


DRAWING LEGEND

- MH (M) STORM MANHOLE
- MH (S) SANITARY MANHOLE
- VC (C) VALVE CHAMBER
- SPL SPRINGLINE OF PIPE
- INV INVERT OF PIPE
- SAN SANITARY SEWER
- ST STORM SEWER
- WS/WM WATER SERVICE/WATERMAIN
- CURB CURB STOP & STANDPOST
- FH FIRE HYDRANT
- M WATER METER
- RM REMOTE WATER METER READOUT
- +99.99 EXISTING GRADE ELEVATION
- +99.99 PROPOSED GRADE ELEVATION
- 2% PROPOSED SLOPE OF GRADE
- T.O.S TOP OF SLOPE
- CENTERLINE OF SWALE
- PROPERTY LINE
- SILT FENCE BARRIER
- D.C. 150mm CURB/DEPRESSED CURB
- /// LIGHT DUTY ASPHALT PAVEMENT
- /// HEAVY DUTY ASPHALT PAVEMENT
- /// ROAD CUT REINSTATEMENT
- CONCRETE
- PAVERS (SEE LANDSCAPE)
- LANDSCAPE
- RIVER WASH STONE
- RIP RAP
- C.R.Z CRITICAL ROOT ZONE
- FFL FIRST FLOOR ELEVATION
- TOF TOP OF FOUNDATION
- USF UNDERSIDE OF FOOTING

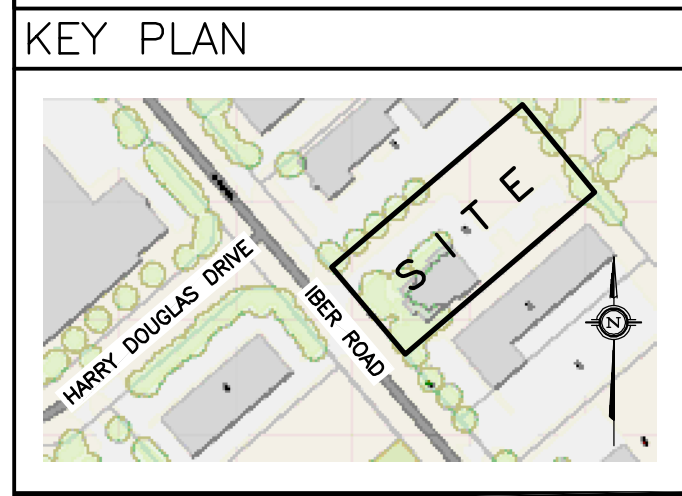

No.	DATE	REVISION
6	MAR 17-23	RE-ISSUED FOR APPROVAL
5	OCT 14-22	RE-ISSUED FOR APPROVAL
4	JAN 20-22	RE-ISSUED FOR APPROVAL
3	AUG 3-21	ISSUED FOR APPROVAL
2	JUL 13-21	ISSUED FOR COORDINATION
1	MAY 10-21	PRELIMINARY

D. B. GRAY ENGINEERING INC.
 Stormwater Management - Grading & Drainage - Storm & Sanitary Sewers - Watermain
 700 Long Point Circle 613-425-8044
 Ottawa, Ontario d.gray@dbgrayengineering.com

Project
PROPOSED 1-STOREY WAREHOUSE 155 IBER ROAD
 OTTAWA, ONTARIO

Drawing Title
SITE SERVICING PLAN AND EXISTING CONDITIONS

Engineer's Seal

 Drawn D.B.G.
 H. Scale 1:250
 V. Scale
 Date MAY 10-21
 Job No. 21024

NOT VALID UNLESS SIGNED & DATED

Drawing No.
C-1
 of 6

D07-12-21-0125
 #18553