



CONTROL JOINT

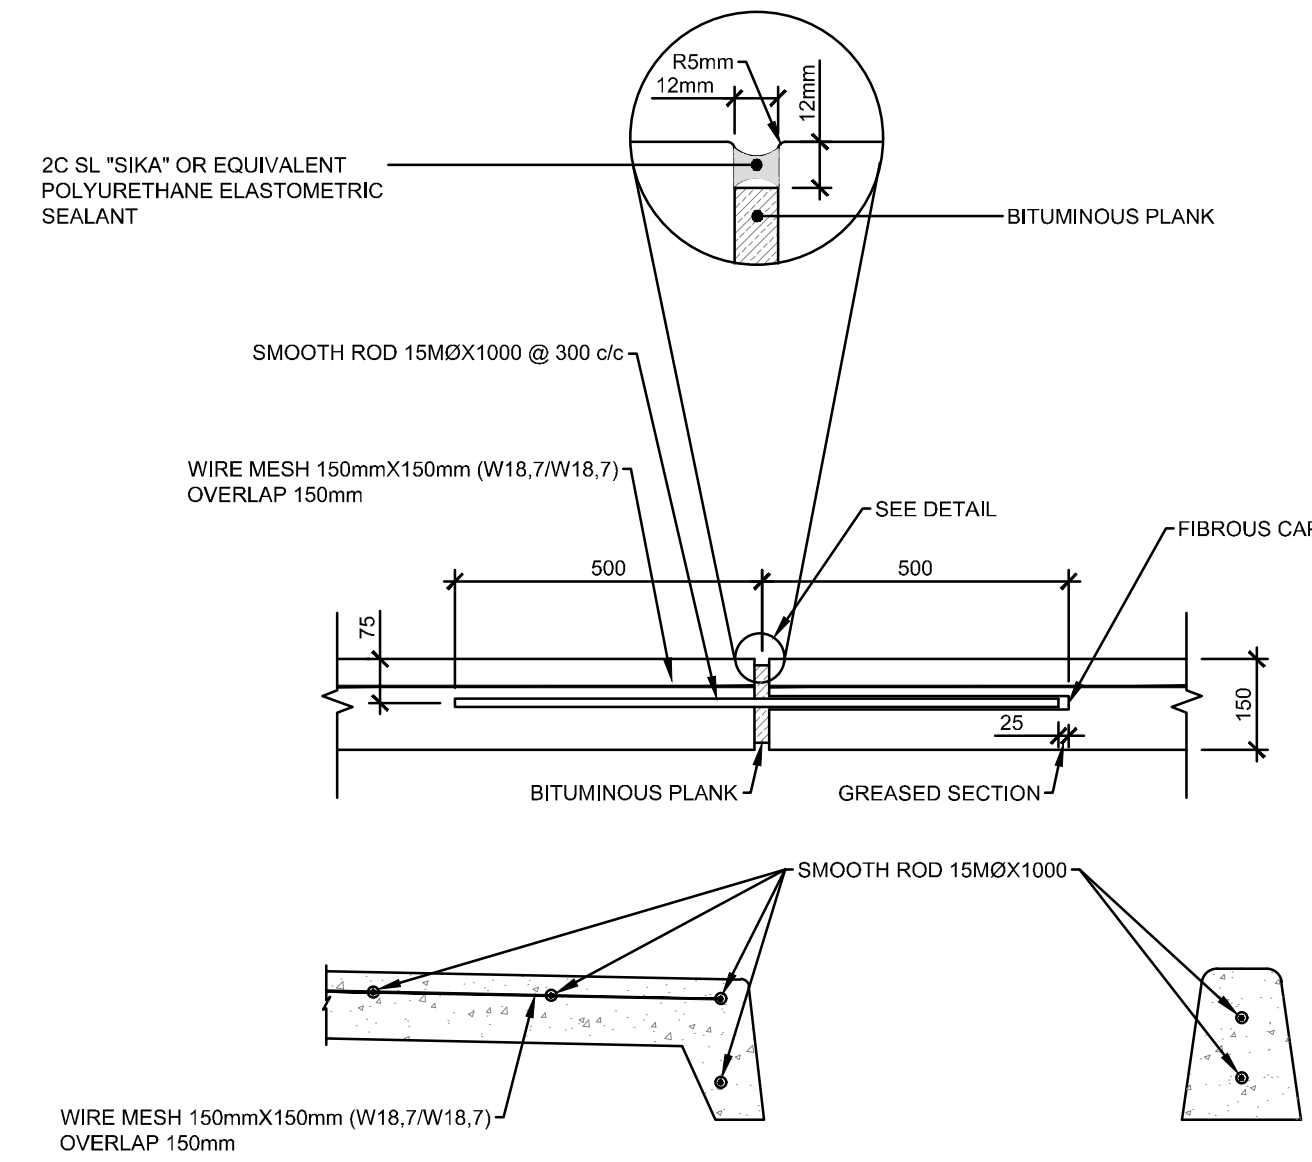

CONSTRUCTION AND EXPANSION JOINT

NOTES:

- EXPANSION JOINTS OF CONCRETE WORK AT 6.0m C/C MAX. DIRECTION CHANGE AND AT CONTACT WITH CONCRETE STRUCTURES
- EDGES AND CONTROL JOINTS SHALL BE GROOVED, TOOLED AND BURNISHED WITH BRONZE EDGERS AND GROOVERS.

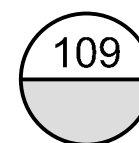


109 EXPANSION, CONTROL AND CONSTRUCTION JOINTS FOR CONCRETE WORK

AUCUNE / NTS


APPROVED
By Adam Brown at 9:36 am, Feb 07, 2023

ADAM BROWN
MANAGER, DEVELOPMENT REVIEW - RURAL
PLANNING, REAL ESTATE & ECONOMIC DEVELOPMENT
DEPARTMENT, CITY OF OTTAWA

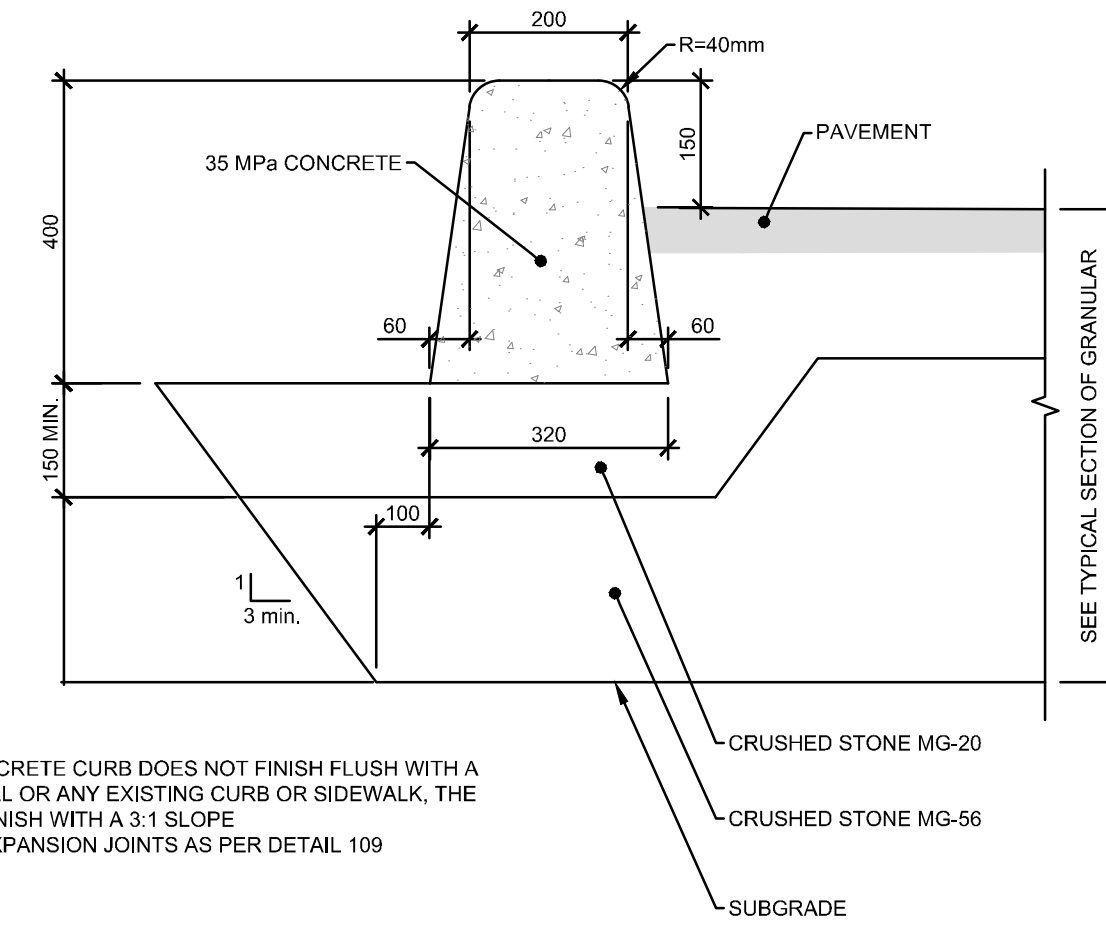


NOTES:

- WHERE THE CONCRETE CURB DOES NOT FINISH FLUSH WITH A SIDEWALK, A WALL OR ANY EXISTING CURB OR SIDEWALK, THE CURB SHOULD FINISH WITH A 3:1 SLOPE
- CONTROL AND EXPANSION JOINTS AS PER DETAIL 109

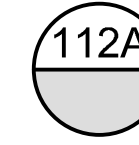


112A CONCRETE CURB DETAIL (TYPICAL)


AUCUNE / NTS

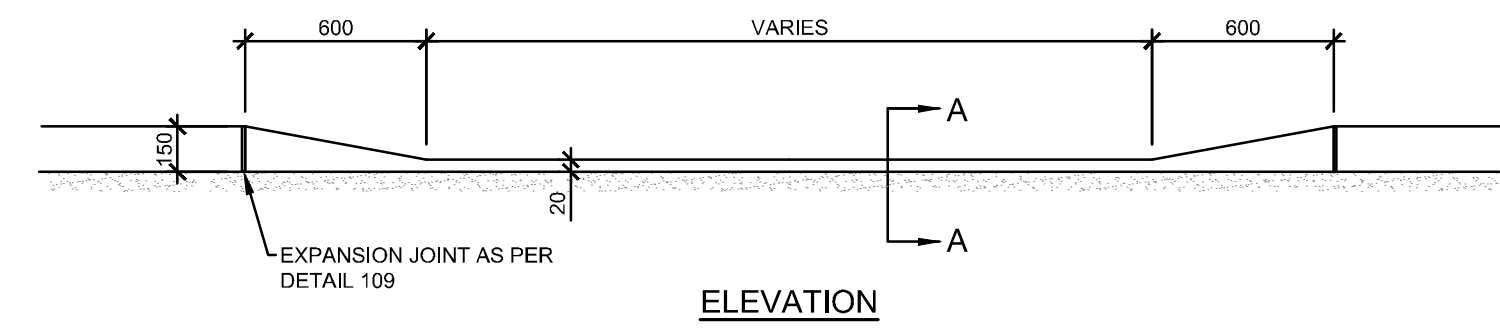

ELEVATION

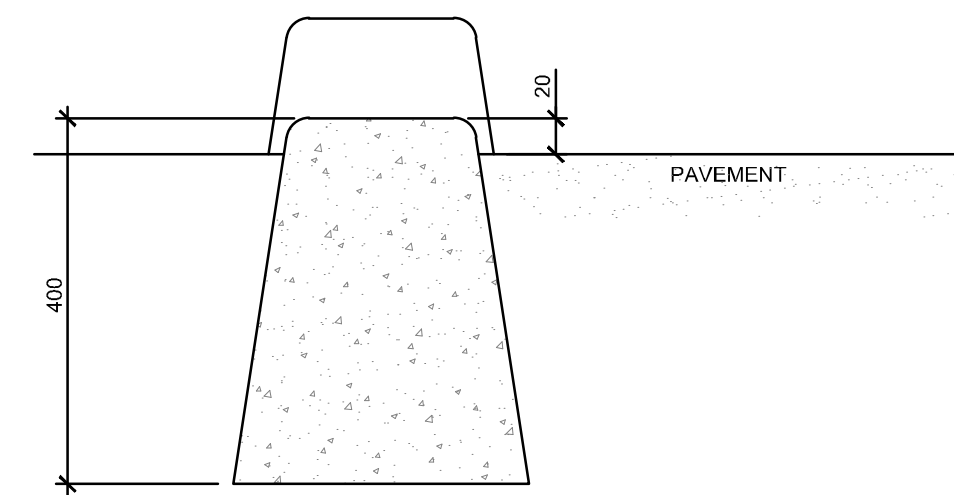


SECTION A-A

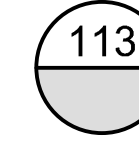


113 DEPRESSED CONCRETE CURB


AUCUNE / NTS

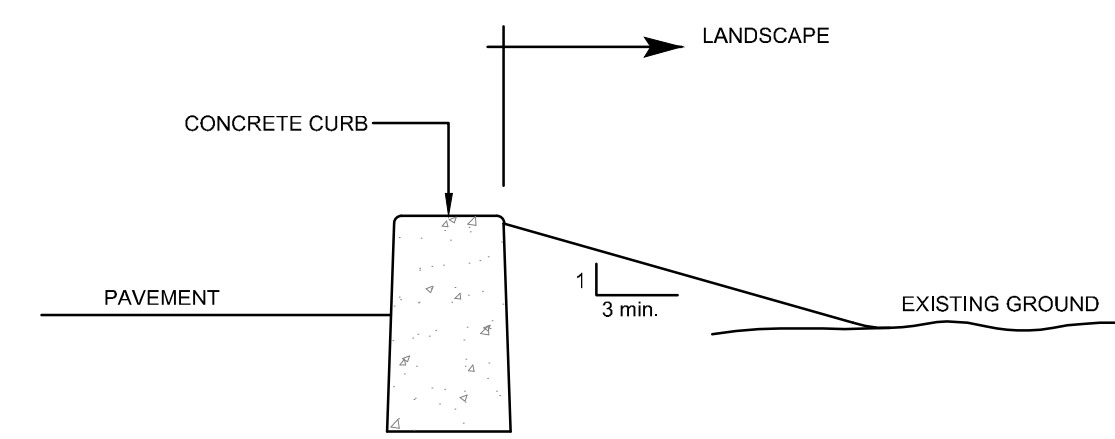

SIDE VIEW - LOWER EXISTING GROUND

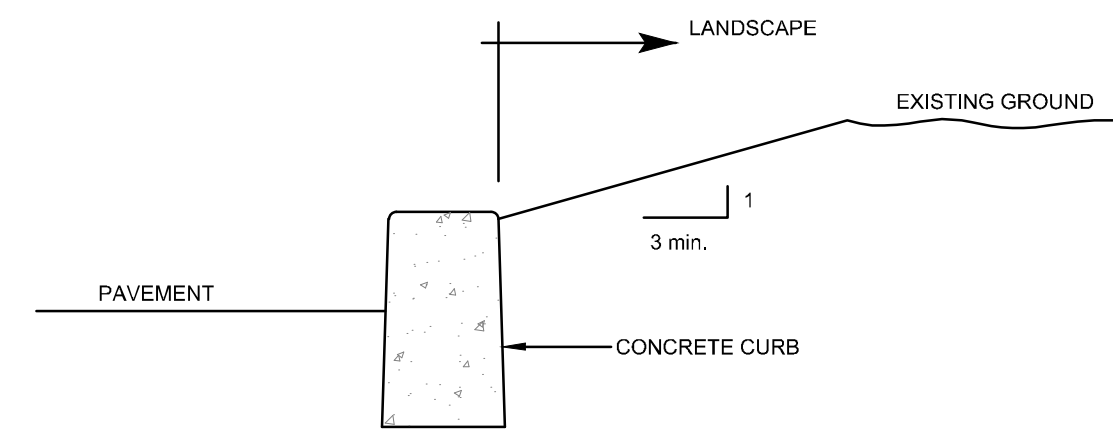



SIDE VIEW - UPPER EXISTING GROUND

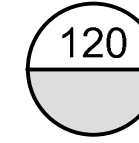


120 TYPICAL SECTION - LANDSCAPE CONCRETE CURB

AUCUNE / NTS

CLIENT LOGO:

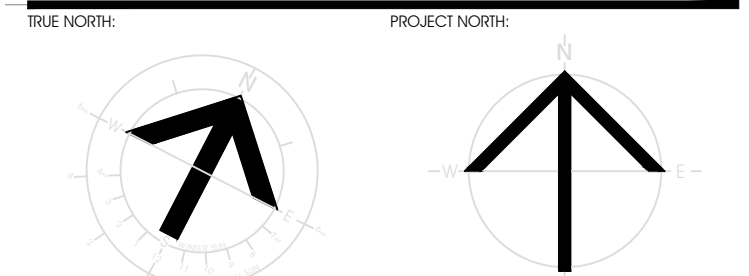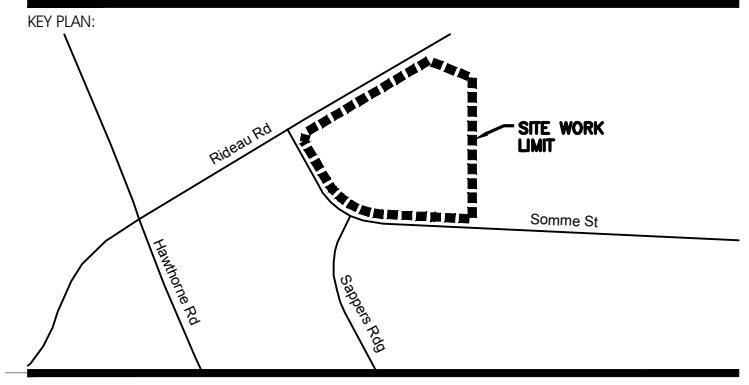

REVISION	DATE	BY	APPROVED BY
1	SEPTEMBER 29, 2022		
2	JULY 15, 2022		
3	JUNE 7, 2022		
4	DECEMBER 16, 2021		

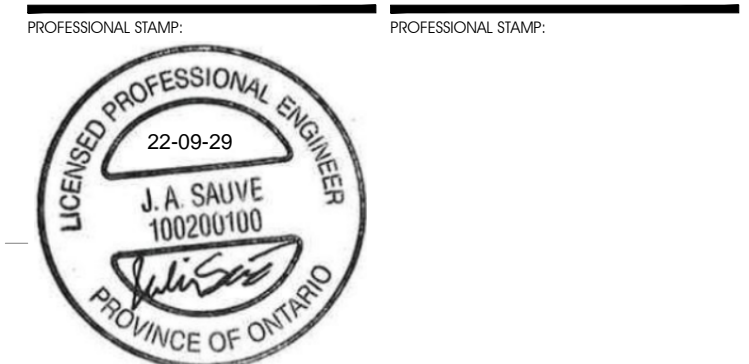

CIVITAS ARCHITECTURE INC. OTTAWA, ON T 613.742.7492
14 CHAMBERLAIN AVENUE, SUITE 101 CANADA K1S 1V9 WWW.CIVITAS-INC.CA



FASTFRATE OTTAWA WAREHOUSE AND DISTRIBUTION FACILITY
SCALE: NONE
SOMME ST, OTTAWA, ON

DETAILS

DRAWN BY: D.CANN	DRAWING NUMBER: C010
DATE:	
REVIEWED BY: J.SAUVE	
APPROVED BY:	
PRINT DATE:	
ISSUED DATE: NOVEMBER 26, 2021	REVISION NUMBER:
CLIENT PROJECT #:	PROJECT #:

A001083

DO NOT SCALE THIS DRAWING. USE DIMENSIONS ONLY. THE CONTRACTOR IS RESPONSIBLE FOR VERIFYING ALL DIMENSIONS AND TYPING. THE ARCHITECT OF ANY DISCREPANCIES BEFORE CONSTRUCTION COMMENCES. THE DRAWING IS TO BE READ IN CONJUNCTION WITH ALL STRUCTURAL, MECHANICAL, ELECTRICAL, CIVIL AND OTHER CONSULTANT DRAWINGS. THIS DRAWING SHALL NOT BE USED FOR CONSTRUCTION PURPOSES UNLESS SOLED BY THE ARCHITECT. COPYRIGHT RESERVED. ALL PARTS OF THIS DRAWING ARE THE EXCLUSIVE PROPERTY OF THE ARCHITECT AND SHALL NOT BE REPRODUCED WITHOUT THE EXPRESSED PERMISSION FROM THE ARCHITECT.