


2.0m City Sidewalk Existing 1.5m

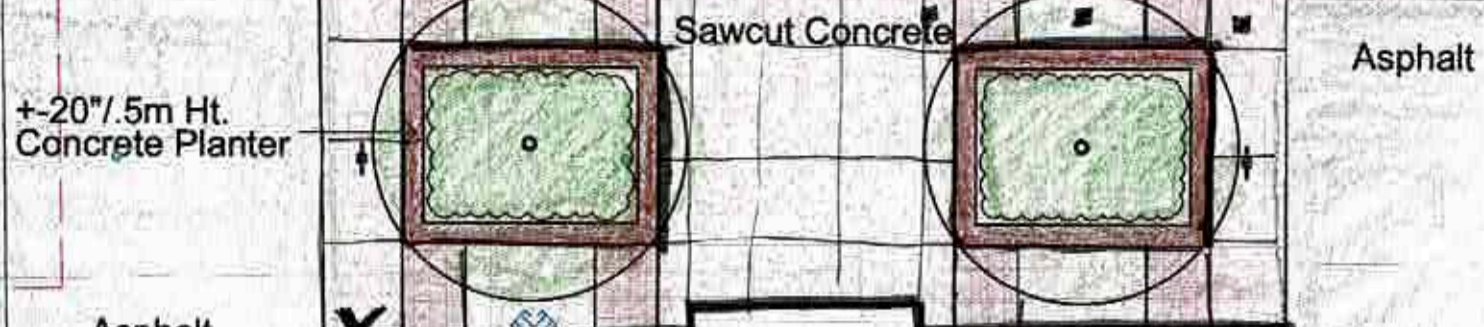


+20"/.5m Ht. Concrete Planter

Sawcut Concrete

Asphalt

Asphalt

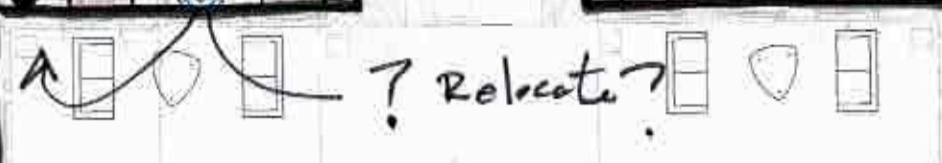

Proposed 12 Storey Building 100 ARGYLE

Concrete Garage Ramp

Asphalt Loading Lane

Asphalt Loading Lane

47

Building Above

Building Below Grade

Bikes? #?

Pavers?

33.03

CRW 10/20/2024