


PLANTING SCHEDULE


KEY	QTY.	BOTANICAL NAME	COMMON NAME	SIZE / CONDITION / SPACING
DECIDUOUS TREES				
AR	4	Acer rubrum	Red Maple	70mm cal. / W.B.
AS	7	Acer saccharum	Sugar Maple	70mm cal. / W.B.
AG	2	Aesculus glabra	Ohio Buckeye	70mm cal. / W.B.
CO	7	Celtis occidentalis	Common Hackberry	70mm cal. / W.B.
GB	2	Ginkgo biloba 'Princeton Sentry'	Princeton Sentry Maidenhair Tree	70mm cal. / W.B.
GT	2	Gleditsia triacanthos var. inermis 'Impcole'	Imperial Honeylocust	70mm cal. / W.B.
OV	3	Ostrya virginiana	Ironwood (American Hophornbeam)	50mm cal. / W.B.
PC	1	Pyrus calleryana 'Chanticleer'	Chanticleer Callery Pear	50mm cal. / W.B.
QM	3	Quercus macrocarpa	Bur Oak	70mm cal. / W.B.
QP	7	Quercus palustris	Pin Oak	70mm cal. / W.B.
UA	4	Ulmus americana 'Princeton'	Princeton Elm	70mm cal. / W.B.
CONIFEROUS TREES				
PG	6	Picea glauca	White Spruce	175cm ht. / W.B.
PP	5	Picea pungens	Colorado Spruce	175cm ht. / W.B.
PS	1	Pinus strobus	Eastern White Pine	175cm ht. / W.B.
TO	45	Thuja occidentalis	Eastern White Cedar	175 cm ht. / clump, field dug
DECIDUOUS SHRUBS				
Cs	56	Cornus sericea	Red Osier Dogwood	100cm ht. / specimen quality / 1.2m o.c.
Csf	35	Cornus sericea 'Flaviramea'	Yellow Twig Dogwood	100cm ht. / specimen quality / 1.2m o.c.
DI	30	Diervilla lonicera	Bush Honeysuckle	#2 pot / 75cm o.c.
Ef	58	Euonymus fortunei 'emerald gaiety'	Emerald Gaiety Euonymus	#2 Pot / 60cm o.c.
Ra	56	Rhus aromatica 'gro-low'	Fragrant sumac	#2 Pot / 90-120cm o.c.
Sj	145	Spiraea japonica 'Goldflame'	Goldflame Spirea	#2 Pot / 75cm o.c.
Sv	44	Spiraea x vanhouttei	Bridalwreath Spirea	50cm ht. / 1.5m o.c.
Vd	51	Viburnum dentatum	Arrowwood	#2 Pot / 1.2m o.c.
EVERGREEN SHRUBS				
Pm	27	Pinus mugo 'slowmound'	Slowmound Mugo Pine	#2 Pot / 75cm o.c.
PERENNIALS & GRASSES				
Ac	105	Astilbe chinensis 'pumila'	Dwarf False Spirea	#1 Pot / 45cm o.c.
Ama	180	Armeria maritima 'Alba'	Sea Thrift 'Alba'	#1 Pot / 30cm o.c.
Am	51	Achillea millefolium	Common Yarrow	#1 Pot / 45cm o.c.
As	186	Artemisia schmidtiana 'silvermound' (nana)	Silvermound Wormwood	#1 Pot / 35cm o.c.
Ca	145	Calamagrostis acutiflora 'Eldorado'	Feather Reed Grass	#2 Pot / 50cm o.c.
He	88	Hemerocallis 'Stella de Oro'	Stella D'Oro Daylily	#1 Pot / 45cm o.c.
Lm	144	Liriope muscari 'Big Blue'	Giant Lily Turf	#1 Pot / 30cm o.c.
Pv	156	Panicum virgatum	Switch Grass	#2 Pot / 75cm sp.
Ss	50	Schizachyrium Scoparium 'Prairie Blues'	Little Bluestem 'Prairie Blues'	#2 Pot / 30cm o.c.

IMPORTANT NOTICE FOR CONTRACTOR:


- THE CITY OF OTTAWA REQUIRES A Certificate of Completion (F1) Landscape Works TO BE SUBMITTED AND SEALED BY THE LANDSCAPE ARCHITECT. CONTRACTORS ARE RESPONSIBLE FOR FAMILIARIZING THEMSELVES WITH THE REQUIREMENTS OF THIS PROCESS AND PROVIDING SUFFICIENT NOTICE TO THE LANDSCAPE ARCHITECT TO CONDUCT SITE REVIEWS **DURING INSTALLATION** OF TREES. THE 1 YEAR WARRANTY PERIOD SHALL NOT COMMENCE UNTIL THE LANDSCAPE ARCHITECT HAS SUBMITTED THE F1 Certificate.
- PRIOR TO INSTALLATION OF TREES, THE DEVELOPER WILL CONTACT THE PLANNING AND GROWTH MANAGEMENT AND FORESTRY SERVICES TO REVIEW THE SPECIES AND LOCATION OF TREES.
- SPECIES SUBSTITUTIONS ARE NOT PERMITTED WITHOUT PRIOR WRITTEN APPROVAL OF THE LANDSCAPE ARCHITECT;

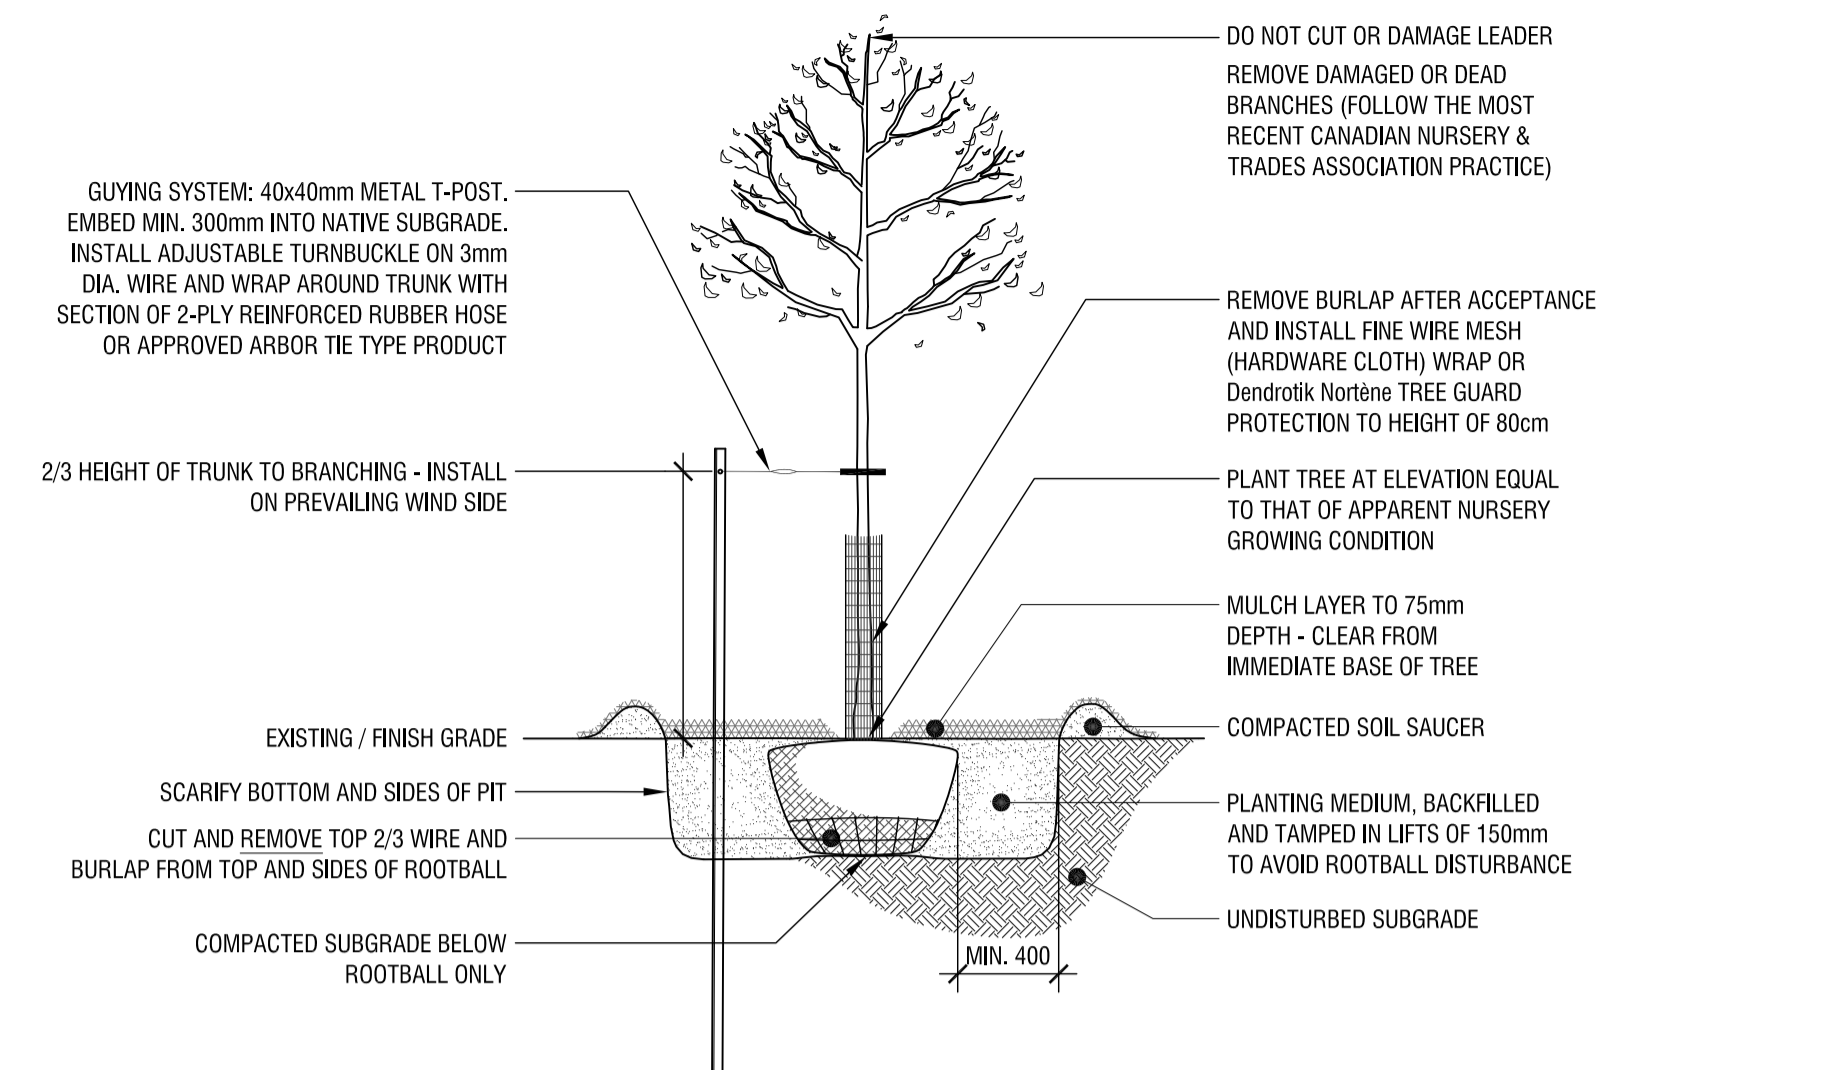


1
L2 **DECIDUOUS TREE PLANTING DETAIL**
n.t.s.

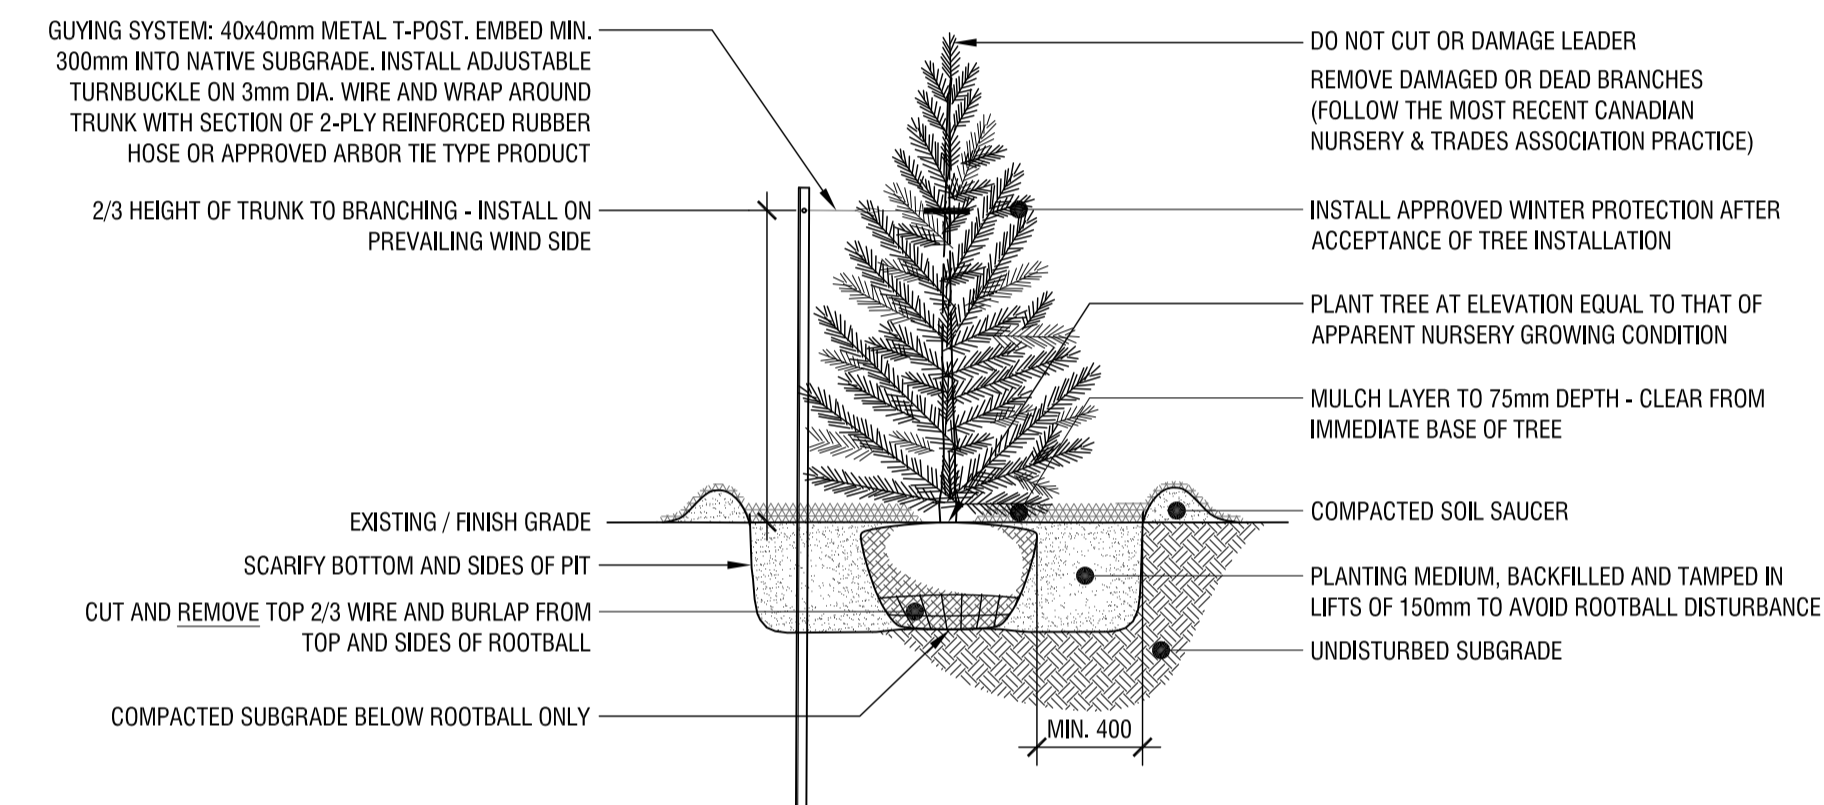

2
L2 **CONIFEROUS TREE PLANTING DETAIL**
n.t.s.

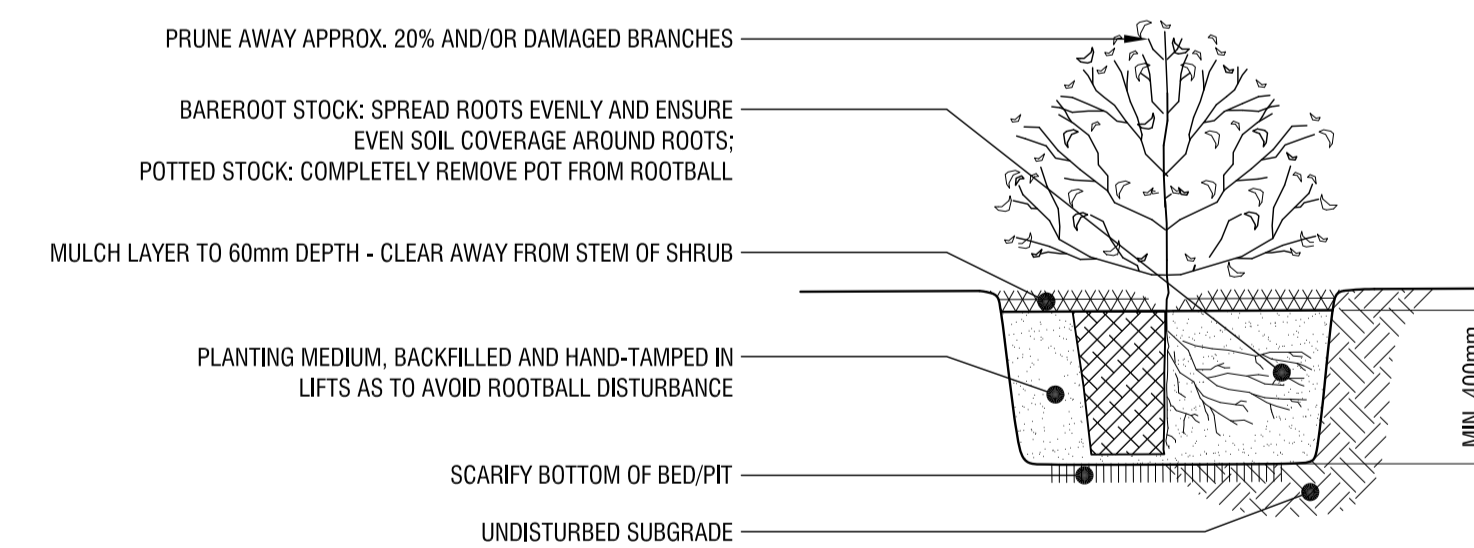

3
L2 **SHRUB PLANTING DETAIL**
n.t.s.

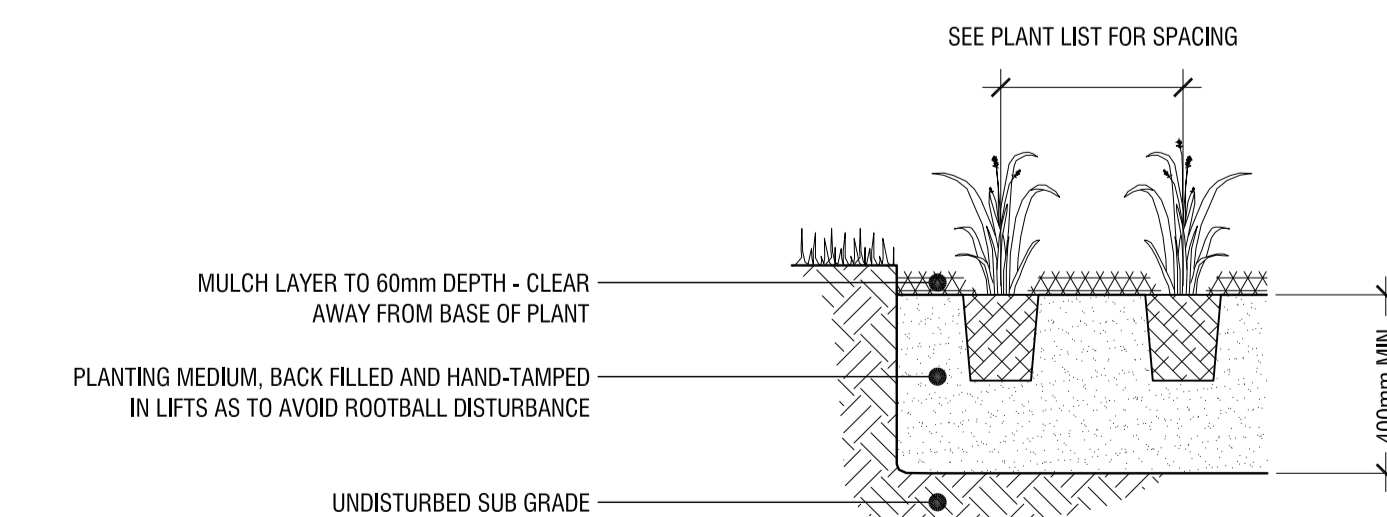

4
L2 **PERENNIAL PLANTING DETAIL**
n.t.s.

Copyright Reserved
The Copyrights to all designs and drawings are the property of Fotenn Consultants Inc. Unauthorized reproduction or use is forbidden. DO NOT SCALE DRAWING

Copyright réservés
Les droits d'auteur à tous les modèles et dessins sont la propriété de Fotenn Consultants Inc. Reproduction ou utilisation non autorisée est interdite. NE PAS L'ÉCHELLE DE DESSIN

Client / Client



key plan / plan repère

legend / légende

PRELIMINARY
NOT FOR CONSTRUCTION

01	Issued for SPA	2021/09/01
00	Issued for Client Review	2021/08/25

FOTENN Planning + Design
396 Cooper Street, Suite 300
Ottawa, ON, CANADA K2P 2H7
613.730.5709
fotenn.com

north / le nord stamp / le cachet

project / projet
ENBRIDGE OTTAWA OPERATIONS CENTRE
2571 LANCASTER ROAD

drawing / dessin
PLANTING SCHEDULE & DETAILS
designed / conçu **KA / SP** drawn / dessiné **SP / KA** reviewed / examiné **KA**
date project number / No. du projet

drawing number / No. du dessin
L2 of 2