
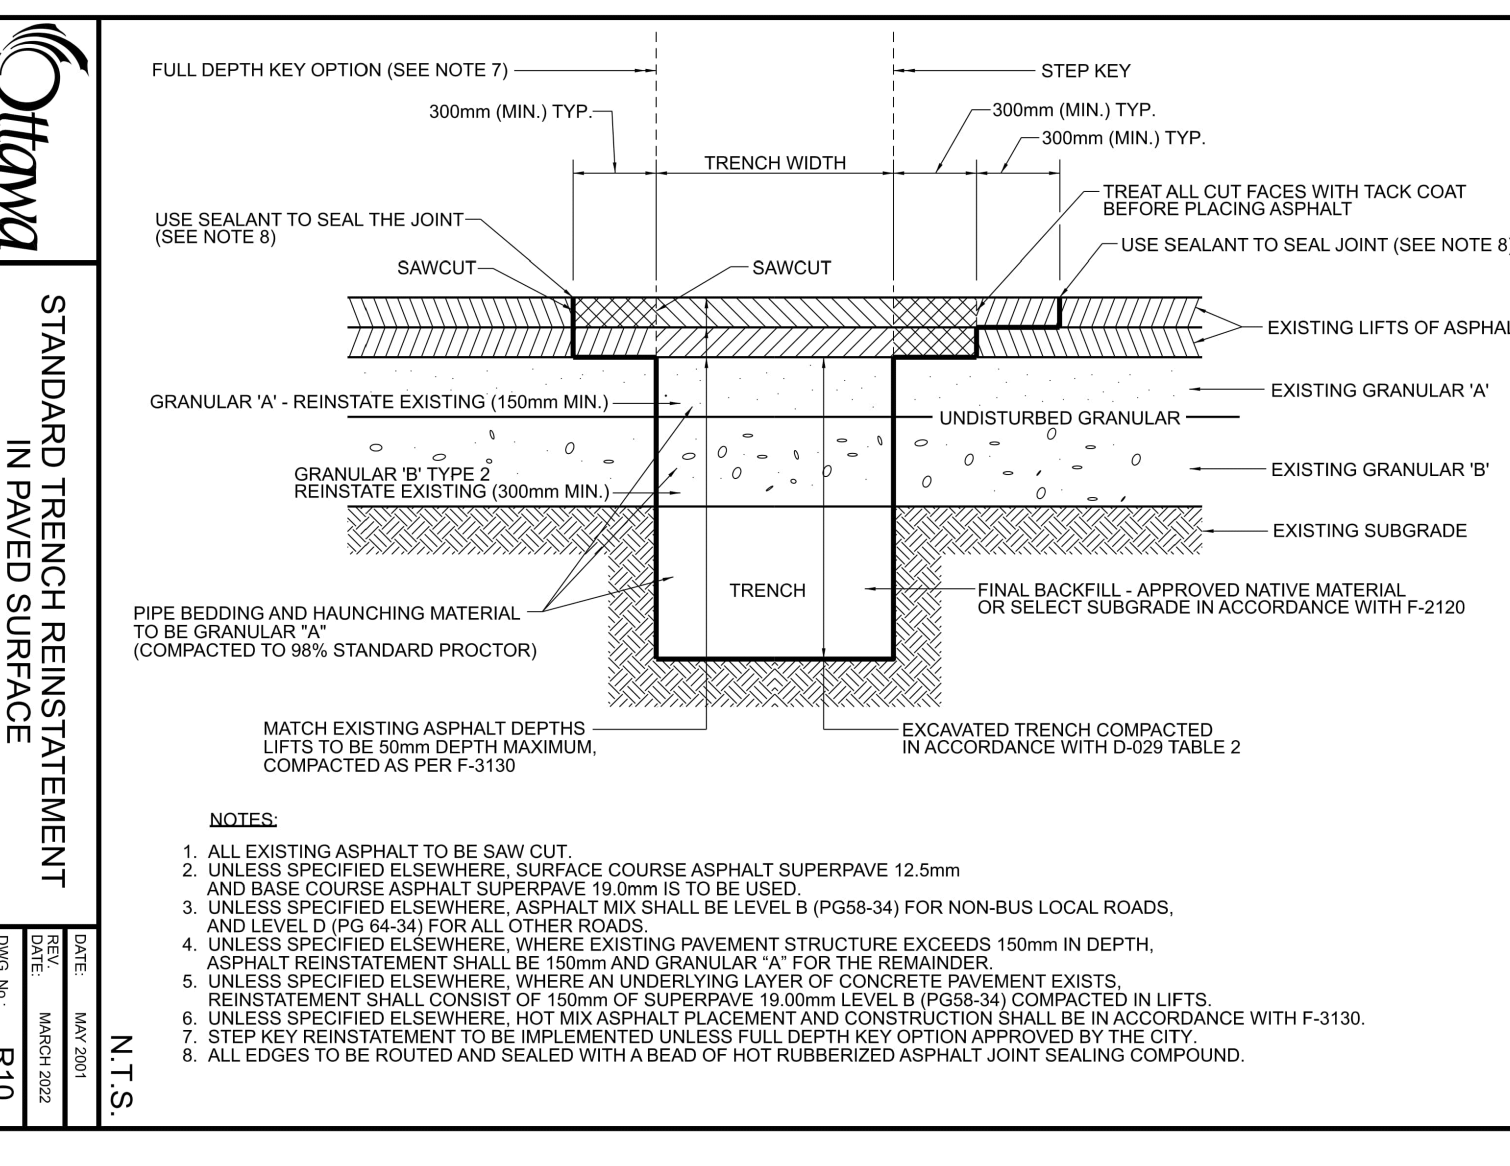
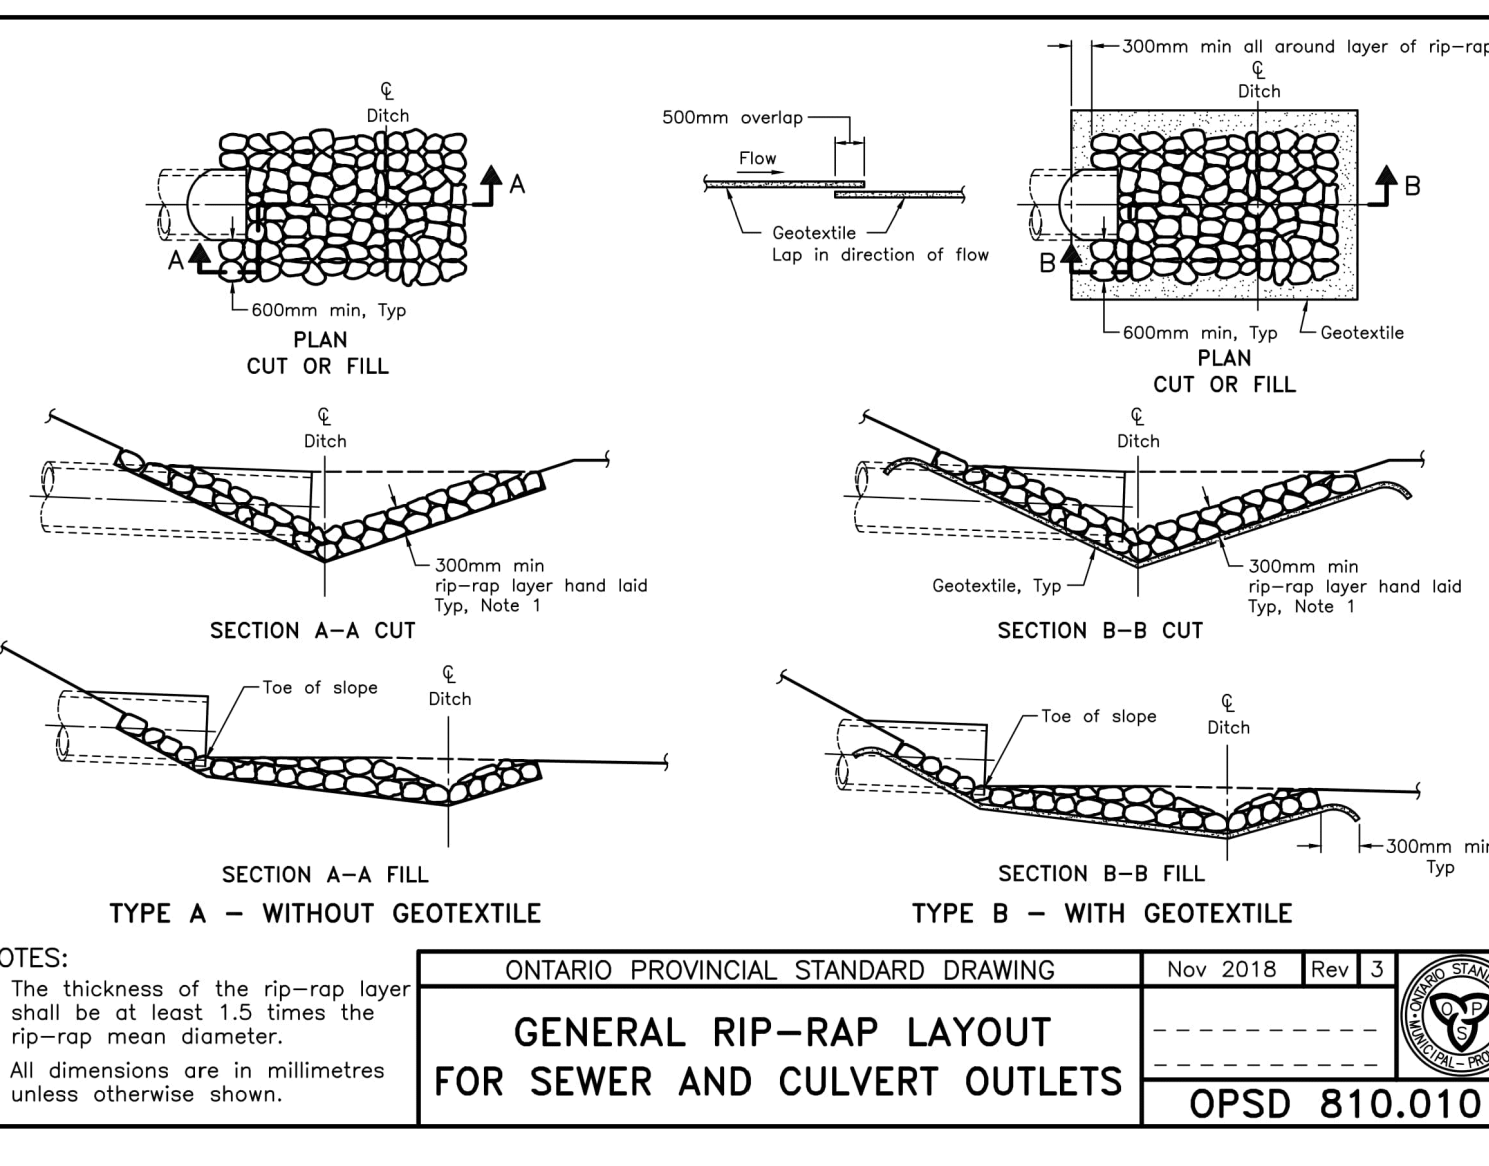


LEGEND

| | | |
|---|-----------------------------|---------------|
| FOR REVIEW ONLY NOT FOR CONSTRUCTION | | |
| 01 | ISSUED FOR MUNICIPAL REVIEW | NOV. 29, 2022 |
| No. | Revisions | Date |
| Check and verify all dimensions before proceeding with the work. Do not scale drawings. | | |


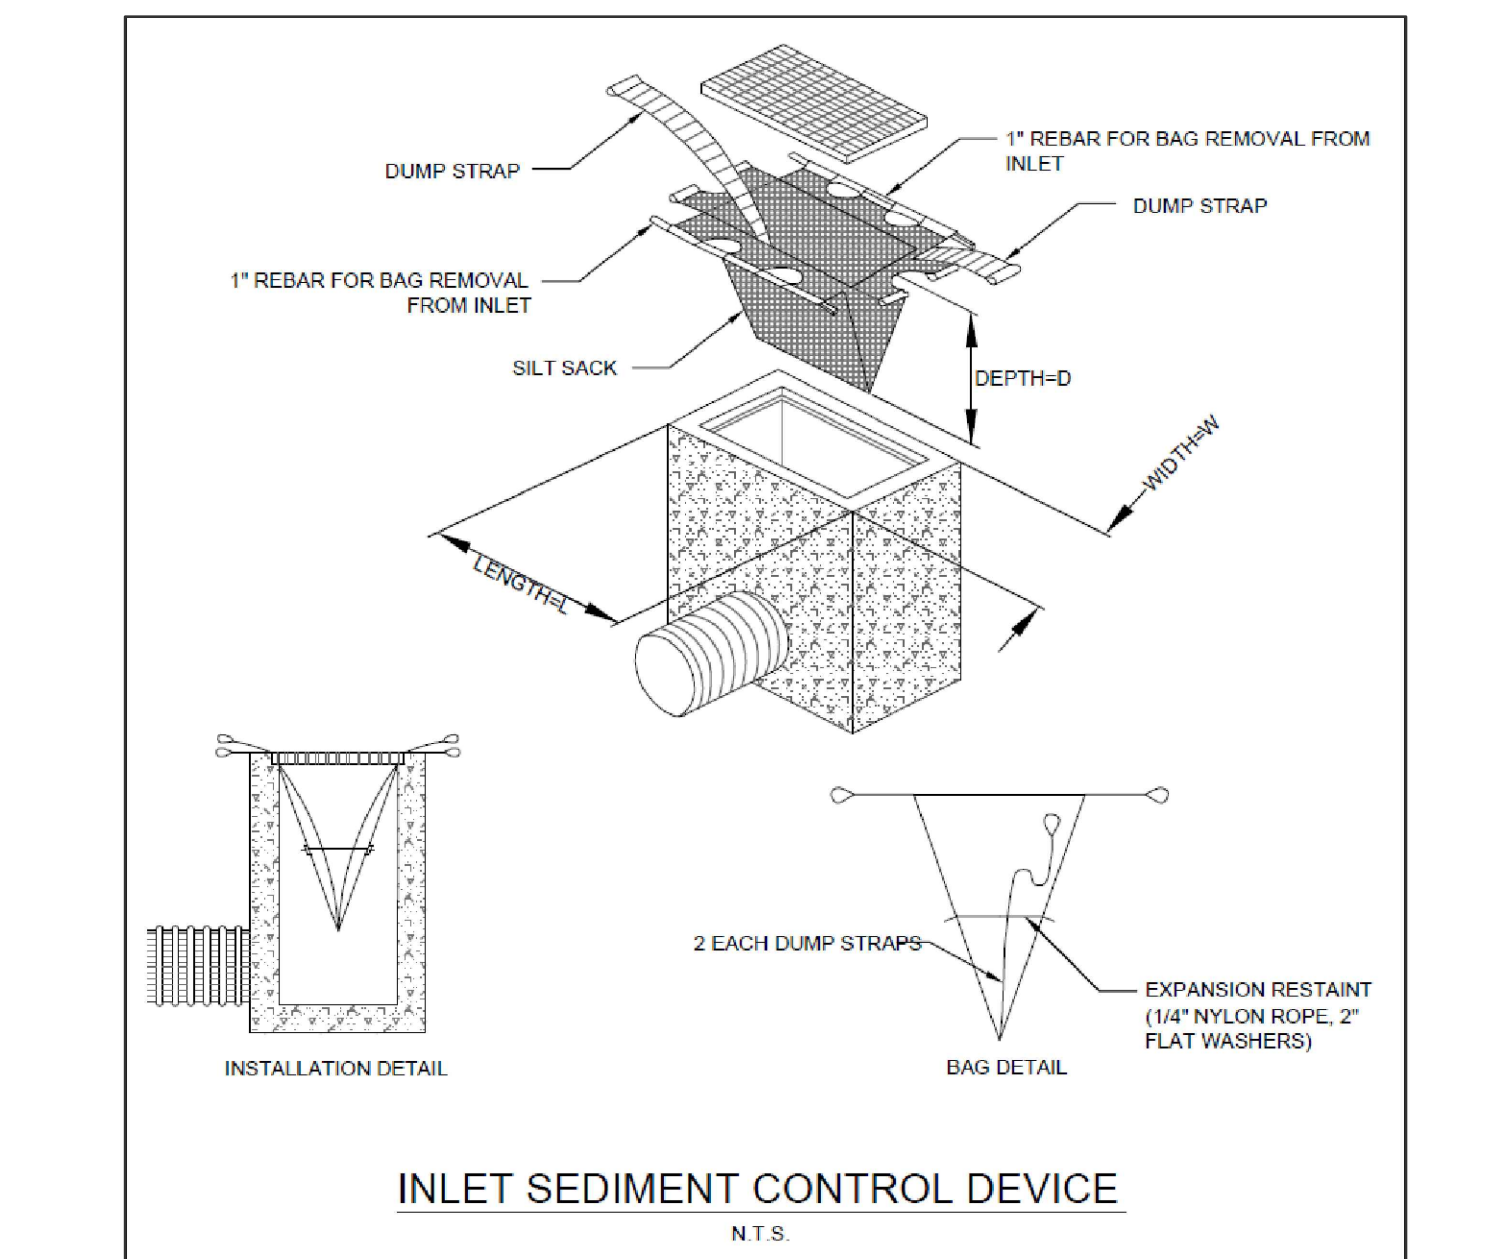


McINTOSH PERRY
115 Walgreen Road, RR3, Carp, ON K0A 1L0
Tel: 613-836-2184 Fax: 613-836-3742
www.mcintoshperry.com

Stamp:
R. D. FREEB
100/05/197
2022-11-25
REGISTERED PROFESSIONAL ENGINEER

Client: **JIM BELL ARCHITECTURE DESIGN INC.**
26 BERT G ARGUE DRIVE
STITTSVILLE, ON K2S 1X9

Project: **PHASE 1 - Office Building**
1037 CARP ROAD, OTTAWA, ON

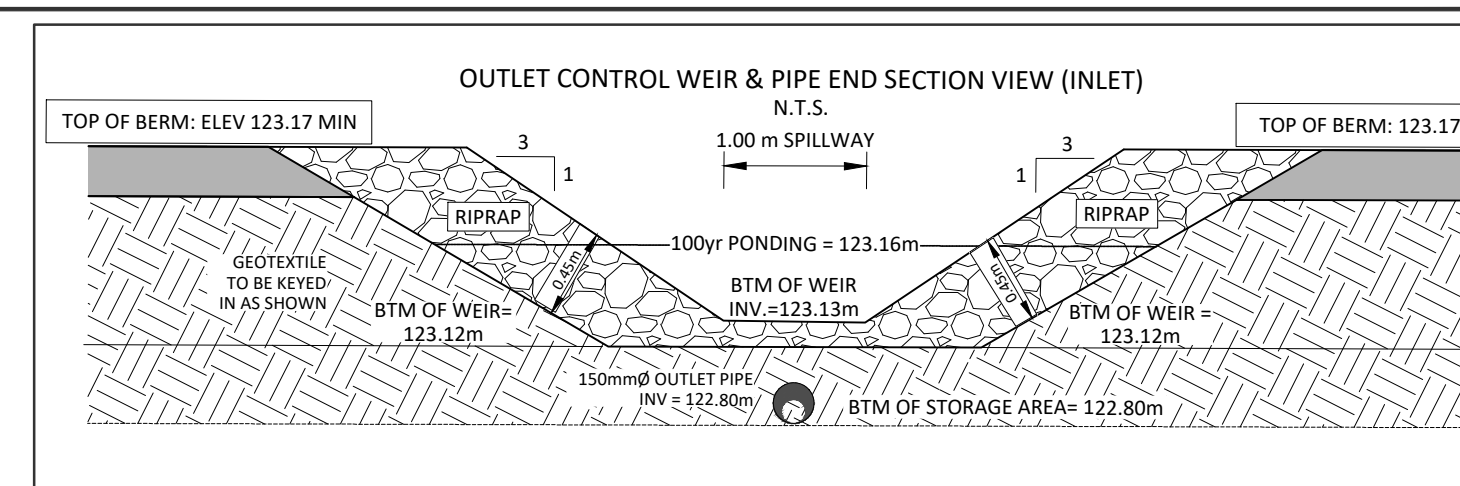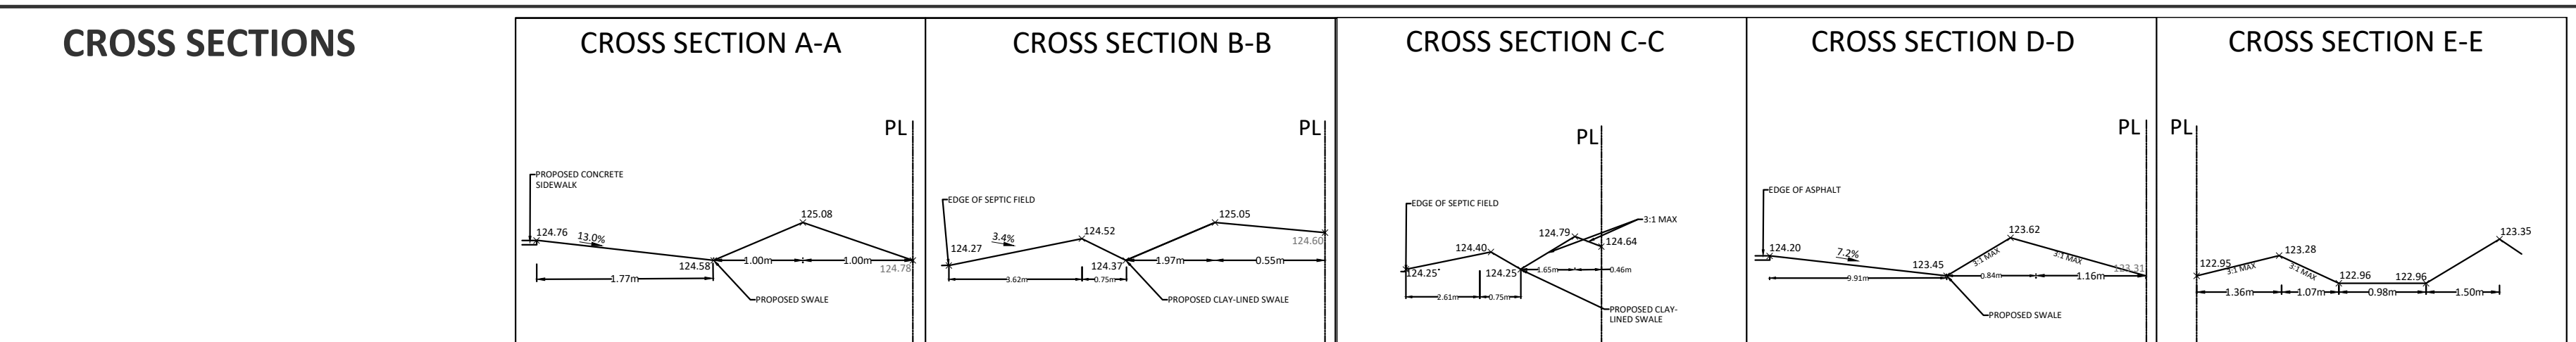

Drawing Title: **DETAIL SHEET**

| | |
|---------------------|----------------------------|
| Scale: N.T.S. | Project Number: CP-19-0125 |
| Drawn By: FV | Checked By: R.D.F. |
| Designed By: B.G.S. | Drawing Number: C100 |

FILENAME: U:\Ottawa\01 Project - 190000132010 (shk)\CP19-0125 - 01.dwg; Project: CP19-0125 - Presentation.dwg
 LAST SAVED: Monday, November 28, 2022 1:52:55 PM; LAST SAVED BY: F. Valeri
 LAST PLOTTED: Tuesday, November 29, 2022 10:15:05 AM

D07-12-21-0162