



APPROVED
By Lily Xu at 1:19 pm, Jun 23, 2023

Lily Xu
LILY XU, MCIP, RPP
MANAGER, DEVELOPMENT REVIEW SOUTH
PLANNING, INFRASTRUCTURE & ECONOMIC
DEVELOPMENT DEPARTMENT, CITY OF OTTAWA

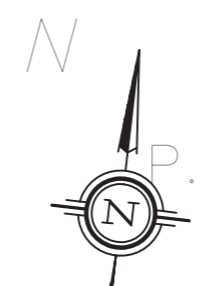

LEGEND

- CB CATCH-BASIN
- MH STORM MANHOLE
- CB/MH CATCH-BASIN/MANHOLE
- MH SANITARY MANHOLE
- VC VALVE CHAMBER
- CS CURB STOP & STANDPOST
- VB VALVE & VALVE BOX
- FH FIRE HYDRANT
- SAN — SANITARY SEWER
- ST — STORM SEWER
- WS/WM — WATER SERVICE/WATERMAIN
- SPL SPRINGLINE OF PIPE
- INV INVERT OF PIPE
- ⊙ WATER METER
- ⊙ REMOTE WATER METER
- FFL FINISHED FLOOR ELEVATION
- TOF TOP OF FOUNDATION
- BFL BASEMENT FLOOR ELEVATION
- USF UNDERSIDE OF FOOTING
- - - - - PROPERTY LINE
- ROAD CUT REINSTATEMENT

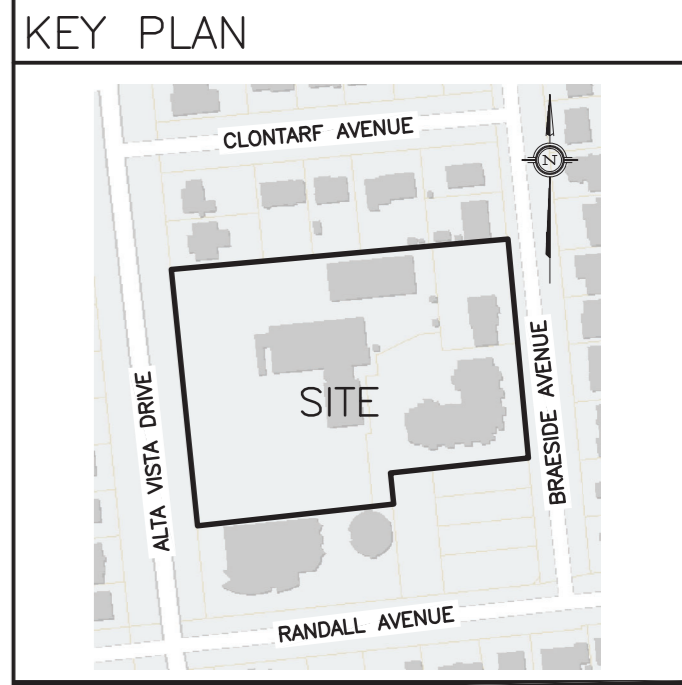


No.	DATE	REVISION
2	NOV 30-22	RE-ISSUED FOR APPROVAL
1	AUG 10-22	RISSUED FOR APPROVAL

D. B. GRAY ENGINEERING INC.
Stormwater Management - Grading & Drainage - Storm & Sanitary Sewers - Watermain
700 Long Point Circle 613-425-8044
Ottawa, Ontario d.gray@dbgrayengineering.com

Project
ELLWOOD HOUSE EXTENSION
38-UNIT 3-STORY APARTMENT BUILDING
2262 BRAESIDE AVENUE
& **SITE IMPROVEMENTS**
2262-2270 BRAESIDE AVENUE
& 2345 ALTA VISTA DRIVE
OTTAWA, ONTARIO

Drawing Title
SITE SERVICING DETAIL

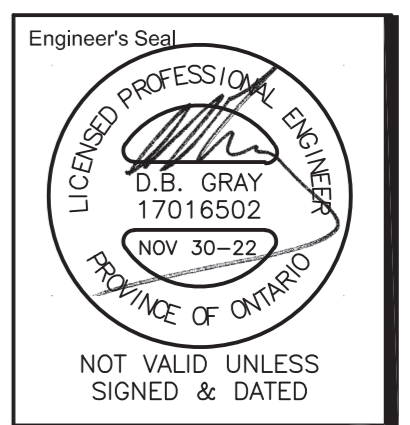

Drawn D.B.G.
H. Scale 1:100
V. Scale
Date OCT 15-21
Job No. 21028

Drawing No.
C-2
of 10

#18637

