


1

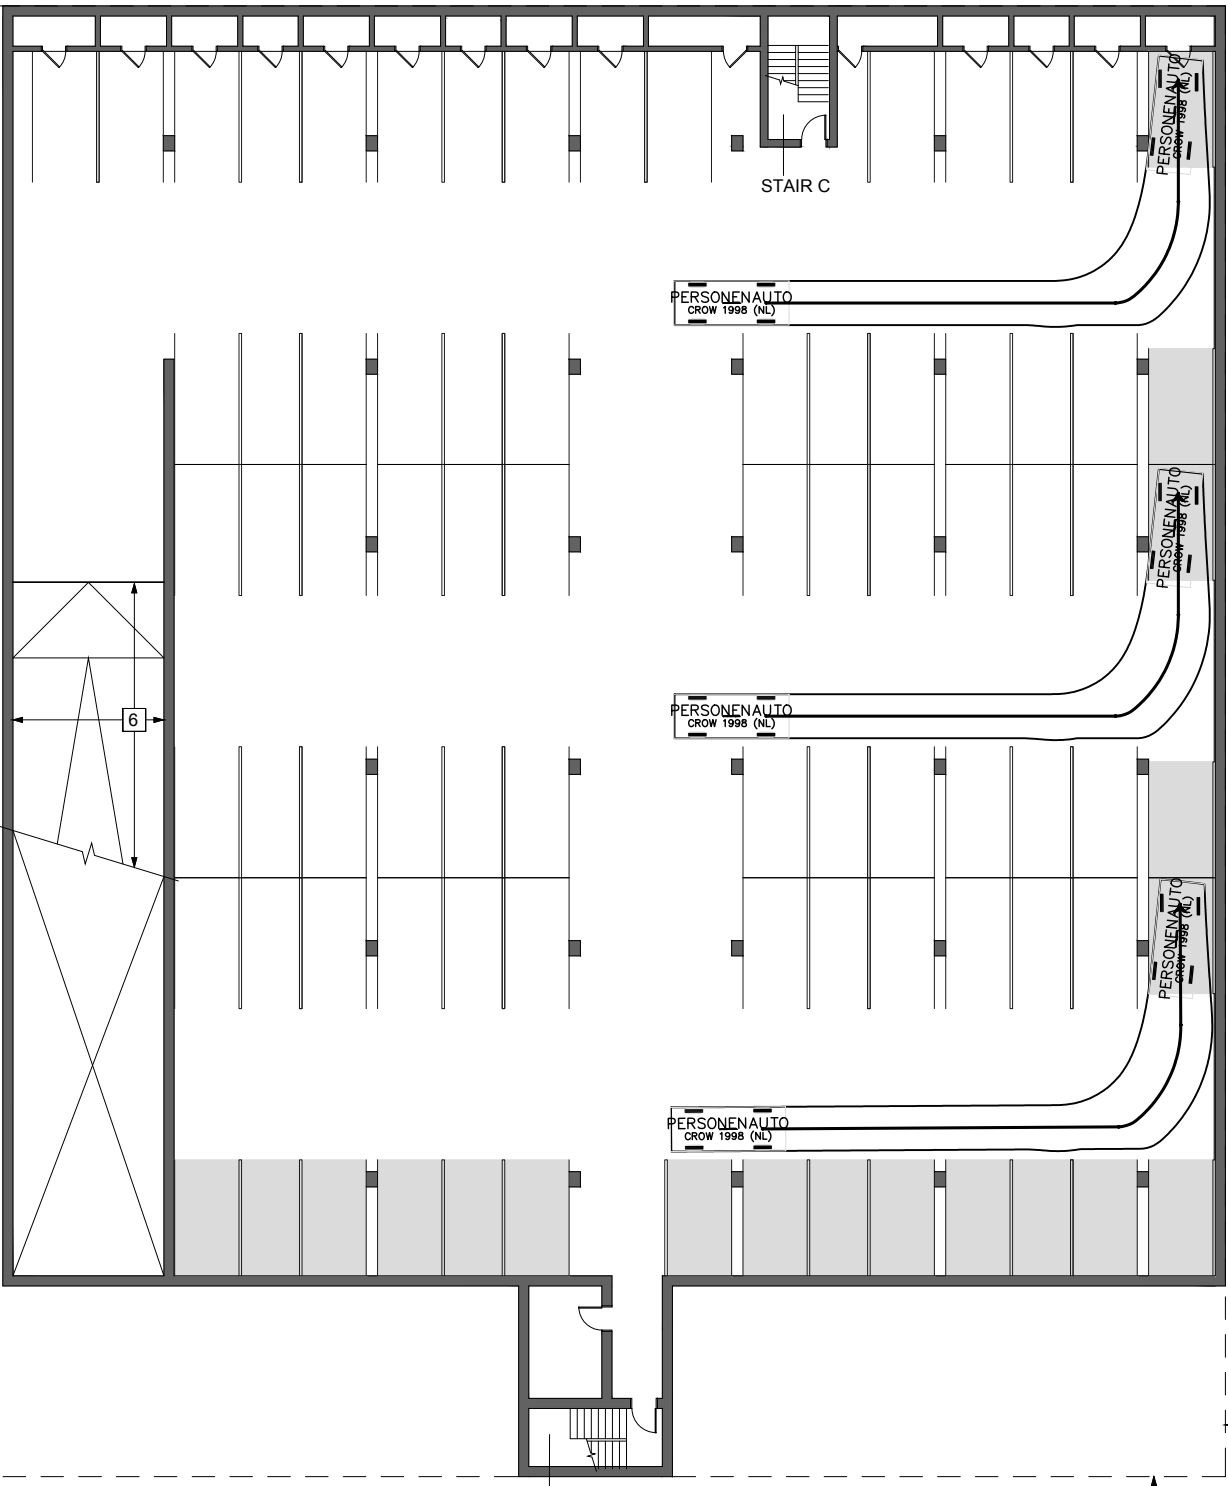


1



Engineers, Planners & Landscape Architects  
 Suite 200, 240 Michael Cowpland Drive  
 Ottawa, Ontario, Canada K2M 1P6

Telephone (613) 254-9643  
 Facsimile (613) 254-5867  
 Website www.novatech-eng.com

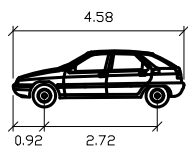

PERSONENAUTO  
 NETHERLANDS CROW 1998

Width 1.750m  
 Track 1.630m  
 Lock to Lock Time 6.0  
 Steering Angle 34.2°

16 EDGEWATER STREET


TURNING MOVEMENT

SCALE 1 : 300

DATE JUL 2022 JOB 121117 FIGURE TM-6

C:\temp\AcPublish\_19372\121117-TM-UG.dwg, TM6, Jul 13, 2022 - 1:16pm, rhillier

1

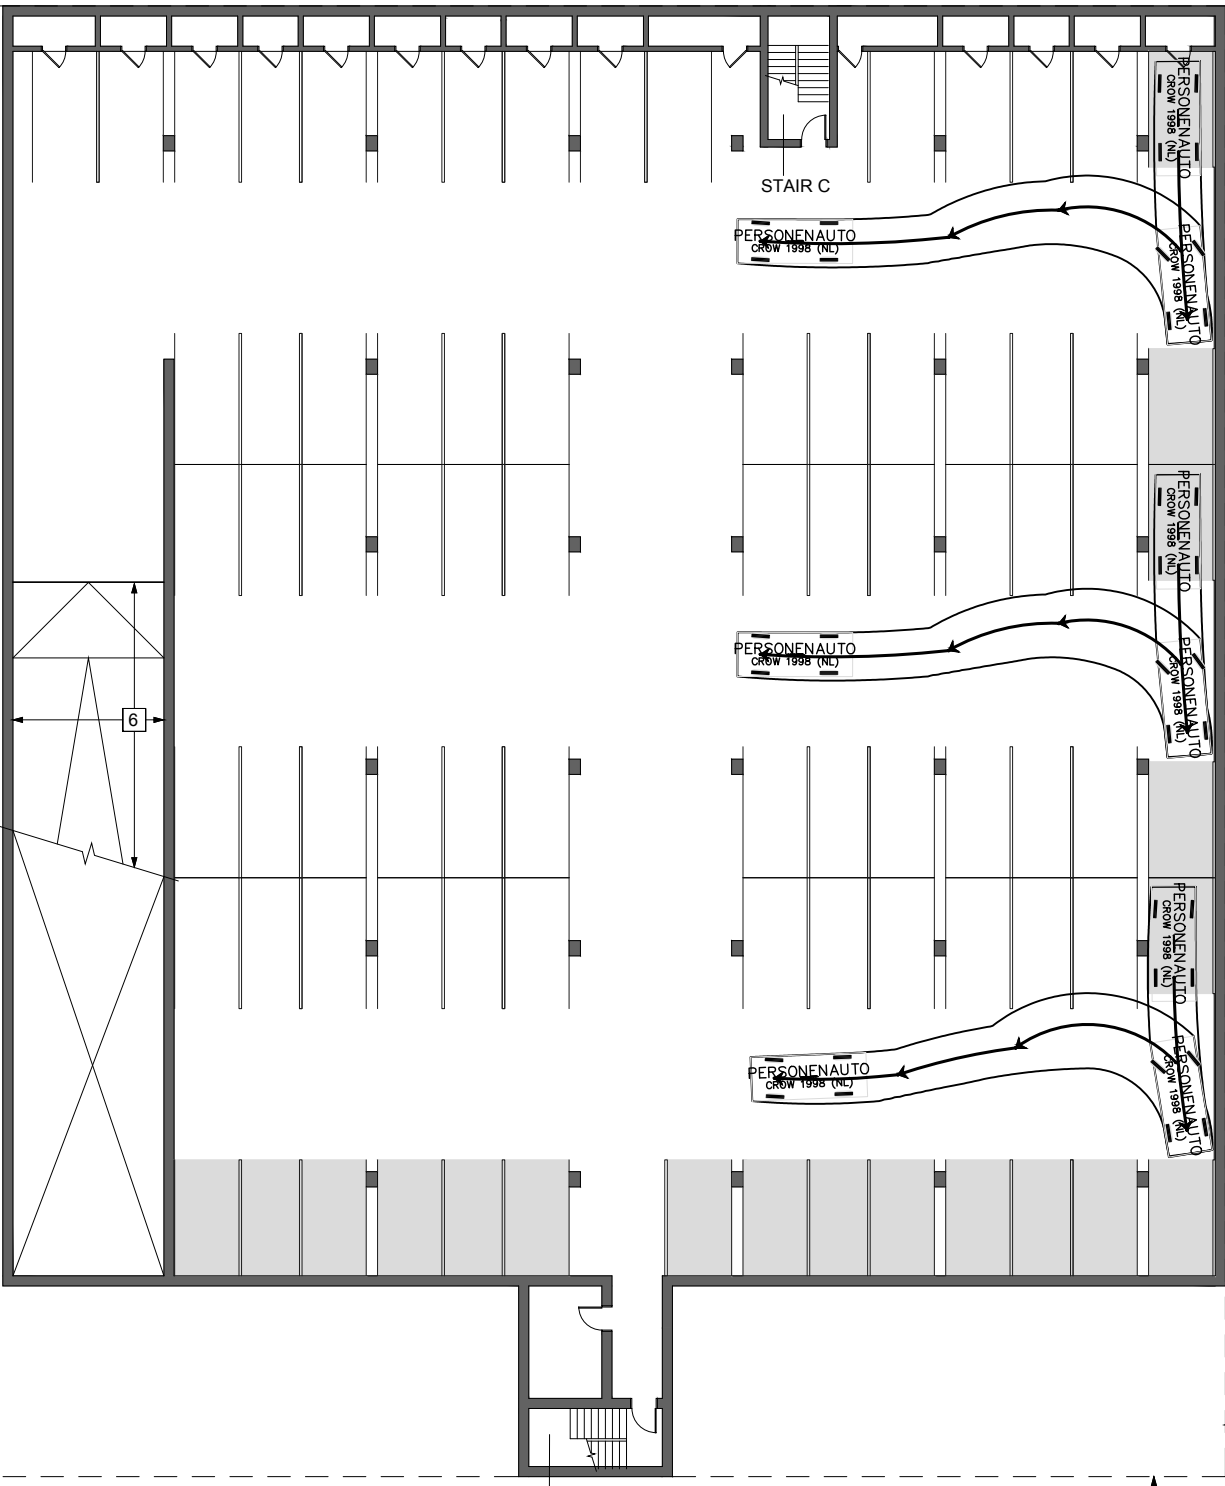


1



Engineers, Planners & Landscape Architects  
 Suite 200, 240 Michael Cowpland Drive  
 Ottawa, Ontario, Canada K2M 1P6

Telephone (613) 254-9643  
 Facsimile (613) 254-5867  
 Website www.novatech-eng.com

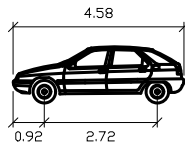

PERSONENAUTO  
 NETHERLANDS CROW 1998

Width 1.750m  
 Track 1.630m  
 Lock to Lock Time 6.0  
 Steering Angle 34.2°

16 EDGEWATER STREET

TURNING MOVEMENT

SCALE 1 : 300

DATE JUL 2022 JOB 121117 FIGURE TM-7