


BLOCK A WEST ELEVATION/ BLOCK B EAST ELEVATION SCALE: 1:100



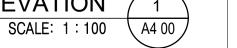

BLOCK A EAST ELEVATION/ BLOCK B WEST ELEVATION



Kohn Partnership Architects Inc. 116 Spadina Avenue, Suite 501, Toronto ON M5V 2K6 Tel 416.703.6700 www.kohnarchitects.com

ALL DIMENSIONS ARE GIVEN IN MILLIMETRES UNLESS OTHERWISE INDICATED.

DO NOT SCALE DRAWINGS.

CONTRACTOR SHALL VERIFY AND CHECK ALL DIMENSIONS AND CONDITIONS ON SITE PRIOR TO STARTING ANY OF THE WORK AND REPORT ANY DISCREPANCY TO THE ARCHITECT AND CONSULTANTS BEFORE PROCEEDING. CONSTRUCTION MUST CONFORM TO ALL APPLICABLE CODES AND REQUIREMENTS OF AUTHORITIES HAVING JURISDICTION PERTAINING TO THIS APPLICATION.

THE ARCHITECT BEARS NO RESPONSIBILITY FOR THE INTERPRETATION OF THESE DOCUMENTS BY THE CONTRACTOR. UPON WRITTEN APPLICATION THE ARCHITECT WILL PROVIDE WRITTEN OR GRAPHIC CLARIFICATION AS SUPPLEMENTARY INFORMATION REGARDING THE INTENT OF THE CONTRACT DOCUMENTS.

LOCATIONS OF EXPOSED MECHANICAL OR ELECTRICAL DEVICES, FITTINGS AND FIXTURES ARE INDICATED ON ARCHITECTURAL DRAWINGS. WHICH SHALL GOVERN OVER THE MECHANICAL AND ELECTRICAL DRAWINGS. THOSE ITEMS NOT CLEARLY LOCATED, TO BE LOCATED AS DIRECTED BY THE ARCHITECT.

NO INVESTIGATION HAS BEEN UNDERTAKEN OR REPORTED ON THIS OFFICE IN

REGARDS TO THE ENVIRONMENTAL CONDITIONS OR POLLUTIONS OF THIS SITE.

COPYRIGHT 2005 KOHN ARCHITECTS INC. COPYRIGHT OF THIS DRAWING AND THE DESIGN INTENT IS RESERVED BY THE ARCHITECT. THE DRAWINGS AND ALL ASSOCIATED DOCUMENTS ARE AN INSTRUMENT OF SERVICE BY KOHN ARCHITECTS INC. THE DRAWINGS AND THE INFORMATION

CONTAINED THEREIN MAY NOT BE REPRODUCED IN WHOLE OR IN PART WITHOUT PRIOR WRITTEN PERMISSION OF THE KOHN ARCHITECTS INC. ALL DRAWINGS ARE THE PROPERTY OF THE ARCHITECT AND MUST BE RETURNED ON REQUEST.

ISSUE DATES AND DISTRIBUTION LOG

No.	Date	Note
1	12/10/21	ISSUED FOR SPA
2	12/09/22	REISSUED FOR SPA
3	03/24/23	REISSUED FOR SPA

MATERIAL LEGEND

1 ARCHITECTURAL BLOCK (WHITE)

2 FIBER CEMENT PANEL (MIDNIGHT BLACK)

3 SHIP LAP FIBER CEMENT PANEL (WOOD FINISH)

4 FIBER CEMENT PANEL (COBBLE STONE) 5 WINDOW WALL ALUMINUM (BLACK)

6 GLASS SPANDREL (GREY)

7 GLASS SPANDREL (DARK GREY)

8 CLEAR GLASS

9 STEEL CANOPY (BLACK)

10 LOUVER (GREY)

11 RAILING (BLACK) 12 PAINTED STEEL (GREY)

CITY PLAN NUMBER 18688

CITY FILE NO. D07-12-21-0224





ONTARIO

DECOEUR DRIVE

MATTAMY HOMES

2370 TENTH LINE


OTTAWA

EAST AND WEST

ELEVATIONS Project Manager Team:

Date Plotted:

Project No. 21-107 Scale As indicated 2023-03-23 3:11:03 PM

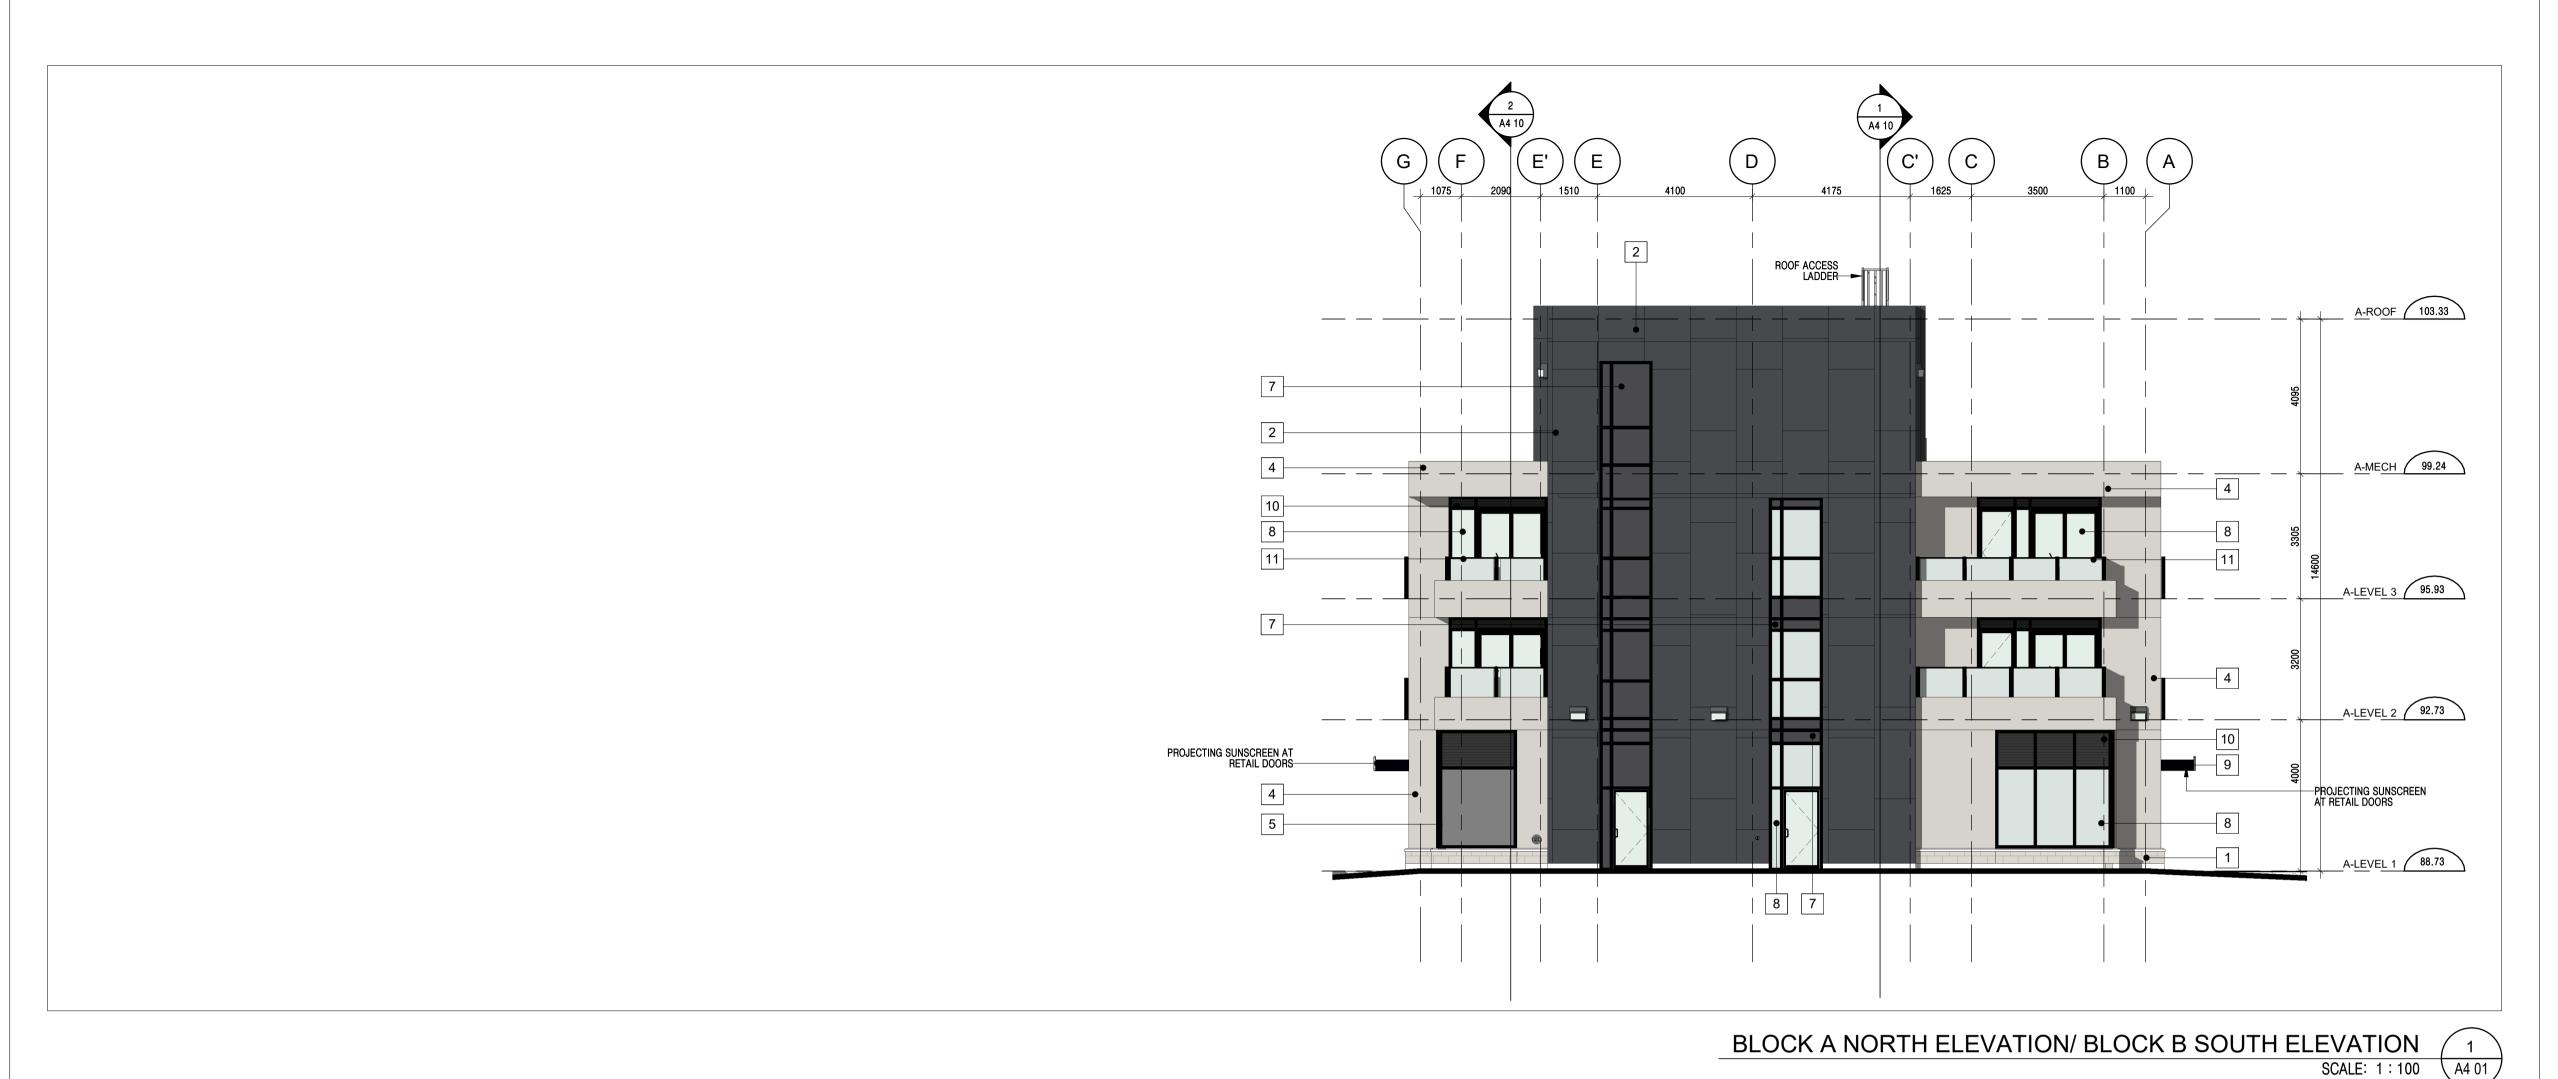

(c) (D)ROOF ACCESS LADDER _ A-ROOF 103.33 _ 2 ____4 ___3 __ A-MECH _____99.24 - 8 - 5 A-LEVEL 3 95.93 A-LEVEL 2 92.73 10 -PROJECTING SUNSCREEN
AT RETAIL DOORS PROJECTING SUNSCREEN AT RETAIL DOORS-A-LEVEL 1 88.73 7 8

BLOCK A SOUTH ELEVATION/ BLOCK B NORTH ELEVATION



Kohn Partnership Architects Inc. 116 Spadina Avenue, Suite 501, Toronto ON M5V 2K6 Tel 416.703.6700 www.kohnarchitects.com

ALL DIMENSIONS ARE GIVEN IN MILLIMETRES UNLESS OTHERWISE INDICATED.

CONTRACTOR SHALL VERIFY AND CHECK ALL DIMENSIONS AND CONDITIONS ON SITE PRIOR TO STARTING ANY OF THE WORK AND REPORT ANY DISCREPANCY TO THE ARCHITECT AND CONSULTANTS BEFORE PROCEEDING. CONSTRUCTION MUST CONFORM TO ALL APPLICABLE CODES AND REQUIREMENTS OF AUTHORITIES HAVING JURISDICTION PERTAINING TO THIS APPLICATION.

THE ARCHITECT BEARS NO RESPONSIBILITY FOR THE INTERPRETATION OF THESE DOCUMENTS BY THE CONTRACTOR. UPON WRITTEN APPLICATION THE ARCHITECT WILL PROVIDE WRITTEN OR GRAPHIC CLARIFICATION AS SUPPLEMENTARY INFORMATION REGARDING THE INTENT OF THE CONTRACT DOCUMENTS.

LOCATIONS OF EXPOSED MECHANICAL OR ELECTRICAL DEVICES, FITTINGS AND FIXTURES ARE INDICATED ON ARCHITECTURAL DRAWINGS. WHICH SHALL GOVERN OVER THE MECHANICAL AND ELECTRICAL DRAWINGS. THOSE ITEMS NOT CLEARLY LOCATED, TO BE LOCATED AS DIRECTED BY THE ARCHITECT.

NO INVESTIGATION HAS BEEN UNDERTAKEN OR REPORTED ON THIS OFFICE IN

REGARDS TO THE ENVIRONMENTAL CONDITIONS OR POLLUTIONS OF THIS SITE. COPYRIGHT 2005 KOHN ARCHITECTS INC.

COPYRIGHT OF THIS DRAWING AND THE DESIGN INTENT IS RESERVED BY THE ARCHITECT. THE DRAWINGS AND ALL ASSOCIATED DOCUMENTS ARE AN INSTRUMENT OF SERVICE BY KOHN ARCHITECTS INC. THE DRAWINGS AND THE INFORMATION

CONTAINED THEREIN MAY NOT BE REPRODUCED IN WHOLE OR IN PART WITHOUT PRIOR WRITTEN PERMISSION OF THE KOHN ARCHITECTS INC. ALL DRAWINGS ARE THE PROPERTY OF THE ARCHITECT AND MUST BE RETURNED ON REQUEST.

ICCLIE DATEC AND DICTRIBLITION LOC	
ISSUE DATES AND DISTRIBUTION LOG	

No.	Date	Note
1	12/10/21	ISSUED FOR SPA
2	12/09/22	REISSUED FOR SPA
3	03/24/23	REISSUED FOR SPA

MATERIAL LEGEND

- 1 ARCHITECTURAL BLOCK (WHITE)
- 2 FIBER CEMENT PANEL (MIDNIGHT BLACK)
- 3 SHIP LAP FIBER CEMENT PANEL (WOOD FINISH)
- 4 FIBER CEMENT PANEL (COBBLE STONE) 5 WINDOW WALL ALUMINUM (BLACK)
- 6 GLASS SPANDREL (GREY) 7 GLASS SPANDREL (DARK GREY)
- 8 CLEAR GLASS
- 9 STEEL CANOPY (BLACK)
- 10 LOUVER (GREY)
- 11 RAILING (BLACK) 12 PAINTED STEEL (GREY)

CITY PLAN NUMBER 18688

CITY FILE NO. D07-12-21-0224





ONTARIO

Project No. 21-107

Scale As indicated

DECOEUR DRIVE

MATTAMY HOMES

2370 TENTH LINE

OTTAWA

NORTH AND SOUTH

ELEVATIONS

Date Plotted:

Project Manager Team:

2023-03-23 3:11:08 PM



BLOCK C NORTH ELEVATION FACING BRIAN COBURN BLVD SCALE: 1:100 A4 02



BLOCK C SOUTH ELEVATION FACING PROMENADE DECOEUR DR





Kohn Partnership Architects Inc. 116 Spadina Avenue, Suite 501, Toronto ON M5V 2K6 Tel 416.703.6700 www.kohnarchitects.com

ALL DIMENSIONS ARE GIVEN IN MILLIMETRES UNLESS OTHERWISE INDICATED.

CONTRACTOR SHALL VERIFY AND CHECK ALL DIMENSIONS AND CONDITIONS ON SITE PRIOR TO STARTING ANY OF THE WORK AND REPORT ANY DISCREPANCY TO THE ARCHITECT AND CONSULTANTS BEFORE PROCEEDING. CONSTRUCTION MUST CONFORM TO ALL APPLICABLE CODES AND REQUIREMENTS OF AUTHORITIES HAVING JURISDICTION PERTAINING TO THIS APPLICATION.

THE ARCHITECT BEARS NO RESPONSIBILITY FOR THE INTERPRETATION OF THESE DOCUMENTS BY THE CONTRACTOR. UPON WRITTEN APPLICATION THE ARCHITECT WILL PROVIDE WRITTEN OR GRAPHIC CLARIFICATION AS SUPPLEMENTARY INFORMATION REGARDING THE INTENT OF THE CONTRACT DOCUMENTS.

LOCATIONS OF EXPOSED MECHANICAL OR ELECTRICAL DEVICES, FITTINGS AND

FIXTURES ARE INDICATED ON ARCHITECTURAL DRAWINGS. WHICH SHALL GOVERN OVER THE MECHANICAL AND ELECTRICAL DRAWINGS. THOSE ITEMS NOT CLEARLY LOCATED, TO BE LOCATED AS DIRECTED BY THE ARCHITECT.

NO INVESTIGATION HAS BEEN UNDERTAKEN OR REPORTED ON THIS OFFICE IN REGARDS TO THE ENVIRONMENTAL CONDITIONS OR POLLUTIONS OF THIS SITE.

COPYRIGHT 2005 KOHN ARCHITECTS INC. COPYRIGHT OF THIS DRAWING AND THE DESIGN INTENT IS RESERVED BY THE

ARCHITECT. THE DRAWINGS AND ALL ASSOCIATED DOCUMENTS ARE AN INSTRUMENT OF SERVICE BY KOHN ARCHITECTS INC. THE DRAWINGS AND THE INFORMATION CONTAINED THEREIN MAY NOT BE REPRODUCED IN WHOLE OR IN PART WITHOUT PRIOR WRITTEN PERMISSION OF THE KOHN ARCHITECTS INC.

ALL DRAWINGS ARE THE PROPERTY OF THE ARCHITECT AND MUST BE RETURNED ON

No.	Date	Note	
1	12/10/21	ISSUED FOR SPA	
2	12/09/22	REISSUED FOR SPA	
3	03/24/23	REISSUED FOR SPA	


MATERIAL LEGEND

- 1 ARCHITECTURAL BLOCK (WHITE)
- 2 FIBER CEMENT PANEL (MIDNIGHT BLACK)
- 3 SHIP LAP FIBER CEMENT PANEL (WOOD FINISH)
- 4 FIBER CEMENT PANEL (COBBLE STONE) 5 WINDOW WALL ALUMINUM (BLACK)
- 6 GLASS SPANDREL (GREY)
- 7 GLASS SPANDREL (DARK GREY)
- 8 CLEAR GLASS
- 9 STEEL CANOPY (BLACK)
- 10 LOUVER (GREY) 11 RAILING (BLACK)
- 12 PAINTED STEEL (GREY)

CITY PLAN NUMBER 18688

CITY FILE NO. D07-12-21-0224



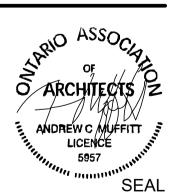

ONTARIO

DECOEUR DRIVE

MATTAMY HOMES

2370 TENTH LINE

OTTAWA

BLOCK C NORTH AND SOUTH ELEVATIONS

Project Manager Team: Date Plotted:

2023-03-23 3:11:14 PM

Project No. 21-107 Scale As indicated




BLOCK C EAST ELEVATION FACING TENTH LINE RD

SCALE: 1:100 \ A4 03



BLOCK C WEST ELEVATION FACING TH 27

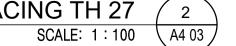



Kohn Partnership Architects Inc. 116 Spadina Avenue, Suite 501, Toronto ON M5V 2K6 Tel 416.703.6700 www.kohnarchitects.com

ALL DIMENSIONS ARE GIVEN IN MILLIMETRES UNLESS OTHERWISE INDICATED.

DO NOT SCALE DRAWINGS.

CONTRACTOR SHALL VERIFY AND CHECK ALL DIMENSIONS AND CONDITIONS ON SITE PRIOR TO STARTING ANY OF THE WORK AND REPORT ANY DISCREPANCY TO THE ARCHITECT AND CONSULTANTS BEFORE PROCEEDING. CONSTRUCTION MUST CONFORM TO ALL APPLICABLE CODES AND REQUIREMENTS OF AUTHORITIES HAVING JURISDICTION PERTAINING TO THIS APPLICATION.

DOCUMENTS BY THE CONTRACTOR. UPON WRITTEN APPLICATION THE ARCHITECT WILL PROVIDE WRITTEN OR GRAPHIC CLARIFICATION AS SUPPLEMENTARY INFORMATION REGARDING THE INTENT OF THE CONTRACT DOCUMENTS.

THE ARCHITECT BEARS NO RESPONSIBILITY FOR THE INTERPRETATION OF THESE

LOCATIONS OF EXPOSED MECHANICAL OR ELECTRICAL DEVICES, FITTINGS AND FIXTURES ARE INDICATED ON ARCHITECTURAL DRAWINGS. WHICH SHALL GOVERN OVER THE MECHANICAL AND ELECTRICAL DRAWINGS. THOSE ITEMS NOT CLEARLY LOCATED, TO BE LOCATED AS DIRECTED BY THE ARCHITECT.

NO INVESTIGATION HAS BEEN UNDERTAKEN OR REPORTED ON THIS OFFICE IN

REGARDS TO THE ENVIRONMENTAL CONDITIONS OR POLLUTIONS OF THIS SITE. COPYRIGHT 2005 KOHN ARCHITECTS INC.

COPYRIGHT OF THIS DRAWING AND THE DESIGN INTENT IS RESERVED BY THE ARCHITECT. THE DRAWINGS AND ALL ASSOCIATED DOCUMENTS ARE AN INSTRUMENT OF SERVICE BY KOHN ARCHITECTS INC. THE DRAWINGS AND THE INFORMATION

CONTAINED THEREIN MAY NOT BE REPRODUCED IN WHOLE OR IN PART WITHOUT PRIOR WRITTEN PERMISSION OF THE KOHN ARCHITECTS INC. ALL DRAWINGS ARE THE PROPERTY OF THE ARCHITECT AND MUST BE RETURNED ON

INO	. Date	Note	
1	12/10/21	ISSUED FOR SPA	
2	12/09/22	REISSUED FOR SPA	
3	03/24/23	REISSUED FOR SPA	

MATERIAL LEGEND

1 ARCHITECTURAL BLOCK (WHITE)

2 FIBER CEMENT PANEL (MIDNIGHT BLACK)

3 SHIP LAP FIBER CEMENT PANEL (WOOD FINISH)

4 FIBER CEMENT PANEL (COBBLE STONE)

5 WINDOW WALL ALUMINUM (BLACK)

6 GLASS SPANDREL (GREY) 7 GLASS SPANDREL (DARK GREY)

8 CLEAR GLASS

9 STEEL CANOPY (BLACK)

10 LOUVER (GREY)

11 RAILING (BLACK) 12 PAINTED STEEL (GREY)

CITY PLAN NUMBER 18688

CITY FILE NO. D07-12-21-0224





DECOEUR DRIVE

MATTAMY HOMES

2370 TENTH LINE

OTTAWA

ONTARIO

BLOCK C WEST AND EAST ELEVATIONS

Project Manager Team:

Project No. 21-107 Scale As indicated

Date Plotted: 2023-03-23 3:11:19 PM Building No.:

