


- LEGEND**
- TYPE 1 UNIT PAVING
 - TYPE 2 UNIT PAVING
 - CONCRETE PAVING
 - RIVER STONE
 - SOD
 - 1.2m DECORATIVE GLASS HANDRAIL
 - ENTRANCE
 - NEW SHRUBS/ SMALL TREE
 - RAISED PLANTER WITH SHRUBS
 - PICNIC TABLES
 - CHAISE LONGUE
 - BBQ
 - FIRE PIT
 - PERGOLA FURNITURE
 - OUTDOOR DINNING TABLE



- KEY MAP, NTS**
- L1-2 GENERAL NOTES**
1. All general site information and conditions compiled from architect's and engineer's plans and surveys.
 2. Do not scale this drawing.
 3. Report any discrepancies prior to commencing work. No responsibility is born by the Landscape Architect for unknown subsurface conditions.
 4. Reinstall all areas and items damaged as a result of construction activities to the satisfaction of the Landscape Architect.
 5. Drawing may not be used for construction until signed by Landscape Architect as issued for construction.
 6. The accuracy of the position of utilities is not guaranteed.
 7. Individual utility co. must be contacted for confirmation of utility existence and location prior to digging.
 8. This drawing is an instrument of service and requires the permission of the Landscape Architect for use. Copyright is reserved by the Landscape Architect, David M. Lashley.

1 L1-1 ROOFTOP CONCEPT PLAN

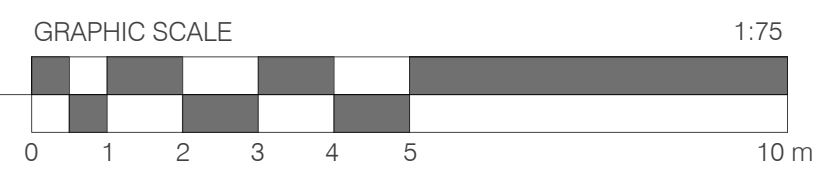

NO.	DATE	DESCRIPTION
2	2023-01-31	RE-ISSUED FOR SPA
1	2022-05-11	ISSUED FOR SPA

SEAL:

NORTH:

LASHLEY + ASSOCIATES
 LANDSCAPE ARCHITECTURE AND SITE ENGINEERING
 888 GLADSTONE AVENUE
 OTTAWA, ON K1T 4B6
 T: 613 233 8279
 F: 613 233 4281
 W: Lashley+A.com
 E: M.Lashley@Lashley+A.com

ROSSMANN ARCHITECTURE
 Rossmann Architecture
 88 boul. St. Joseph
 Gatineau, QC, J8Y 3W5
 P: 819-600-1255

NOVATECH
 Engineers, Planners & Landscape Architects
 Suite 200, 240 Michael Cowpland Drive
 Ottawa, Ontario, Canada K2M 1Y6
 Telephone: (613) 254-9643
 Facsimile: (613) 254-5667
 Website: www.novatech-eng.com

PROJECT:
Hillside Commons
Apartments Residential Development
 3277 St. Joseph Blvd.
 Orléans, Ottawa, ON K1C 1T1

DRAWING TITLE:
 ROOFTOP PLAN

DATE: 2021-09-17
SCALE: AS SHOWN
DRAWN BY: NG-RP
LA PROJECT NO.: 21823-1

DRAWING NO.:
L1-2