




1 SITE PLAN - SERVICE HOOKUPS  
1:200

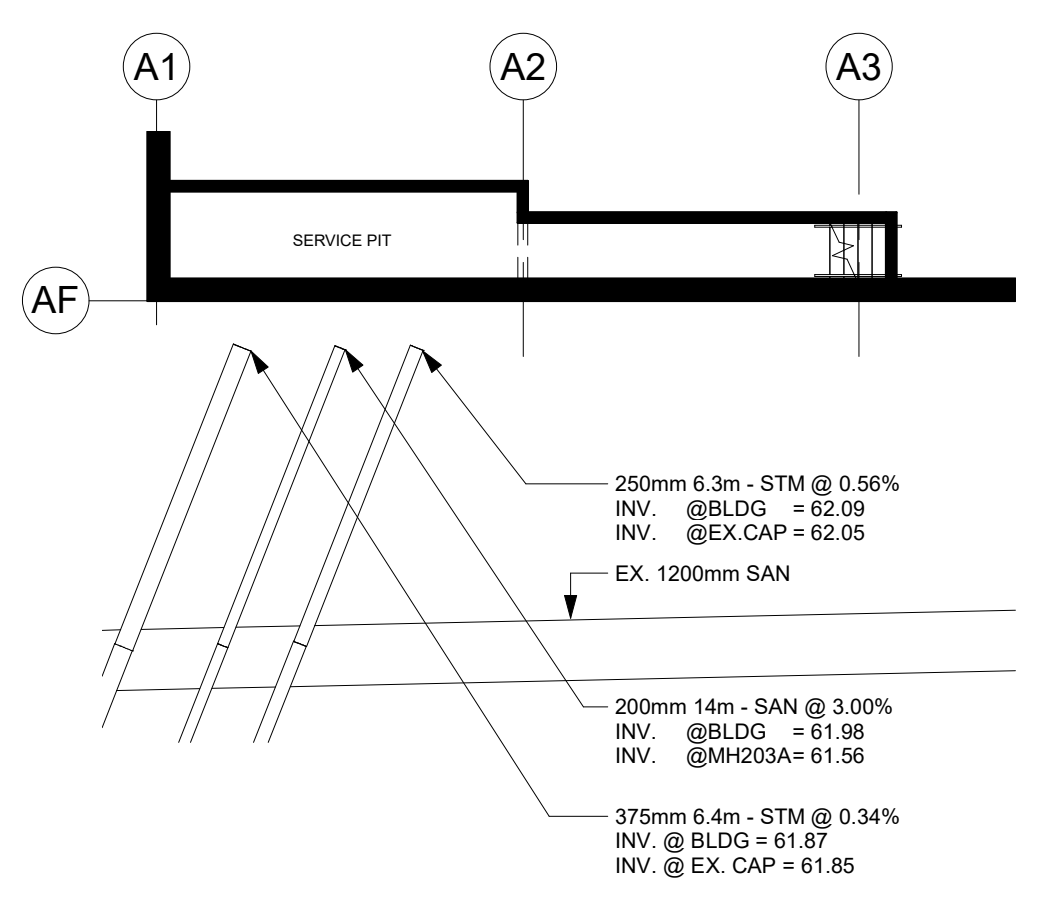


2 SERVICE HOOK UP ROOM  
1:150

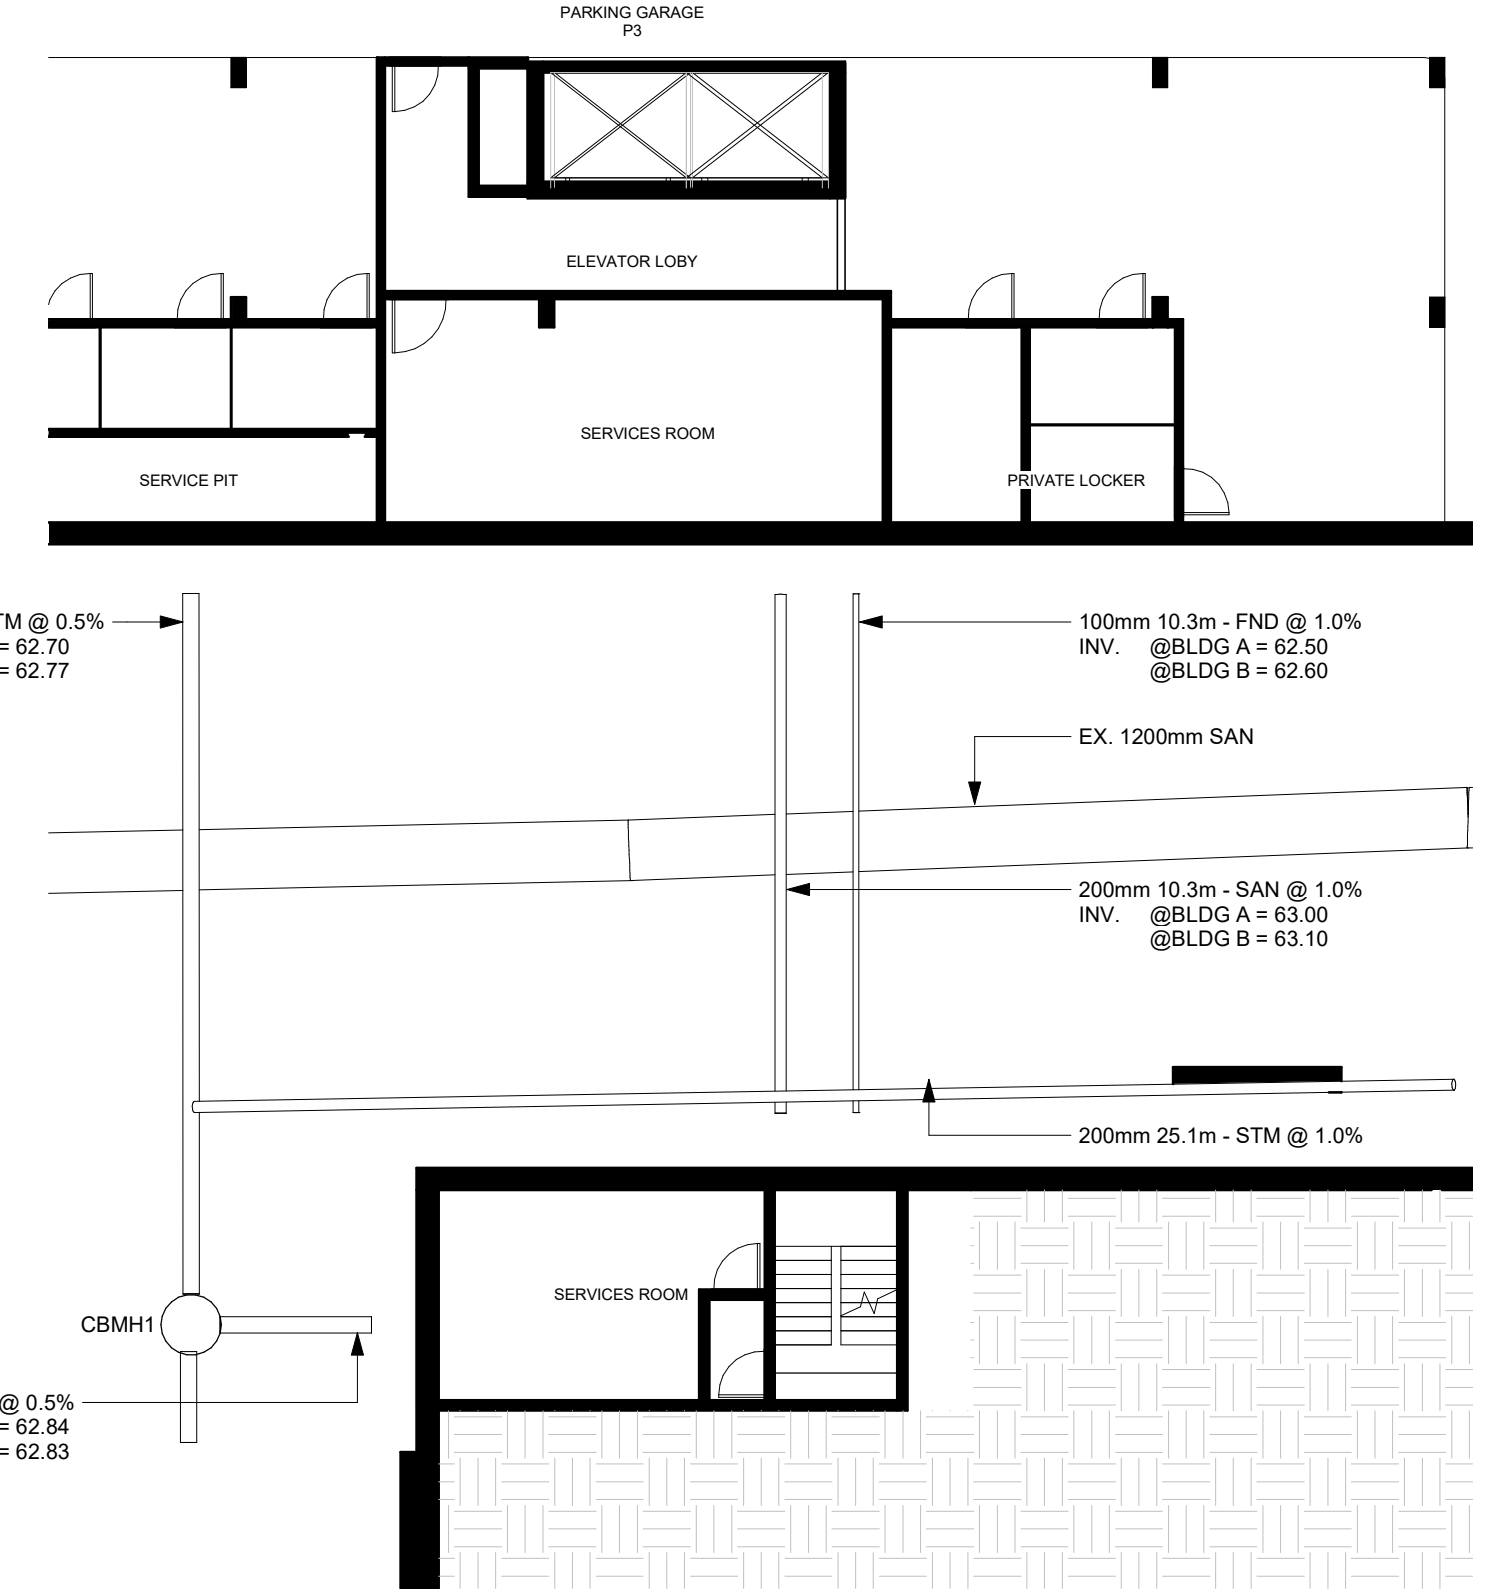

3 SITE PLAN - SERVICE HOOKUPS BETWEEN BUILDING A & B  
1:150

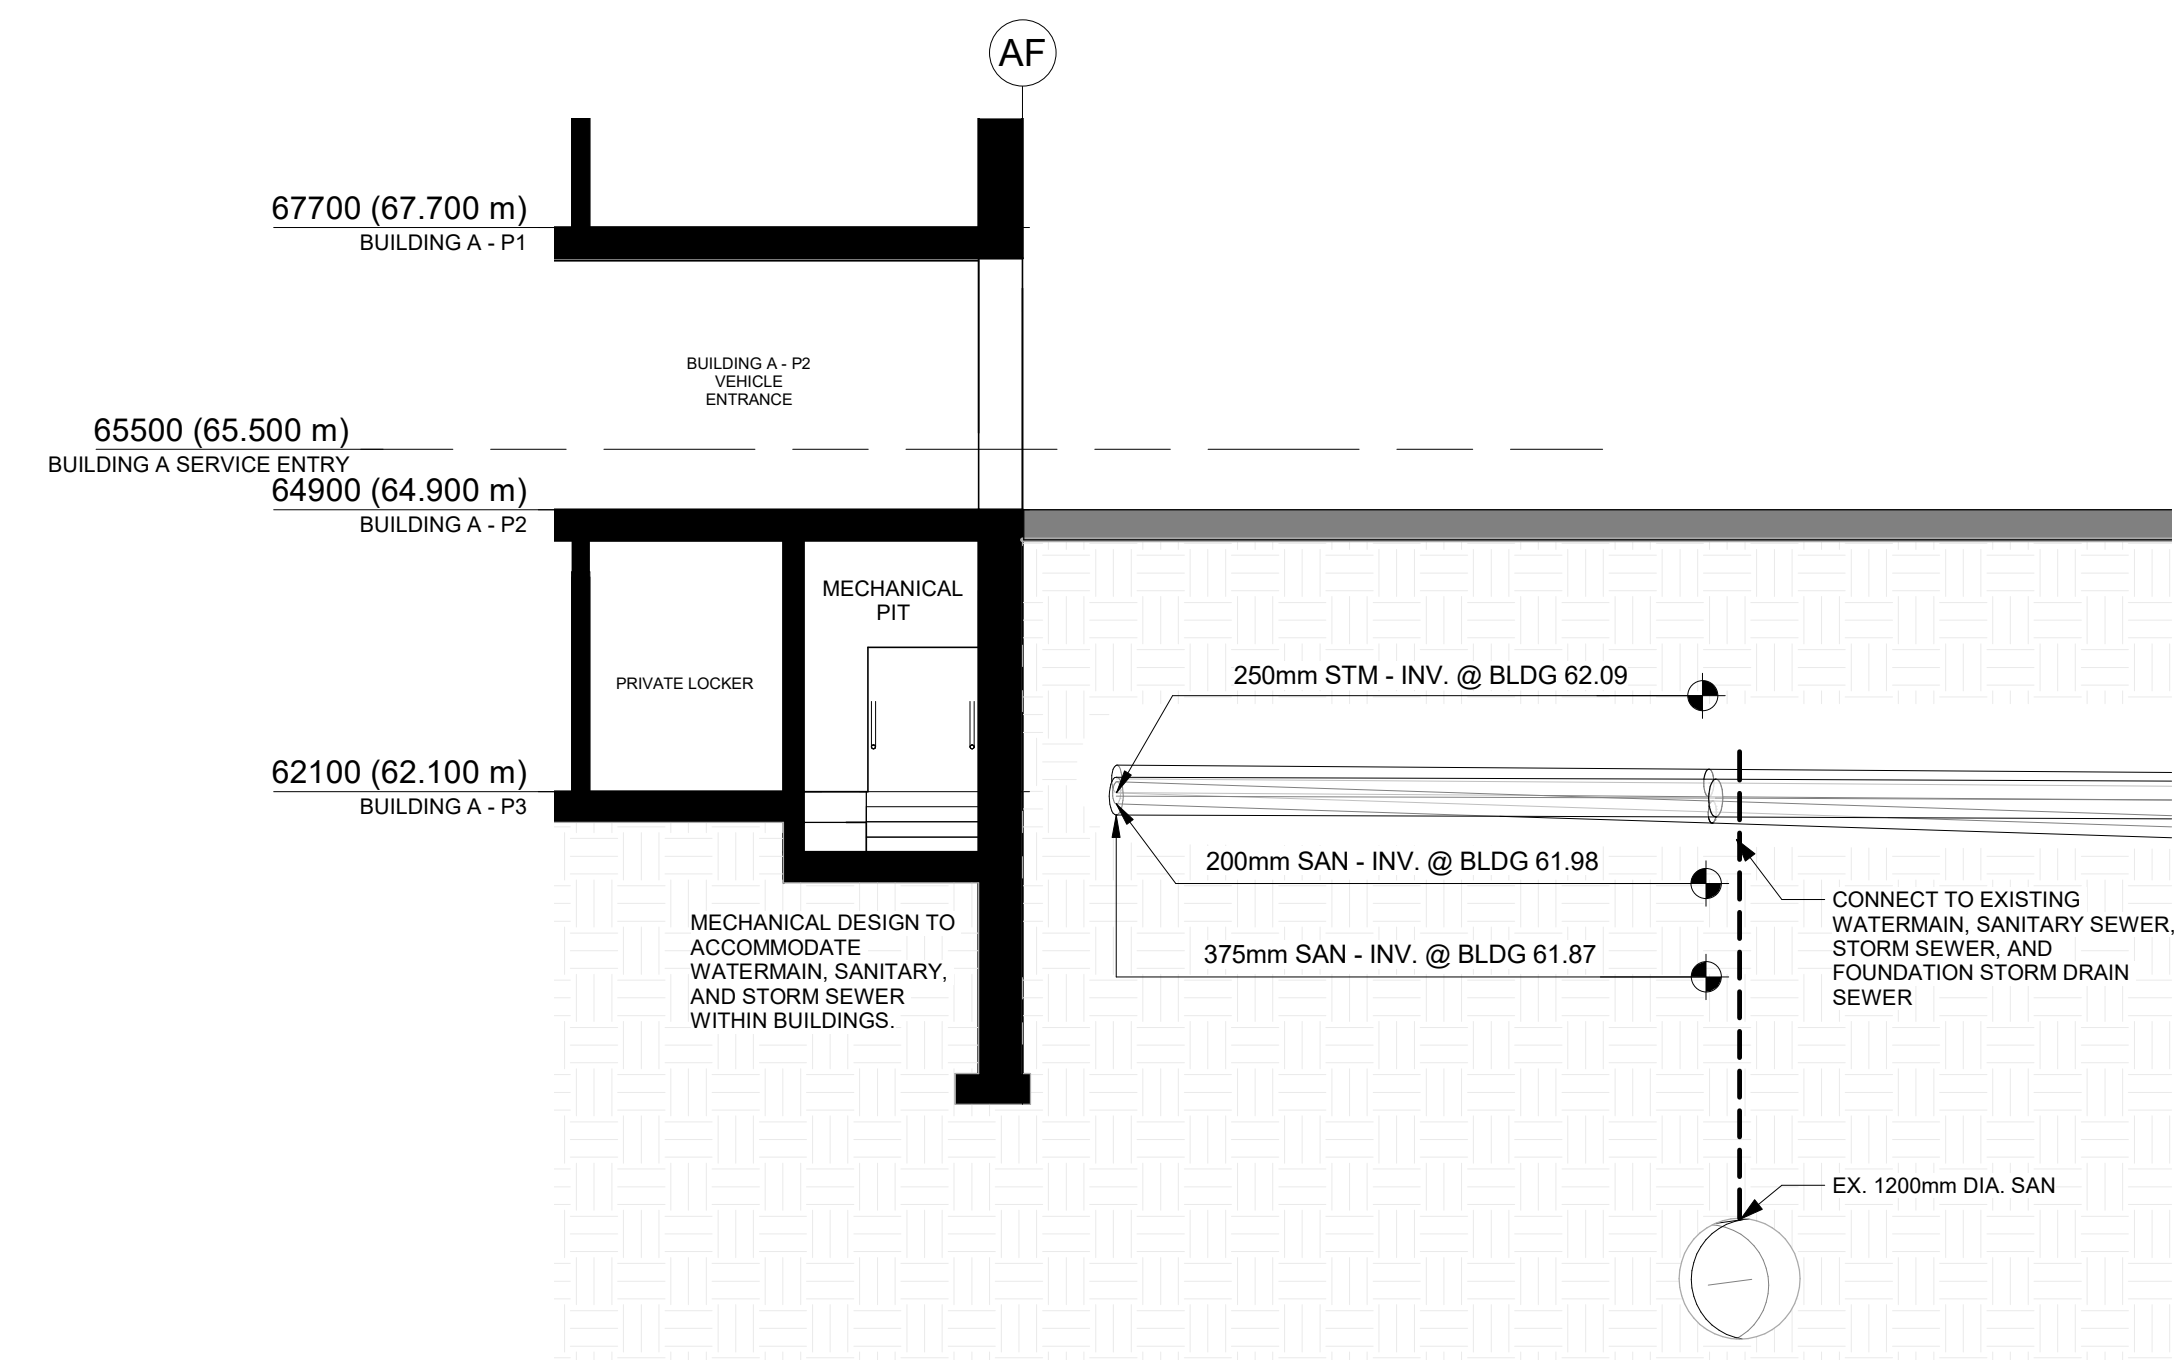

4 BUILDING A - SECTION - SERVICE HOOKUPS  
1:75

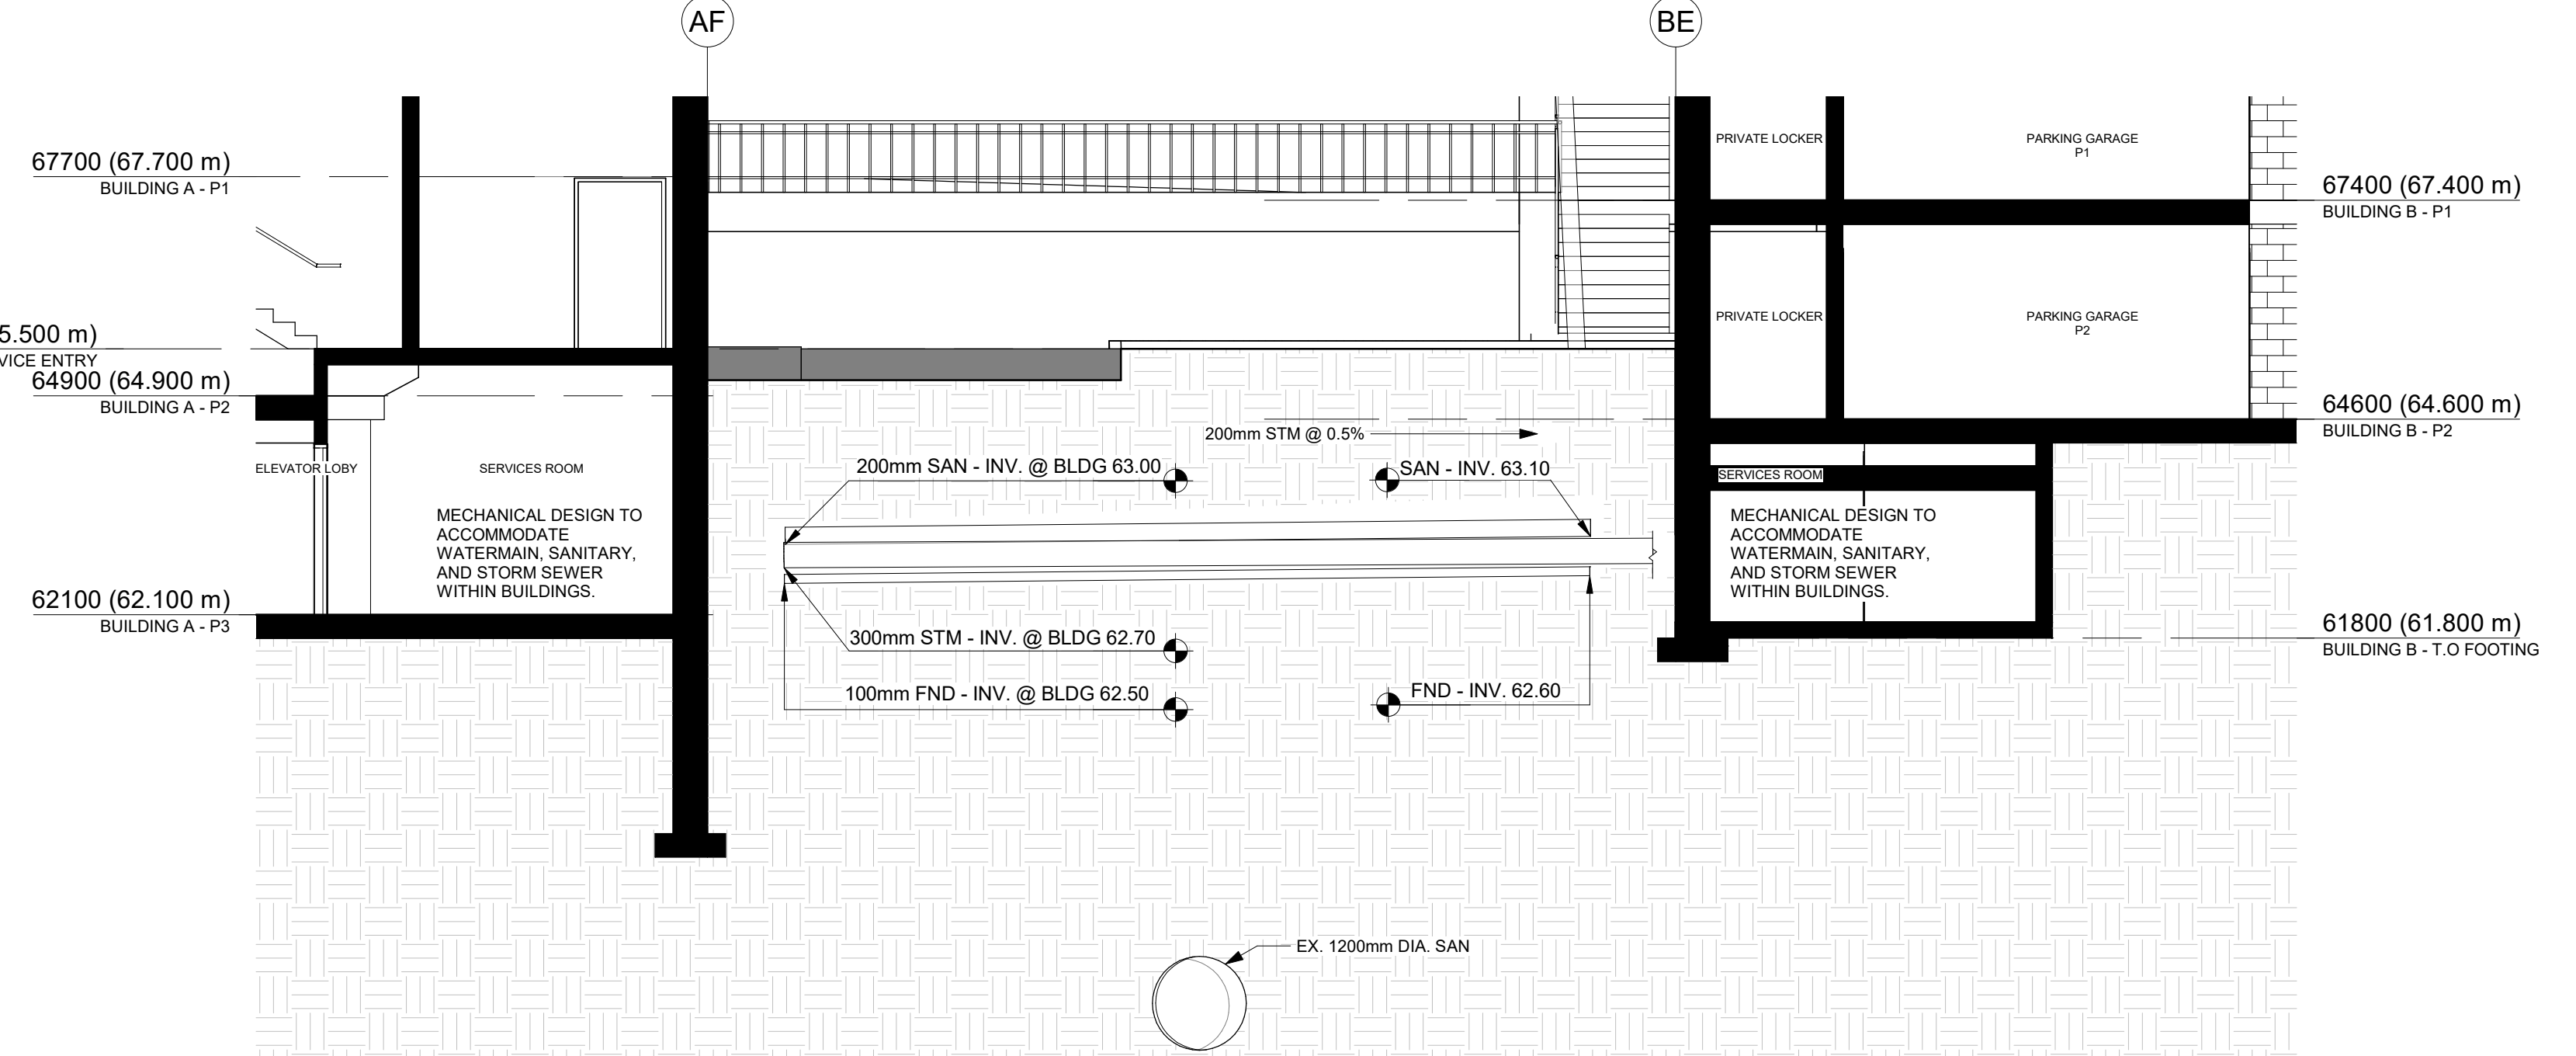

5 BUILDING A&B - SECTION - SERVICE HOOKUPS  
1:75