


ISOLATOR ROW PLUS
(SEE DETAIL)

NO WOVEN GEOTEXTILE


BED LIMITS

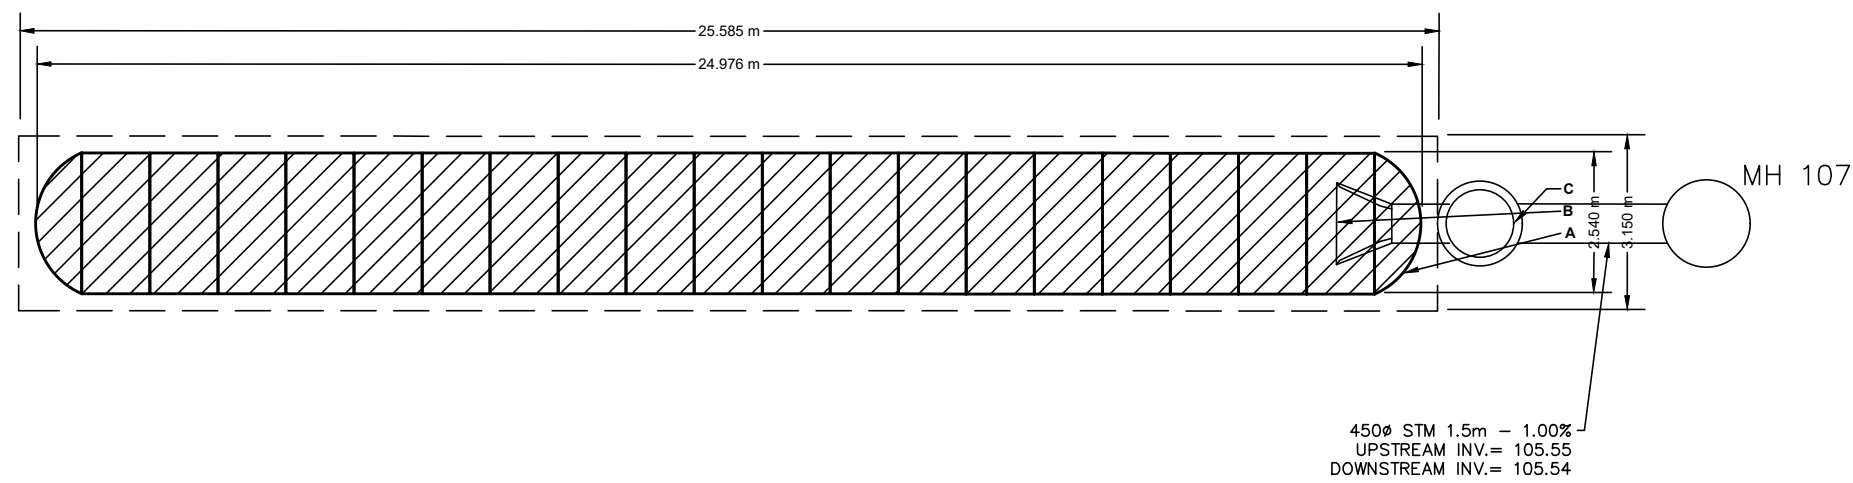

ISOLATOR ROW PLUS
(SEE DETAIL)

NO WOVEN GEOTEXTILE


BED LIMITS

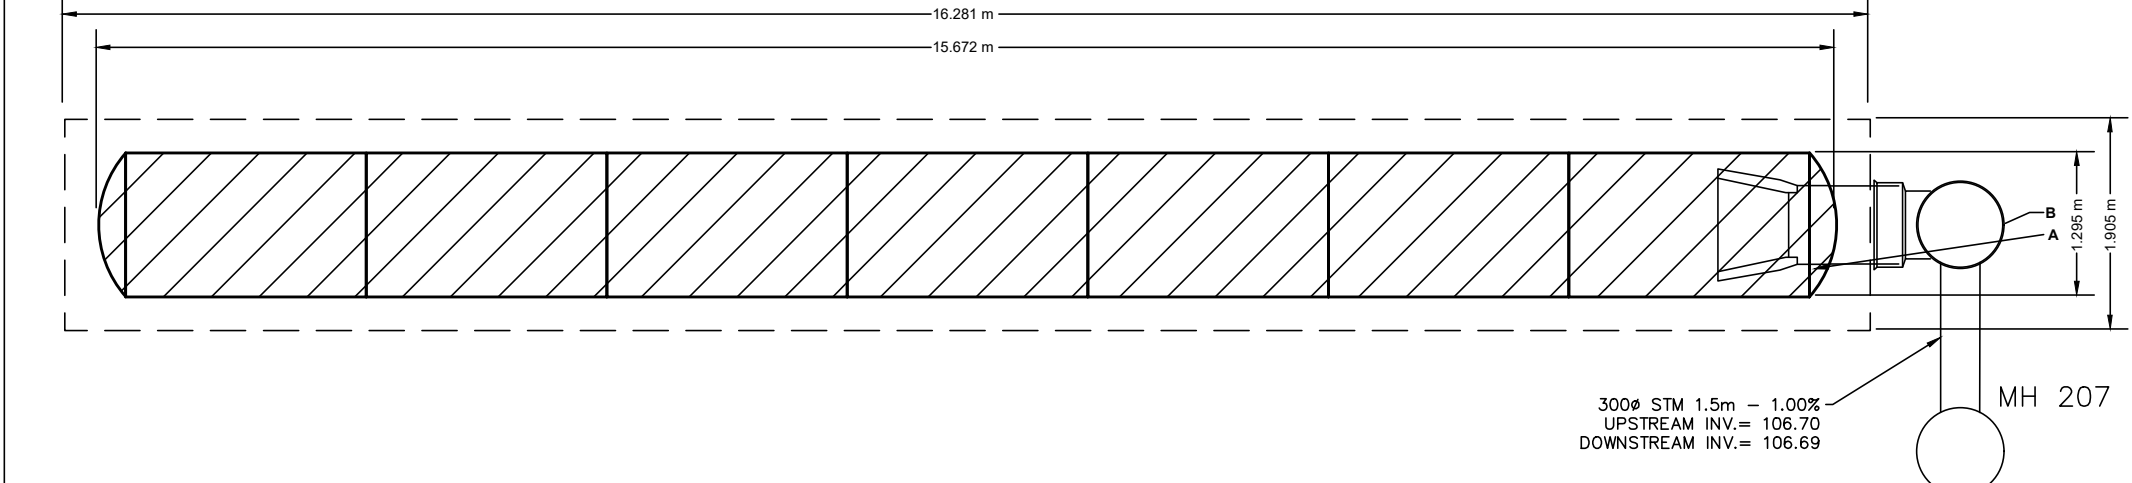

ISOLATOR ROW PLUS
(SEE DETAIL)

PLACE MINIMUM 5.334 m OF ADSPUS175 WOVEN GEOTEXTILE OVER
BEDDING STONE AND UNDERNEATH CHAMBER FEET FOR SCOUR
PROTECTION AT ALL CHAMBER INLET ROWS

— BED LIMITS

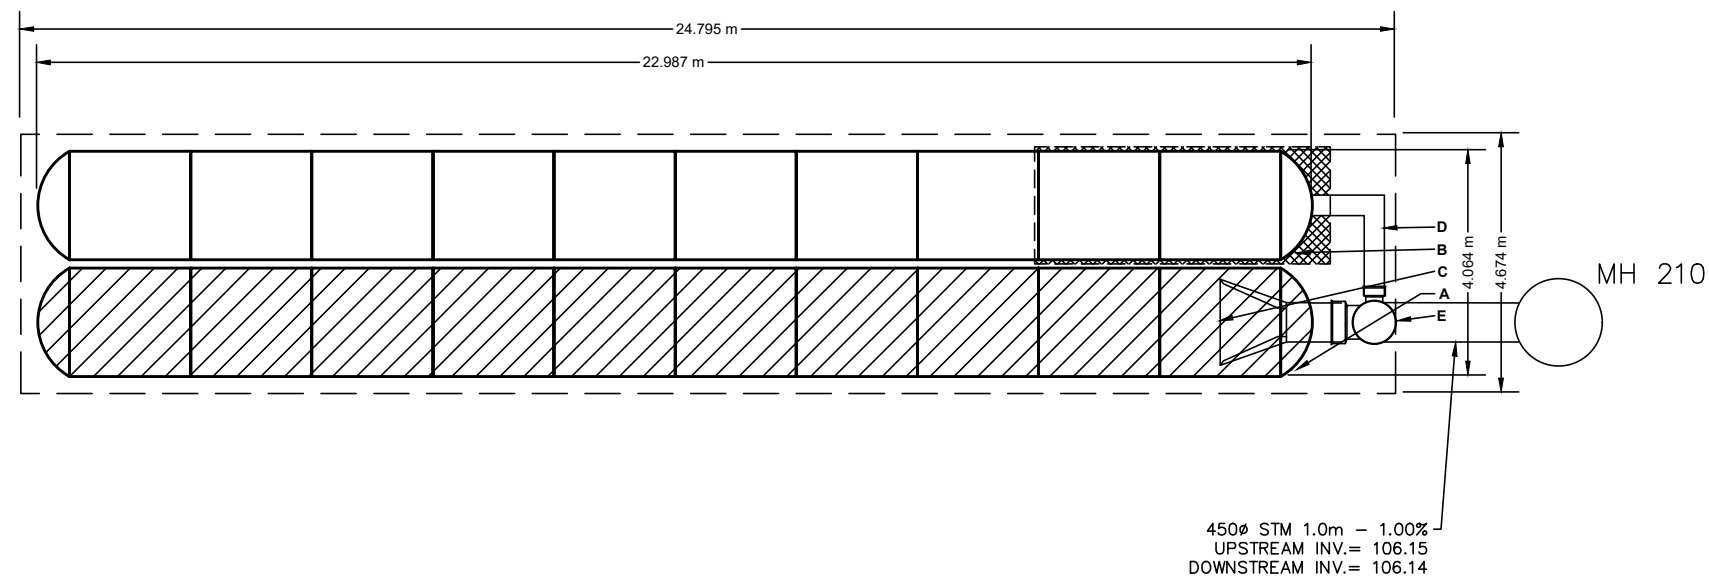


ISOLATOR ROW PLUS
(SEE DETAIL)

NO WOVEN GEOTEXTILE

RED LIMITS

1	S.L.M.	22-01-13	1st SUBMISSION
No.	BY	DATE	DESCRIPTION
TOPOGRAPHIC INFORMATION			
TOPOGRAPHIC INFORMATION PROVIDED BY ANNIS, O'SULLIVAN, VOLLEBEKK LTD. PROJECT No. 22111-21 RECEIVED JUNE 24, 2021			
LEGAL INFORMATION			
CALCULATED M-PLAN PROVIDED BY ANNIS, O'SULLIVAN, VOLLEBEKK LTD., PROJECT No. 22111-21, RECEIVED DECEMBER 13, 2021.			
BENCH MARK			
SITE BENCHMARK #1, FIRE HYDRANT TOP OF SPINDLE ELEVATION = 109.78m			
SITE BENCHMARK #2, CP IN ASPHALT ELEVATION = 109.09			

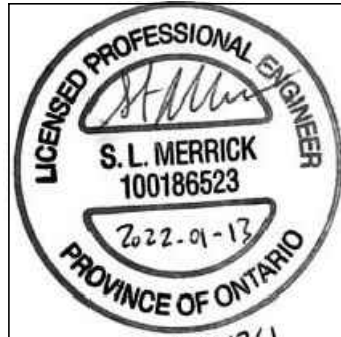TAMARACK HOMES		BOBOLINK RIDGE BLOCK 343	
 120 Iber Road Unit 103 Stittsville, Ontario, K2S 1E9 Tel. (613) 836-0856 Fax. (613) 836-7183 www.DSEL.ca		 30.11.21-1241	
		110 Laurier Ave W Ottawa, Ontario, K1P 1J1 Tel. (613) 580-2400 www.Ottawa.ca	
© DSEL			
STORM STORAGE CHAMBER DETAILS			
DRAWN BY: G.G.G.		CHECKED BY: S.L.M.	
DESIGNED BY: G.G.G.		CHECKED BY: S.L.M.	
SCALE:		PROJECT No. 21-1261	
N.T.S.		SHEET No. 4	