
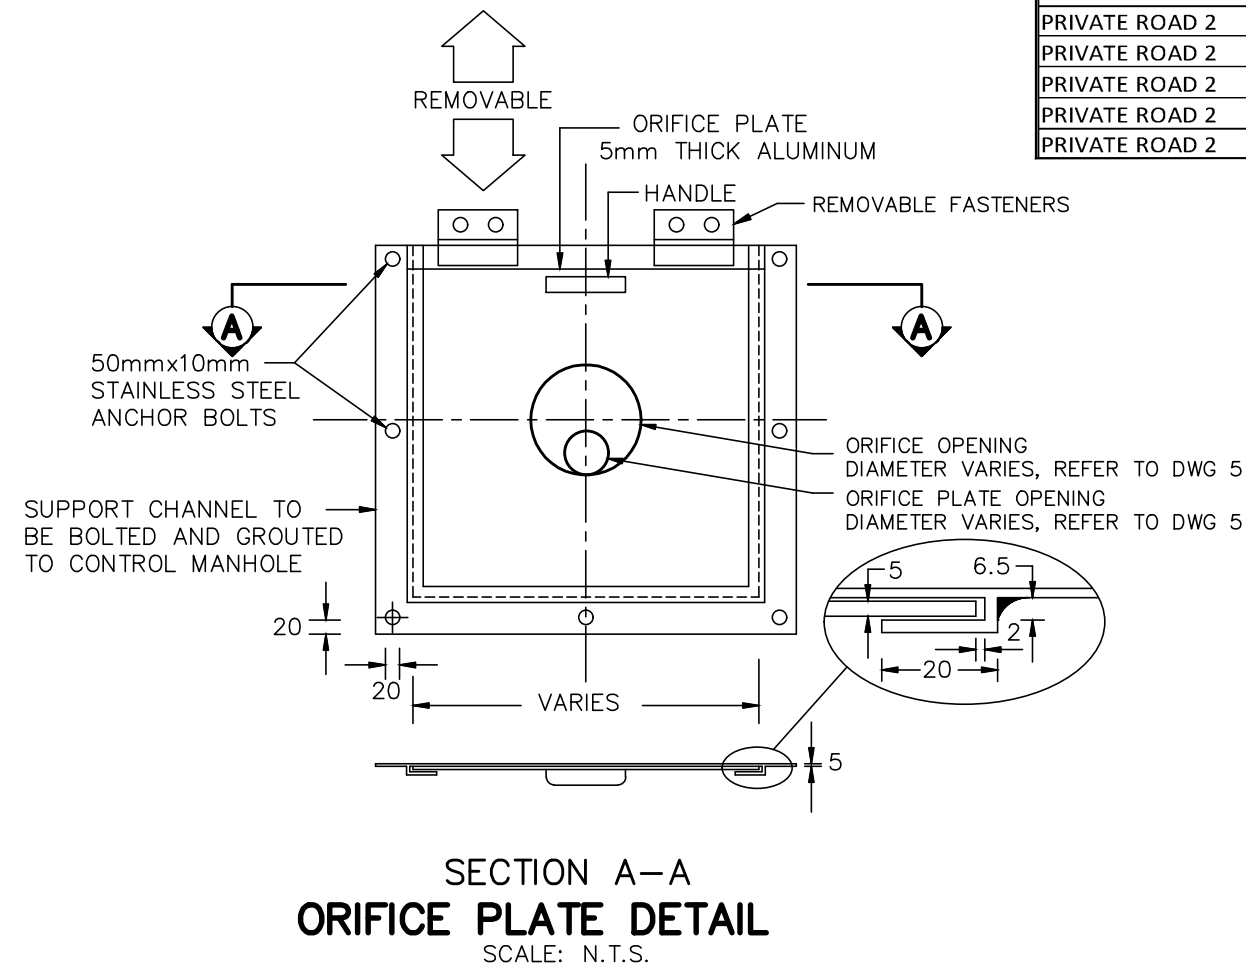
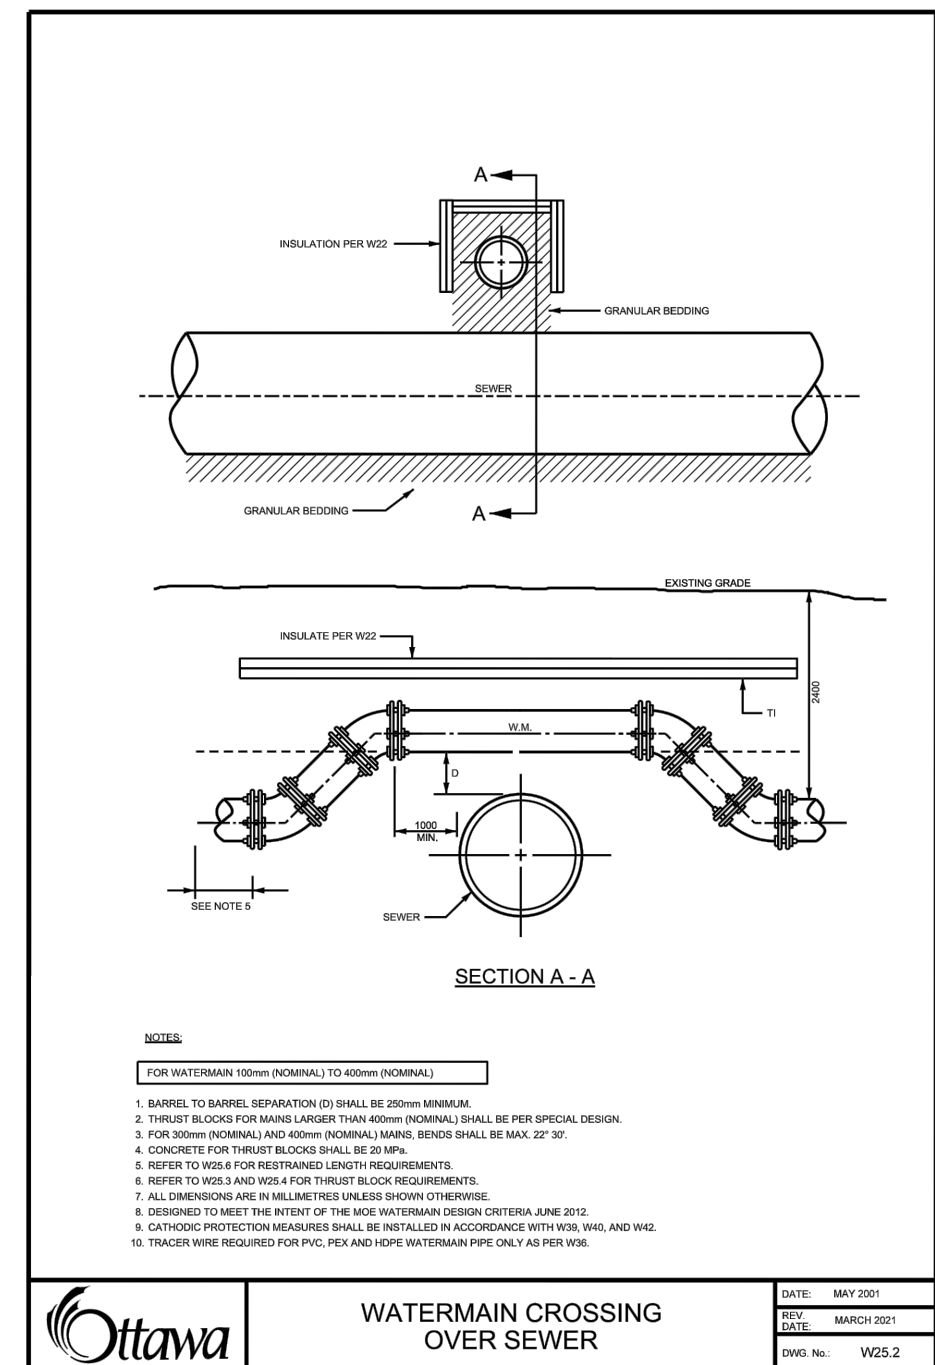
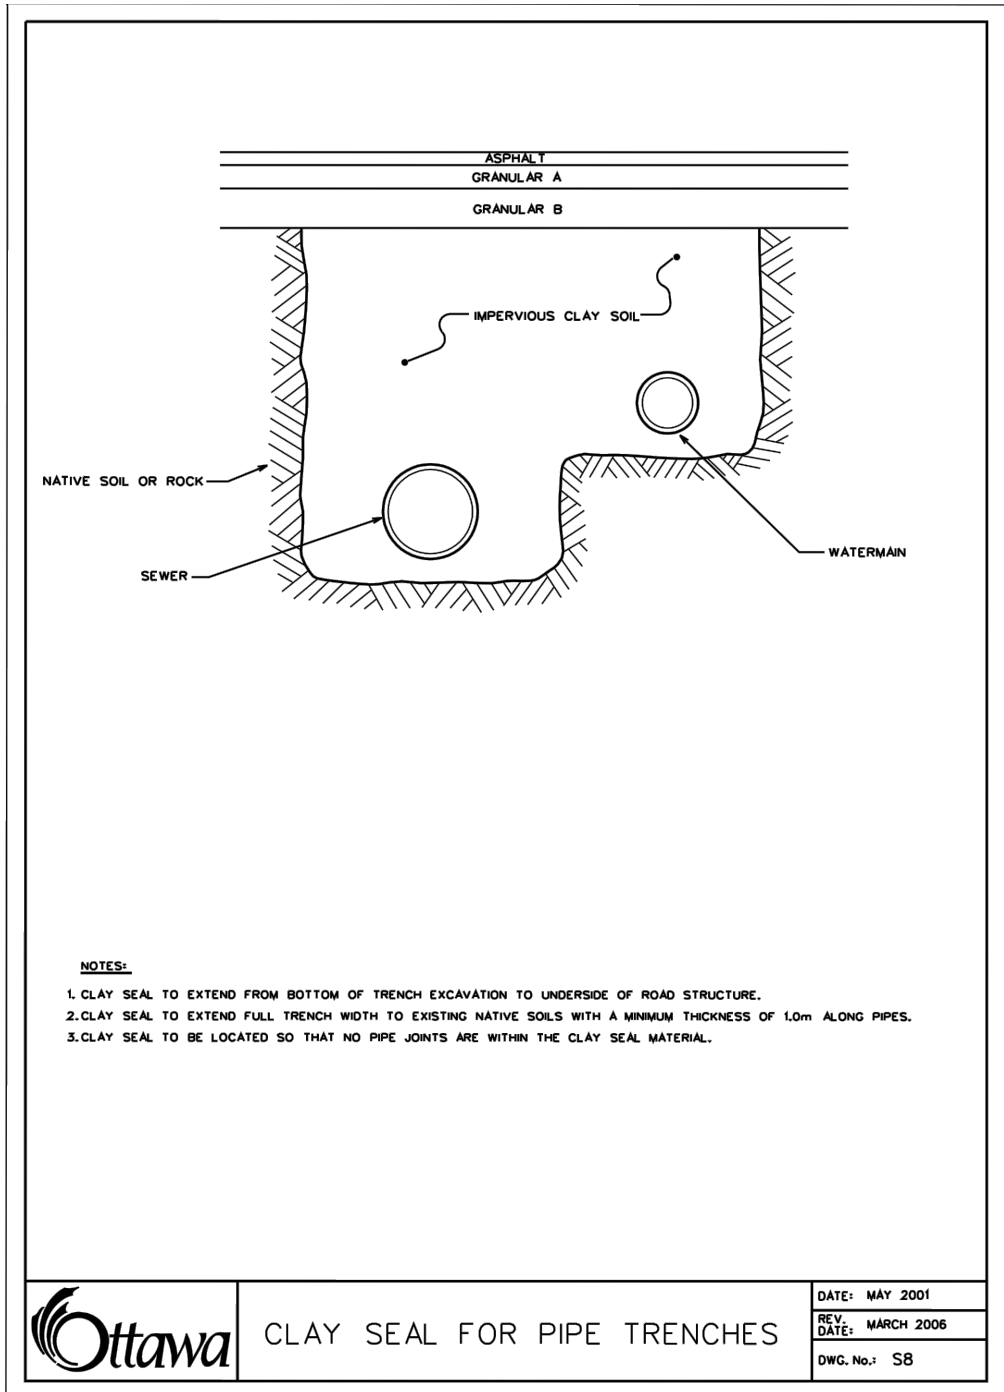
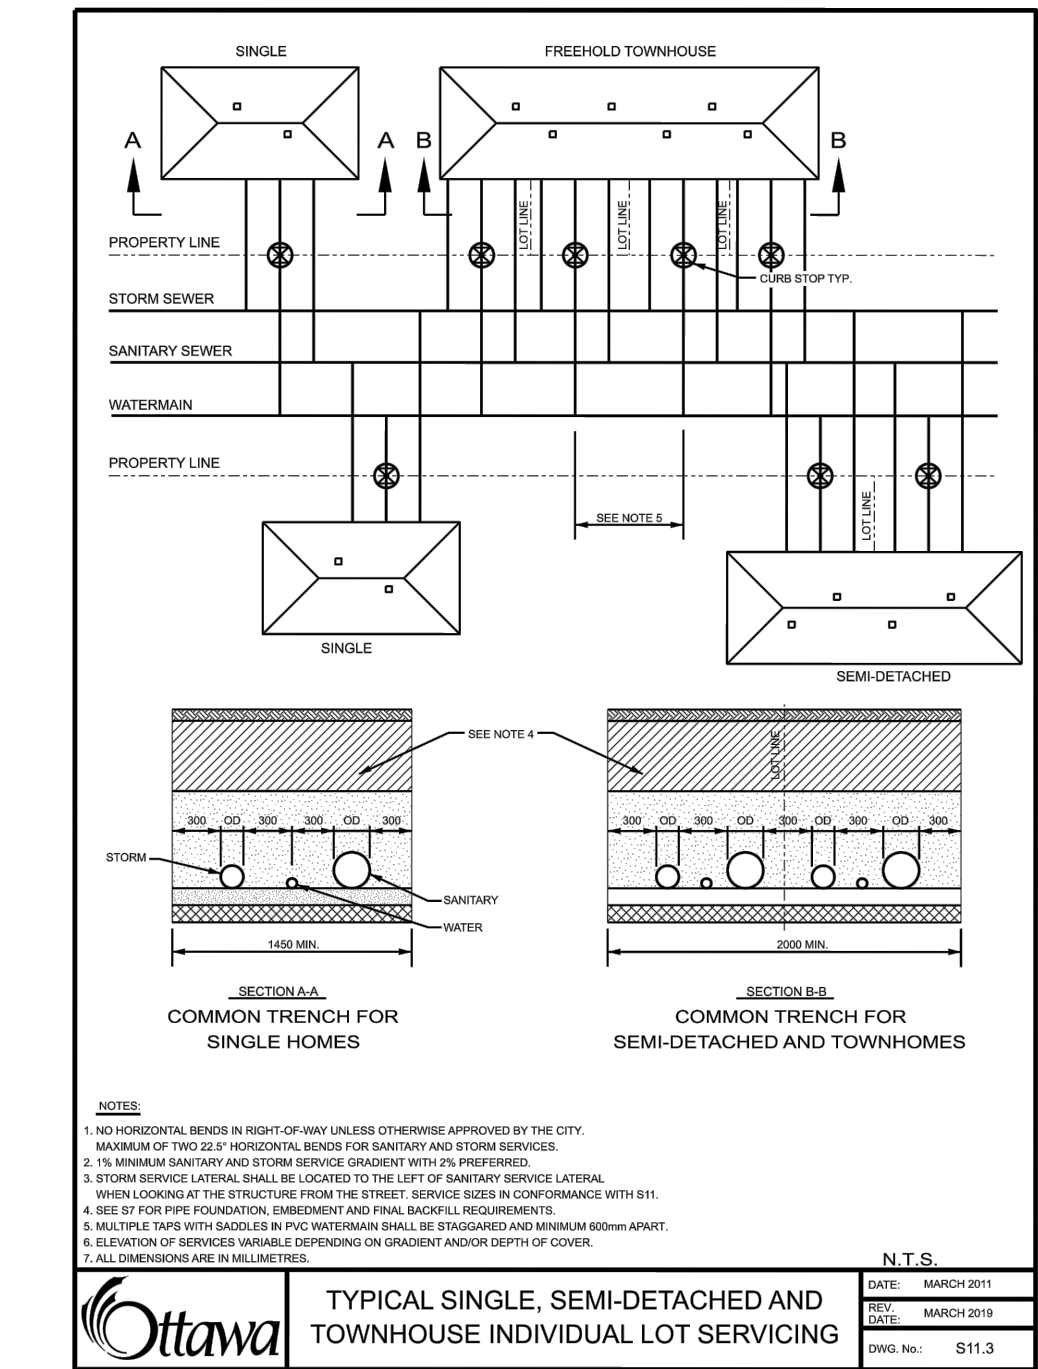
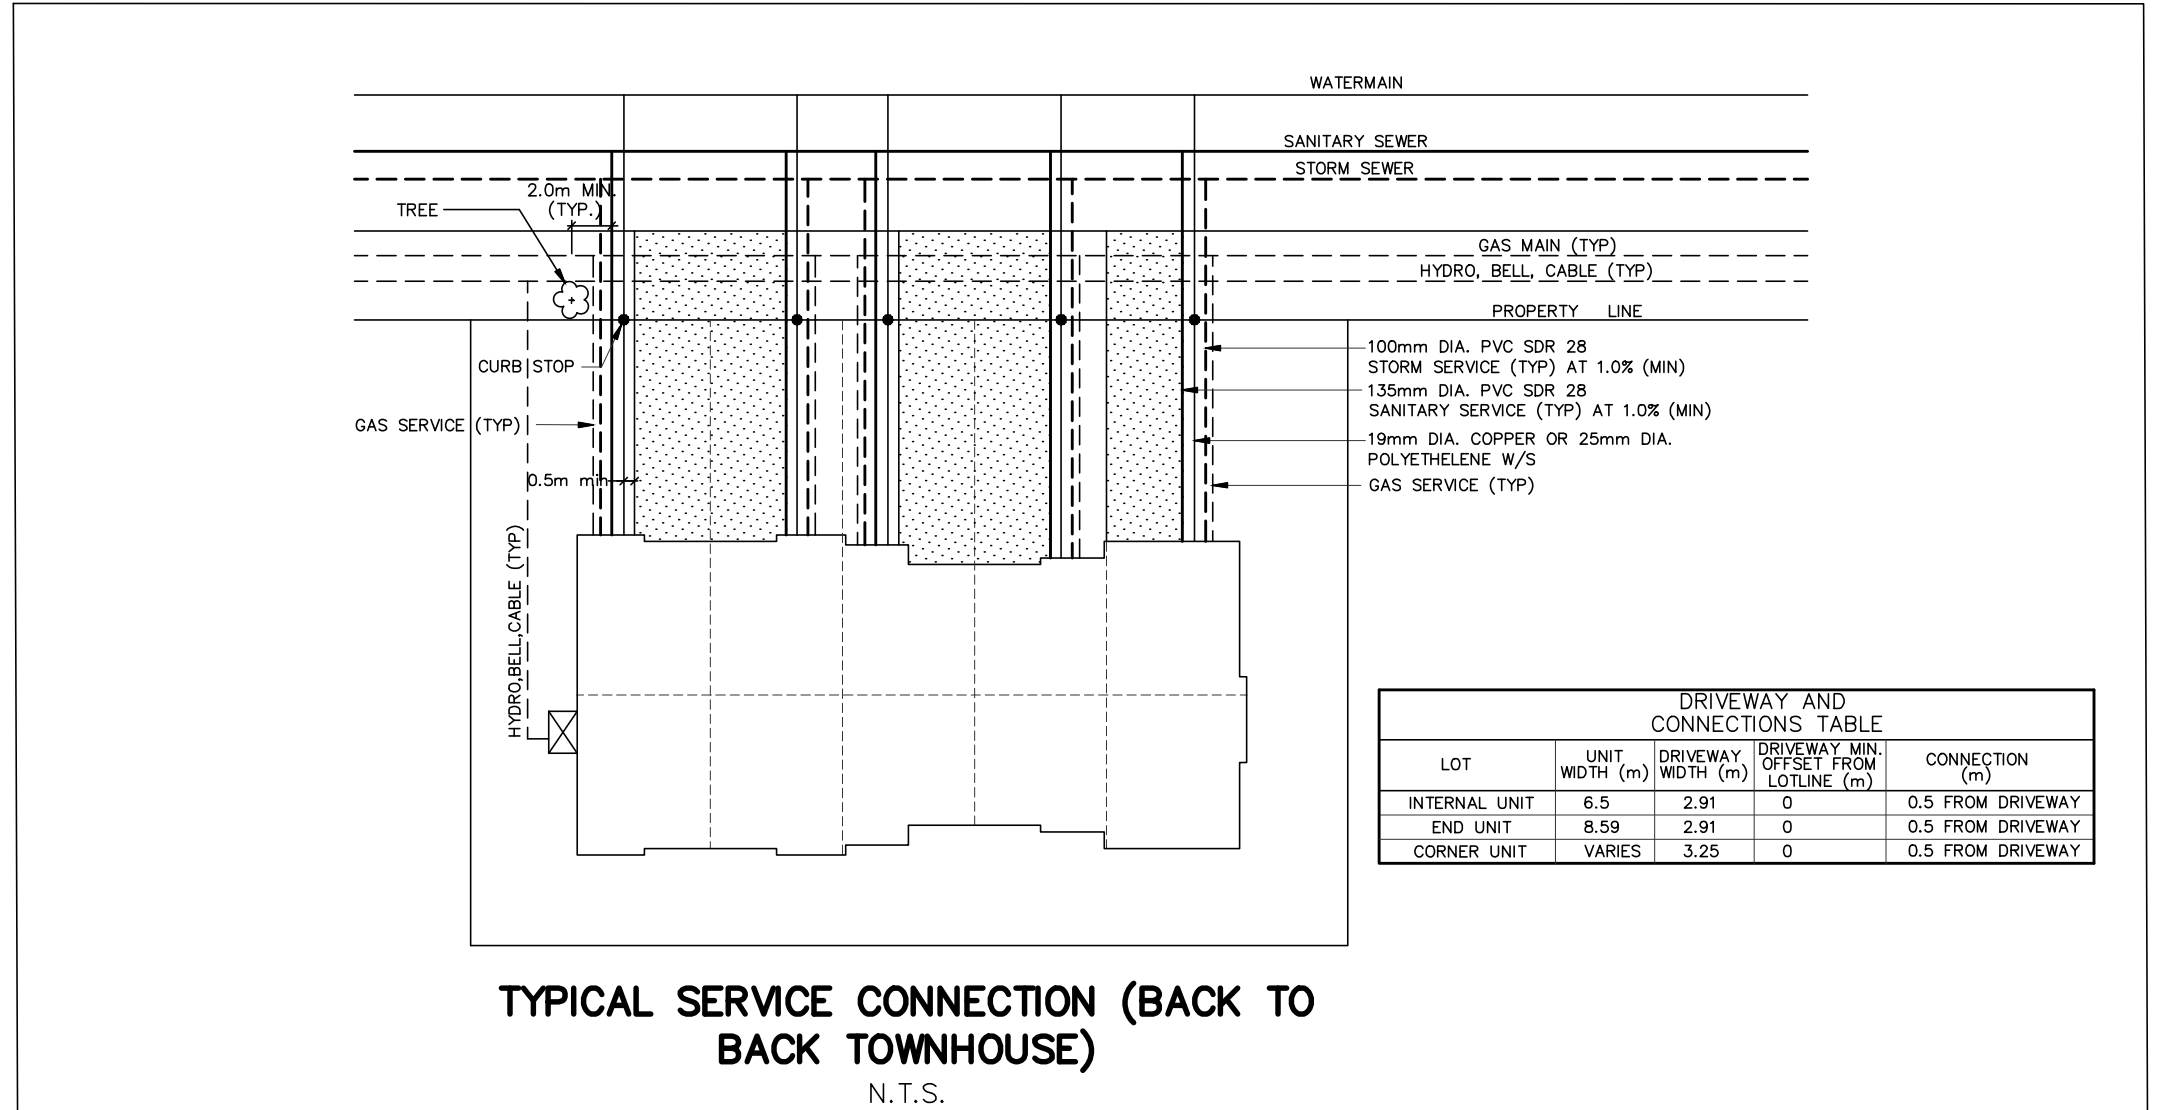


CURB TYPE AND PAVEMENT DESIGN TABLE			
STREET NAME	CURB TYPE	CURB STANDARD	PAVEMENT DESIGN
PRIVATE ROAD 1 (EAST SIDE) (STA. 0+015.540 TO STA. 0+078.320) (STA. 0+128.680 TO STA. 0+184.520) PRIVATE ROAD 1 (WEST SIDE) (STA. 0+022.380 TO STA. 0+078.320) PRIVATE ROAD 2 (EAST SIDE) (STA. 0+015.480 TO STA. 0+071.670) (STA. 0+251.500 TO STA. 0+300.850) PRIVATE ROAD 2 (WEST SIDE) (STA. 0+015.480 TO STA. 0+078.220) (STA. 0+155.440 TO STA. 0+204.780) (STA. 0+246.230 TO STA. 0+300.850)	CONCRETE MOUNTABLE CURB	SC1.3	40mm SUPERPAVE 12.5 ASPHALT CONCRETE 50mm SUPERPAVE 19.0 ASPHALT CONCRETE 150mm OPSS GRANULAR A CRUSHED STONE 400mm OPSS GRANULAR B TYPE II
PRIVATE ROAD 1 PRIVATE ROAD 2	CONCRETE BARRIER CURB	SC1.1	

NOTE RE: PAVEMENT DESIGN
FOR PAVEMENT STRUCTURAL DESIGN,
REFER TO GEOTECHNICAL REPORT
No. P65858-1 DATED JULY 5, 2021,
PREPARED BY PATERSON GROUP
INC.

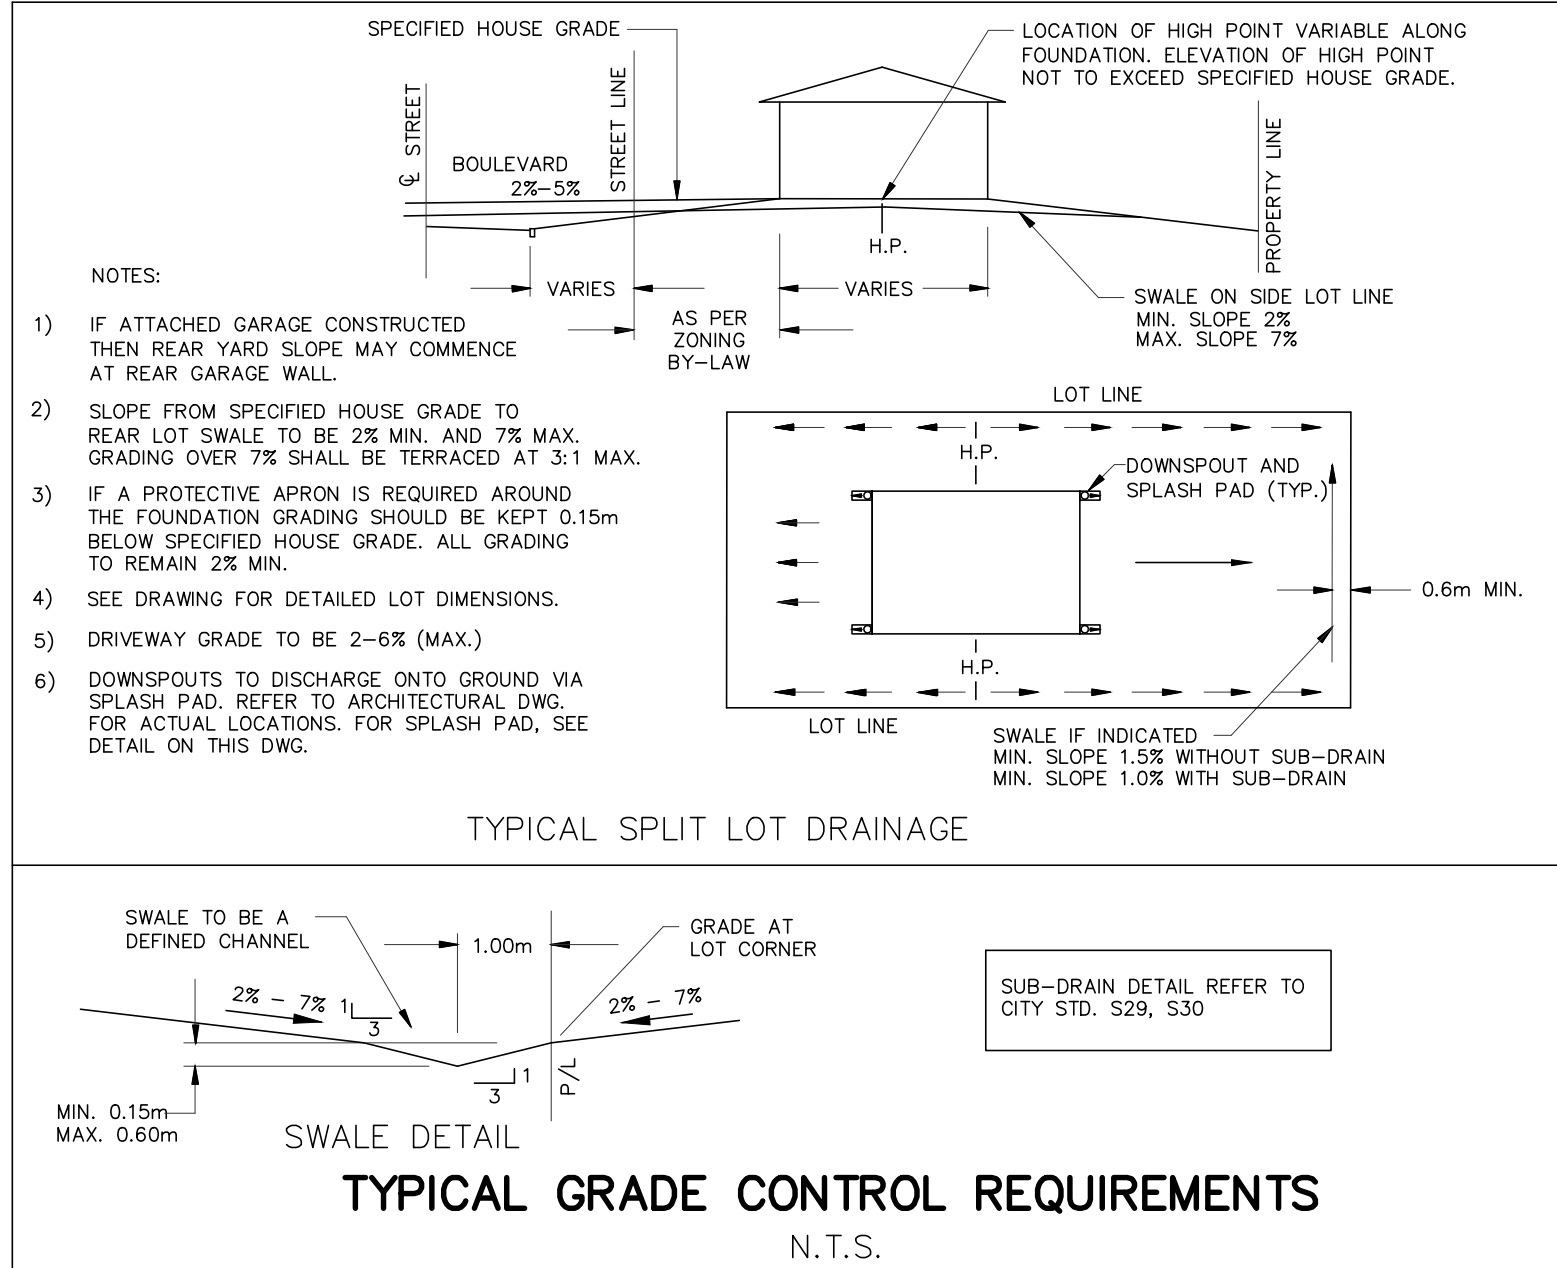

CB TABLE										
STREET NAME	CATCHBASIN ID	DIA. (mm)	TYPE	LENGTH (m)	INV. DEPTH (m)	TOP OF GRATE	GRATING COVER	INVERT		
PRIVATE ROAD 1	DCB 1	300	PVC	2.50	1.38	107.99	S19 PERFORATED	-	106.61	
PRIVATE ROAD 1	DCB 2	375	PVC	6.50	1.38	108.01	S19 PERFORATED	-	106.63	
PRIVATE ROAD 1	CB 3	200	PVC	4.50	1.38	108.23	S19 PERFORATED	-	106.85	
PRIVATE ROAD 1	CB 4	200	PVC	12.50	1.48	108.23	S19 PERFORATED	106.81	106.75	
PRIVATE ROAD 1	CB 13	200	PVC	5.50	1.38	108.49	S19 PERFORATED	-	107.11	
PRIVATE ROAD 2	DCB 5	375	PVC	6.50	1.38	108.29	S19 PERFORATED	-	106.91	
PRIVATE ROAD 2	DCB 6	300	PVC	2.50	1.38	108.29	S19 PERFORATED	-	106.91	
PRIVATE ROAD 2	CB 9	200	PVC	4.00	1.38	108.78	S19 PERFORATED	-	107.40	
PRIVATE ROAD 2	CB 10	200	PVC	1.50	1.38	108.65	S19 PERFORATED	-	107.27	
PRIVATE ROAD 2	CB 11	200	PVC	1.00	1.38	108.65	S19 PERFORATED	-	107.27	
PRIVATE ROAD 2	CB 12	200	PVC	6.50	1.38	108.47	S19 PERFORATED	107.04	106.98	
PRIVATE ROAD 2	DCB 7	300	PVC	12.00	1.48	108.47	S19 PERFORATED	107.05	106.99	
PRIVATE ROAD 2	CB 8	200	PVC	4.00	1.38	108.47	S19 PERFORATED	-	107.09	

NOT FOR CONSTRUCTION

3	S.L.M.	22-09-02	3rd SUBMISSION
2	S.L.M.	22-06-10	2nd SUBMISSION
1	S.L.M.	22-01-13	1st SUBMISSION
No.	BY	DATE	DESCRIPTION

TOPOGRAPHIC INFORMATION
TOPOGRAPHIC INFORMATION PROVIDED BY ANNIS, O'SULLIVAN, VOLLEBEKK LTD. PROJECT No. 22111-21 RECEIVED JUNE 24, 2021
LEGAL INFORMATION
CALCULATED M-PLAN PROVIDED BY ANNIS, O'SULLIVAN, VOLLEBEKK LTD., PROJECT No. 22111-21, RECEIVED AUGUST 25th, 2022.
BENCH MARK
SITE BENCHMARK #1, FIRE HYDRANT TOP OF SPINDLE
ELEVATION = 109.78m
SITE BENCHMARK #2, CP IN ASPHALT
ELEVATION = 109.09

TAMARACK HOMES

BOBOLINK RIDGE BLOCK 343

DSEL
120 Iber Road Unit 103
Slittsville, Ontario, K2S 1E9
Tel. (613) 836-0856
Fax. (613) 836-7183
www.DSEL.ca



DETAILS AND TABLE

DRAWN BY: G.G.G.	CHECKED BY: S.L.M.	PROJECT No. 21-1261
DESIGNED BY: G.G.G.	CHECKED BY: S.L.M.	SHEET No. 3
SCALE: N.T.S.		

