


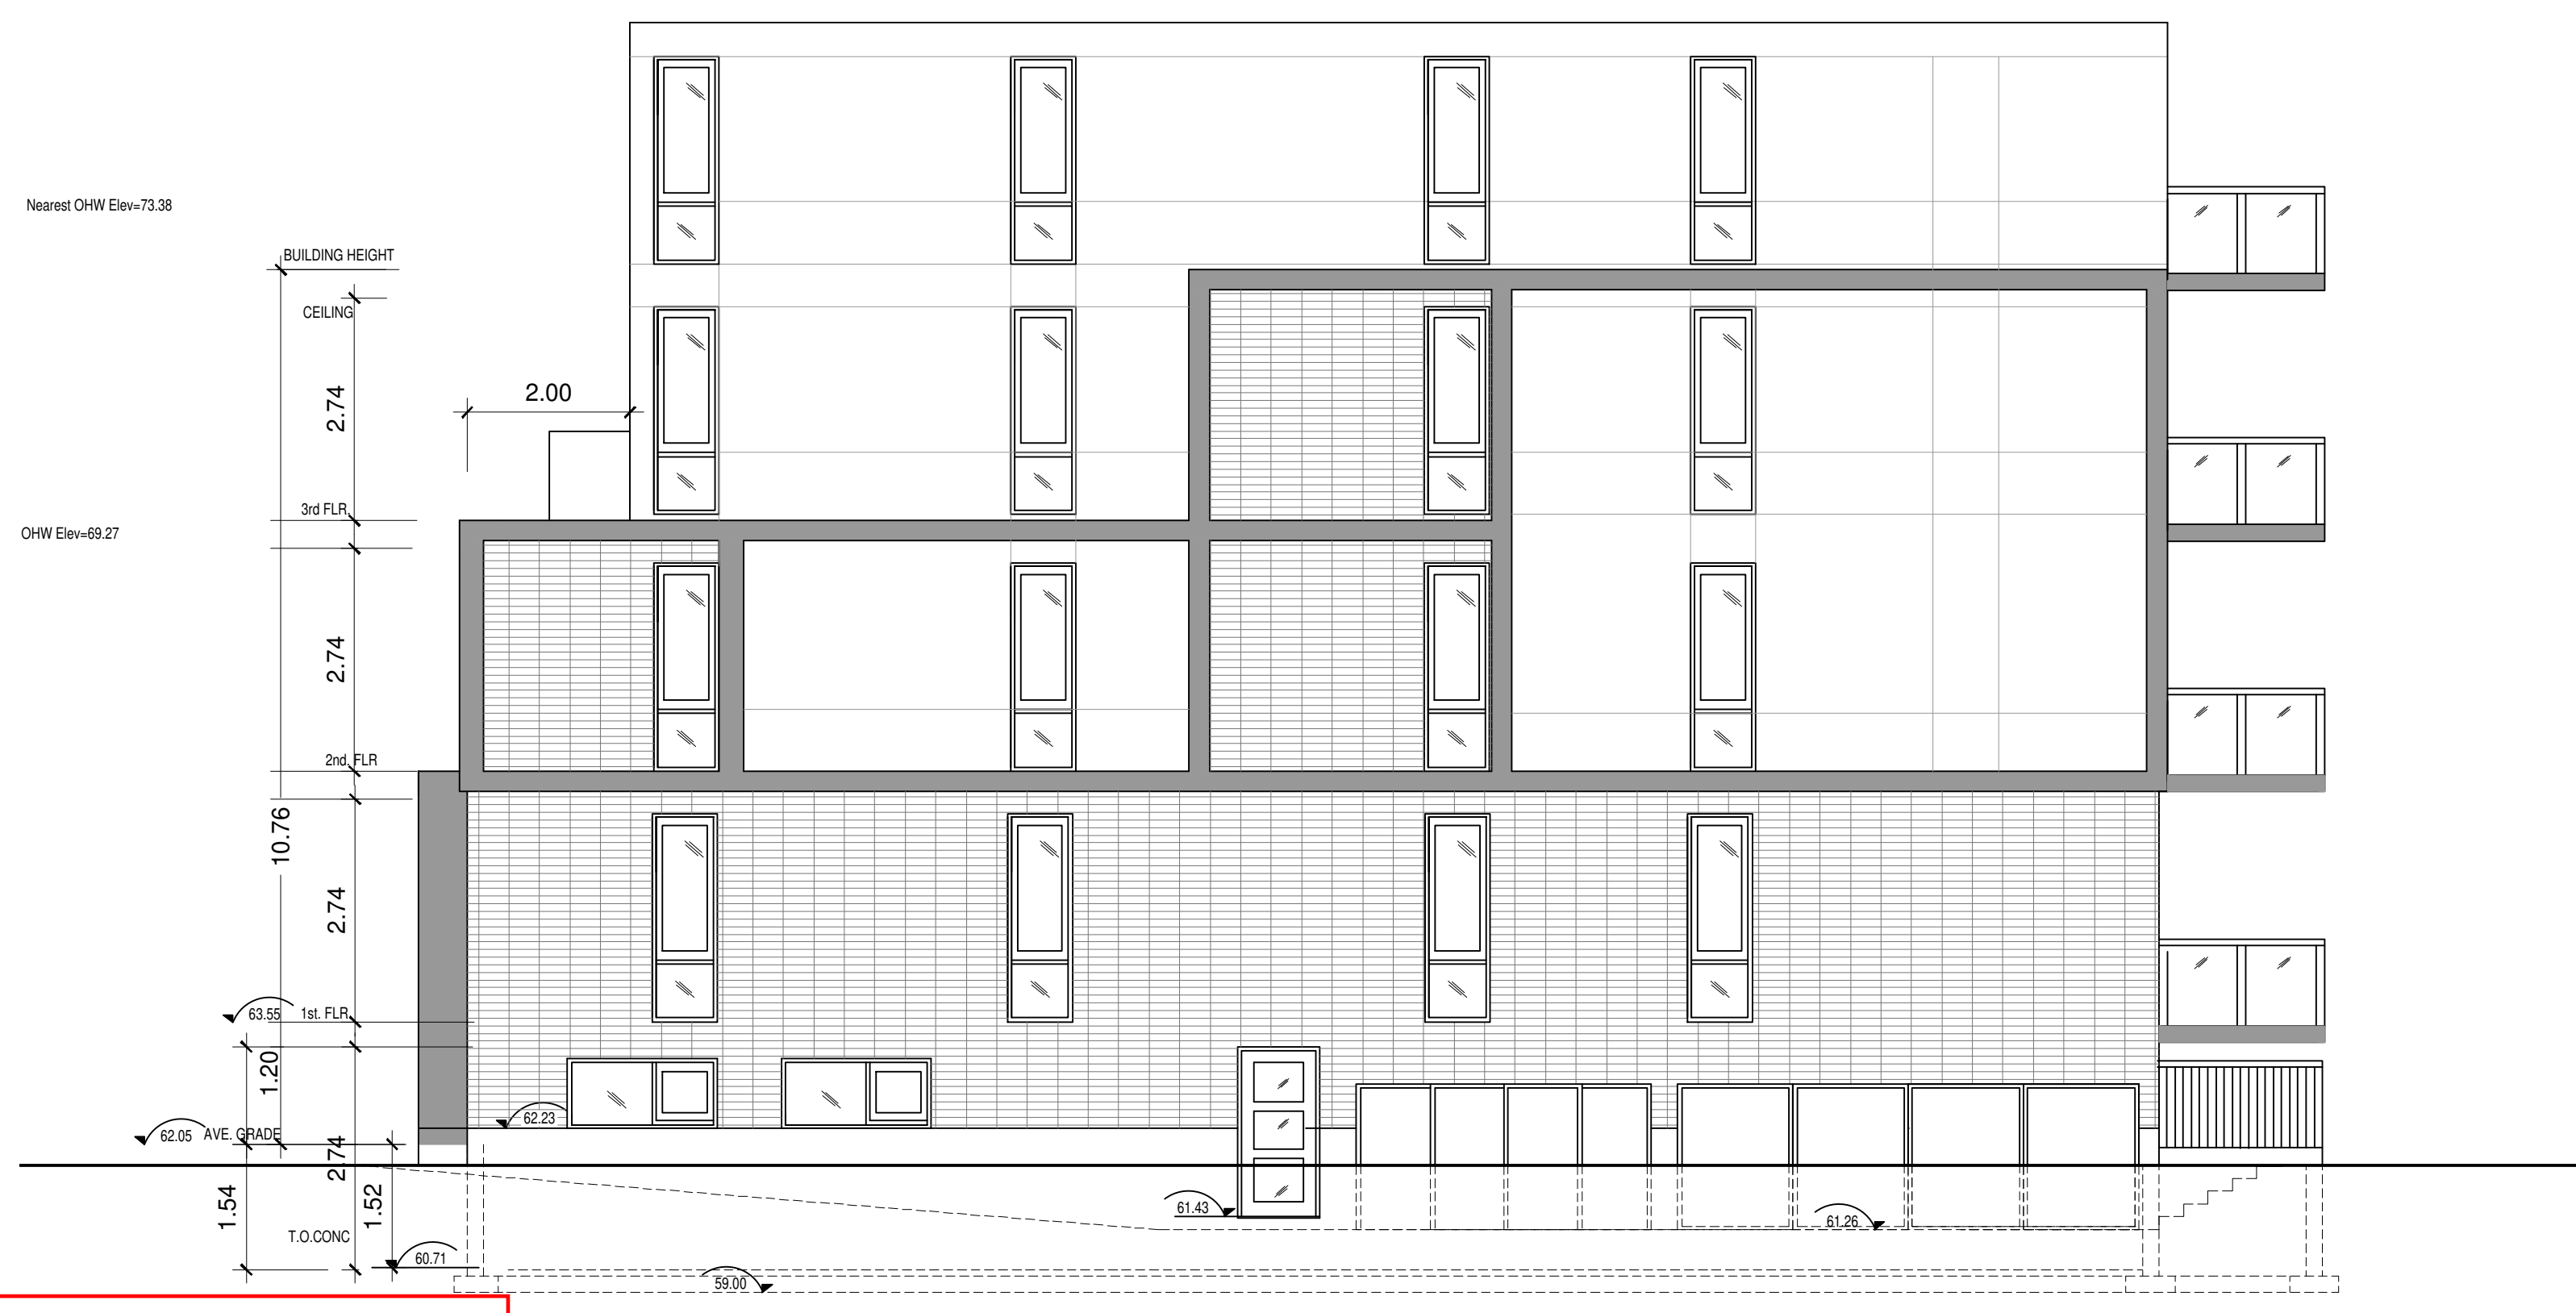

1 EAST ELEVATION
SCALE: 1/150



2 NORTH ELEVATION
SCALE: 1/150

Andrew McCreight
ANDREW MCCREIGHT
 MANAGER (A), DEVELOPMENT REVIEW CENTRAL
 PLANNING, REAL ESTATE & ECONOMIC DEVELOPMENT
 DEPARTMENT, CITY OF OTTAWA

APPROVED
 By Andrew McCreight at 12:49 pm, Aug 09, 2022




3 WEST ELEVATION
SCALE: 1/150



4 SOUTH ELEVATION
SCALE: 1/150

CLIENT:
VIKA
 LAND DEVELOPMENT GROUP INC.

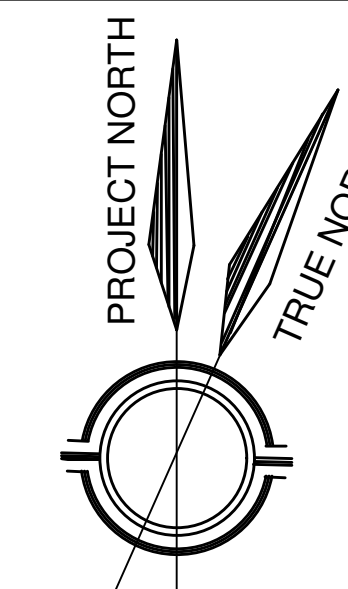

gba 1339 Wellington St. W #204
 Ottawa, ON K1Y 3B8
 (613) 680-9450

CIVIL ENGINEER AND
 LANDSCAPE ARCHITECT
STANTEC
 400 - 1331 Clyde Avenue
 Ottawa ON K2C 3G4
 Phone: (613) 724-4337
 Cell: (613) 297-0571
 Fax: (613) 722-2799

SURVEYOR
 ANNIS, O'SULLIVAN, VOLLEBEKK Ltd.
 14 Concourse Gate, Suite 500
 Nepean, Ont. K2E 7S6
 Phone: (613) 727-0850
 Fax: (613) 727-1079

SUSAN D. SMITH ARCHITECT
 941 MERIVALE RD
 Ottawa, Ontario
 613-722-5327
 S.SMITH@SDSARCH.CA

3		
2		
1	REISSUED FOR SPC	MAR. 02/22
0	ISSUED FOR SPC	DEC. 16/21
No.	REVISION	DATE

NOTES:
 1. All dimensions are to be checked on site. Discrepancies or ambiguities should be reported prior to work on site or ordering of materials.
 2. All work to be in accordance with the Ontario Building Code, latest edition.

NEW APARTMENT BUILDING
 138 FORWARD AVE.
 OTTAWA, ONT.
 K1Y 1E7

ELEVATIONS

Scale	AS NOTES
Drawn	TD
Checked	SDS
Date	MAR/2020
Job #	2017

SP

#18652

D07-12-21-0237