


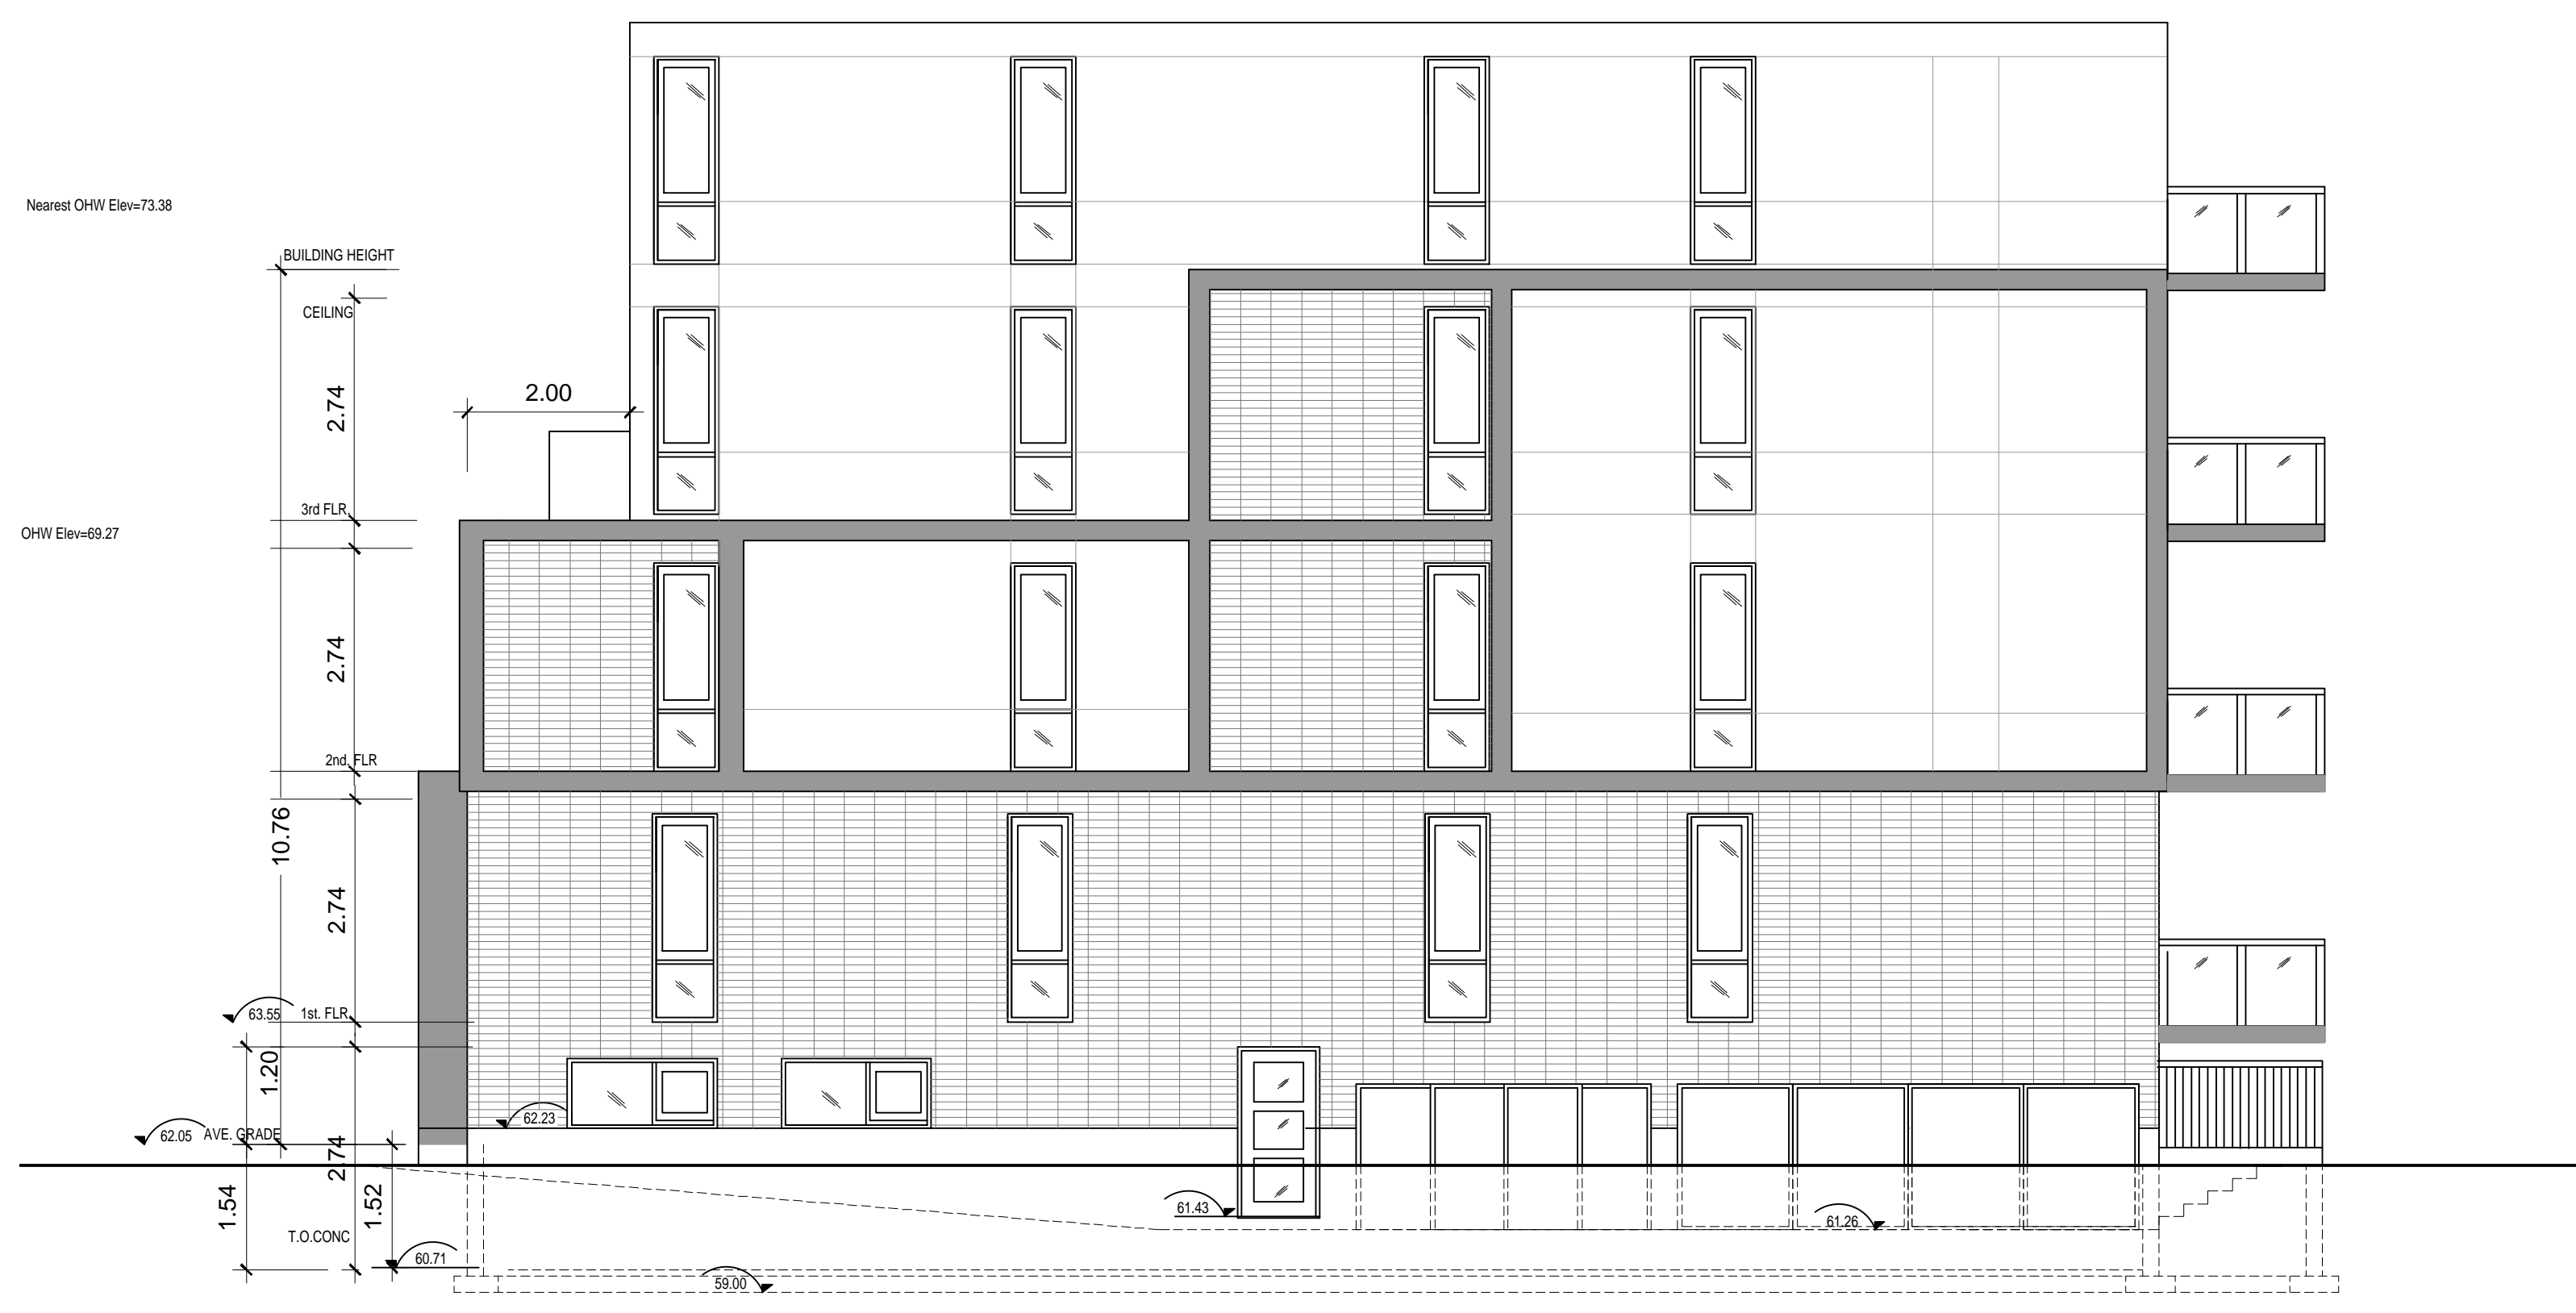


1 EAST ELEVATION
EL SCALE: 1/150



2 NORTH ELEVATION
EL SCALE: 1/150




3 WEST ELEVATION
EL SCALE: 1/150

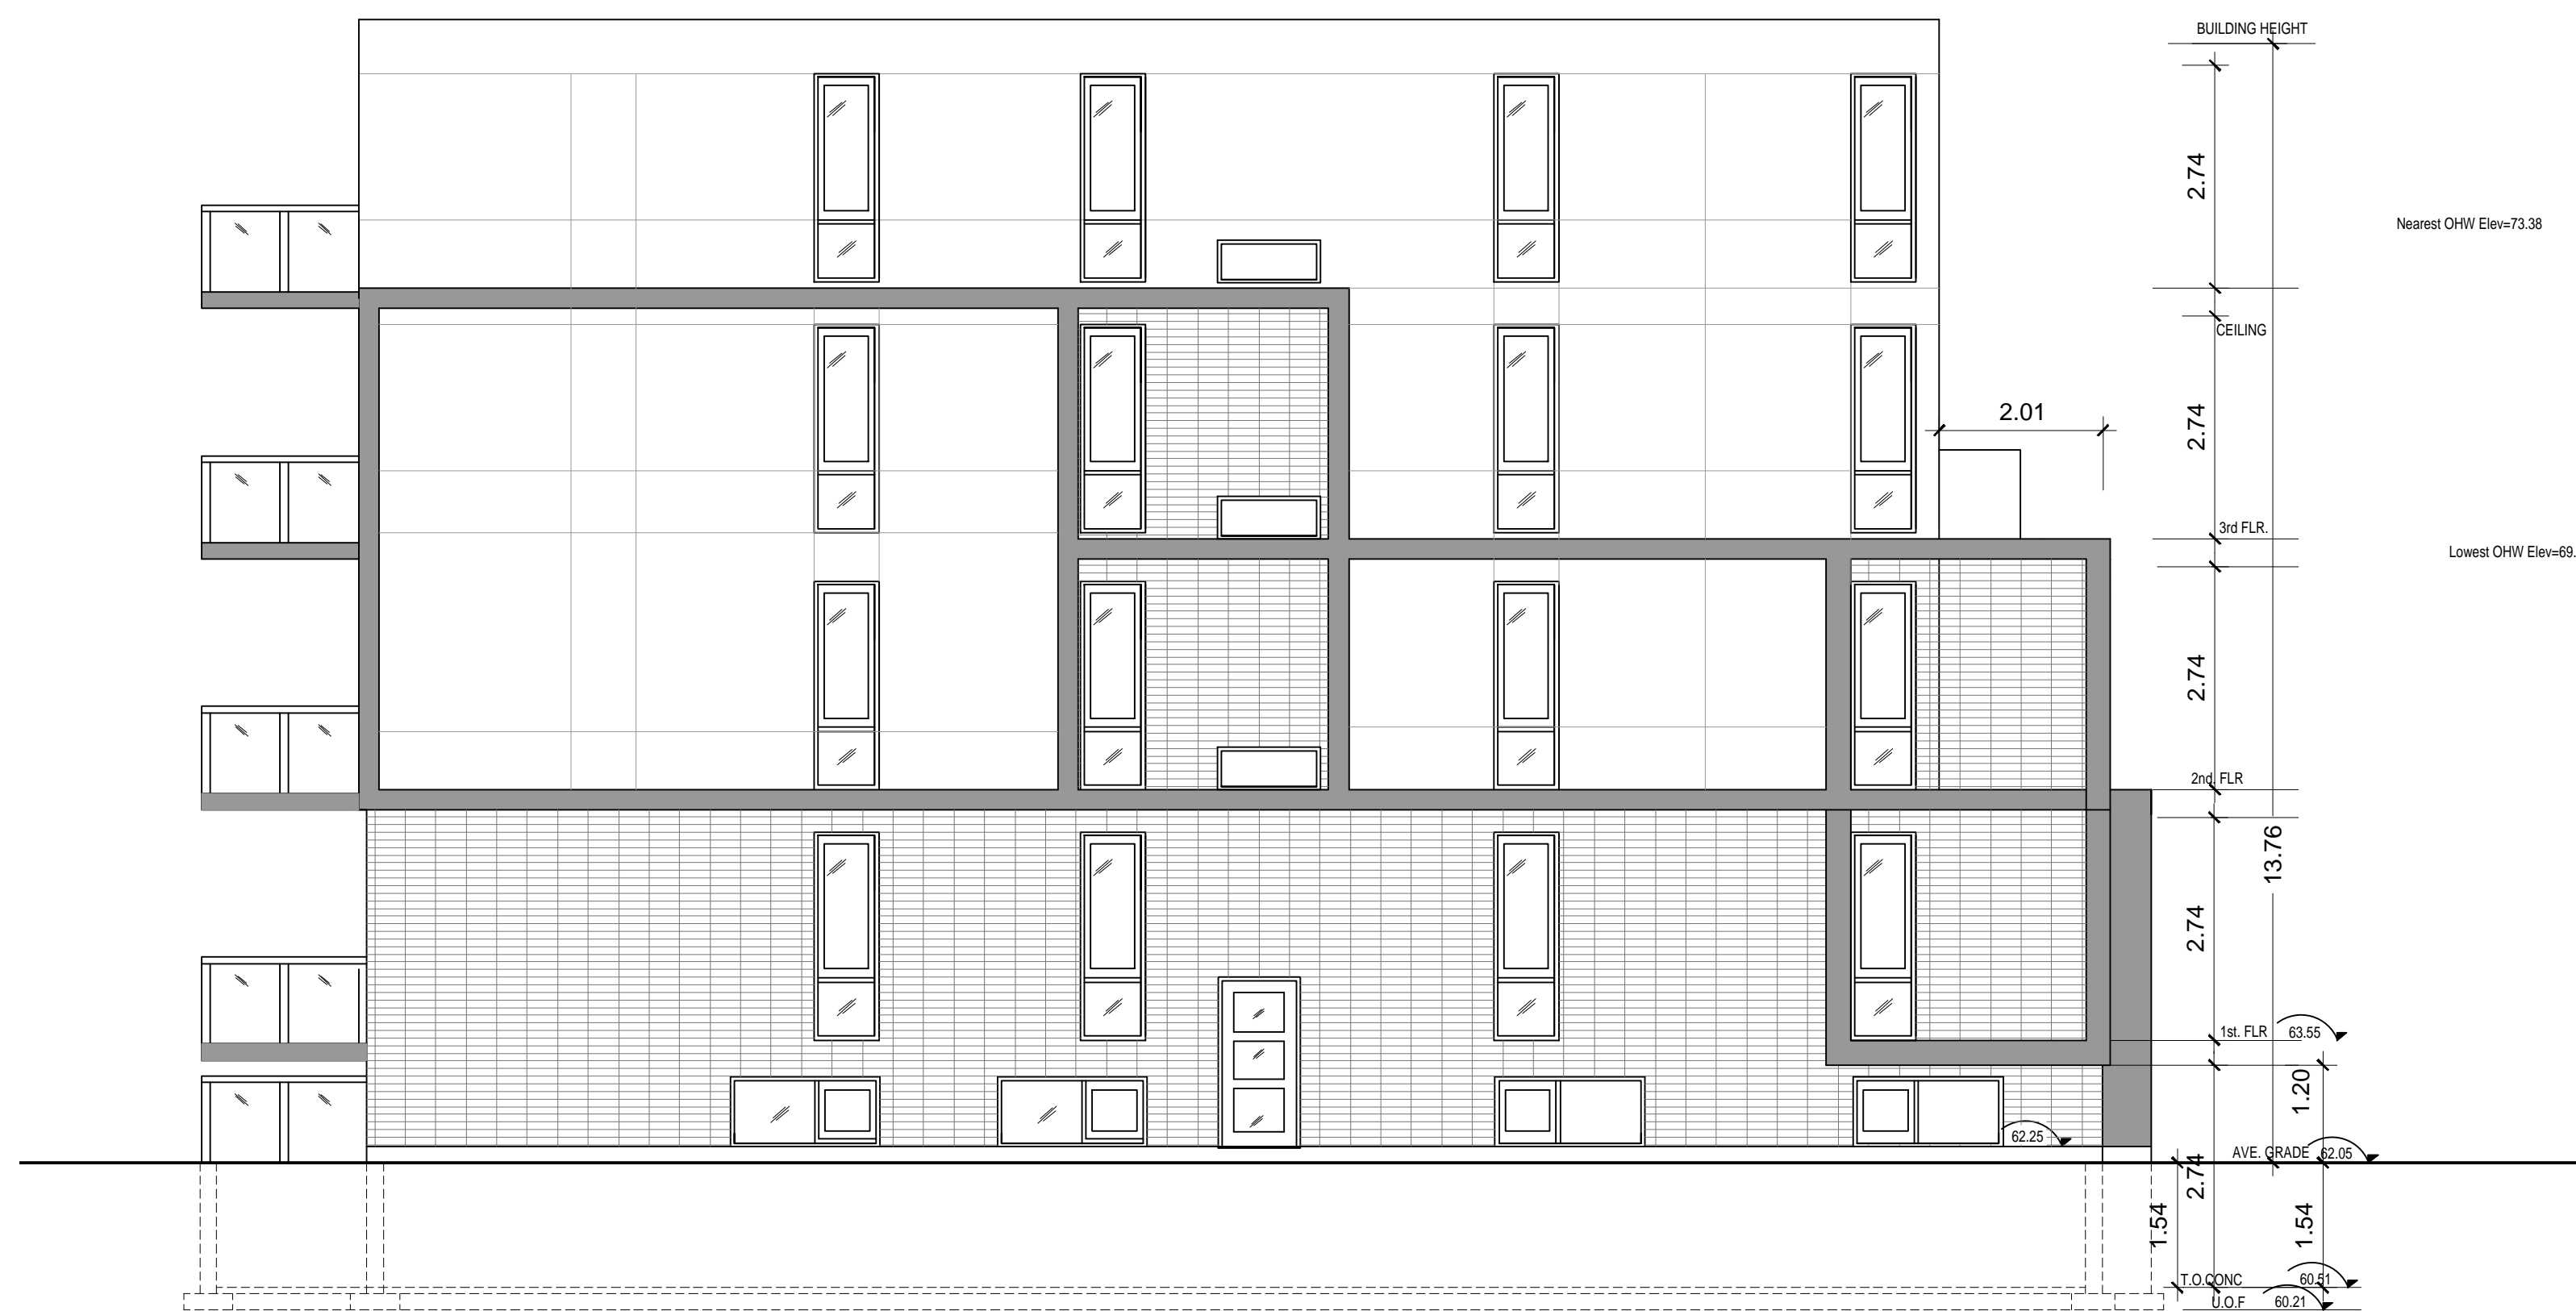

4 SOUTH ELEVATION
EL SCALE: 1/150

CLIENT:
VIKA
LAND DEVELOPMENT GROUP INC.

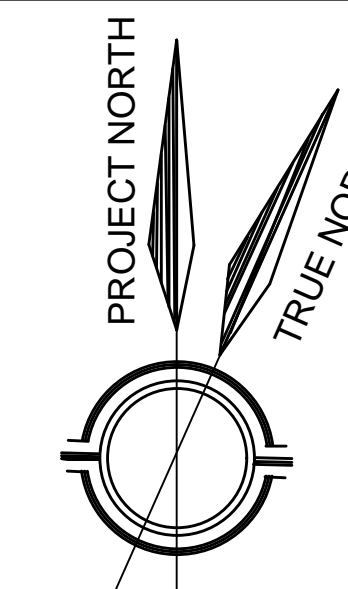

gba 1339 Wellington St. W #204
Ottawa, ON K1Y 3B8
(613) 680-9450

CIVIL ENGINEER AND
LANDSCAPE ARCHITECT
STANTEC
400 - 1331 Clyde Avenue
Ottawa ON K2C 3G4
Phone: (613) 724-4337
Cell: (613) 297-0571
Fax: (613) 722-2799

SURVEYOR
ANNIS, O'SULLIVAN, VOLLEBEKK Ltd.
14 Concourse Gate, Suite 500
Nepean, Ont. K2E 7S6
Phone: (613) 727-0850
Fax: (613) 727-1079

SUSAN D. SMITH ARCHITECT
941 MERIVALE RD
Ottawa, Ontario
613-722-5327
S.SMITH@SDSARCH.CA

3		
2		
1	REISSUED FOR SPC	MAR. 02/22
0	ISSUED FOR SPC	DEC. 16/21
No.	REVISION	DATE

NOTES:
1. All dimensions are to be checked on site. Discrepancies or ambiguities should be reported prior to work on site or ordering of materials.
2. All work to be in accordance with the Ontario Building Code, latest edition.

NEW APARTMENT BUILDING
138 FORWARD AVE.
OTTAWA, ONT.
K1Y 1E7

ELEVATIONS

Scale	AS NOTES
Drawn	TD
Checked	SDS
Date	MAR/2020
Job #	2017

SP

#18652

D07-12-21-0237