


WORK AREAS:
585 sq.m ON CITY PROPERTY
790 sq.m ON ADJACENT PROPERTY
1809 sq.m ON SUBJECT PROPERTY


TOTAL: 3184 sq.m

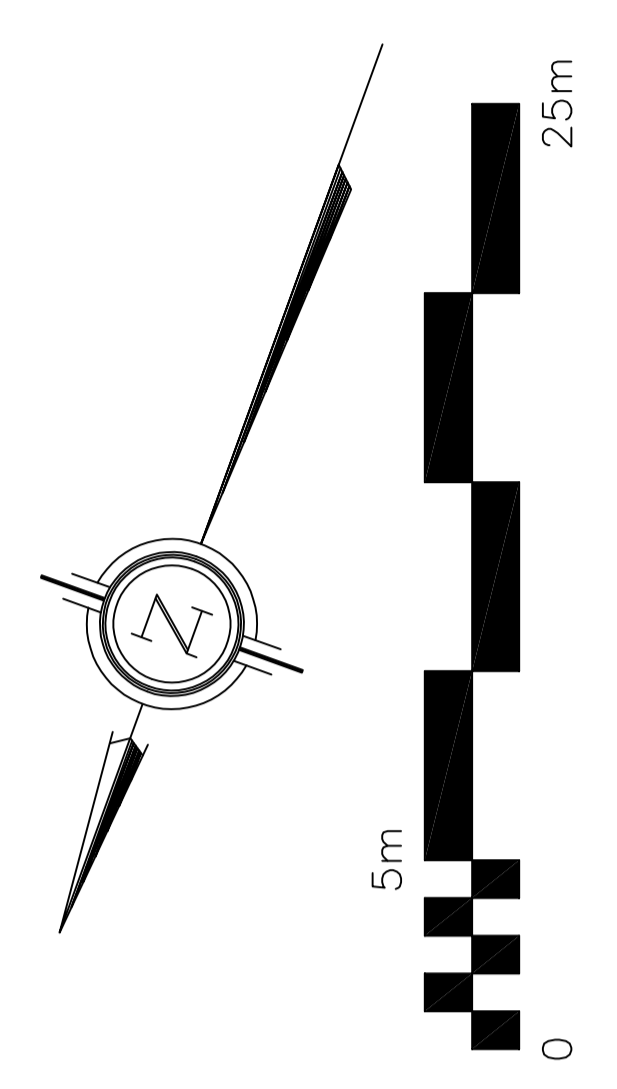

REFER TO NOTES, DETAILS & SCHEDULES ON DRAWINGS C-4 & C-5

LEGEND

CB	CATCH-BASIN
MH	STORM MANHOLE
CB/MH	CATCH-BASIN/MANHOLE
MH	SANITARY MANHOLE
VC	VALVE CHAMBER
FH	FIRE HYDRANT
FDC	FIRE DEPARTMENT CONNECTION
FFL	FINISHED FLOOR ELEVATION
USF	UNDERSIDE OF FOOTING
- - -	PROPERTY LINE
+	EXISTING GRADE ELEVATION
+	PROPOSED GRADE ELEVATION
↑	OVERLAND FLOW
2%	PROPOSED SLOPE OF GRADE
D.C	150mm BARRIER CURB
C.R.Z	DEPRESSED CURB
	CRITICAL ROOT ZONE
	ASPHALT PAVEMENT
	CONCRETE
	PERMEABLE PAVERS

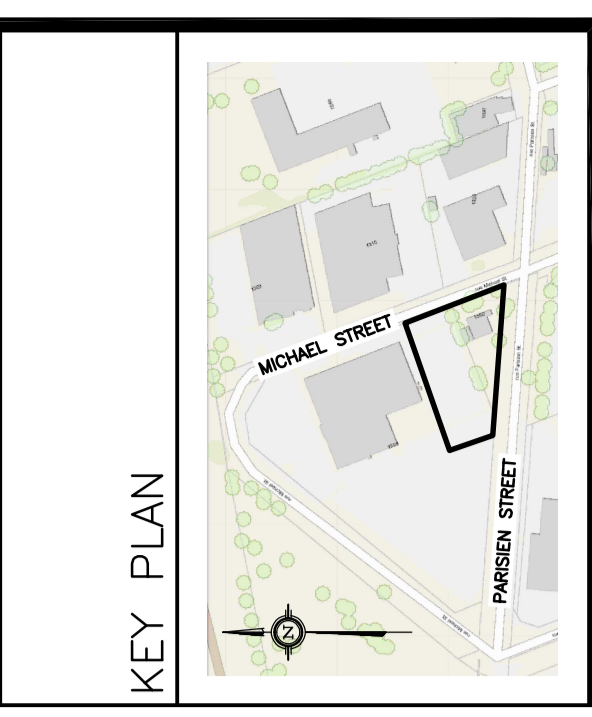

No.	DATE	REVISION
1	JAN 25-23	ISSUED FOR APPROVAL

D. B. GRAY ENGINEERING INC.
Professional Engineers - Ontario - License No. 177016502
 700 Long Point Circle
 Ottawa, Ontario
 d.gray@dbgrayengineering.com

**PROPOSED 2 STOREY
VOLVO DEALERSHIP
1328 MICHAEL STREET
OTTAWA, ONTARIO**

EXTENT OF WORK AREA

Engineer's Seal
D. B. GRAY
 PROFESSIONAL ENGINEER
 LICENSE NO. 177016502
 JAN 25-23
 BOARD OF ENGINEERS
 OF ONTARIO

Drawn: D.B.G
 H. Scale: 1:200
 V. Scale: BEC 7-22
 Date: 21017
 Job No.: 21017

Project: **C-7 of 8**

NOT VALID UNLESS SIGNED & DATED