



Materials Legend:

- | | |
|--|--|
|  Existing Brick |  New Glazing |
|  Existing Masonry A |  New Infill Panel |
|  Existing Masonry B |  New Prefin. Metal Cladding |

A3 CORNERSTONE ECCLES | NORTH ELEVATION

1 : 100 | 12/01/2022

CSV ARCHITECTS

sustainable design · conception écologique



Materials Legend:

- Existing Brick
- Existing Masonry A
- Existing Masonry B
- New Glazing
- New Infill Panel
- New Prefin. Metal Cladding

A4 CORNERSTONE ECCLES | SOUTH ELEVATION

1 : 100 | 12/01/2022

CSV ARCHITECTS

sustainable design · conception écologique



Materials Legend:


- | | |
|--|--|
|  Existing Brick |  New Glazing |
|  Existing Masonry A |  New Infill Panel |
|  Existing Masonry B |  New Prefin. Metal Cladding |

A5 CORNERSTONE ECCLES | EAST ELEVATION

1 : 100 | 12/01/2022

CSV ARCHITECTS

sustainable design · conception écologique

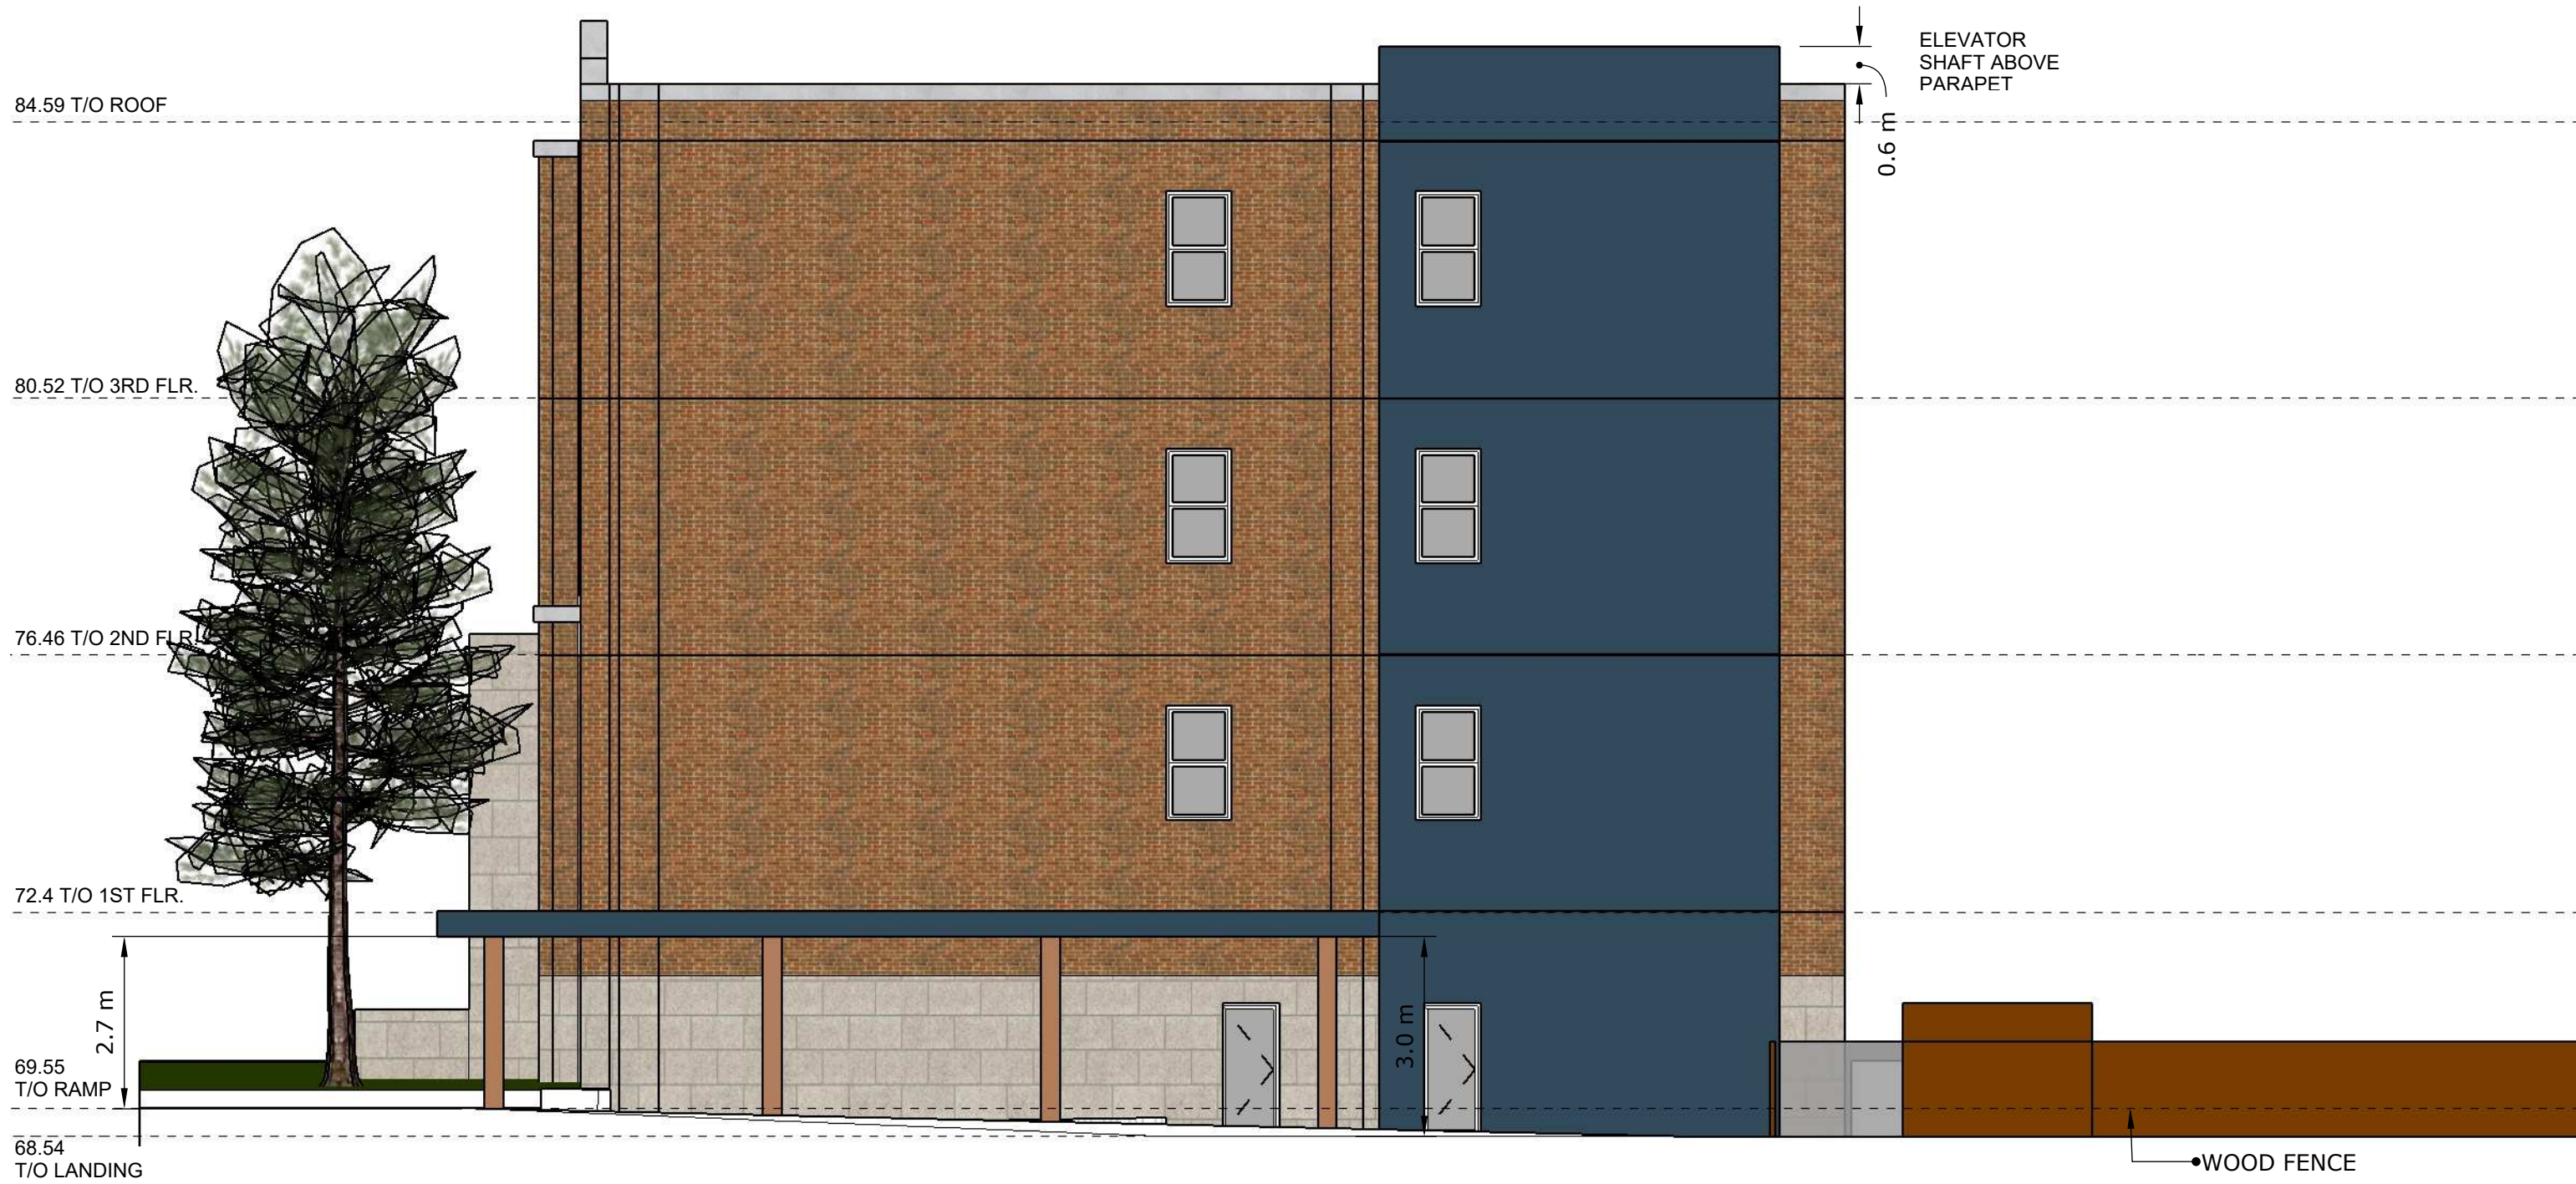

Materials Legend:

- | | |
|--|--|
|  Existing Brick |  New Glazing |
|  Existing Masonry A |  New Infill Panel |
|  Existing Masonry B |  New Prefin. Metal Cladding |

A6 CORNERSTONE ECCLES | WEST ELEVATION

1 : 100 | 12/01/2022

CSV ARCHITECTS

sustainable design · conception écologique