

JOB BENCHMARK
Top of Spindle of
Fire Hydrant
Elevation = 122.13

DRAWING LEGEND

- CB [Symbol] CATCH-BASIN
- MH [Symbol] STORM MANHOLE
- MH [Symbol] SANITARY MANHOLE
- VC [Symbol] VALVE CHAMBER
- INV [Symbol] INVERT OF PIPE
- SAN [Symbol] SANITARY SEWER
- ST [Symbol] STORM SEWER
- WS/WM [Symbol] WATER SERVICE/WATERMAIN
- VB [Symbol] VALVE & VALVE BOX
- FH [Symbol] FIRE HYDRANT
- FDC [Symbol] FIRE DEPARTMENT CONNECTION
- [Symbol] WATER METER
- [Symbol] REMOTE WATER METER READOUT
- X [Symbol] EXISTING GRADE ELEVATION
- + [Symbol] PROPOSED GRADE ELEVATION
- Z% [Symbol] PROPOSED SLOPE OF GRADE
- [Symbol] EMERGENCY OVERLAND FLOW
- [Symbol] CENTERLINE OF SWALE
- [Symbol] PROPERTY LINE
- D.C. [Symbol] 150mm CURB/DEPRESSED CURB
- [Symbol] ROAD CUT REINSTATEMENT
- [Symbol] ASPHALT PAVEMENT
- [Symbol] PERMEABLE PAVERS
- [Symbol] LANDSCAPE
- FFL [Symbol] FIRST FLOOR ELEVATION
- TOF [Symbol] TOP OF FOUNDATION
- BFL [Symbol] BASEMENT FLOOR ELEVATION
- USF [Symbol] UNDERSIDE OF FOOTING

KEY PLAN




No.	DATE	REVISION
2	MAY 7-21	ISSUED FOR APPROVAL
1	MAY 4-21	ISSUED FOR COORDINATION

D. B. GRAY ENGINEERING INC.
Stormwater Management - Grading & Drainage - Storm & Sanitary Sewers - Watermain
700 Long Point Circle 613-425-8044
Ottawa, Ontario d.gray@dbgrayengineering.com

Project
**PROPOSED
2 STOREY DISTILLERY
1498 STITTSVILLE MAIN STREET
OTTAWA, ONTARIO**


Drawing Title
**EROSION & SEDIMENT
CONTROL PLAN**

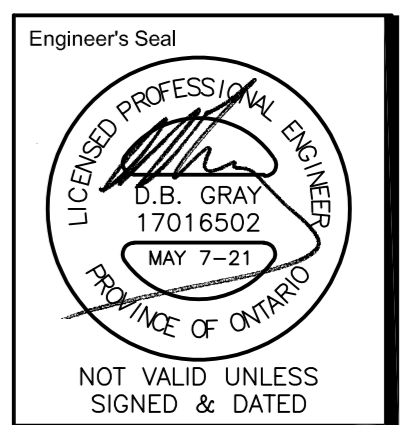

Drawn D.B.G.
H. Scale 1:100
V. Scale
Date APR 21-21
Job No. 21029

Drawing No.
**C-4
of 7**

REFER TO NOTES, DETAILS &
SCHEDULES ON DRAWINGS C-5 & C-6

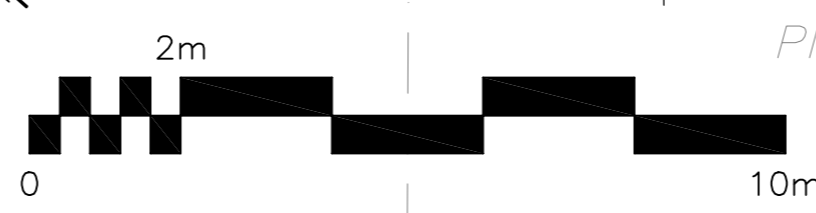

LOT 2

LOT 1

PROPOSED
2 STOREY DISTILLERY
FFL = 121.51
TOF = 121.51
BFL = 118.57
USF = 118.17

LOT 16
PIN 04455 - 0160

LOT 14
PIN 04455-0162

LOT 15
PIN 04455 - 0157 #1494

PIN 04455 - 0161

PIN 04455-0156

X121.03 0.6 DIA.

SILO

GRIST

GARBAGE

TRAILER

TRAILER

STAIRS ABOVE

DECK ABOVE

MW

50mm

FDC

HYDRO MH

TOP 121.34

50mm

EXIST. CB
INSTALL SEDIMENT
CAPTURE FILTER
SOCK INSERT IN
EXISTING TWIN CB

EXIST. MH
TOP 121.26

EXIST. MH
TOP 121.33

PART 9

PART 8

PART 3

PART 1

STITTSVILLE MAIN STREET

MANCHESTER STREET