



Shadow Study Legend

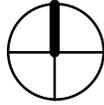

- PROPOSED BUILDINGS
- EXISTING BUILDINGS
- CLEARAGE EAST FLATS (APPROVED DEVELOPMENT)
- NEW LIBRARY UNDER CONSTRUCTION
- NCC MASTER PLAN FOR LEBRETON FLATS
- AS OF RIGHT MASSING ADJACENT BUILDING (CURRENTLY NO PROPOSAL)
- PIMISI STATION
-
-

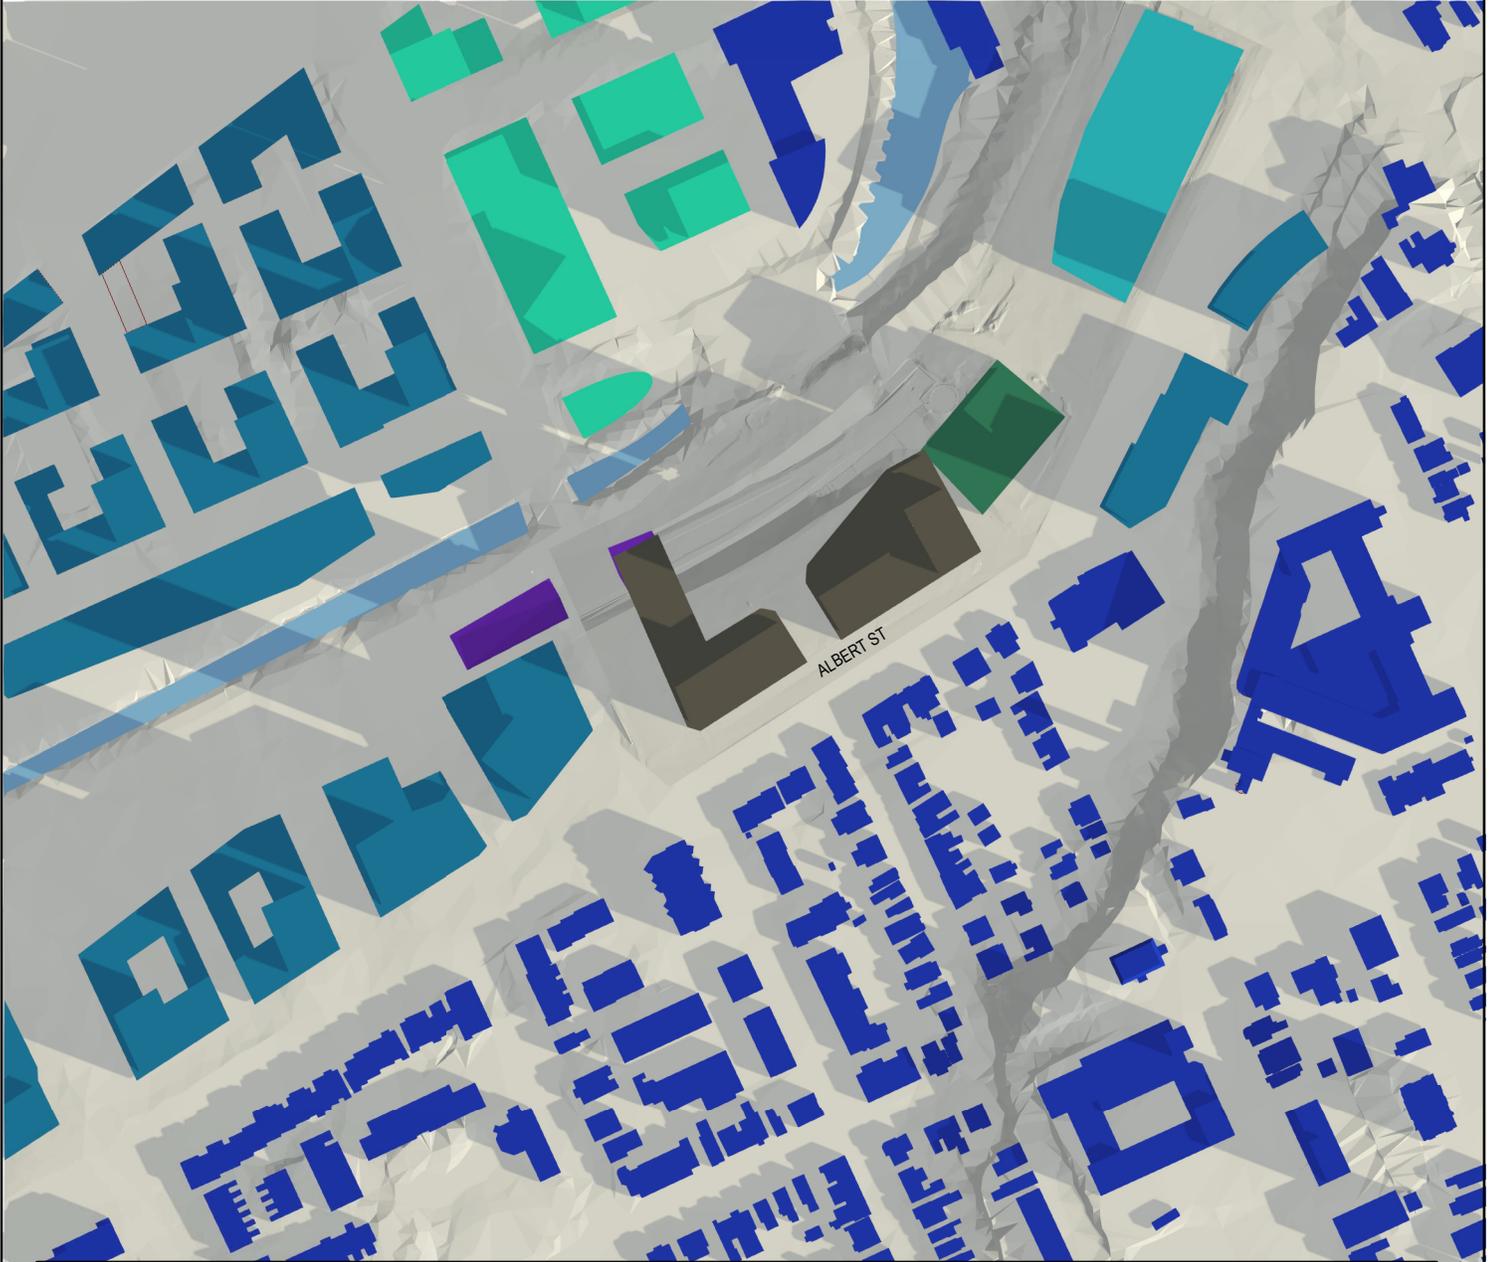

4/20/2022 6:50:49 PM Autodesk Docs: \\lebreton\Flats_Library\ARCH_Deem_Lebreton_R02_SPA.rvt

KPMB
Perkins&Will

ISSUED FOR OPA, ZBA & SPA - NOT FOR CONSTRUCTION

2022 - 04 - 20

PROJECT

LEBRETON LIBRARY PARCEL

665 Albert St
Ottawa, ON
Canada

TITLE


AOR SHADOW STUDY - Sept 21st
8AM

SHEET NUMBER


A10-43

© 2022 Perkins&Will

Shadow Study Legend

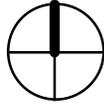

- PROPOSED BUILDINGS
- EXISTING BUILDINGS
- CLEARAGE EAST FLATS (APPROVED DEVELOPMENT)
- NEW LIBRARY UNDER CONSTRUCTION
- NCC MASTER PLAN FOR LEBRETON FLATS
- AS OF RIGHT MASSING ADJACENT BUILDING (CURRENTLY NO PROPOSAL)
- PIMISI STATION
-
-

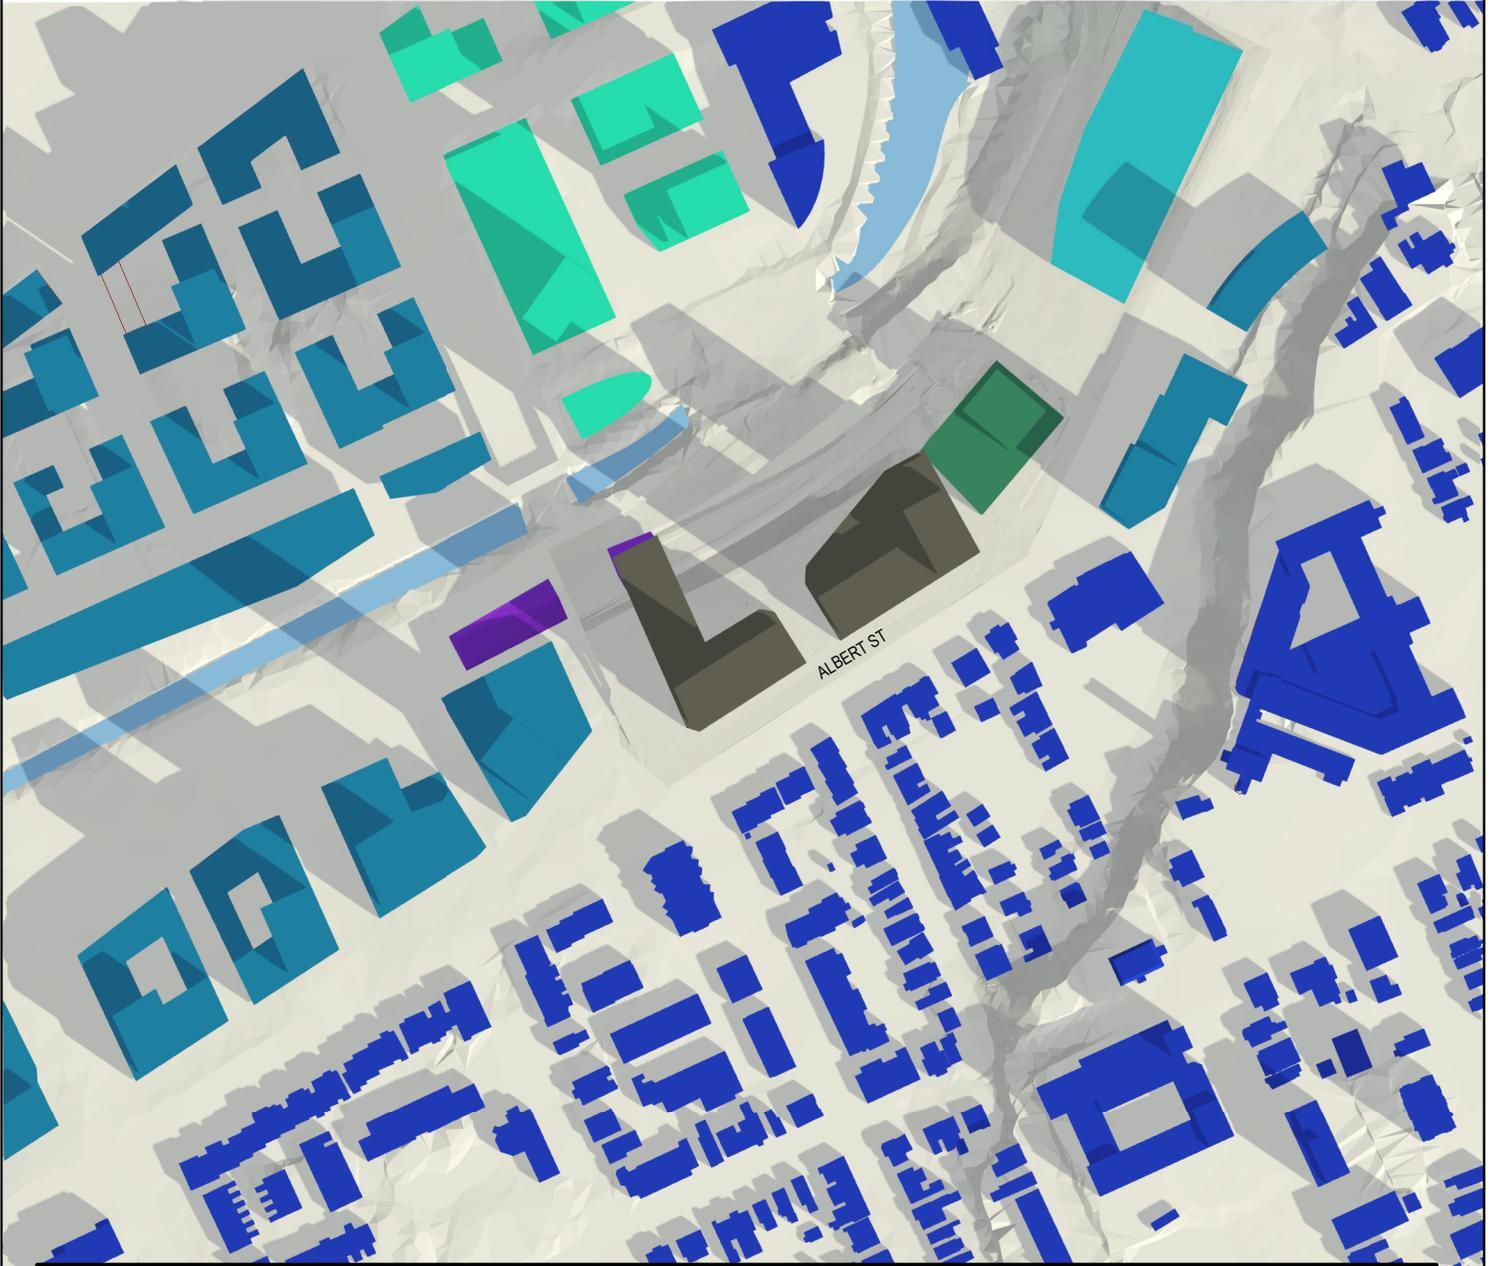

4/20/2022 6:50:53 PM Autodesk Docs: \\lebreton\Files\Library\ARCH_Deem_Lebreton_R02_SPA.rvt

KPMB
Perkins&Will

ISSUED FOR OPA, ZBA & SPA - NOT FOR CONSTRUCTION

2022 - 04 - 20

PROJECT

LEBRETON LIBRARY PARCEL

665 Albert St
Ottawa, ON
Canada

TITLE

AOR SHADOW STUDY - Sept 21st
9AM

SHEET NUMBER

A10-44

© 2022 Perkins&Will

Shadow Study Legend



- PROPOSED BUILDINGS
- EXISTING BUILDINGS
- CLEARAGE EAST FLATS (APPROVED DEVELOPMENT)
- NEW LIBRARY UNDER CONSTRUCTION
- NCC MASTER PLAN FOR LEBRETON FLATS
- AS OF RIGHT MASSING ADJACENT BUILDING (CURRENTLY NO PROPOSAL)
- PIMISI STATION
-
-



4/20/2022 6:50:58 PM Autodesk Docs: \\lebreton\Files\Library\ARCH_Design_LeBreton_R02_SPA.rvt

KPMB
Perkins&Will

ISSUED FOR OPA, ZBA & SPA - NOT FOR CONSTRUCTION

2022 - 04 - 20

PROJECT

LEBRETON LIBRARY PARCEL

665 Albert St
Ottawa, ON
Canada

TITLE

AOR SHADOW STUDY - Sept 21st
10AM

SHEET NUMBER


A10-45

© 2022 Perkins&Will

Shadow Study Legend



- PROPOSED BUILDINGS
- EXISTING BUILDINGS
- CLEARAGE EAST FLATS (APPROVED DEVELOPMENT)
- NEW LIBRARY UNDER CONSTRUCTION
- NCC MASTER PLAN FOR LEBRETON FLATS
- AS OF RIGHT MASSING ADJACENT BUILDING (CURRENTLY NO PROPOSAL)
- PIMISI STATION
-
-

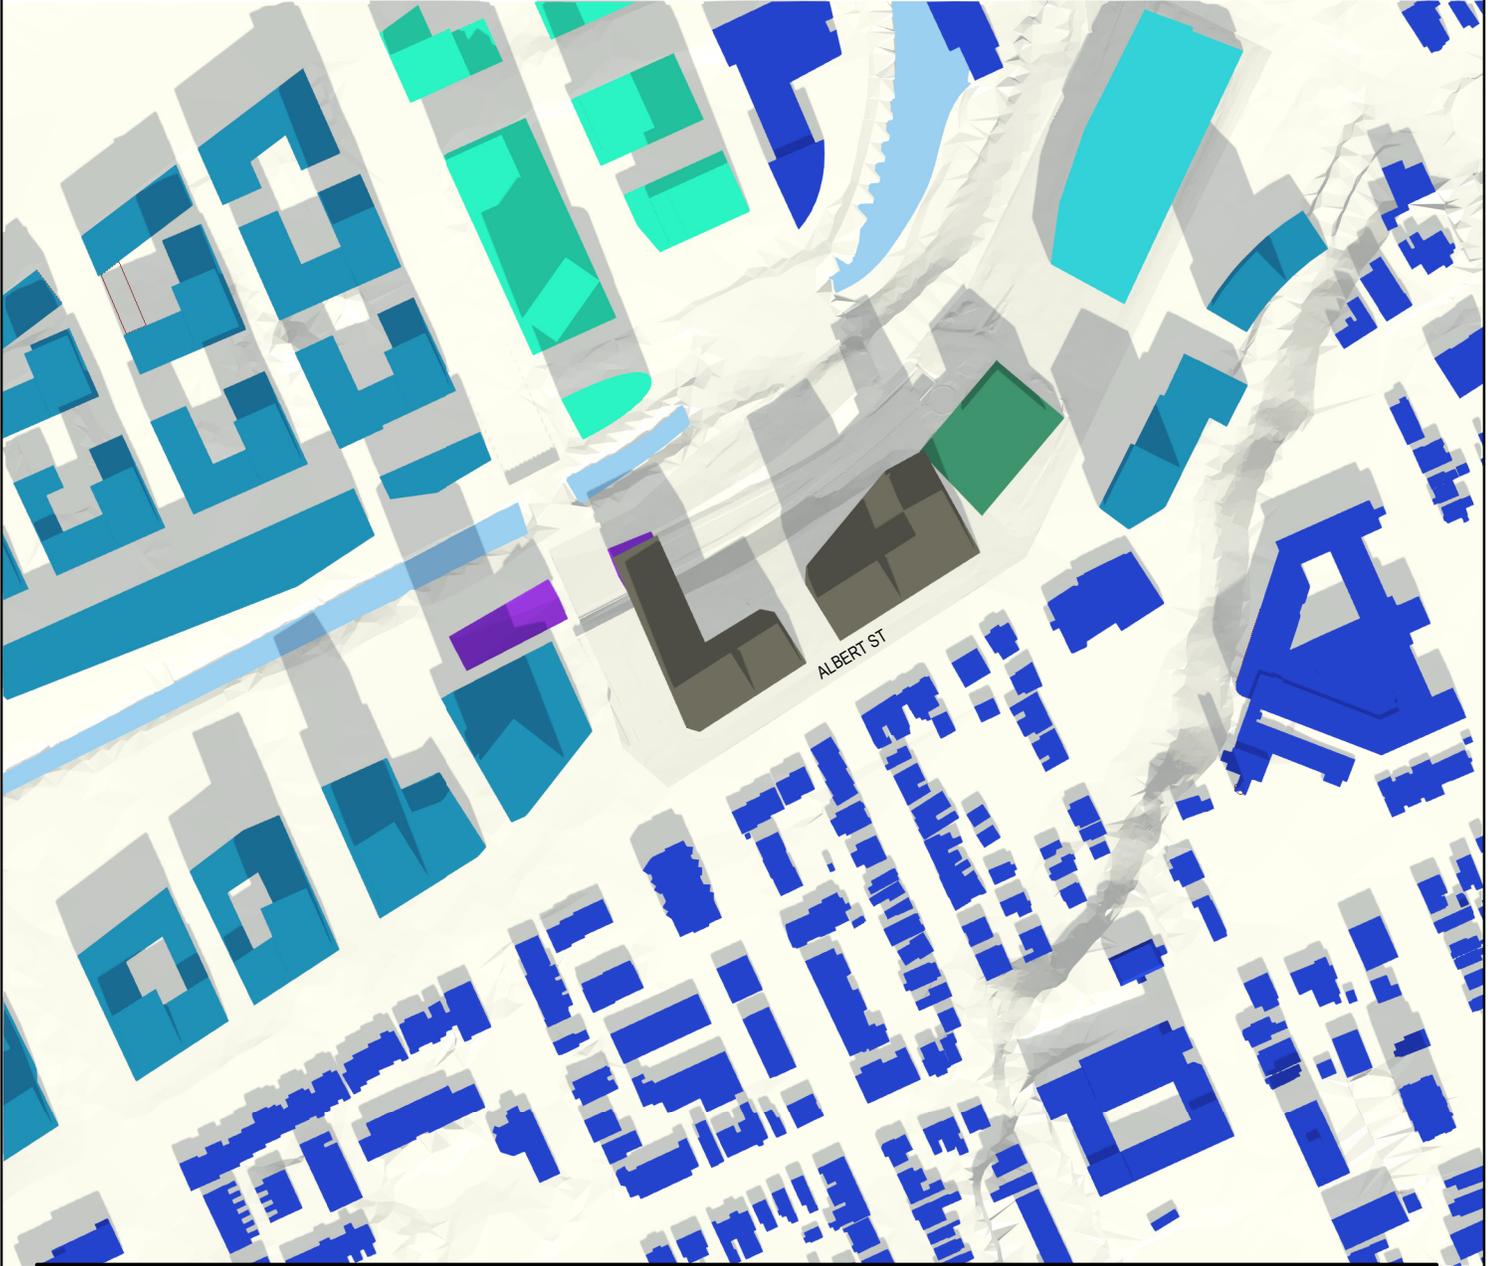

4/20/2022 6:51:03 PM Autodesk Docs: \\lebreton\Files\Library\ARCH_Design_LeBreton_R02_SPA.rvt

KPMB
Perkins&Will

ISSUED FOR OPA, ZBA & SPA - NOT FOR CONSTRUCTION

2022 - 04 - 20

PROJECT

LEBRETON LIBRARY PARCEL

665 Albert St
Ottawa, ON
Canada

TITLE

AOR SHADOW STUDY - Sept 21st
11AM

SHEET NUMBER


A10-46

© 2022 Perkins&Will

Shadow Study Legend



- PROPOSED BUILDINGS
- EXISTING BUILDINGS
- CLEARAGE EAST FLATS (APPROVED DEVELOPMENT)
- NEW LIBRARY UNDER CONSTRUCTION
- NCC MASTER PLAN FOR LEBRETON FLATS
- AS OF RIGHT MASSING ADJACENT BUILDING (CURRENTLY NO PROPOSAL)
- PIMISI STATION
-
-

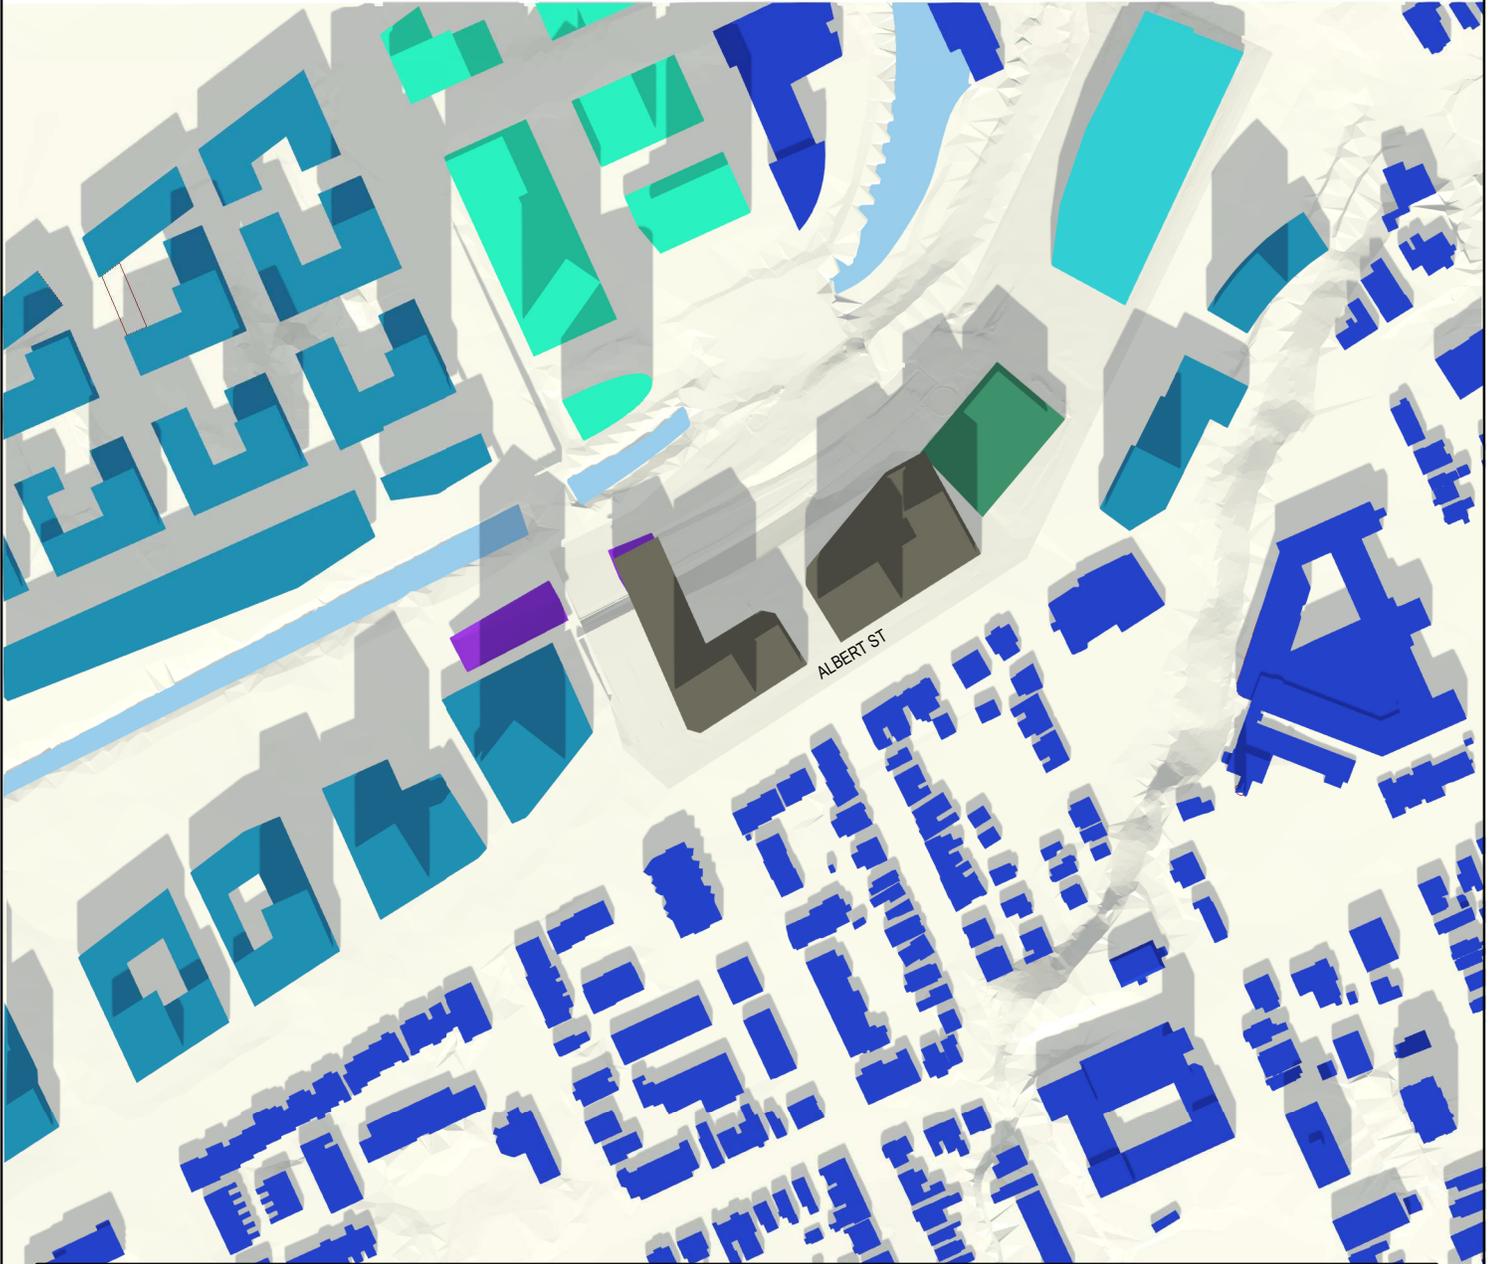

4/20/2022 6:51:08 PM Autodesk Docs: \\lebreton-flats-library\ARCH_Design_Lebreton_R02_SPA.rvt

KPMB
Perkins&Will

ISSUED FOR OPA, ZBA & SPA - NOT FOR CONSTRUCTION

2022 - 04 - 20

PROJECT

LEBRETON LIBRARY PARCEL

665 Albert St
Ottawa, ON
Canada

TITLE


AOR SHADOW STUDY - Sept 21st
12PM

SHEET NUMBER


A10-47

© 2022 Perkins&Will

Shadow Study Legend

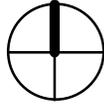

- PROPOSED BUILDINGS
- EXISTING BUILDINGS
- CLEARAGE EAST FLATS (APPROVED DEVELOPMENT)
- NEW LIBRARY UNDER CONSTRUCTION
- NCC MASTER PLAN FOR LEBRETON FLATS
- AS OF RIGHT MASSING ADJACENT BUILDING (CURRENTLY NO PROPOSAL)
- PIMISI STATION
-
-

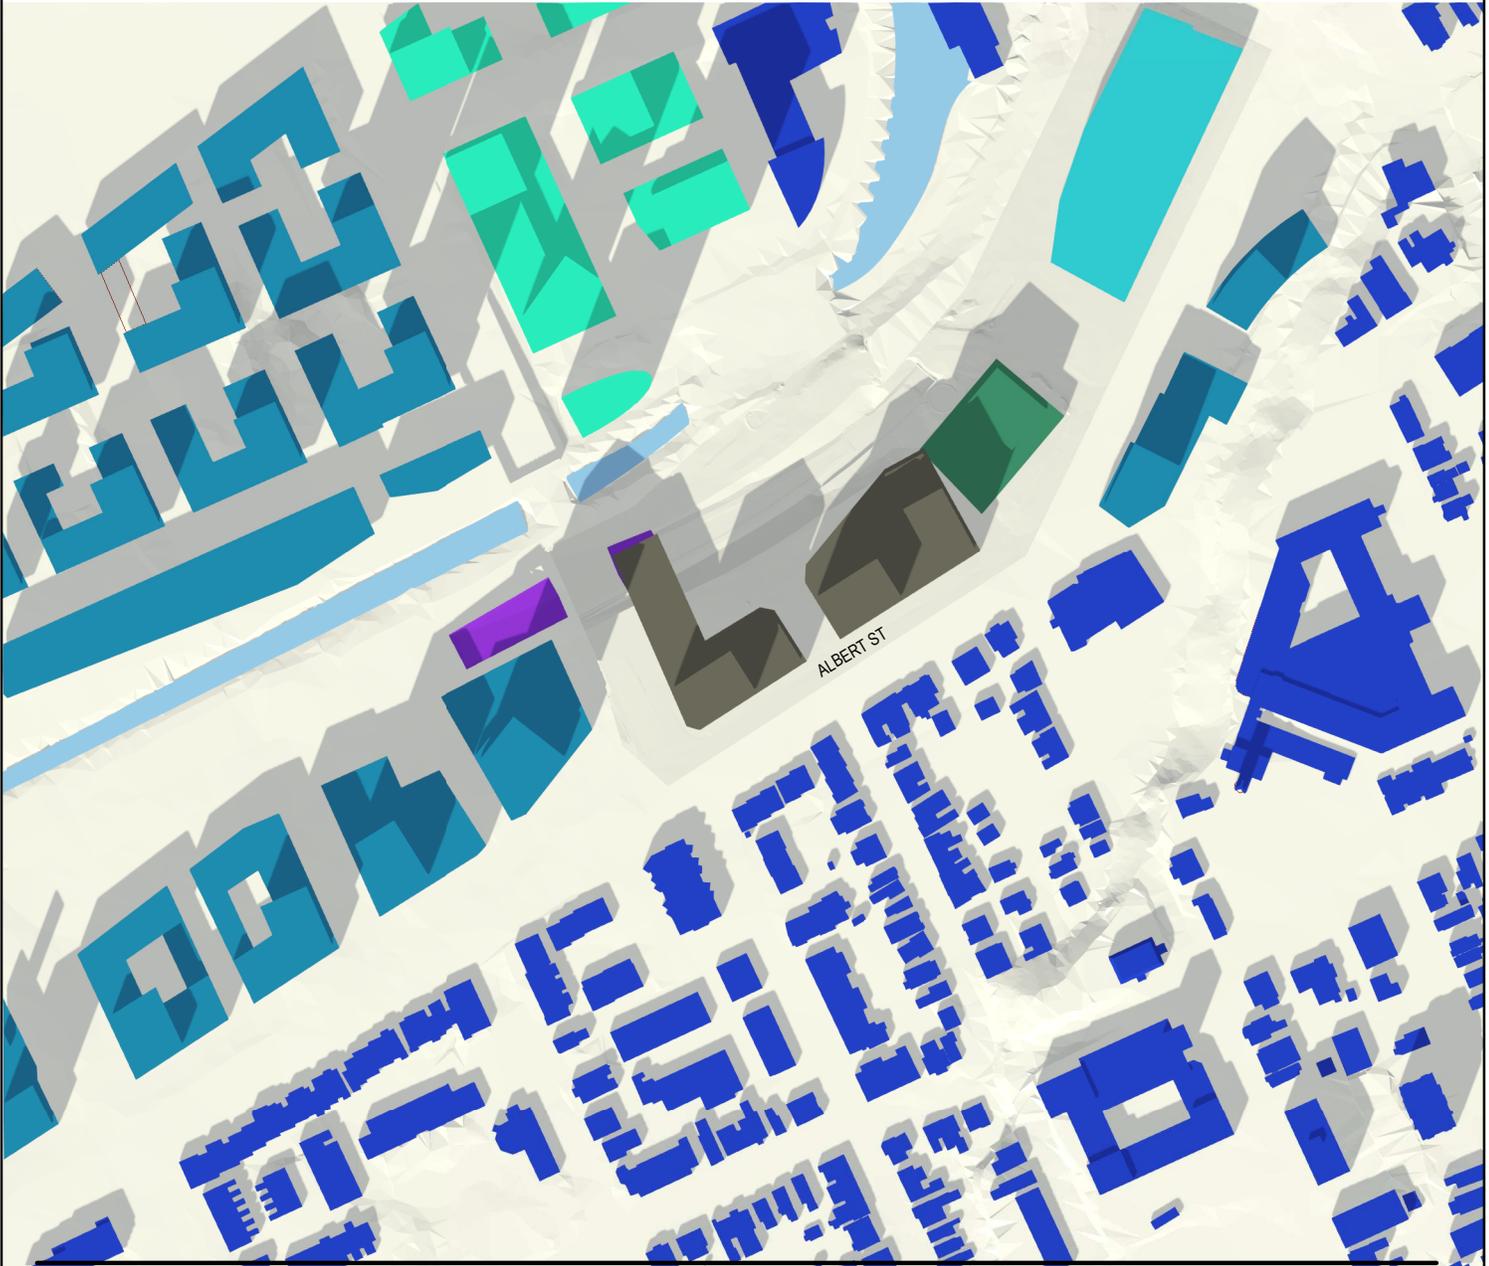

4/20/2022 6:51:13 PM Autodesk Docs: \\lebreton\Files\Library\ARCH_Design_LeBreton_R02_SPA.rvt

KPMB
Perkins&Will

ISSUED FOR OPA, ZBA & SPA - NOT FOR CONSTRUCTION

2022 - 04 - 20

PROJECT

LEBRETON LIBRARY PARCEL

665 Albert St
Ottawa, ON
Canada

TITLE

AOR SHADOW STUDY - Sept 21st
1PM

SHEET NUMBER


A10-48

© 2022 Perkins&Will

Shadow Study Legend



- PROPOSED BUILDINGS
- EXISTING BUILDINGS
- CLEARAGE EAST FLATS (APPROVED DEVELOPMENT)
- NEW LIBRARY UNDER CONSTRUCTION
- NCC MASTER PLAN FOR LEBRETON FLATS
- AS OF RIGHT MASSING ADJACENT BUILDING (CURRENTLY NO PROPOSAL)
- PIMISI STATION
-
-

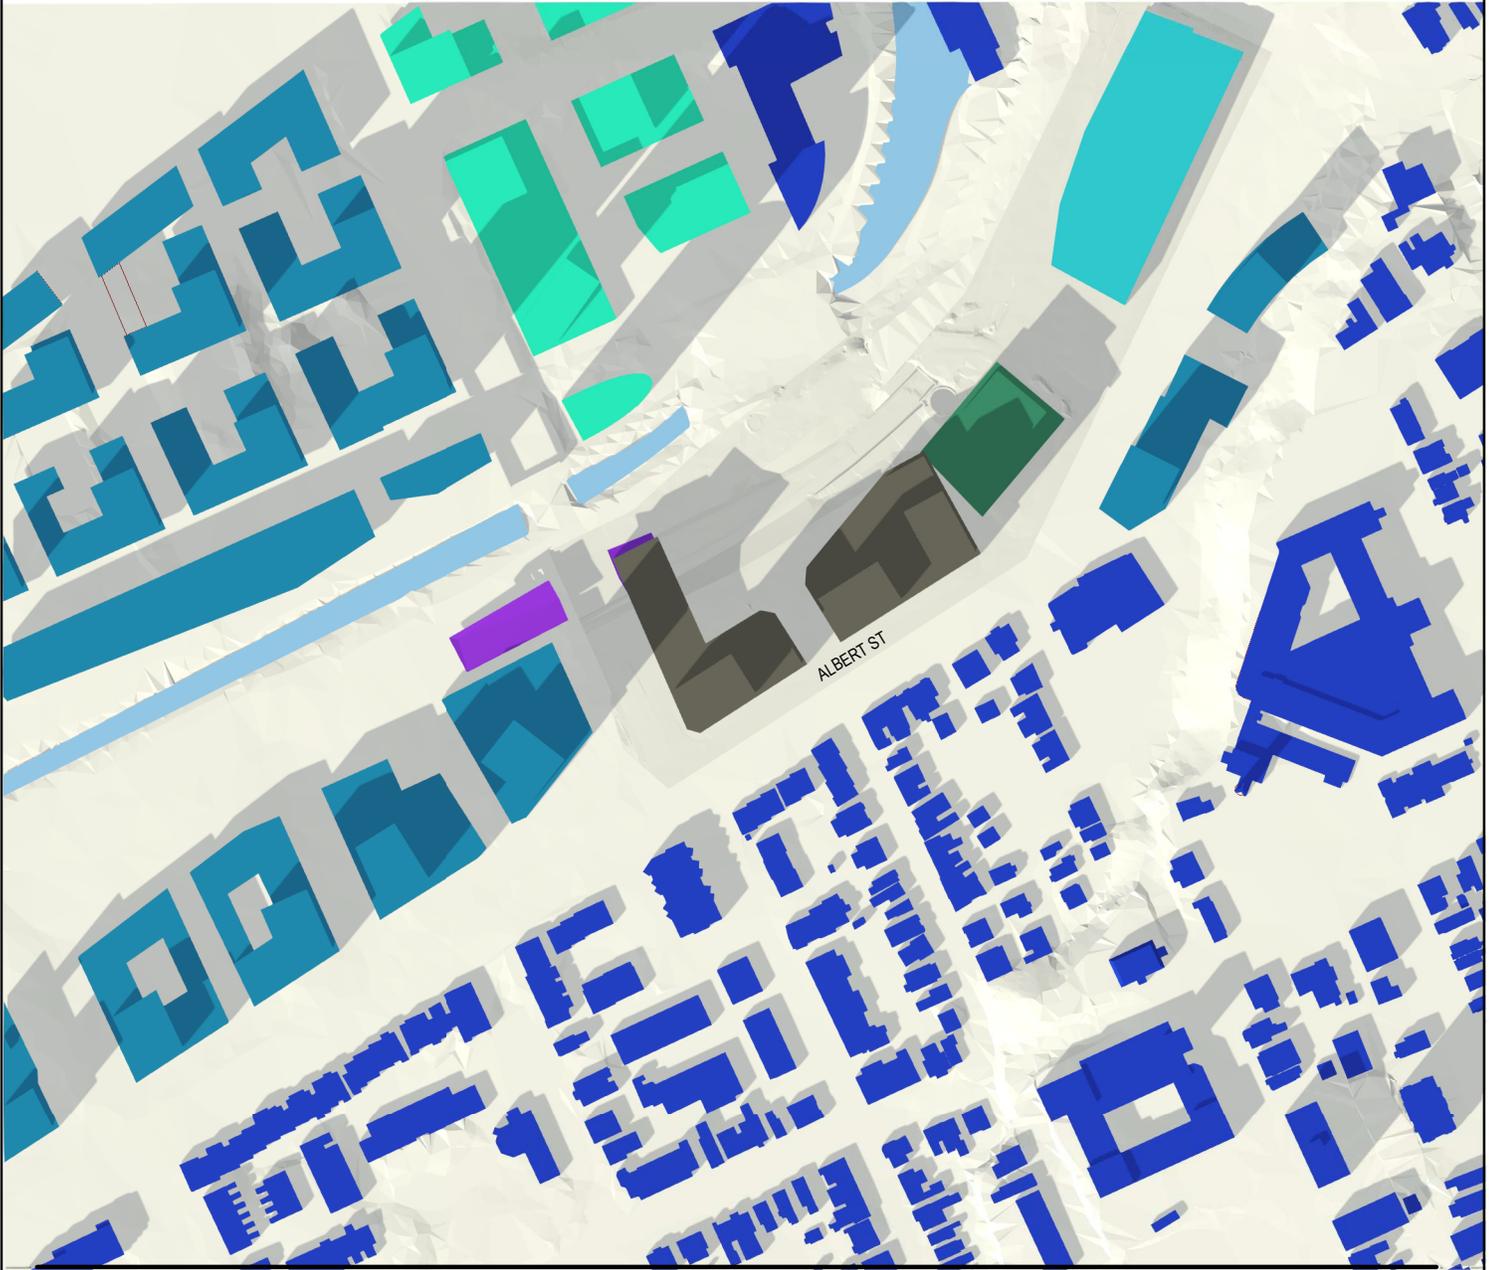

4/20/2022 6:51:19 PM Autodesk Docs: \\lebreton\Files\Library\ARCH_Design_LeBreton_R02_SPA.rvt

KPMB
Perkins&Will

ISSUED FOR OPA, ZBA & SPA - NOT FOR CONSTRUCTION

2022 - 04 - 20

PROJECT

LEBRETON LIBRARY PARCEL

665 Albert St
Ottawa, ON
Canada

TITLE


AOR SHADOW STUDY - Sept 21st
2PM

SHEET NUMBER


A10-49

© 2022 Perkins&Will

Shadow Study Legend

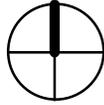

- PROPOSED BUILDINGS
- EXISTING BUILDINGS
- CLEARAGE EAST FLATS (APPROVED DEVELOPMENT)
- NEW LIBRARY UNDER CONSTRUCTION
- NCC MASTER PLAN FOR LEBRETON FLATS
- AS OF RIGHT MASSING ADJACENT BUILDING (CURRENTLY NO PROPOSAL)
- PIMISI STATION
-
-

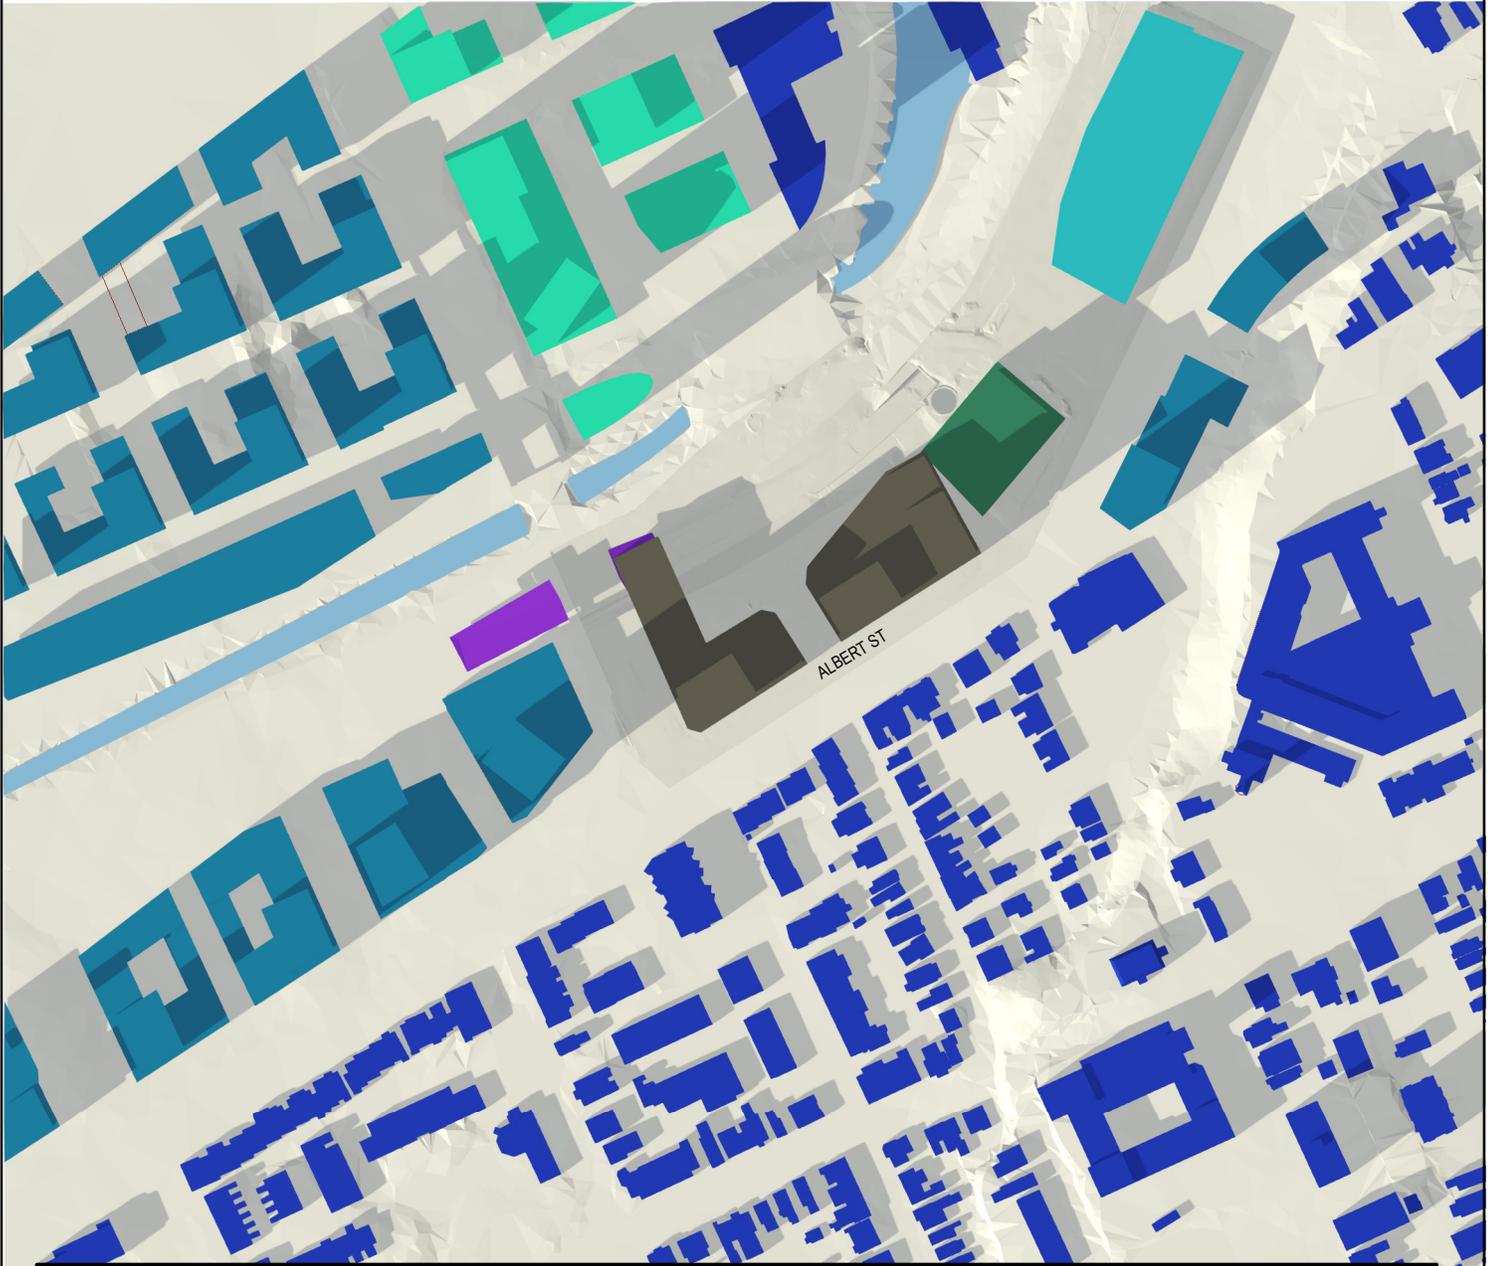

4/20/2022 6:51:23 PM Autodesk Docs: \\lebreton\Files\Library\ARCH_Design_LeBreton_R02_SPA.rvt

KPMB
Perkins&Will

ISSUED FOR OPA, ZBA & SPA - NOT FOR CONSTRUCTION

2022 - 04 - 20

PROJECT

LEBRETON LIBRARY PARCEL

665 Albert St
Ottawa, ON
Canada

TITLE

AOR SHADOW STUDY - Sept 21st
3PM

SHEET NUMBER


A10-50

© 2022 Perkins&Will

Shadow Study Legend



- PROPOSED BUILDINGS
- EXISTING BUILDINGS
- CLEARAGE EAST FLATS (APPROVED DEVELOPMENT)
- NEW LIBRARY UNDER CONSTRUCTION
- NCC MASTER PLAN FOR LEBRETON FLATS
- AS OF RIGHT MASSING ADJACENT BUILDING (CURRENTLY NO PROPOSAL)
- PIMISI STATION
-
-

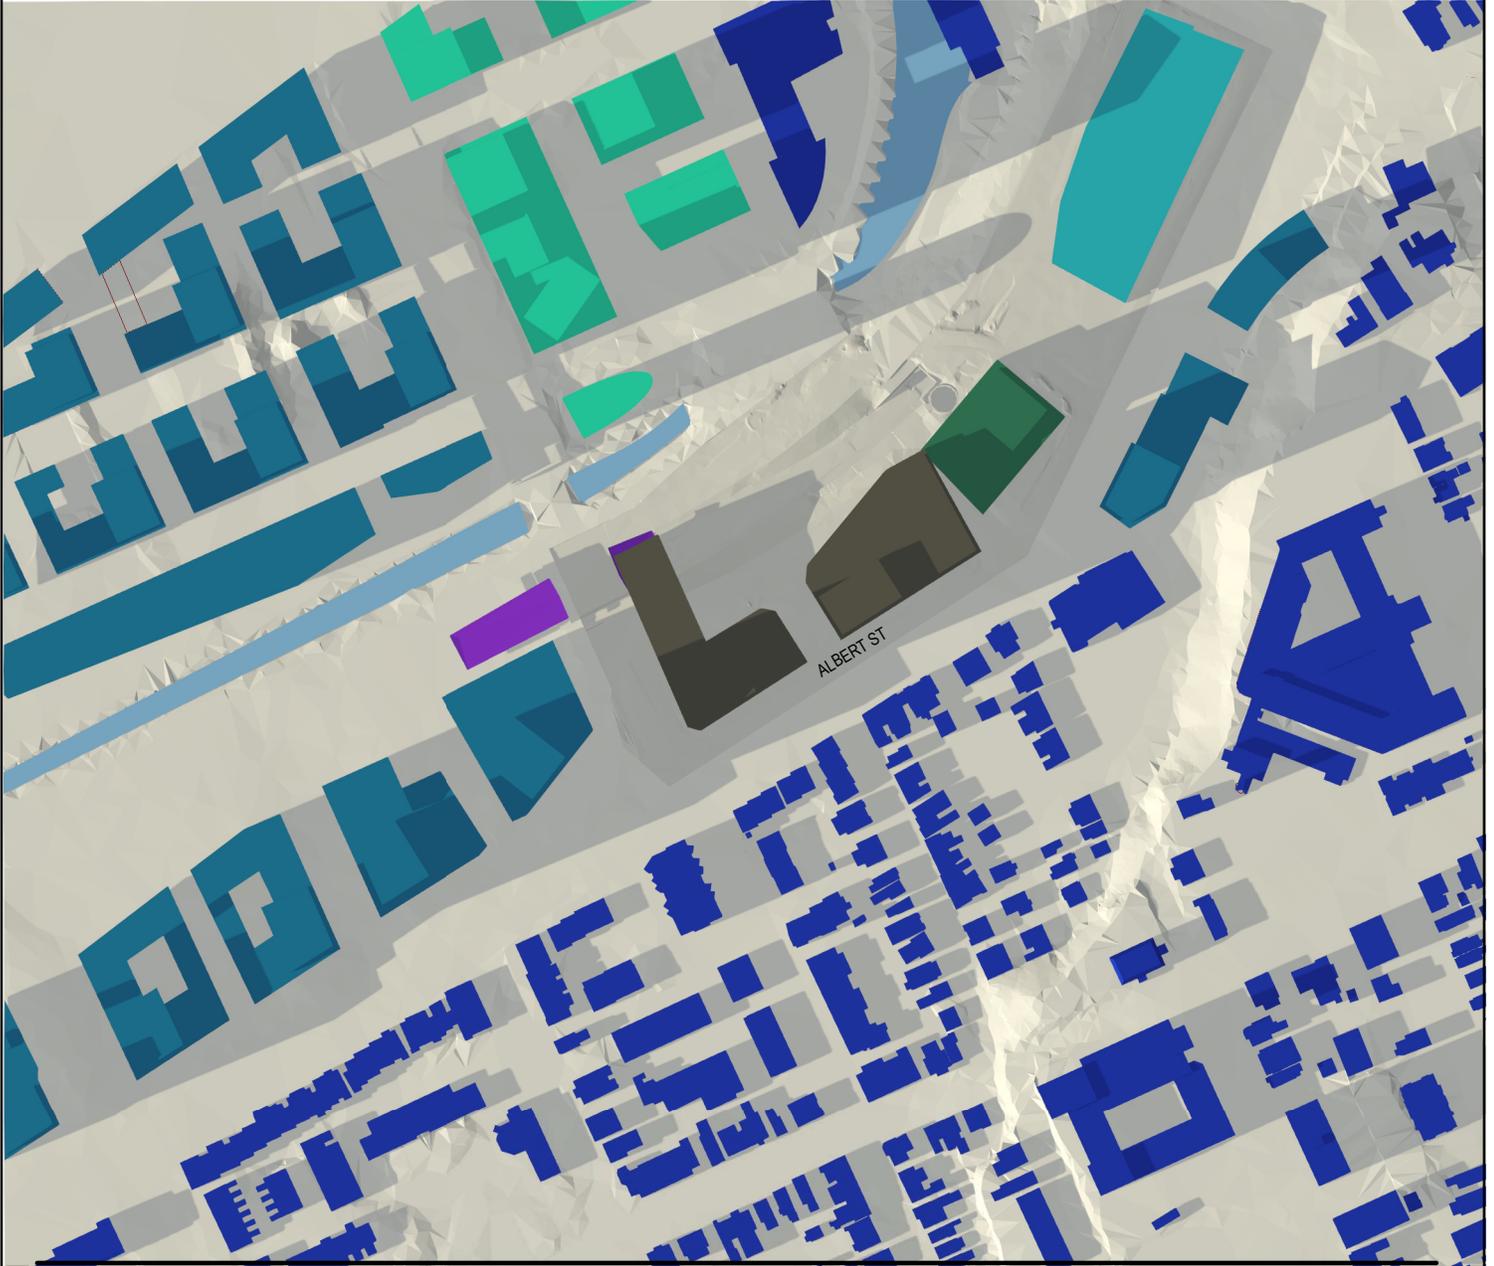

4/20/2022 6:51:28 PM Autodesk Docs: \\lebreton\Flats_Library\ARCH_Design_LeBreton_R02_SPA.rvt

KPMB
Perkins&Will

ISSUED FOR OPA, ZBA & SPA - NOT FOR CONSTRUCTION

2022 - 04 - 20

PROJECT

LEBRETON LIBRARY PARCEL

665 Albert St
Ottawa, ON
Canada

TITLE

AOR SHADOW STUDY - Sept 21st
4PM

SHEET NUMBER


A10-51

© 2022 Perkins&Will

Shadow Study Legend



- PROPOSED BUILDINGS
- EXISTING BUILDINGS
- CLEARAGE EAST FLATS (APPROVED DEVELOPMENT)
- NEW LIBRARY UNDER CONSTRUCTION
- NCC MASTER PLAN FOR LEBRETON FLATS
- AS OF RIGHT MASSING ADJACENT BUILDING (CURRENTLY NO PROPOSAL)
- PIMISI STATION
-
-

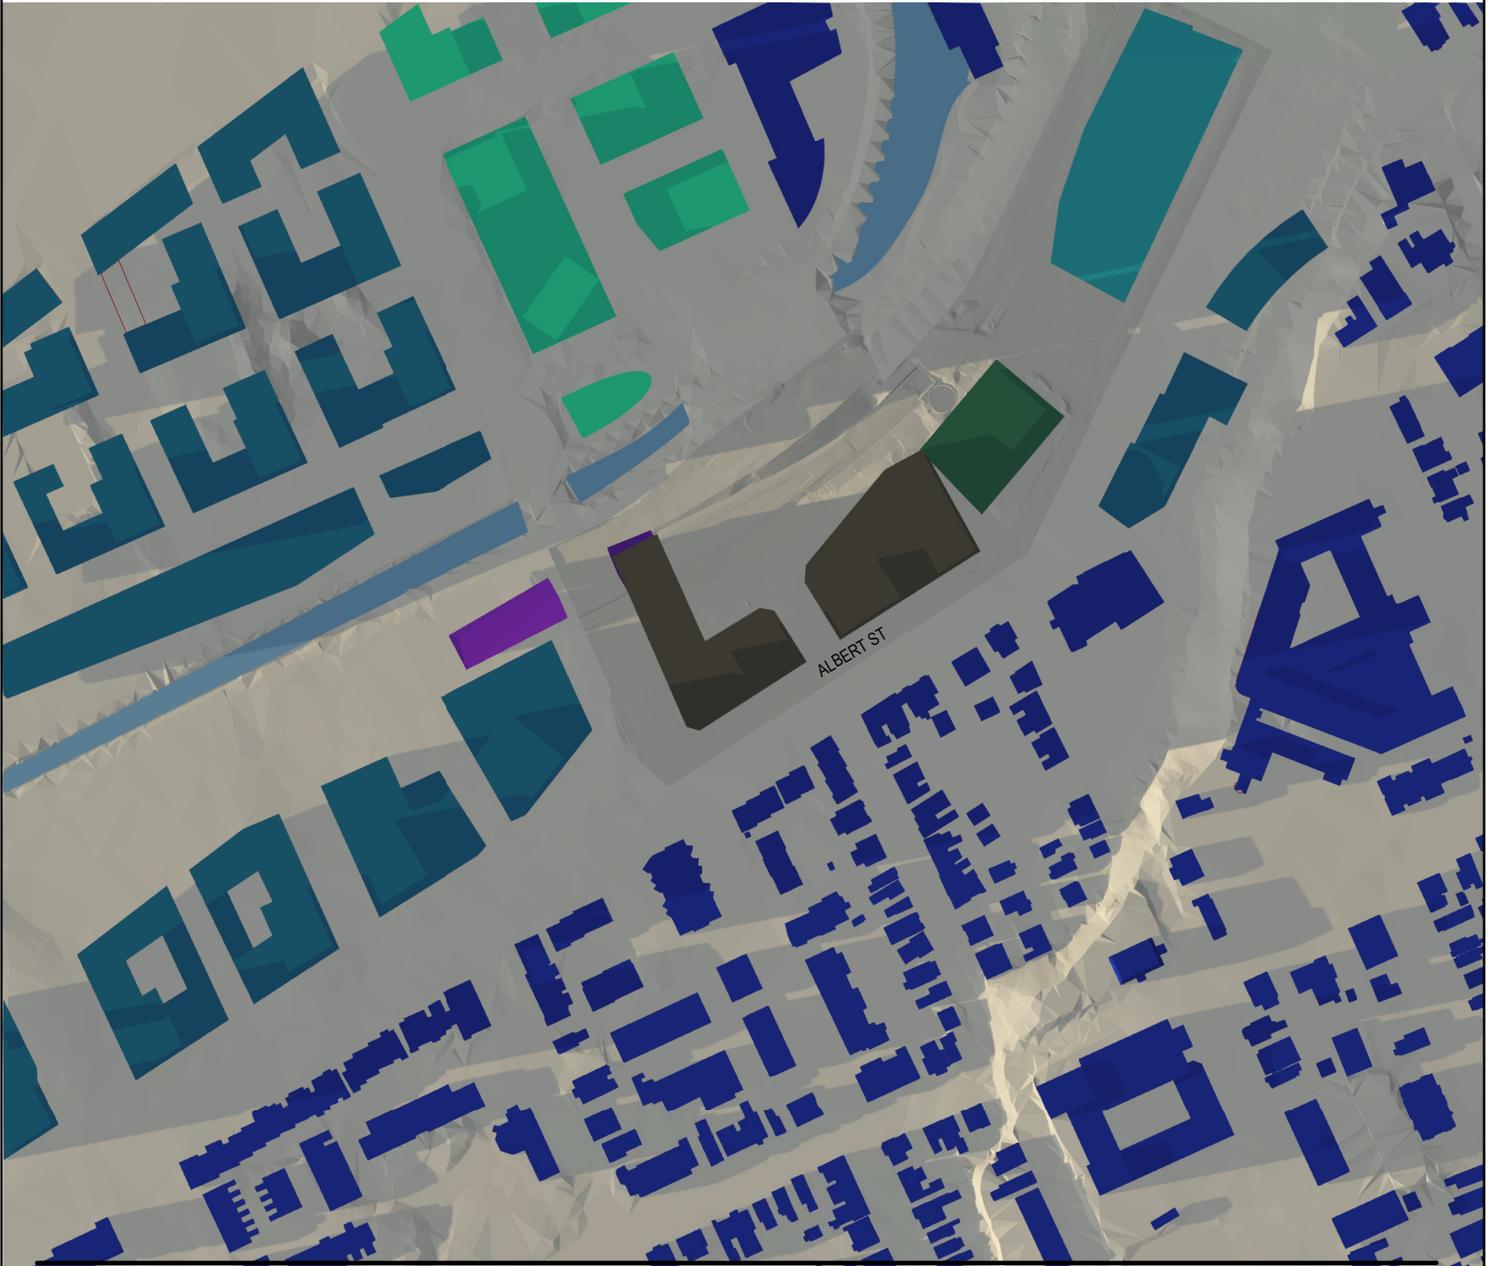

4/20/2022 6:51:33 PM Autodesk Docs:llebreton Flats Library/ARCH_Dream_Lebreton_R02_SPA.rvt

KPMB
Perkins&Will

ISSUED FOR OPA, ZBA & SPA - NOT FOR CONSTRUCTION

2022 - 04 - 20

PROJECT

LEBRETON LIBRARY PARCEL

665 Albert St
Ottawa, ON
Canada

TITLE


AOR SHADOW STUDY - Sept 21st
5PM

SHEET NUMBER


A10-52

© 2022 Perkins&Will

Shadow Study Legend

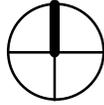

- PROPOSED BUILDINGS
- EXISTING BUILDINGS
- CLEARAGE EAST FLATS (APPROVED DEVELOPMENT)
- NEW LIBRARY UNDER CONSTRUCTION
- NCC MASTER PLAN FOR LEBRETON FLATS
- AS OF RIGHT MASSING ADJACENT BUILDING (CURRENTLY NO PROPOSAL)
- PIMISI STATION
-
-

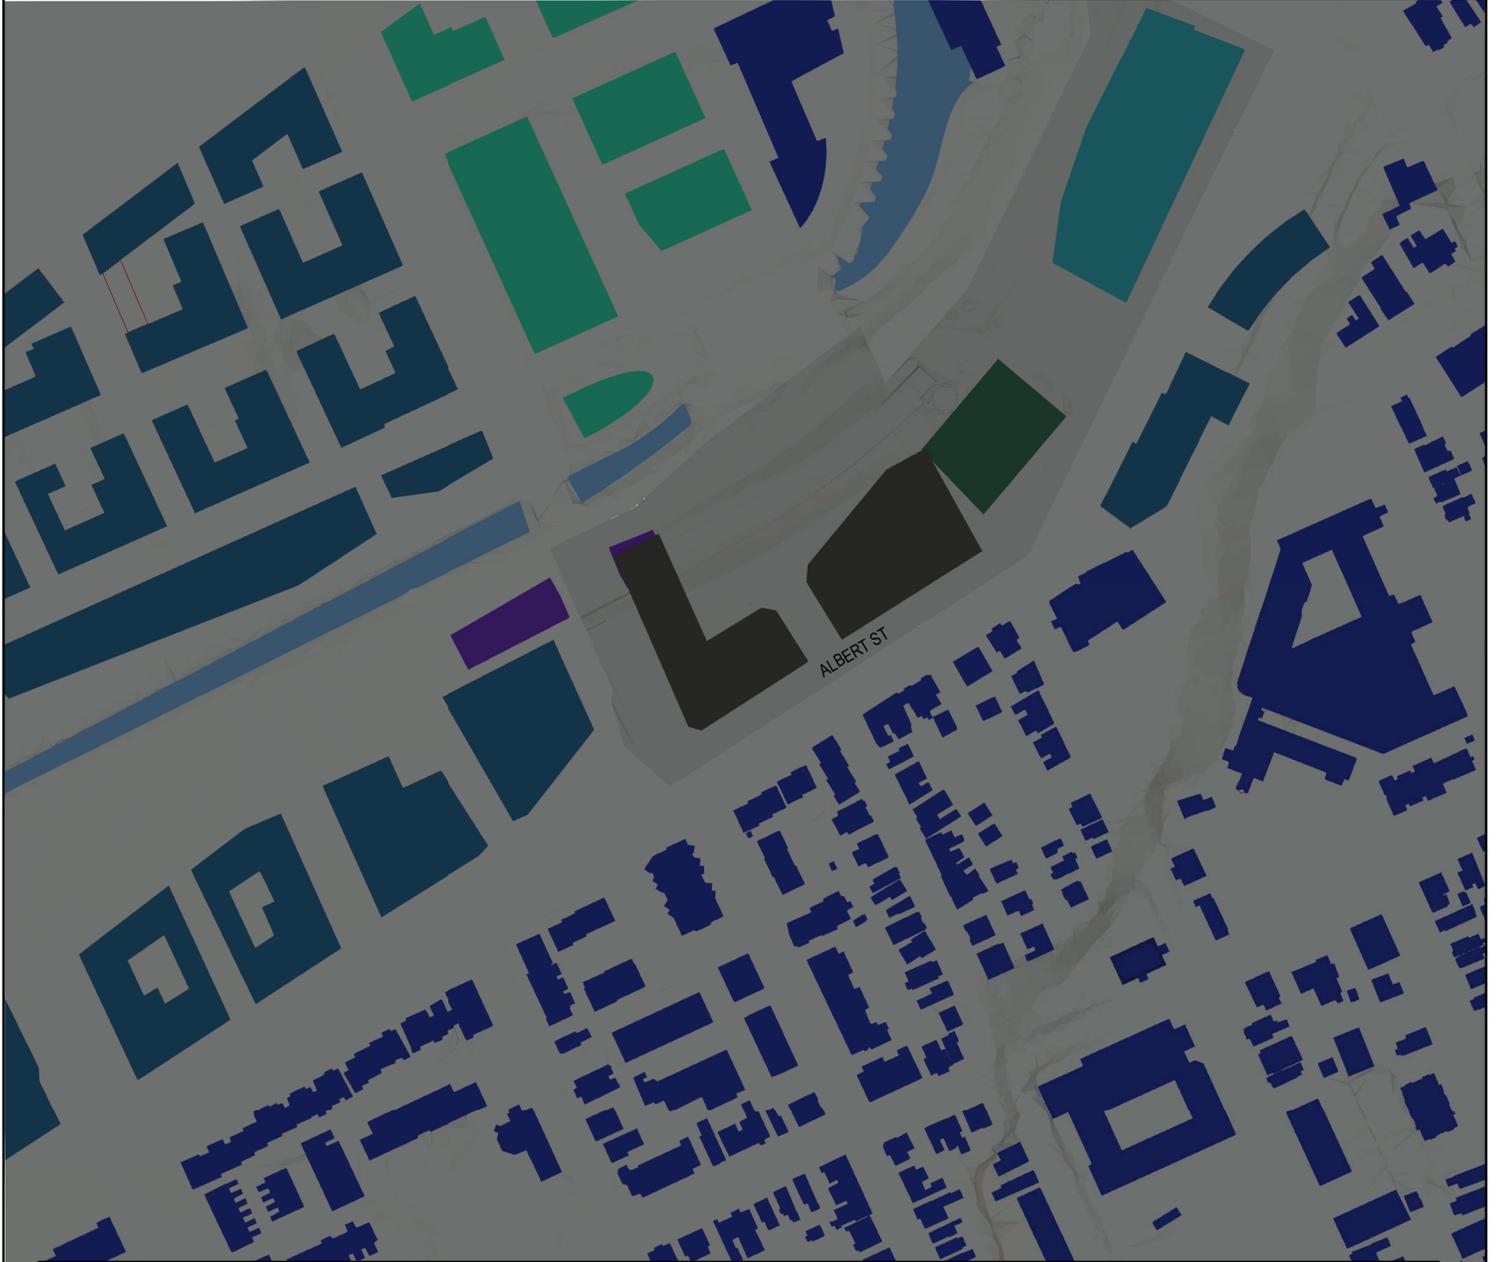

4/20/2022 6:51:38 PM Autodesk Docs: \\lebreton\Files\Library\ARCH_Design_LeBreton_R02_SPA.rvt

KPMB
Perkins&Will

ISSUED FOR OPA, ZBA & SPA - NOT FOR CONSTRUCTION

2022 - 04 - 20

PROJECT

LEBRETON LIBRARY PARCEL

665 Albert St
Ottawa, ON
Canada

TITLE

AOR SHADOW STUDY - Sept 21st
6PM

SHEET NUMBER


A10-53

© 2022 Perkins&Will

Shadow Study Legend



- PROPOSED BUILDINGS
- EXISTING BUILDINGS
- CLEARAGE EAST FLATS (APPROVED DEVELOPMENT)
- NEW LIBRARY UNDER CONSTRUCTION
- NCC MASTER PLAN FOR LEBRETON FLATS
- AS OF RIGHT MASSING ADJACENT BUILDING (CURRENTLY NO PROPOSAL)
- PIMISI STATION
-
-

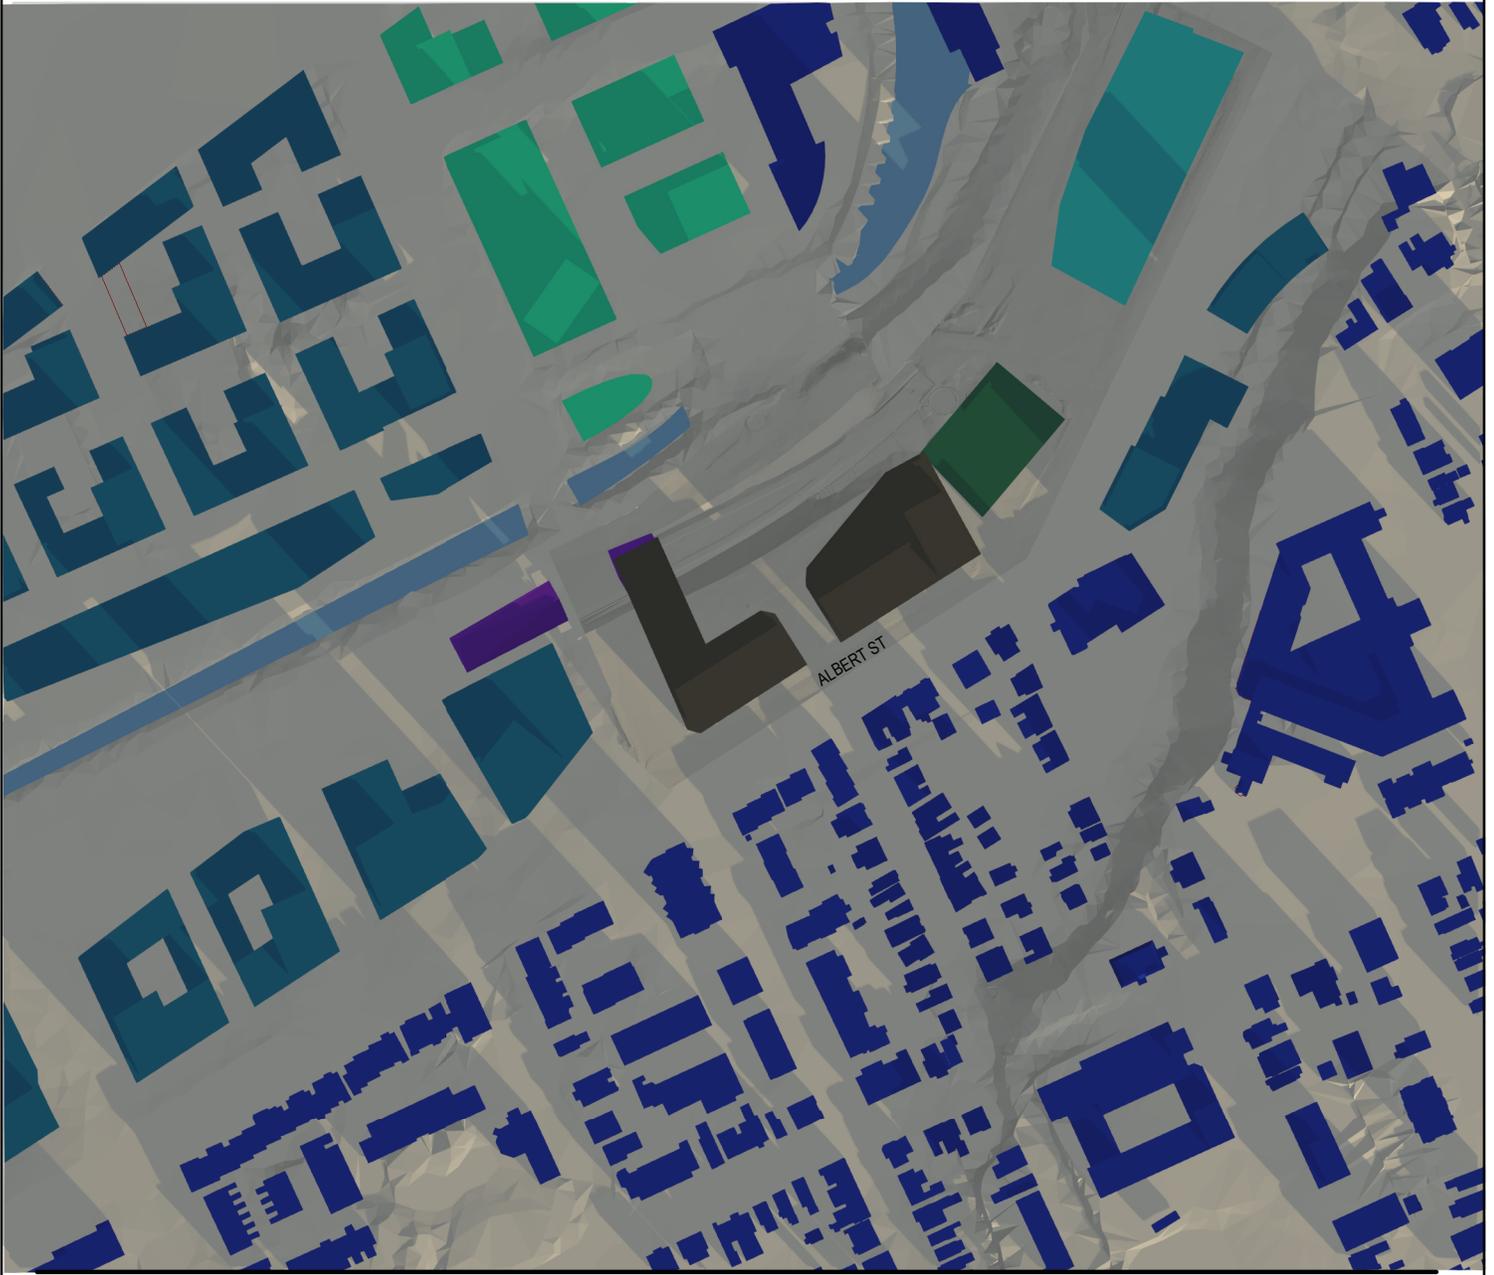

4/20/2022 6:51:41 PM Autodesk Docs: \\lebreton\Files\Library\ARCH_Design_LeBreton_R02_SPA.rvt

KPMB
Perkins&Will

ISSUED FOR OPA, ZBA & SPA - NOT FOR CONSTRUCTION

2022 - 04 - 20

PROJECT

LEBRETON LIBRARY PARCEL

665 Albert St
Ottawa, ON
Canada

TITLE

AOR SHADOW STUDY - Dec 21st
9AM

SHEET NUMBER


A10-54

© 2022 Perkins&Will

Shadow Study Legend



- PROPOSED BUILDINGS
- EXISTING BUILDINGS
- CLEARAGE EAST FLATS (APPROVED DEVELOPMENT)
- NEW LIBRARY UNDER CONSTRUCTION
- NCC MASTER PLAN FOR LEBRETON FLATS
- AS OF RIGHT MASSING ADJACENT BUILDING (CURRENTLY NO PROPOSAL)
- PIMISI STATION
-
-

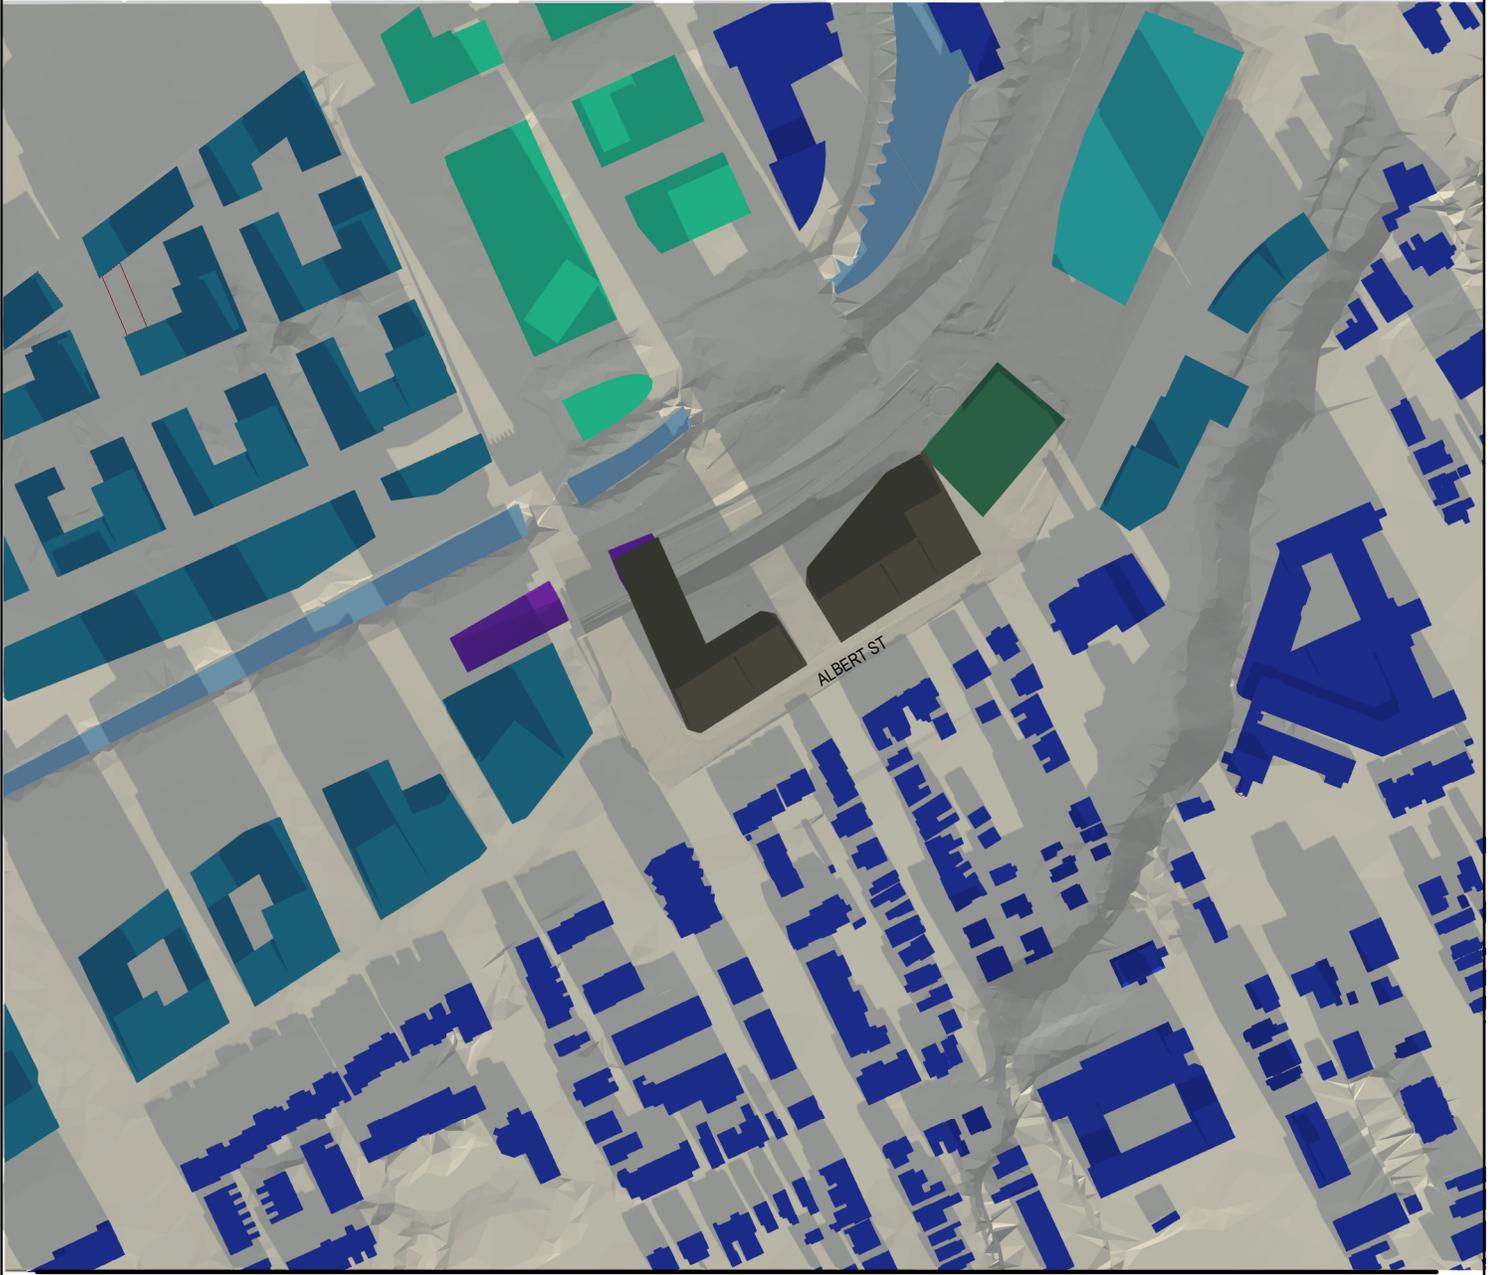

4/20/2022 6:51:46 PM Autodesk Docs: \\lebreton\Flats_Library\ARCH_Design_Libreton_R02_SPA.rvt

KPMB
Perkins&Will

ISSUED FOR OPA, ZBA & SPA - NOT FOR CONSTRUCTION

2022 - 04 - 20

PROJECT

LEBRETON LIBRARY PARCEL

665 Albert St
Ottawa, ON
Canada

TITLE

AOR SHADOW STUDY - Dec 21st
10AM

SHEET NUMBER


A10-55

© 2022 Perkins&Will

Shadow Study Legend



- PROPOSED BUILDINGS
- EXISTING BUILDINGS
- CLEARAGE EAST FLATS (APPROVED DEVELOPMENT)
- NEW LIBRARY UNDER CONSTRUCTION
- NCC MASTER PLAN FOR LEBRETON FLATS
- AS OF RIGHT MASSING ADJACENT BUILDING (CURRENTLY NO PROPOSAL)
- PIMISI STATION
-
-

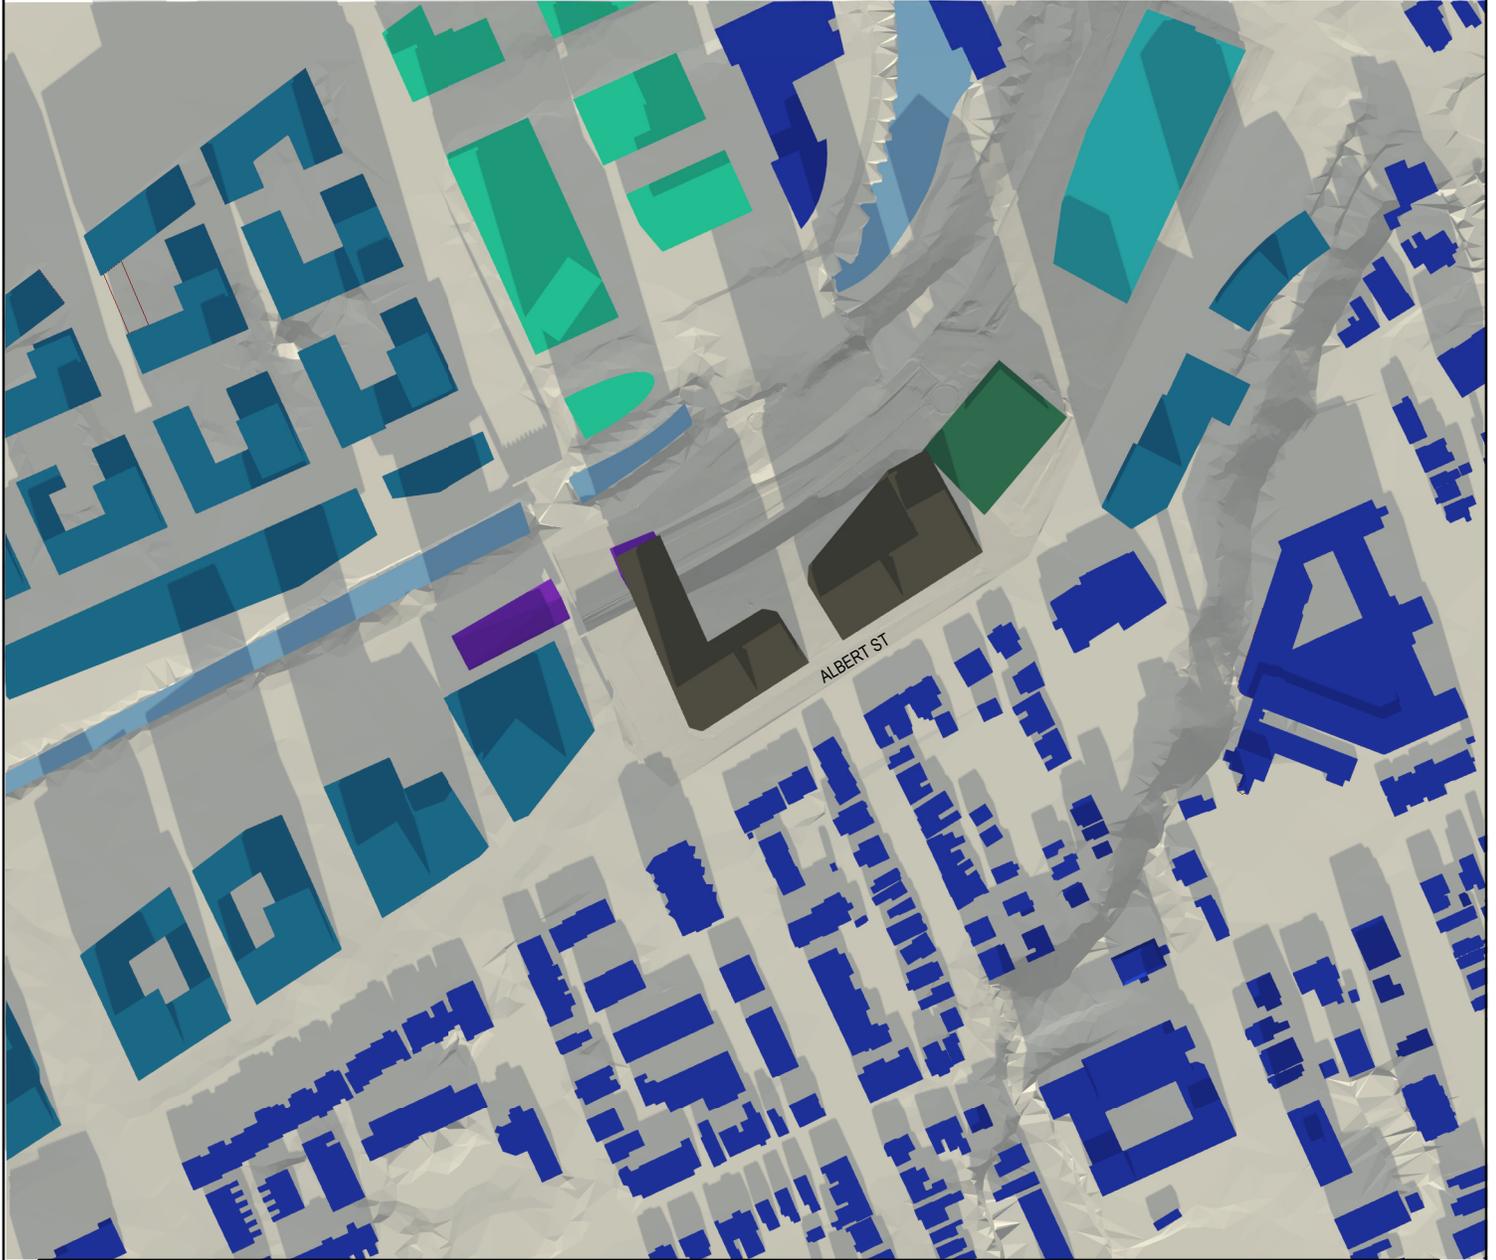

4/20/2022 6:51:51 PM Autodesk Docs: \\lebreton\Files\Library\ARCH_Design_Lebreton_RP2_SPA.rvt

KPMB
Perkins&Will

ISSUED FOR OPA, ZBA & SPA - NOT FOR CONSTRUCTION

2022 - 04 - 20

PROJECT

LEBRETON LIBRARY PARCEL

665 Albert St
Ottawa, ON
Canada

TITLE

AOR SHADOW STUDY - Dec 21st
11AM

SHEET NUMBER


A10-56

© 2022 Perkins&Will

Shadow Study Legend



- PROPOSED BUILDINGS
- EXISTING BUILDINGS
- CLEARAGE EAST FLATS (APPROVED DEVELOPMENT)
- NEW LIBRARY UNDER CONSTRUCTION
- NCC MASTER PLAN FOR LEBRETON FLATS
- AS OF RIGHT MASSING ADJACENT BUILDING (CURRENTLY NO PROPOSAL)
- PIMISI STATION
-
-

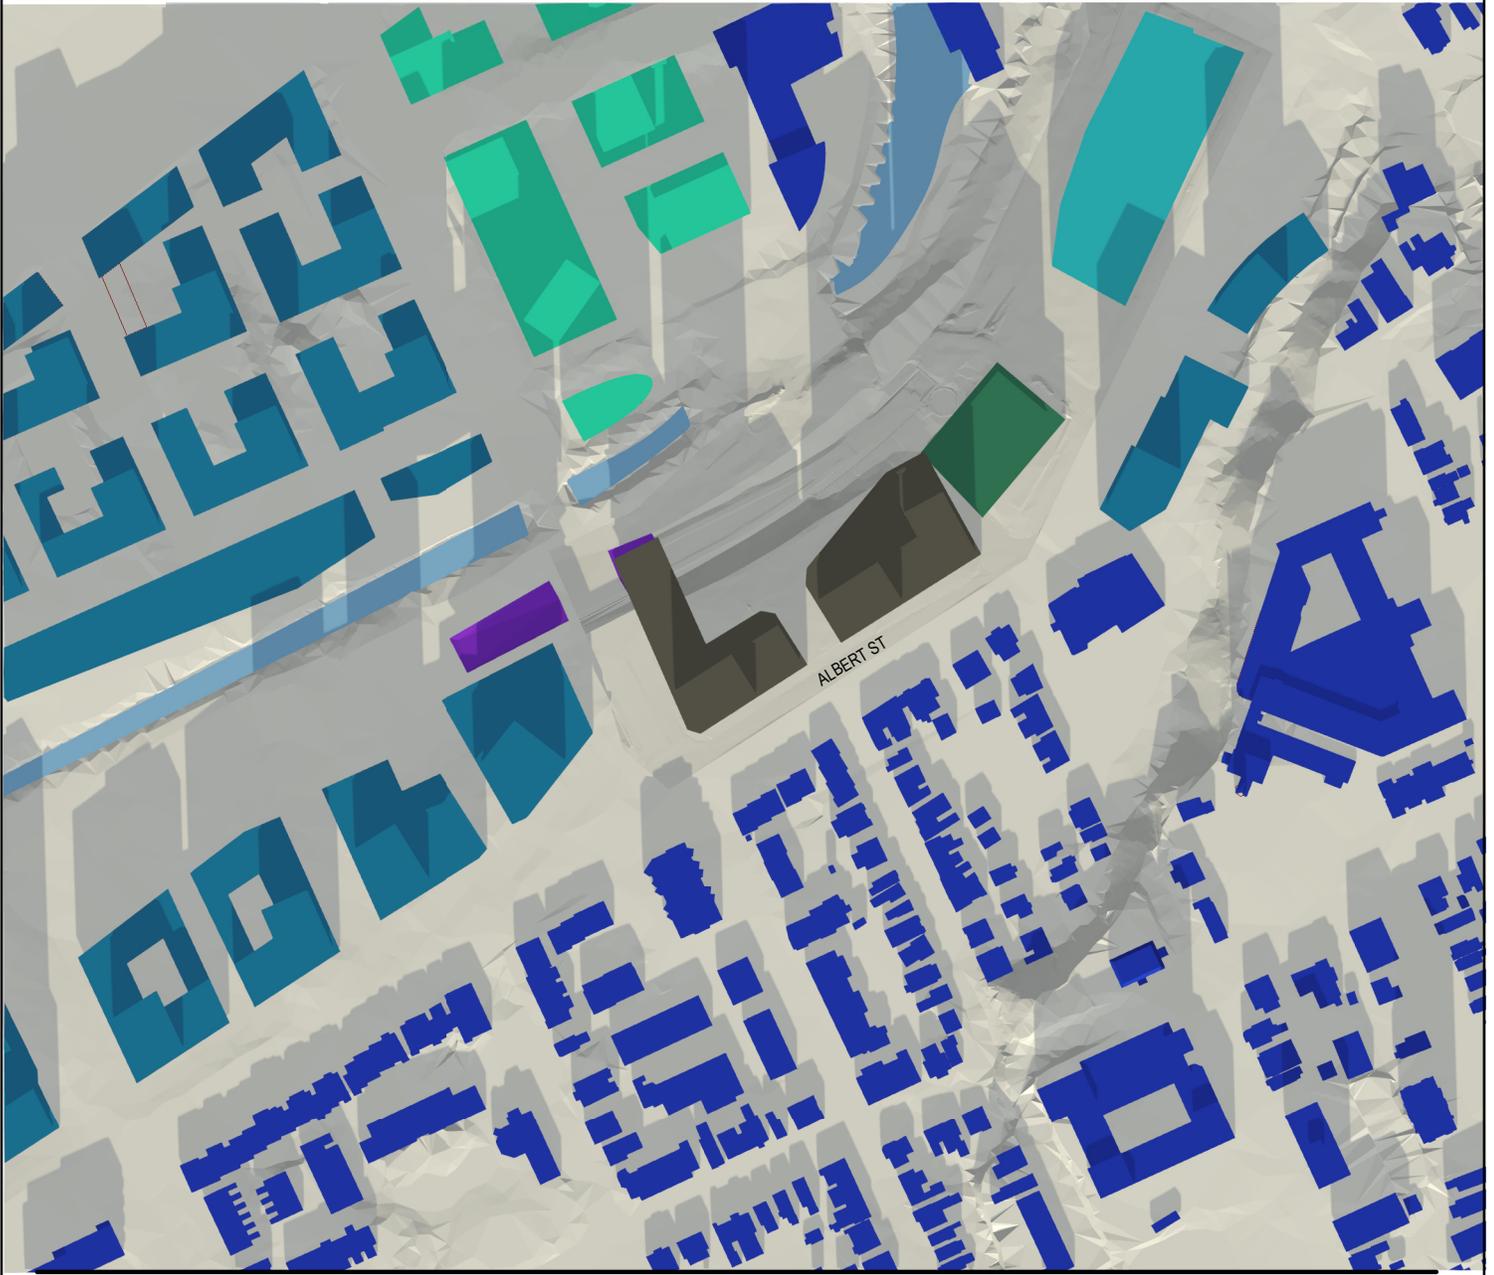

4/20/2022 6:51:55 PM Autodesk Docs: \\lebreton\Files\Library\ARCH_Deem_LeBreton_R02_SPA.rvt

KPMB
Perkins&Will

ISSUED FOR OPA, ZBA & SPA - NOT FOR CONSTRUCTION

2022 - 04 - 20

PROJECT

LEBRETON LIBRARY PARCEL

665 Albert St
Ottawa, ON
Canada

TITLE

AOR SHADOW STUDY - Dec 21st
12PM

SHEET NUMBER


A10-57

© 2022 Perkins&Will

Shadow Study Legend



- PROPOSED BUILDINGS
- EXISTING BUILDINGS
- CLEARAGE EAST FLATS (APPROVED DEVELOPMENT)
- NEW LIBRARY UNDER CONSTRUCTION
- NCC MASTER PLAN FOR LEBRETON FLATS
- AS OF RIGHT MASSING ADJACENT BUILDING (CURRENTLY NO PROPOSAL)
- PIMISI STATION
-
-

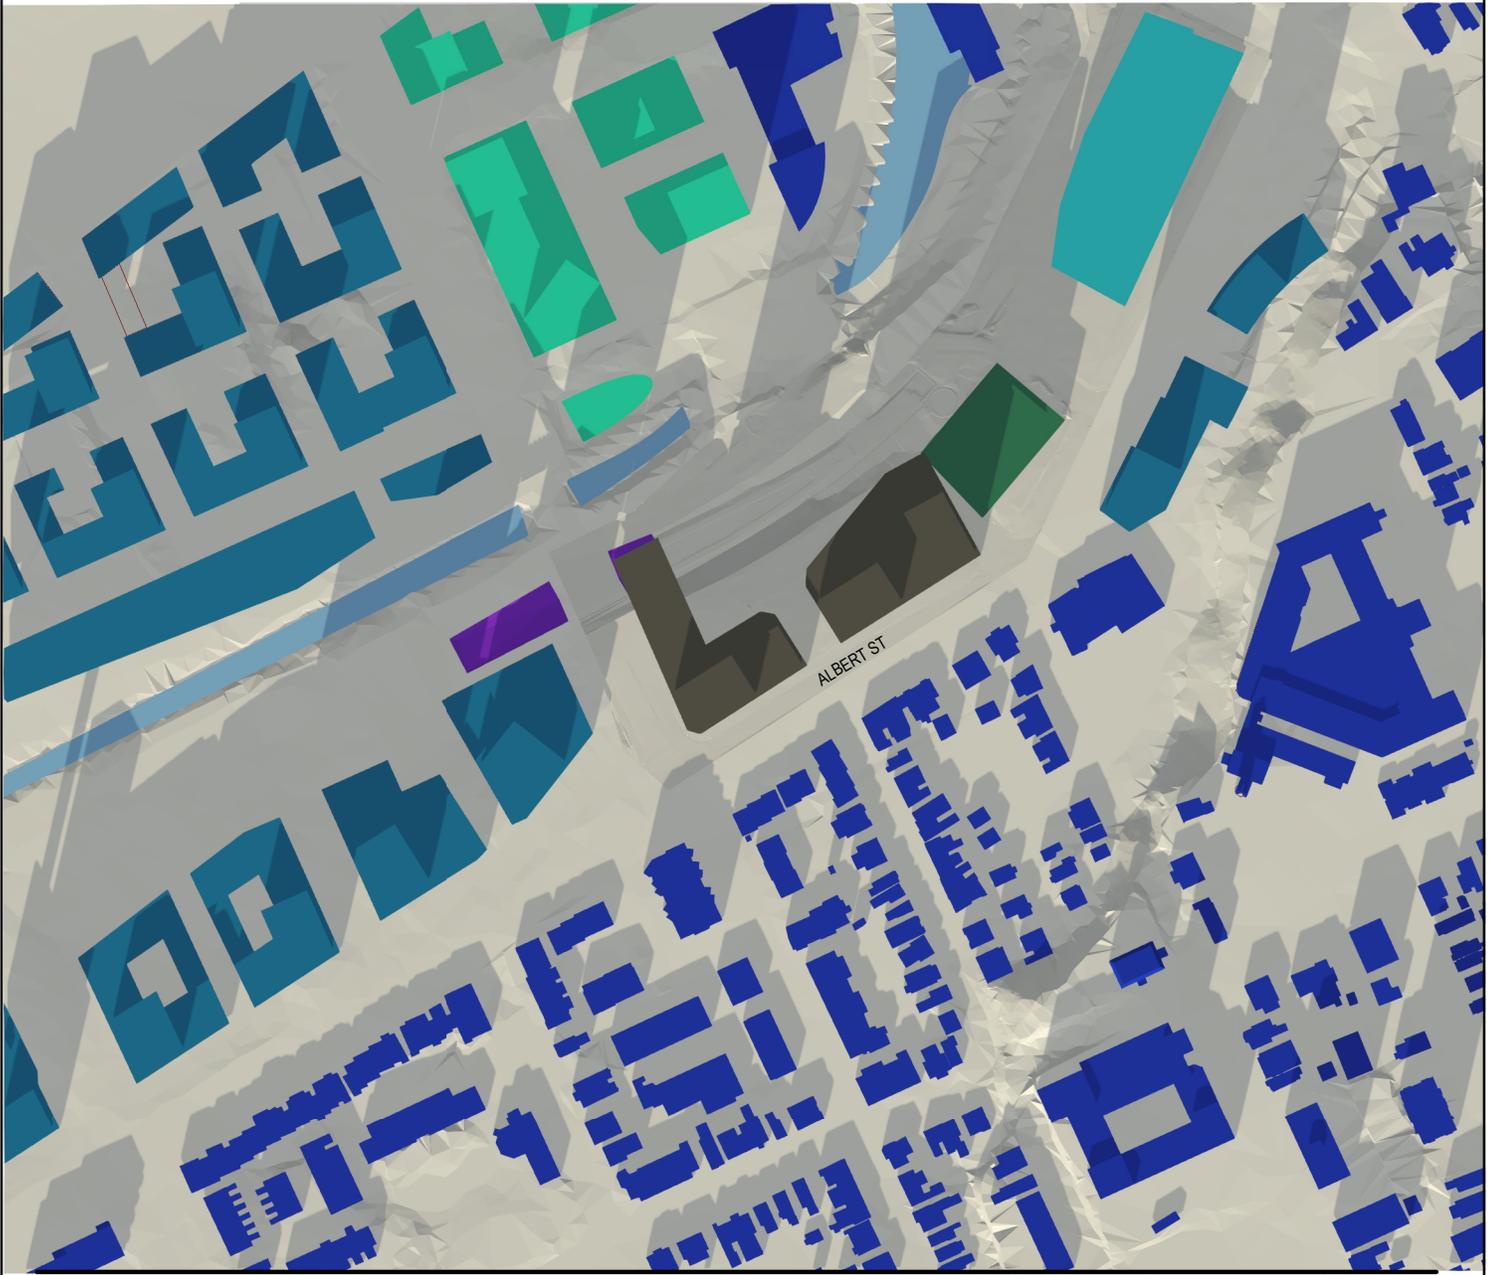

4/20/2022 6:52:00 PM Autodesk Docs: \\lebreton\Files\Library\ARCH_Design_LeBreton_R22_SPA.rvt

KPMB
Perkins&Will

ISSUED FOR OPA, ZBA & SPA - NOT FOR CONSTRUCTION

2022 - 04 - 20

PROJECT

LEBRETON LIBRARY PARCEL

665 Albert St
Ottawa, ON
Canada

TITLE

AOR SHADOW STUDY - Dec 21st
1PM

SHEET NUMBER


A10-58

© 2022 Perkins&Will

Shadow Study Legend



- PROPOSED BUILDINGS
- EXISTING BUILDINGS
- CLEARAGE EAST FLATS (APPROVED DEVELOPMENT)
- NEW LIBRARY UNDER CONSTRUCTION
- NCC MASTER PLAN FOR LEBRETON FLATS
- AS OF RIGHT MASSING ADJACENT BUILDING (CURRENTLY NO PROPOSAL)
- PIMISI STATION
-
-

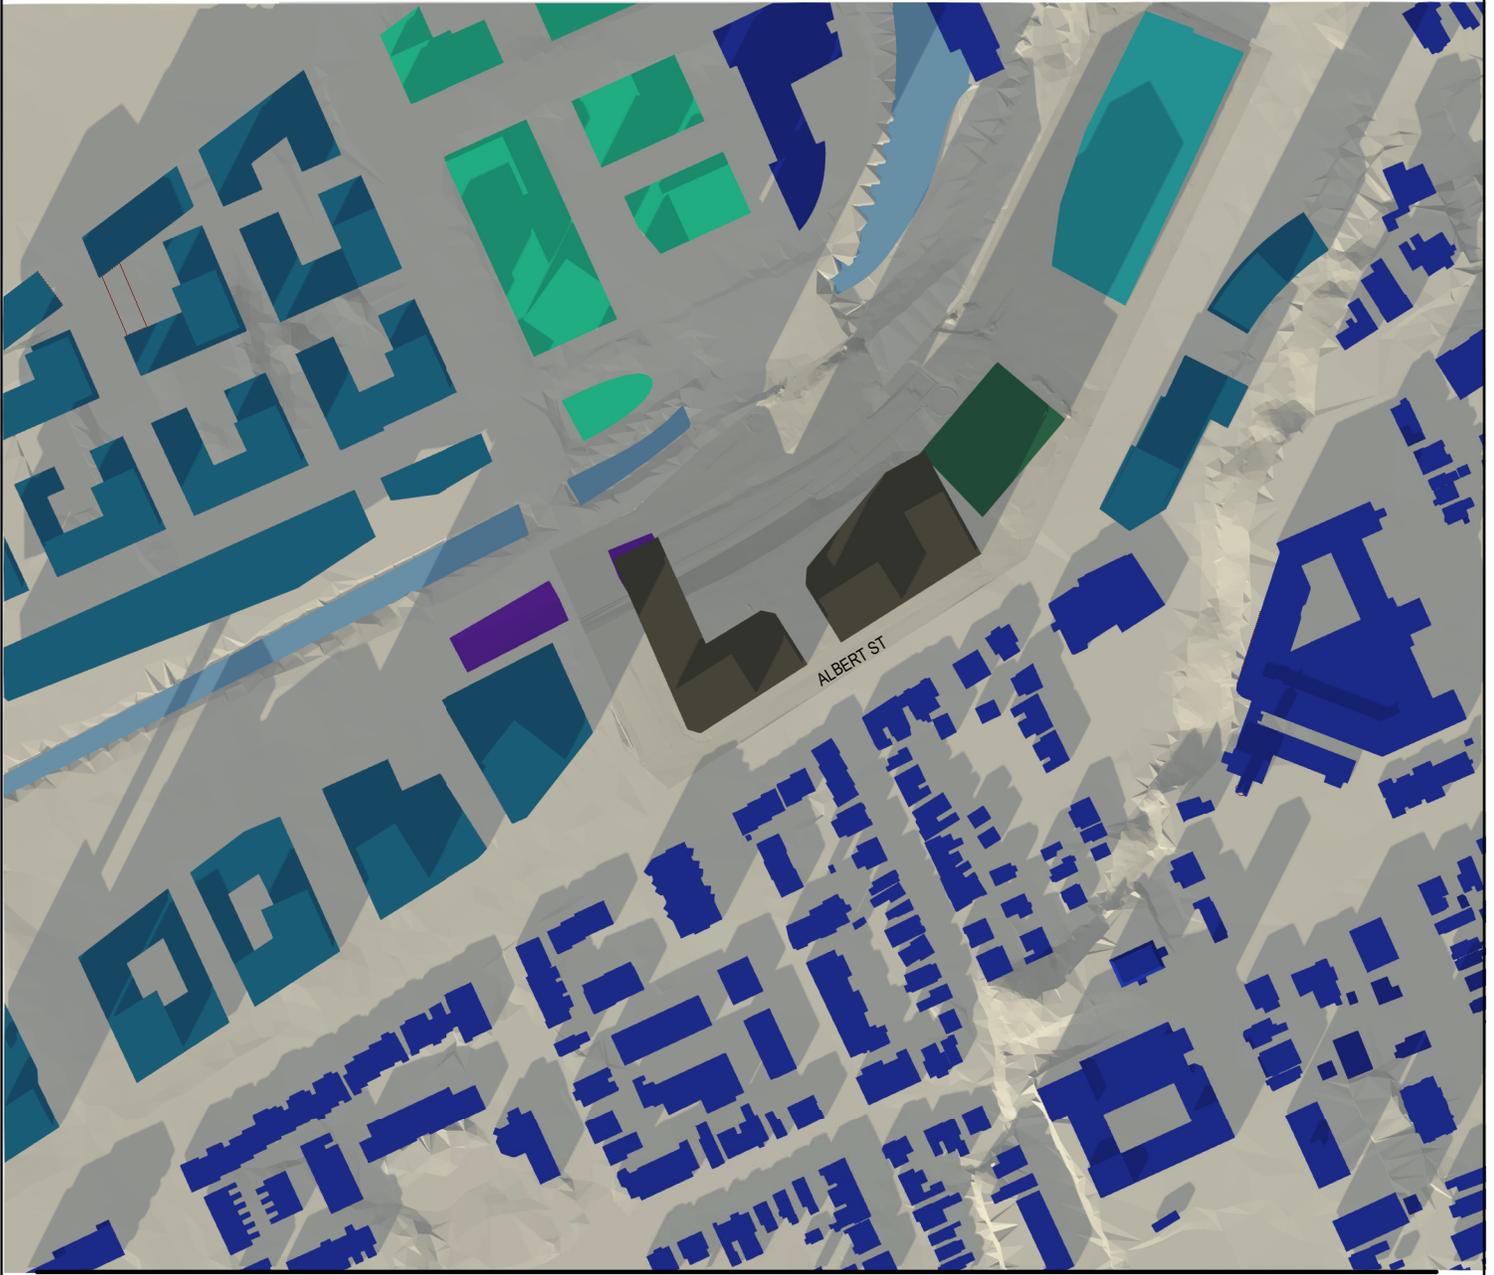

4/20/2022 6:52:05 PM Autodesk Docs: \\lebreton\Flats_Library\ARCH_Design_LeBreton_R02_SPA.rvt

KPMB
Perkins&Will

ISSUED FOR OPA, ZBA & SPA - NOT FOR CONSTRUCTION

2022 - 04 - 20

PROJECT

LEBRETON LIBRARY PARCEL

665 Albert St
Ottawa, ON
Canada

TITLE

AOR SHADOW STUDY - Dec 21st
2PM

SHEET NUMBER


A10-59

© 2022 Perkins&Will

Shadow Study Legend



- PROPOSED BUILDINGS
- EXISTING BUILDINGS
- CLEARAGE EAST FLATS (APPROVED DEVELOPMENT)
- NEW LIBRARY UNDER CONSTRUCTION
- NCC MASTER PLAN FOR LEBRETON FLATS
- AS OF RIGHT MASSING ADJACENT BUILDING (CURRENTLY NO PROPOSAL)
- PIMISI STATION
-
-

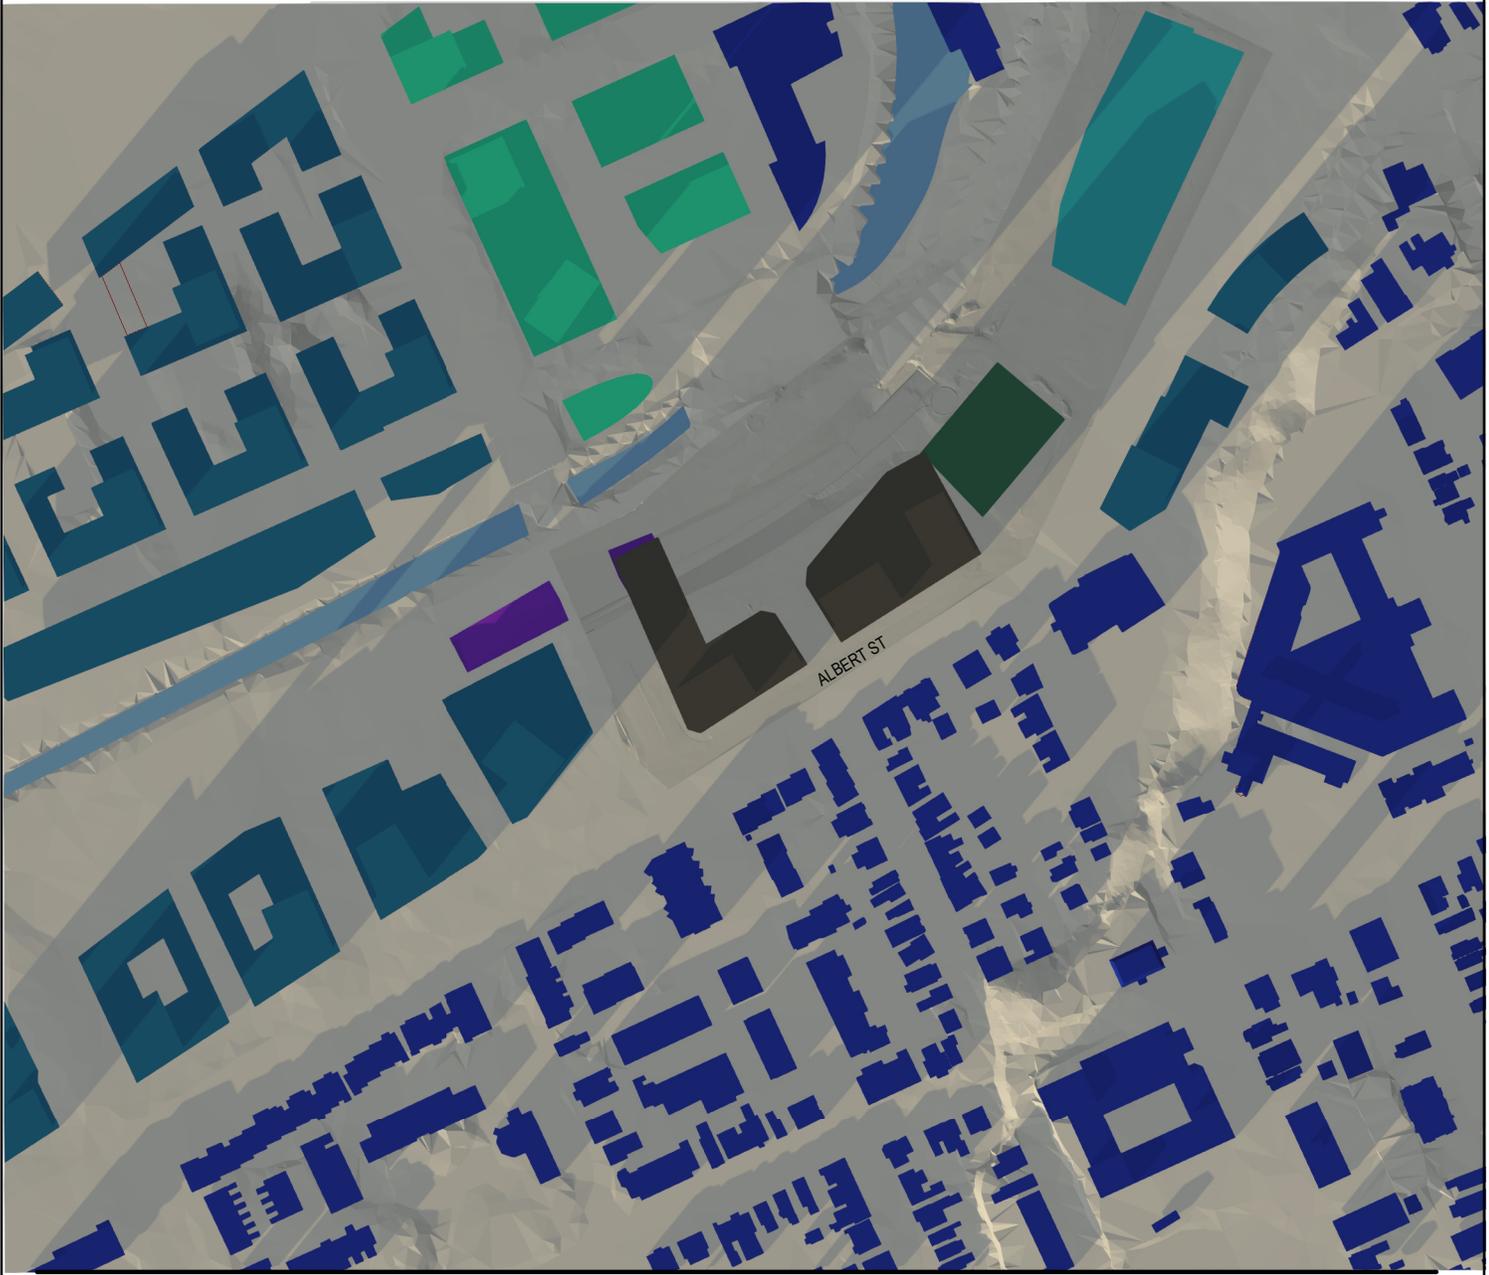

4/20/2022 6:52:10 PM Autodesk Docs: \\lebreton\Flats_Library\ARCH_Design_LeBreton_R02_SPA.rvt

KPMB
Perkins&Will

ISSUED FOR OPA, ZBA & SPA - NOT FOR CONSTRUCTION

2022 - 04 - 20

PROJECT

LEBRETON LIBRARY PARCEL

665 Albert St
Ottawa, ON
Canada

TITLE


AOR SHADOW STUDY - Dec 21st
3PM

SHEET NUMBER


A10-60

© 2022 Perkins&Will

Shadow Study Legend

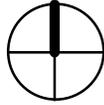

- PROPOSED BUILDINGS
- EXISTING BUILDINGS
- CLEARAGE EAST FLATS (APPROVED DEVELOPMENT)
- NEW LIBRARY UNDER CONSTRUCTION
- NCC MASTER PLAN FOR LEBRETON FLATS
- AS OF RIGHT MASSING ADJACENT BUILDING (CURRENTLY NO PROPOSAL)
- PIMISI STATION
-
-

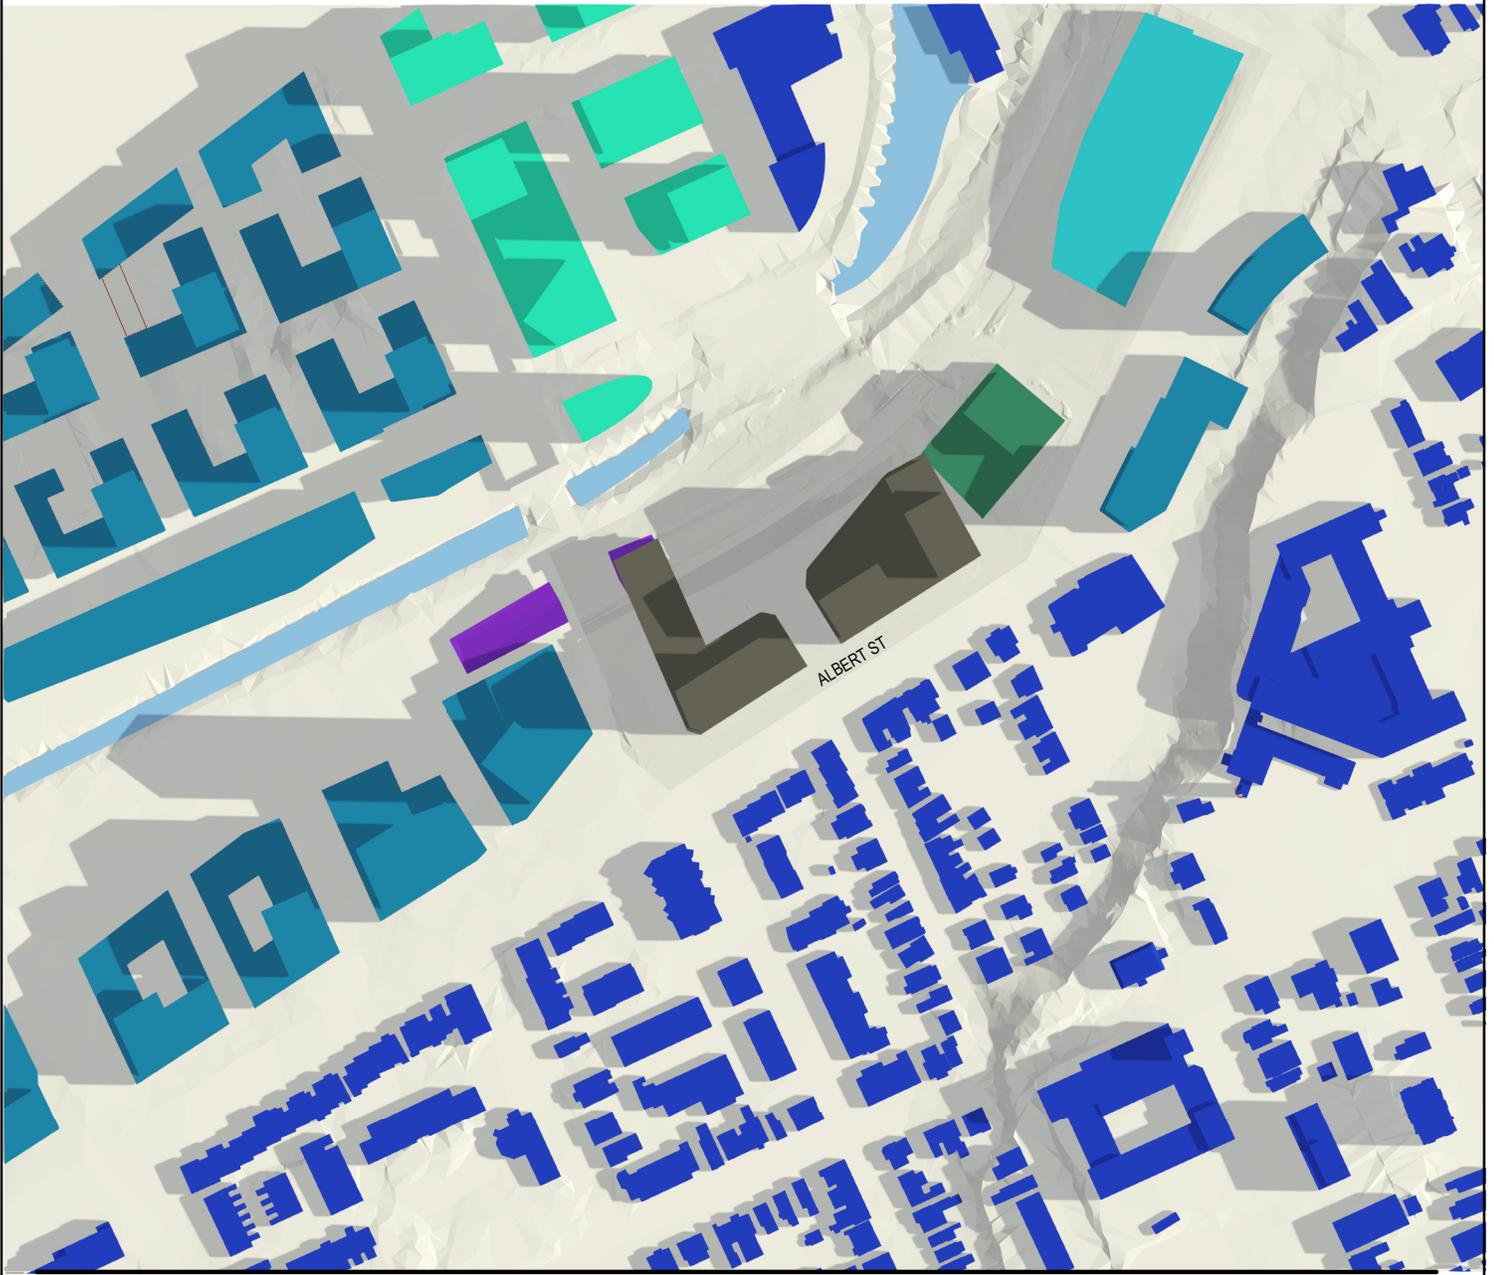

4/20/2022 6:52:15 PM Autodesk Docs: \\lebreton\Files\Library\ARCH_Design_LeBreton_R02_SPA.rvt

KPMB
Perkins&Will

ISSUED FOR OPA, ZBA & SPA - NOT FOR CONSTRUCTION

2022 - 04 - 20

PROJECT

LEBRETON LIBRARY PARCEL

665 Albert St
Ottawa, ON
Canada

TITLE


AOR SHADOW STUDY - June 21st
8AM

SHEET NUMBER


A10-61

© 2022 Perkins&Will

Shadow Study Legend

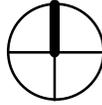

- PROPOSED BUILDINGS
- EXISTING BUILDINGS
- CLEARAGE EAST FLATS (APPROVED DEVELOPMENT)
- NEW LIBRARY UNDER CONSTRUCTION
- NCC MASTER PLAN FOR LEBRETON FLATS
- AS OF RIGHT MASSING ADJACENT BUILDING (CURRENTLY NO PROPOSAL)
- PIMISI STATION
-
-

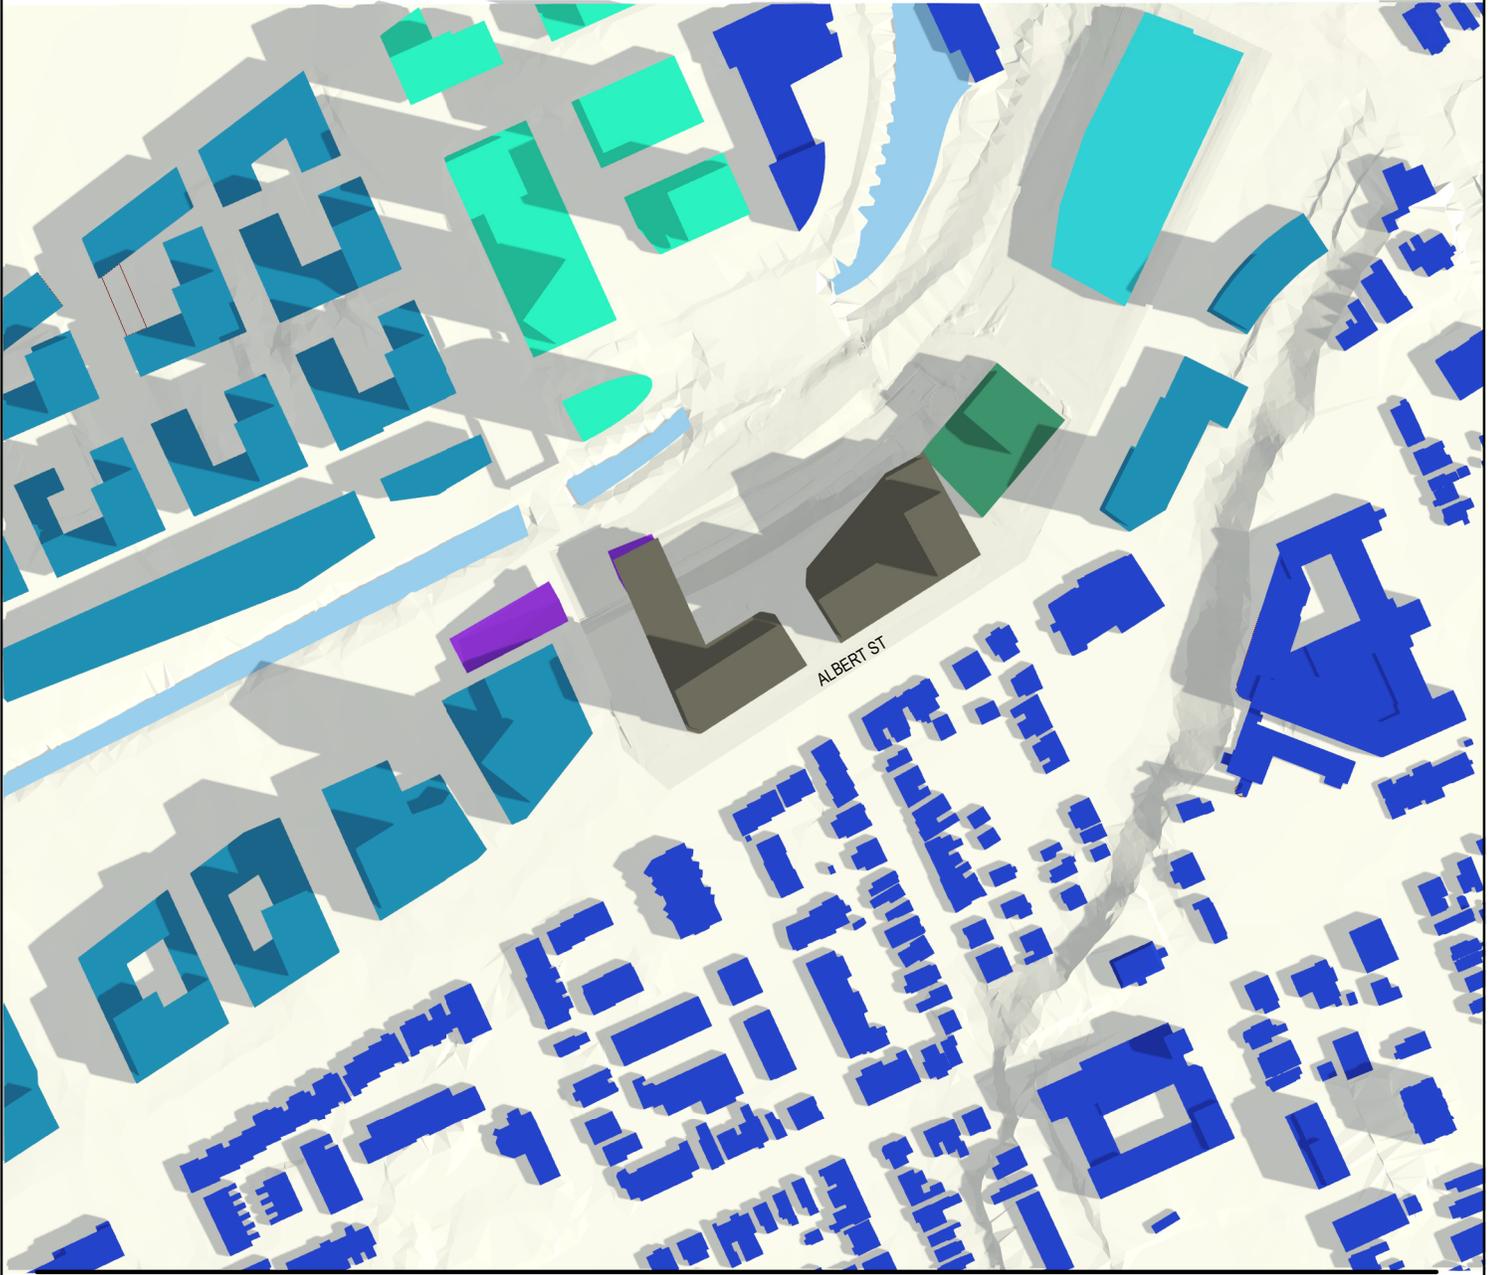

4/20/2022 6:52:20 PM Autodesk Docs: \\lebreton\Files\Library\ARCH_Design_LeBreton_R02_SPA.rvt

KPMB
Perkins&Will

ISSUED FOR OPA, ZBA & SPA - NOT FOR CONSTRUCTION

2022 - 04 - 20

PROJECT

LEBRETON LIBRARY PARCEL

665 Albert St
Ottawa, ON
Canada

TITLE

AOR SHADOW STUDY - June 21st
9AM

SHEET NUMBER


A10-62

© 2022 Perkins&Will

Shadow Study Legend



- PROPOSED BUILDINGS
- EXISTING BUILDINGS
- CLEARAGE EAST FLATS (APPROVED DEVELOPMENT)
- NEW LIBRARY UNDER CONSTRUCTION
- NCC MASTER PLAN FOR LEBRETON FLATS
- AS OF RIGHT MASSING ADJACENT BUILDING (CURRENTLY NO PROPOSAL)
- PIMISI STATION
-
-

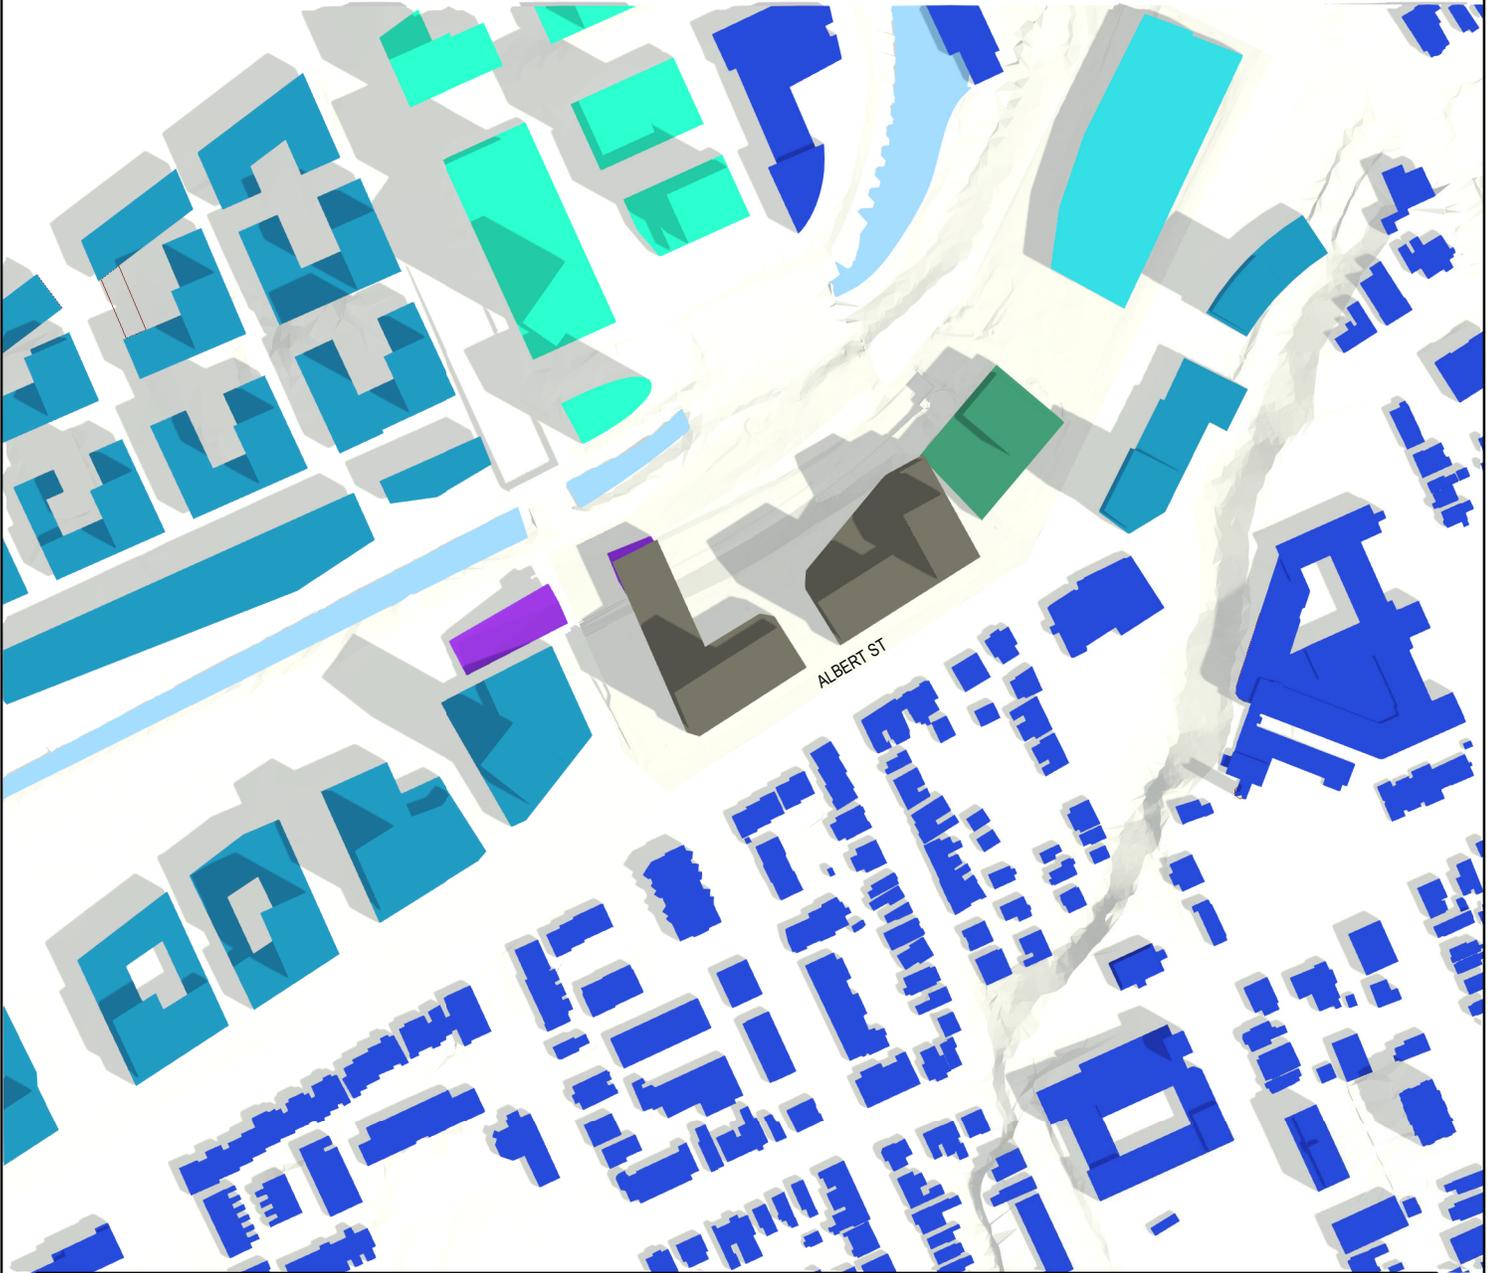

4/20/2022 6:52:24 PM Autodesk Docs: \\lebreton\Flats_Library\ARCH_Design_LeBreton_R02_SPA.rvt

KPMB
Perkins&Will

ISSUED FOR OPA, ZBA & SPA - NOT FOR CONSTRUCTION

2022 - 04 - 20

PROJECT

LEBRETON LIBRARY PARCEL

665 Albert St
Ottawa, ON
Canada

TITLE

AOR SHADOW STUDY - June 21st
10AM

SHEET NUMBER


A10-63

© 2022 Perkins&Will

Shadow Study Legend



- PROPOSED BUILDINGS
- EXISTING BUILDINGS
- CLEARAGE EAST FLATS (APPROVED DEVELOPMENT)
- NEW LIBRARY UNDER CONSTRUCTION
- NCC MASTER PLAN FOR LEBRETON FLATS
- AS OF RIGHT MASSING ADJACENT BUILDING (CURRENTLY NO PROPOSAL)
- PIMISI STATION
-
-

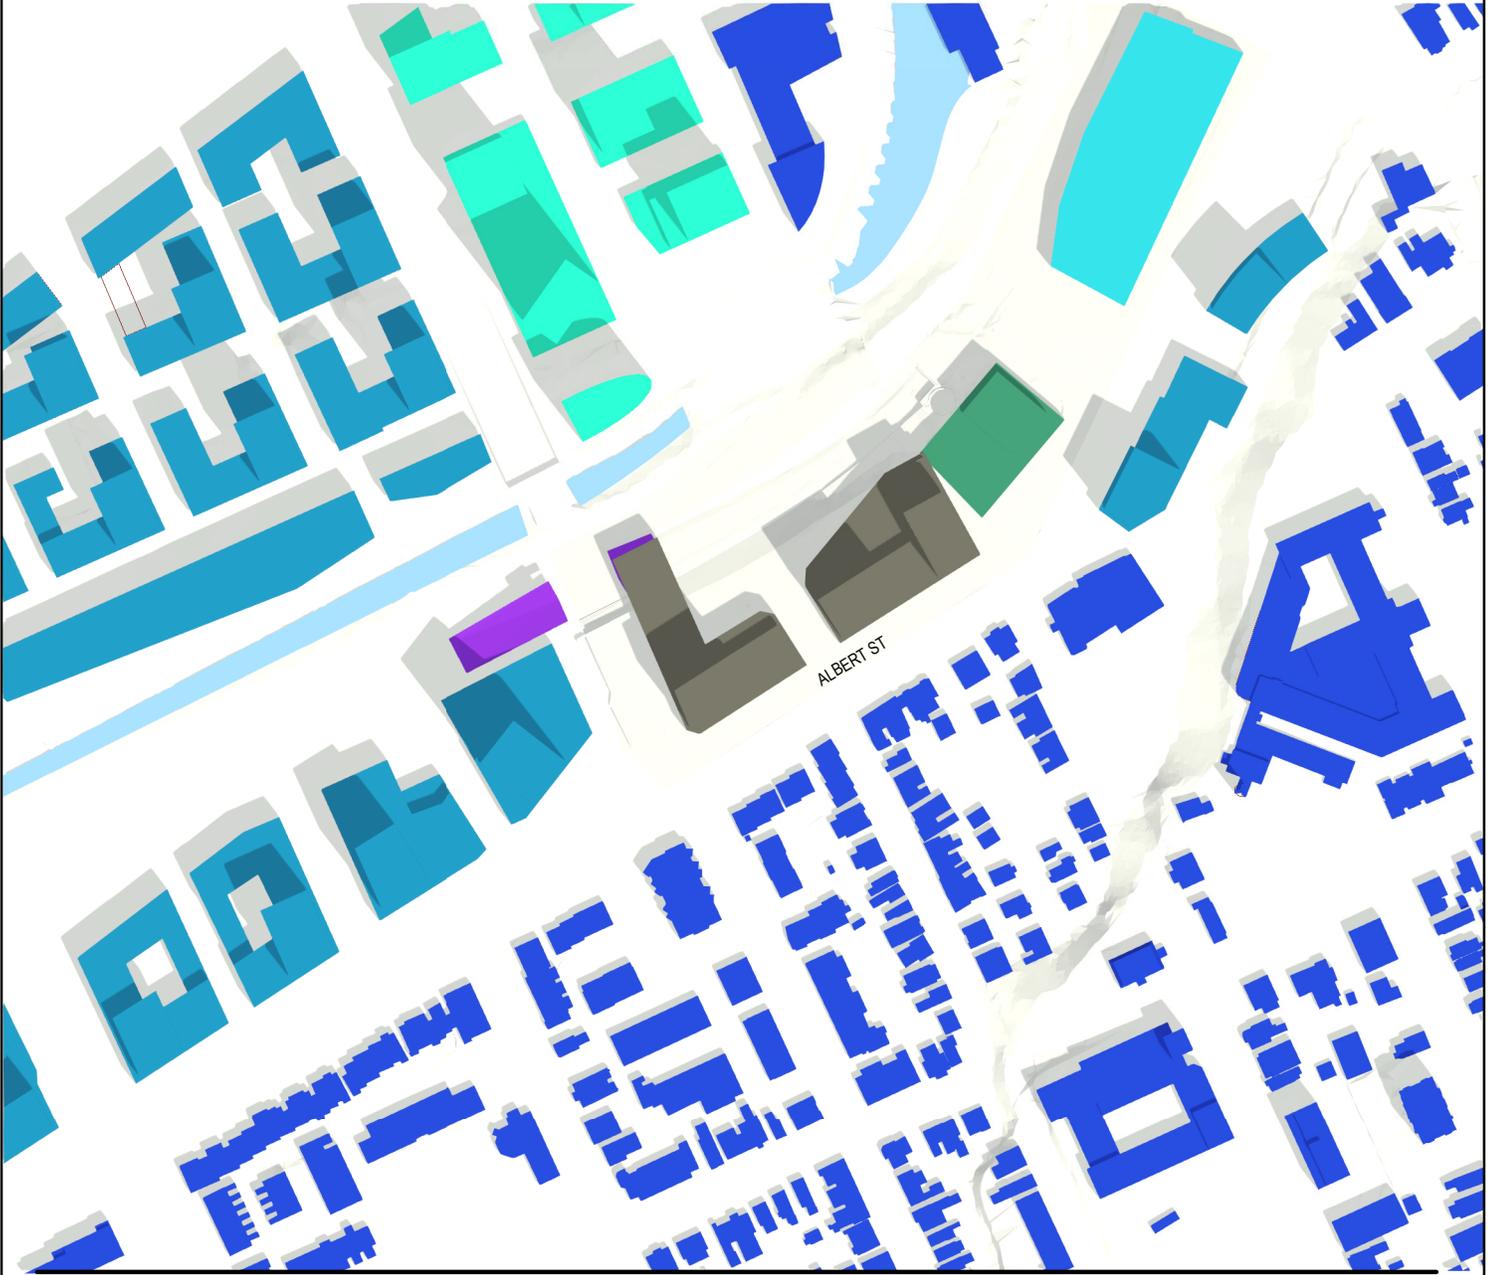

4/20/2022 6:52:29 PM Autodesk Docs: \\lebreton\Flats_Library\ARCH_Design_Libreton_R02_SPA.rvt

KPMB
Perkins&Will

ISSUED FOR OPA, ZBA & SPA - NOT FOR CONSTRUCTION

2022 - 04 - 20

PROJECT

LEBRETON LIBRARY PARCEL

665 Albert St
Ottawa, ON
Canada

TITLE

AOR SHADOW STUDY - June 21st
11AM

SHEET NUMBER


A10-64

© 2022 Perkins&Will

Shadow Study Legend



- PROPOSED BUILDINGS
- EXISTING BUILDINGS
- CLEARAGE EAST FLATS (APPROVED DEVELOPMENT)
- NEW LIBRARY UNDER CONSTRUCTION
- NCC MASTER PLAN FOR LEBRETON FLATS
- AS OF RIGHT MASSING ADJACENT BUILDING (CURRENTLY NO PROPOSAL)
- PIMISI STATION
-
-

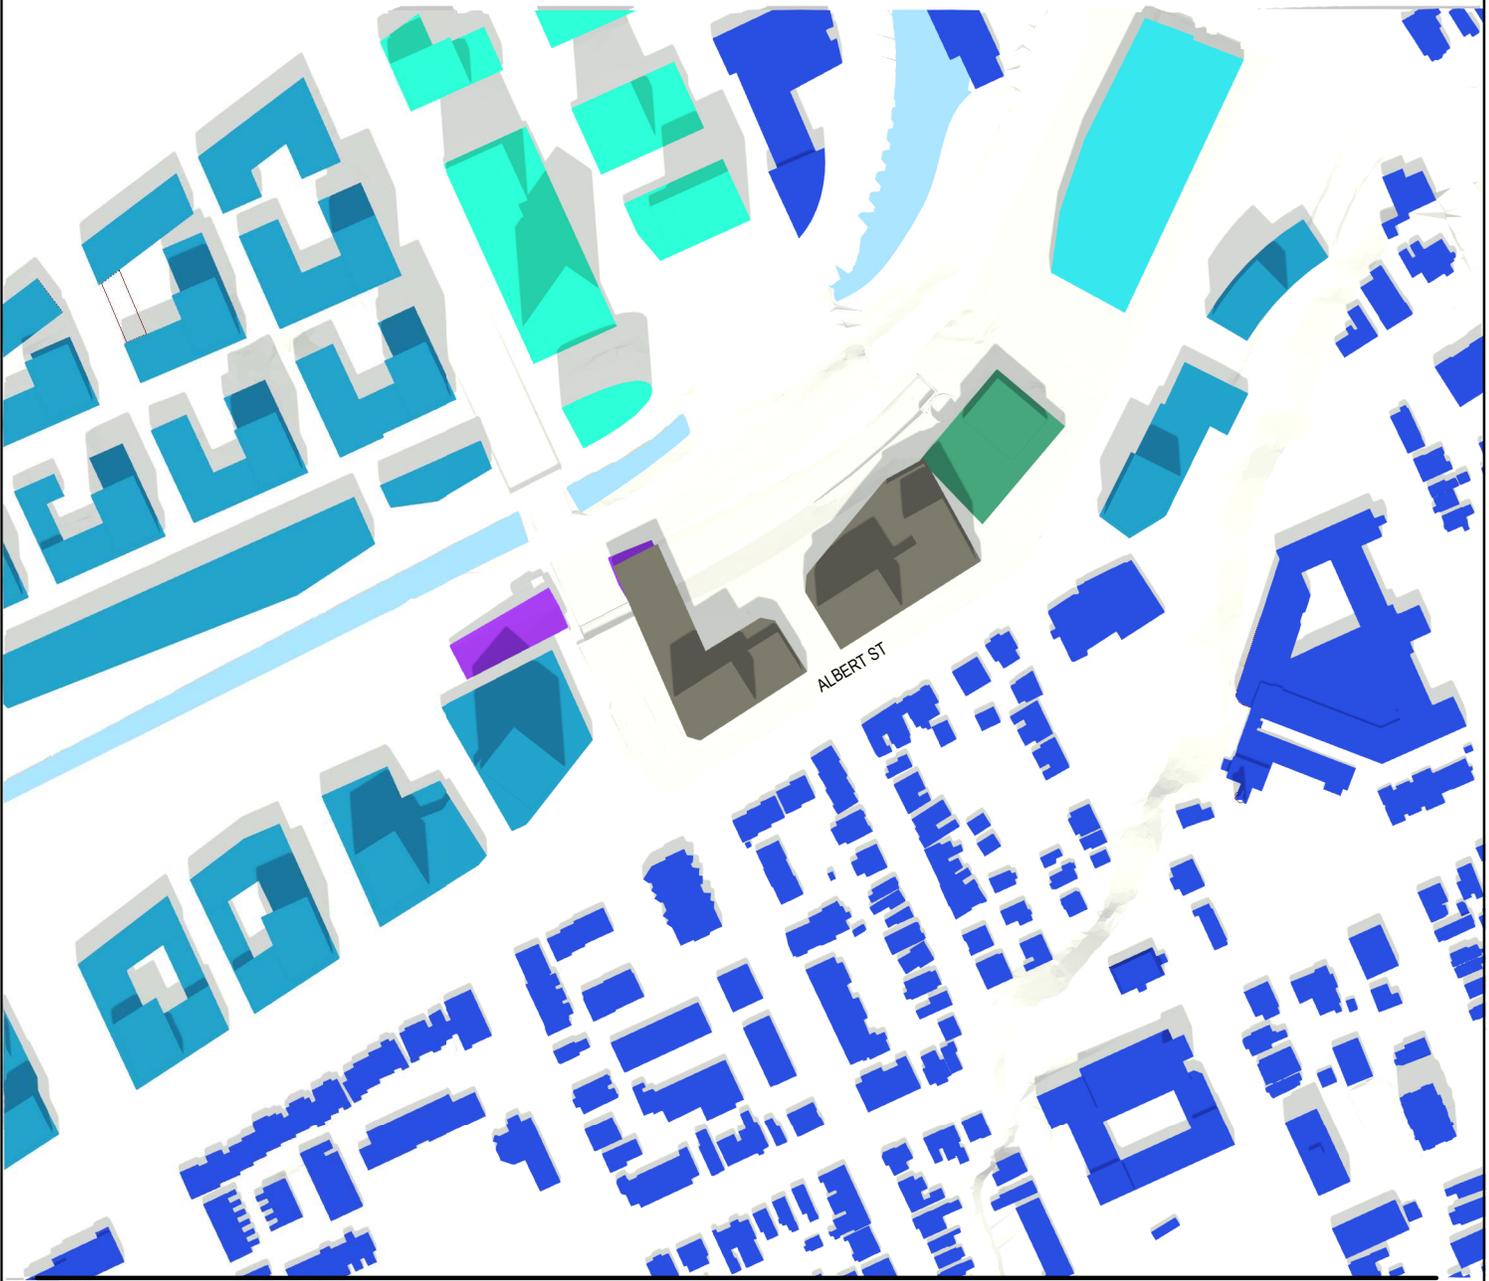

4/20/2022 6:52:33 PM Autodesk Docs: \\lebreton-flats.library\ARCH_Design_LeBreton_R02_SPA.rvt

KPMB
Perkins&Will

ISSUED FOR OPA, ZBA & SPA - NOT FOR CONSTRUCTION

2022 - 04 - 20

PROJECT

LEBRETON LIBRARY PARCEL

665 Albert St
Ottawa, ON
Canada

TITLE


AOR SHADOW STUDY - June 21st
12PM

SHEET NUMBER


A10-65

© 2022 Perkins&Will

Shadow Study Legend

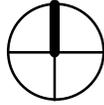

- PROPOSED BUILDINGS
- EXISTING BUILDINGS
- CLEARAGE EAST FLATS (APPROVED DEVELOPMENT)
- NEW LIBRARY UNDER CONSTRUCTION
- NCC MASTER PLAN FOR LEBRETON FLATS
- AS OF RIGHT MASSING ADJACENT BUILDING (CURRENTLY NO PROPOSAL)
- PIMISI STATION
-
-

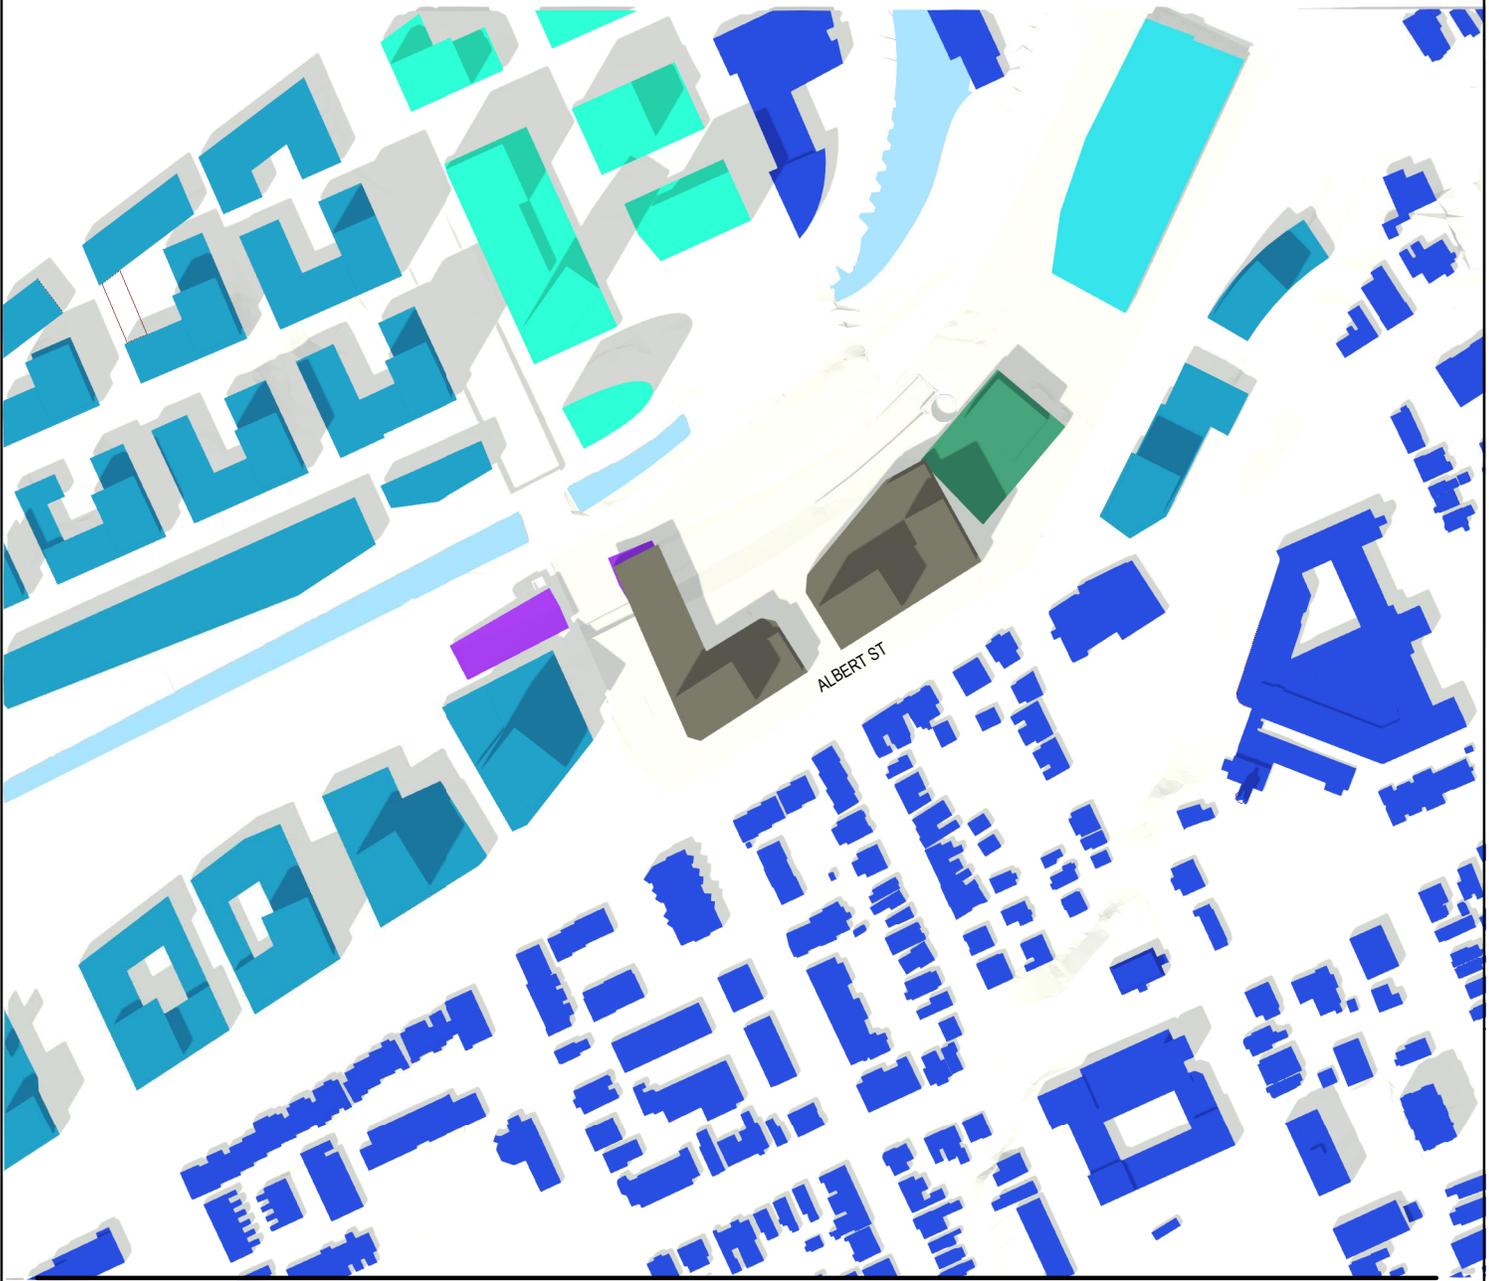

4/20/2022 6:52:38 PM Autodesk Docs: \\lebreton\Files\Library\ARCH_Design_LeBreton_R02_SPA.rvt

KPMB
Perkins&Will

ISSUED FOR OPA, ZBA & SPA - NOT FOR CONSTRUCTION

2022 - 04 - 20

PROJECT

LEBRETON LIBRARY PARCEL

665 Albert St
Ottawa, ON
Canada

TITLE


AOR SHADOW STUDY - June 21st
1PM

SHEET NUMBER


A10-66

© 2022 Perkins&Will

Shadow Study Legend

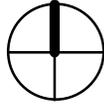

- PROPOSED BUILDINGS
- EXISTING BUILDINGS
- CLEARAGE EAST FLATS (APPROVED DEVELOPMENT)
- NEW LIBRARY UNDER CONSTRUCTION
- NCC MASTER PLAN FOR LEBRETON FLATS
- AS OF RIGHT MASSING ADJACENT BUILDING (CURRENTLY NO PROPOSAL)
- PIMISI STATION
-
-

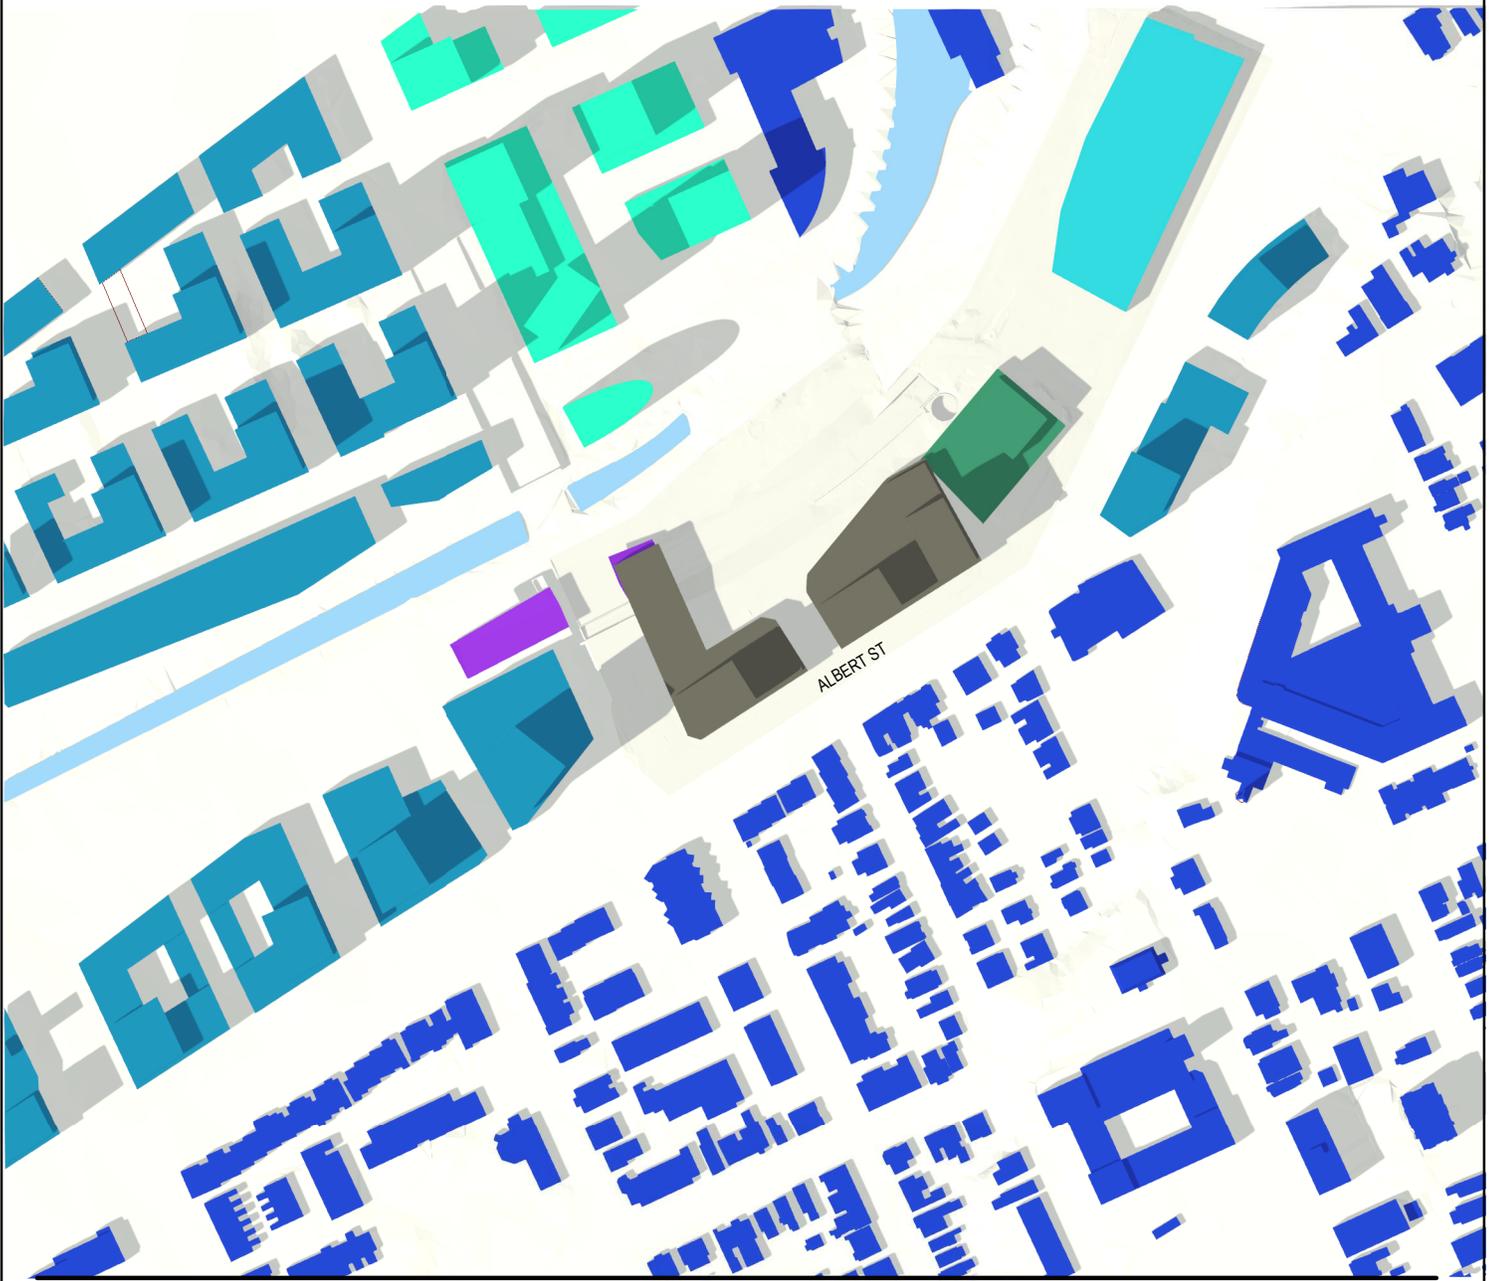

4/20/2022 6:52:43 PM Autodesk Docs: \\lebreton\Flats_Library\ARCH_Design_LeBreton_R02_SPA.rvt

KPMB
Perkins&Will

ISSUED FOR OPA, ZBA & SPA - NOT FOR CONSTRUCTION

2022 - 04 - 20

PROJECT

LEBRETON LIBRARY PARCEL

665 Albert St
Ottawa, ON
Canada

TITLE

AOR SHADOW STUDY - June 21st
2PM

SHEET NUMBER


A10-67

© 2022 Perkins&Will

Shadow Study Legend



- PROPOSED BUILDINGS
- EXISTING BUILDINGS
- CLEARAGE EAST FLATS (APPROVED DEVELOPMENT)
- NEW LIBRARY UNDER CONSTRUCTION
- NCC MASTER PLAN FOR LEBRETON FLATS
- AS OF RIGHT MASSING ADJACENT BUILDING (CURRENTLY NO PROPOSAL)
- PIMISI STATION
-
-

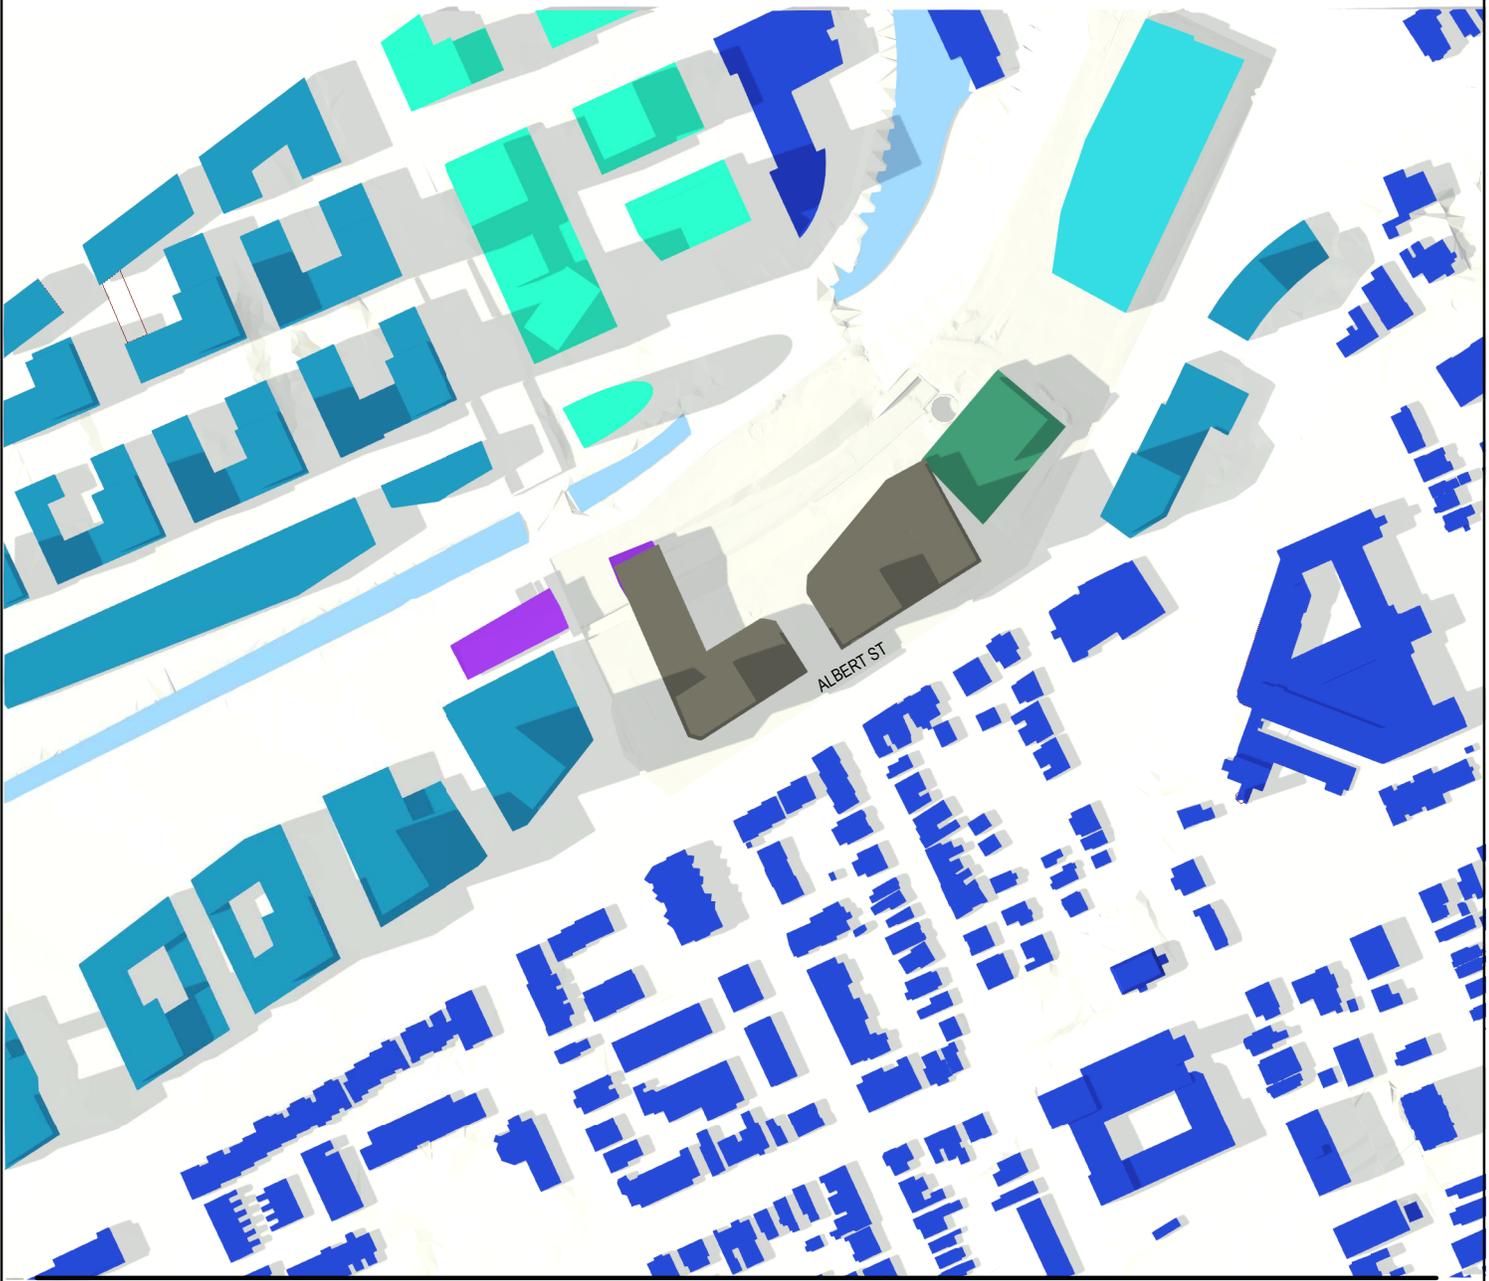

4/20/2022 6:52:48 PM Autodesk Docs: \\lebreton-flats-library\ARCH_Design_Lebreton_R02_SPA.rvt

KPMB
Perkins&Will

ISSUED FOR OPA, ZBA & SPA - NOT FOR CONSTRUCTION

2022 - 04 - 20

PROJECT

LEBRETON LIBRARY PARCEL

665 Albert St
Ottawa, ON
Canada

TITLE


AOR SHADOW STUDY - June 21st
3PM

SHEET NUMBER


A10-68

© 2022 Perkins&Will

Shadow Study Legend

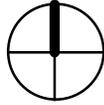

- PROPOSED BUILDINGS
- EXISTING BUILDINGS
- CLEARAGE EAST FLATS (APPROVED DEVELOPMENT)
- NEW LIBRARY UNDER CONSTRUCTION
- NCC MASTER PLAN FOR LEBRETON FLATS
- AS OF RIGHT MASSING ADJACENT BUILDING (CURRENTLY NO PROPOSAL)
- PIMISI STATION
-
-

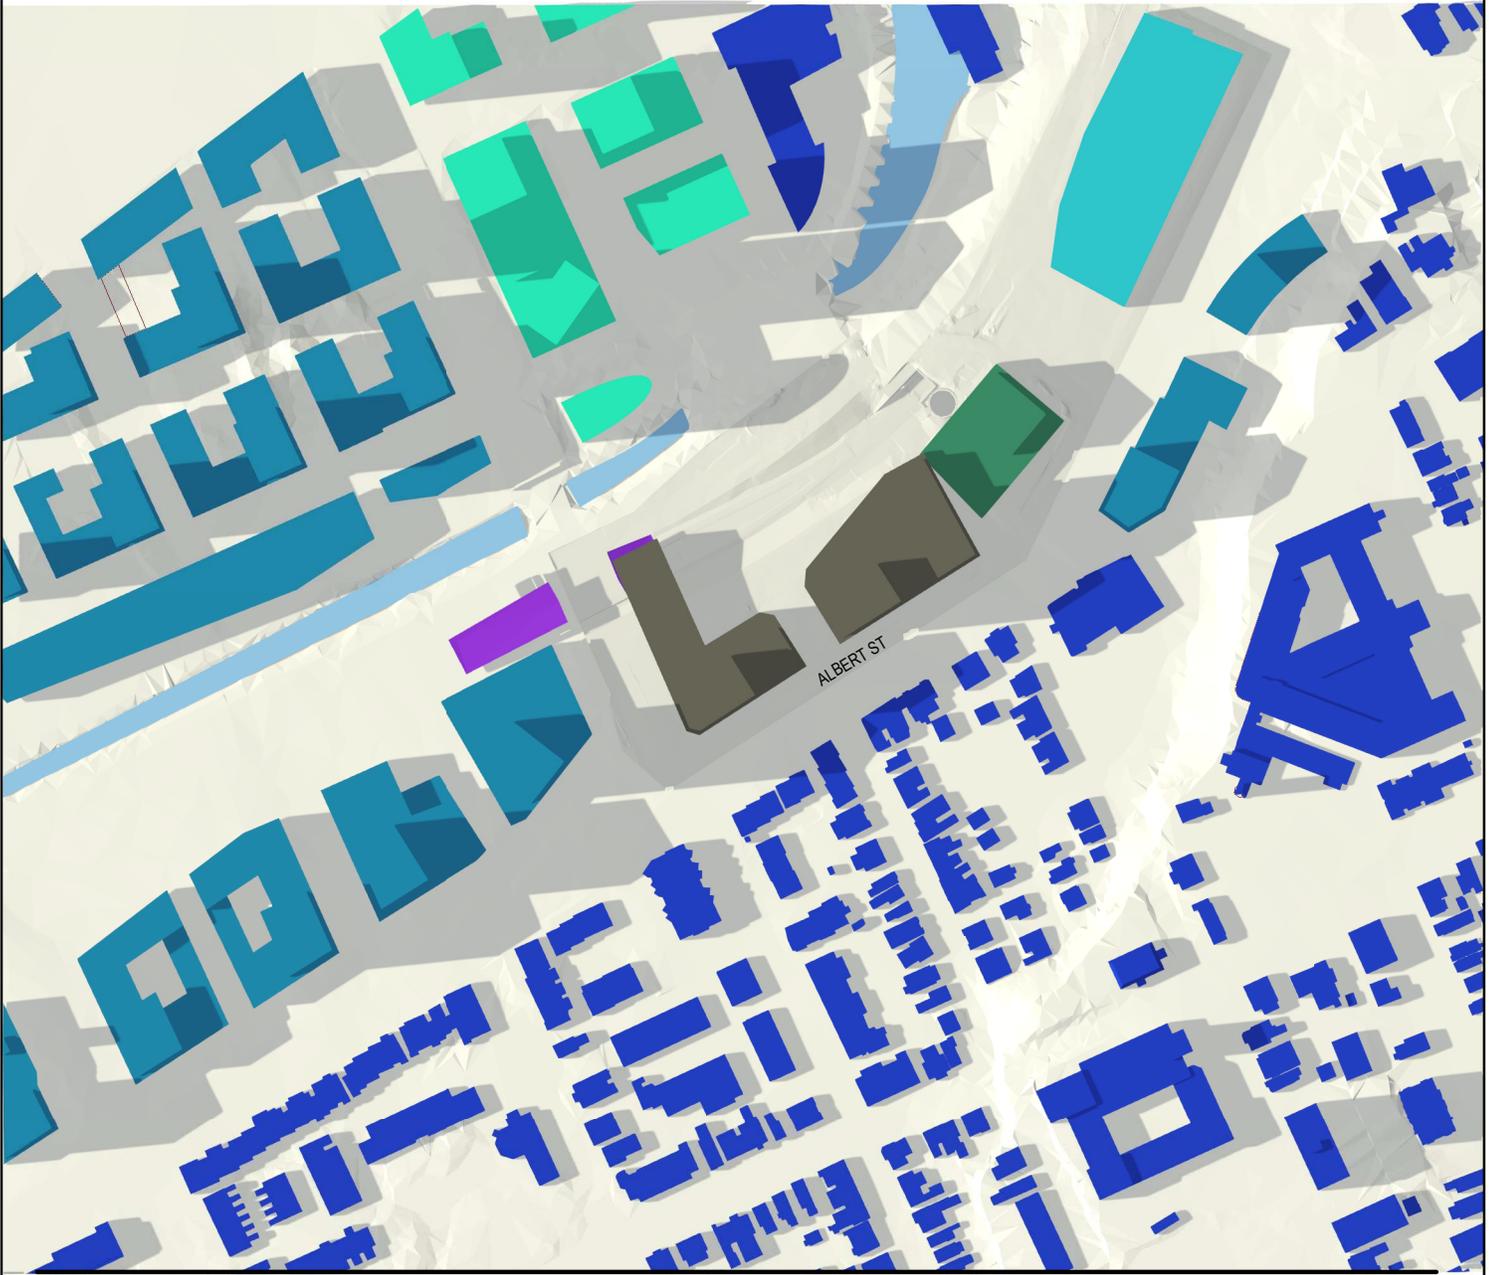

4/20/2022 6:52:52 PM Autodesk Docs: \\lebreton\Flats_Library\ARCH_Design_Libreton_R02_SPA.rvt

KPMB
Perkins&Will

ISSUED FOR OPA, ZBA & SPA - NOT FOR CONSTRUCTION

2022 - 04 - 20

PROJECT

LEBRETON LIBRARY PARCEL

665 Albert St
Ottawa, ON
Canada

TITLE


AOR SHADOW STUDY - June 21st
4PM

SHEET NUMBER


A10-69

© 2022 Perkins&Will

Shadow Study Legend

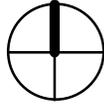

- PROPOSED BUILDINGS
- EXISTING BUILDINGS
- CLEARAGE EAST FLATS (APPROVED DEVELOPMENT)
- NEW LIBRARY UNDER CONSTRUCTION
- NCC MASTER PLAN FOR LEBRETON FLATS
- AS OF RIGHT MASSING ADJACENT BUILDING (CURRENTLY NO PROPOSAL)
- PIMISI STATION
-
-

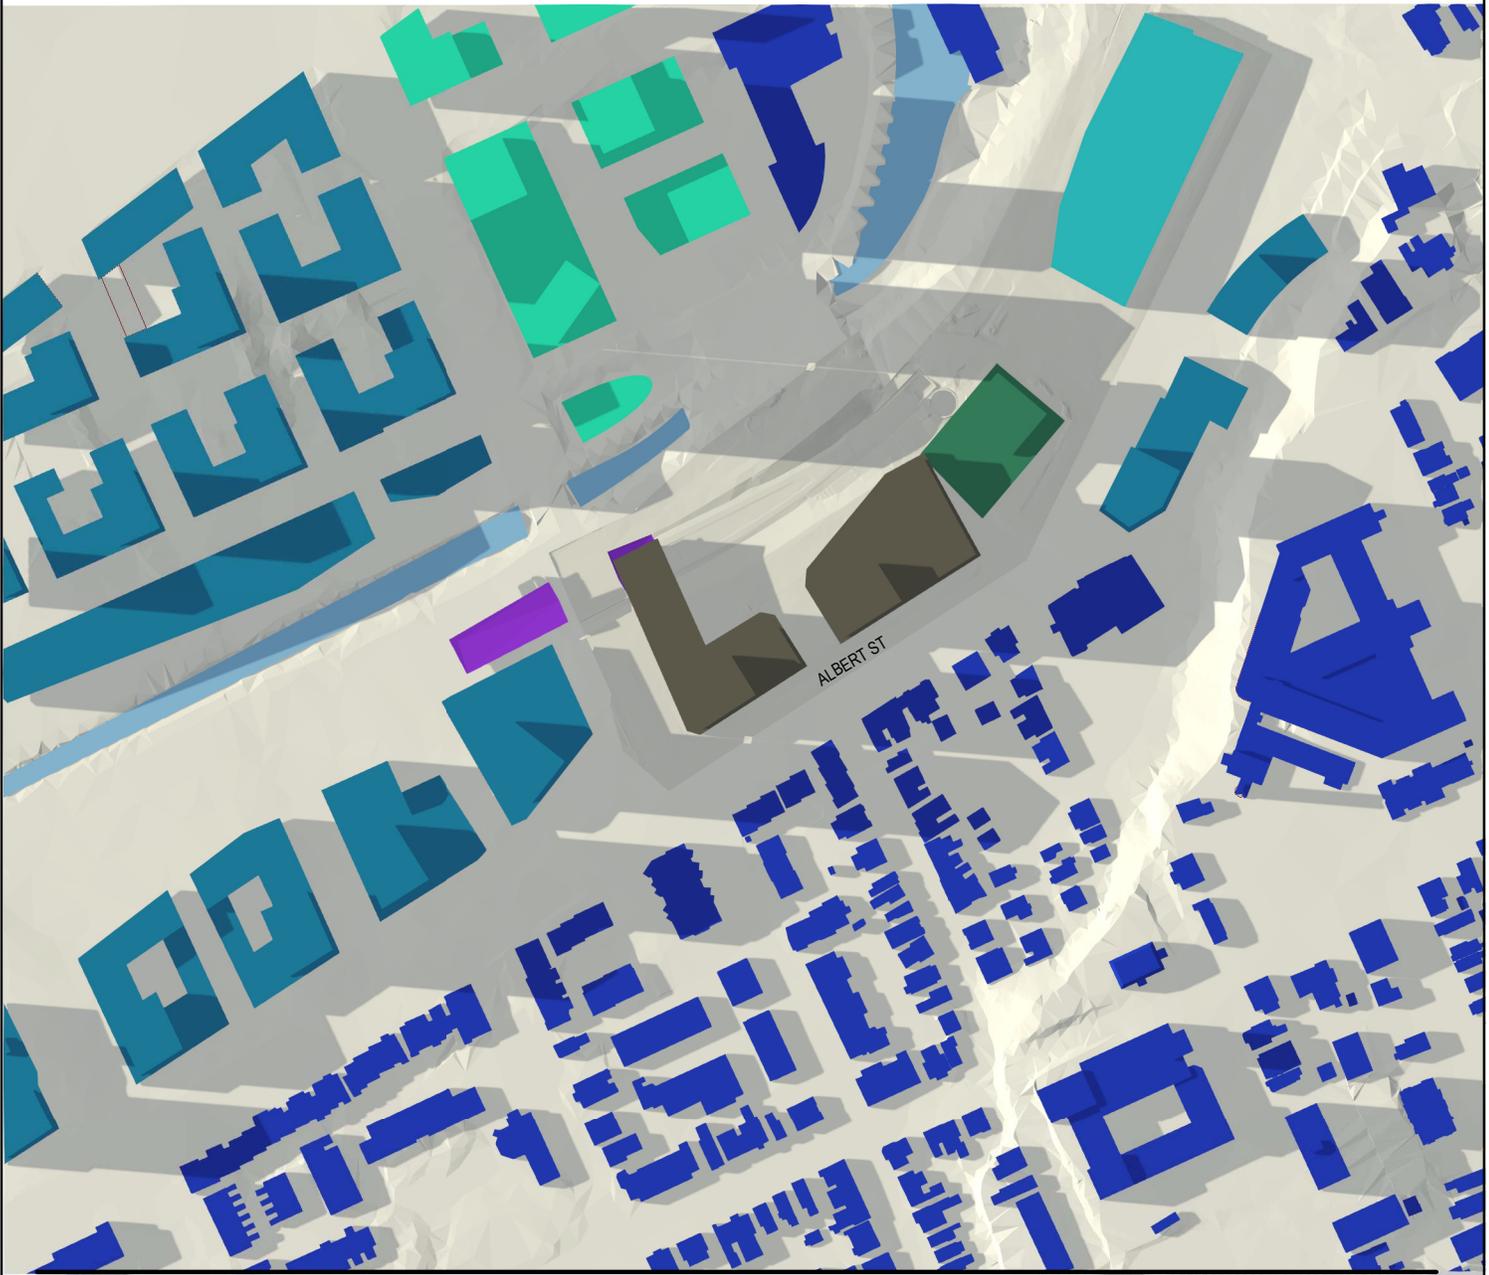

4/20/2022 6:52:57 PM Autodesk Docs: Lebreton Flats Library/ARCH_Design_Lebreton_R02_SPA.rvt

KPMB
Perkins&Will

ISSUED FOR OPA, ZBA & SPA - NOT FOR CONSTRUCTION

2022 - 04 - 20

PROJECT

LEBRETON LIBRARY PARCEL

665 Albert St
Ottawa, ON
Canada

TITLE


AOR SHADOW STUDY - June 21st
5PM

SHEET NUMBER


A10-70

© 2022 Perkins&Will

Shadow Study Legend

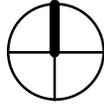

- PROPOSED BUILDINGS
- EXISTING BUILDINGS
- CLEARANCE EAST FLATS (APPROVED DEVELOPMENT)
- NEW LIBRARY UNDER CONSTRUCTION
- NCC MASTER PLAN FOR LEBRETON FLATS
- AS OF RIGHT MASSING ADJACENT BUILDING (CURRENTLY NO PROPOSAL)
- PIMISI STATION
-
-

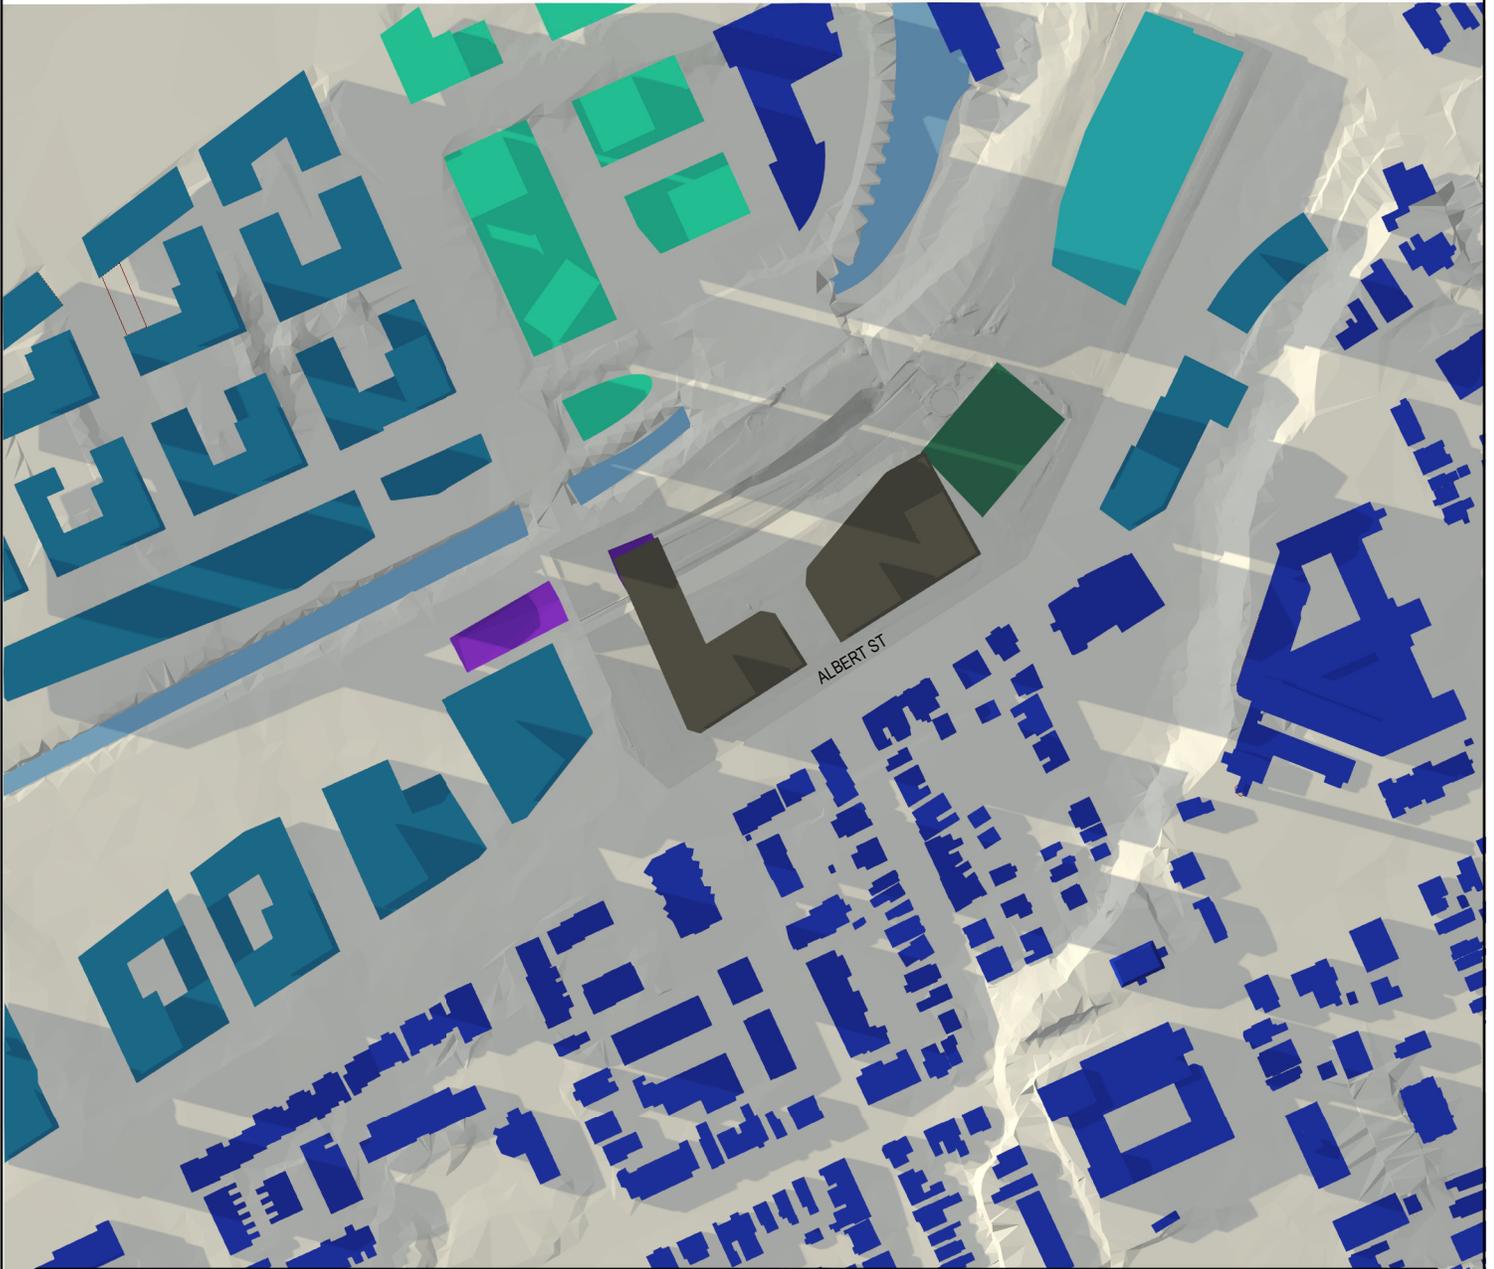

4/20/2022 6:53:02 PM Autodesk Docs: \\lebreton\Flats_Library\ARCH_Design_Libreton_R02_SPA.rvt

KPMB
Perkins&Will

ISSUED FOR OPA, ZBA & SPA - NOT FOR CONSTRUCTION

2022 - 04 - 20

PROJECT

LEBRETON LIBRARY PARCEL

665 Albert St
Ottawa, ON
Canada

TITLE

AOR SHADOW STUDY - June 21st
6PM

SHEET NUMBER


A10-71

© 2022 Perkins&Will

Shadow Study Legend



- PROPOSED BUILDINGS
- EXISTING BUILDINGS
- CLEARAGE EAST FLATS (APPROVED DEVELOPMENT)
- NEW LIBRARY UNDER CONSTRUCTION
- NCC MASTER PLAN FOR LEBRETON FLATS
- AS OF RIGHT MASSING ADJACENT BUILDING (CURRENTLY NO PROPOSAL)
- PIMISI STATION
-
-

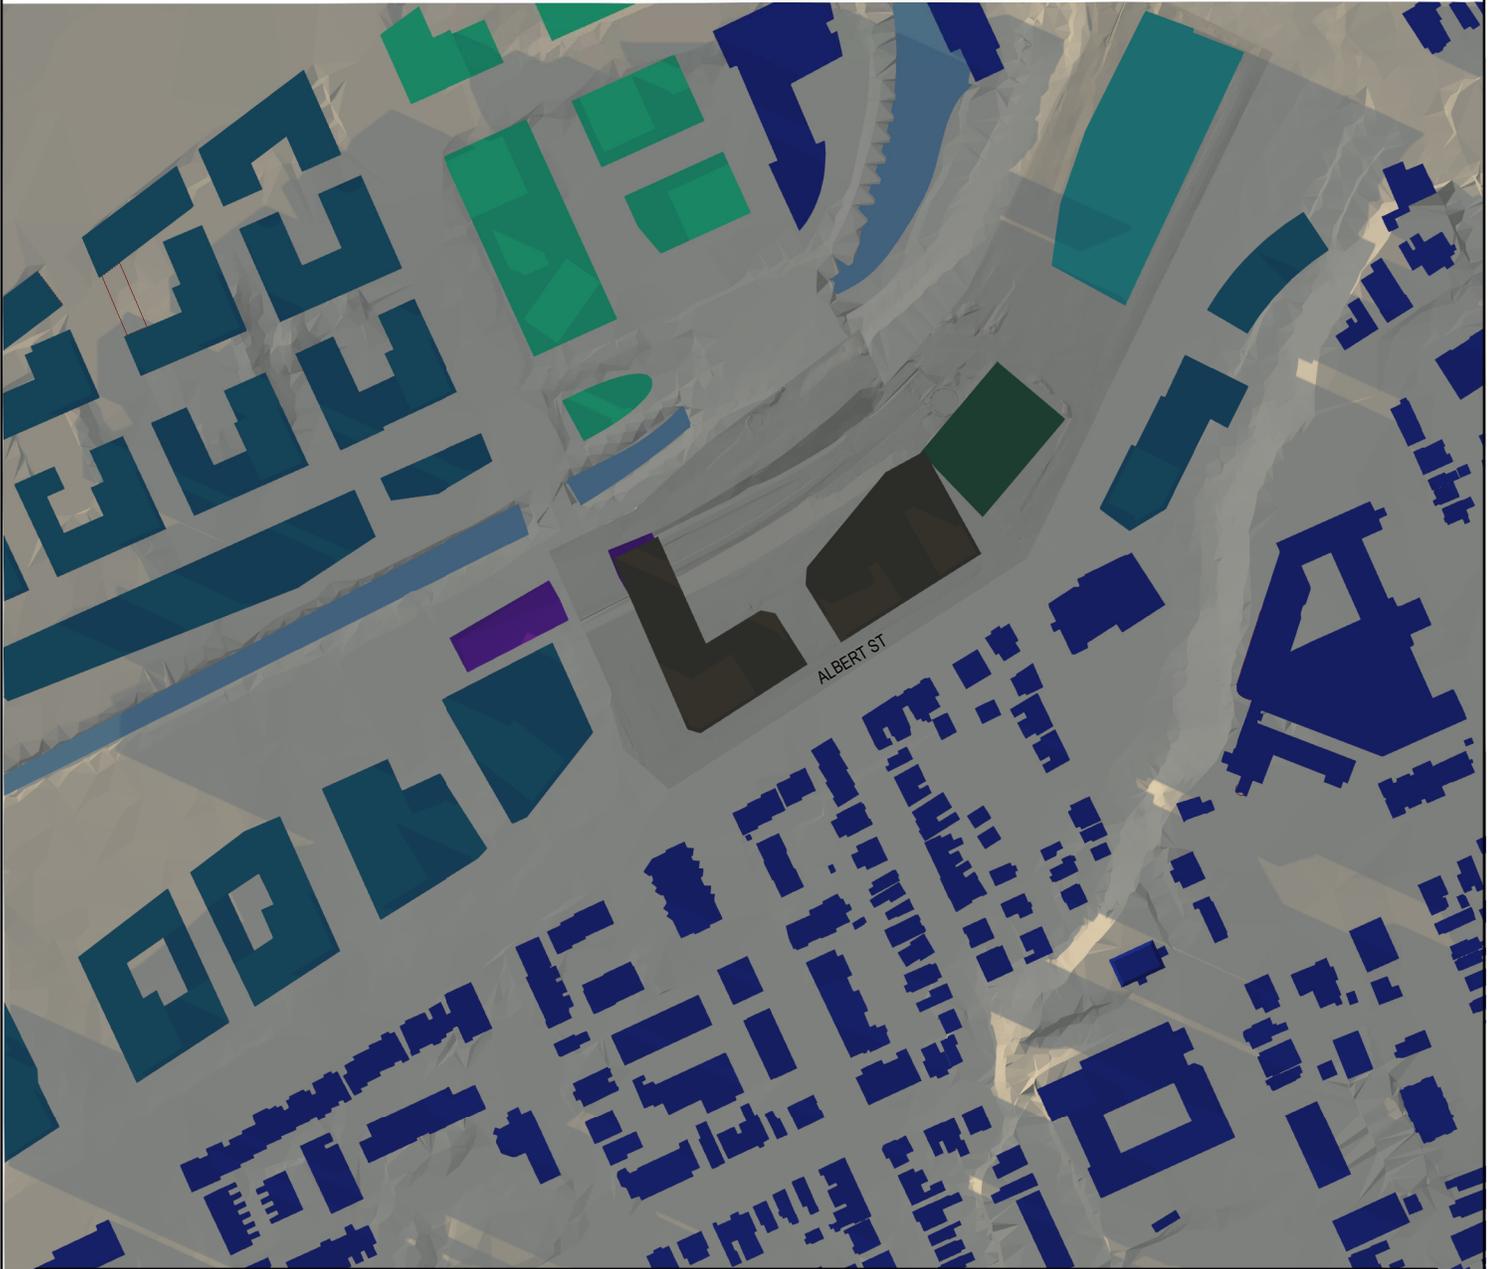

4/20/2022 6:53:05 PM Autodesk Docs: \\lebreton\Flats_Library\ARCH_Design_LeBreton_R02_SPA.rvt

KPMB
Perkins&Will

ISSUED FOR OPA, ZBA & SPA - NOT FOR CONSTRUCTION

2022 - 04 - 20

PROJECT

LEBRETON LIBRARY PARCEL

665 Albert St
Ottawa, ON
Canada

TITLE


AOR SHADOW STUDY - June 21st
7PM

SHEET NUMBER


A10-72

© 2022 Perkins&Will

Shadow Study Legend

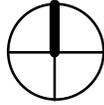

- PROPOSED BUILDINGS
- EXISTING BUILDINGS
- CLEARAGE EAST FLATS (APPROVED DEVELOPMENT)
- NEW LIBRARY UNDER CONSTRUCTION
- NCC MASTER PLAN FOR LEBRETON FLATS
- AS OF RIGHT MASSING ADJACENT BUILDING (CURRENTLY NO PROPOSAL)
- PIMISI STATION
-
-

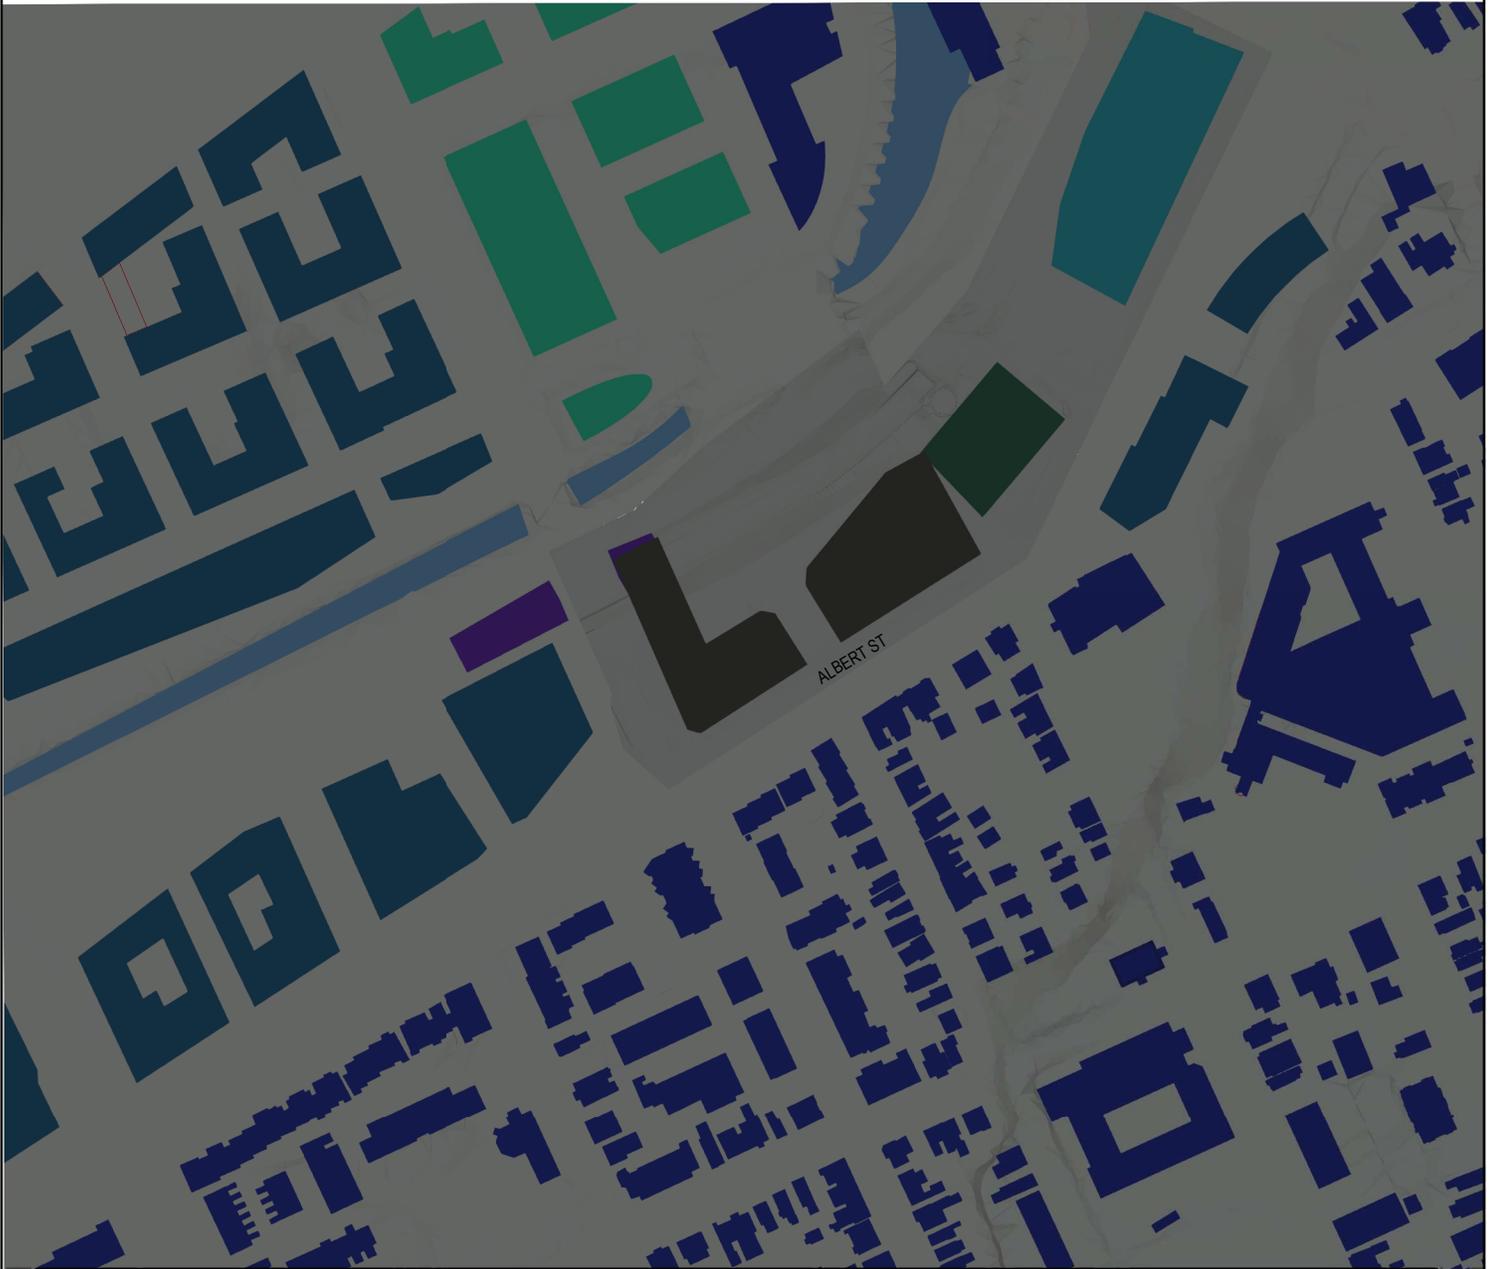

4/20/2022 6:53:11 PM Autodesk Docs: \\lebreton\Flats\Library\ARCH_Design_LeBreton_R02_SPA.rvt

KPMB
Perkins&Will

ISSUED FOR OPA, ZBA & SPA - NOT FOR CONSTRUCTION

2022 - 04 - 20

PROJECT

LEBRETON LIBRARY PARCEL

665 Albert St
Ottawa, ON
Canada

TITLE

AOR SHADOW STUDY - June 21st
8PM

SHEET NUMBER

A10-73

© 2022 Perkins&Will