



**PROPOSED PLANT LIST** QTY. KEY

KEY	QTY.	BOTANICAL NAME	COMMON NAME	SIZE	CONDITION	REMARKS
<b>TREES</b>						
CS	7	<i>Picea pungens</i>	Colorado Spruce	1.8m Ht.	B&B	
GB	3	<i>Ginkgo biloba</i>	Maidenhair Tree	60mm Ø	B&B	Male tree
HB	4	<i>Celtis occidentalis</i>	Hackberry	60mm Ø	B&B	
HL	4	<i>Gleditsia triacanthos 'Draves'</i>	Street Keeper Honey Locust	60mm Ø	B&B	
JL	2	<i>Syringa reticulata</i>	Japanese Tree Lilac	60mm Ø	B&B	Single Leader
SB	6	<i>Amelanchier canadensis</i>	Serviceberry	60mm Ø	B&B	Single leader
<b>SHRUBS</b>						
HY	12	<i>Taxus x media 'Hicksii'</i>	Hick's Yew	600mm ht.	Potted	Space 1000mm O.C.
RA	65	<i>Ribes alpinum</i>	Alpine Currant	800mm ht.	Potted	Space 1000mm O.C.
WC	11	<i>Thuja occidentalis 'Clumps'</i>	White Cedar Clumps	1.8m ht.	Bare root 3 trunks or more	Space 1000mm O.C.
<b>PERENNIALS &amp; ORNAMENTAL GRASSES</b>						
DL	36	<i>Hemerocallis 'Stella D'Oro'</i>	Stella D'Oro Daylily	100mm pot	Potted	Space 400mm O.C.
KF	52	<i>Calamagrostis x acutiflora 'Karl Foerster'</i>	Feather Reed Grass	250mm pot	Potted	Space 800mm O.C.
FG	46	<i>Miscanthus sinensis 'Purpureascens'</i>	Flame Grass	2 gallon pot	Potted	Space 800mm O.C.
SG	36	<i>Panicum virgatum 'Shenandoah'</i>	Shenandoah Switch Grass	250mm pot	Potted	Space 800mm O.C.


**1 TREE CONSERVATION REPORT & LANDSCAPE PLAN**  
SCALE: 1:250

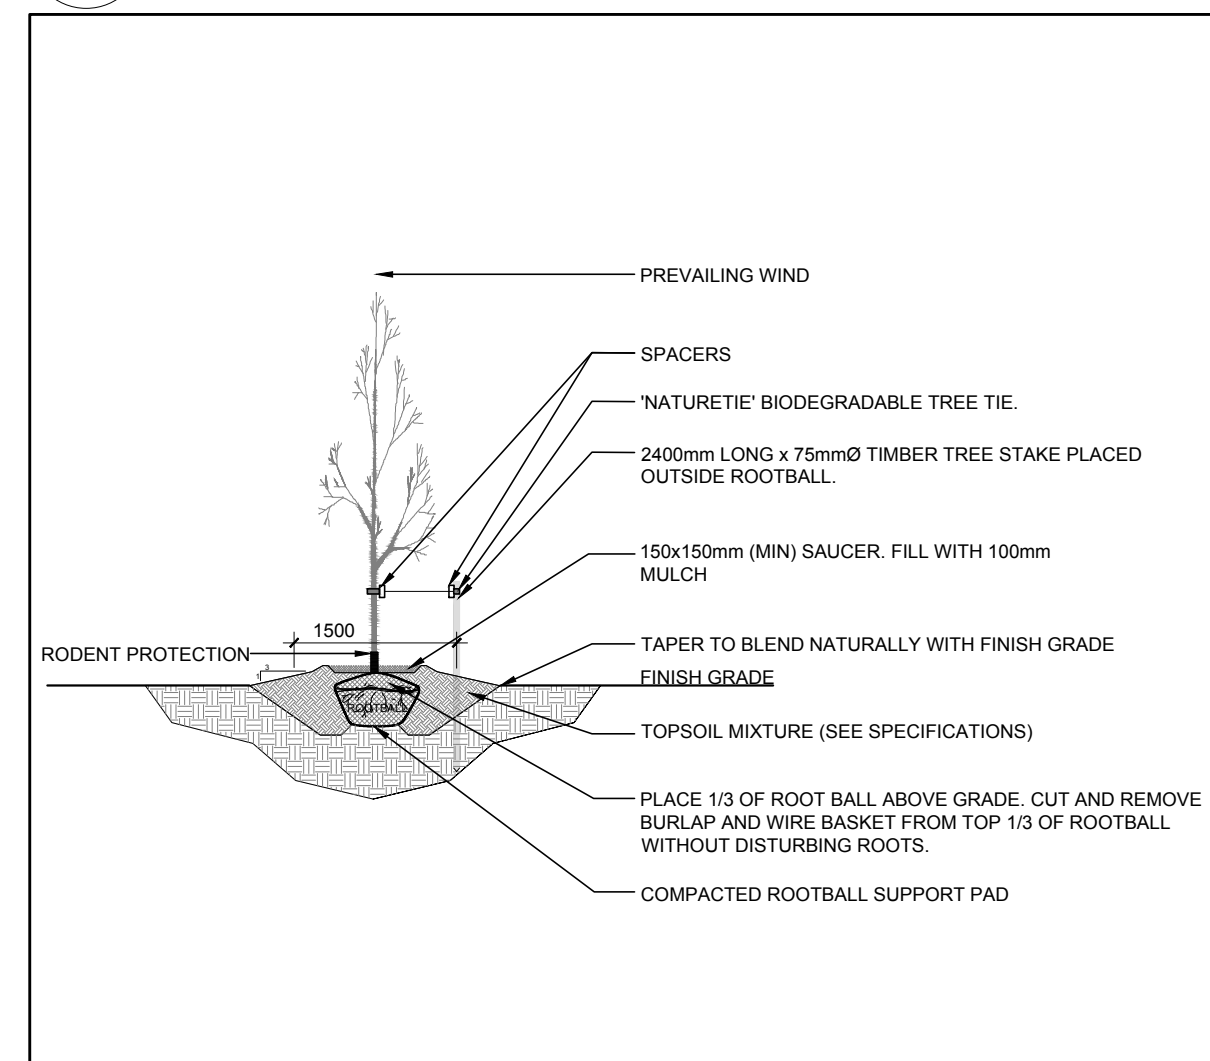

**2 DECIDUOUS TREE PLANTING**  
SCALE: NTS

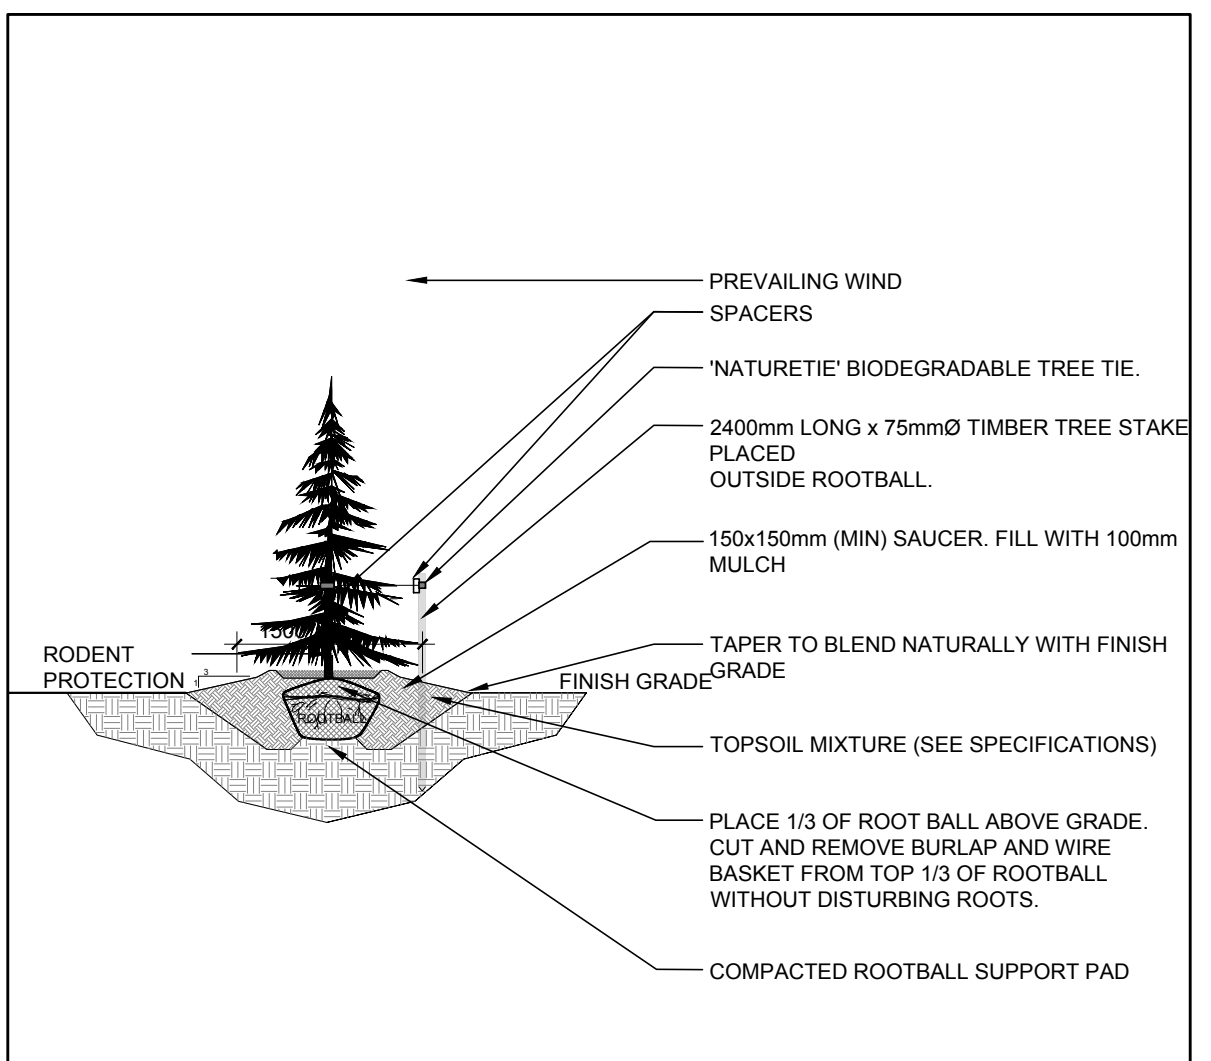

**3 CONIFEROUS TREE PLANTING**  
SCALE: NTS

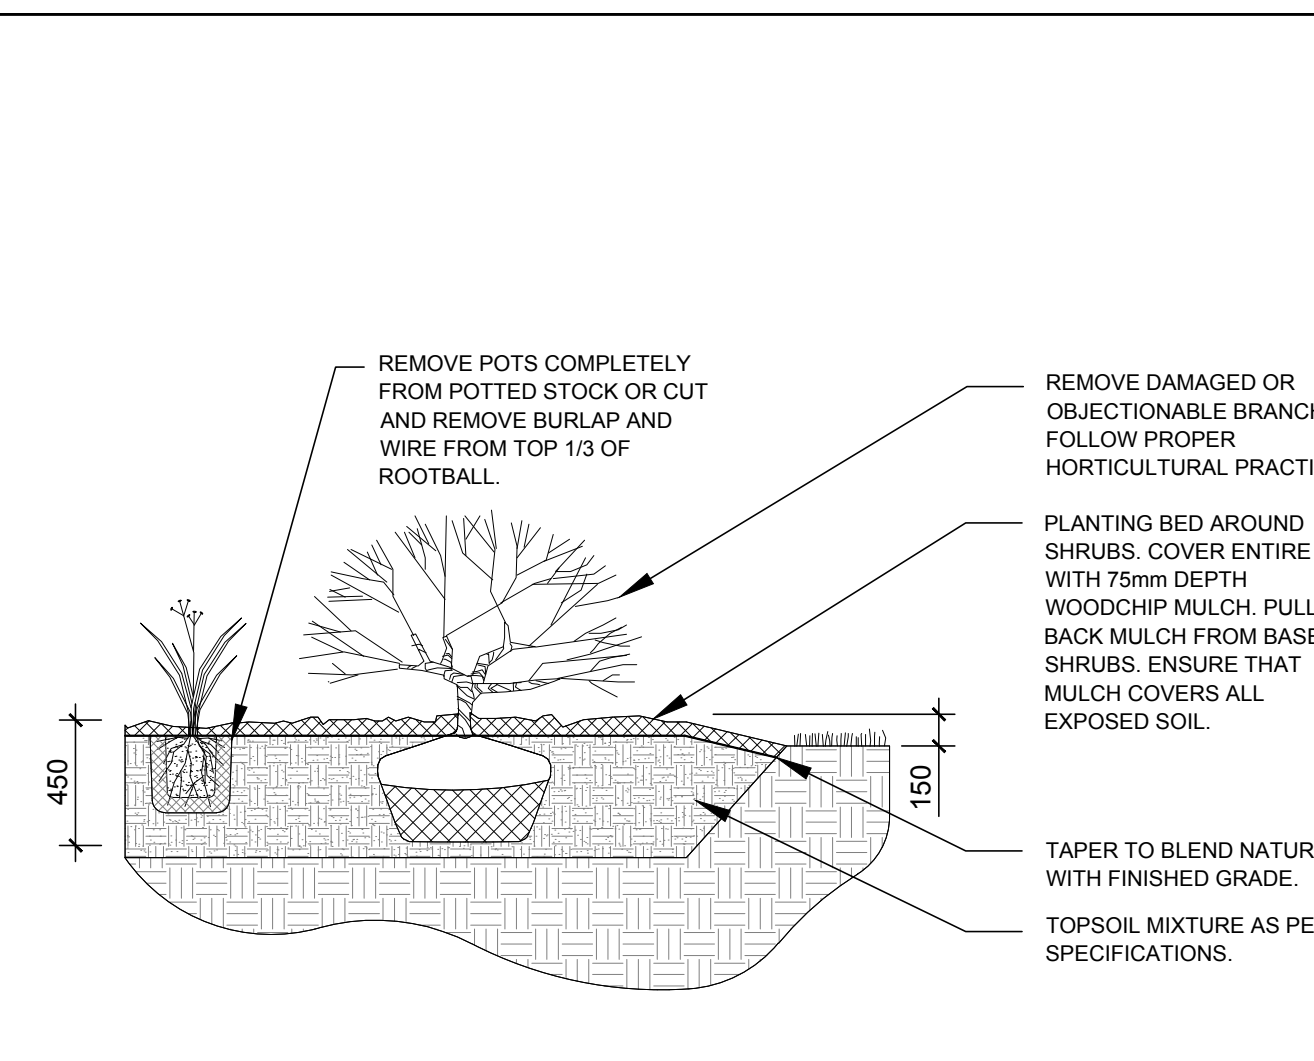

**4 SHRUB / PERENNIAL / ORNAMENTAL GRASS PLANTING**  
SCALE: NTS

**GENERAL NOTES:**

- IT IS THE RESPONSIBILITY OF THE APPROPRIATE CONTRACTOR OR OFFICIAL TO REPORT ANY ERRORS, OMISSIONS OR DISCREPANCIES ON THIS PLAN WITH ACTUAL SITE CONDITIONS TO THE LANDSCAPE ARCHITECT BEFORE PROCEEDING WITH CONSTRUCTION.
- THE CONTRACTOR IS TO NOTIFY ALL UTILITY COMPANIES AND AUTHORITIES PRIOR TO ANY EXCAVATION AND ASCERTAIN LOCATIONS OF UNDERGROUND SERVICES.
- THE CONTRACTOR IS TO REINSTATE ALL AREAS AND ITEMS DAMAGED AS A RESULT OF CONSTRUCTION ACTIVITY.
- THE CONTRACTOR IS TO COMPLY WITH ALL PERTINENT CODES AND BY-LAWS.
- THE CONTRACTOR IS TO MAINTAIN A POSITIVE SURFACE RUN-OFF THROUGHOUT THE ENTIRE CONSTRUCTION PERIOD.
- THE LANDSCAPE ARCHITECT IS NOT RESPONSIBLE FOR SUBSURFACE CONDITIONS.
- THE CONTRACTOR IS TO IDENTIFY ALL EXISTING TREES TO REMAIN ON SITE WITH THE LANDSCAPE ARCHITECT PRIOR TO CONSTRUCTION.
- THE CONTRACTOR IS TO STAKE THE PROPOSED LOCATION OF ALL PLANT MATERIAL IN CONJUNCTION WITH THE LANDSCAPE ARCHITECT PRIOR TO EXCAVATION.
- MINIMUM DISTANCES FOR SELECTED DECIDUOUS TREES ARE AS FOLLOWS:
  - 9.1. BUILDING FOUNDATIONS - 7.5M
  - 9.2. SIDEWALKS - 1.5M
  - 9.3. PUBLIC STREETS - 2.5M
  - 9.4. UNDERGROUND INFRASTRUCTURE - 2.0M
- ALL TREES WITHIN 1M OF UNDERGROUND UTILITY TRENCHES ARE TO BE EXCAVATED BY HAND.
- REMOVE ALL PROTECTIVE WRAPPING FROM TREE TRUNKS AFTER INSTALLATION.
- STAKING OF TREES SHALL ONLY BE PERFORMED IF NECESSARY.
- ENSURE THAT MULCH IS PULLED BACK A MINIMUM DISTANCE OF 75MM FROM BASE OF TREE TRUNK.

CLIENT  
**HALO CAR WASH INC.**

CONSULTANTS  
CIVIL & GEOTECHNICAL ENGINEERS  
**LRJ**  
ENGINEERING | INGENIERIE  
5430 CANOVAK ROAD | OTTAWA, ON, K1J 9G2  
www.lrj.ca | (613) 842-3434

**LEGEND**

- PROPOSED SODDED GRASS AREA
- PROPOSED DECIDUOUS TREE
- PROPOSED CONIFEROUS TREE
- PROPOSED SHRUBS / PERENNIALS / ORNAMENTAL GRASSES

1	ISSUED FOR DISCUSSION AND REVIEW	04/11/2022	ML	JL
No.	Issue	Date	MM/DD/YY	DR

**JAMES B. LENNOX & ASSOCIATES INC.**  
**LANDSCAPE ARCHITECTS**  
3332 CARLING AVE. OTTAWA, ONTARIO K2H 5A8  
Tel: (613) 722-5168 Fax: (1866) 343-3942

PROJECT  
**NEW HALO CAR WASH**  
3555 BORRISOKANE RD BARRHAVEN, ON

DRAWING  
**TREE CONSERVATION REPORT & LANDSCAPE PLAN**

	SCALE AS SHOWN
	START DATE APRIL 2022
PROJECT NO. 22MIS2220	DRAWING NO.

PROJECT NORTH

**L.1**

PLOT SIZE ARCH-D