

MV-1 MASONRY VENEER 1 PC PRECAST CONCRETE VG VISION GLASS NEW BUILD: PC -1 PC -2 PRECAST CONCRETE 2 CP -1 COPPER PANEL 1 CP -2 METAL SIDING-1 MS-2 METAL SIDING-2 STC STEEL COLUMN

8	230424	re-issued for SPC
7	230320	re-issued for SPC
6	230113	re-issued for SPC
5	220919	issued for Heritage Easement
4	220614	issued for SPC
3	220119	re-issued for rezoning
2	211206	re-issued for rezoning
1	210716	issued for rezoning
no.	date	revision

It is the responsibility of the appropriate contractor to check and verify all dimensions on site and report all errors and/ or omissions to the architect.

All contractors must comply with all pertinent codes and by-laws.

Do not scale drawings.

This drawing may not be used for construction until signed.

Copyright reserved.

63 Pamilla Street Ottawa, Ontario Canada K1S SK6 T: 613-238-7200 F: 613-235-2005

HOBIN E: mail@hobinarc.com hobinarc.com ARCHITECTURE

PROJECT/LOCATION:

50 THE DRIVEWAY

DRAWING TITLE:

ELEVATIONS

230424

PROJECT: 2051 DRAWING NO.:

A3-00


1:200

REVISION NO.: PLAN # 18798





Scale: 1: 200

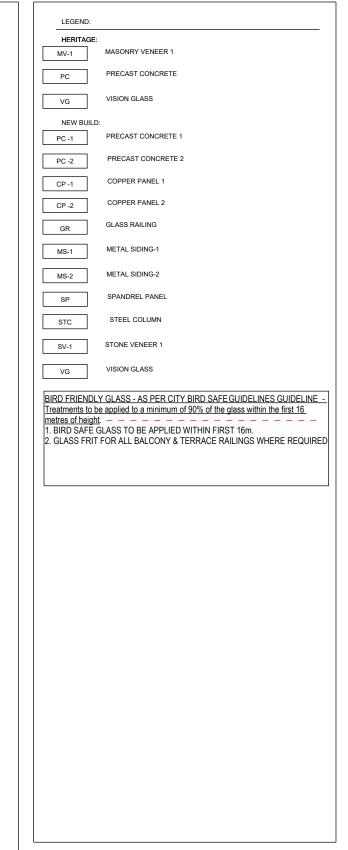

230424 230320 230113 220919	re-issued for SPC re-issued for SPC re-issued for SPC
230113	
	re-issued for SPC
220919	
	issued for Heritage Easement
220614	issued for SPC
220119	re-issued for rezoning
211206	re-issued for rezoning
210716	issued for rezoning
date	revision
	211206 210716

contractor to check and verify all dimensions on site and report all errors and/ or omissions to the architect.

pertinent codes and by-laws.

Do not scale drawings.

This drawing may not be used for construction until signed.

Copyright reserved.



PROJECT/LOCATION:

50 THE DRIVEWAY

DRAWING TITLE:

ELEVATIONS

230424 RIO ASSOCIE LICENCE

1:200 PROJECT: 2051 DRAWING NO.:

A3-01

REVISION NO.: PLAN # 18798