





EXTERIOR FRONTAGE ELEVATION 'A' - TYPICAL BLOCK

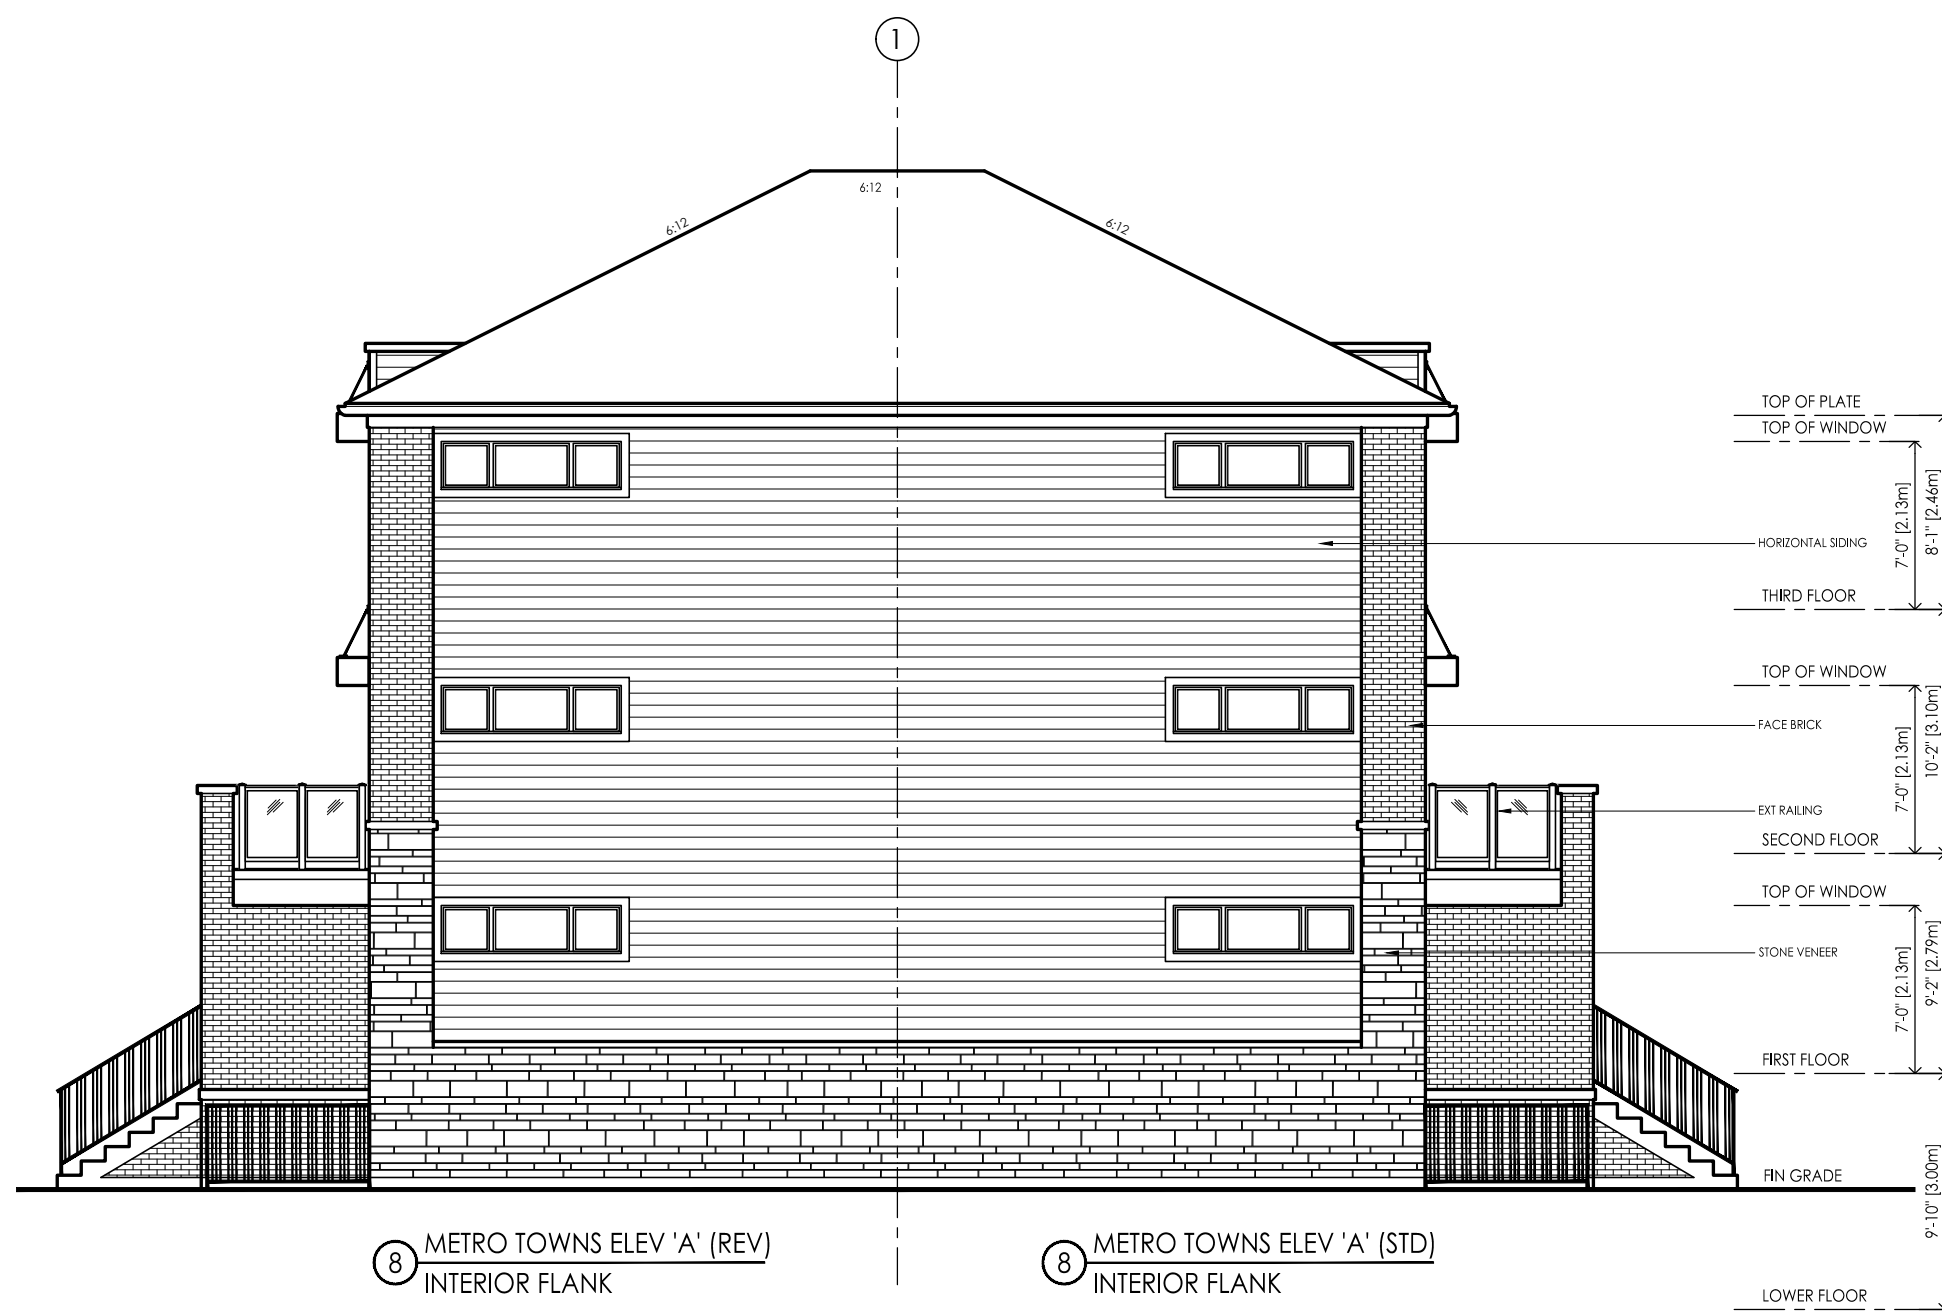

INTERIOR END ELEVATION 'A' - TYPICAL BLOCK

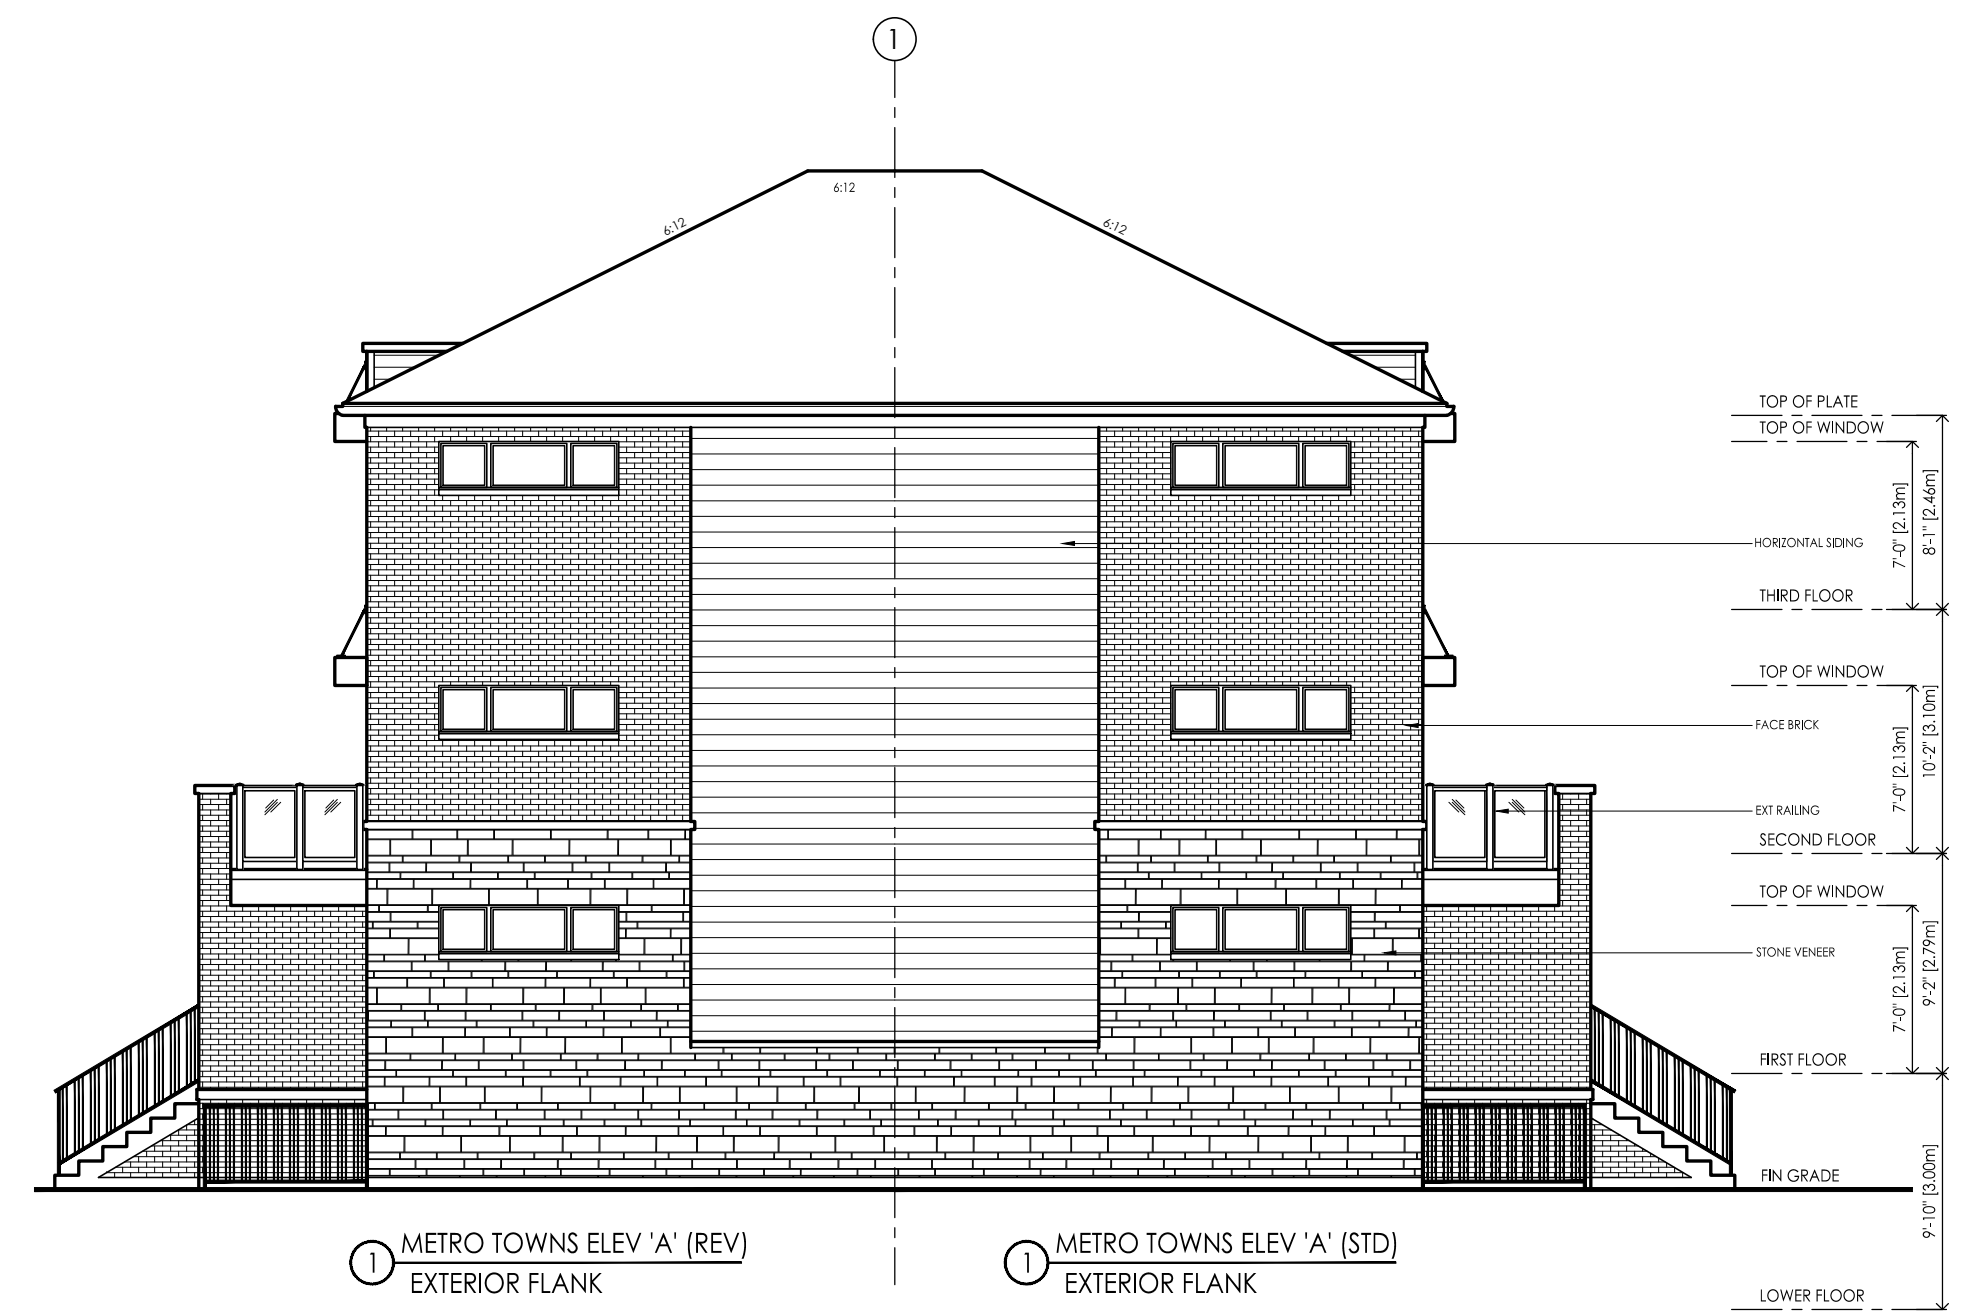

EXTERIOR END ELEVATION 'A' - TYPICAL BLOCK



INTERIOR FRONTAGE ELEVATION 'A' - TYPICAL BLOCK

#	revisions	date	chm	chk
1	ISSUED FOR SPA APPROVAL	17 JUN 22	ED	AB

client: Minto Communities - Canada
project: Barrhaven Town Centre Ottawa
model: METRO TOWNS SAMPLE BLOCK A
project #: S21001
scale: 1/8" = 1'-0"