



PROPOSED PLANT LIST

DECIDOUS TREES

KEY QTY BOTANICAL NAME

AC 1 Amelanchier canadensis

AP 1 Acer pensylvanicum


CO 3 Celtis occidentalis

AF 6 Acer x freemanii 'Autumn Blaze'

GP 4 Ginkgo biloba 'Autumn Gold'

## PROPOSED PLANT LIST : ORNAMENTAL GRASSES AND PERENNIALS FOR ROOF GARDEN COMMON NAME SIZE CONDITION WIDTH CODE QTY BOTANICAL NAME

ORNEMENTAL GRASSES										
pvs	gA	20	Panicum virgatum 'Shenandoah'	Switch Grass 'Shenandoah'	1L pot	Potted	400mm o.c.			
SCS	gB	16	Schizachyrium scoparium	Little Bluestem	1gal pot	Potted	500mm o.c.			
sbh	gC	31	Sporobolus heterolepis	Prairie Dropseed	1L pot	Potted	450mm o.c.			
PERENNIAL	S									
aml	A	45	Achillea millefolium	White Yarrow	1L pot	Potted	400mm o.c			
als	В	49	Allium schoenoprasum	Chives	1L pot	Potted	300mm o.c			
epm	С	49	Echinacea purpurea 'Magnus'	Magnus Coneflower	1L pot	Potted	450mm o.c			
saj	D	45	Sedum 'Autumn Joy'	Stonecrop 'Herbstfreude'	1L pot	Potted	450mm o.c			
skc	Е	66	Sedum kamtschaticum	Orange Stonecrop	1L pot	Potted	300mm o.c			
srf	F	35	Solidago rugosa 'Fireworks'	Rough Goldenrod	1gal pot	Potted	500mm o.c.			

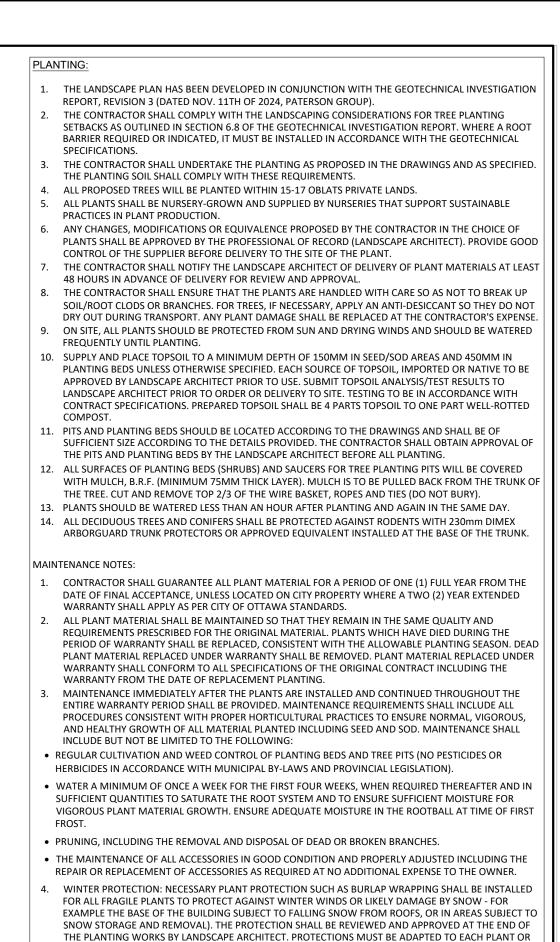

GROUP OF PLANTS ACCORDING TO THE SPECIFICATIONS OF THE LANDSCAPE ARCHITECT. STRUCTURES

. AT THE TIME OF FINAL WARRANTY ACCEPTANCE, ALL MATERIAL MUST BE IN A HEALTHY AND VIGOROUS

CONDITION. BEDS AND TREE PITS MUST BE FRESHLY CULTIVATED AND FREE OF WEEDS, RUBBISH AND DEBRIS. ALL STAKES, WIRES, HOSE AND OTHER ACCESSORIES MUST BE REMOVED UPON FINAL

AND MATERIALS DEVELOPED FOR WINTER PROTECTION SHALL REMAIN IN THE POSSESSION OF THE


CUSTOMER AFTER THE WARRANTY PERIOD OF THE WORK.

ACCEPTANCE, EXCEPT FOR PLANT MATERIAL UNDER WARRANTY.

COVIMON NAME	SIZE	CONDITION	NOTES
Shadblow Serviceberry	2000mm ht	B&B	Multi-stem
Freeman's Maple	60mm dia.	B&B	
Striped Maple	7 gal pot	Potted	Single leader
Common Hackberry	60mm dia.	B&B	
Maiden Tree 'Autumn Gold'	60mm dia.	B&B	
Star Magnolia	2000mm ht	B&B	Multi-stem
Eastern Hop Hornbeam	60mm dia.	B&B	
Pin Oak	60mm dia.	B&B	
S'Streetkeeper Honeylocust	60mm dia.	B&B	
Dense Spreading Yew	500mm spr	Potted	1200mm o.c.
Pyramidal Cedar	1500mm ht	Potted	1000mm o.c.
		Detted	000
Japanese Barberry	400mm ht	Potted	800mm o.c.
Trumpet Vine	2 gal pot	Potted	1000
Arctic Fire Red Twig Dogwood	600mm ht	Potted	1000mm o.c.
Dwarf Burning Bush	600mm ht	Potted	1200mm o.c.
Commun Hop	2 gal pot	Potted	
Annabelle Hydrangea	2 gal pot	Potted	1000mm o.c.
Kyushu Hydrangea	600mm ht	Potted	1000mm o.c.
Limelight Hydrangea	600mm ht	Potted	1000mm o.c.
Fragant Sumac	400mm ht	Potted	800mm o.c.
Birch Leaf Spirea	400mm ht	Potted	800mm o.c.
Dwarf Korean Lilac	600mm ht	Potted	1200mm o.c.
Sem False Spirea	400mm ht	Potted	800mm o.c.
Dwarf Garland Spirea	600mm ht	Potted	1200mm o.c.
Emerald Green Arborvitea	1500mm ht	Potted	800mm o.c.
Hakone Grass 'Aureola'	11	Detted	400
	1L pot	Potted	400mm o.c.
Switch Grass 'Shenandoah'	1L pot	Potted	400mm o.c.
Autumn Moor Grass	1L pot	Potted	350mm o.c.
Japanese Anemone	1L pot	Potted	450mm o.c.
Sweet Woodruff	1L pot	Potted	400mm o.c.
Hardy Geranium Rozanne	1L pot	Potted	450mm o.c.
Alice in Wonderland Daylily	1L pot	Potted	400mm o.c.
Large Blue Hosta	1 gal pot	Potted	500mm o.c.
Guacamole Hosta	1 gal pot	Potted	500mm o.c.
Nepeta' Walker's Low Catmint	1L pot	Potted	450mm o.c.
Japanese Spurge	1L pot	Potted	300mm o.c.
Solomon's Seal	1L pot	Potted	400mm o.c.
Foam Flower 'Suger and Spice'	1L pot	Potted	300mm o.c.
	pot	. 01.04	

FORUM ASSET MANAGEMENT EAST PODIUM, 2ND FLOOR 181 BAY STREET TORONTO, ON, M5J 2T3

T. 416-947-0389 WWW.forumam.com

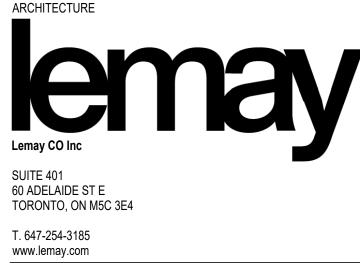

MECHANICAL & ELECTRICAL

7405 East Danbro Crescent

Mississauga, ON, L5N 6P8

www.jainconsultants.com

2611 Queensview Drive

Ottawa, ON, K2B 8K2

www.wspgroup.com

T. 613-829-2800

Jain Sustainability

T. 905-285-9900

2nd Floor

## STRUCTURAL D+M Structural Engineering

333 Preston Street Ottawa, ON, K1S 5N4 T. 613-651-9490 www.dm-structural.ca LANDSCAPE

Lemav Saint-Jacques Stree Montreal, QC H4C 1H2

T. 514-932 5101 www.lemay.com

SURVEYOR Annis, O'Sullivan, Vollebekk Ltd. Suite 500

14 Concourse Gate Nepean, ON, K2E 7S6

T. 613-727-0850 www.aovltd.com

NOTES

- CONTRACTOR TO CHECK AND VERIFY ALL DIMENSIONS PRIOR TO COMMENCING WORK.
- CONTRACTOR TO COMPLY WITH ALL BUILDING CODES, REGULATIONS, AND ORDINANCES OF AUTHORITIES HAVING
- JURISDICTION. THIS DRAWING IS NOT TO BE USED FOR CONSTRUCTION UNLESS STAMPED ISSUED FOR CONSTRUCTION BY LEMAY
- ARCHITECTURE AND DESIGN LTD. 4. DO NOT SCALE DRAWING. 5. THIS DRAWING MAY NOT BE COPIED, ALTERED, OR DISTRIBUTED
- IN WHOLE OR IN PART WITHOUT WRITTEN PERMISSION. COPYRIGHT © LEMAY ARCHITECTURE AND DESIGN LTD. 3. REPORT ANY ERRORS AND OMISSIONS TO THE CONSULTANT
- IMMEDIATELY BEFORE COMMENCING WORK. 7. DEVIATIONS FROM THE CONTRACT DOCUMENTS WITHOUT
- WRITTEN APPROVAL FROM CONSULTANT ARE SUBJECT TO CORRECTIONS AT CONTRACTOR EXPENSE. 8. DIMENSIONS ARE IN METRIC (MM) UNLESS NOTED OTHERWISE

LEGEND LIMIT OF PROPERTY EXISTING TREE TO REMAIN AND PROTECT • REFER TO L100 FOR SPECIES PROPOSED DECIDOUS TREE + +++PROPOSED DECIDOUS SHRUBS PROPOSED CONIFEROUS SHRUBS PROPOSED BIKE RACKS PROPOSED FREESTANDING BENCH WITH BACK AND ARM RESTS PROPOSED BENCH PROPOSED LOW LEVEL LIGHT BOLLARD (REFER TO PHOTOMETRY APPENDIX) PROPOSED METAL HAND RAIL PROPOSED ROOT BARRIER PROPOSED SODDED AREAS

PROPOSED SEEDED AREA (ROOF)

PROPOSED PERENNIALS / PROPOSED PERENNIALS / ORNEMENTAL GRASSES

PROPOSED CRUSHED STONE OR LIGHT MATERIAL

PROPOSED PRECAST CONCRETE PAVERS ( PEDESTRIAN)

PROPOSED PRECAST CONCRETE PAVERS (VEHICULAR)


PROPOSED PRECAST CONCRETE PAVERS ON ROOF

PROPOSED PEA GRAVEL FOR MAINTENANCE STRIP

PROPOSED PRECAST CONCRETE STAIRS / WALL / SEAT WALLS


PROPOSED CAST IN PLACE CONCRETE PAVEMENT

BUILDING ACCES OR EGRESS

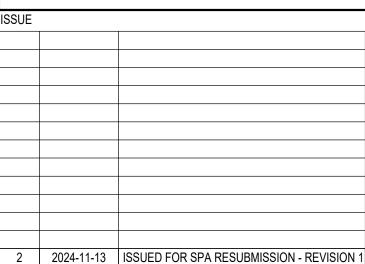



2024-09-06 ISSUED FOR SPA RESUBMISSION

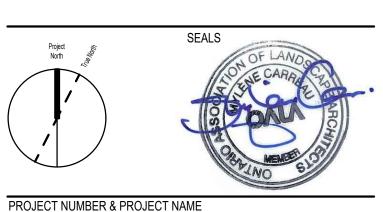

24-0353 - 15(17) OBLATS AVENUE, OTTAWA

SHEET NAME PLANTING PLAN

> DATE / TIME STAMP 11/11/2024 12:05:13 PM

APPROVED BY MYLENE CARREAU CHECKED BY MYLENE CARREAU DRAWN BY TAN AU CA NGUYEN SCALE 1:150

SHEET NUMBER L.200

SHEET SIZE - ARCH E (914.4X1219.2mm) (36"X48")