

**FORUM ASSET MANAGEMENT**  
 EAST POOL 2ND FLOOR  
 151 BAY STREET  
 TORONTO, ON M5J 2T3  
 T: 416-947-0289  
 WWW.FORUMCM.COM

**ARCHITECTURE**  
**lemay**  
 Lemay CO Inc  
 SUITE 401  
 620 LAKEVIEW ST E  
 TORONTO, ON M5C 3E4  
 T: 416-254-1385  
 www.lemayco.com

**MECHANICAL & ELECTRICAL**  
**STRUCTURE**  
**D+M Structural Engineering**  
 Jan Sustainability  
 110  
 333 Preston Street  
 Ottawa, ON K1S 2M4  
 T: 613-691-5890  
 www.dms-engineers.ca

**LANDSCAPE**  
 Lemay  
 3500  
 Saint-Jacques Street  
 Montreal, QC H3C 1H2  
 T: 514-422-5101  
 www.lemayco.com

**CLIENT**  
 SUITE 401  
 Aestis, O'Sullivan, Volkobak Ltd.  
 Suite 500  
 14 Concourse Gate  
 Nepean, ON K2E 7S6  
 www.aestis.com

**NOTES**




- CONTRACTOR TO CHECK AND VERIFY ALL DIMENSIONS PRIOR TO COMMENCING WORK.
- CONTRACTOR TO COMPLY WITH ALL BUILDING CODES, REGULATIONS AND ORDINANCES OF JURISDICTIONS HAVING JURISDICTION.
- THIS DRAWING IS NOT TO BE USED FOR CONSTRUCTION UNLESS STAMPED ISSUED FOR CONSTRUCTION BY LEMAY ARCHITECTURE AND DESIGN LTD.
- DO NOT SCALE DRAWING.
- THIS DRAWING MAY NOT BE COPIED, ALTERED, OR DISTRIBUTED IN ANY MANNER WITHOUT THE WRITTEN PERMISSION. COPYRIGHT © LEMAY ARCHITECTURE AND DESIGN LTD.
- REPORT ANY ERRORS AND OMISSIONS TO THE CONSULTANT IMMEDIATELY BEFORE COMMENCING WORK.
- DEVIATIONS FROM THE CONTRACT DOCUMENTS WITHOUT WRITTEN APPROVAL FROM CONSULTANT ARE SUBJECT TO CORRECTIONS AT CONTRACTOR EXPENSE.
- DIMENSIONS ARE IN METRIC (MM) UNLESS NOTED OTHERWISE.

**PROPOSED PLANT LIST**

KEY	QTY	BOTANICAL NAME	COMMON NAME	SIZE	CONDITION	NOTES
<b>DECIDUOUS TREES</b>						
AC	2	Ametancher canadensis	Shadblow Serviceberry	2000mm ht	B&B	Multi-stem
AF	8	Acer x freemanii 'Autumn Blaze'	Freeman's Maple	60mm dia.	B&B	
AP	1	Acer pennsylvanicum	Striped Maple	7 gal pot	Potted	Single leader
GP	4	Ginkgo biloba 'Autumn Gold'	Maiden Tree 'Autumn Gold'	60mm dia.	B&B	GP-2
MS	1	Magnolia stellata 'Royal Star'	Star Magnolia	2000mm ht	B&B	Multi-stem
QP	2	Quercus palustris	Pin Oak	60mm dia.	B&B	
SK	5	Gleditsia triacanthos var. inermis 'Draves Sireenweeper'	Redmond Honeylocust	60mm dia.	B&B	
TA	1	Tilia americana 'Redmond'	Redmond Linden	60mm dia.	B&B	
<b>CONIFEROUS SHRUBS</b>						
TMD	32	Taxus x Media 'Densaformis'	Dense Spreading Yew	500mm spr	Potted	1200mm o.c.
TOF	22	Thuja occidentalis 'Fastigiata'	Pyramidal Cedar	1500mm ht	Potted	1000mm o.c.
<b>DECIDUOUS SHRUBS</b>						
BTR	47	Berberis thunbergii 'Royal Burgundy'	Japanese Barberry	400mm ht	Potted	800mm o.c.
CFR	6	Campsis radicans	Trumpet Vine	2 gal pot	Potted	
CAF	69	Cornus sericea 'Farrow Arctic Fire'	Arctic Fire Red Twig Dogwood	600mm ht	Potted	1000mm o.c.
EAC	17	Euonymus alatus 'Compactus'	Dwarf Burning Bush	600mm ht	Potted	1200mm o.c.
HLP	5	Hamulus lupulus	Common Hop	2 gal pot	Potted	
HAA	42	Hydrangea arborescens 'Annabelle'	Annabelle Hydrangea	2 gal pot	Potted	1000mm o.c.
HPK	2	Hydrangea paniculata 'Kyushu'	Kyushu Hydrangea	600mm ht	Potted	1000mm o.c.
HPL	17	Hydrangea paniculata 'LimeLight'	LimeLight Hydrangea	600mm ht	Potted	1000mm o.c.
RAG	22	Rhus aromatica 'Gig-Low'	Fragrant Sumac	400mm ht	Potted	800mm o.c.
SBT	52	Spiraea betulifolia 'Tir'	Korean Spirea	400mm ht	Potted	400mm o.c.
SMP	9	Syringa meyeri 'Palibin'	Dwarf Korean Lilac	600mm ht	Potted	1200mm o.c.
SSS	85	Sorbaria sorbifolia 'Sem'	Sem False Spirea	400mm ht	Potted	800mm o.c.
SKA	11	Spiraea x arguta 'Compacta'	Dwarf Garland Spirea	600mm ht	Potted	1200mm o.c.
<b>ORNAMENTAL GRASSES</b>						
hna	140	Hakonechloa macra 'Aureola'	Hakone Grass 'Aureola'	1L pot	Potted	400mm o.c.
pvs	92	Panicum virgatum 'Shenandoah'	Switch Grass 'Shenandoah'	1L pot	Potted	400mm o.c.
sia	100	Sesuvium hybridum	Autumn Moor Grass	1L pot	Potted	350mm o.c.
<b>PERENNIALS</b>						
anc	60	Anemone x hybrida 'September Charm'	Japanese Anemone	1L pot	Potted	450mm o.c.
gao	66	Galium odoratum	Sweet Woodruff	1L pot	Potted	400mm o.c.
grz	52	Geranium 'Rozanne'	Hardy Geranium Rozanne	1L pot	Potted	450mm o.c.
hsw	283	Hemerocallis 'Alice in Wonderland'	Alice in Wonderland Daylily	1L pot	Potted	400mm o.c.
hba	48	Hosta 'Blue Angel'	Large Blue Hosta	1 gal pot	Potted	500mm o.c.
hgu	60	Hosta 'Guacamole'	Guacamole Hosta	1 gal pot	Potted	500mm o.c.
nrv	93	Nepeta racemosa 'Walker's Low'	Nepeta 'Walker's Low Catmint'	1L pot	Potted	450mm o.c.
pst	335	Pachysandra terminalis	Japanese Spurge	1L pot	Potted	300mm o.c.
pov	26	Polygonatum odoratum 'Variegatum'	Solomon's Seal	1L pot	Potted	400mm o.c.
tsb	143	Tarella cordifolia 'Sugar and Spice'	Fawn Flower 'Sugar and Spice'	1L pot	Potted	300mm o.c.

**PROPOSED PLANT LIST 2: ORNAMENTAL GRASSES AND PERENNIALS FOR ROOF GARDEN**

KEY	CODE	QTY	BOTANICAL NAME	COMMON NAME	SIZE	CONDITION	WIDTH
<b>ORNAMENTAL GRASSES</b>							
pvs	gA	17	Panicum virgatum 'Shenandoah'	Switch Grass 'Shenandoah'	1L pot	Potted	400mm o.c.
s-cs	gB	16	Schizachyrium scoparium	Little Bluestem	1gal pot	Potted	500mm o.c.
sbh	gC	21	Sporobolus heterolepis	Prairie Dropseed	1L pot	Potted	450mm o.c.
<b>PERENNIALS</b>							
amf	A	50	Achillea millefolium	White Yarrow	1L pot	Potted	400mm o.c.
als	B	54	Allium schoenoprasum	Chives	1L pot	Potted	300mm o.c.
epm	C	38	Echinacea purpurea 'Magnus'	Magnus Coneflower	1L pot	Potted	450mm o.c.
saj	D	42	Sedum 'Autumn Joy'	Stoncrop 'Herbstfreude'	1L pot	Potted	450mm o.c.
skc	E	40	Sedum kamtschaticum	Orange Stoncrop	1L pot	Potted	300mm o.c.
arf	F	31	Solidago rugosa 'Fireworks'	Rough Goldenrod	1gal pot	Potted	500mm o.c.

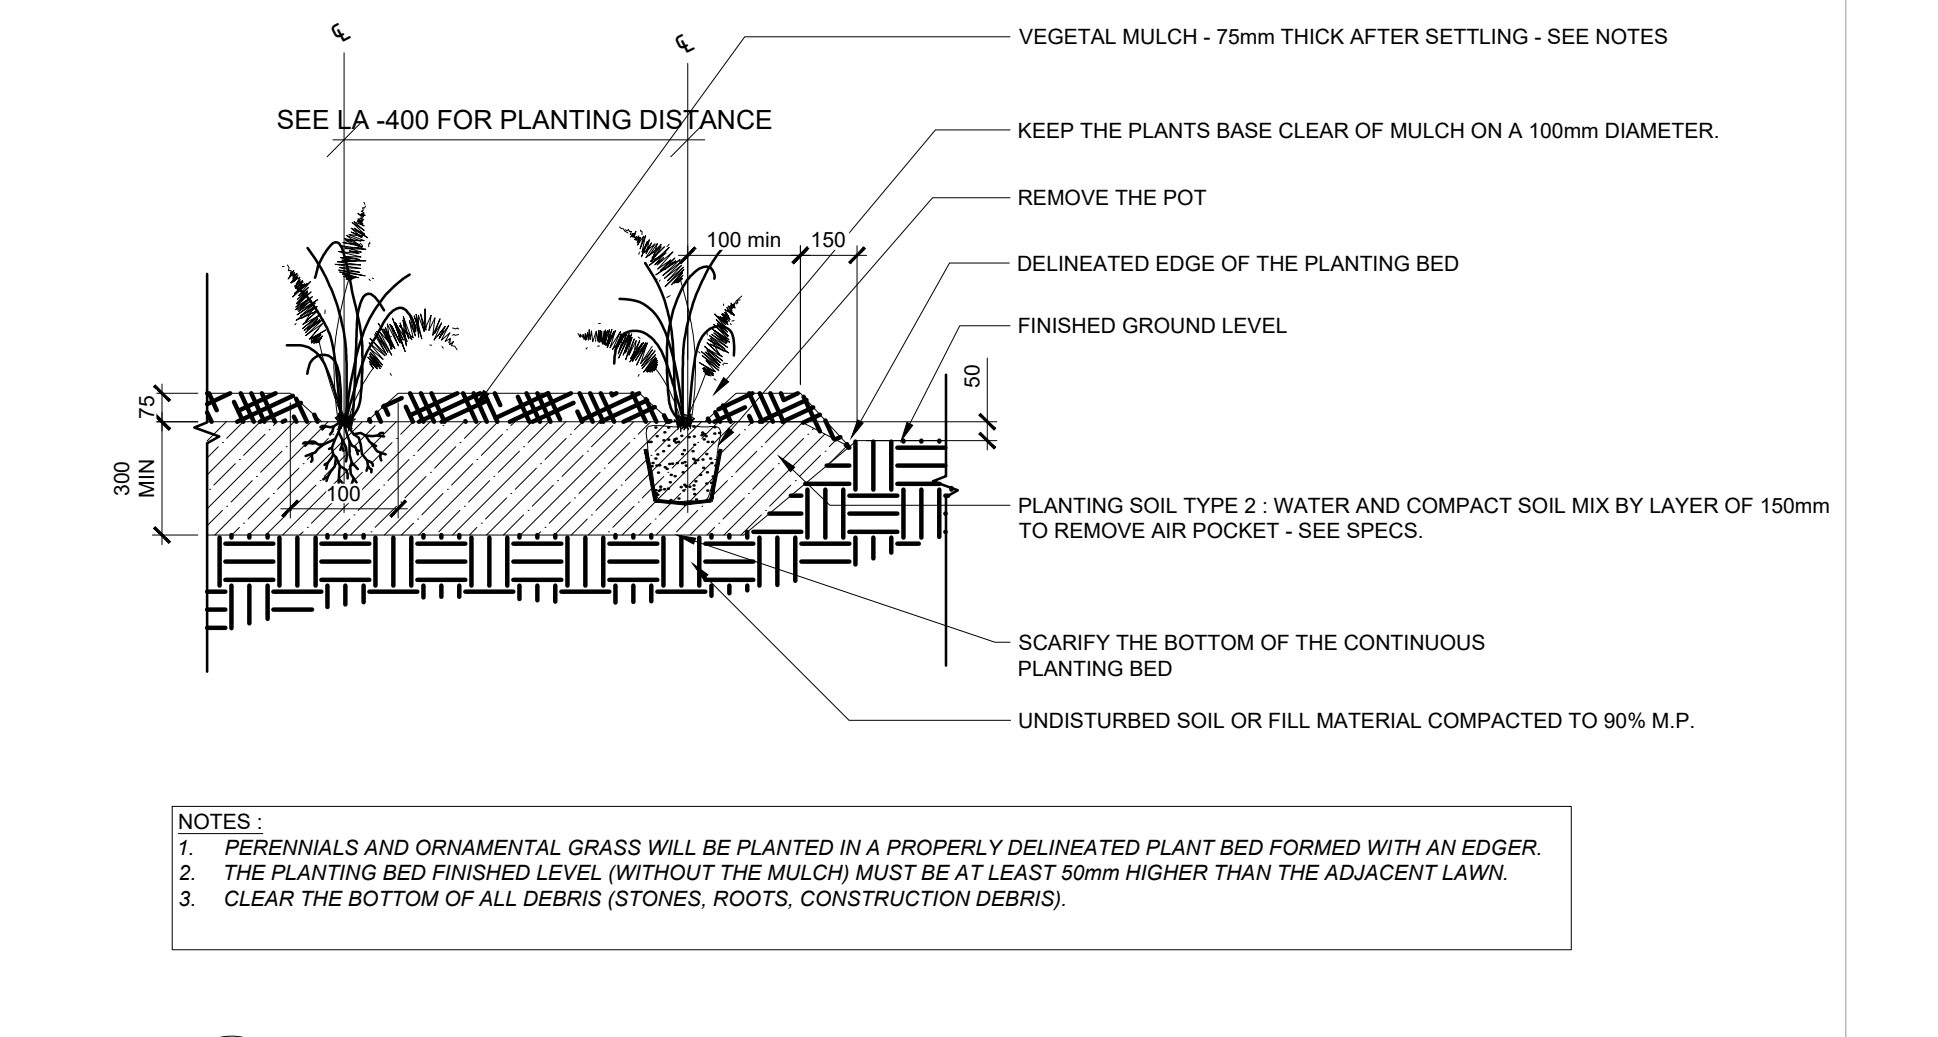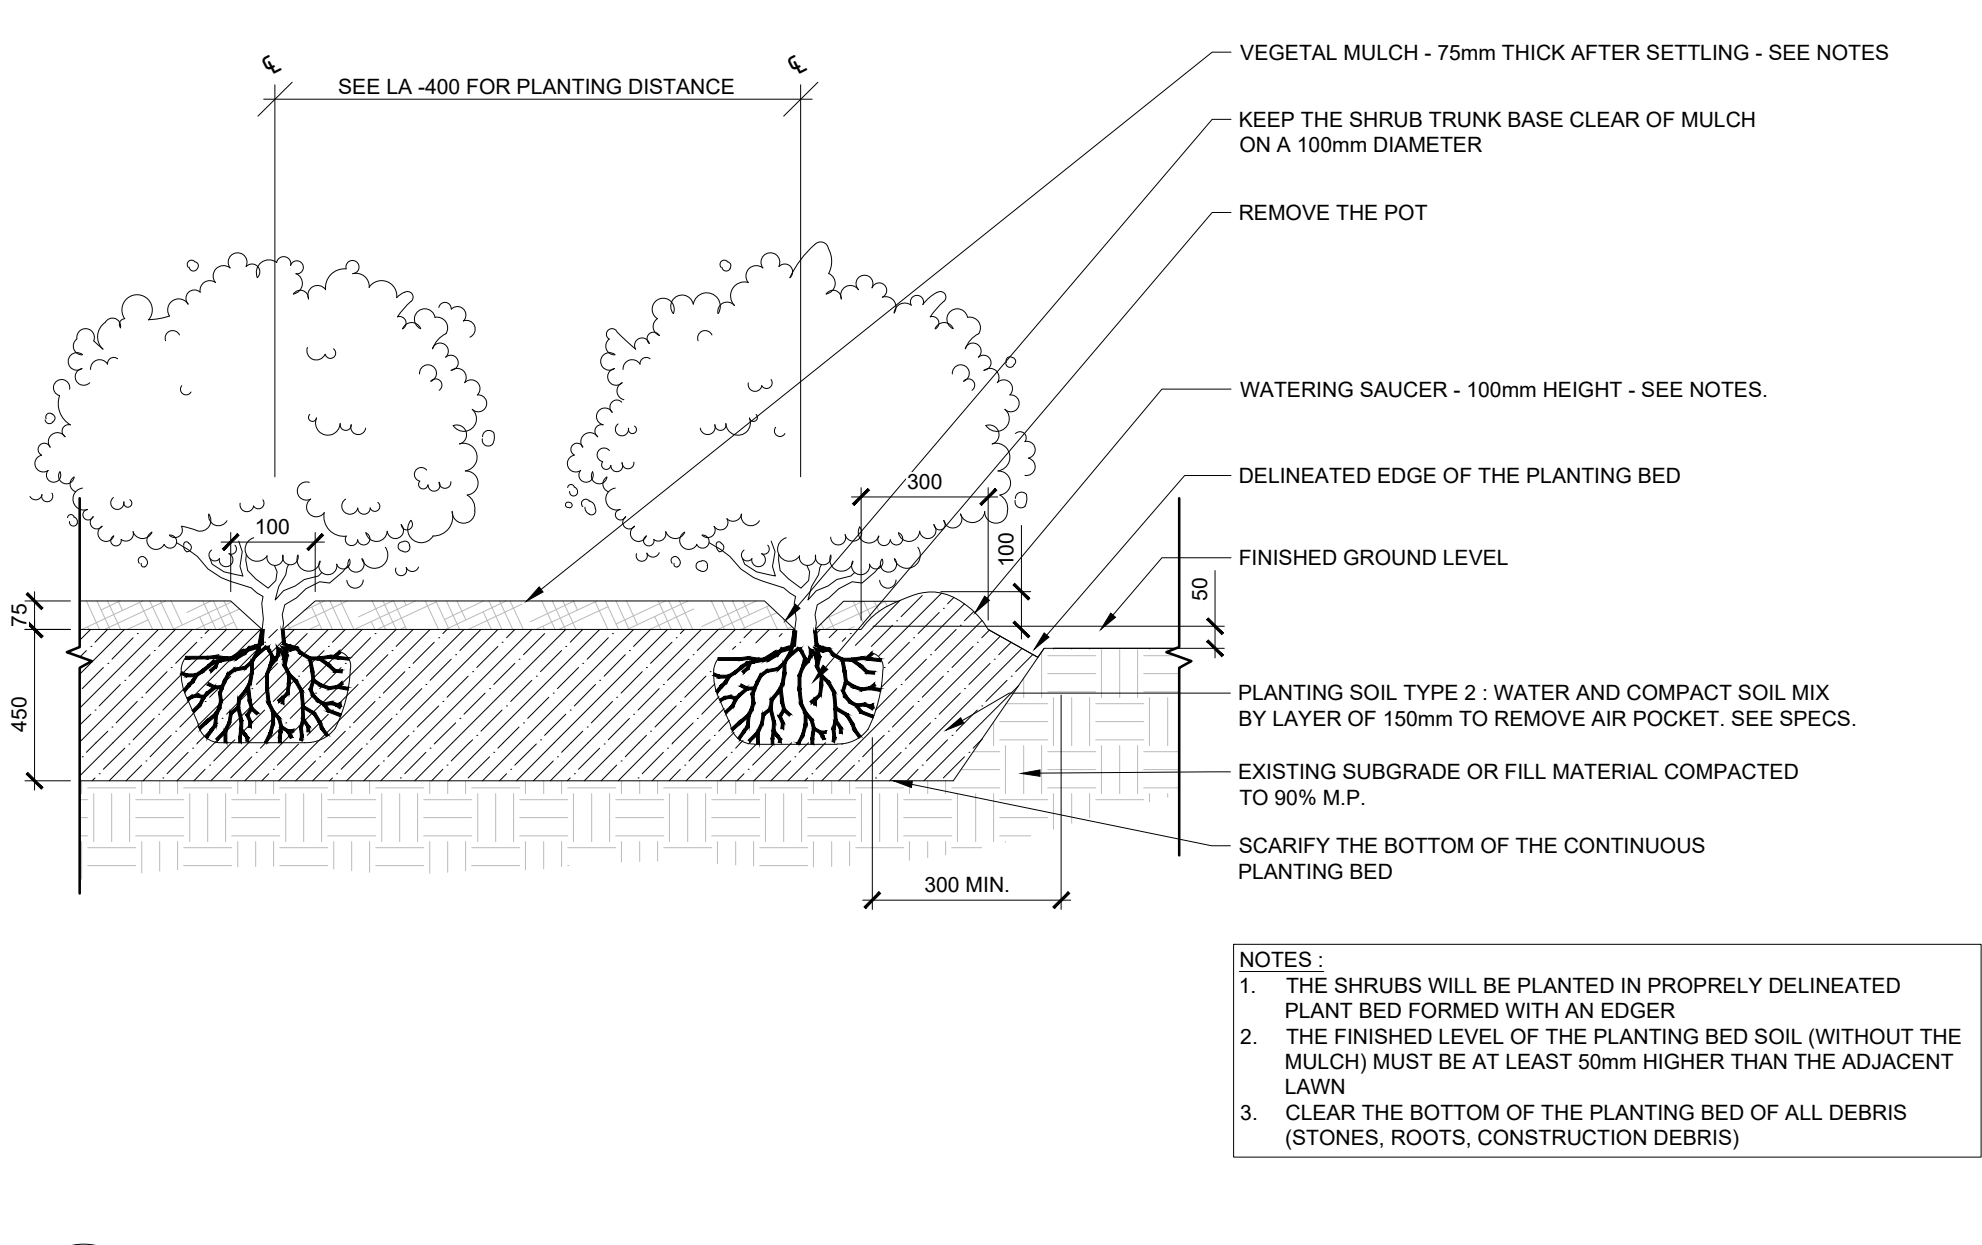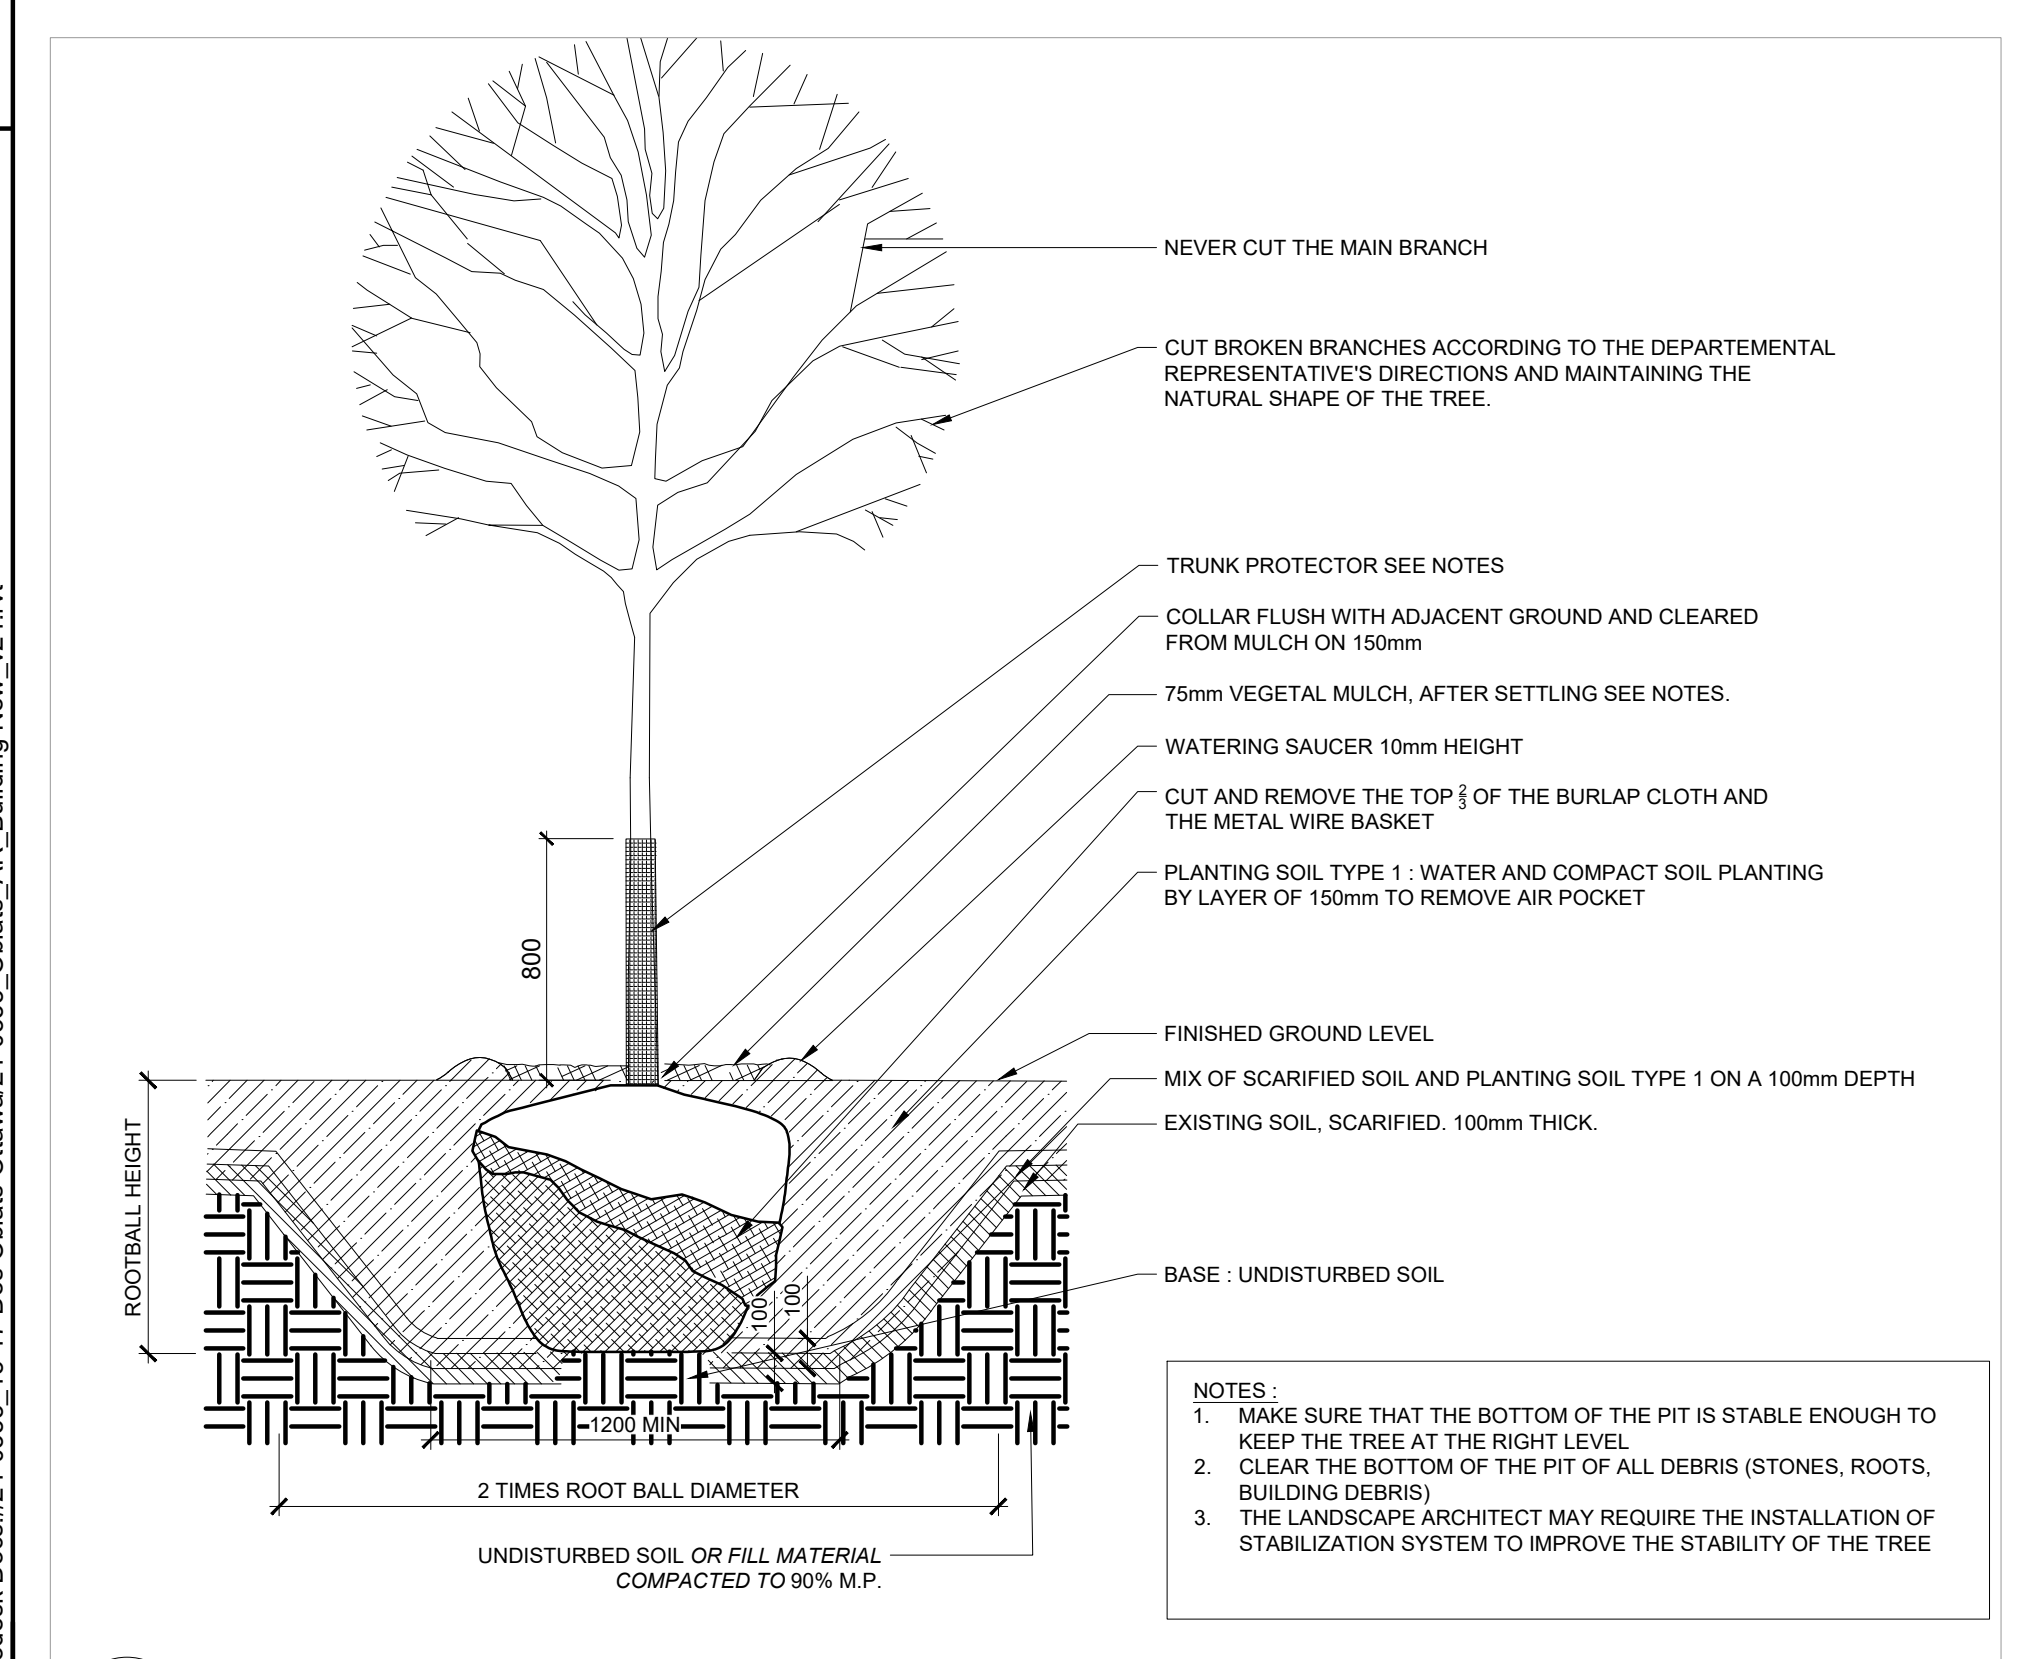

**LEGEND**

- LIMIT OF PROPERTY
- EXISTING TREE TO REMAIN AND PROTECT REFER TO 110 FOR SPECIES
- PROPOSED DECIDUOUS TREE
- PROPOSED DECIDUOUS SHRUBS
- PROPOSED CONIFEROUS SHRUBS
- PROPOSED BIKE RACKS
- PROPOSED FREESTANDING BENCH WITH BACK AND ARM RESTS
- PROPOSED BENCH
- PROPOSED METAL GUARDRAIL
- PROPOSED METAL HAND RAIL
- PROPOSED BODED AREAS
- PROPOSED SEEDED AREA (ROOF)
- PROPOSED PERENNIALS / ORNAMENTAL GRASSES
- PROPOSED CRUSHED STONE OR LIGHT MATERIAL
- PROPOSED PRECAST CONCRETE PAVERS (PEDESTRIAN)
- PROPOSED PRECAST CONCRETE PAVERS (VEHICULAR)
- PROPOSED PRECAST CONCRETE PAVERS ON ROOF
- PROPOSED PEA GRAVEL FOR MAINTENANCE STRIP
- PROPOSED PRECAST CONCRETE STAIRS / WALL / SEAT WALLS
- PROPOSED CAST IN PLACE CONCRETE PAVEMENT
- BUILDING ACCESS OR EGRESS

**ISSUE**

NO.	DATE	ISSUED FOR SPA RESUBMISSION	DESCRIPTION
1	2024-09-06		
2			

**SEALS**

**PROJECT NUMBER & PROJECT NAME**  
 24-0353 - 15/17 OBLATS AVENUE, OTTAWA

**SHEET NAME**  
 LANDSCAPE PLAN

**APPROVED BY**  
 MYLENE CARREAU  
 CHECKED BY  
 MYLENE CARREAU  
 DRAWN BY  
 TAN AU CA NGUYEN

**DATE / TIME STAMP**  
 8/30/2024 12:09:13 PM

**SHEET NUMBER**  
 L.200

File Path: \\ulabask-dc07\24-0353\_15-17\_Oblats\_Ottawa\24-0353\_Oblats\_AR\_Building\_Landscape.dwg  
 Date: 2024-09-06 15:17:00  
 User: TAN AU CA NGUYEN