

GENERAL NOTES:

- THE CONTRACTOR IS RESPONSIBLE FOR FAMILIARIZING THEMSELVES WITH LIMITS OF CONSTRUCTION AND THE COMMENCEMENT OF ANY WORK ON THE SITE. THE CONTRACTOR IS TO CONTACT CONTRACT ADMINISTRATION IN UNCERTAINTY.
- THE CONTRACTOR SHALL BE RESPONSIBLE FOR LOCATION AND MARKING OF ALL UTILITIES PRIOR TO WORK COMMENCING ON THE SITE. CONTRACTOR SHALL LOCATE ALL UTILITIES PRIOR TO WORK COMMENCING ON THE SITE.
- CONTRACTOR IS RESPONSIBLE FOR DAMAGE TO ALL UNDERGROUND SERVICES INCLUDING LIGHT STANDARD AND/OR SERVICES NOT SHOWN ON THIS SHEET.
- IT IS THE RESPONSIBILITY OF THE CONTRACTOR TO CALL A PRIVATE LOCATING COMPANY AND FURNISH COSTS RELATIVE TO THE SERVICES RENDERED BY SAID COMPANY. BELL AND CABLE.
- THE CONTRACTOR SHALL VISIT THE SITE TO CONFIRM SITE CONDITIONS PRIOR TO SUBMITTING BIDS.
- THE CONTRACTOR SHALL REMOVE ALL DEBRIS, GARBAGE AND SURPLUS MATERIALS FROM THE SITE AT THE END OF EACH DAY. THE SITE TO BE KEPT CLEAN.
- UPON FINAL COMPLETION OF THE PROJECT, ALL WORKMANSHIP AND MATERIALS ARE TO BE GUARANTEED FOR ONE YEAR. THE CONTRACTOR SHALL MAINTAIN ALL WORKMANSHIP TO BE COMPLETED TO THE STANDARDS OF THE ONTARIO LANDSCAPE CONTRACTORS ASSOCIATION.
- CONTRACTOR TO BE RESPONSIBLE FOR THE PROTECTION OF ALL EXISTING TREES AND PLANTS. STANDARDS, CRITERIA, AND SPECIFICATIONS FROM THE ONTARIO BUILDING CODE, THE ONTARIO PROVINCIAL STANDARDS, THE ONTARIO PROVINCIAL STANDARDS SPECIFICATION AND LANDSCAPE ONTARIO.
- CONTRACTOR TO ENSURE PROPER DEPTH OF EXCAVATIONS TO ACCOMMODATE HARD SURFACE AND LANDSCAPE AS SPECIFIED ON THESE DRAWINGS.
- TREE PRESERVATION AND MARKING TO BE REVIEWED WITH CONTRACTOR PRIOR TO START OF CONSTRUCTION.

ENVIRONMENTAL NOTES:

- THE CONTRACTOR SHALL ADHERE TO ALL FEDERAL, PROVINCIAL AND MUNICIPAL REQUIREMENTS FOR THE MANAGEMENT OF ON-SITE MATERIALS AS PER THE DRAWINGS AND SPECIAL PROVISIONS OF THIS CONTRACT.
- THE CONTRACTOR SHALL ENSURE THAT ALL REASONABLE MEASURES ARE TAKEN TO LIMIT SEDIMENT TURBIDANCE CAUSED BY HEAVY EQUIPMENT USAGE, AND THAT PROPER AND SEDIMENT CONTROLS SHALL BE INSTALLED ON DISTURBED AREAS. NO SUBSURFACE GROUND DISTURBING EQUIPMENT SHALL BE USED BY CONSTRUCTION FORCES EXCEPT ON ACCESS ROADS.
- ALL CONSTRUCTION ACTIVITIES WITHIN THE LIMIT OF CONSTRUCTION SHALL BE EXECUTED IN SUCH A MANNER AS TO PREVENT THE ENTRY OF CHEMICALS, PETROLEUM PRODUCTS, DEBRIS, RUBBLE, CONCRETE OR OTHER DEBRIS INTO LANDSCAPE AREAS.
- THE CONTRACTOR WILL BE RESPONSIBLE FOR DAILY INSPECTION, CLEANUP, AND PROPER LABELING, STORAGE AND DISPOSAL OF ALL RESIDUE AND DEBRIS PRODUCED BY OPERATIONS AND EMPLOYEES. SUITABLE REUSE COLLECTING FACILITIES WILL BE REQUIRED. ONLY THOSE DISPOSAL AREAS DESIGNATED BY THE CONTRACT ADMINISTRATION SHALL BE USED. DISPOSAL CONTAINERS SUCH AS DUMPSTERS OR ROLL-OFF CONTAINERS SHALL BE OBTAINED FROM A PROPER WASTE DISPOSAL CONTRACTOR.
- CONTRACTOR SHALL VISIT SITE PRIOR TO THE START OF CONSTRUCTION AND PHOTOGRAPH EXISTING CONDITIONS. CONTRACTOR TO NOTE ANY OVERHANGING BRANCHES THAT WILL REQUIRE PRUNING TO PERMIT VEHICULAR ACCESS AND ADVISE LANDSCAPE ARCHITECT/CONTRACT ADMINISTRATION. ALL PRUNING SHALL BE AS PER CURRENT ISA (INTERNATIONAL SOCIETY OF ARBORICULTURE) STANDARDS.

SITE PREPARATION:

- THE CONTRACTOR SHALL ENSURE POSITIVE DRAINAGE OF ALL AREAS WITHIN THE LIMIT OF THE CONTRACT.
- CONTRACTOR TO WORK WITHIN GUIDELINES FOR THE CITY'S NOISE BY LAWS.
- ANY REUSE, GARBAGE, OR OTHER DEBRIS ON SITE MUST BE REMOVED AND DISPOSED OF OFF SITE AT THE EXPENSE OF THE CONTRACTOR.
- AREAS TO BE SOILED SHALL BE BACKFILLED WITH NATIVE SUITABLE SOIL TO 150MM BELOW FINISHED GRADE TO ALLOW FOR TOPSOIL INSTALLATION.
- ABSOLUTELY NO STORAGE OF EQUIPMENT OR MATERIALS OUTSIDE OF CONSTRUCTION FENCING.

SEDIMENTATION CONTROL:

- CONTRACTOR SHALL BE RESPONSIBLE FOR MAINTAINING ALL SEDIMENTATION CONTROL DEVICES IN GOOD WORKING ORDER AT ALL TIMES. CONTRACTOR SHALL REPORT SUCH DEVICES ONLY AND AFTER EACH RAINFALL EVENT.

UNDERGROUND SERVICES AND UTILITIES:

- UTILITIES MUST BE LOCATED BY THE UTILITY COMPANIES BEFORE CONSTRUCTION BEGINS. CONTRACTOR IS RESPONSIBLE FOR ANY DAMAGES WHICH OCCUR TO EXISTING SERVICES DURING CONSTRUCTION.
- CONTRACTOR IS RESPONSIBLE FOR LOCATING ALL EXISTING UTILITIES ON THE SITE.
- CONTRACTOR MUST CHECK AND VERIFY ALL DIMENSIONS AND CONDITIONS ON THE JOB, REPORTING ALL DISCREPANCIES TO THE CONTRACT ADMINISTRATION BEFORE PROCEEDING WITH WORK.
- CONTRACTOR IS RESPONSIBLE FOR ANY DAMAGE CAUSED TO EXISTING SERVICES WHEN RE-LOCATING.

CLIENT
FORUM ASSET MANAGEMENT
 EAST PODIUM, 2ND FLOOR
 151 BAY STREET
 TORONTO, ON, M5J 2T3
 T: 416-947-0889
 WWW.FORUM.AM

ARCHITECTURE
lemay
 Lemay CO Inc
 SUITE 401
 62 ADELAIDE ST E
 TORONTO, ON M5C 3E4
 T: 847-254-3185
 www.lemay.com

STRUCTURE
D+M Structural Engineering
 110
 333 Preston Street
 Ottawa, ON K1S 3M4
 T: 613-613-8890
 www.dmsr.com

MECHANICAL & ELECTRICAL
Jain Sustainability
 2nd Floor
 7405 East Danforth Crescent
 Mississauga, ON L4N 9P8
 T: 905-265-9900
 www.jainsustainability.com

LANDSCAPE
LEMAPY
 3500
 Saint-Jacques Street
 Montreal, QC H2Z 1K2
 T: 514-622-5101
 www.lemay.com

CIVIL
WSP
 300
 2611 Queenview Drive
 Ottawa, ON K2C 1K2
 T: 613-239-2800
 www.wspgroup.com

CONTRACTOR
Artes, O'Sullivan, Volkbein Ltd.
 Suite 500
 14 Concourse Gate
 Nepean, ON K2E 7S6
 T: 613-727-6850
 www.aos.com


NOTES:

- CONTRACTOR TO CHECK AND VERIFY ALL DIMENSIONS PRIOR TO COMMENCING WORK.
- CONTRACTOR TO COMPLY WITH ALL BUILDING CODES, REGULATIONS, AND ORDINANCES OF AUTHORITIES HAVING JURISDICTION.
- THIS DRAWING IS NOT TO BE USED FOR CONSTRUCTION BY LEMAY ARCHITECTURE AND DESIGN LTD.
- DO NOT SCALE DRAWING.
- THIS DRAWING MAY NOT BE COPIED, ALTERED, OR DISTRIBUTED IN WHOLE OR IN PART WITHOUT WRITTEN PERMISSION. COPYRIGHT © LEMAY ARCHITECTURE AND DESIGN LTD.
- REPORT ANY ERRORS AND OMISSIONS TO THE CONSULTANT IMMEDIATELY BEFORE COMMENCING WORK.
- DEVIATIONS FROM THE CONTRACT DOCUMENTS WITHOUT WRITTEN APPROVAL FROM CONSULTANT ARE SUBJECT TO CORRECTIONS AT CONTRACTOR EXPENSE.
- DIMENSIONS ARE IN METRIC (MM) UNLESS NOTED OTHERWISE.

LEGEND

- LIMIT OF PROPERTY
- ✗ EXISTING TREE TO BE REMOVED
- EXISTING TREE TO REMAIN AND PROTECT
- PROPOSED METAL GUARDRAIL
- PROPOSED METAL HAND RAIL
- - - PROPOSED FENCING FOR TREE PROTECTION
- ▨ PROPOSED PLANTING BED
- ▨ PROPOSED SOODED AREAS
- ▨ PROPOSED SEEDED AREA (ROOF)
- ▨ PROPOSED CRUSHED STONE OR LIGHT MATERIAL
- ▨ PROPOSED PRECAST CONCRETE PAVERS (PEDESTRIAN)
- ▨ PROPOSED PRECAST CONCRETE PAVERS (VEHICULAR)
- ▨ PROPOSED PRECAST CONCRETE PAVERS ON ROOF
- ▨ PROPOSED PEA GRAVEL MAINTENANCE STRIP
- ▨ PROPOSED PRECAST CONCRETE STAIRS / WALL / SEAT WALLS
- ▨ PROPOSED CAST IN PLACE CONCRETE PAVEMENT
- ▲ BUILDING ACCESS OR EGRESS

01 TREE CONSERVATION REPORT PLAN
 SCALE 1:150

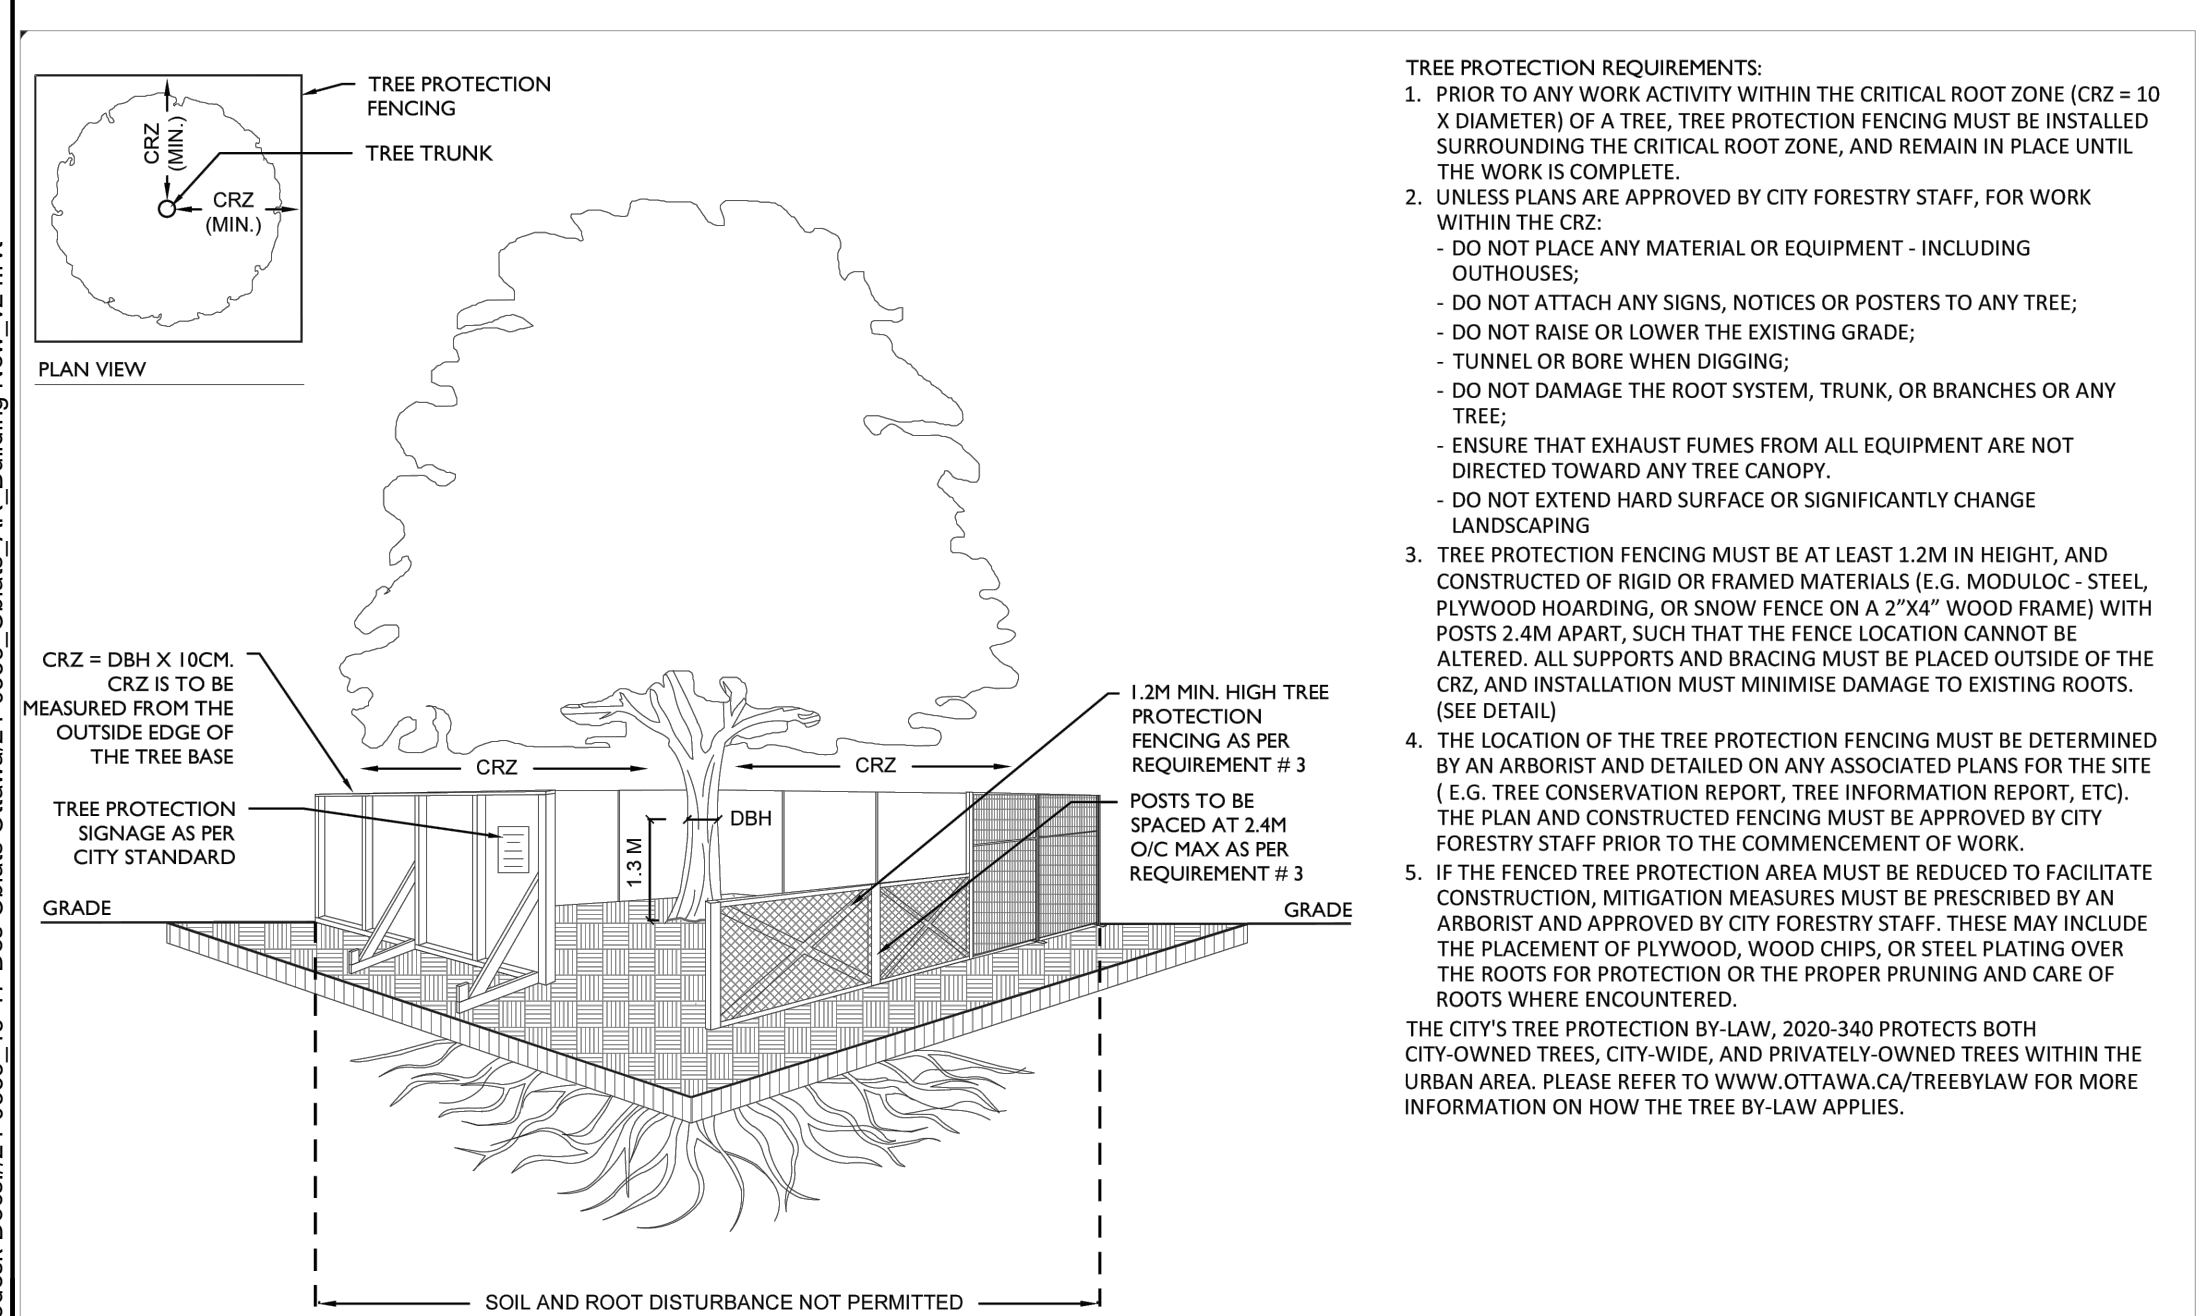

EXISTING TREE LIST

KEY	QTY	BOTANICAL NAME	COMMON NAME	SIZE	CONDITION	REMARKS	OWNERSHIP
DECIDUOUS TREES							
AG	1	Acer ginnala	Amur Maple	4X200mm DBH	Good	To remain	102 Springhurst Ave
AP1	4	Acer platanoides	Norway Maple	100-200mm DBH	Fair-Good-some girdling	To be remove	15 Oblats Ave
AP2	2	Acer platanoides	Norway Maple	750-800mm DBH	Poor-Fair	To be remove	15 Oblats Ave
AP3	1	Acer platanoides	Norway Maple	150mm DBH	Good	To remain	102 Springhurst Ave
AR1	1	Acer rubrum	Red Maple	100mm DBH	Poor	To be remove	15 Oblats Ave
AR2	1	Acer rubrum	Red Maple	400mm DBH	Poor	To remain	15 Oblats Ave
AS1	1	Acer saccharinum 'Laciniata'	Cutleaf Silver Maple	100mm DBH	Good	To remain	15 Oblats Ave
AS2	2	Acer saccharinum 'Laciniata'	Cutleaf Silver Maple	1000-1500mm DBH	Fair	To remain	15 Oblats Ave
MA1	1	Malus spp.	Crabapple	200mm DBH	Good	To be remove	15 Oblats Ave
MA2	1	Malus spp.	Crabapple	150mm DBH	Good	To remain	102 Springhurst Ave
MG	1	Magnolia spp.	Magnolia	100mm DBH	Good	To remain	102 Springhurst Ave
RC	2	Rhamnus cathartica	Common Buckthorn	100-200 DBH	Good	To remain	102 Springhurst Ave
SH	2	Sorbus x hybrida	Oakleaf Mountain Ash	200-250mm DBH	Fair-60% canopy	To be remove	15 Oblats Ave
SR	1	Syringa reticulata	Japanese Tree Lilac	100mm DBH	Good	To be remove	15 Oblats Ave
SV	5	Syringa vulgaris	Common Purple Lilac	50-100mm DBH	Good	To be remove	15 Oblats Ave
UA	2	Ulmus americana	American Elm	100mm DBH	Good	To be remove	15 Oblats Ave
CONIFEROUS TREES							
PG	3	Picea glauca	White Spruce	200mm DBH	Good	To be remove	15 Oblats Ave

02 TREE PROTECTION FENCE
 SCALE 1:150

ISSUE

#	DATE	ISSUED FOR SPA RESUBMISSION	DESCRIPTION
1	2024-09-08		

NOT FOR CONSTRUCTION

PROJECT NUMBER & PROJECT NAME
 24-0363 - 15(17) OBLATS AVENUE, OTTAWA

TREE CONSERVATION REPORT

DATE / TIME STAMP
 8/30/2024 11:46:52 AM

APPROVED BY
 MYLENE CARREAU
 CHECKED BY
 MYLENE CARREAU
 DRAWN BY
 TAN AU CA NGUYEN
 SCALE
 1:150

SHEET NUMBER
L.100