


LEGEND	
+64.99	EXISTING ELEVATION
MH-STO	EXISTING STORM MANHOLE
СВ	EXISTING CATCHBASIN
MH-S ()	EXISTING SANITARY MANHOLE
D	PROPOSED CATCHBASIN
STMH 🔵	PROPOSED STORM MANHOLE
	PROPOSED SANITARY MANHOLE
•	PROPOSED VALVE AND BOX
— STM —	PROPOSED STORM SEWER
— SAN —	PROPOSED SANITARY SEWER
— W —	PROPOSED WATER SERVICE
<mark>, ∀T/G 64.55</mark>	PROPOSED TOP OF GRATE
imesFFE 64.55	FINISH FLOOR ELEVATION
×T/C 63.50 B/C 63.45	PROPOSED TOP AND BOTTOM OF CURB
<mark>≻⊤/L 63.55</mark> B/L 63.45	PROPOSED TOP AND BOTTOM OF LANDING ELEVATION
<mark>≻ T/S 64.60</mark> B/S 64.27	PROPOSED TOP AND BOTTOM OF SLOPE
★ 63.25	PROPOSED ELEVATION
<u> </u>	PROPOSED SLOPE
	PROPOSED 3:1 SLOPE
	SILT SACK FILTER
—SF—	LIGHT DUTY SILT DENCE

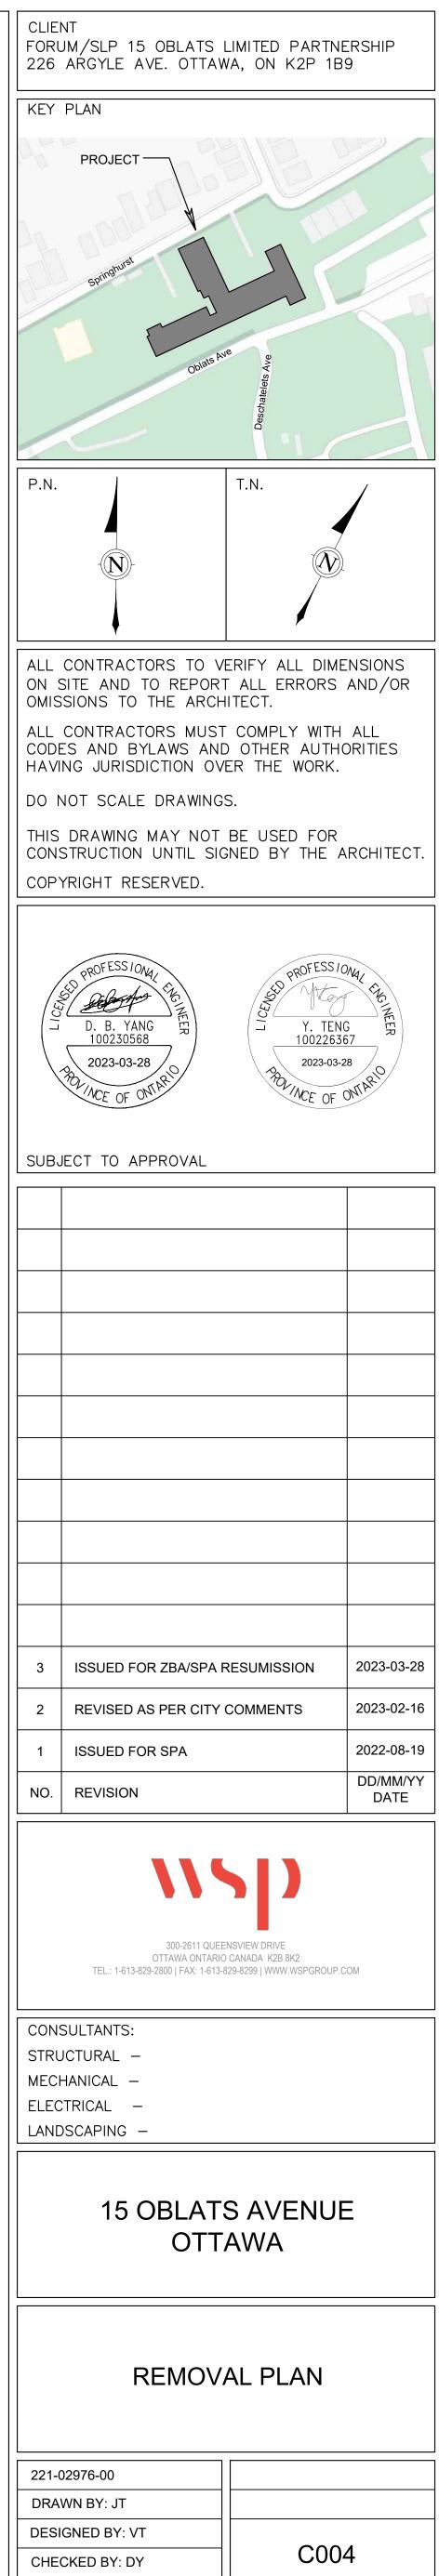

3	
2	
1	
NO.	