


BUILDING SECTION 1
SCALE: 1 : 400

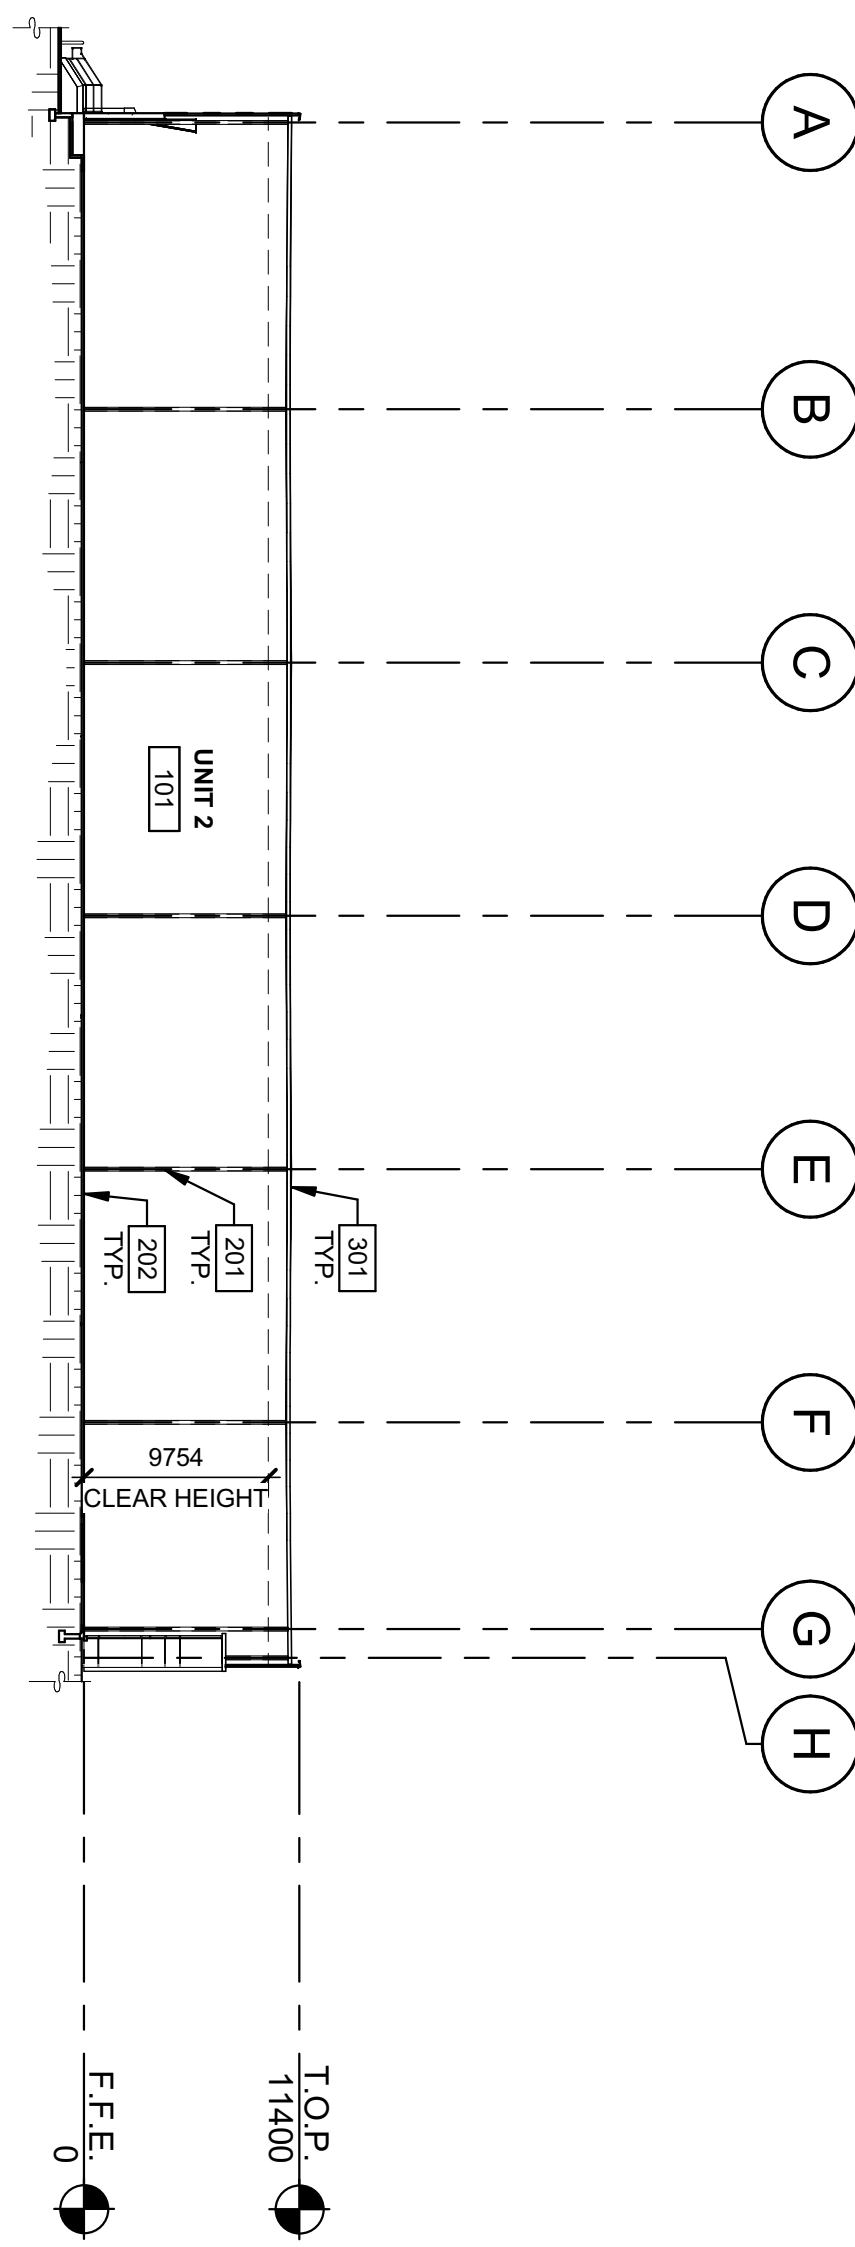

BUILDING SECTION 2
SCALE: 1 : 400

- KEYNOTES**
- 201 STRUCTURAL STEEL COLUMN
 - 202 CONCRETE SLAB
 - 301 TORCH ADHERED SHEET MEMBRANE ON POLYISO INSULATION OVER METAL DECK

BUILDING SECTIONS	
DATE	REMARKS
1 2022-12-23	ISSUED FOR SPA

NATIONAL CAPITAL BUSINESS PARK - SITE 2 BUILDING D

1100 LAST MILE DR.
OTTAWA, ONTARIO, CANADA



WARE MALCOMB

ARCHITECTURE CIVIL ENGINEERING
PLANNING BRANDING
INTERIORS BUILDING MEASUREMENT

1420 Blair Towers Place, Suite #104
Gloucester, Ontario, Canada K1J 9L8
P 343.633.2977

PAP/PM: H. WERNER/HOLLAND
DRAWN BY: O.T.
JOB NO.: TOR21-0035-02

A310

SHEET