



CLIENT:
A & G OLENDER HOLDINGS LTD.
1405 Houston Crescent
Ottawa, Ontario
K2W 1B6

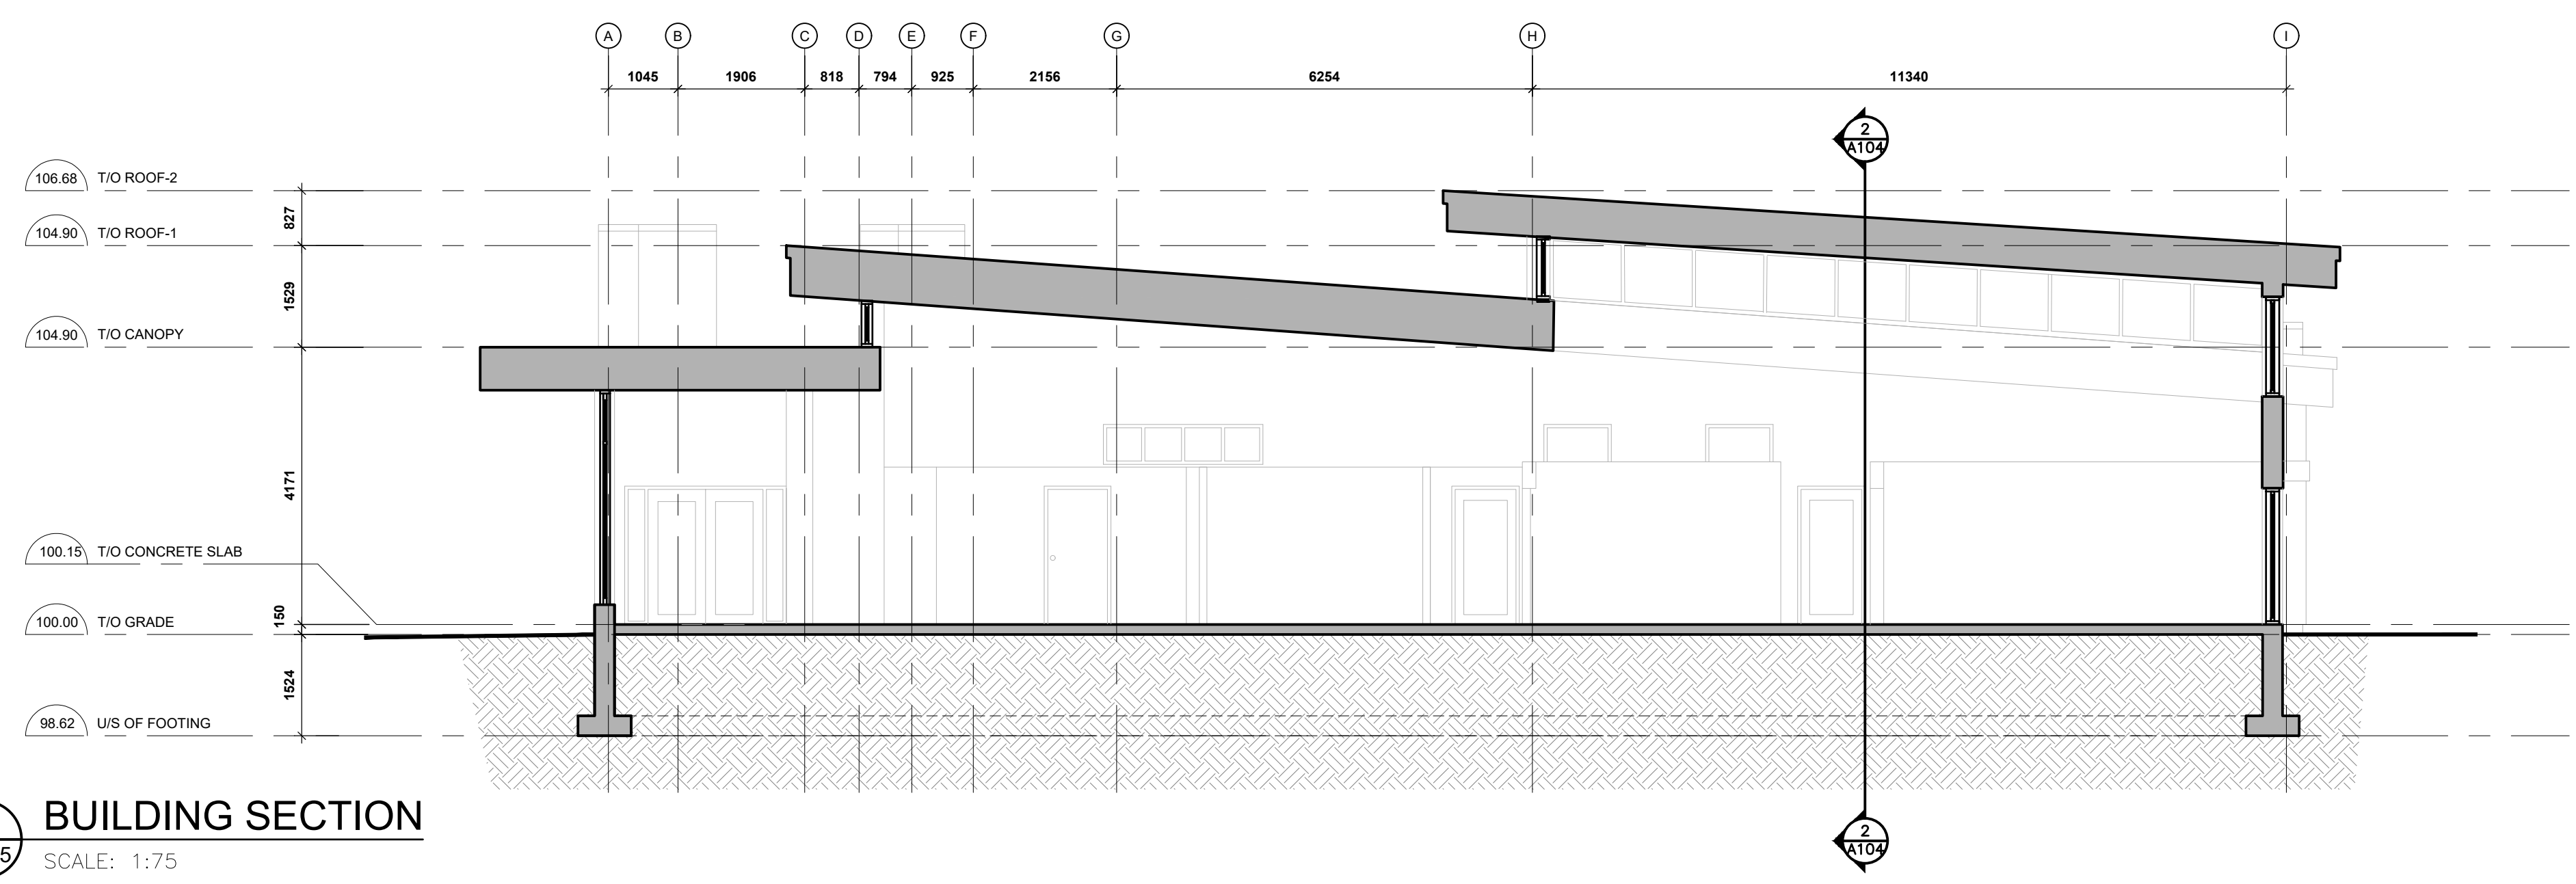

1 BUILDING SECTION
A-105 SCALE: 1:75

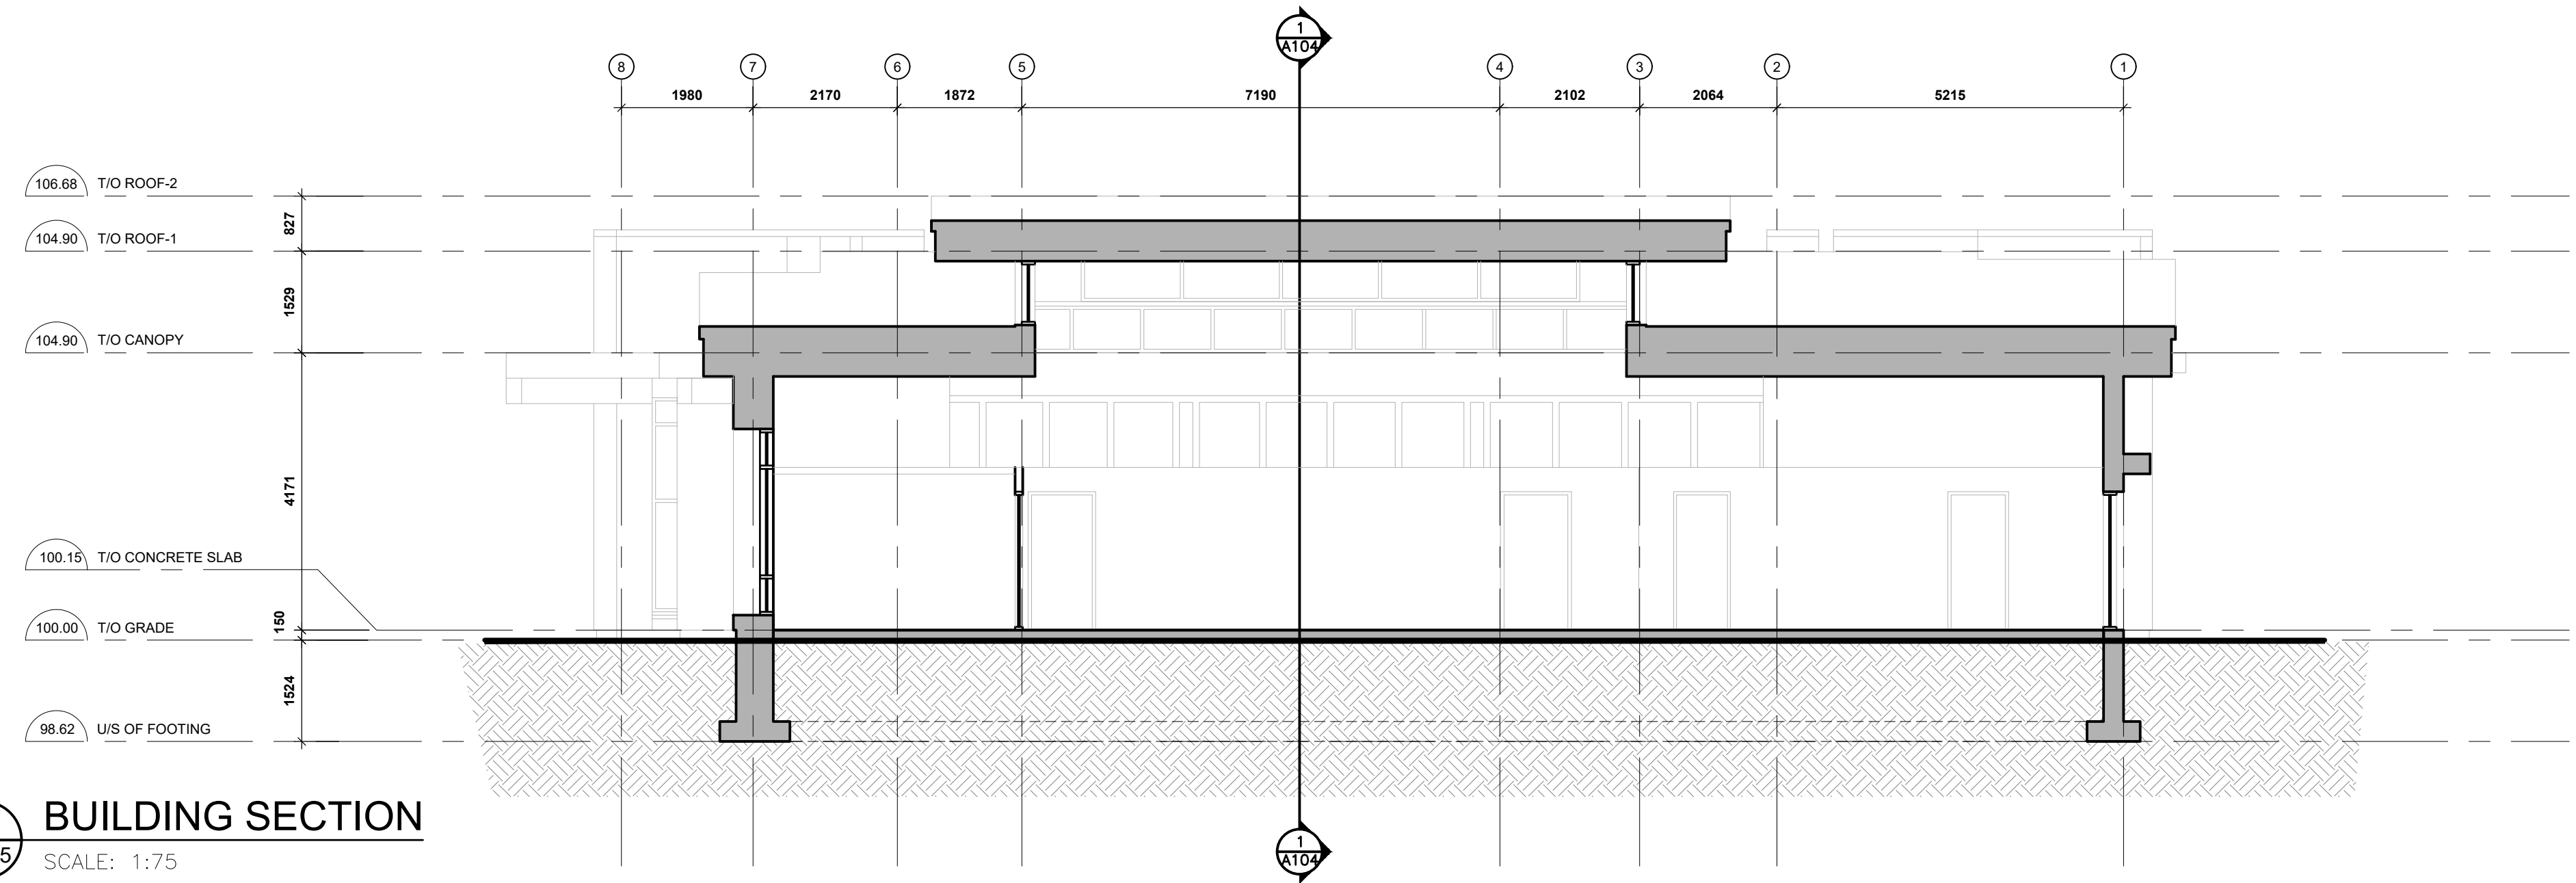

2 BUILDING SECTION
A-105 SCALE: 1:75

APPROVED
By Adam Brown at 10:08 am, Feb 16, 2024

AR
ADAM BROWN
MANAGER, DEVELOPMENT REVIEW - RURAL
PLANNING, REAL ESTATE & ECONOMIC DEVELOPMENT
DEPARTMENT, CITY OF OTTAWA

13			
12			
11			
10			
09			
08			
07			
06			
05			
04			
03			
02	FOR REVIEW	PR	DEC 22 2022
01	FOR REVIEW	PE	SEPT 27 2021
No.	REVISIONS	BY	DATE

NOT AUTHENTIC UNLESS SIGNED AND DATED
P² concepts
CONSULTING ENGINEERS
ARCH-NOVA Design Inc.
45 Banner Rd.,
Nepean, ON,
K2H 8X5
613-702-3403
contact@archnova.ca

DESIGNED BY:	DRAWN BY:	APPROVED BY:
P.E.	P.E.	P.E.
PROJECT		
4 CAMPBELL REID ROAD PROPOSED VETERINARIAN CLINIC		
DRAWING TITLE		
BUILDING SECTIONS		
PROJECT NO.	A-105	
0423		
DATE	DEC 22 2022	

D07-12-22-0140