



CLIENT:

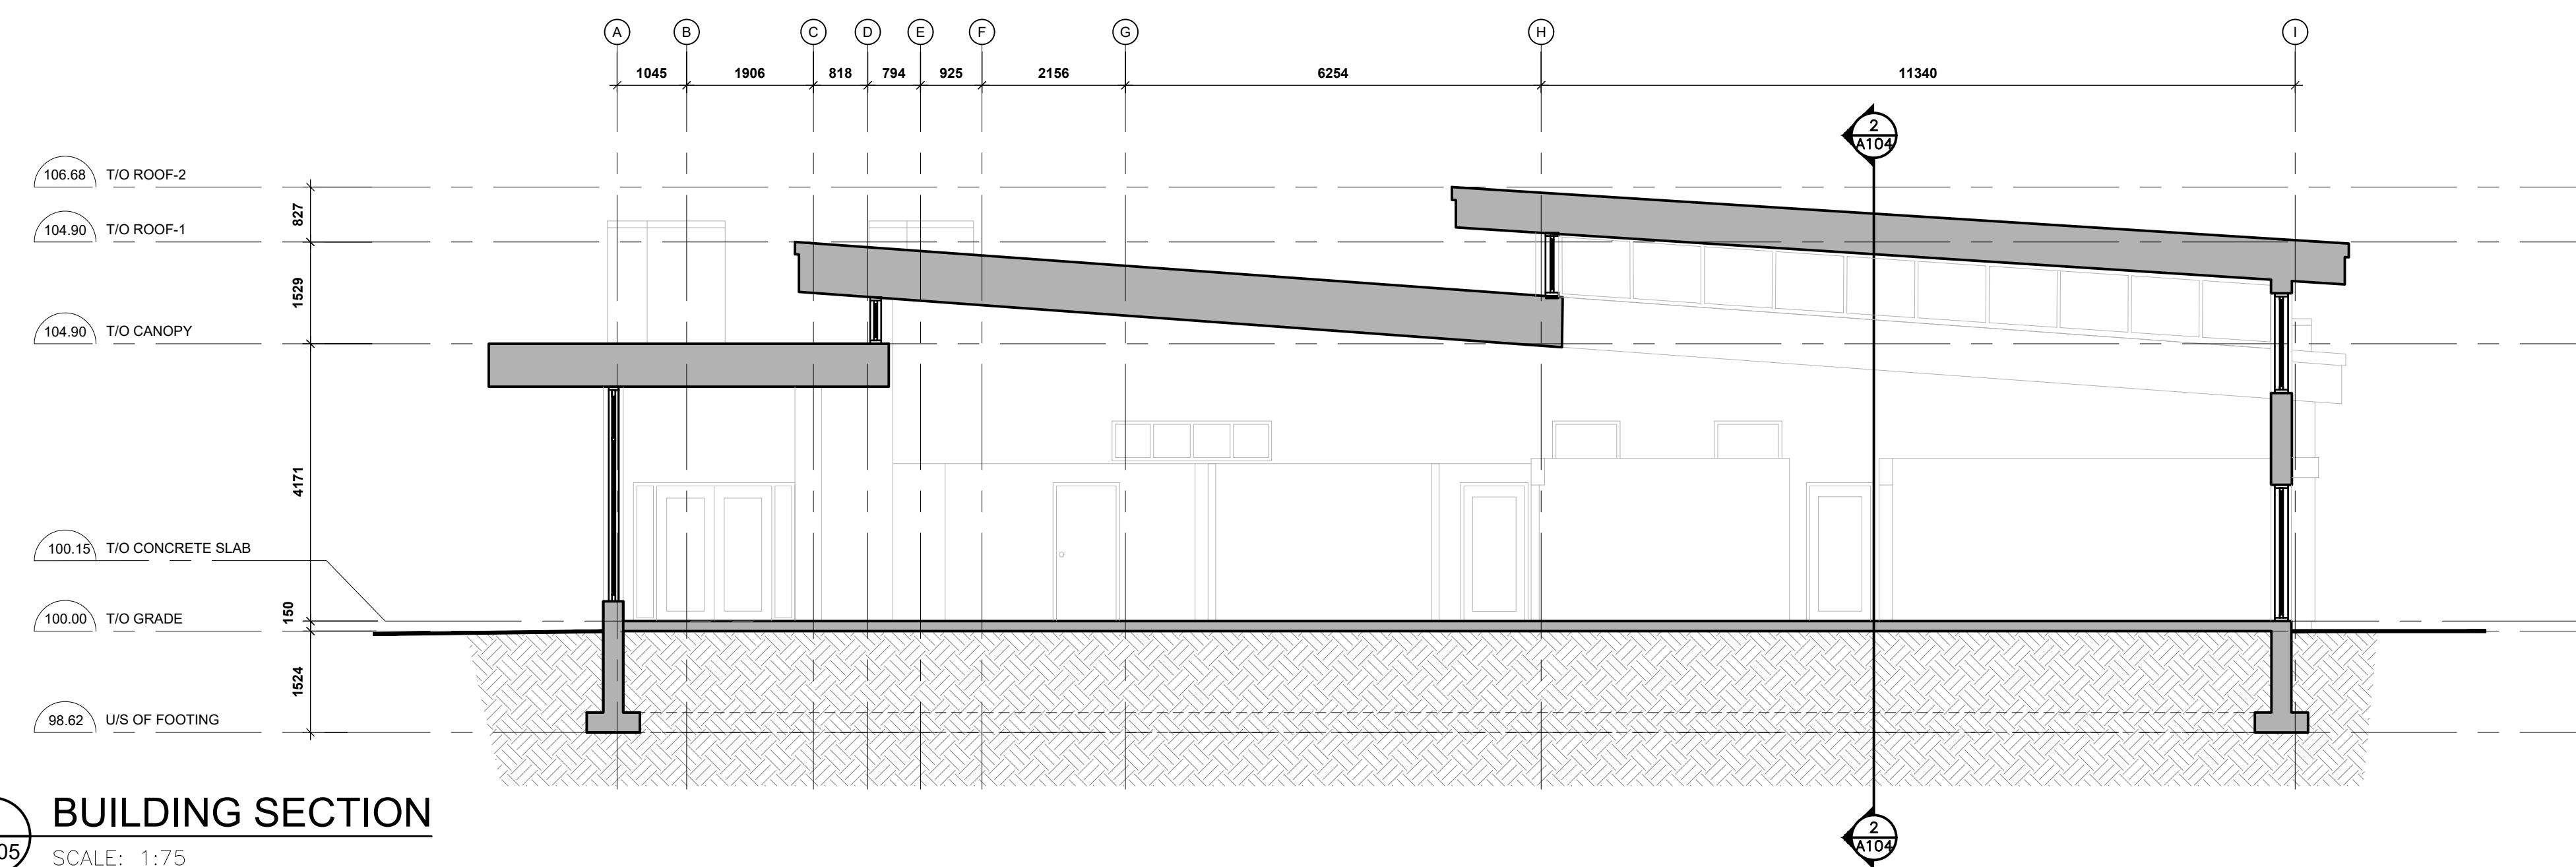

1
A-105 BUILDING SECTION
SCALE: 1:75

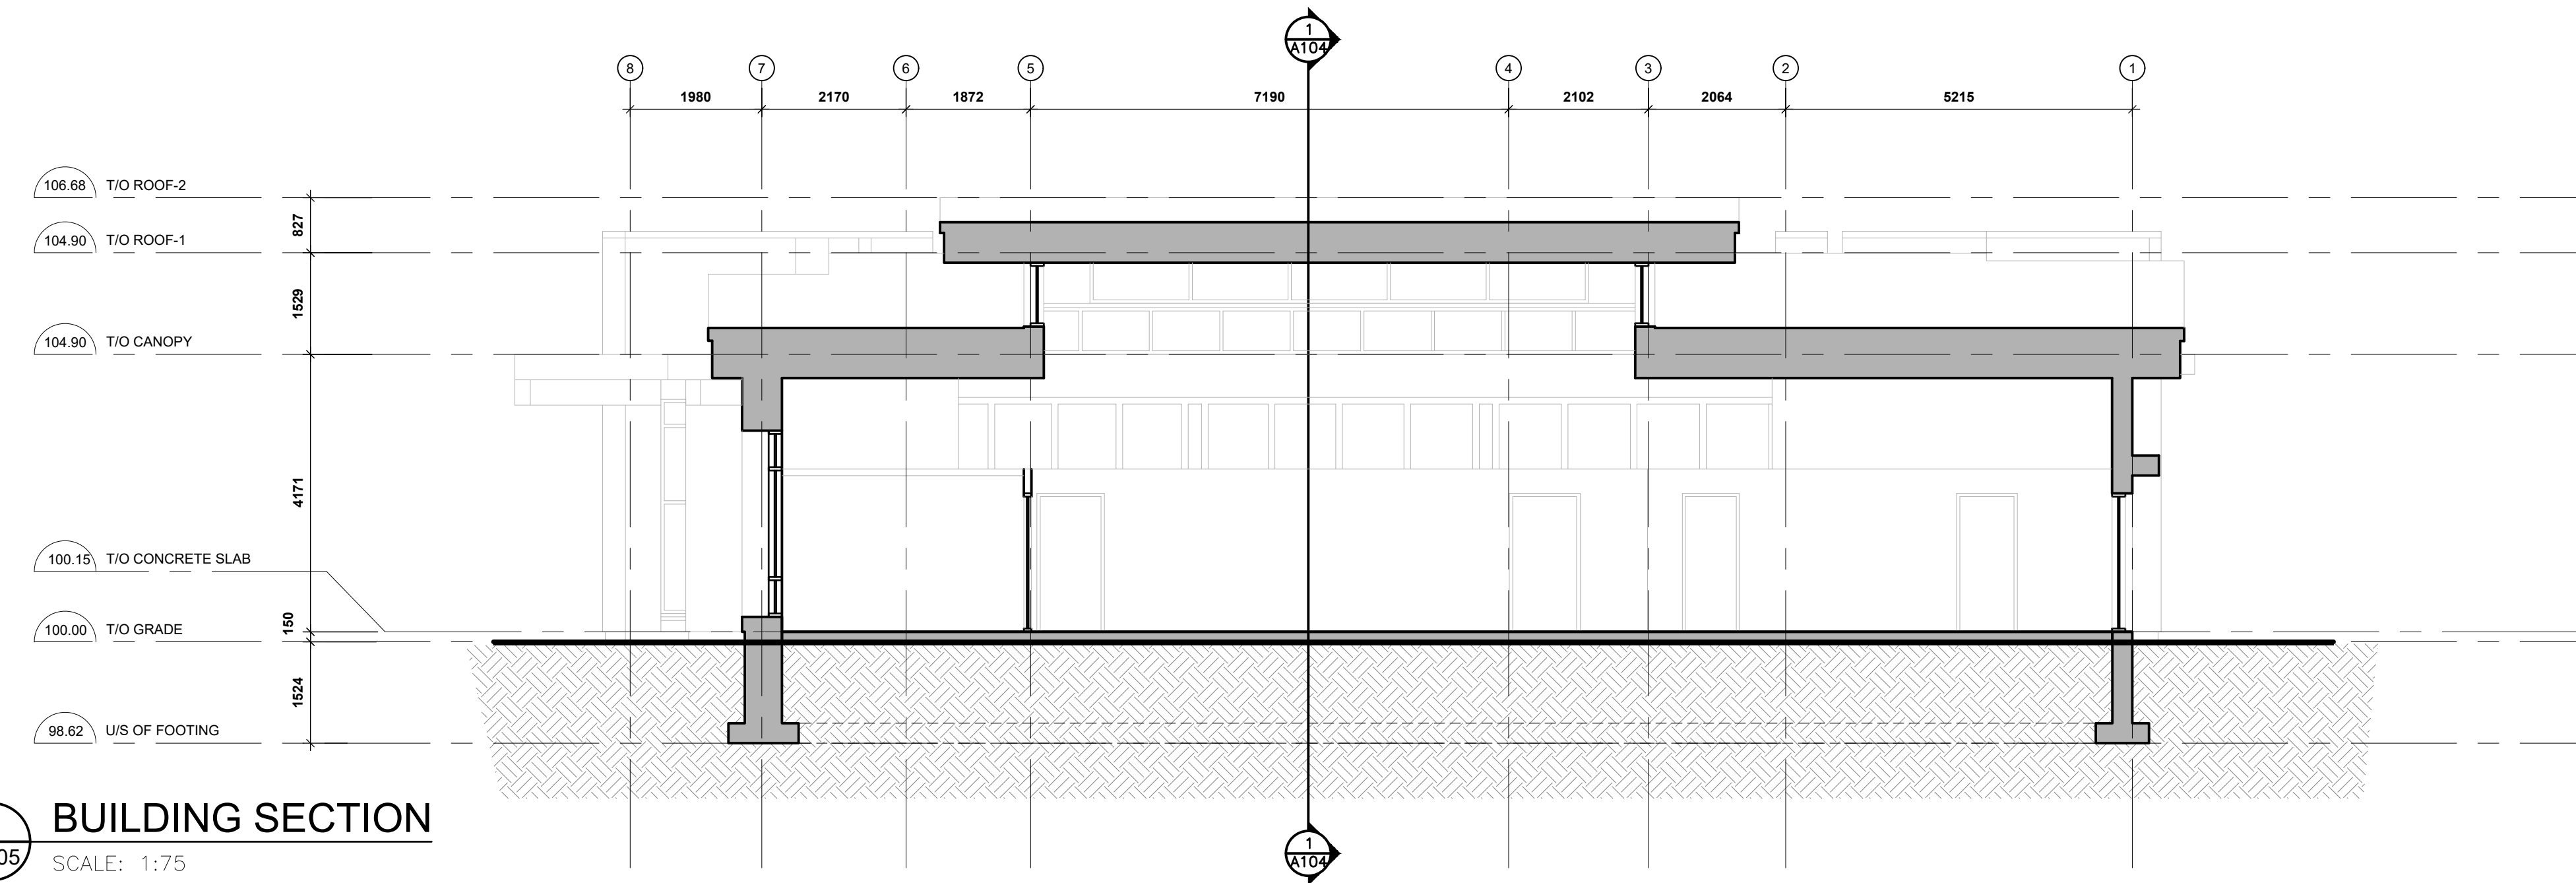

2
A-105 BUILDING SECTION
SCALE: 1:75

13			
12			
11			
10			
09			
08			
07			
06			
05			
04			
03			
02	FOR REVIEW	PR	DEC 22 2022
01	FOR REVIEW	PE	SEPT 27 2021
No.	REVISIONS	BY	DATE

NOT AUTHENTIC UNLESS SIGNED AND DATED



CONSULTING ENGINEERS
 STRUCTURAL
 MECHANICAL
 ELECTRICAL

DESIGNED BY: P.E.
 DRAWN BY: P.E.
 APPROVED BY: P.E.

PROJECT
**4 CAMPBELL REID ROAD
 PROPOSED VETERINARIAN
 CLINIC**

DRAWING TITLE
BUILDING SECTIONS

PROJECT NO.
0423
 DATE
DEC 22 2022

A-105