



LEGEND:	
	PROPOSED DEVELOPMENT
	PROPOSED ROADWAY MODIFICATIONS




**TRANSPORTATION SERVICES
DEPARTMENT**

KEY PLAN

**FINDLAY CREEK
CATHOLIC ELEMENTARY
SCHOOL**

TRANSPORTATION ENGINEERING SERVICES		
Approved By:	XXXX	Drawing No.:
Completed By:	DILLON CONSULTING LTD	
Scale:	Date:	RMA-2022- XXX-XXXX
N.T.S.	SEP. 2022	

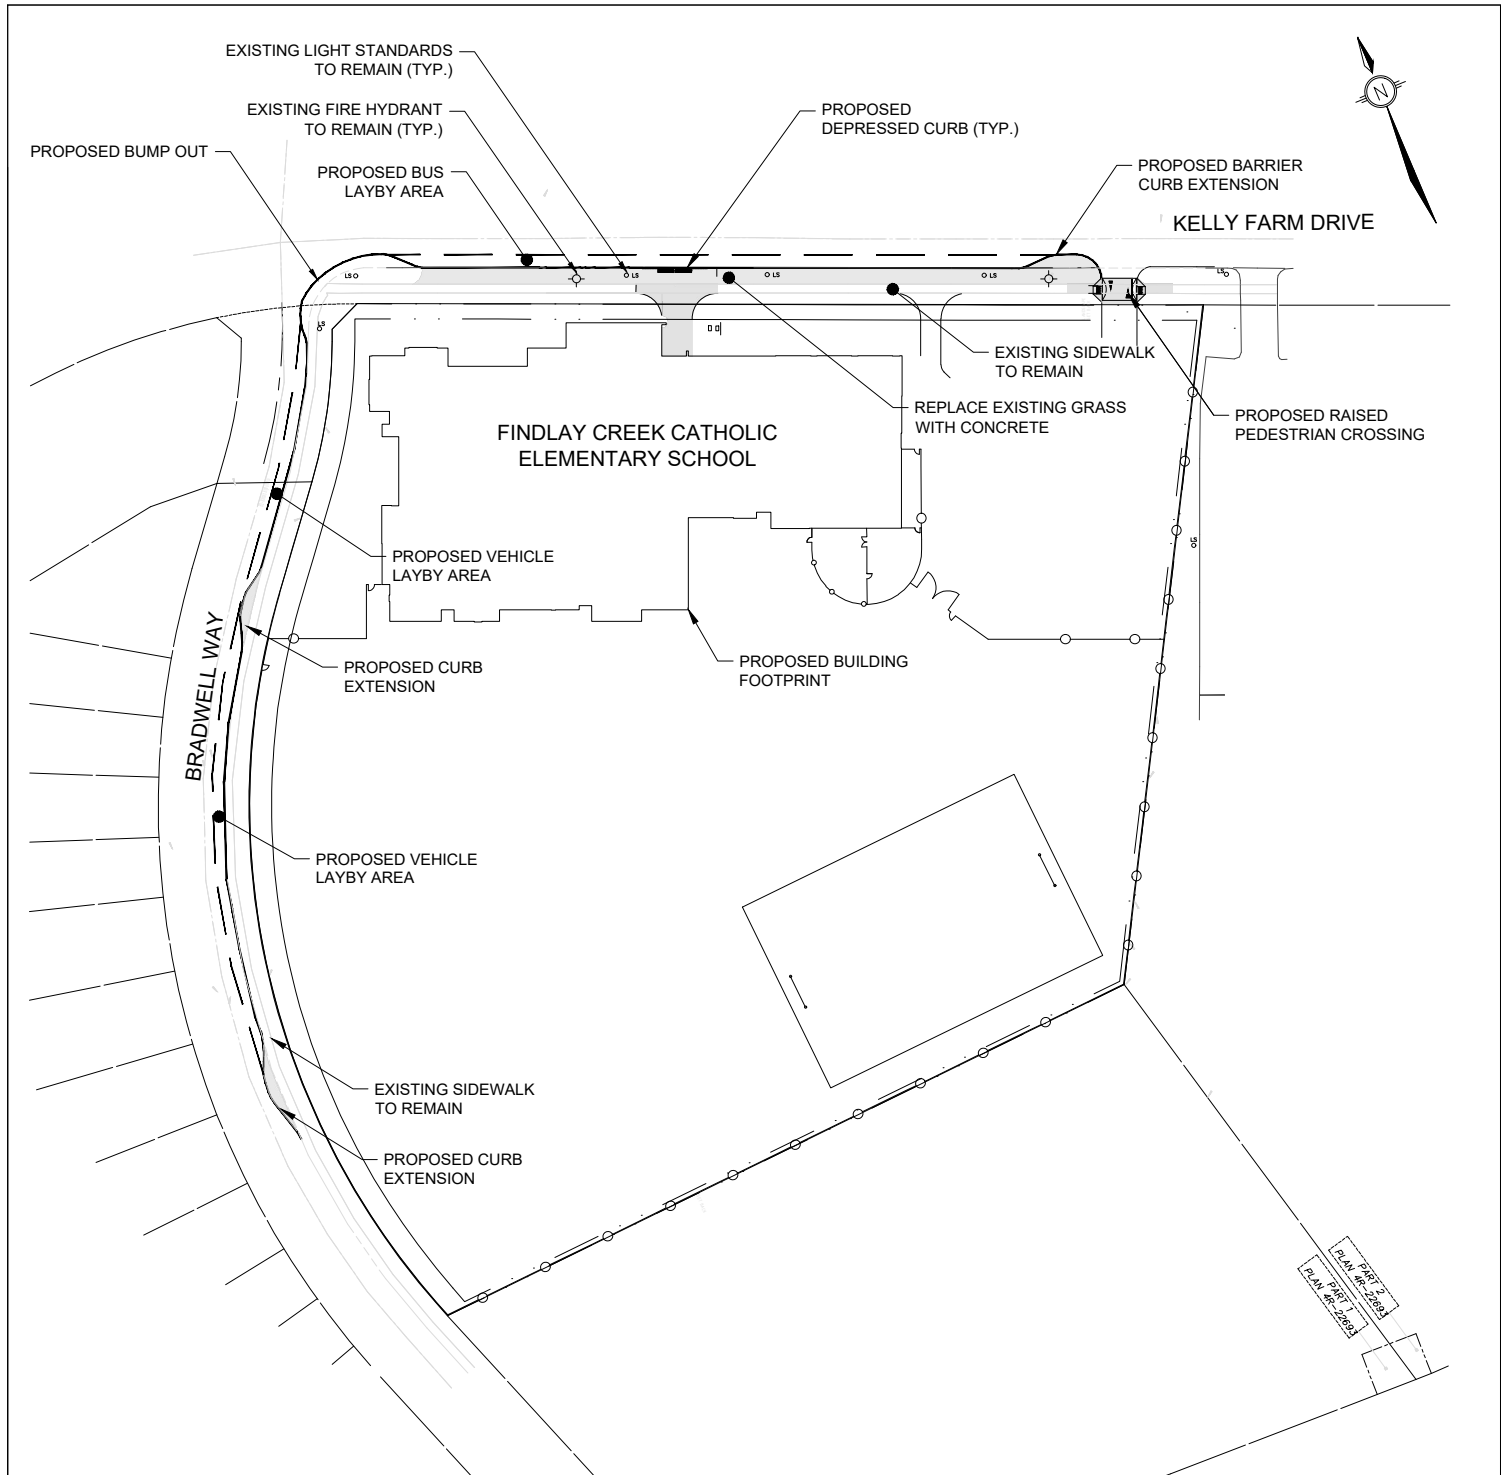

PLAN SHEET 2
 PLAN No. 22023
 PLAN DATE 2022

LEGEND:

	EXISTING CURB		PROPOSED BARRIER CURB
	PROPOSED CONCRETE AND SIDEWALK		PROPOSED VEHICLE PICK UP AREA



**PROPOSED ROADWAY
 MODIFICATIONS**
**FINDLAY CREEK
 CATHOLIC ELEMENTARY
 SCHOOL**

TRANSPORTATION ENGINEERING SERVICES	
Approved By: XXXX	Drawing No.:
Completed By: DILLON CONSULTING LTD	RMA-2022- XXX-XXXX
Scale: N.T.S.	Date: OCT. 2022