




1 BALLED & BURLAPPED/WIRE BASKET DECIDUOUS/CONIFEROUS TREE
LD-1 N.T.S.

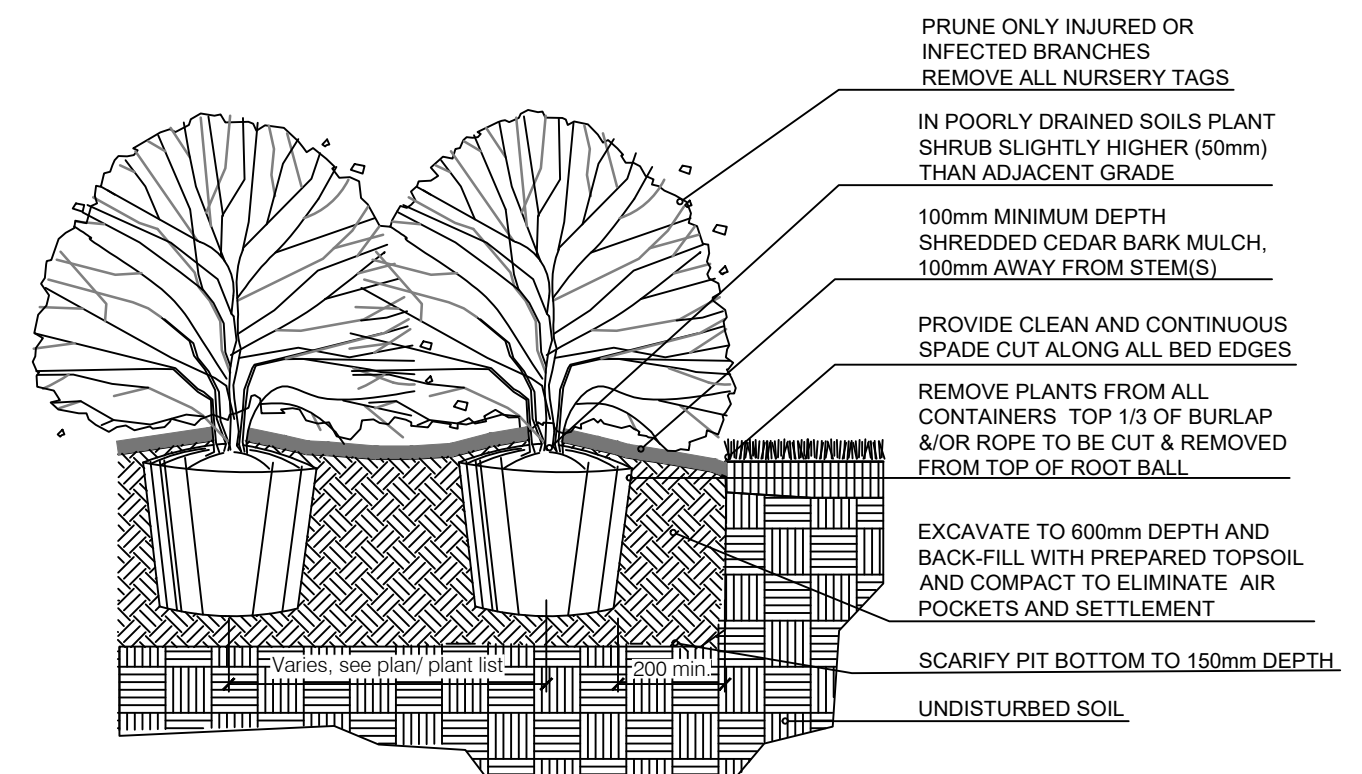


2 BALLED AND BURLAPPED/POTTED SHRUB
LD-1 N.T.S.

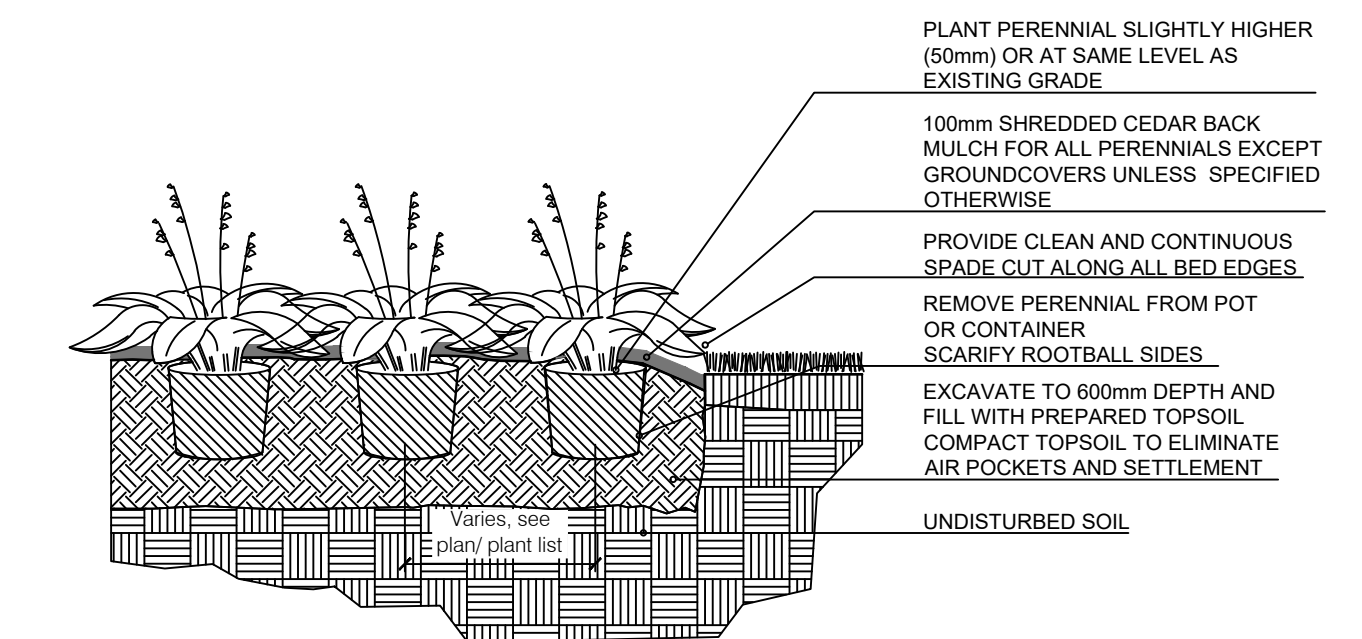


3 CONTAINER GROWN PERENNIAL/GRASS
LD-1 N.T.S.

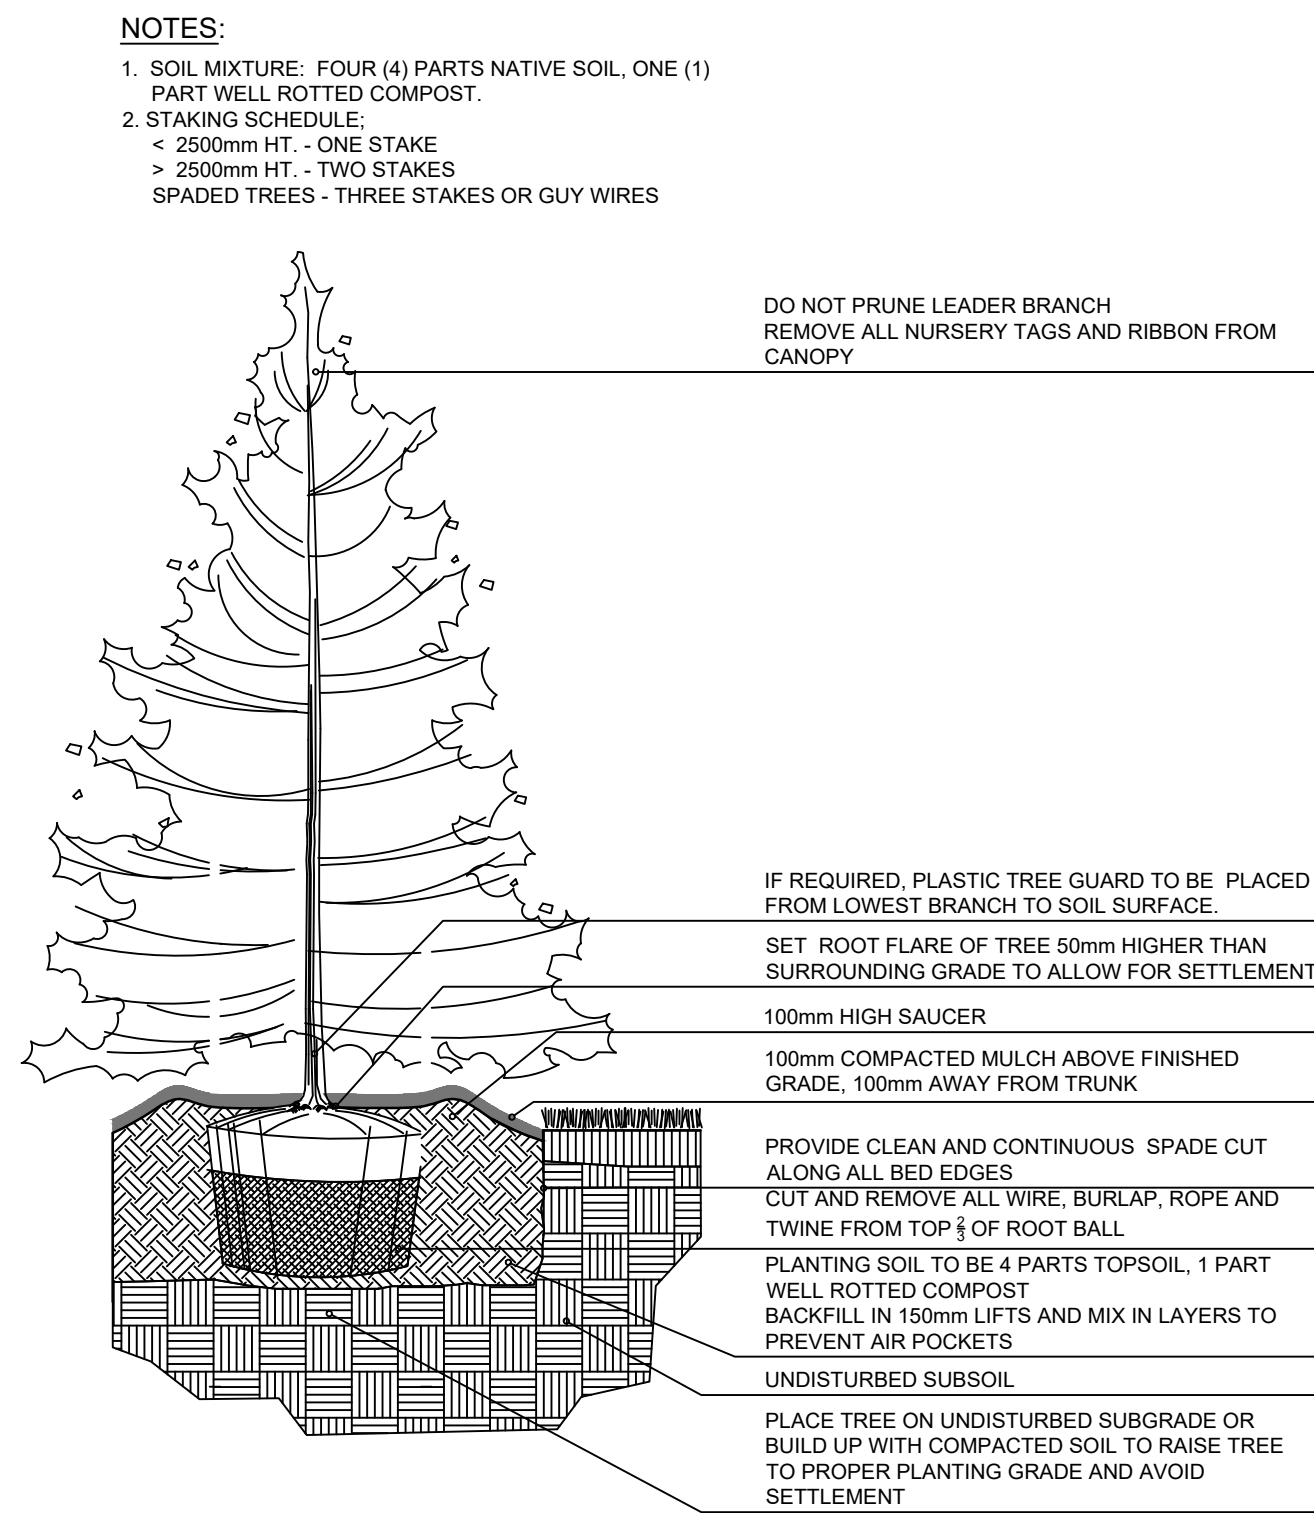


4 BALLED & BURLAPPED/WIRE BASKET CONIFEROUS TREE
LD-1 N.T.S.

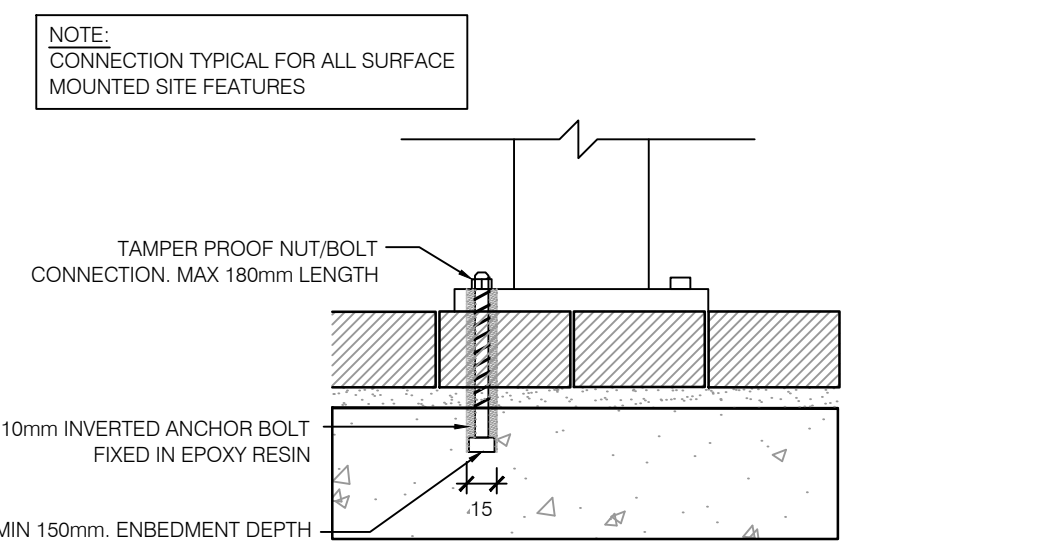

5 FURNITURE SURFACE MOUNT (TYP.)
LD-1 N.T.S.

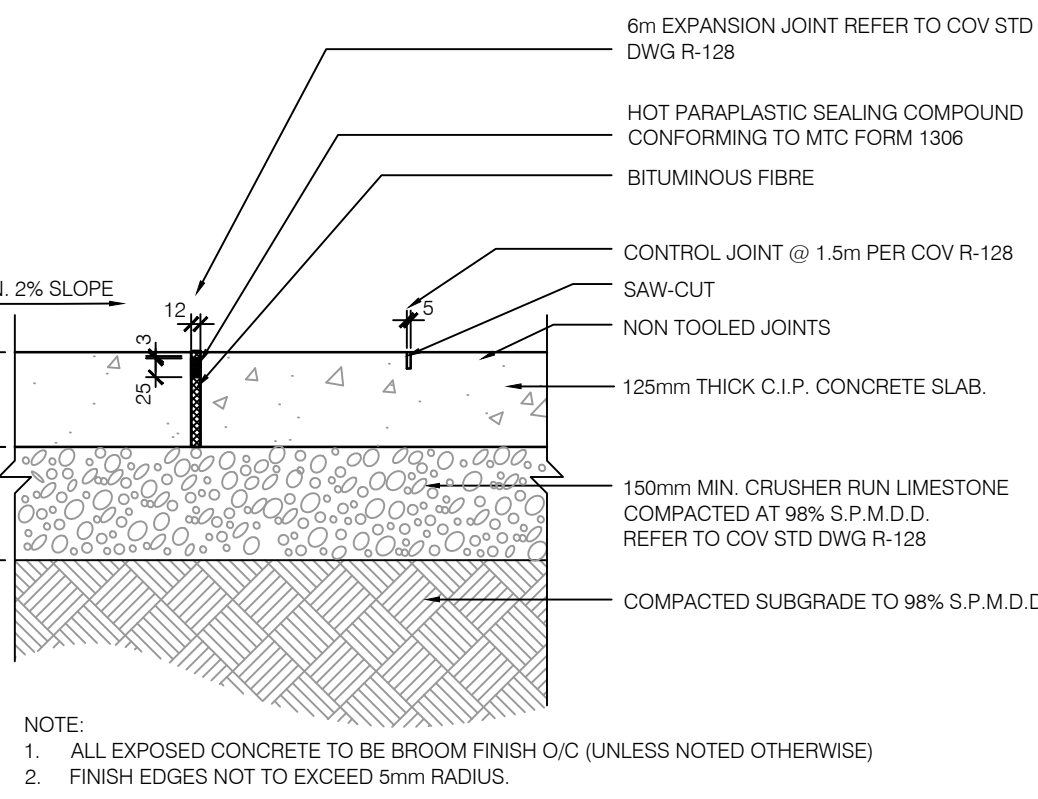

6 CONCRETE SIDEWALK
LD-1 N.T.S.

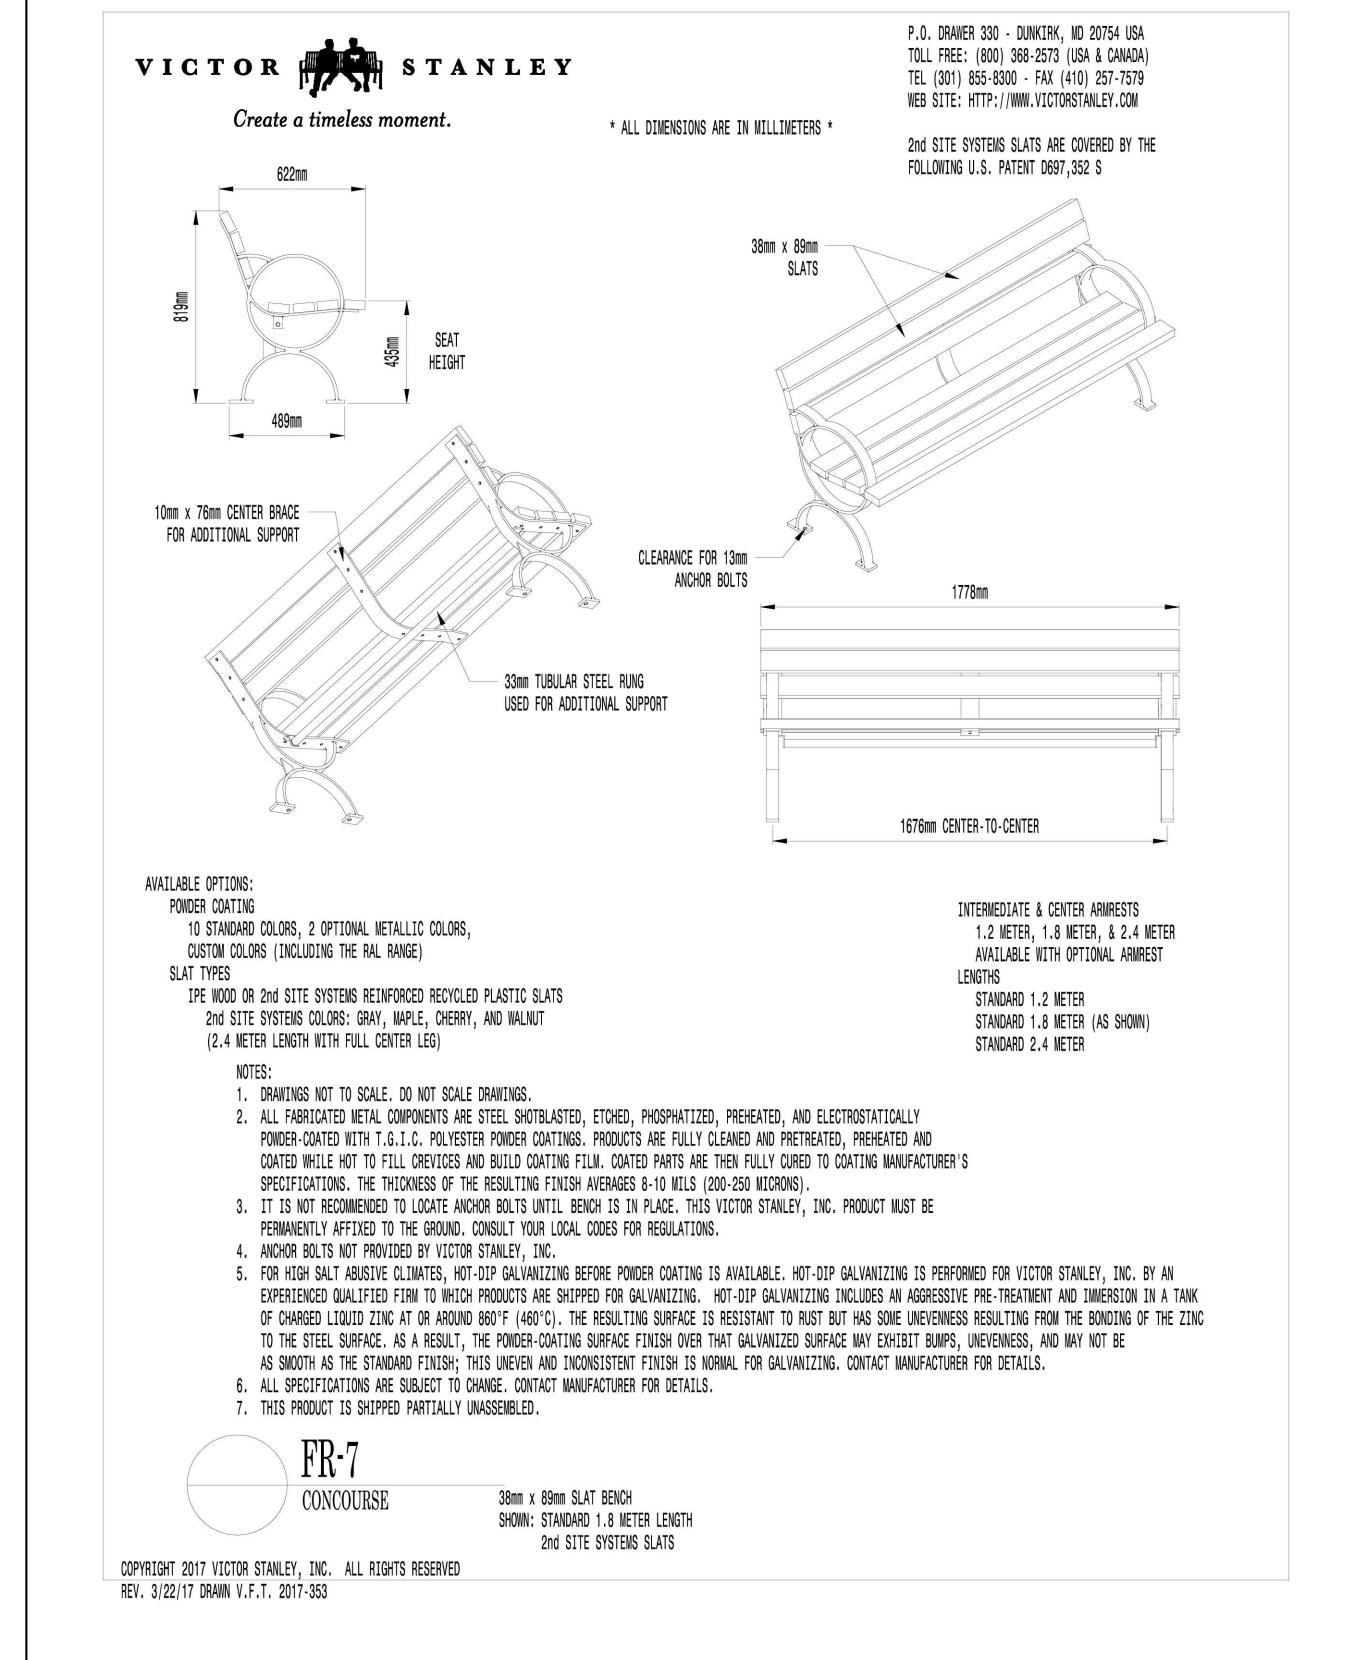

7 BENCH
LD-1 N.T.S.

CLIENT
CHURCHILL PROPERTIES INC.

5-145 SELECT AVE.,
TORONTO, ONTARIO

COPYRIGHT
This drawing has been prepared solely for the intended use, thus any reproduction or distribution for any purpose other than authorized by Arcadis is forbidden. Written dimensions shall have precedence over scaled dimensions. Contractors shall verify and be responsible for all dimensions and conditions on the job, and Arcadis shall be informed of any variations from the dimensions and conditions shown on the drawing. Shop drawings shall be submitted to Arcadis for general conformance before proceeding with fabrication.

Arcadis Professional Services (Canada) Inc.
Formerly ISI Group Professional Services (Canada) Inc.

ISSUES		
No.	DESCRIPTION	DATE
1	ISSUED FOR ZBA & SPA REVIEW	2022-10-21
2	ISSUED FOR ZBA & SPA REVIEW	2023-03-24
3	ISSUED FOR ZBA & SPA REVIEW	2024-08-12
4	ISSUED FOR ZBA & SPA REVIEW	2024-10-24
5	ISSUED FOR SPA	2025-08-08



FILE NO. D07-12-22-0152
PLAN NO. 18881

PRIME CONSULTANT
ARCADIS
410 Albert Street - Suite 101
Waterloo ON N2L 3V3 Canada
tel 519 585 2255
www.arcadis.com

PROJECT
424 Churchill Ave

CITY OF OTTAWA

PROJECT NO:
139413
DRAWN BY:
E.L.
CHECKED BY:
M.P.
PROJECT MGR:
M.P.
APPROVED BY:
S.W.

SHEET TITLE
LANDSCAPE DETAILS


SHEET NUMBER
LD-1
ISSUE
5

NAME: BLU GRANDE SMOOTH COMMERCIAL



TEXTURE: HD² SMOOTH

SHAPE AND SIZE: 2 3/8 X 19 1/2 X 32 1/2

LAYOUT POSSIBILITIES: 03 LINEAR PATTERN

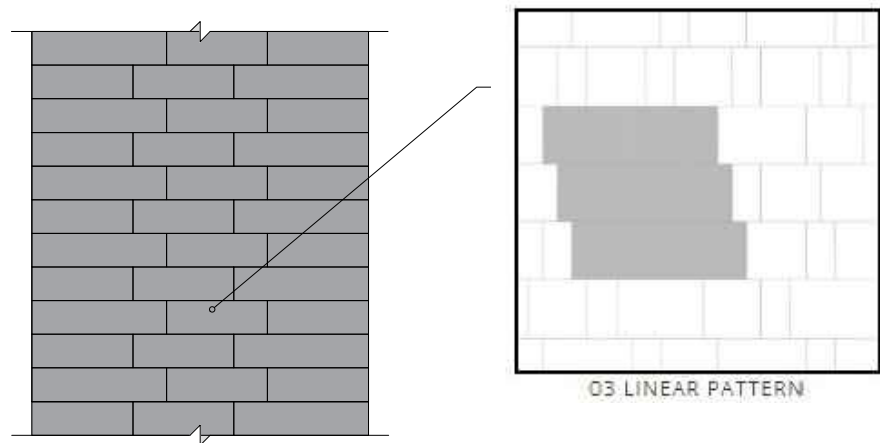

COLOUR: SHALE GREY

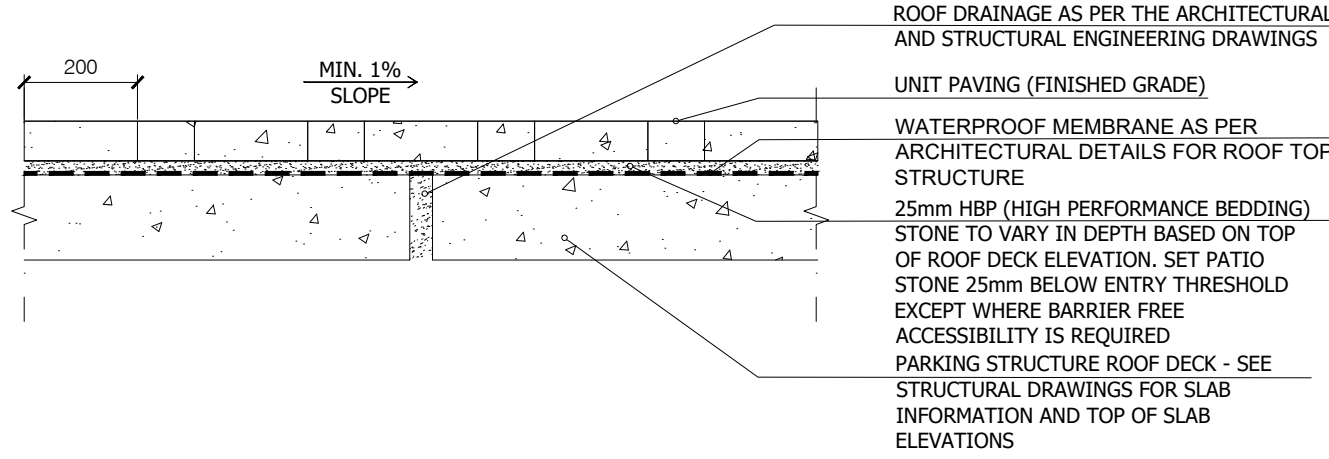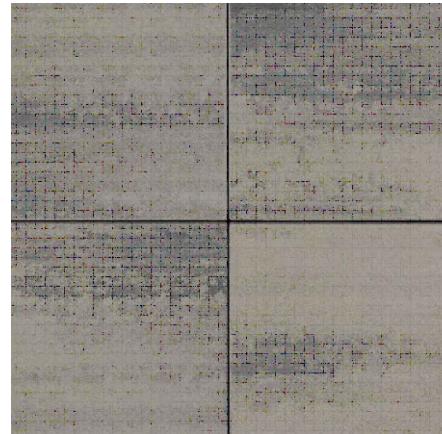


- NOTES:
1. ALL DIMENSIONS IN MILLIMETERS UNLESS OTHERWISE NOTED.
 2. CONTRACTOR TO PROVIDE INSPECTION AND VERIFICATION CERTIFICATE OF SUB-BASE PRIOR TO GRANULAR INSTALLATION.

2 UNIT PAVING WITH CONCRETE BASE

LD-2 N.T.S.

NOTES:

1. CONTRACTOR TO LAYOUT LIMITS OF THE RIVER STONE FEATURE FOR APPROVAL BY THE CONTRACT ADMINISTRATOR PRIOR TO INSTALLING GROUT STABILIZED RIVER STONE.
2. ADDITIONAL DECORATIVE RIVER STONES 10 mm TO 75mm DIAMETER TO BE PLACED IN GAPS AND TO COVER GROUTED AREAS TO CREATE A NATURAL LOOKING DRY RIVER BED AESTHETIC.


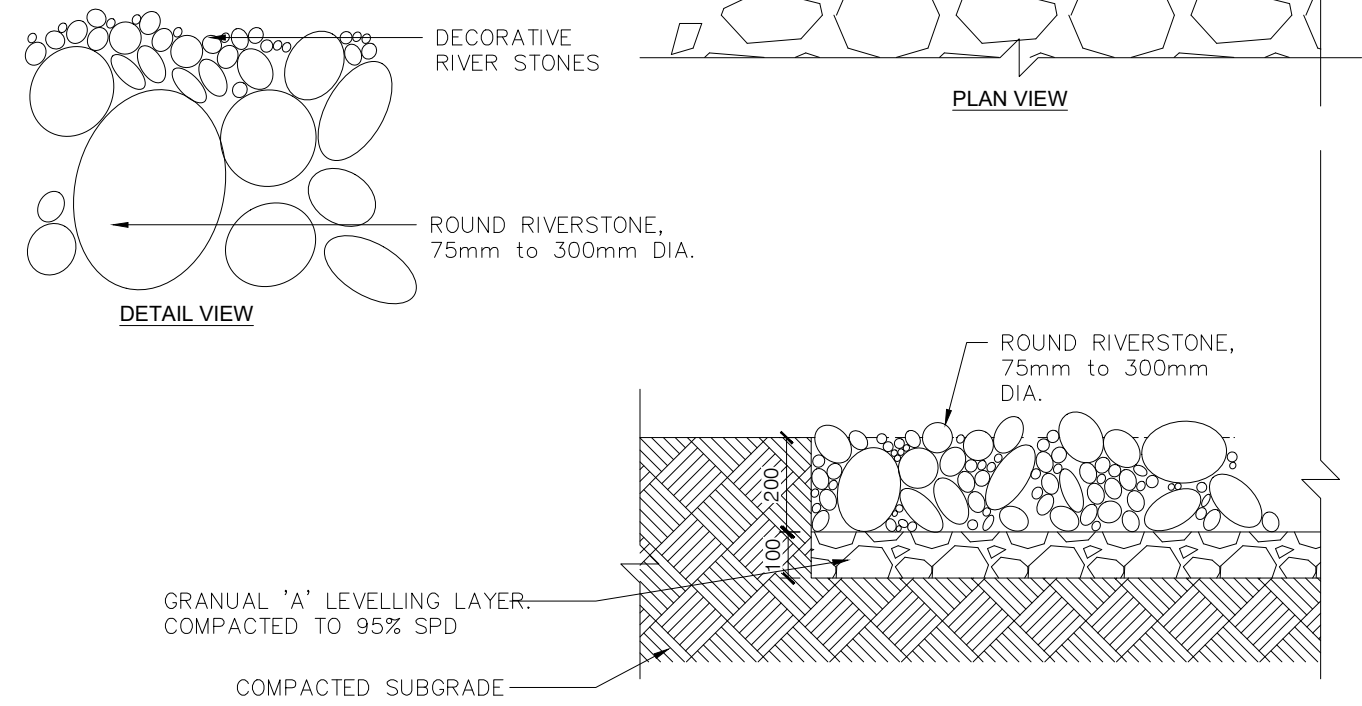


3 RIVER STONE

LD-2 N.T.S.


SHAPE AND SIZE: BLU 80 SMOOTH - 80 MM HD²
SIZES INCLUDED
3 1/8 X 13 X 6 1/2
3 1/8 X 13 X 13
3 1/8 X 13 X 19 1/2

LAYOUT POSSIBILITIES: 03 LINEAR PATTERN
COLOUR: CHAMPLAIN GREY

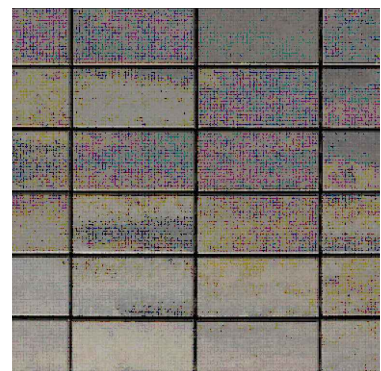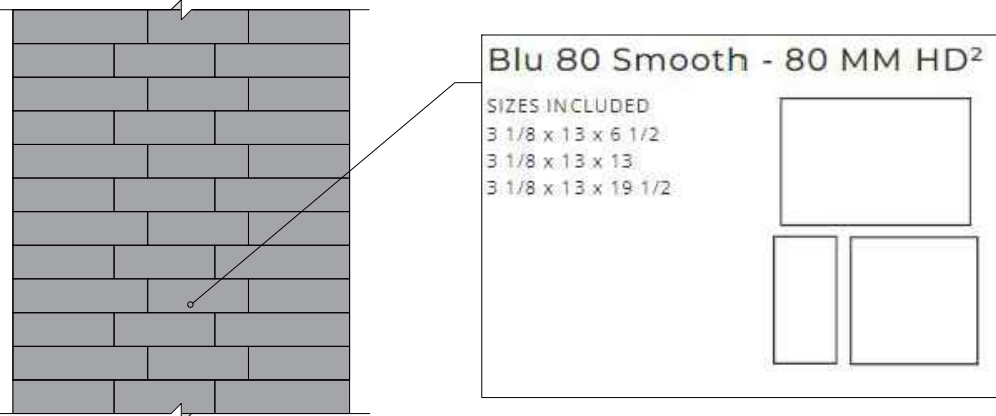

4 MINIMUM STANDARDS FOR ACCESSIBLE CURB RAMP & TACTILE WARNING STRIP

LD-2 N.T.S.

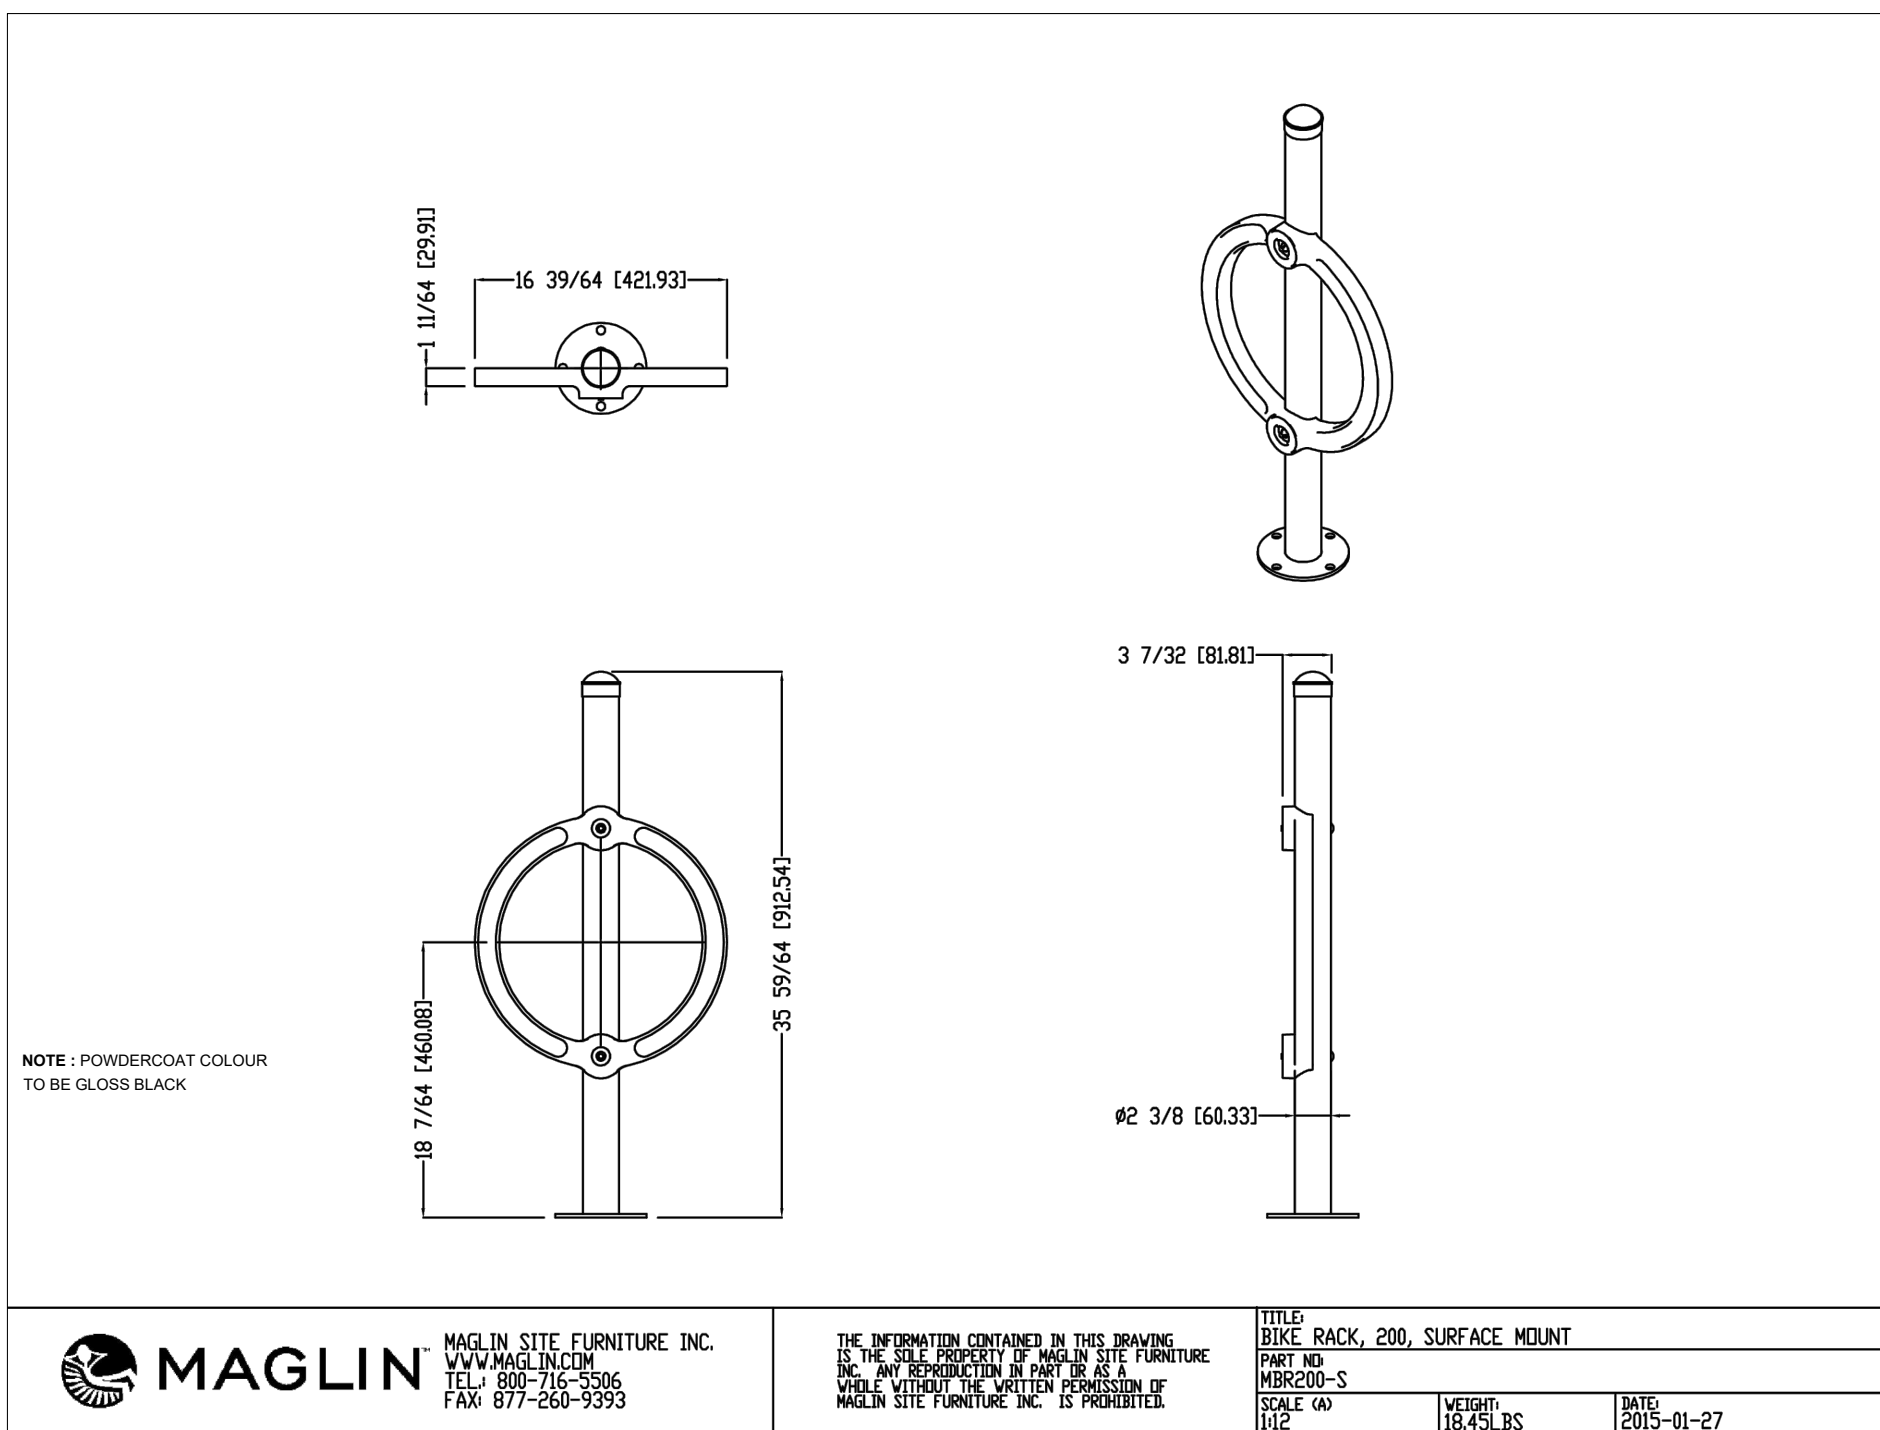

5 MAGLIN-200 BIKE RACK

LD-2 N.T.S.

CLIENT
CHURCHILL PROPERTIES
INC.

5-145 SELECT AVE., TORONTO, ONTARIO

COPYRIGHT

This drawing has been prepared solely for the intended use, thus any reproduction or distribution for any purpose other than authorized by Arcadis is forbidden. Written dimensions shall have precedence over scaled dimensions. Contractors shall verify and be responsible for all dimensions and conditions on the job, and Arcadis shall be informed of any variations from the dimensions and conditions shown on the drawing. Shop drawings shall be submitted to Arcadis for general conformance before proceeding with fabrication.

Arcadis Professional Services (Canada) Inc.
Formerly GSI Group Professional Services (Canada) Inc.

ISSUES		
No.	DESCRIPTION	DATE
1	ISSUED FOR ZBA & SPA REVIEW	2022-10-21
2	ISSUED FOR ZBA & SPA REVIEW	2023-03-24
3	ISSUED FOR ZBA & SPA REVIEW	2024-08-12
4	ISSUED FOR ZBA & SPA REVIEW	2024-10-24
5	ISSUED FOR SPA	2025-08-08



SEAL



FILE NO. D07-12-22-0152
PLAN NO. 18881

PRIME CONSULTANT



410 Albert Street - Suite 101
Waterloo ON N2L 3V3 Canada
tel 519 585 2255
www.arcadis.com

PROJECT

424 Churchill Ave

CITY OF OTTAWA

PROJECT NO:
139413

DRAWN BY:
E.L.

PROJECT MGR:
M.P.

CHECKED BY:
M.P.

APPROVED BY:
S.W.

SHEET TITLE

LANDSCAPE DETAILS

SHEET NUMBER

LD-2

ISSUE

5