


**FRONT ELEVATION**  
STREET END  
CONTEMPORARY

**REAR ELEVATION**  
STREET END  
CONTEMPORARY

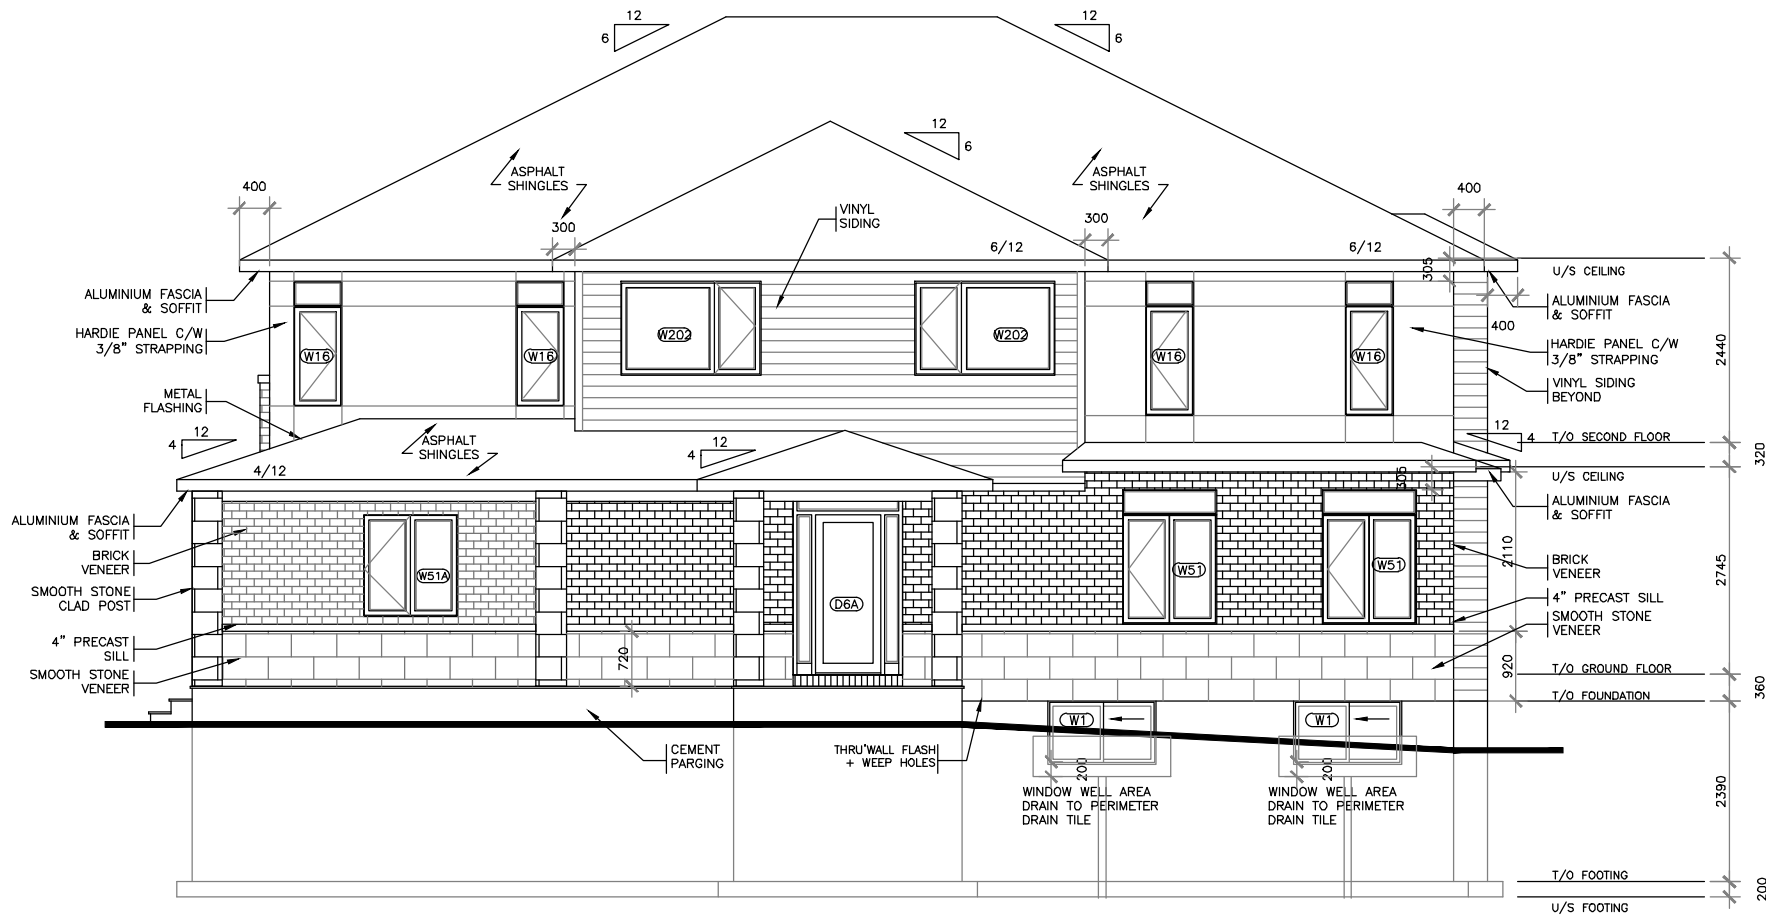

SIDE ELEVATION  
STREET END  
CONTEMPORARY