


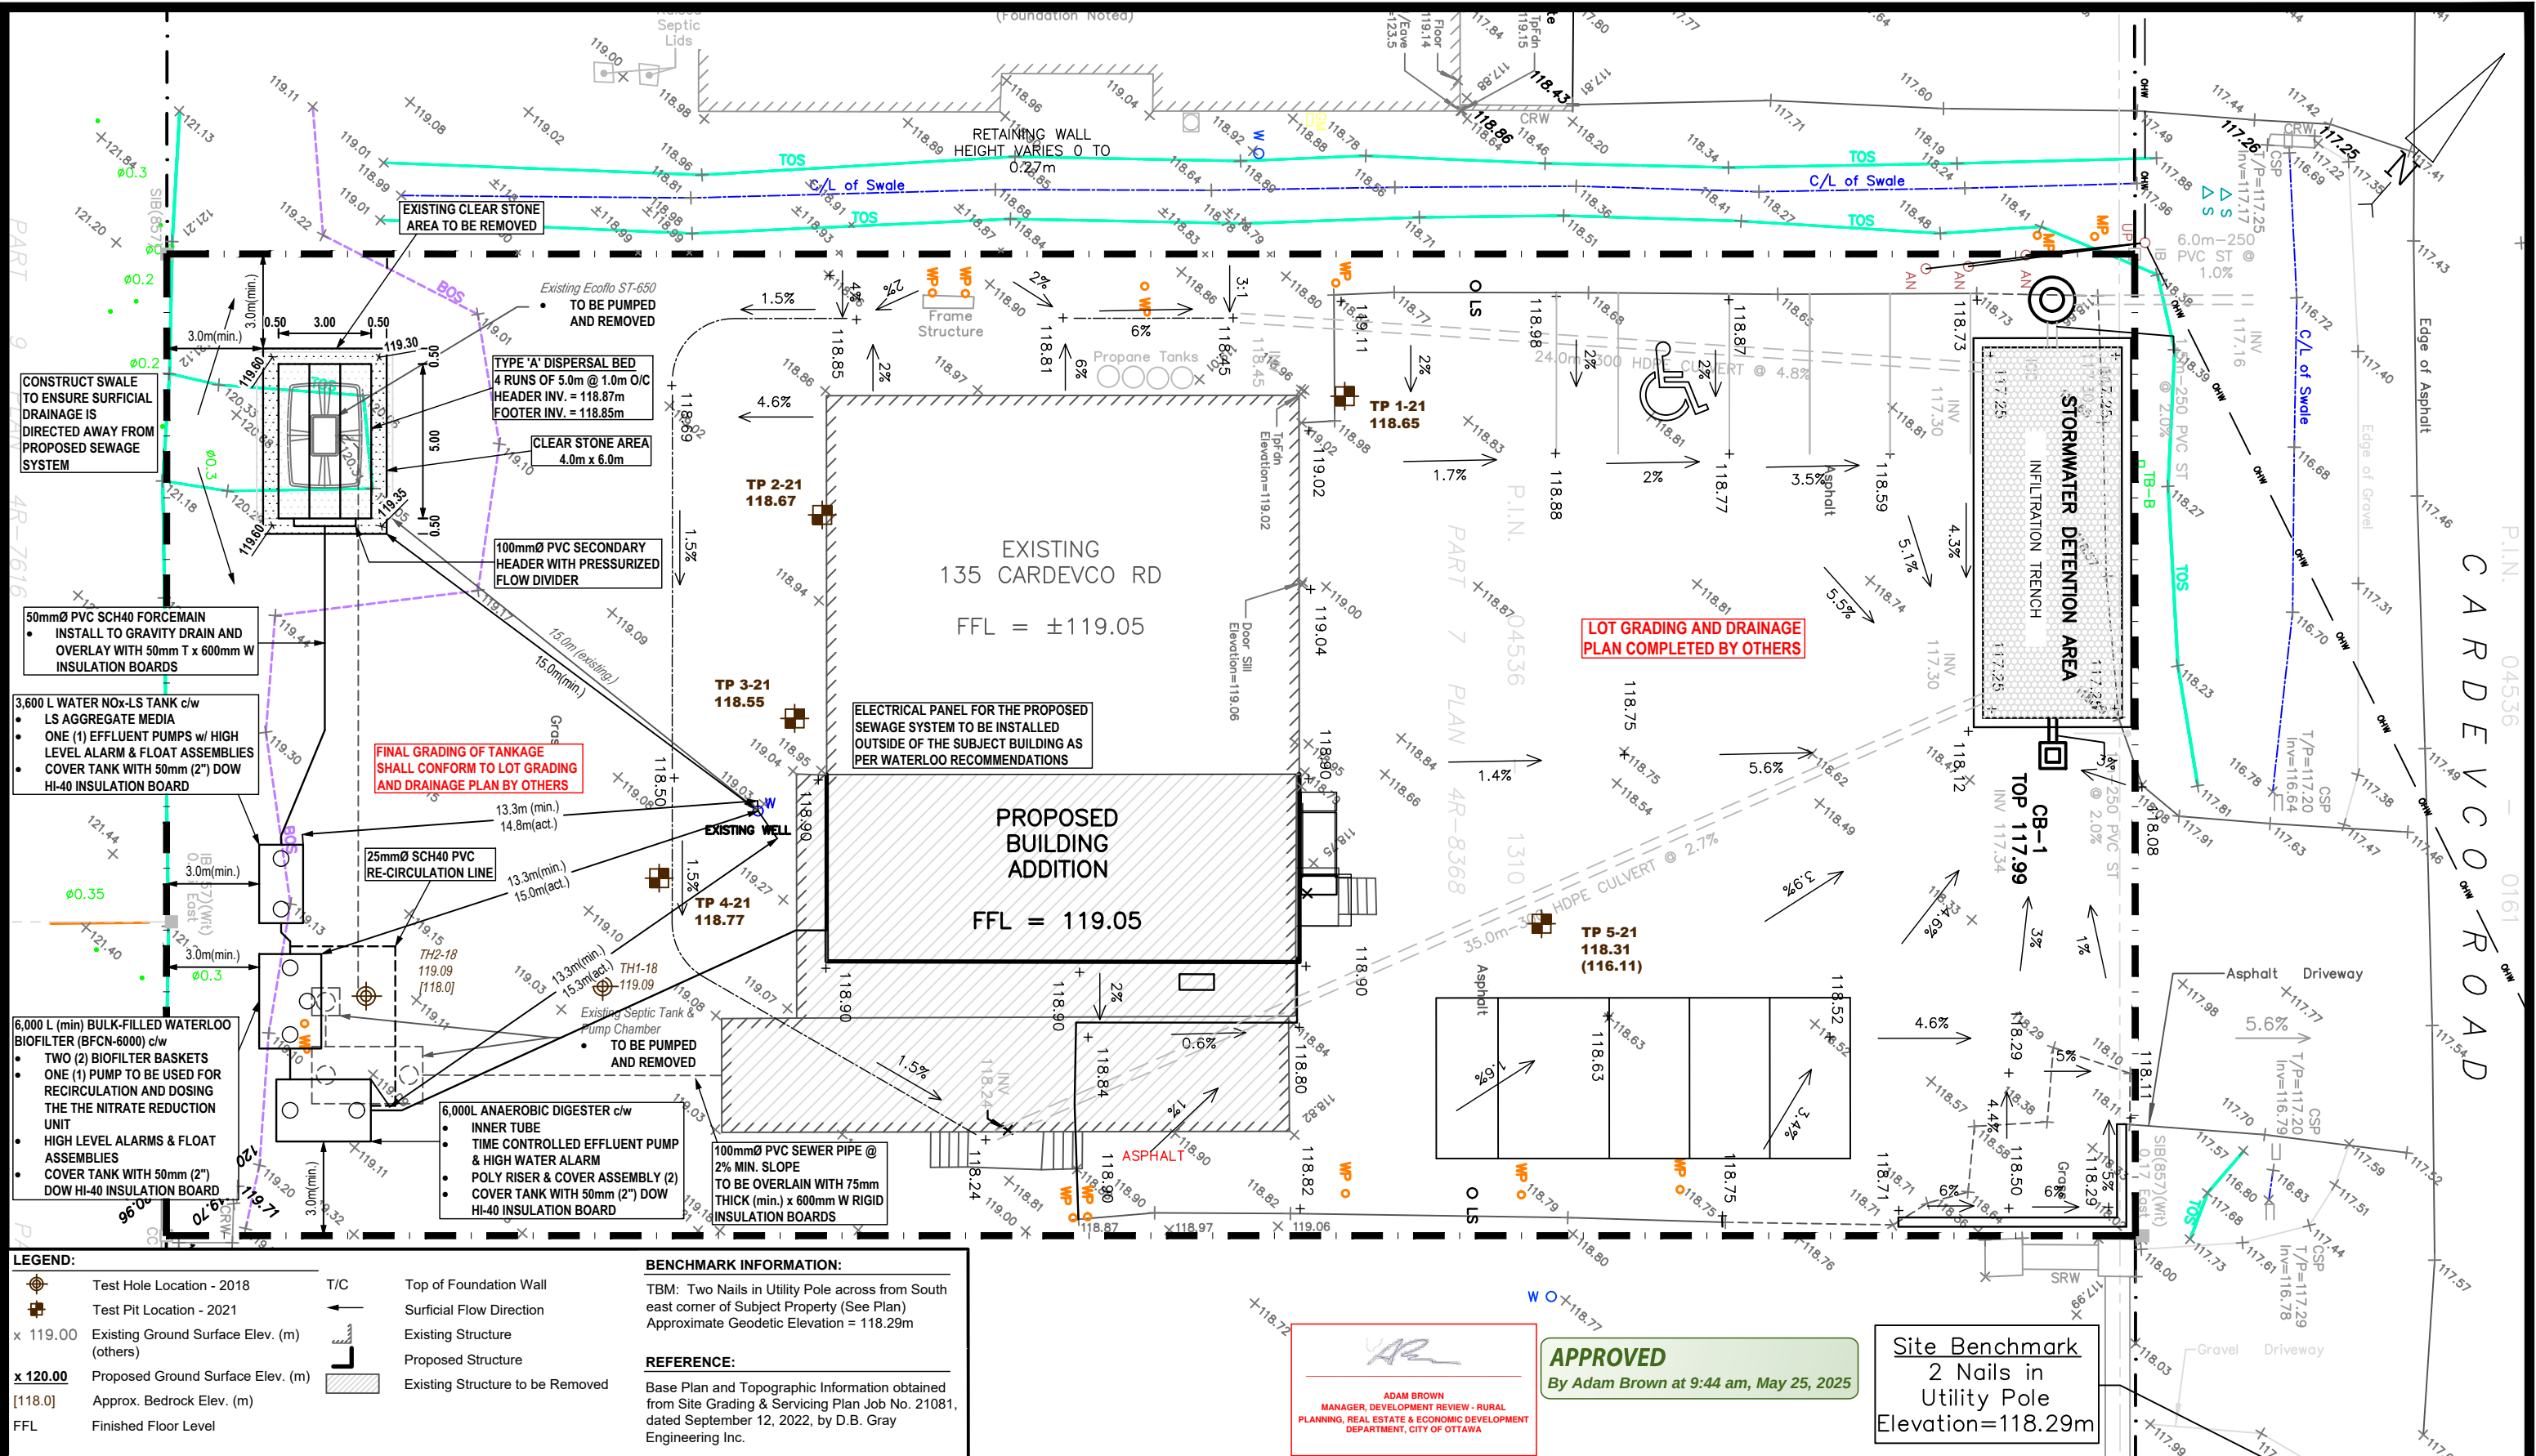

9 AURIGA DRIVE
OTTAWA, ON
K2E 7S9
TEL: (613) 226-7381

14/10/22	Issued for Septic Permit	1
26/09/22	Issued for Preliminary Review	0
DD/MM/YY	Description	Rev.

Client	PREMIER BUS LINES INC.	
Project	PROPOSED ADDITION TO COMMERCIAL BUILDING 135 CARDEVCO ROAD OTTAWA (CARP), ONTARIO	

Drawing	SEWAGE SYSTEM LAYOUT PLAN	
Scale:	1:200	Drawn by: HV
Date:	10/2022	Checked by: MK
Drawing no.:	PH4600-1(rev.1)	

p:\autocad\drawings\hydrology\ph4600-1\rev.1\135 cardevco road\ph4600 - premier bus lines inc. - 135 cardevco road\ph4600-1(rev.1).dwg