

CONSULTANT - SUB CONSULTANT

CONSULTANT - SUB CONSULTANT

SKA

CLIENT:



CLIENT REF #

PROJECT:

ACCESS STORAGE 864 LADY ELLEN PLACE

KEY PLAN

DISCLAIMER: THIS DRAWING AND DESIGN IS COPYRIGHT PROTECTED AND SHALL NOT BE USED, REPRODUCED OR MISSED WITHOUT WRITTEN PERMISSION BY ARCHITECTURE 49. THE CONTRACTOR SHALL CHECK AND VERIFY ALL DIMENSIONS AND UTILITY LOCATIONS AND REPORT ALL ERRORS AND DISCREPANCIES TO ARCHITECTURE 49. THIS DRAWING IS NOT TO BE SCALED.

REVISED FOR REVISION

| IS | RE | DATE | DESCRIPTION |
|----|----|------|-------------|
| | | | |
| | | | |
| | | | |
| | | | |
| | | | |
| | | | |
| | | | |
| | | | |
| | | | |

| | | | |
|-----------------|---------------|----------------------|-----------------|
| PROJECT NO: | 219-0005-09 | DATE: | JUNE 17, 2022 |
| ORIGINAL SCALE: | 1:100 | IF THIS BAR IS NOT | SHOWING, PLEASE |
| DESIGNED BY: | Designer | YOUR PLOTTING SCALE: | |
| DRAWN BY: | AurPor | | |
| CHECKED BY: | Checker | | |
| DISCIPLINE: | ARCHITECTURAL | | |


TITLE: ELEVATIONS

SHEET NUMBER: A4.1 OF 1


DATE OF:

T/O NEW PARAPET 23000
 U/S OF NEW ROOF DECK 21635
 T/O NEW FOURTH FLOOR 17065
 T/O NEW THIRD FLOOR 12495
 T/O PARAPET 7925
 T/O NEW FLOOR 0
 T/O FOOTINGS -1600

T/O NEW PARAPET 23000
 U/S OF NEW ROOF DECK 21635
 T/O NEW FOURTH FLOOR 17065
 T/O NEW THIRD FLOOR 12495
 T/O PARAPET 7925
 T/O NEW FLOOR 0
 T/O FOOTINGS -1600

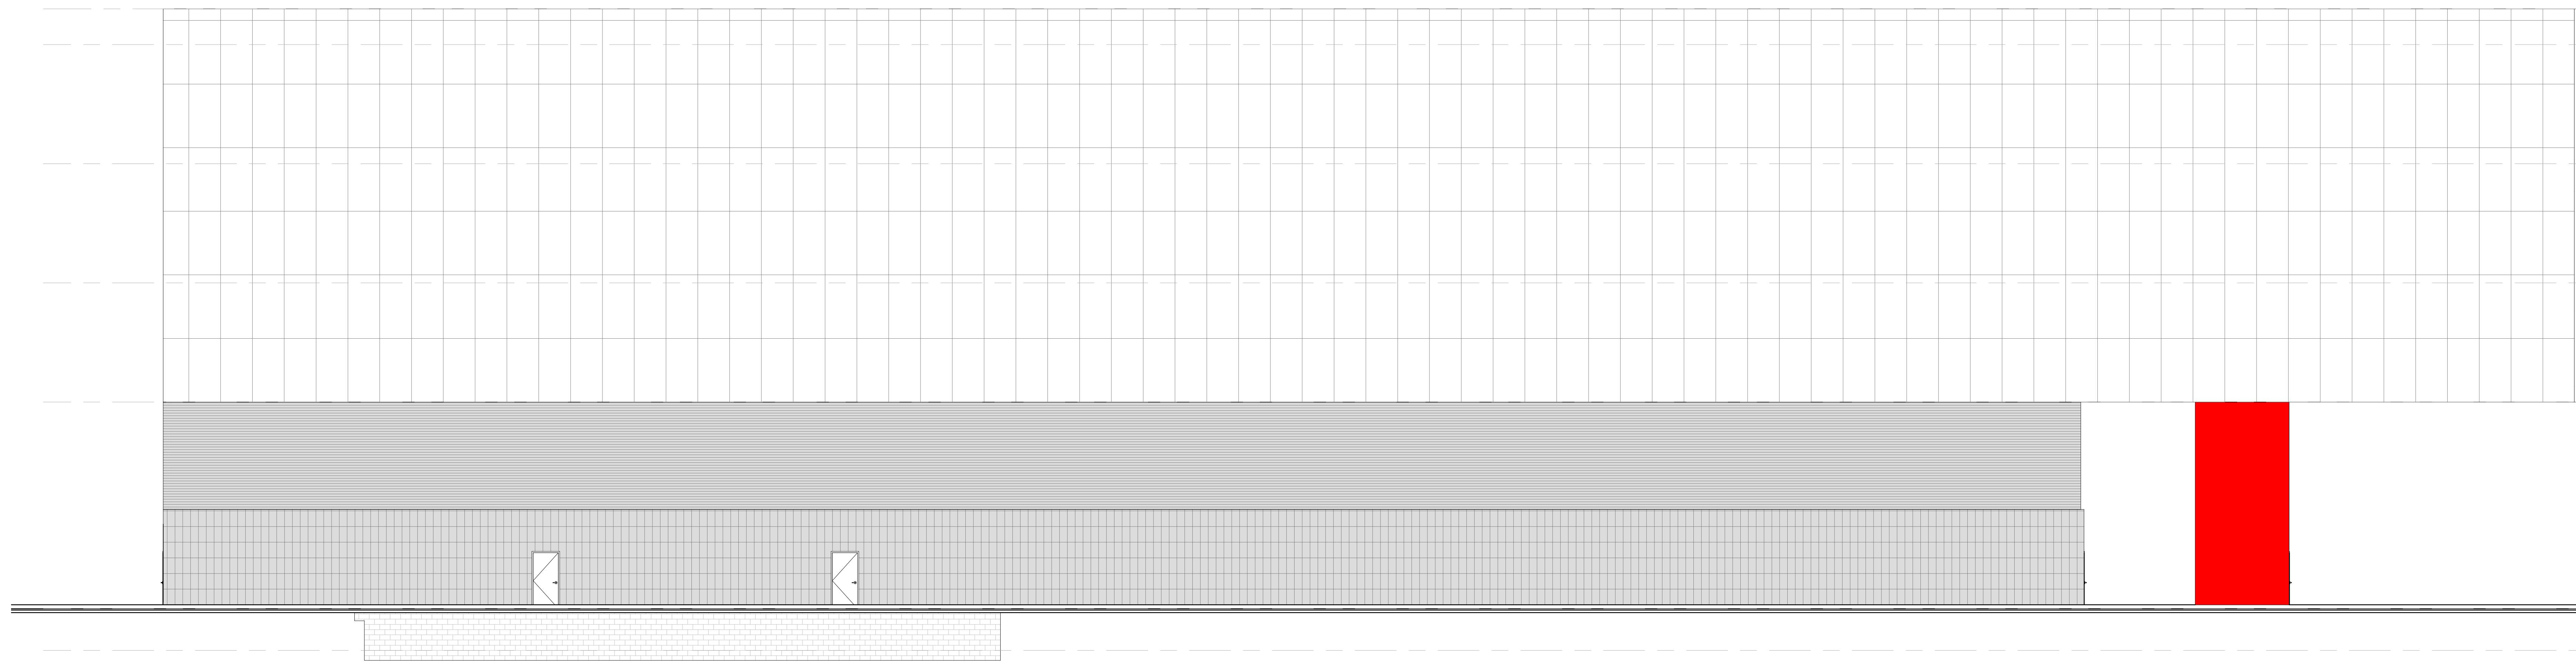

1 East Elevation
 A4.1 1:100

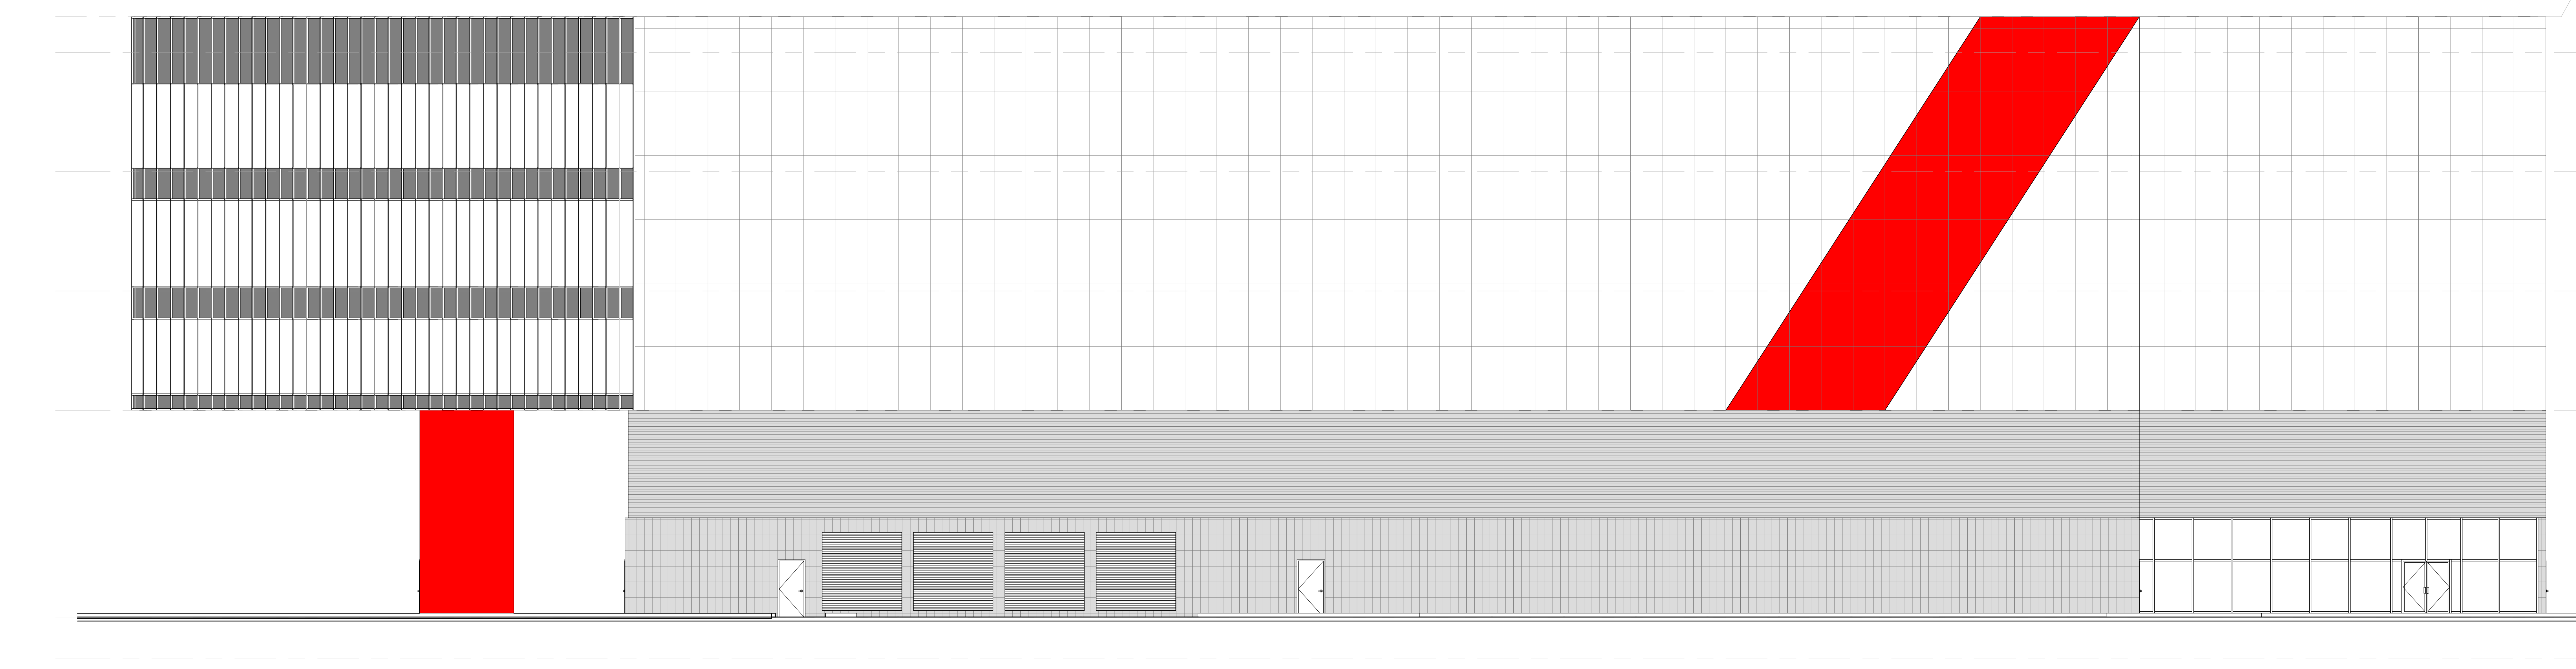

2 West Elevation
 A4.1 1:100

