

DEC 21 - 9:00 AM



DEC 21 - 11:00 AM


- As-of-Right Development
- As-of-Right Shadow Outline
- Proposed Shadow Area

**3430 CARLING AVE SHADOW ANALYSIS - DEC 21 - 9:00 AM / 11:00 AM**


| 2211 | SCALE 1:4000

Project1 Studio Incorporated | mail@project1studio.ca | project1studio.ca



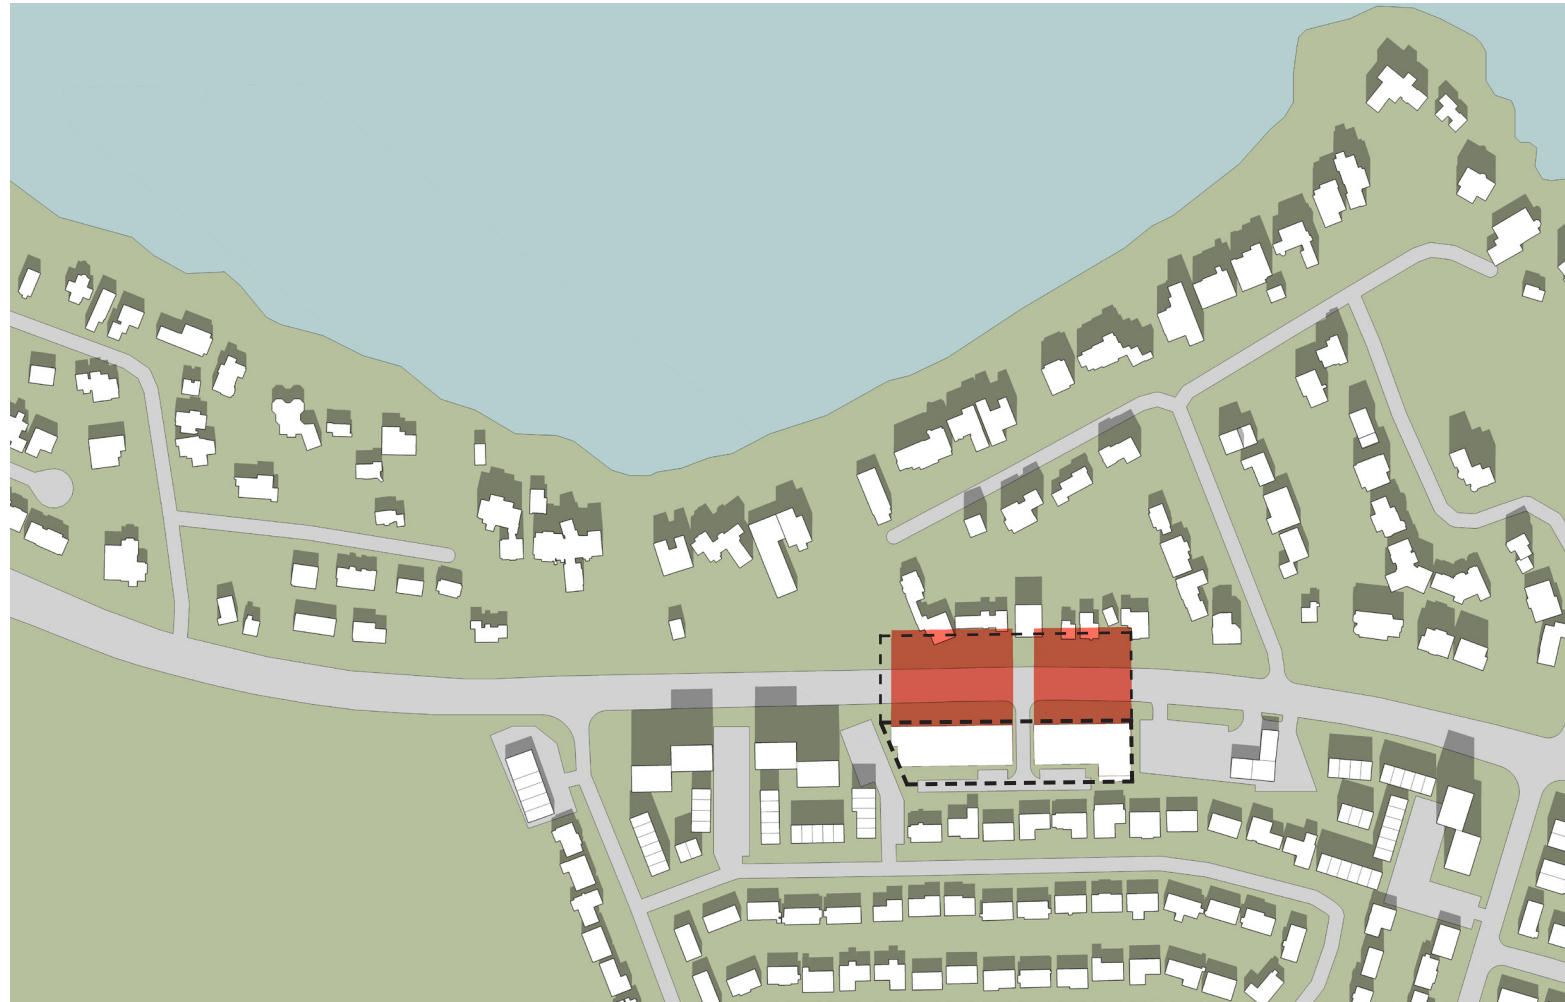

DEC 21 - 1:00 PM

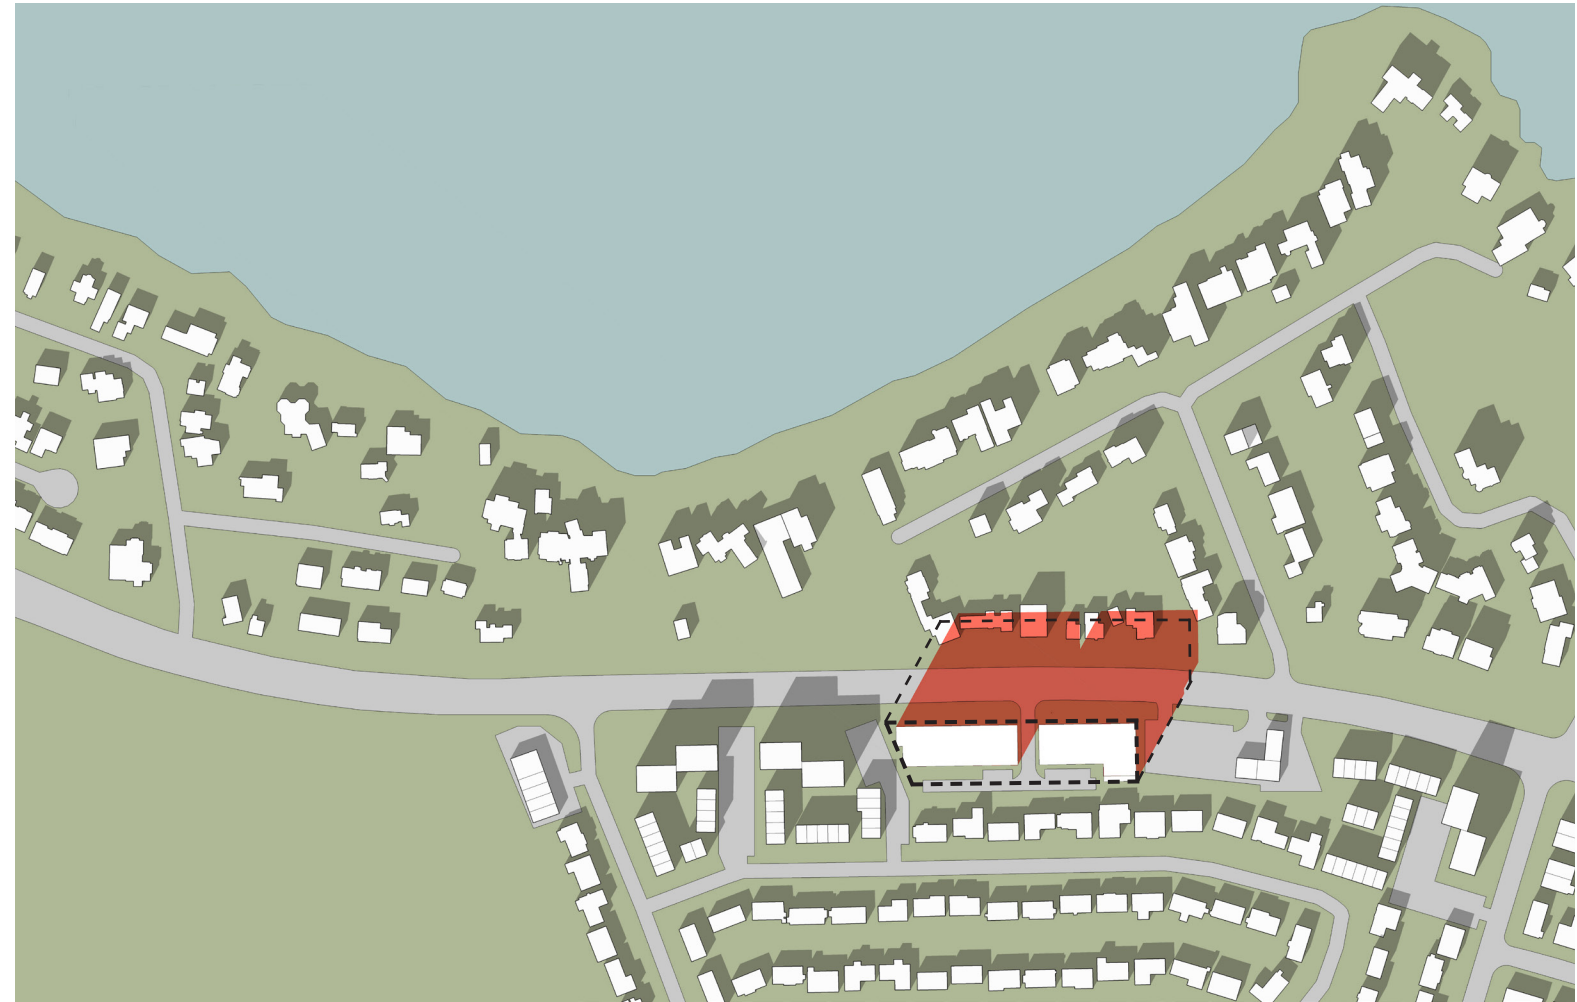

DEC 21 - 3:00 PM

- As-of-Right Development
- As-of-Right Shadow Outline
- █ Proposed Shadow Area

**3430 CARLING AVE SHADOW ANALYSIS - DEC 21 - 1:00 PM / 3:00 PM**

| 2211 | SCALE 1:4000

Project1 Studio Incorporated | mail@project1studio.ca | project1studio.ca





SEPT 21 - 8:00 AM



SEPT 21 - 10:00 AM


- ▣ As-of-Right Development
- ▣ As-of-Right Shadow Outline
- ▣ Proposed Shadow Area

**3430 CARLING AVE SHADOW ANALYSIS - SEPT 21 - 8:00 AM / 10:00 AM**


| 2211 | SCALE 1:4000

Project1 Studio Incorporated | mail@project1studio.ca | project1studio.ca



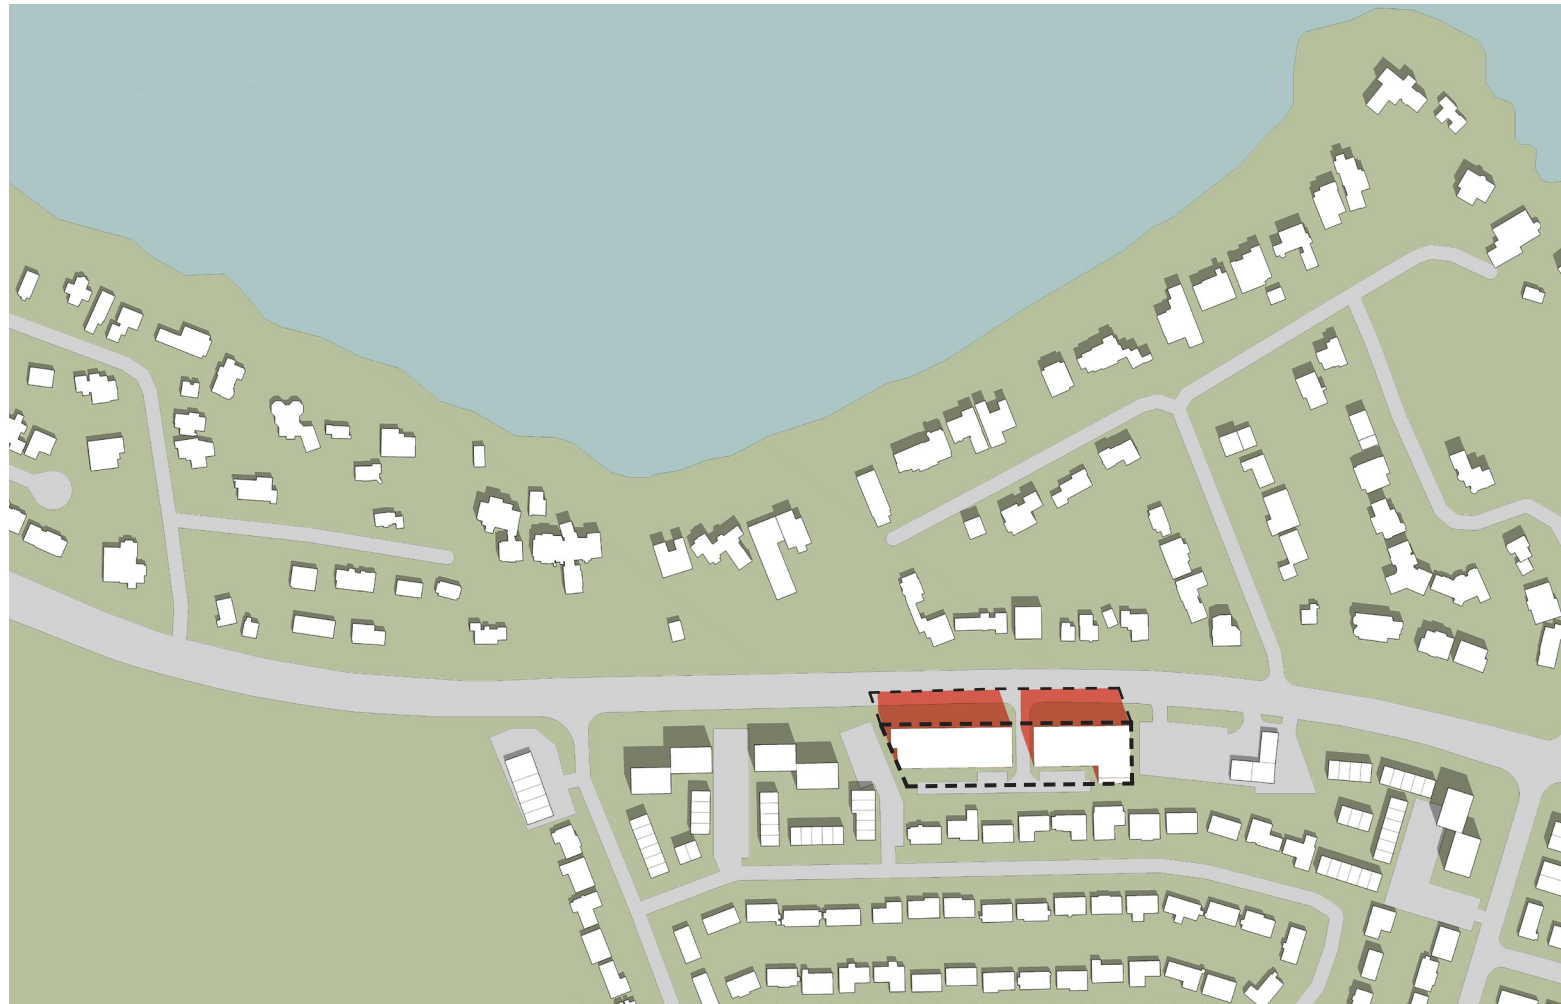

SEPT 21 - 12:00 PM

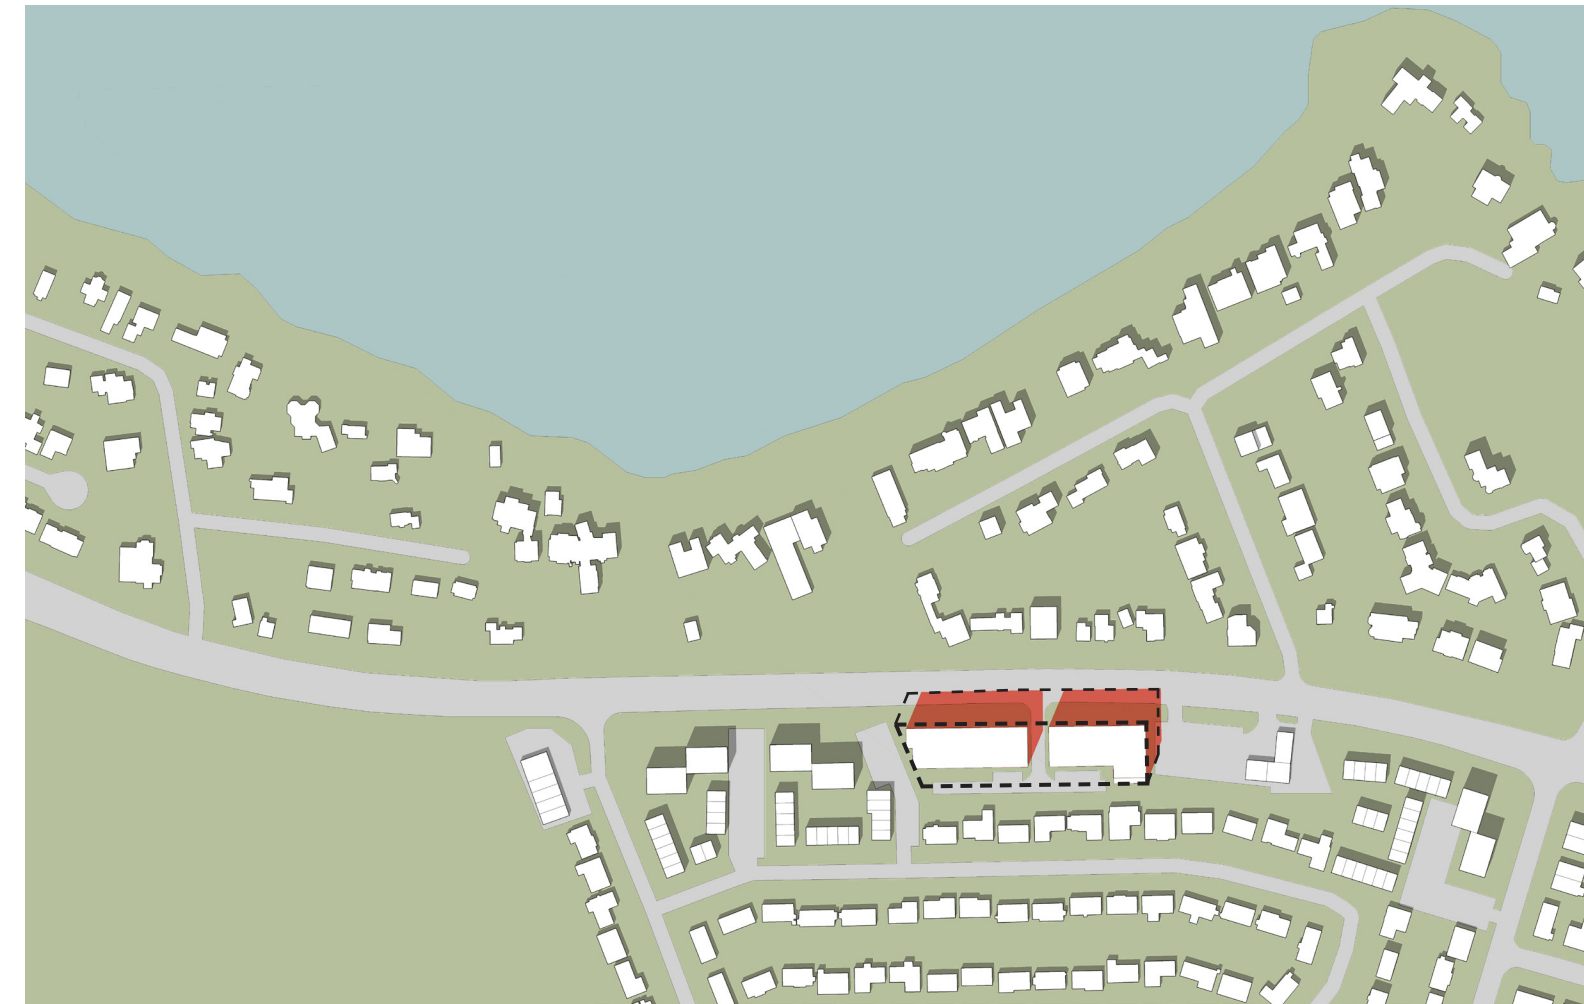

SEPT 21 - 2:00 PM

- As-of-Right Development
- As-of-Right Shadow Outline
- █ Proposed Shadow Area

**3430 CARLING AVE SHADOW ANALYSIS - SEPT 21 - 12:00 PM / 2:00 PM**

| 2211 | SCALE 1:4000

Project1 Studio Incorporated | mail@project1studio.ca | project1studio.ca





SEPT 21 - 4:00 PM



SEPT 21 - 6:00 PM

- As-of-Right Development
- As-of-Right Shadow Outline
- Proposed Shadow Area

**3430 CARLING AVE SHADOW ANALYSIS - SEPT 21 - 4:00 PM / 6:00 PM**

| 2211 | SCALE 1:4000

Project1 Studio Incorporated | mail@project1studio.ca | project1studio.ca





JUNE 21 - 8:00 AM



JUNE 21 - 10:00 AM

- As-of-Right Development
- As-of-Right Shadow Outline
- █ Proposed Shadow Area

**3430 CARLING AVE SHADOW ANALYSIS - JUNE 21 - 8:00 AM / 10:00 AM**


| 2211 | SCALE 1:4000

Project1 Studio Incorporated | mail@project1studio.ca | project1studio.ca





JUNE 21 - 12:00 PM

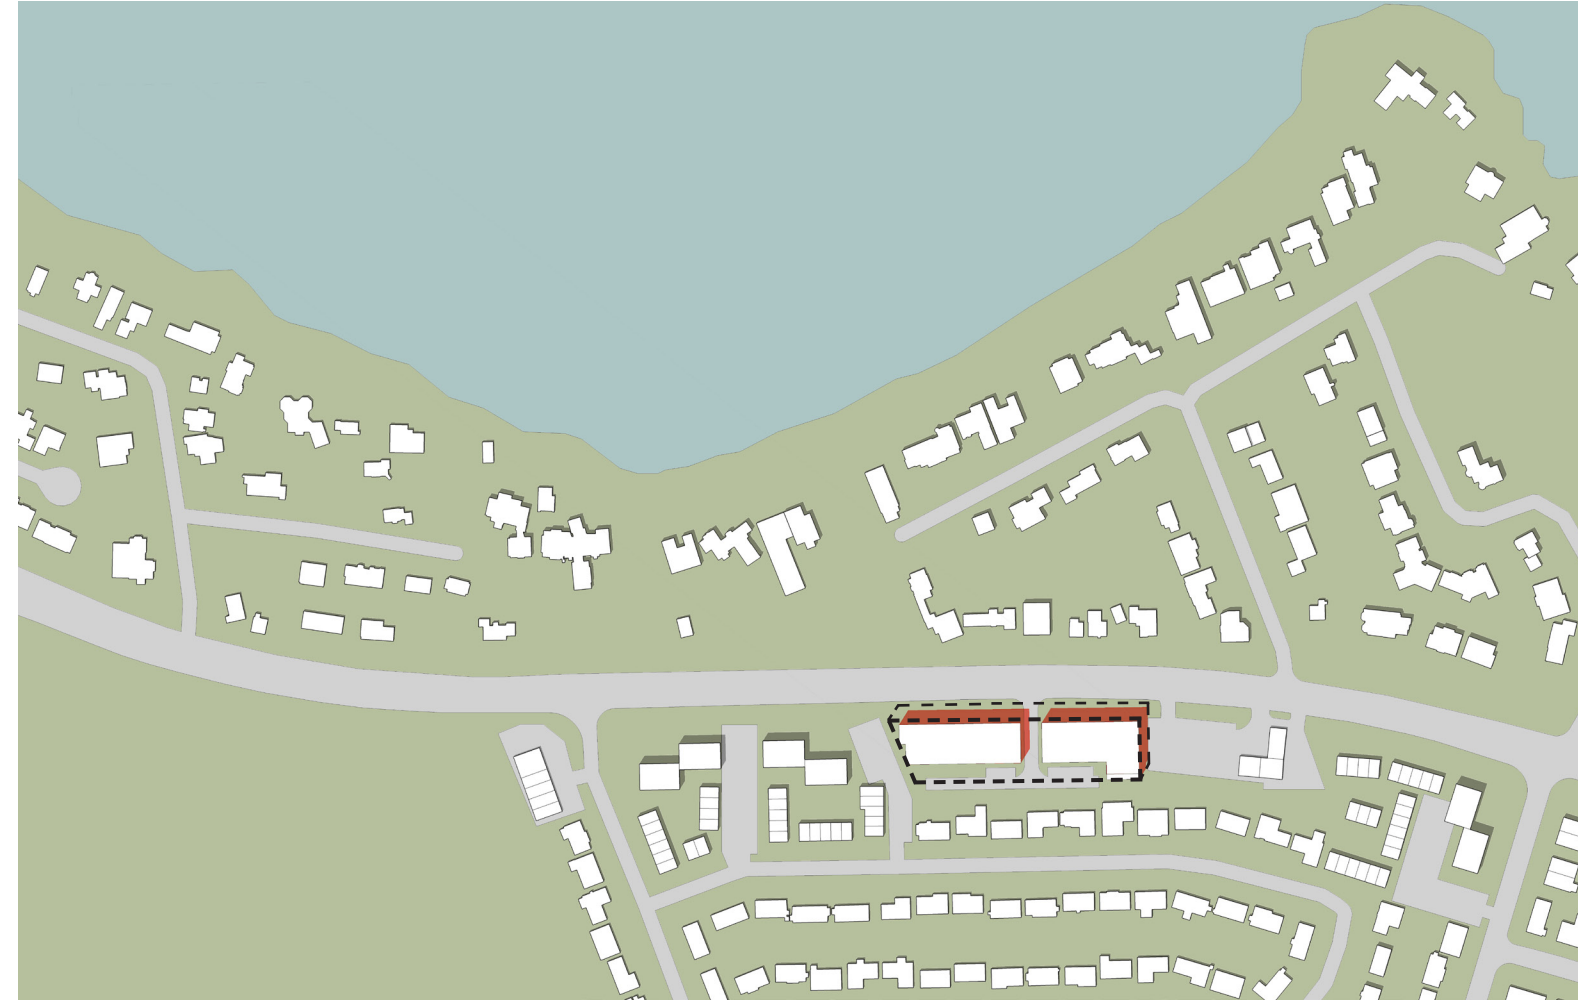

JUNE 21 - 2:00 PM

- As-of-Right Development
- As-of-Right Shadow Outline
- Proposed Shadow Area

**3430 CARLING AVE** SHADOW ANALYSIS - JUNE 21 - 12:00 PM / 2:00 PM

| 2211 | SCALE 1:4000

Project1 Studio Incorporated | mail@project1studio.ca | project1studio.ca





JUNE 21 - 4:00 PM



JUNE 21 - 6:00 PM

- As-of-Right Development
- As-of-Right Shadow Outline
- Proposed Shadow Area

**3430 CARLING AVE SHADOW ANALYSIS - JUNE 21 - 4:00 PM / 6:00 PM**

| 2211 | SCALE 1:4000

Project1 Studio Incorporated | mail@project1studio.ca | project1studio.ca







JUNE 21 - 8:00 PM

- As-of-Right Development
- As-of-Right Shadow Outline
- Proposed Shadow Area

**3430 CARLING AVE SHADOW ANALYSIS - JUNE 21 - 8:00 PM**

| 2211 | SCALE 1:4000

Project1 Studio Incorporated | mail@project1studio.ca | project1studio.ca

