



Lapensée Matress

RETAIL A & B - AERIAL SITE ACCESS



Lapensée Matress

RETAIL A & B - STREETVIEW











Lapensée Matress

RETAIL A - EAST ELEVATION













Lapensée Matress

RETAIL B - SOUTH ELEVATION




- AF -1 ALUMINUM FLASHING 1
- GD GLASS DOOR
- OHD OVERHEAD DOOR
- MD METAL DOOR
- MS -1 METAL SIDING 1
- VG VISION GLASS
- WP -1 WOOD PANEL 1
- WP -2 WOOD PANEL 2



Lapensée Matress


ELEVATIONS

SCALE 1:150
MAY 2022

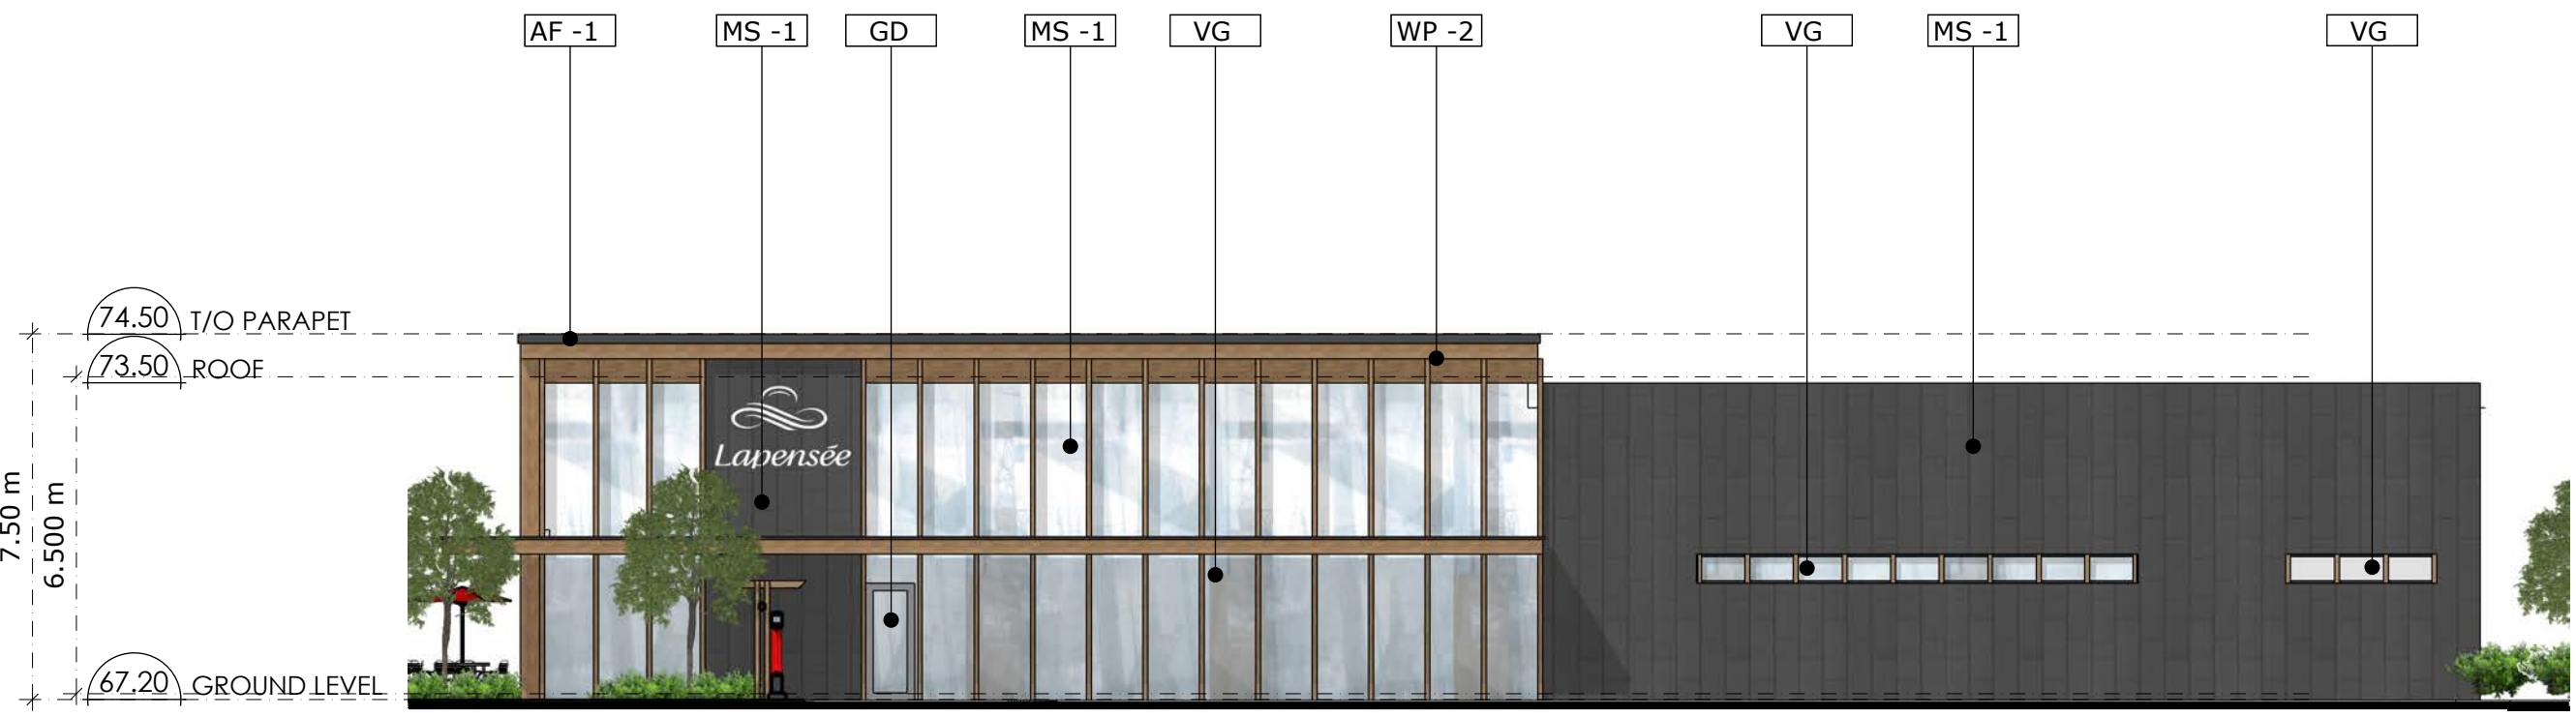

- AF -1 ALUMINUM FLASHING 1
- GD GLASS DOOR
- OHD OVERHEAD DOOR
- MD METAL DOOR
- MS -1 METAL SIDING 1
- VG VISION GLASS
- WP -1 WOOD PANEL 1
- WP -2 WOOD PANEL 2

RETAIL A - EAST ELEVATION 1
A3.00

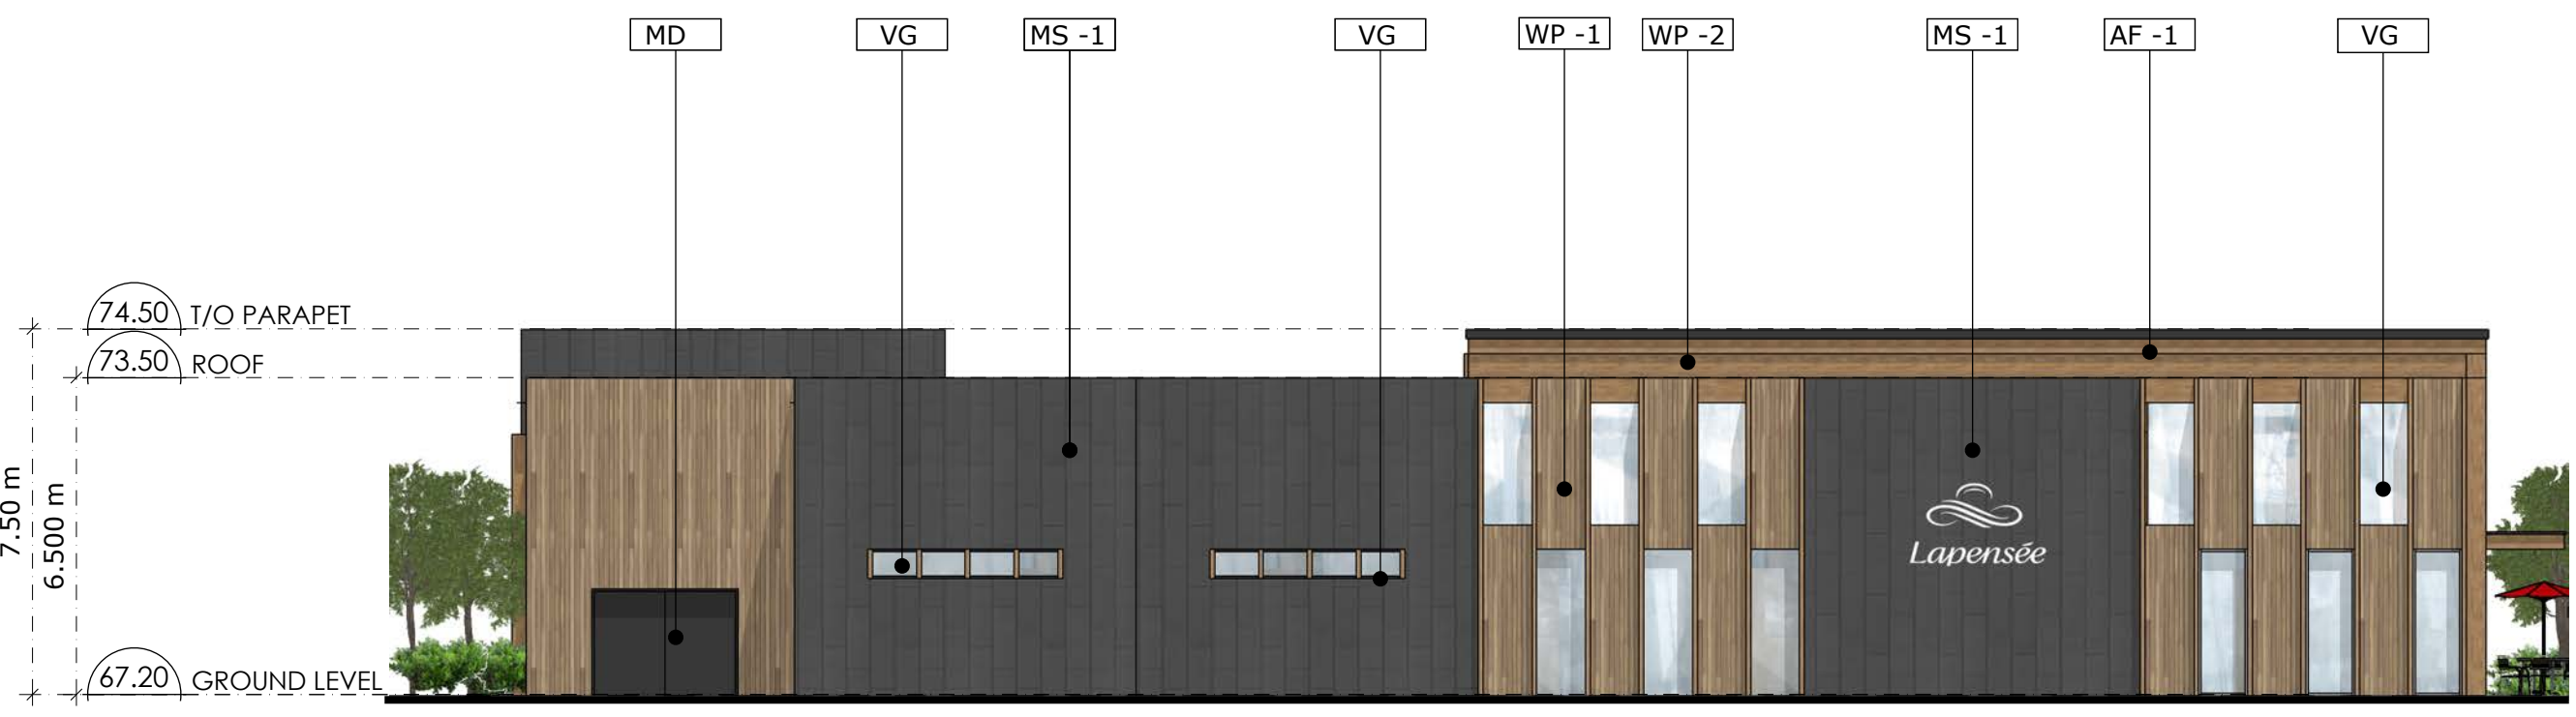

RETAIL A - WEST ELEVATION 2
A3.00



Lapensée Matress


ELEVATIONS

SCALE 1:150
MAY 2022

- AF -1 ALUMINUM FLASHING 1
- GD GLASS DOOR
- OHD OVERHEAD DOOR
- MD METAL DOOR
- MS -1 METAL SIDING 1
- VG VISION GLASS
- WP -1 WOOD PANEL 1
- WP -2 WOOD PANEL 2



RETAIL B - NORTH ELEVATION 1
A3.00

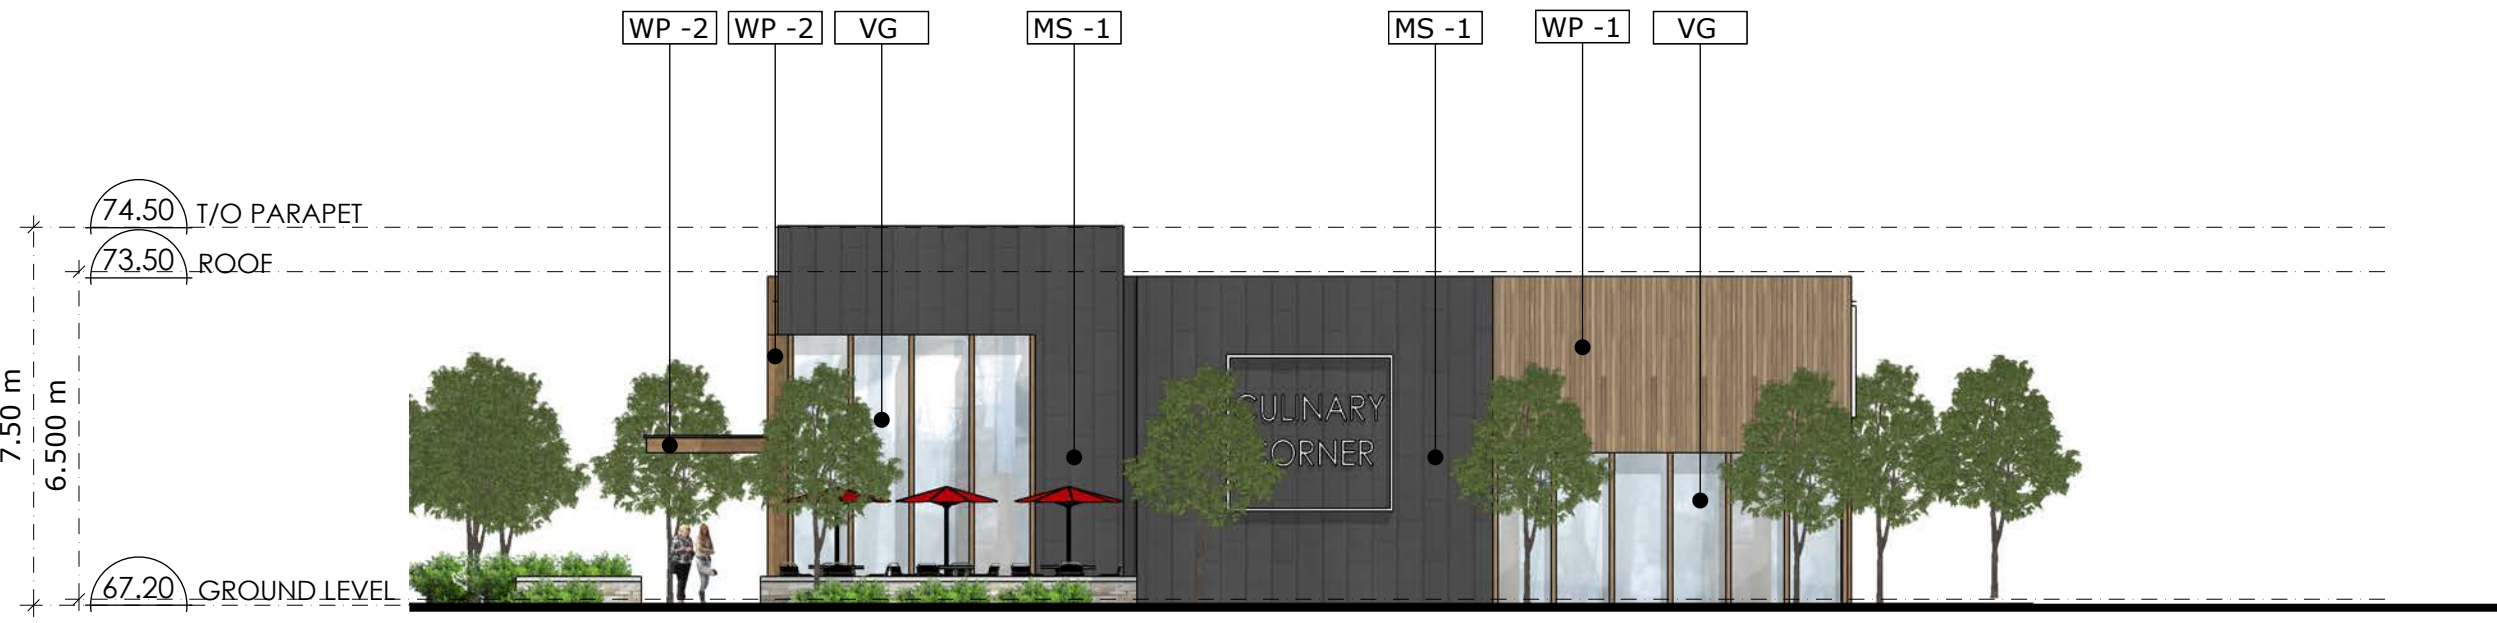

RETAIL B - SOUTH ELEVATION 2
A3.00




Lapensée Matress


ELEVATIONS

SCALE 1:150
MAY 2022

- AF -1 ALUMINUM FLASHING 1
- GD GLASS DOOR
- OHD OVERHEAD DOOR
- MD METAL DOOR
- MS -1 METAL SIDING 1
- VG VISION GLASS
- WP -1 WOOD PANEL 1
- WP -2 WOOD PANEL 2

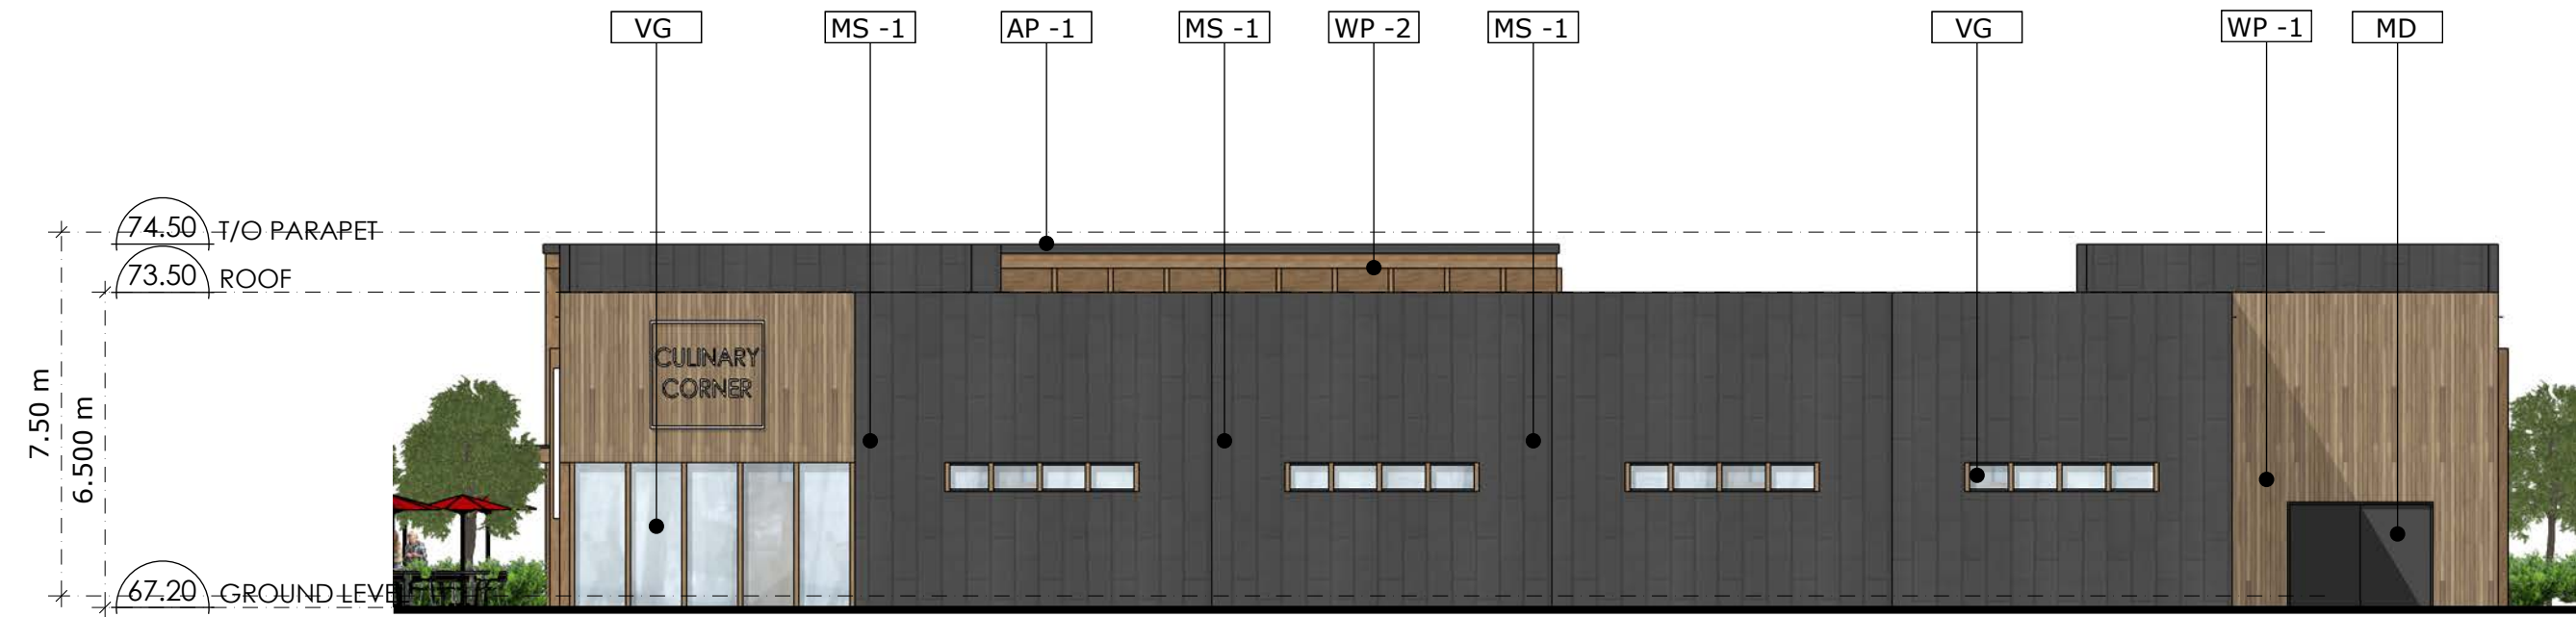

RETAIL B - EAST ELEVATION 1
A3.00

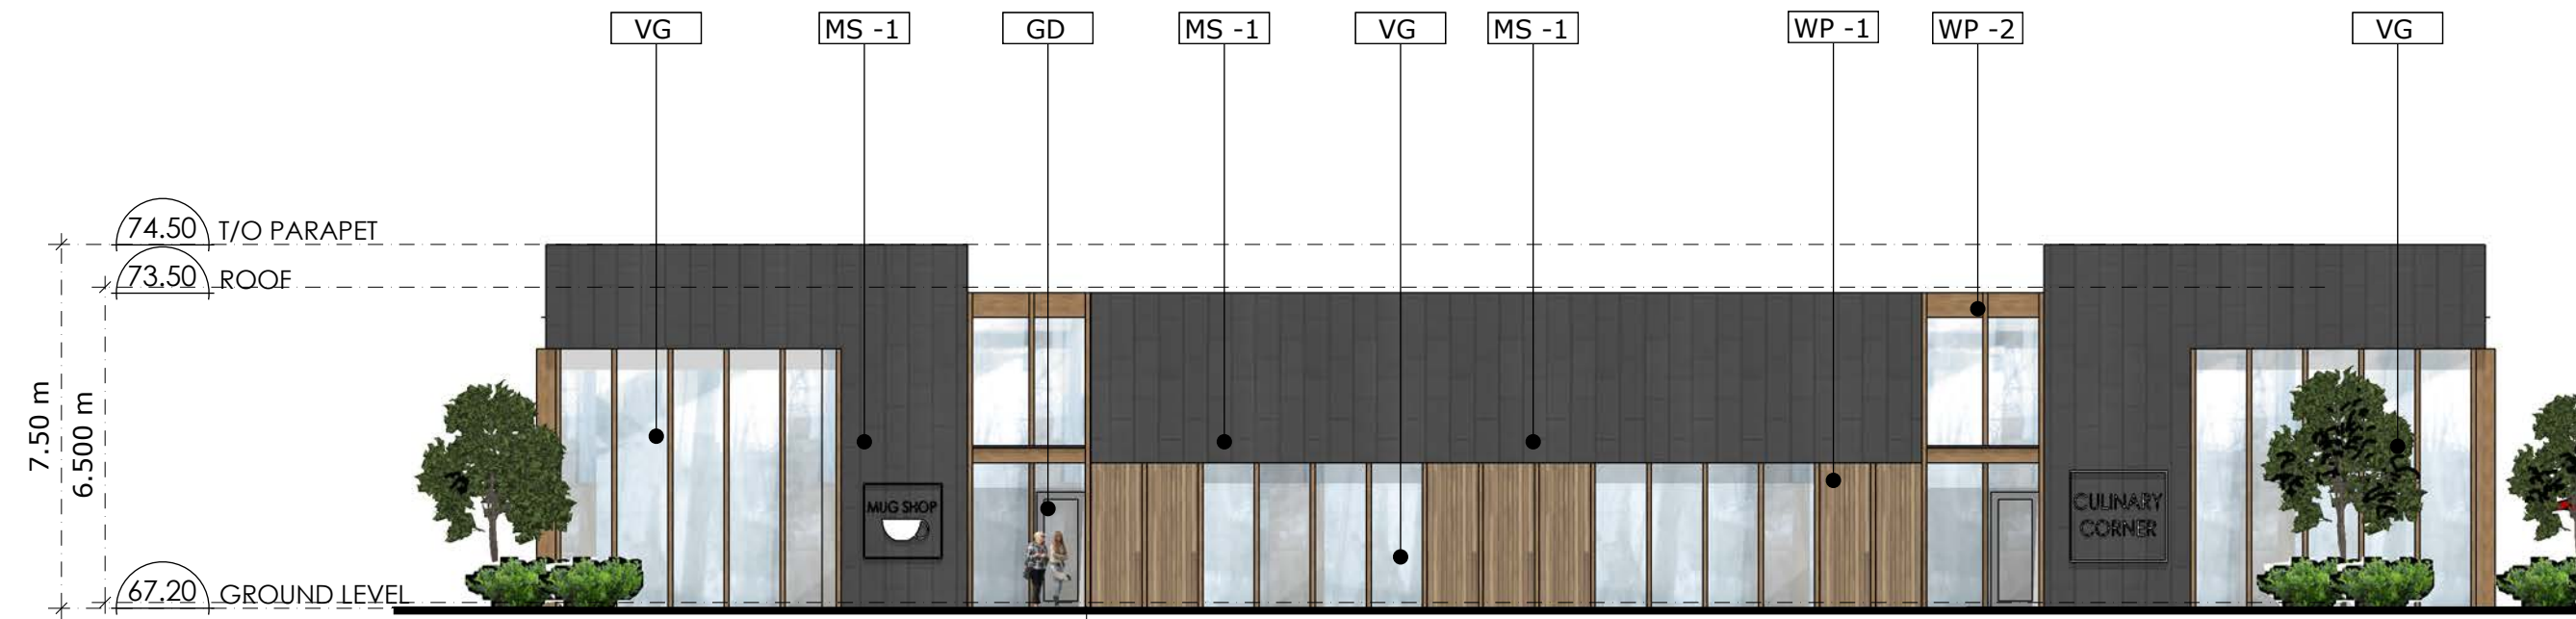

RETAIL B - WEST ELEVATION 2
A3.00