


### LEGEND

FFL	FINISHED FLOOR ELEVATION
TOF	TOP OF FOUNDATION
USF	UNDERSIDE OF FOOTING
---	PROPERTY LINE
CB	CATCH-BASIN
MH	STORM MANHOLE
MH	SANITARY MANHOLE
FH	FIRE HYDRANT
FDC	FIRE DEPARTMENT CONNECTION
x99.99	EXISTING GRADE ELEVATION
+99.99	PROPOSED GRADE ELEVATION
2%	PROPOSED SLOPE OF GRADE
→	EMERGENCY OVERLAND FLOW
T.O.S.	TOP OF SLOPE
---	150mm BARRIER CURB
D.C.	DEPRESSED CURB
///	MEDIUM DUTY PAVEMENT
XXXX	HEAVY DUTY PAVEMENT
□	CONCRETE

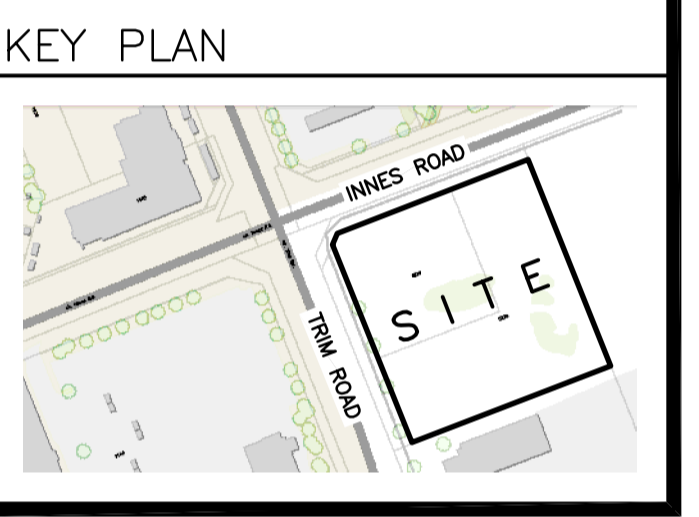


No.	DATE	REVISION
2	DEC 21-22	ISSUED FOR APPROVAL
1	DEC 19-22	ISSUED FOR COORDINATION

**D. B. GRAY ENGINEERING INC.**  
 Stormwater Management - Grading & Drainage - Storm & Sanitary Sewers - Watermain  
 700 Long Point Circle 613-425-8044  
 Ottawa, Ontario d.gray@dbgrayengineering.com

Project  
**PROPOSED 3-STORY DYMOM STORAGE BUILDING**  
 5210 INNES ROAD  
 OTTAWA, ONTARIO

Drawing Title  
**EROSION & SEDIMENT CONTROL PLAN**

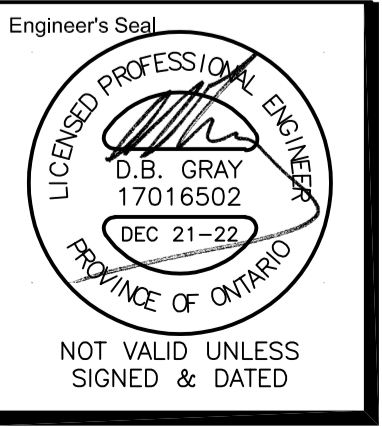

Engineer's Seal  
 Drawn D.B.G.  
 H. Scale 1:250  
 V. Scale  
 Date DEC 19-22  
 Job No. 21025  
 Drawing No.  
**C-3**  
 of 7

REFER TO NOTES, DETAILS & SCHEDULES ON DRAWINGS C-4, C-5 & C-6