



C:\temp\AcPublish_13616\122082-TM.dwg, TM1, Sep 28, 2022 - 10:01am, rhiller

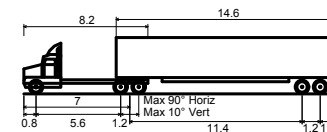

WB-19 - Tractor & Semi-Trailer

Overall Length	2.600m
Overall Width	3.730m
Overall Body Height	0.435m
Min Body Ground Clearance	2.600m
Track Width	4.00s
Lock-to-lock time	14.000m
Curb to Curb Turning Radius	

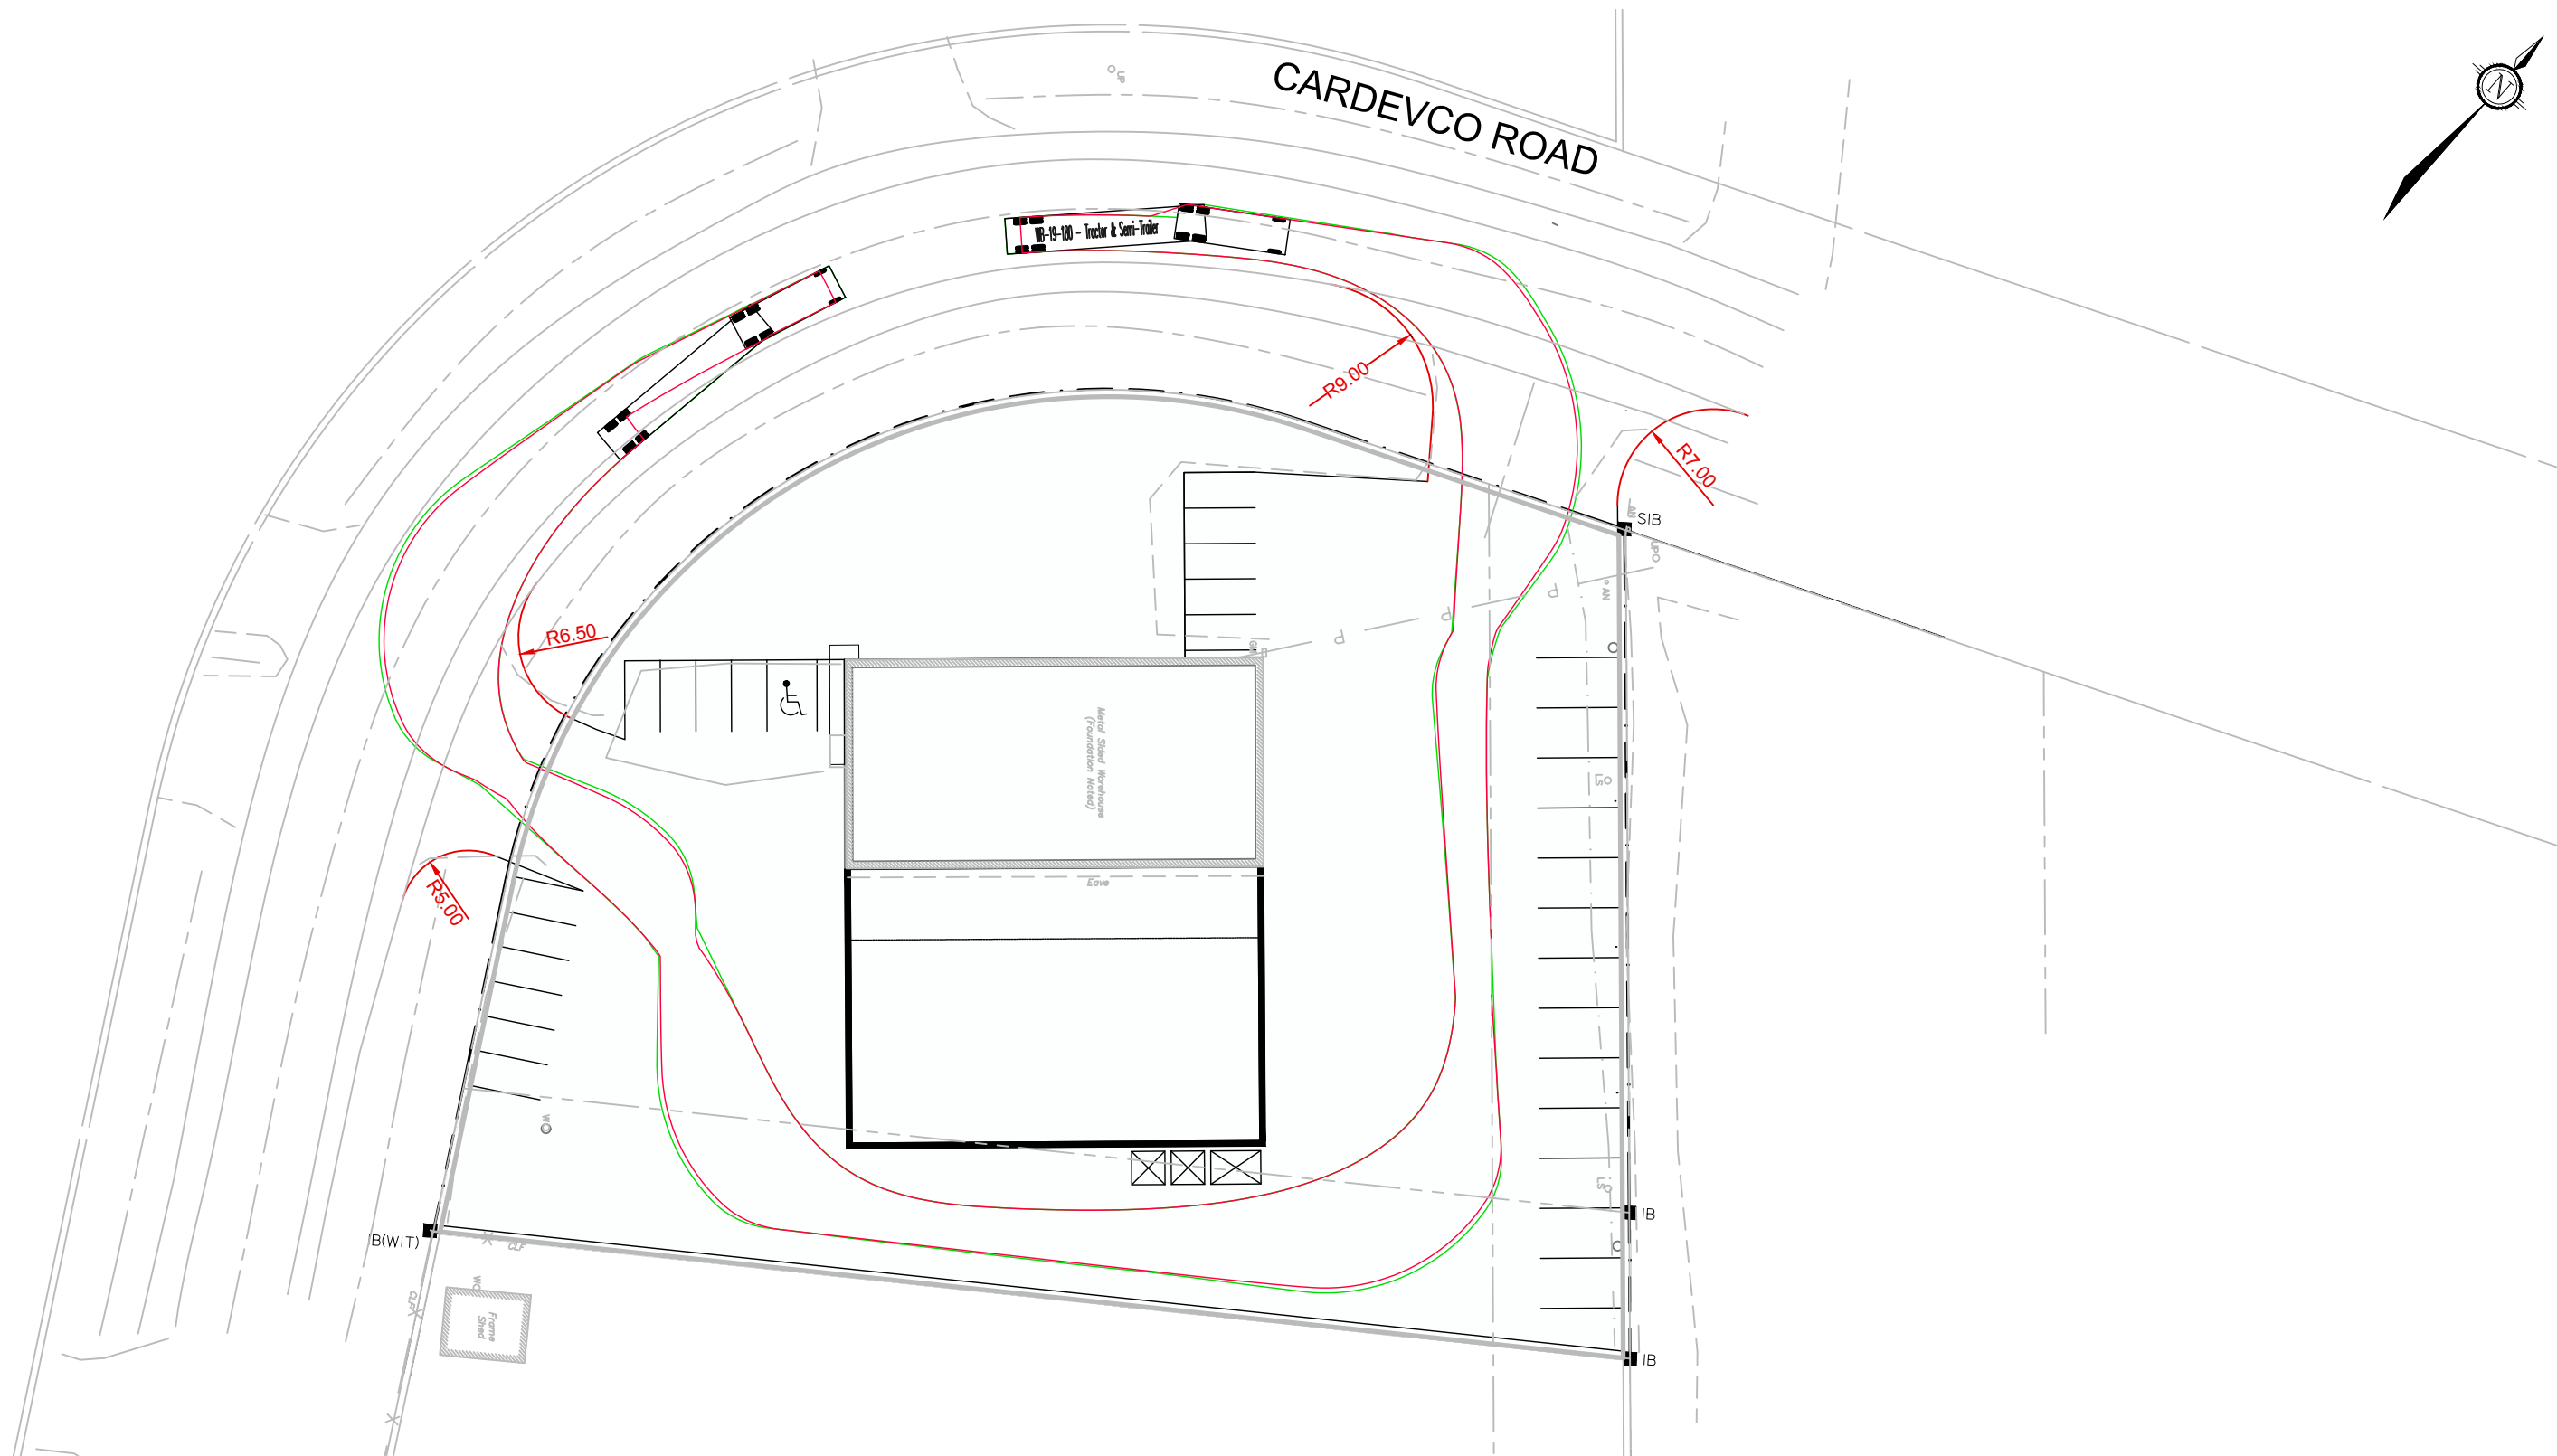

Engineers, Planners & Landscape Architects
Suite 200, 240 Michael Cowpland Drive
Ottawa, Ontario, Canada K2M 1P6

Telephone (613) 254-9643
Facsimile (613) 254-5867
Website www.novatech-eng.com



158 CARDEVCO ROAD

TURNING MOVEMENTS (WB-19)

SCALE 1 : 500 0 5m 10m 20m

DATE SEP 2022 JOB 122082 FIGURE TM-1

C:\temp\AcPublish_13616\122082-TM.dwg, TM2, Sep 28, 2022 - 10:01am, rhiller

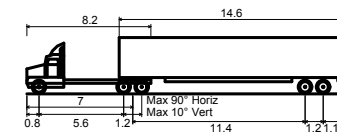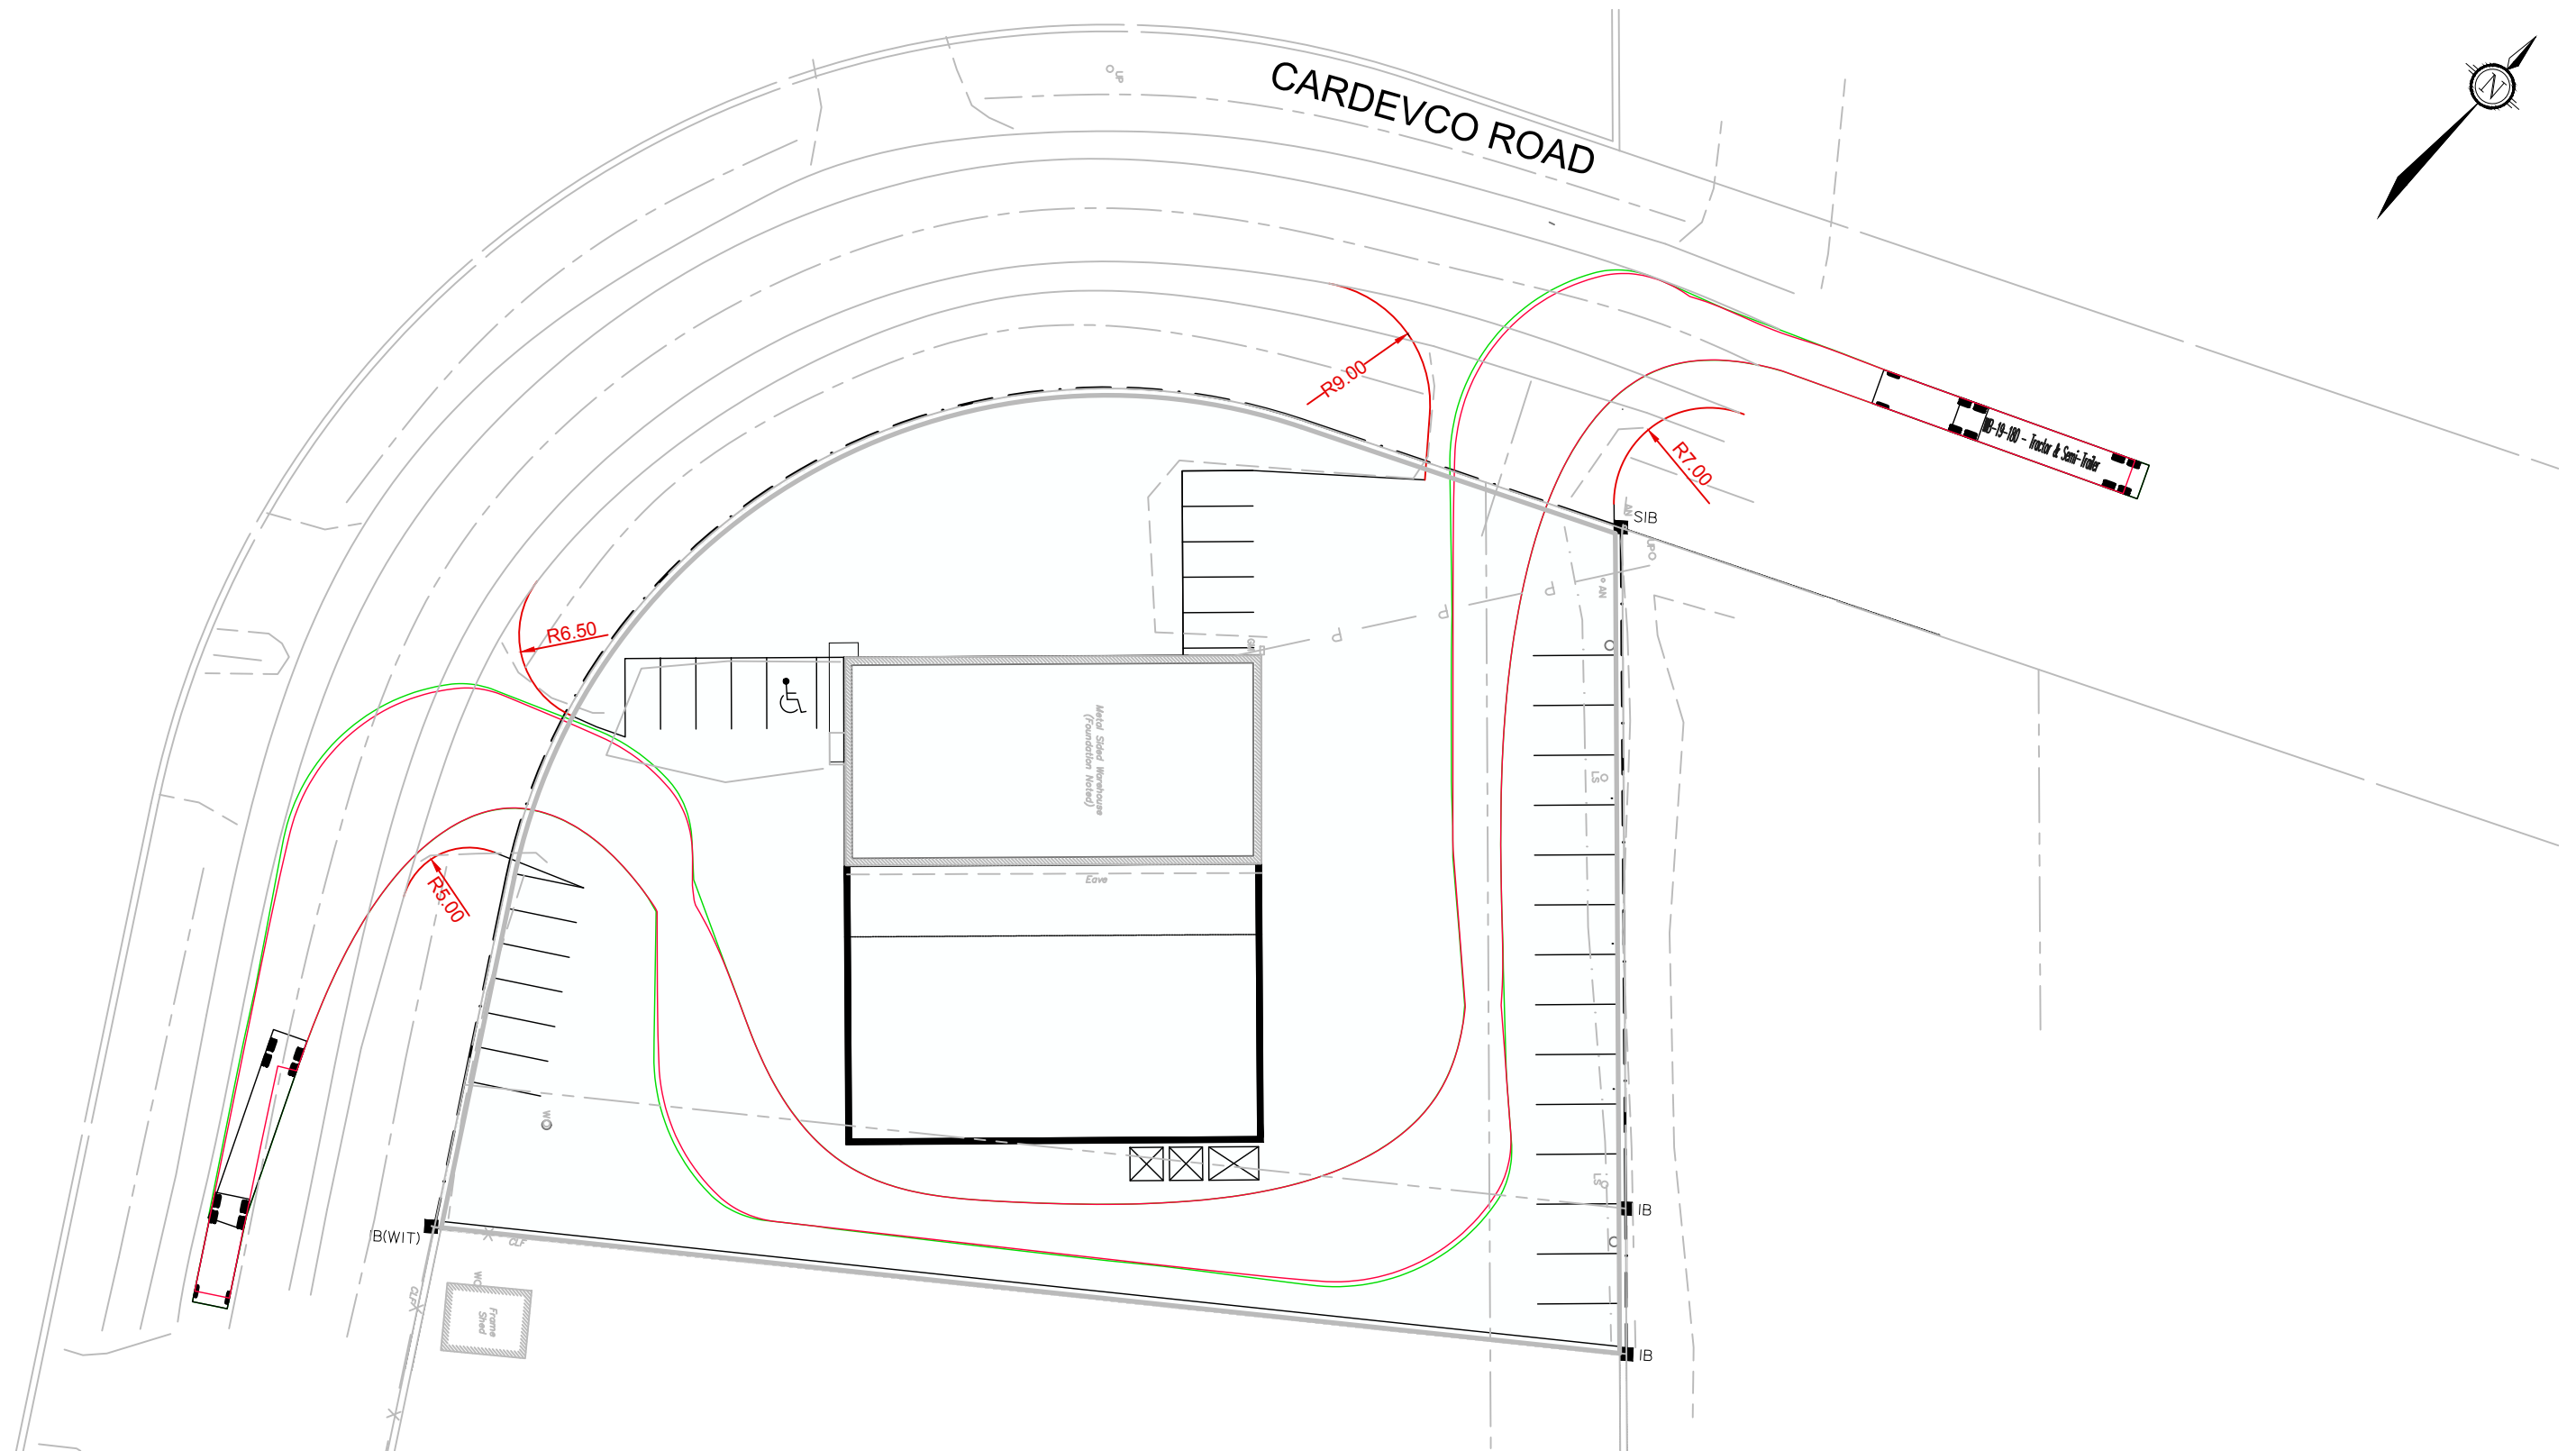

WB-19 - Tractor & Semi-Trailer

Overall Length	2.600m
Overall Width	3.730m
Overall Body Height	0.435m
Min Body Ground Clearance	2.600m
Track Width	4.00s
Lock-to-lock time	14.000m
Curb to Curb Turning Radius	



Engineers, Planners & Landscape Architects
Suite 200, 240 Michael Cowpland Drive
Ottawa, Ontario, Canada K2M 1P6

Telephone (613) 254-9643
Facsimile (613) 254-5867
Website www.novatech-eng.com



158 CARDEVCO ROAD

TURNING MOVEMENTS (WB-19)

SCALE 1 : 500 0 5m 10m 20m

DATE SEP 2022 JOB 122082 FIGURE TM-2

C:\temp\AcPublish_13616\122082-TM.dwg, TM3, Sep 28, 2022 - 10:01am, rhiller

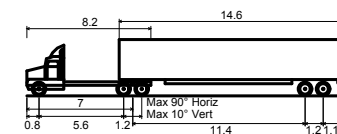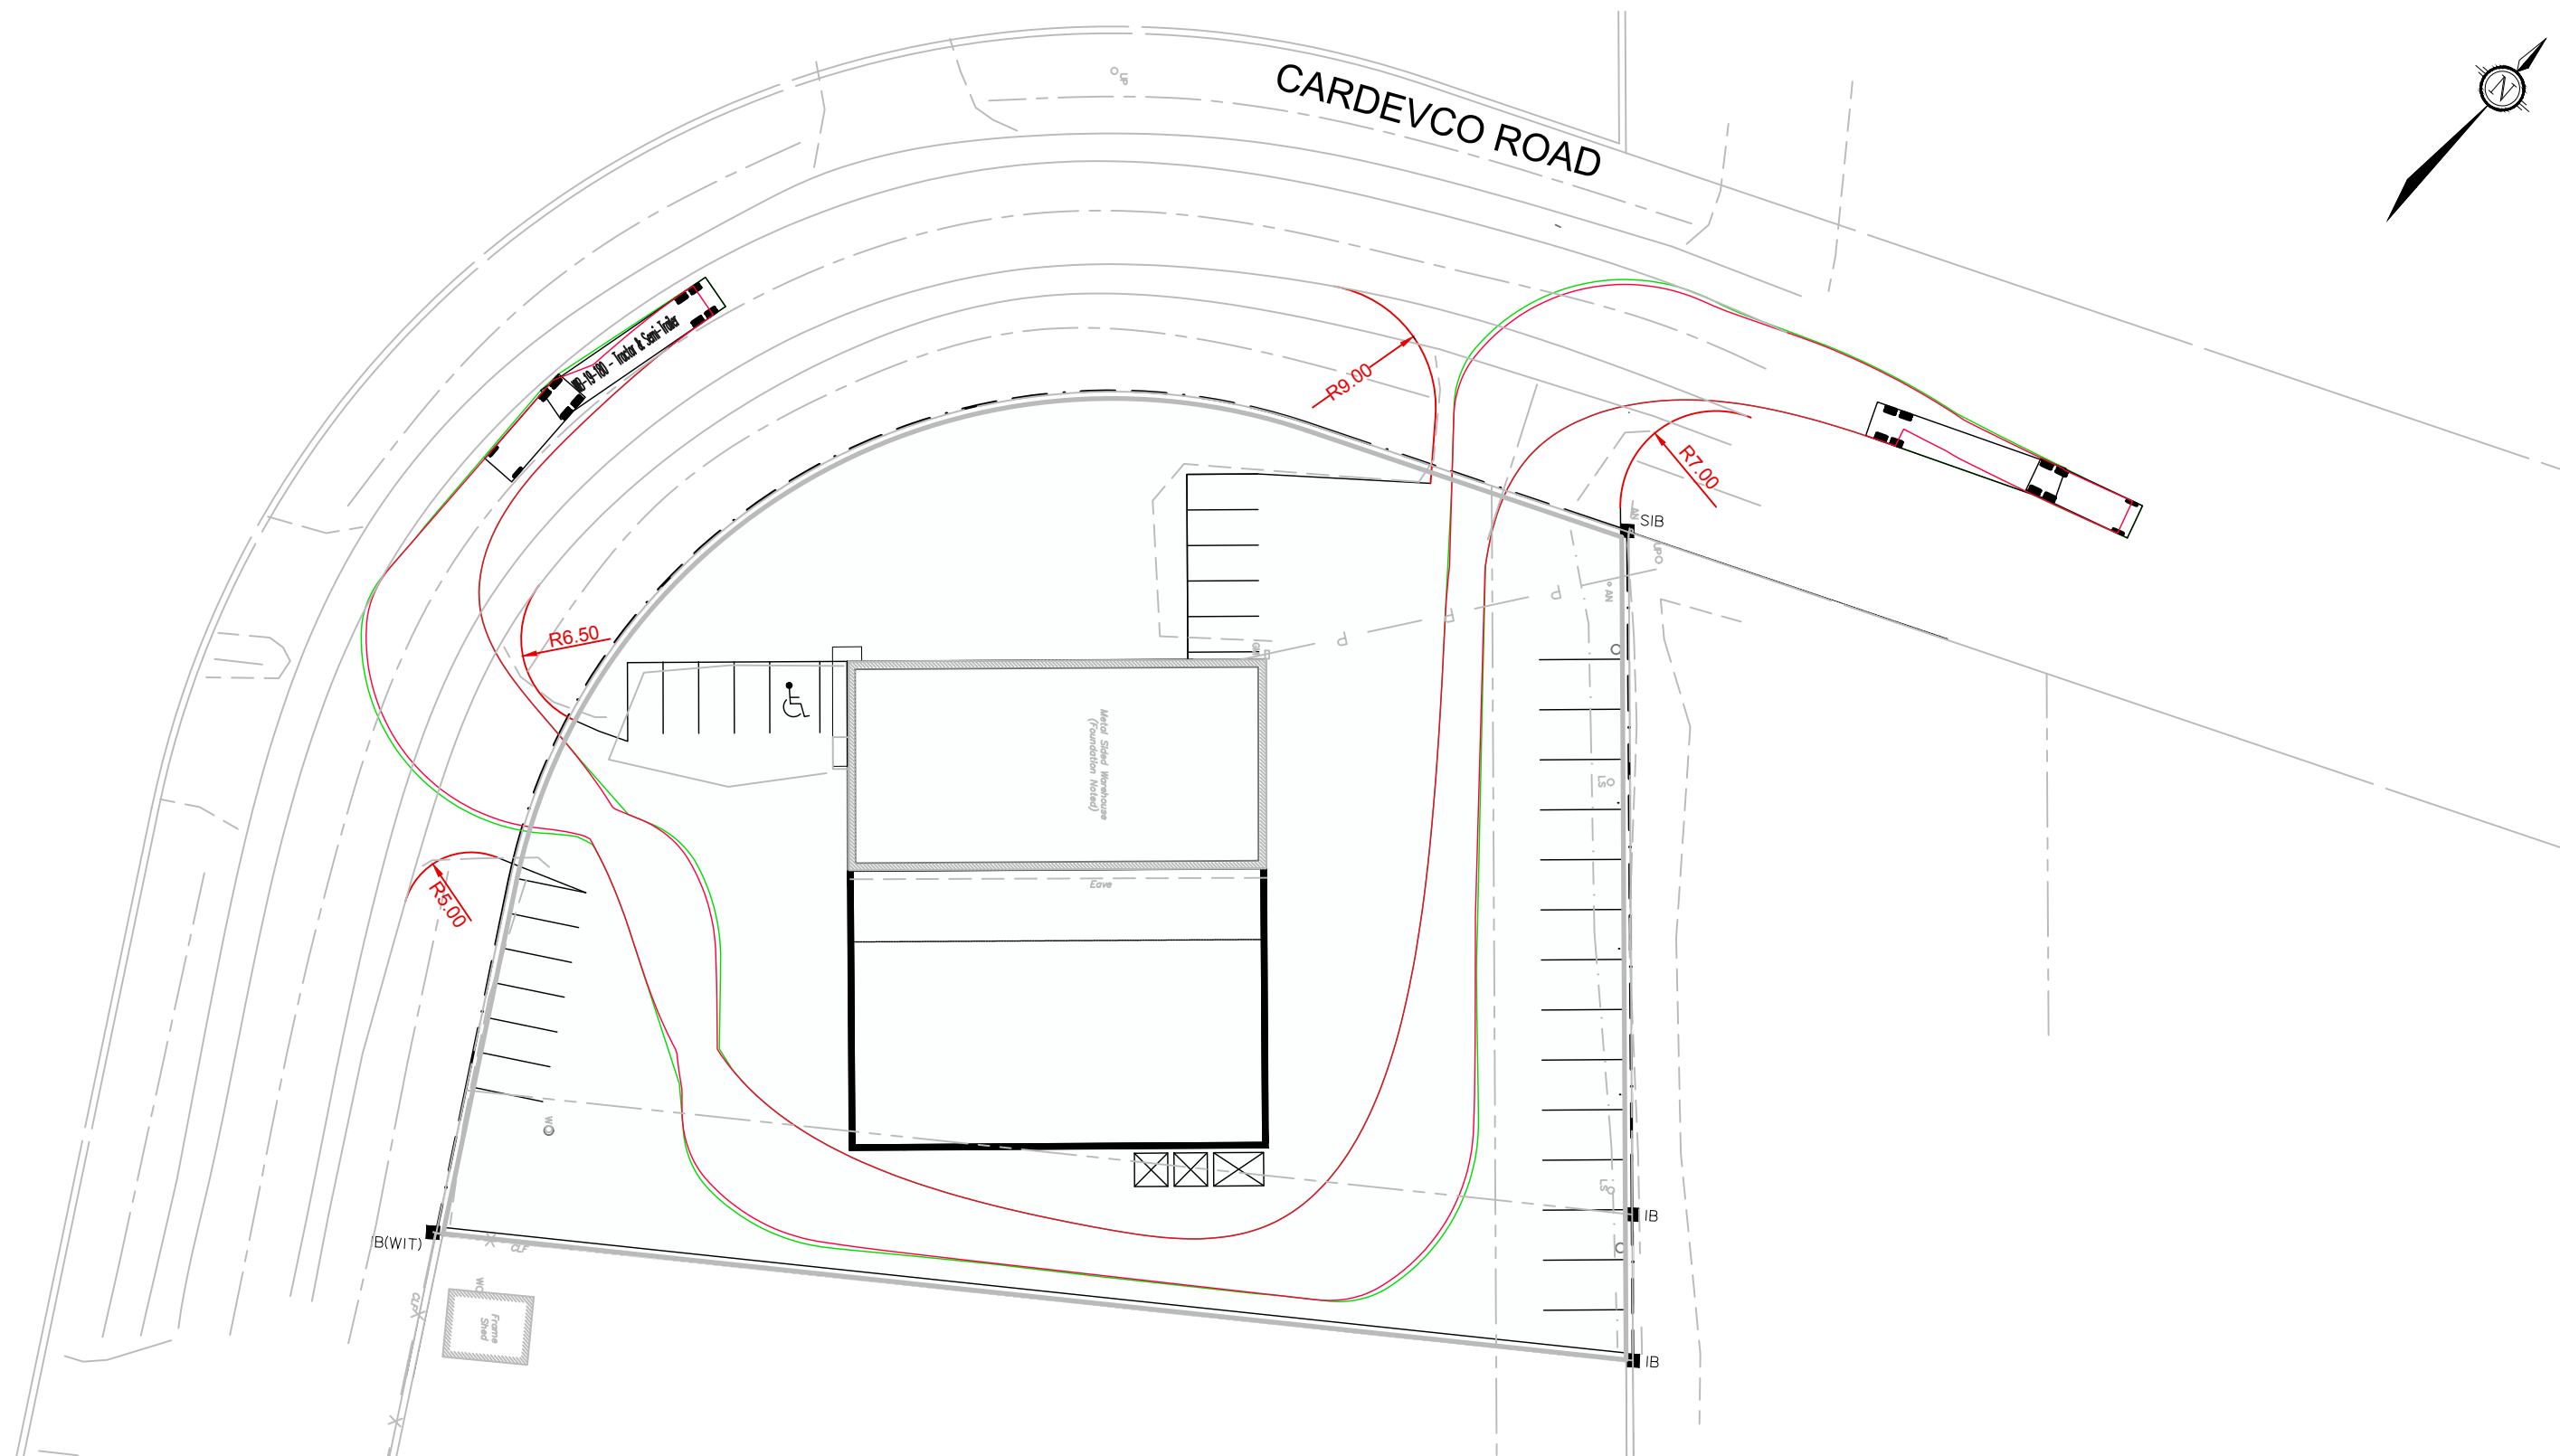

WB-19 - Tractor & Semi-Trailer

Overall Length	2.600m
Overall Width	3.730m
Overall Body Height	0.435m
Min Body Ground Clearance	2.600m
Track Width	4.00s
Lock-to-lock time	14.000m
Curb to Curb Turning Radius	



Engineers, Planners & Landscape Architects
Suite 200, 240 Michael Cowpland Drive
Ottawa, Ontario, Canada K2M 1P6

Telephone (613) 254-9643
Facsimile (613) 254-5867
Website www.novatech-eng.com



158 CARDEVCO ROAD

TURNING MOVEMENTS (WB-19)

SCALE 1 : 500 0 5m 10m 20m

DATE SEP 2022 JOB 122082 FIGURE TM-3

C:\temp\AcPublish_13616\122082-TM.dwg, TM4, Sep 28, 2022 - 10:01am, rhiller

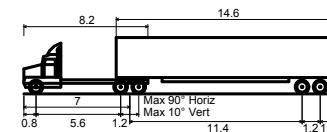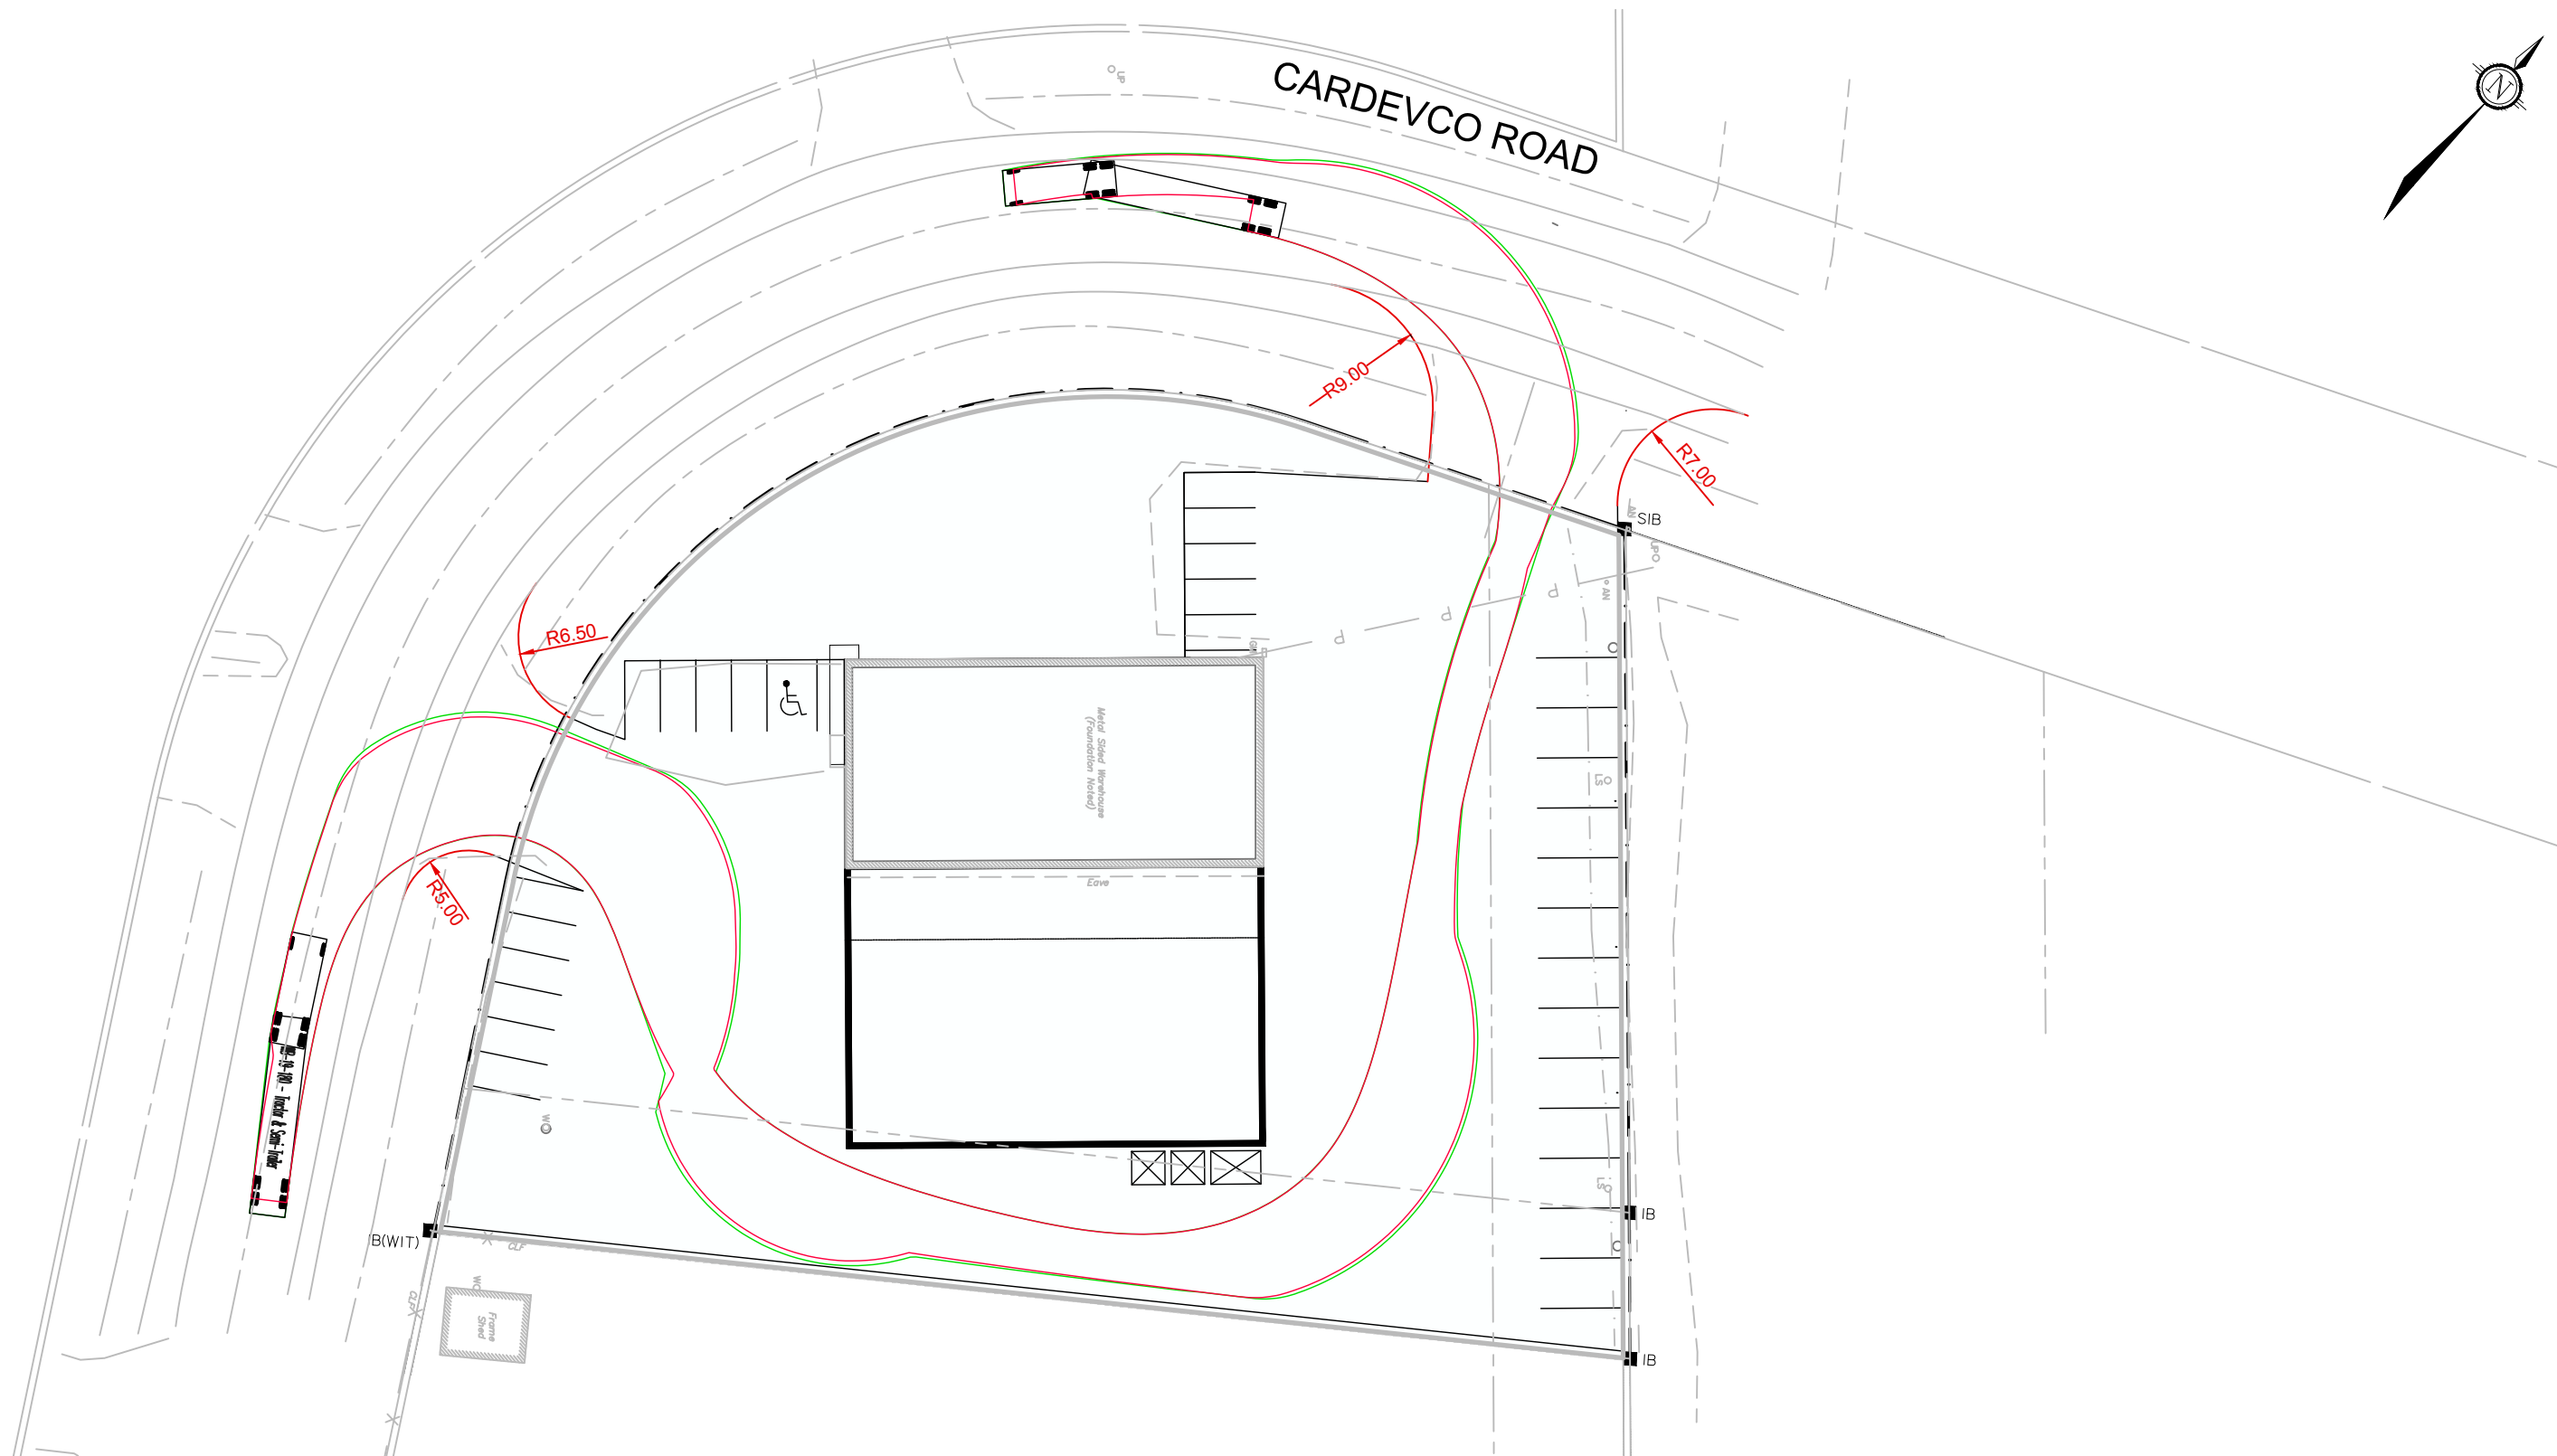

WB-19 - Tractor & Semi-Trailer

Overall Length	2.600m
Overall Width	3.730m
Overall Body Height	0.435m
Min Body Ground Clearance	2.600m
Track Width	4.00s
Lock-to-lock time	14.000m
Curb to Curb Turning Radius	



Engineers, Planners & Landscape Architects
Suite 200, 240 Michael Cowpland Drive
Ottawa, Ontario, Canada K2M 1P6

Telephone (613) 254-9643
Facsimile (613) 254-5867
Website www.novatech-eng.com

158 CARDEVCO ROAD

TURNING MOVEMENTS (WB-19)

SCALE 1 : 500 0 5m 10m 20m

DATE SEP 2022 JOB 122082 FIGURE TM-4