


6 SOUTH-EAST AERIAL VIEW
ASK-017 SCALE 1:1

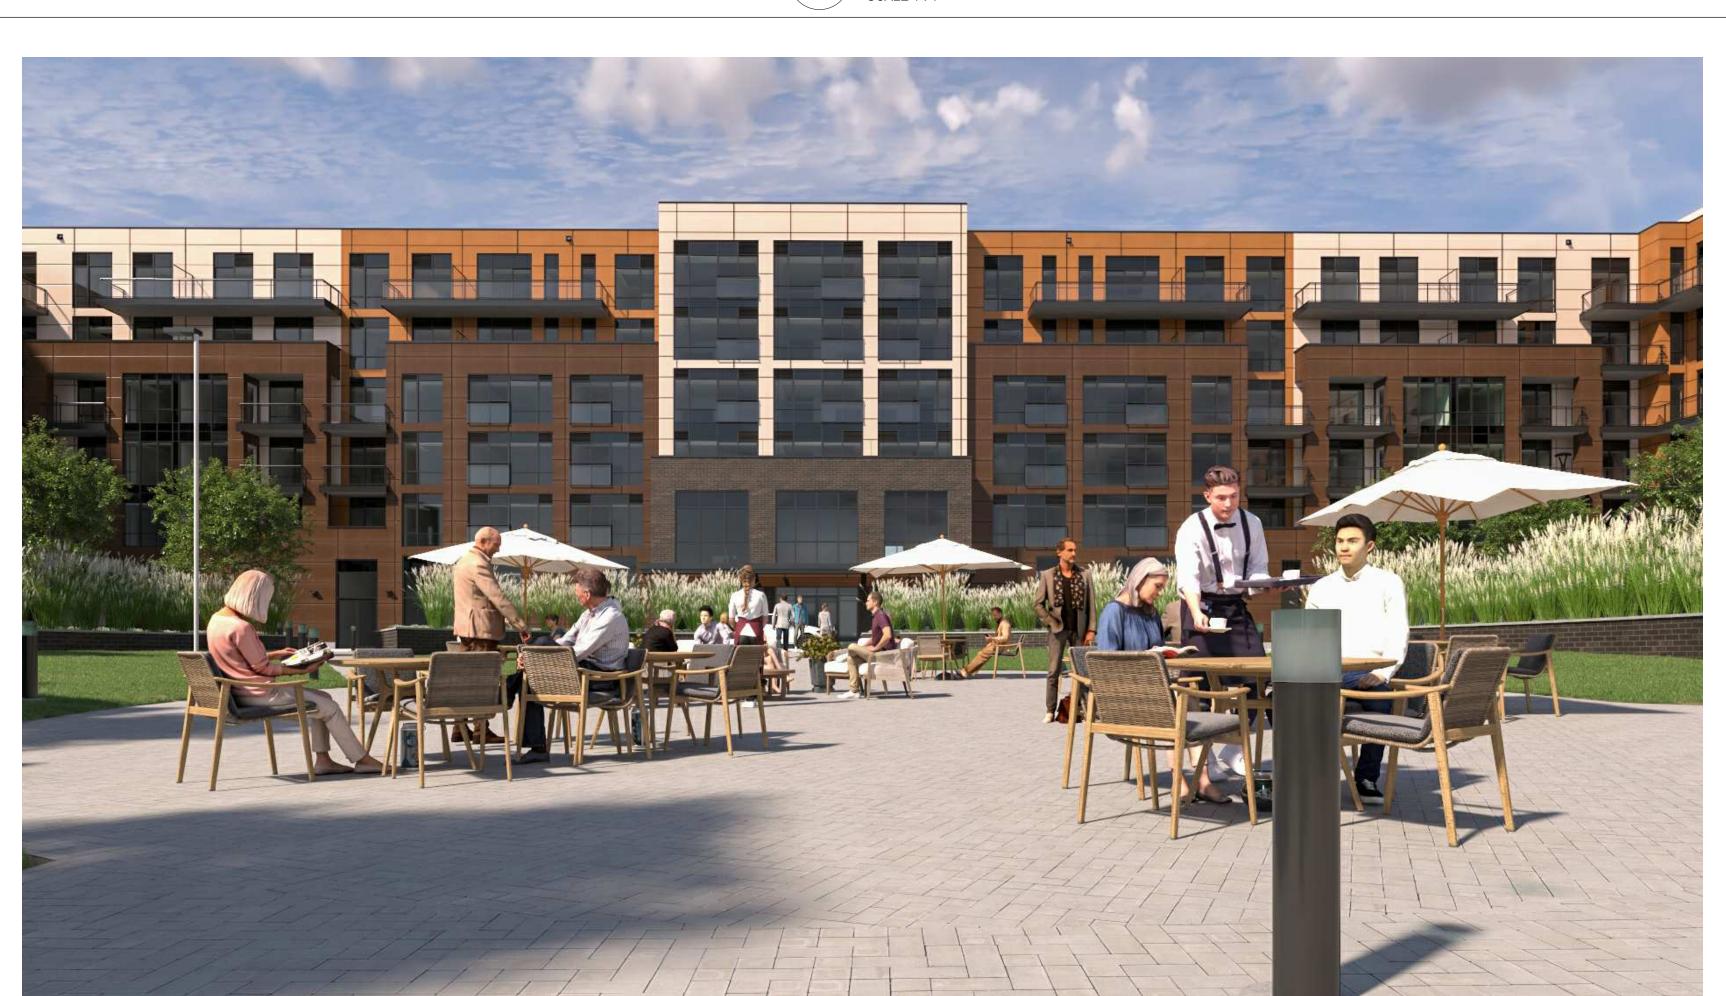

4 COURTYARD PERSPECTIVE VIEW LOOKING EAST

NORTH PERSPECTIVE VIEW


ASK-017 SCALE 1:1



5 COURTYARD AERIAL VIEW LOOKING NORTH-EAST
ASK-017 SCALE 1 : 1



3 COURTYARD PERSPECTIVE VIEW LOOKING SOUTH

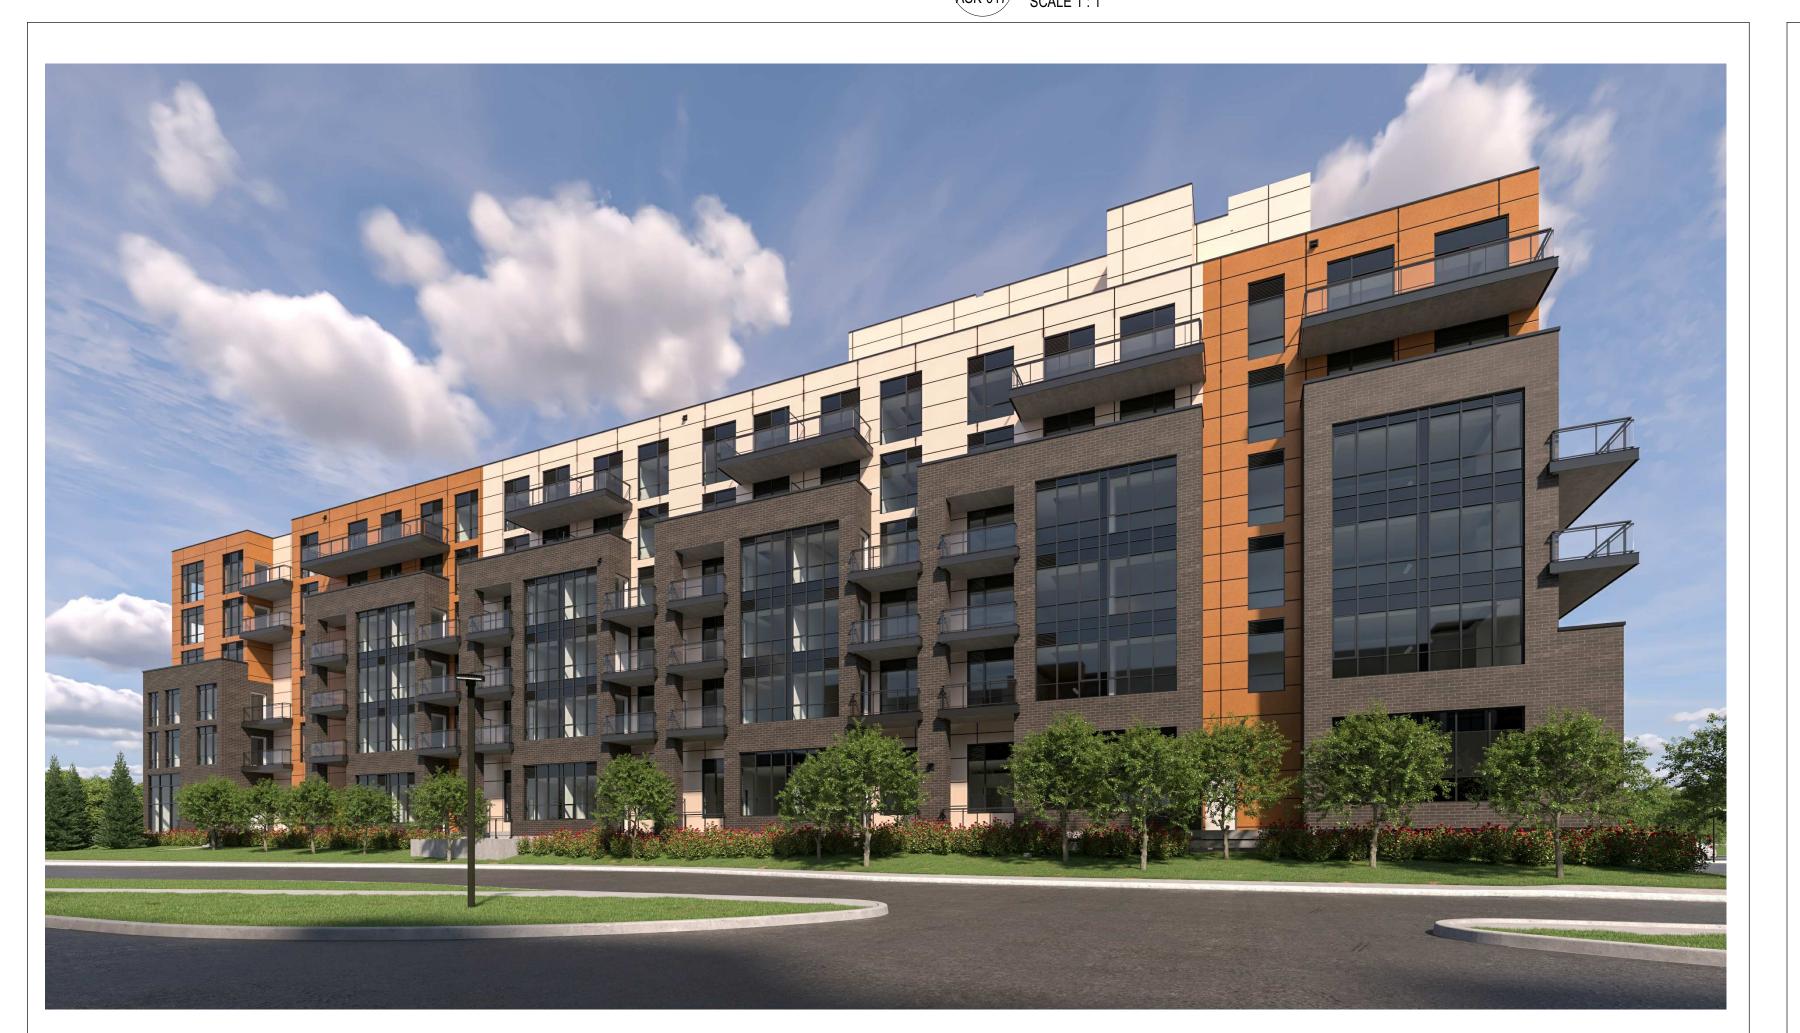



1 NORTH-EAST PERSPECTIVE VIEW
ASK-017 SCALE 1:1

MAY NOT BE USED FOR CONSTRUCTION UNTIL SIGNED BY THE ARCHITECT

NOTE: THIS DRAWING IS THE PROPERTY OF THE ARCHITECT
AND MAY NOT BE REPRODUCED OR USED WITHOUT THE
EXPRESSED CONSENT OF THE ARCHITECT. THE CONTRACTOR
SHALL CHECK AND VERIFY ALL DIMENSIONS AND REPORT ANY
OMISSIONS OR DISCREPANCIES TO THE ARCHITECT BEFORE
PROCEEDING WITH THE WORK.

DO NOT SCALE THE DRAWINGS

chmiel architects
200 - 109 Bank Street
Ottawa ON K1P 5N5
t (613) 234-3585
f (613) 234-6224

WELLINGS OF STITTSVILLE PHASE 2 & 3

20 CEDAROW COURT, STITTSVILLE, ON
TNO. DRAWN
19-1764 Author
CHECKED

PERSPECTIVE VIEWS

ASK-017