

# PROJET | PAYSAGE

24 Mont-Royal O. Bureau 801 Montréal Québec H2T 2S2  
T: 514.849.7700 F: 514.849.2027 info@projetpaysage.com



CLIENT:



PROJECT: 2026 SCOTT STREET

## LANDSCAPE ARCHITECTURE

| SHEET | TITLE                      | SCALE    |
|-------|----------------------------|----------|
| AP-10 | SITE PLAN                  | 1:150    |
| AP-20 | LANDSCAPE PLAN AND GRADING | 1:150    |
| AP-30 | PLANTING PLAN              | 1:150    |
| AP-40 | PLANTING BED PLAN          | 1:150    |
| AP-50 | CONSTRUCTION DETAILS       | VARIABLE |
| AP-51 | CONSTRUCTION DETAILS       | VARIABLE |
| AP-52 | PLANTING DETAILS           | VARIABLE |

In collaboration with:

Architecture

Civil Eng.


Urban Planning









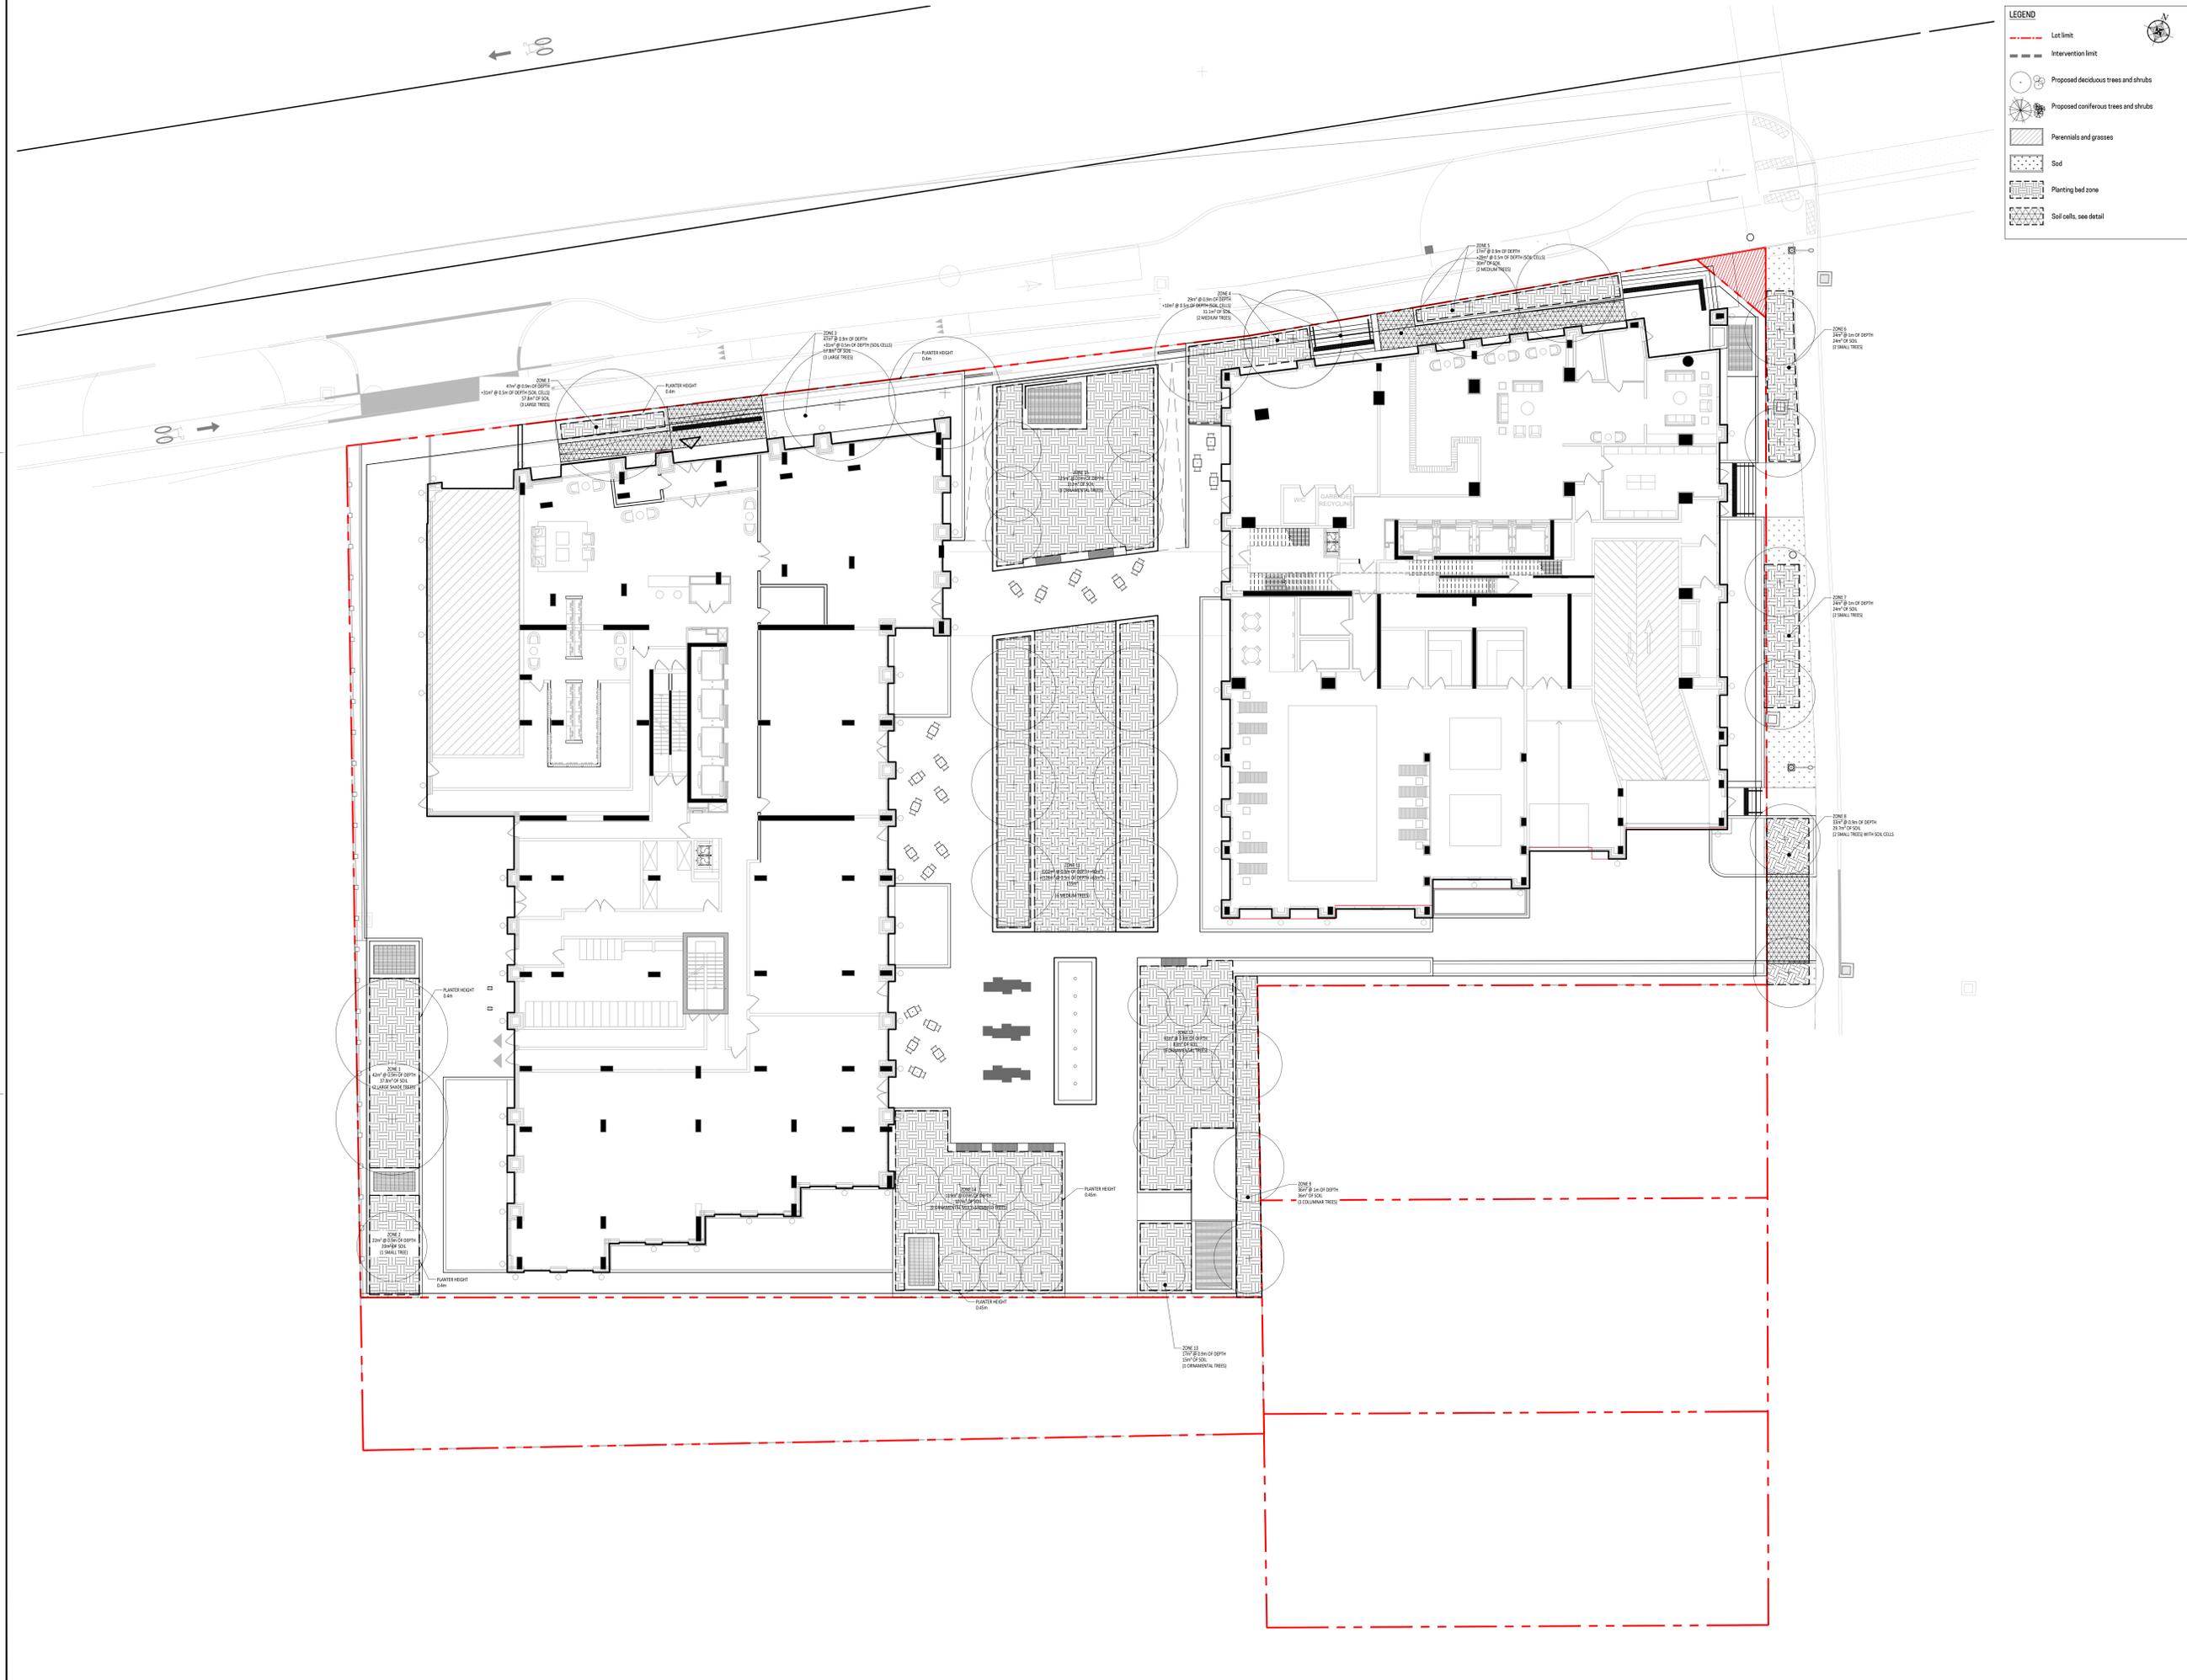

**LEGEND**

- Lot limit
- - - Intervention limit
- Proposed deciduous trees and shrubs
- ⊗ Proposed coniferous trees and shrubs
- ▨ Perennials and grasses
- ▤ Sod
- ▧ Planting bed zone
- ▩ Soil cells, see detail

**Revisions**

| No. | Description       | Appr.  | Date     |
|-----|-------------------|--------|----------|
| 1   | Site Plan Control | S.G.   | 23/02/22 |
| 2   | Site Plan Control | P.L.   | 23/10/13 |
| 3   | Site Plan Control | P.L.   | 24/03/25 |
| 4   | Site Plan Control | P.L.   | 24/04/12 |
| 5   | Site Plan Control | P.L.R. | 22/06/25 |

**DO NOT USE FOR CONSTRUCTION**

- Notes :**
- The Contractor must verify all site existing conditions before beginning the work and inform the Project Director of any errors, omissions or contradictions.
  - Existing grades indicated on the plan come from the survey provided by the owner.
  - The Contractor must not cut down any existing vegetation without the approval of the Project Director.
  - Implementation of the works on site must be approved by the Project Director.
  - The Contractor must use the CAD file for implementation of all work.
  - The contractor must verify the amounts specified in the schedule and notify the landscape architect of any errors, omissions or contradictions before the close of the bid.

**PROJET | PAYSAGE**  
 24 Mont-Royal O. Bureau 801, Montréal, Québec H2T 2S2  
 T: 514 849 7700 F: 514 849 2027 info@projetpaysage.com



Project name:  
**2026 Scott Street**  
 File Number: 037-12-23-0019  
 Plan Number: #18076

Drawing title:  
**PLANTING BED PLAN**  
 Scale 1:150

Designed by:  
 P.L. Richard, S. Gallant  
 Drawn by:  
 A. Syedah, J. Néron-Houde  
 Approved by:  
 S. Gallant  
 Date:  
 June 2024  
**AP-40**  
 21-698





