





EDENWYLDE BACK TO BACK TOWN CONCEPT - RESIDENCE 1 & 2
FRONT AND REAR ELEVATION

CARDEL
HOMES

Concept by R. Bukarewicz
November 24-2021

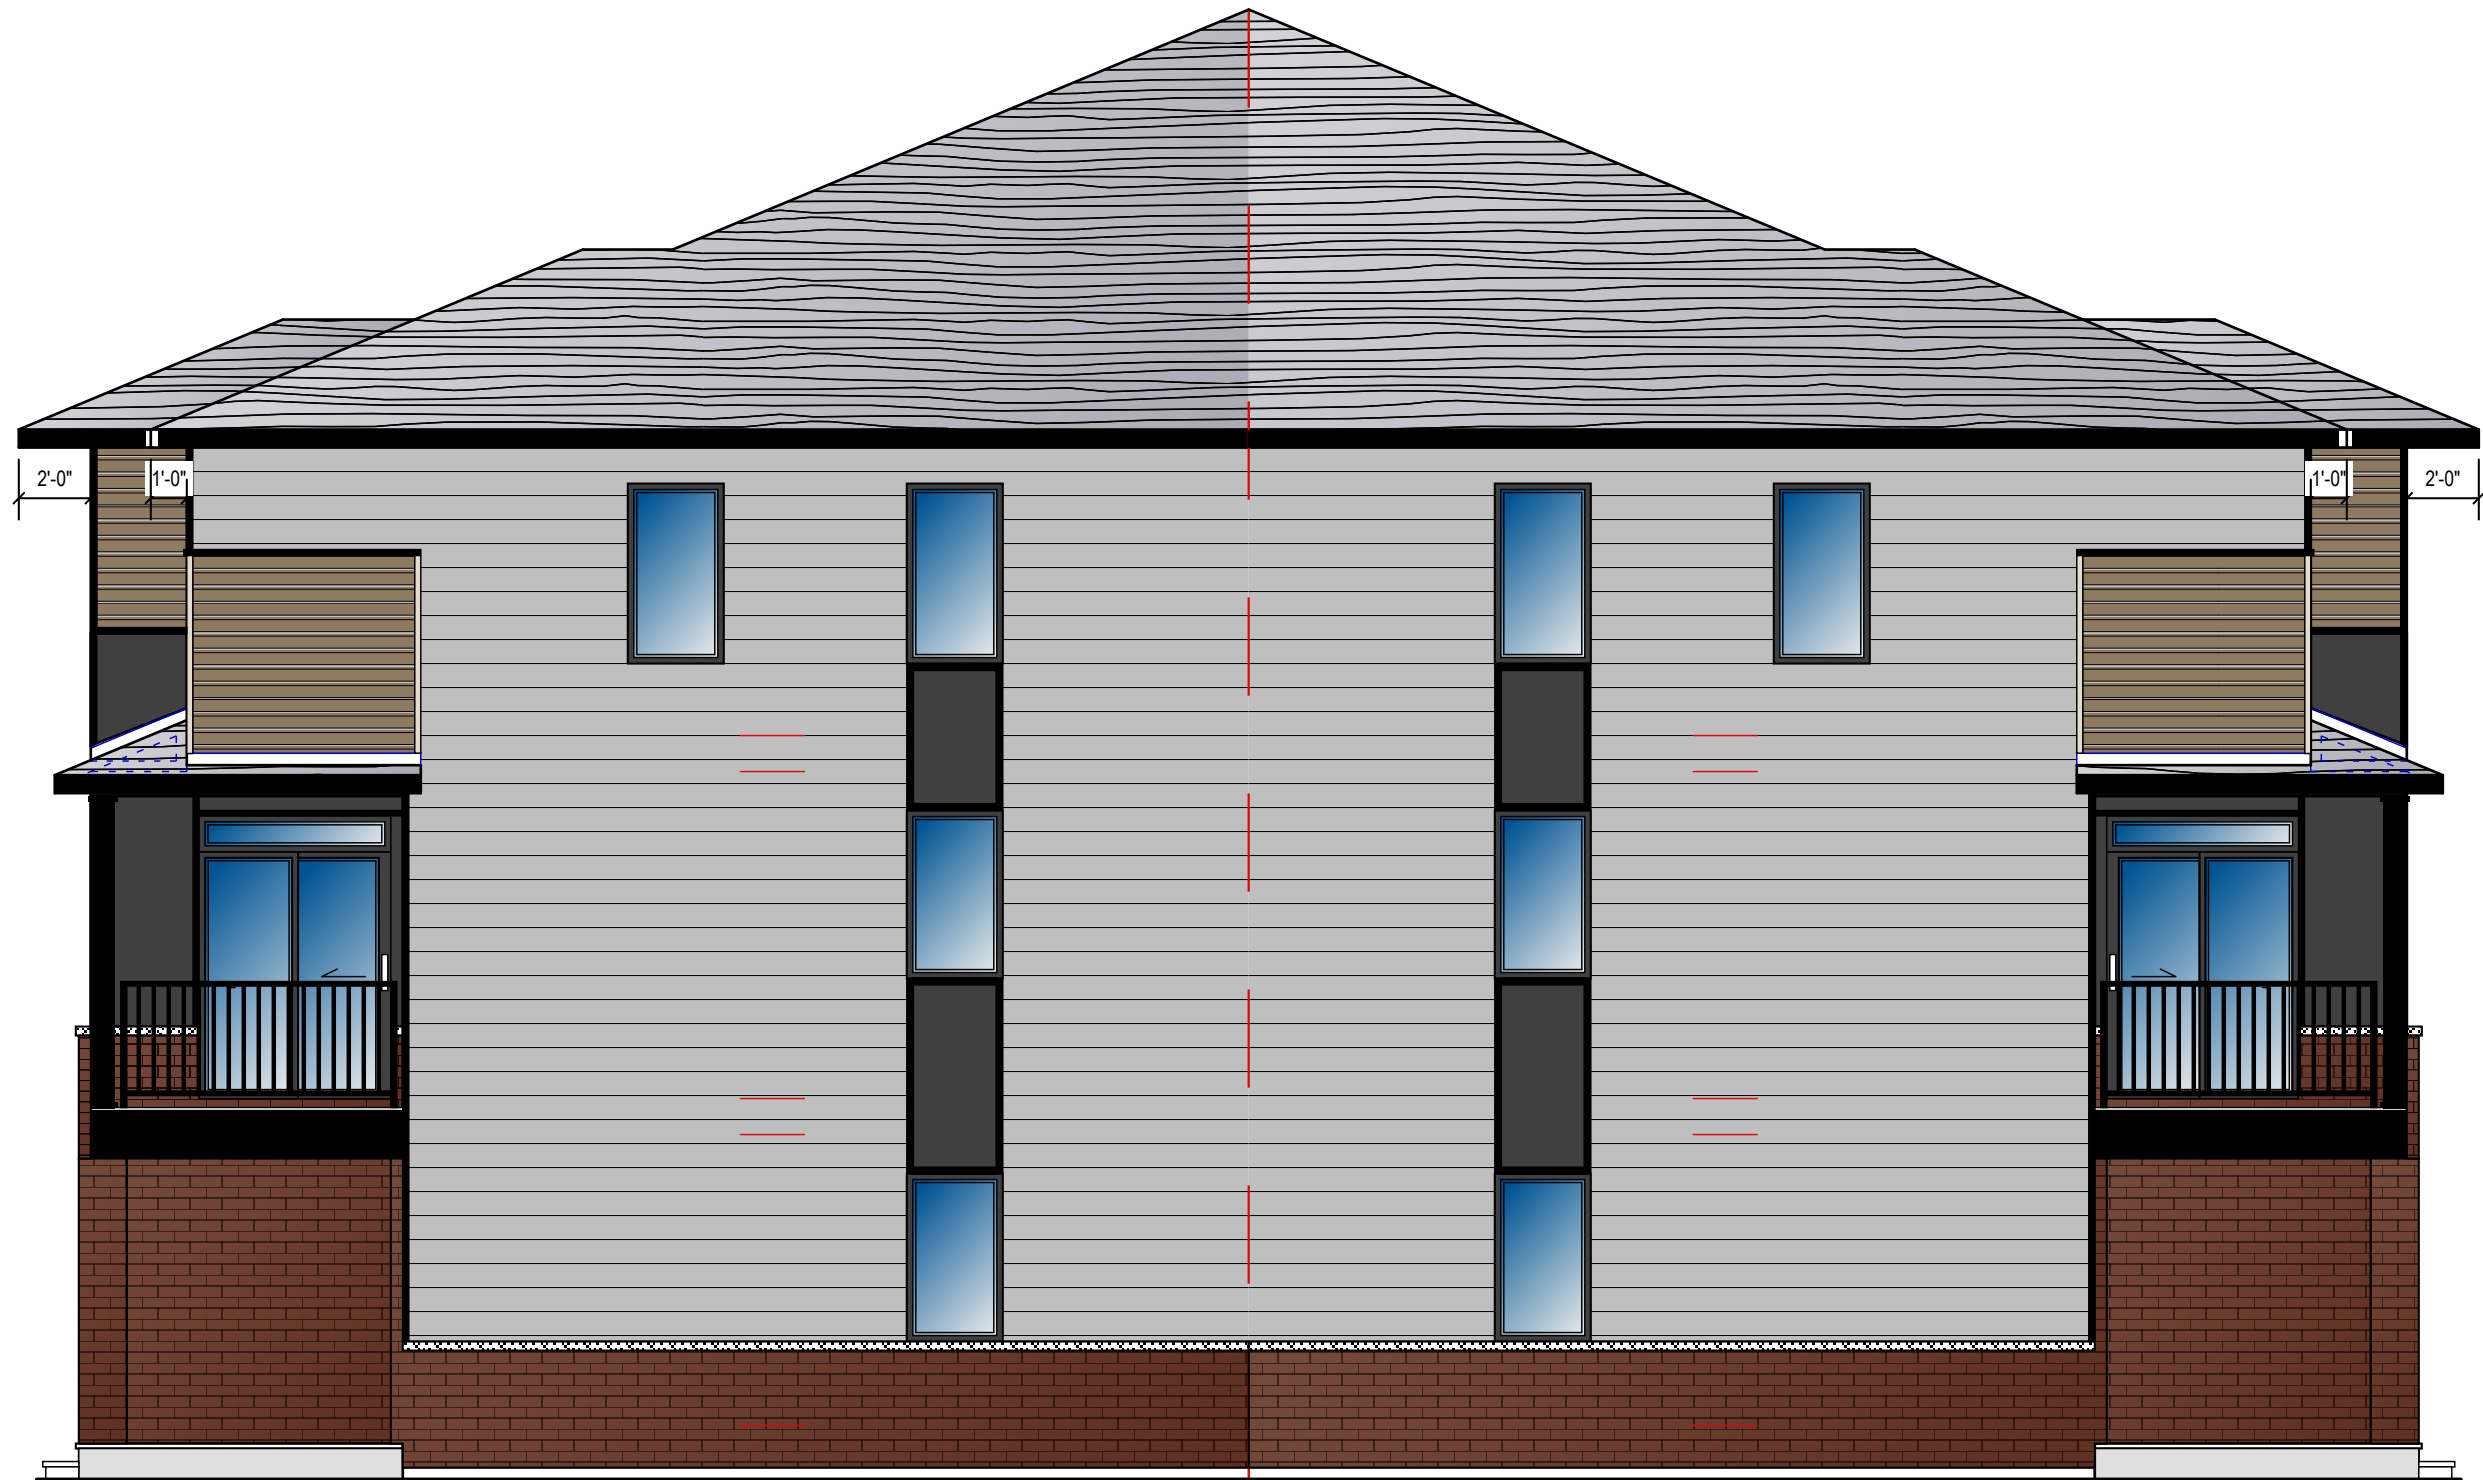

EDENWYLDE BACK TO BACK TOWN CONCEPT - RESIDENCE 1 & 2
STREET SIDE ELEVATION

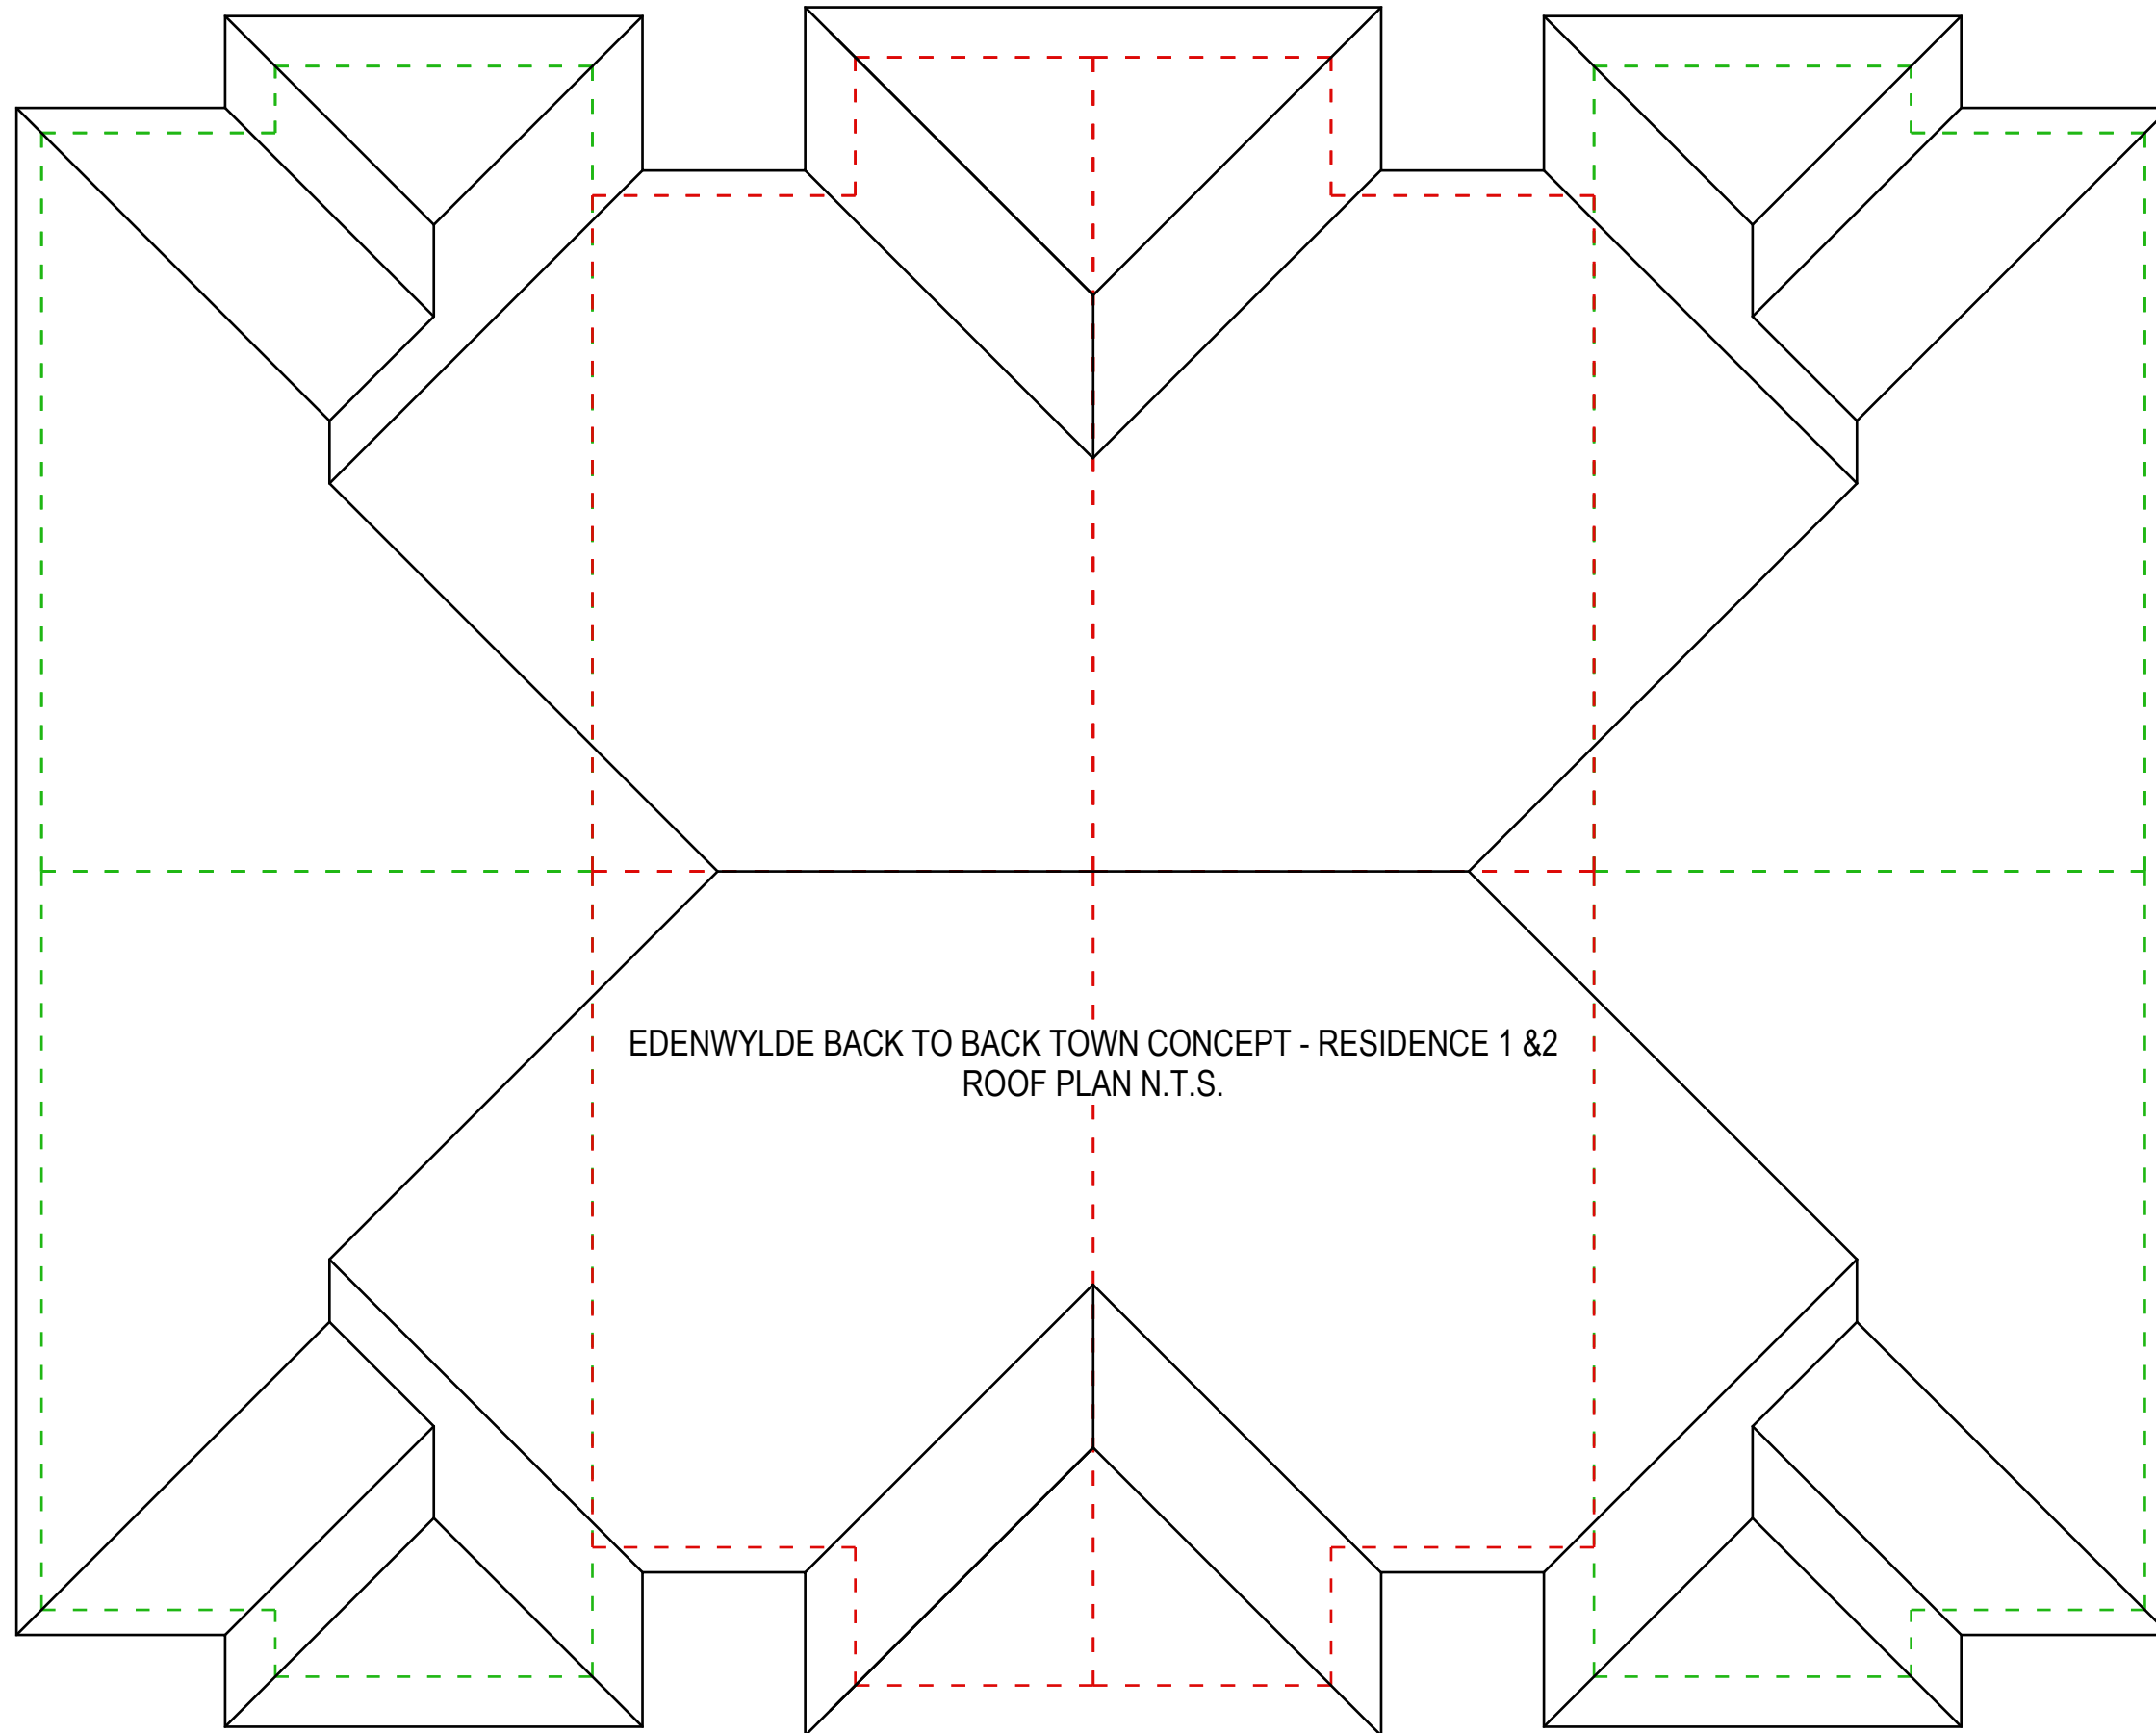

EDENWYLDE BACK TO BACK TOWN CONCEPT - RESIDENCE 1 & 2
ROOF PLAN N.T.S.