
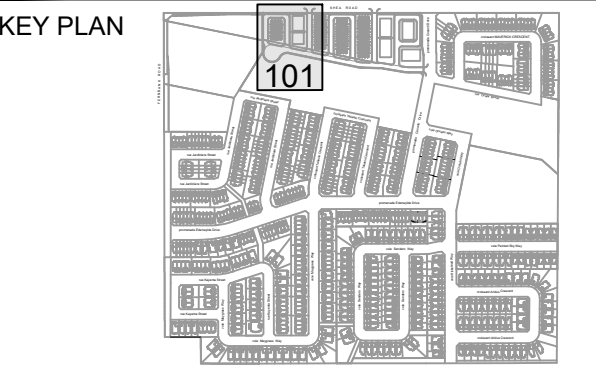


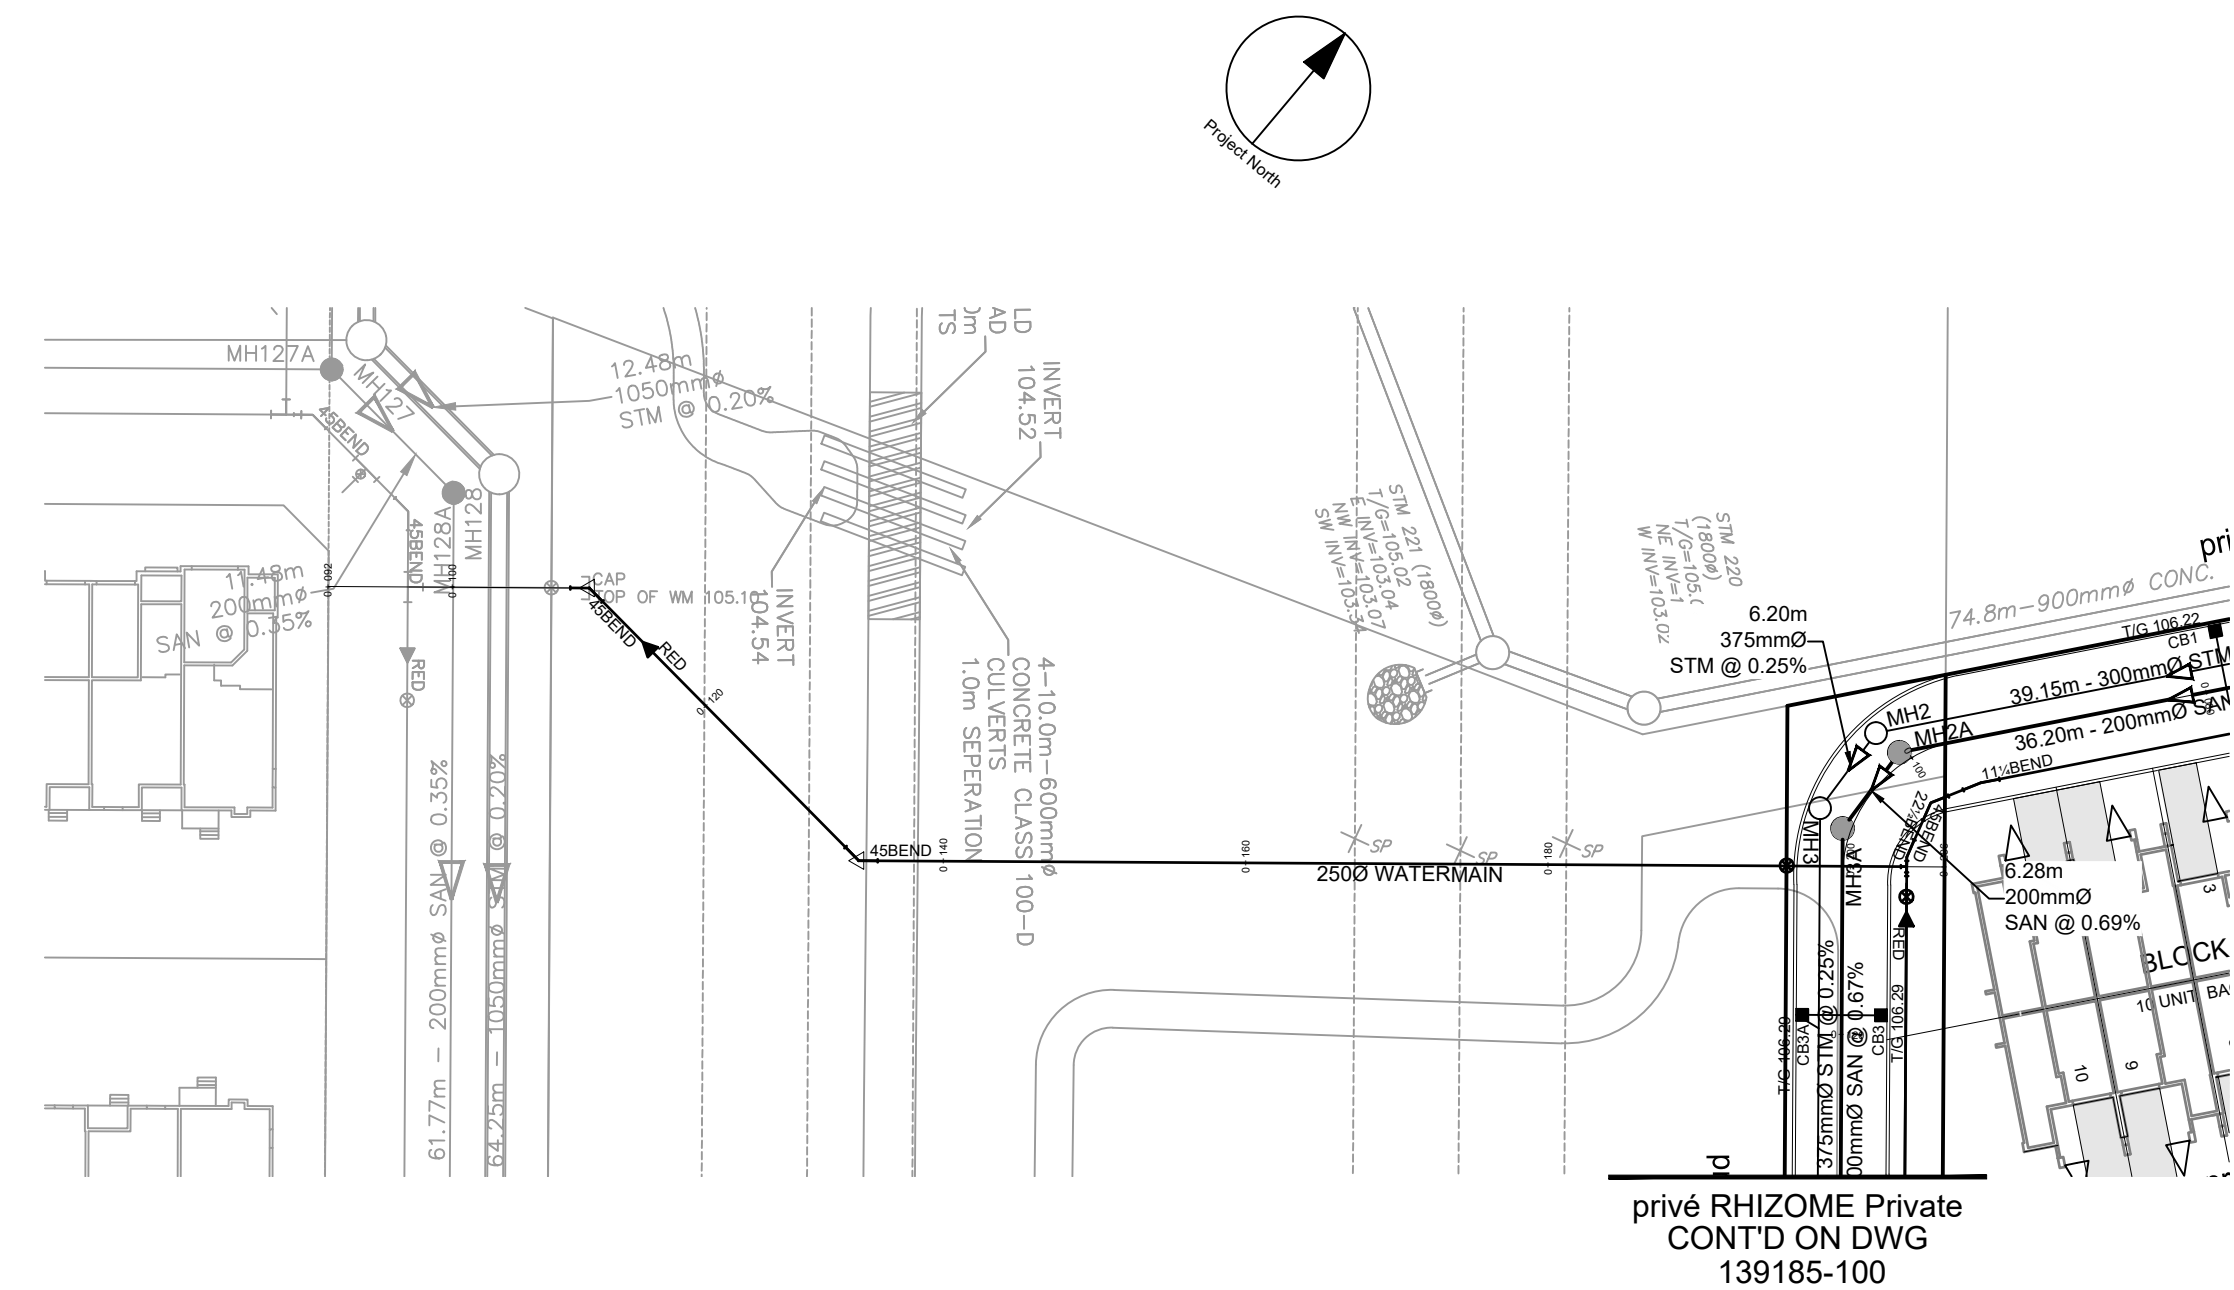

SEAL

PROFESSIONAL ENGINEER
L.D. G. Yannouloupoulos
2025/07/31
PROVINCE OF ONTARIO

IBI GROUP
Suite 400 – 333 Preston Street
Ottawa ON K1S 5N4 Canada
tel 613 225 1311 / 613 241 3300 fax 613 225 9868
ibigroup.com

SHEET TITLE

WATERMAIN-HYDRO
CORRIDOR BLOCK 176

SHEET NUMBER	ISSUE
104	5