

**Integral dx**  
ENGINEERING LTD.

907 Admiral Avenue  
Ottawa, ON K1Z 6L6  
613-761-1565  
www.integraldxengineering.ca

### POA E4 Plan View

Plan view of POA, including distances and angles to roadway segments and noise barrier segments. Grade heights and heights above grade are also shown. All dimensions are in metres.

Rev: 0

Date: 2023-09-06



Drawn By: PGL

Scale: as shown

Drawing



370 Cambridge Development  
Ottawa, Ontario

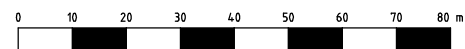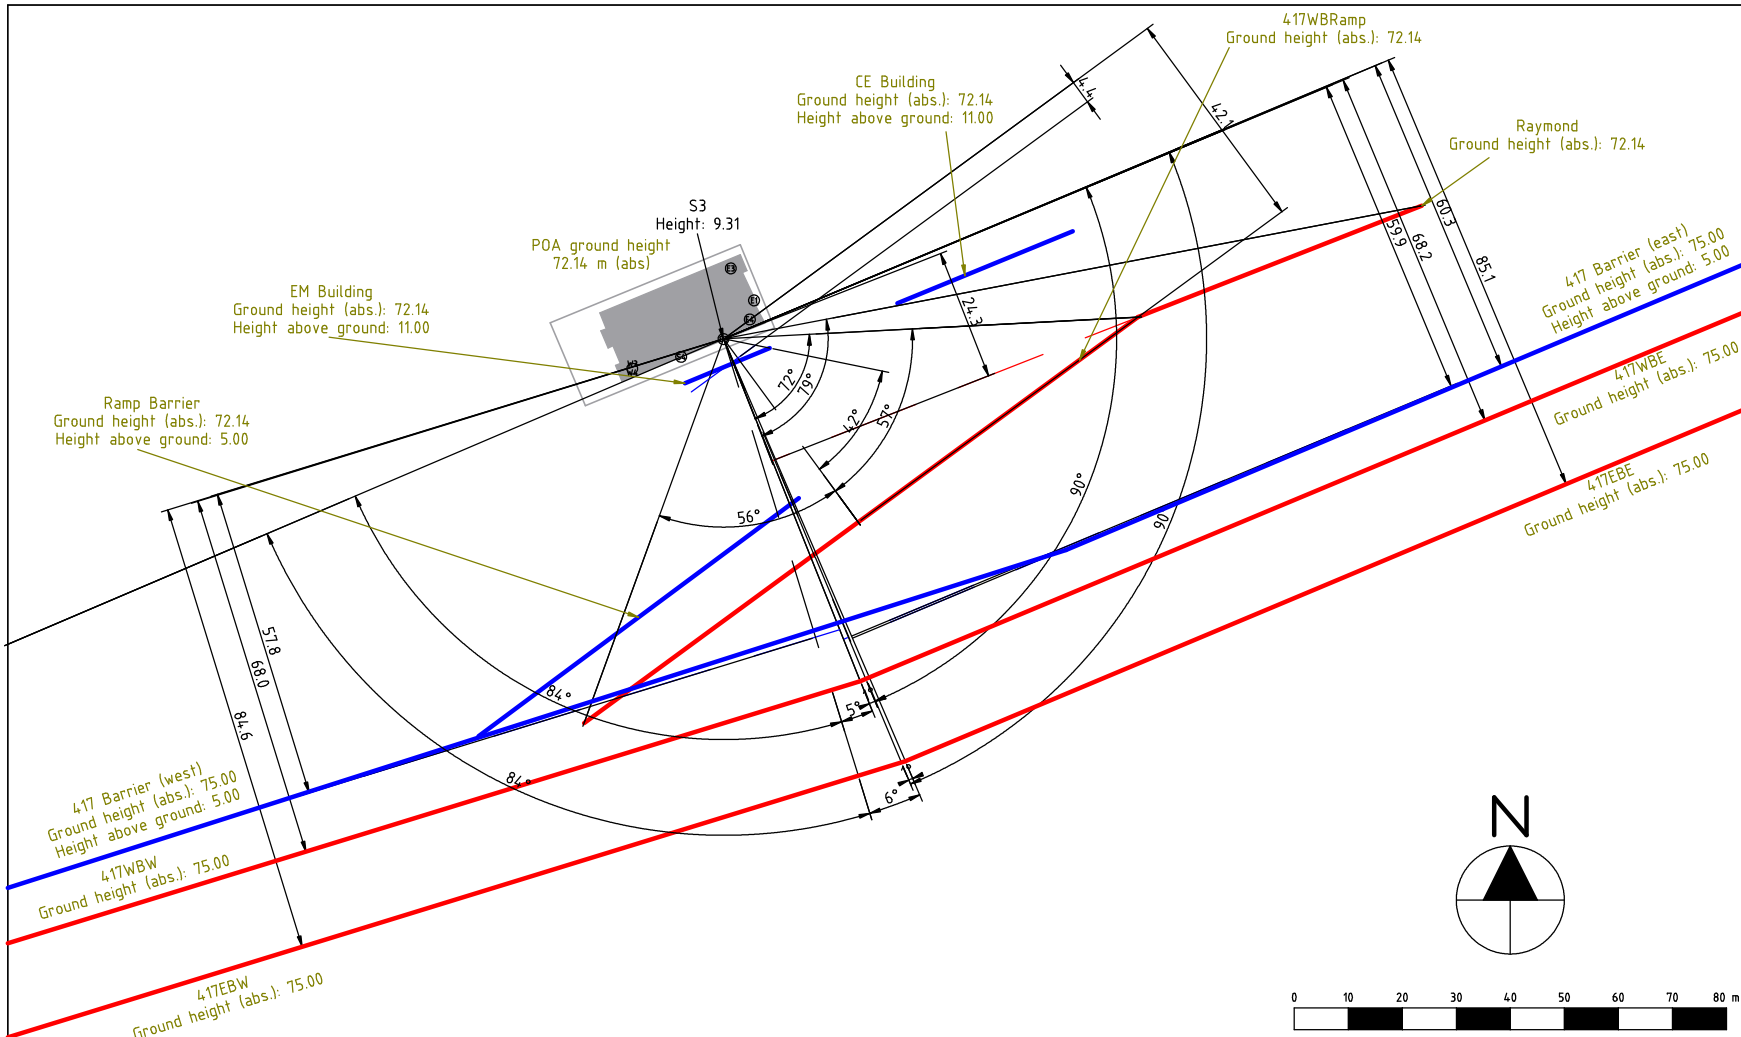

**Integral dx**  
**ENGINEERING LTD.**  
 907 Admiral Avenue  
 Ottawa, ON K1Z 6L6  
 613-761-1565  
 www.integraldxengineering.ca


POA S3 Plan View

Plan view of POA, including distances and angles to roadway segments and noise barrier segments. Grade heights and heights above grade are also shown. All dimensions are in metres.

Rev:	0
Date:	2023-09-06
Drawn By:	PGL
Scale:	as shown

Drawing  
 D  
 370 Cambridge Development  
 Ottawa, Ontario



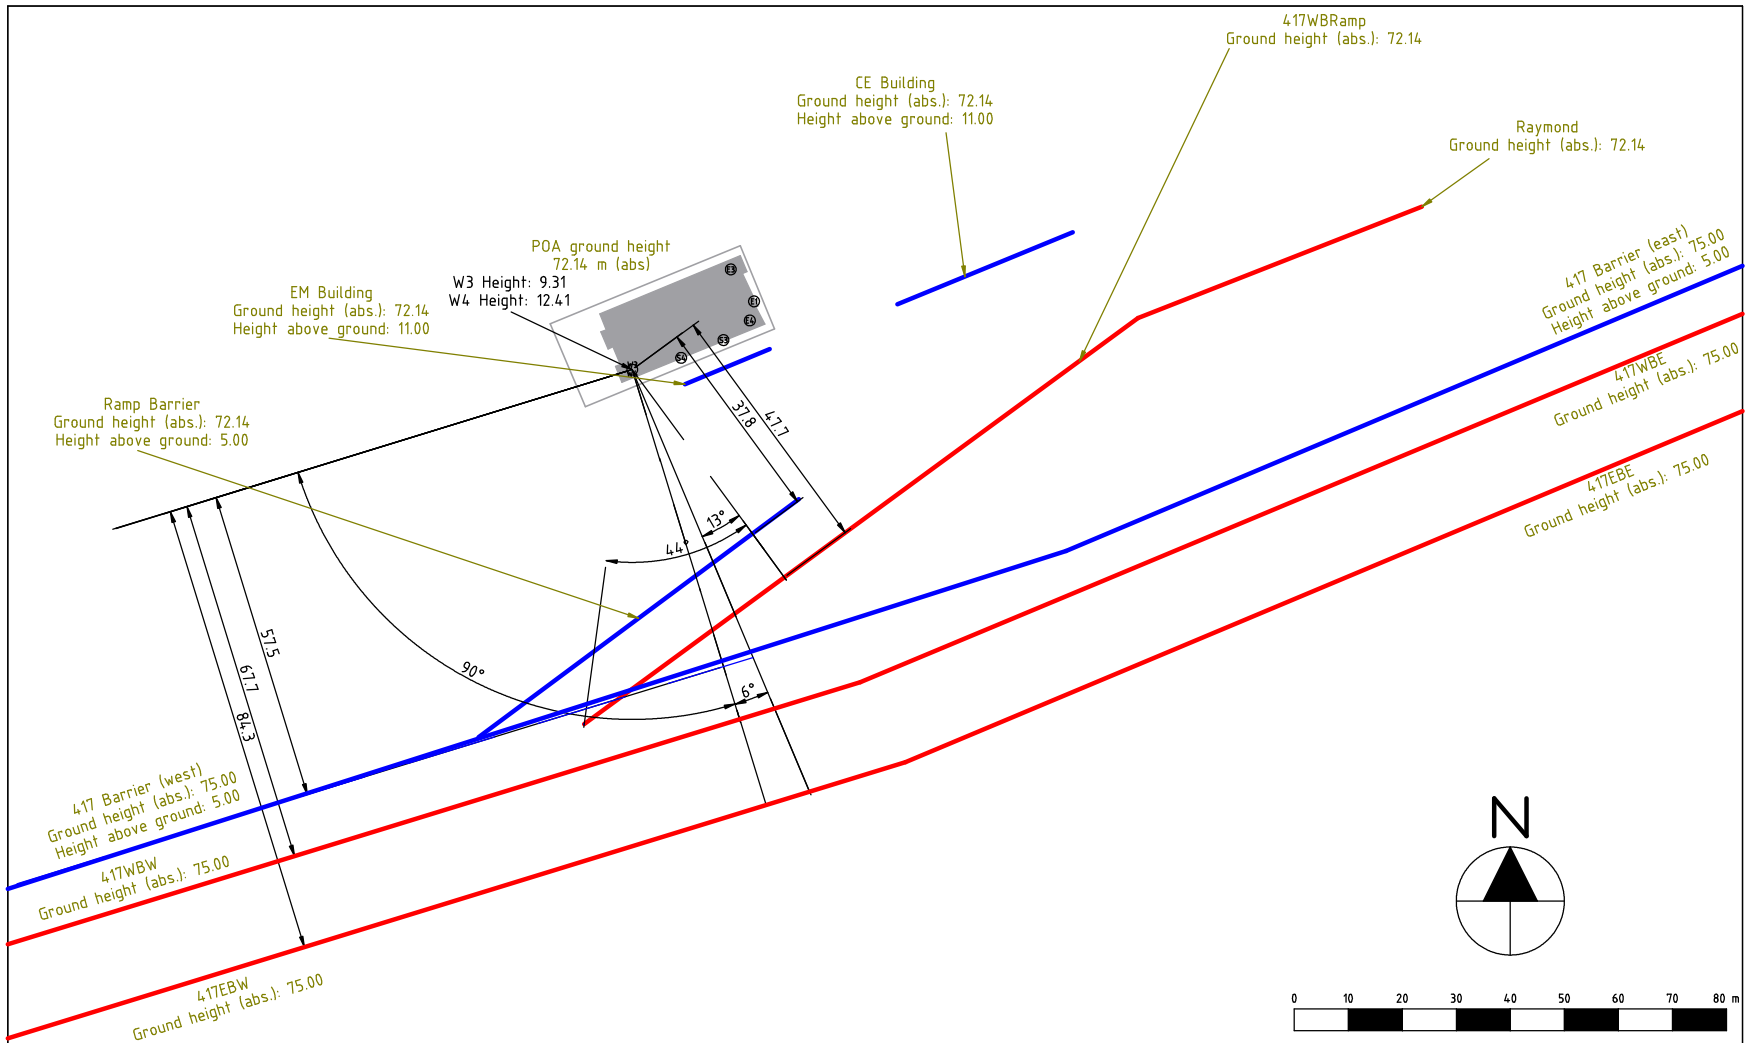

**Integral dx**  
ENGINEERING LTD.

907 Admiral Avenue  
Ottawa, ON K1Z 6L6  
613-761-1565  
www.integraldxengineering.ca

### POA W3, W4 Plan View

Plan view of POA, including distances and angles to roadway segments and noise barrier segments. Grade heights and heights above grade are also shown. All dimensions are in metres.

Rev: 0

Date: 2023-09-06

Drawn By: PGL

Scale: as shown

Drawing

F

370 Cambridge Development  
Ottawa, Ontario