


1. FOOTING WIDTH TO BE (4)X POST WIDTH
2. ALL MATERIAL TO CONFORM TO CSA
3. ALL GALVANIZED FITTINGS TO CONFORM TO ASTM-A153
4. ALL FENCE COMPONENTS TO BE VINYL COATED
5. VINYL COATING COLOR TO BE BLACK
6. NO ALUMINUM TIES SHALL BE PERMITTED
7. POST AND RAIL SIZES MAY REQUIRE MODIFICATION TO MEET SPECIFIC PROJECT REQUIREMENTS

POST CAP	TOP & BOTTOM FABRIC DETAIL
DOME 	KNUCKLE 

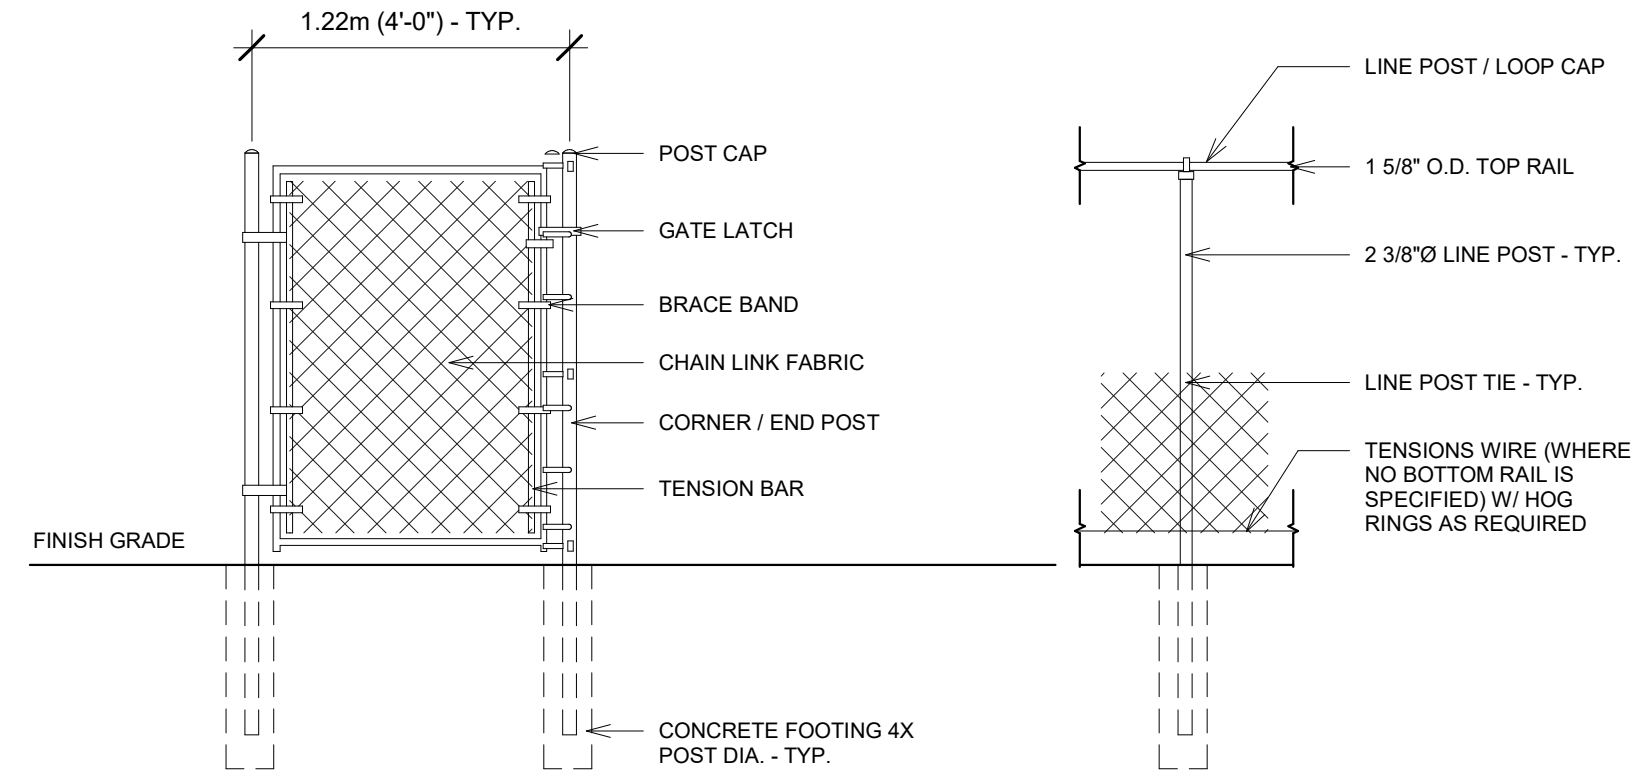

APPROVED
By sevignyjo at 3:28 pm, Jun 21, 2024

The site plan shows a rectangular area with overall dimensions of 11.89 m by 7.01 m. The layout includes:

- CHAINLINK GATE:** Located on the top-left boundary.
- CHAINLINK FENCE:** Located on the top-right boundary.
- CONCRETE PAD:** Located on the right side, near the top-right corner.
- HOSE BIB LOCATION:** Located on the right side, near the bottom-right corner.
- REFER TO DETAIL 12/A1.05:** Located on the right side, near the bottom-right corner.
- CHAINLINK FENCE:** Located on the bottom-right boundary.

The plan also shows a central area with a grid of rectangular structures, likely dog houses or benches, and a large open area on the right side.

1.52 m

1.12 m

1X4

1X4

1X6

FOR EASE OF CONSTRUCTION,
BUTT THE 1X6X5 (QTY 8) TOGETHER
TO GET THE 44" WIDTH THEN TRIM
OUT WITH 1X4 AS NEEDED

1.52 m

1.07 m

4x4 CEDAR POST X 4

OPEN BOTTOM

QTY:
REFER TO PLAN

2x6 CEDAR TYP

1.52 m

0.42 m

1.07 m

Diagram illustrating the components of a raised garden bed:

- 1" REVEAL ON EDGING BORDER
- 2 X 6 P.T. EDGING BORDER
- 2 X 2 P.T. STAKE EVERY 4 FT
- COMMUNITY GARDEN AREA TO BE BARK MULCH
- BLACK CHAINLINK FENCE ON INSIDE OF BORDER

1" REVEAL ON EDGING BORDER

2 X 8 P.T. EDGING BORDER

2 X 2 P.T. STAKE EVERY 2 FT

DOG RUN AREA TO BE PEA GRAVEL

BLACK CHAINLINK FENCE ON INSIDE OF BORDER

PT WOOD TO BE BURIED 1-2" UNDER SUB-GRADE OF THE PEA GRAVEL

The diagram shows a rectangular lot with the following dimensions and features:

- Overall width: 6.1 m
- Overall height: 6.1 m
- Top horizontal boundary: 3.66 m from the left corner to the start of the gate, and 2.44 m from the end of the gate to the right corner.
- Gate: A 1.52 m wide opening in the top boundary, flanked by two quarter-circle arcs.
- Left vertical boundary: 5.18 m from the top corner to the start of the gate, and 0.91 m from the end of the gate to the bottom corner.
- Bottom horizontal boundary: 0.91 m from the left corner to the start of the gate, and 5.18 m from the end of the gate to the right corner.
- Right vertical boundary: 6.1 m from the top corner to the bottom corner.
- Chainlink Gate: Indicated by an arrow pointing to the gate opening.
- Chainlink Fence: Indicated by an arrow pointing to the right vertical boundary.

10'-0" WIDE x 20'-0" LENGTH X 10'-0" HEIGHT

04/10/2024 12:46:16 PM