


PLANT MATERIAL

KEY	COMMON NAME	BOTANICAL NAME	QTY	SIZE	COND
DECIDUOUS, EVERGREEN AND ORNAMENTAL TREES					
Am	MULTI-STEM SERVICEBERRY	Anelochia canadensis multi-stem	13	150cm	POT
Am	TREE FORM SERVICEBERRY	Anelochia canadensis TREE FORM	4	50mmcl	POT
Ar	RED MAPLE	Acer rubrum 'Sures'	4	60mmcl	UB
As	SUGAR MAPLE	Acer saccharum	6	60mmcl	UB
Co	HACKBERRY TREE	Celtis occidentalis	5	60mmcl	UB
Gt	SHADEMASTER LOCUST	Gladiolus triacanthos 'Shademaster'	12	60mmcl	UB
Hv	VERNAL WITCH HAZEL	Hamelia vernalis	1	150cm	POT
Pr	NORWAY SPRUCE	Picea abies	1	150cm	UB
Ps	WHITE PINE	Pinus strobus	1	200cm	UB
Qr	PYRAMIDAL ENGLISH OAK	Quercus robur 'Fastigata'	1	60mmcl	UB
Ti	BASSWOOD	Tilia americana	2	60mmcl	UB
To	WHITE CEDAR	Thuja occidentalis	9	50cm	POT
SHRUBS, PERENNIALS AND ORNAMENTAL GRASSES					
Bc	HEARTLEAF BERGENIA	Bergenia cordifolia	3	2y/1gal	POT
Bd	BUTTERFLY BUSH	Buddleia	1	2y/1gal	POT
Cv	POU-POU WHITE CONEFLOWER	Echinacea purpurea 'POU-POU WHITE'	47	2y/1gal	POT
Di	FARDON ME DAYLILY	Hemerocallis 'Fardon Me'	30	2y/1gal	POT
Dv	BUSH HONEYBUCKLE	Diervilla lonicera	30	60cm	POT
Ea	DIWARF BURNING BUSH	Euonymus alatus 'Compactus'	35	60cm	POT
H	FRANCE HOSTA	Hosta 'Frances'	10	2y/1gal	POT
Ha	BOBO HYDRANGEA	Hydrangea paniculata 'BOBO'	60	2y/1gal	POT
Jh	PRINCE OF WALES JUNIFER	Juniperus horizontalis 'Prince of Wales'	21	60cm	POT
Pe	LITTLE BUNNY FOUNTAIN GRASS	Pennisetum alopecuroides 'Little Bunny'	255	2y/1gal	POT
Pm	DIWARF YUGO PINE	Pinus mugo 'Fumio'	8	60cm	POT
Pv	SHENANDOAH BUTCH GRASS	Panicum virgatum 'Shenandoah'	104	2y/1gal	POT
Ra	ALPINE CURRANT	Ribes alpinum	52	60cm	POT
Re	RUSSIAN SAGE	Perovskia atriplicifolia	83	2y/1gal	POT
Ru	BLACK EYED SUSAN	Rudbeckia fulgida 'Goldstun'	11	2y/1gal	POT
Sd	SNOWCAP SHASTA DAISY	Leucanthemum x superum 'Snowcap'	10	2y/1gal	POT



KEY MAP

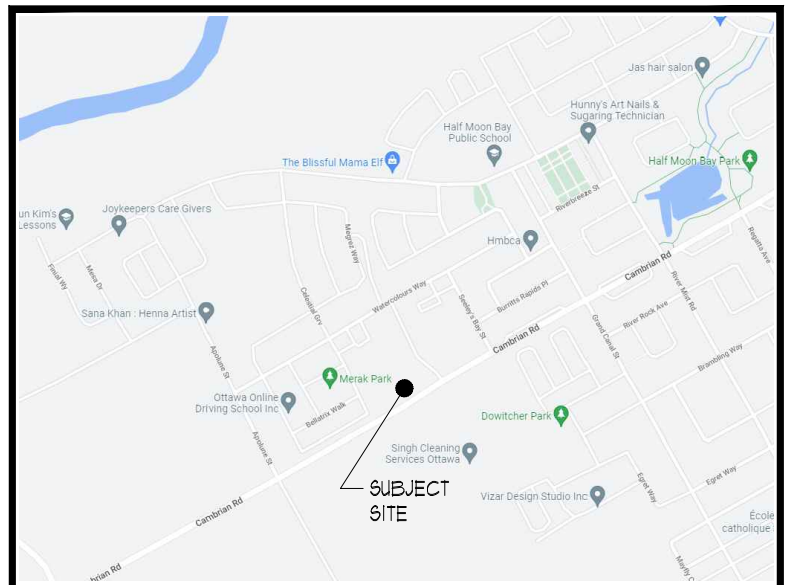


ALL DRAWINGS REMAIN THE PROPERTY OF THE LANDSCAPE ARCHITECT AND SHALL NOT BE REPRODUCED OR REUSED WITHOUT THE LANDSCAPE ARCHITECTS WRITTEN PERMISSION.

THIS DRAWING SHALL NOT BE USED FOR CONSTRUCTION OR TENDER PURPOSES UNLESS SIGNED AND DATED BY BARRY R. MURPHY, O.A.L.A. C.S.L.A. LANDSCAPE ARCHITECT, LONDON, ONTARIO (519) 667-3322.

Barry R. Murphy, O.A.L.A. C.S.L.A.	DATE	No.
JAN3124	ISSUED FOR SPA	10.
JAN2624	ISSUED FOR REVIEW	9.
DEC0723	ISSUED FOR SPA	8.
OCT1623	ISSUED FOR SPA	7.
OCT1223	ISSUED FOR REVIEW	6.
JUL1723	ISSUED FOR COORD	5.
APR2823	ISSUED FOR SPA	4.
APR2523	ISSUED FOR REVIEW	3.
APR1823	ISSUED FOR COORDINATION	2.
MAR2123	ISSUED FOR REVIEW	1.
DATE	DESCRIPTION	No.

PLOTTING INFORMATION:
PLOTTED DATE: JAN3124
PLOTTED SCALE: 1:1

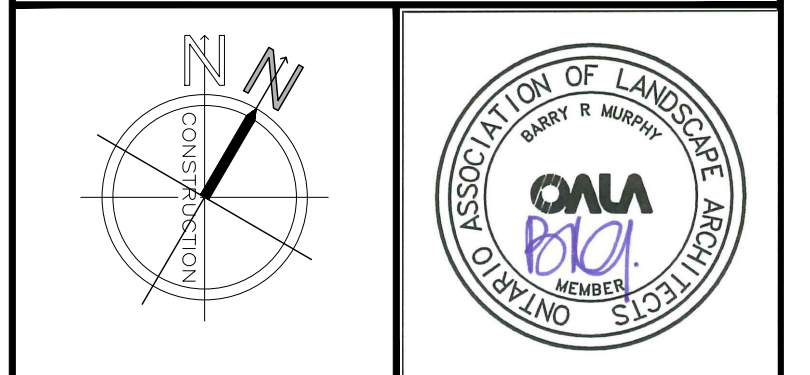

PROJECT TITLE:
PROPOSED COMMERCIAL (NORTH PARCEL)
Plan No. 18984
Development #D07-12-23-0049
3850 CAMBRIAN RD. BARRHAVEN, ON.

DRAWING TITLE:
LANDSCAPE PLAN

DATE: DECEMBER 2022	SCALE: AS NOTED	DRAWING No. L-1
DRAWN: RKL4 Inc.	CHECKED BY: B.R.M.	
PROJECT No. 22-306Lr SPA		

