
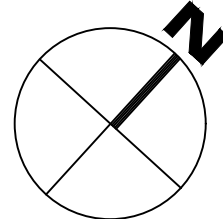
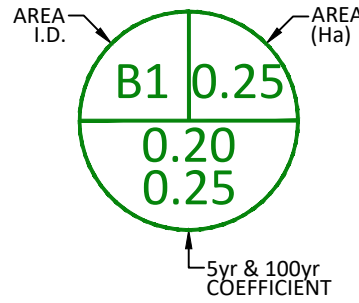
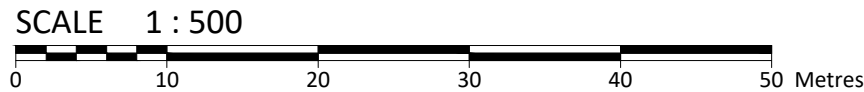



JOHN SEIGNY C.E.T.
MANAGER (A), DEVELOPMENT REVIEW EAST
PLANNING, DEVELOPMENT & BUILDING SERVICES
DEPARTMENT, CITY OF OTTAWA

APPROVED
 By seignyjo at 9:04 am, Aug 01, 2024

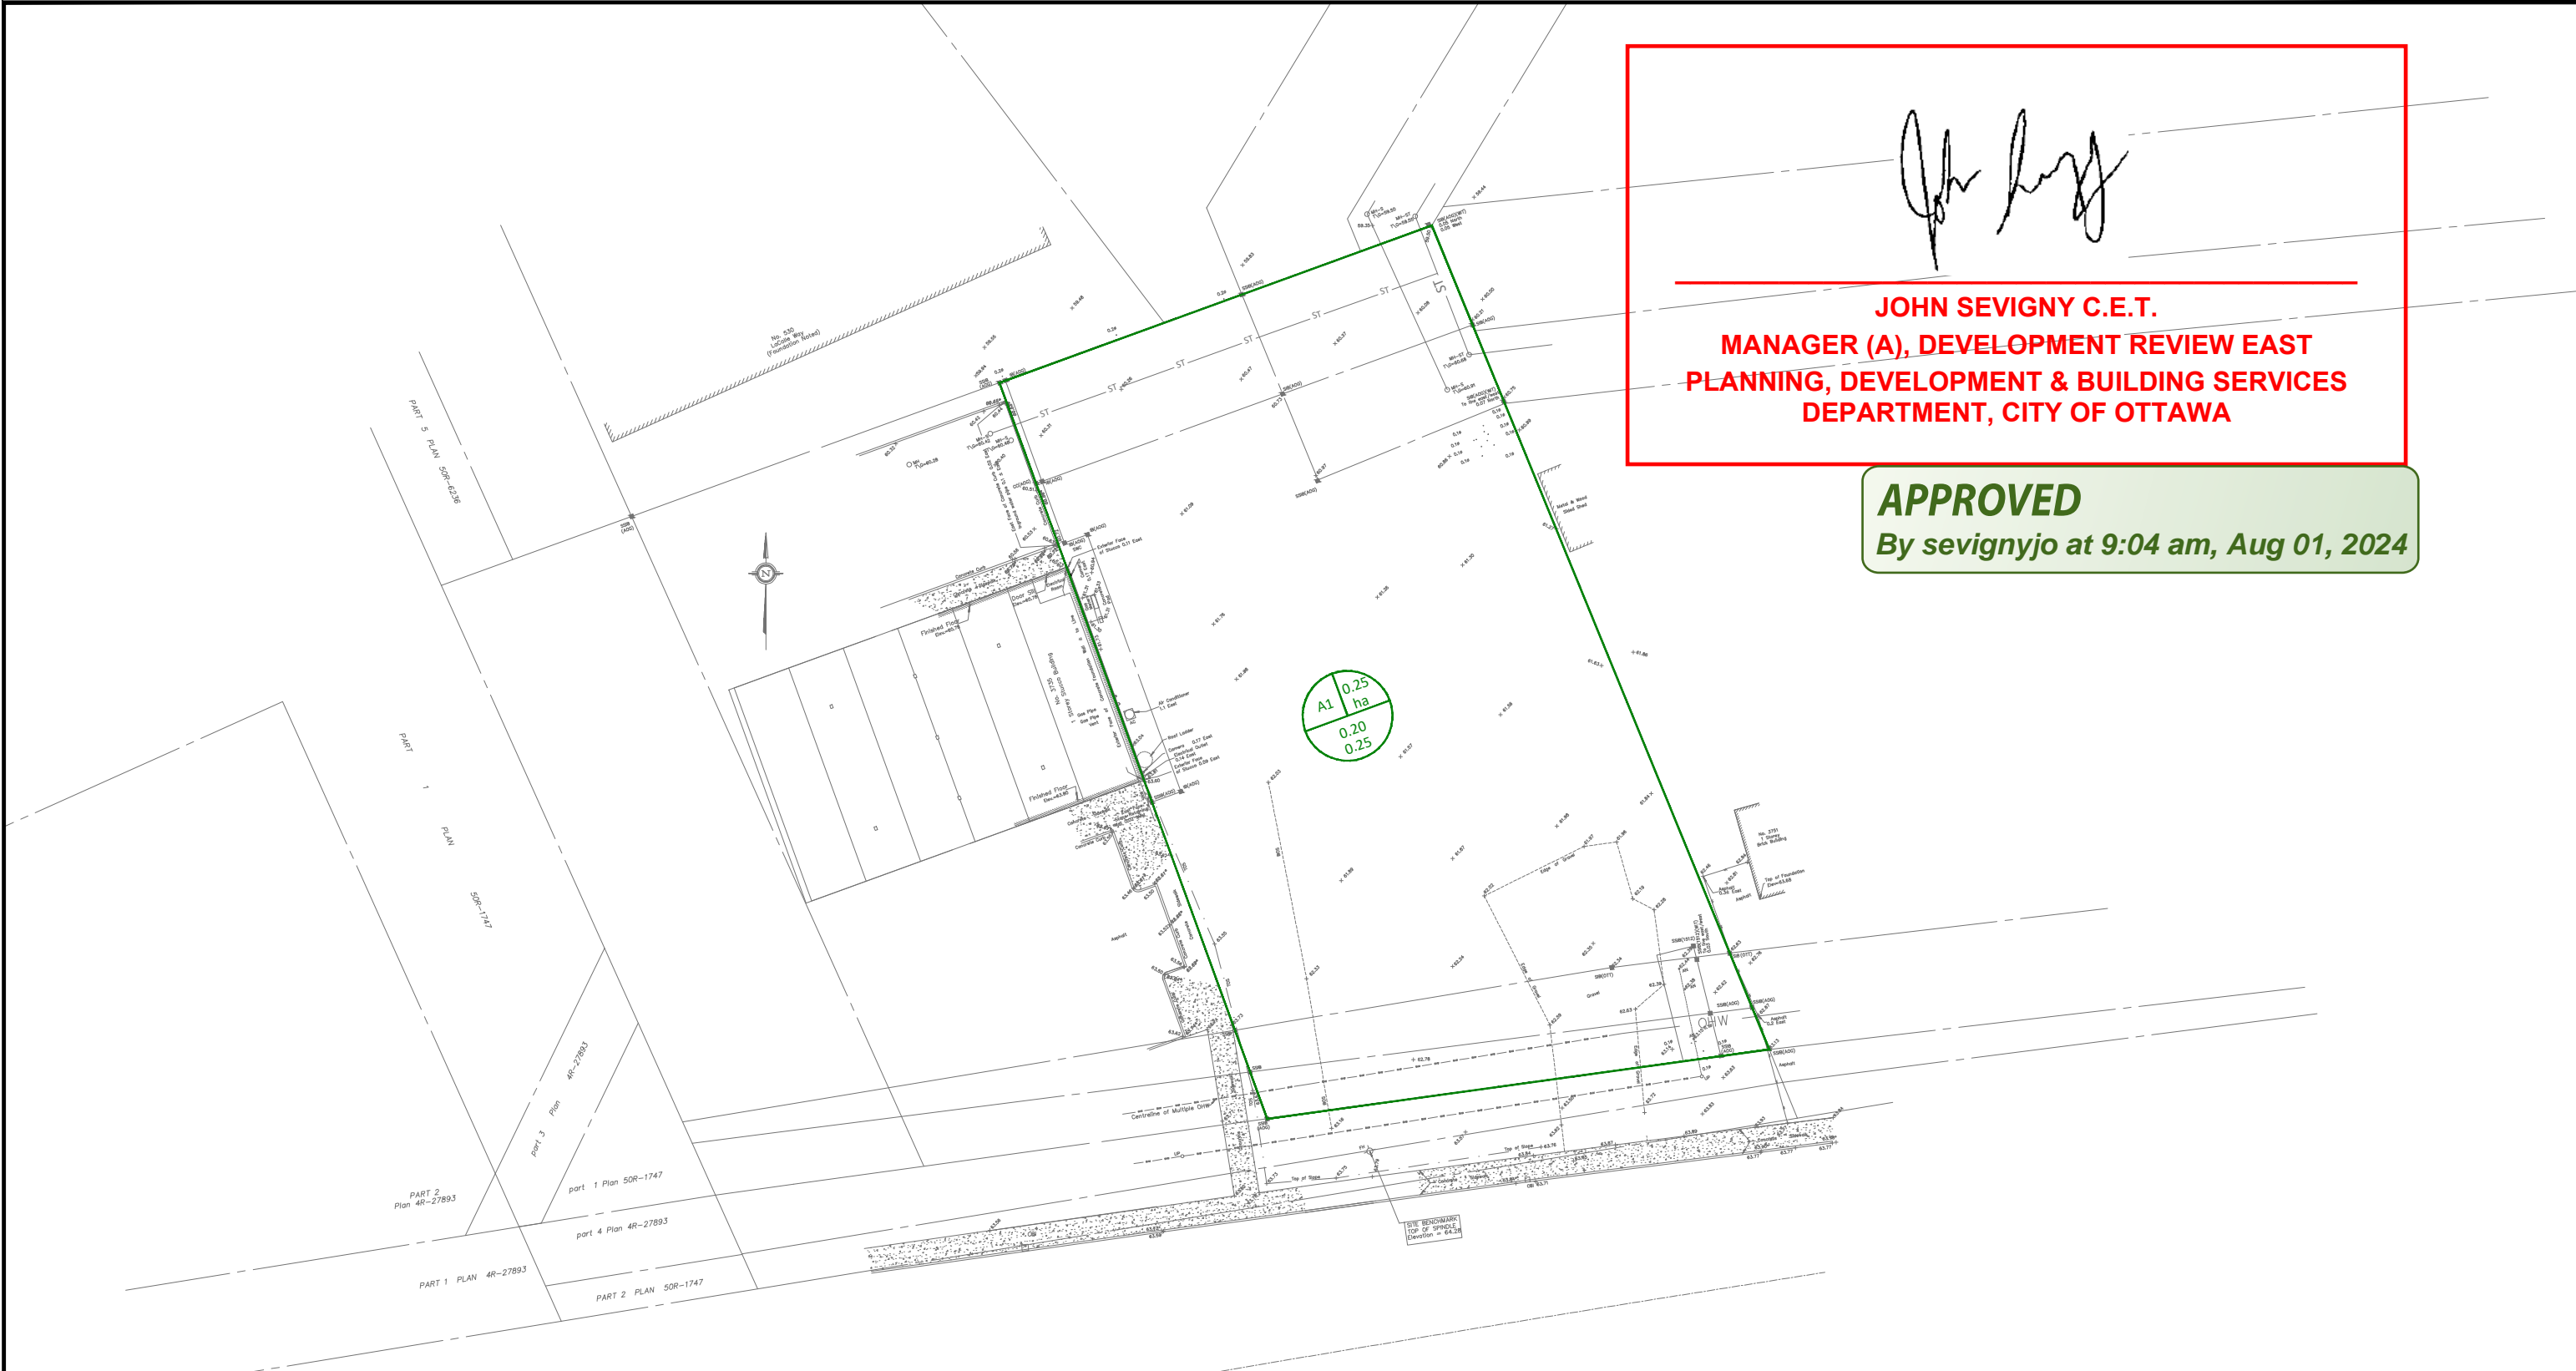

McINTOSH PERRY

115 Walgreen Road, RR3, Carp, ON K0A 1L0
 Tel: 613-836-2184 Fax: 613-836-3742
 www.mcintoshperry.com

Drawn by:	Checked By:
FV	AM
Scale:	Project Number:
1:500	CCO-23-3287

Client:	CSV ARCHITECTS 190 O'CONNOR STREET, SUITE 100	
Project:	COMMERCIAL BUILDING 3745 ST JOSEPH BOULEVARD, OTTAWA	
Drawing Title:	PRE-DEVELOPMENT DRAINAGE AREA PLAN	
Revisions	Date	Drawing Number:
		PRE

FILENAME: U:\Ottawa\01 - Projects - Proposals\2023 Jobs\CCO\CCO-23-3287 CSV_Multi-Use Building_3745 St. Joseph Blvd\12 - Drawings\CCO-23-3287 Presentation.dwg
 LAST PLOTTED: Tuesday, May 09, 2023 3:18:58 PM
 C:\Users\seignyo\AppData\Local\Temp\AutoCAD Plot\AutoCAD_Plot_Plotter.dwg