

OTTAWA CARLETON CONSTRUCTION
GROUP LTD. - BCIN#: 112782
337 SUNNYSIDE AVE, SUITE 101,
OTTAWA, ON K1S 0R9
FERNANDO MATOS - BCIN#: 22431
613-884-4425

QUALIFICATION INFO SMALL BUILDINGS
The undersigned has reviewed and takes
responsibility for this design, and has the
qualifications and meets the requirements
set out in the Ontario Building Code to be a
designer.

Fernando Matos

224 Preston st.

Ottawa, Ontario

PROJECT NO. ---

SHADOW STUDY

SCALE:
1:1000


DATE:
2023-01-16

DRAWING NO.

Test Date & Time: June 21 - 8am

DRAWN BY:
LT

1

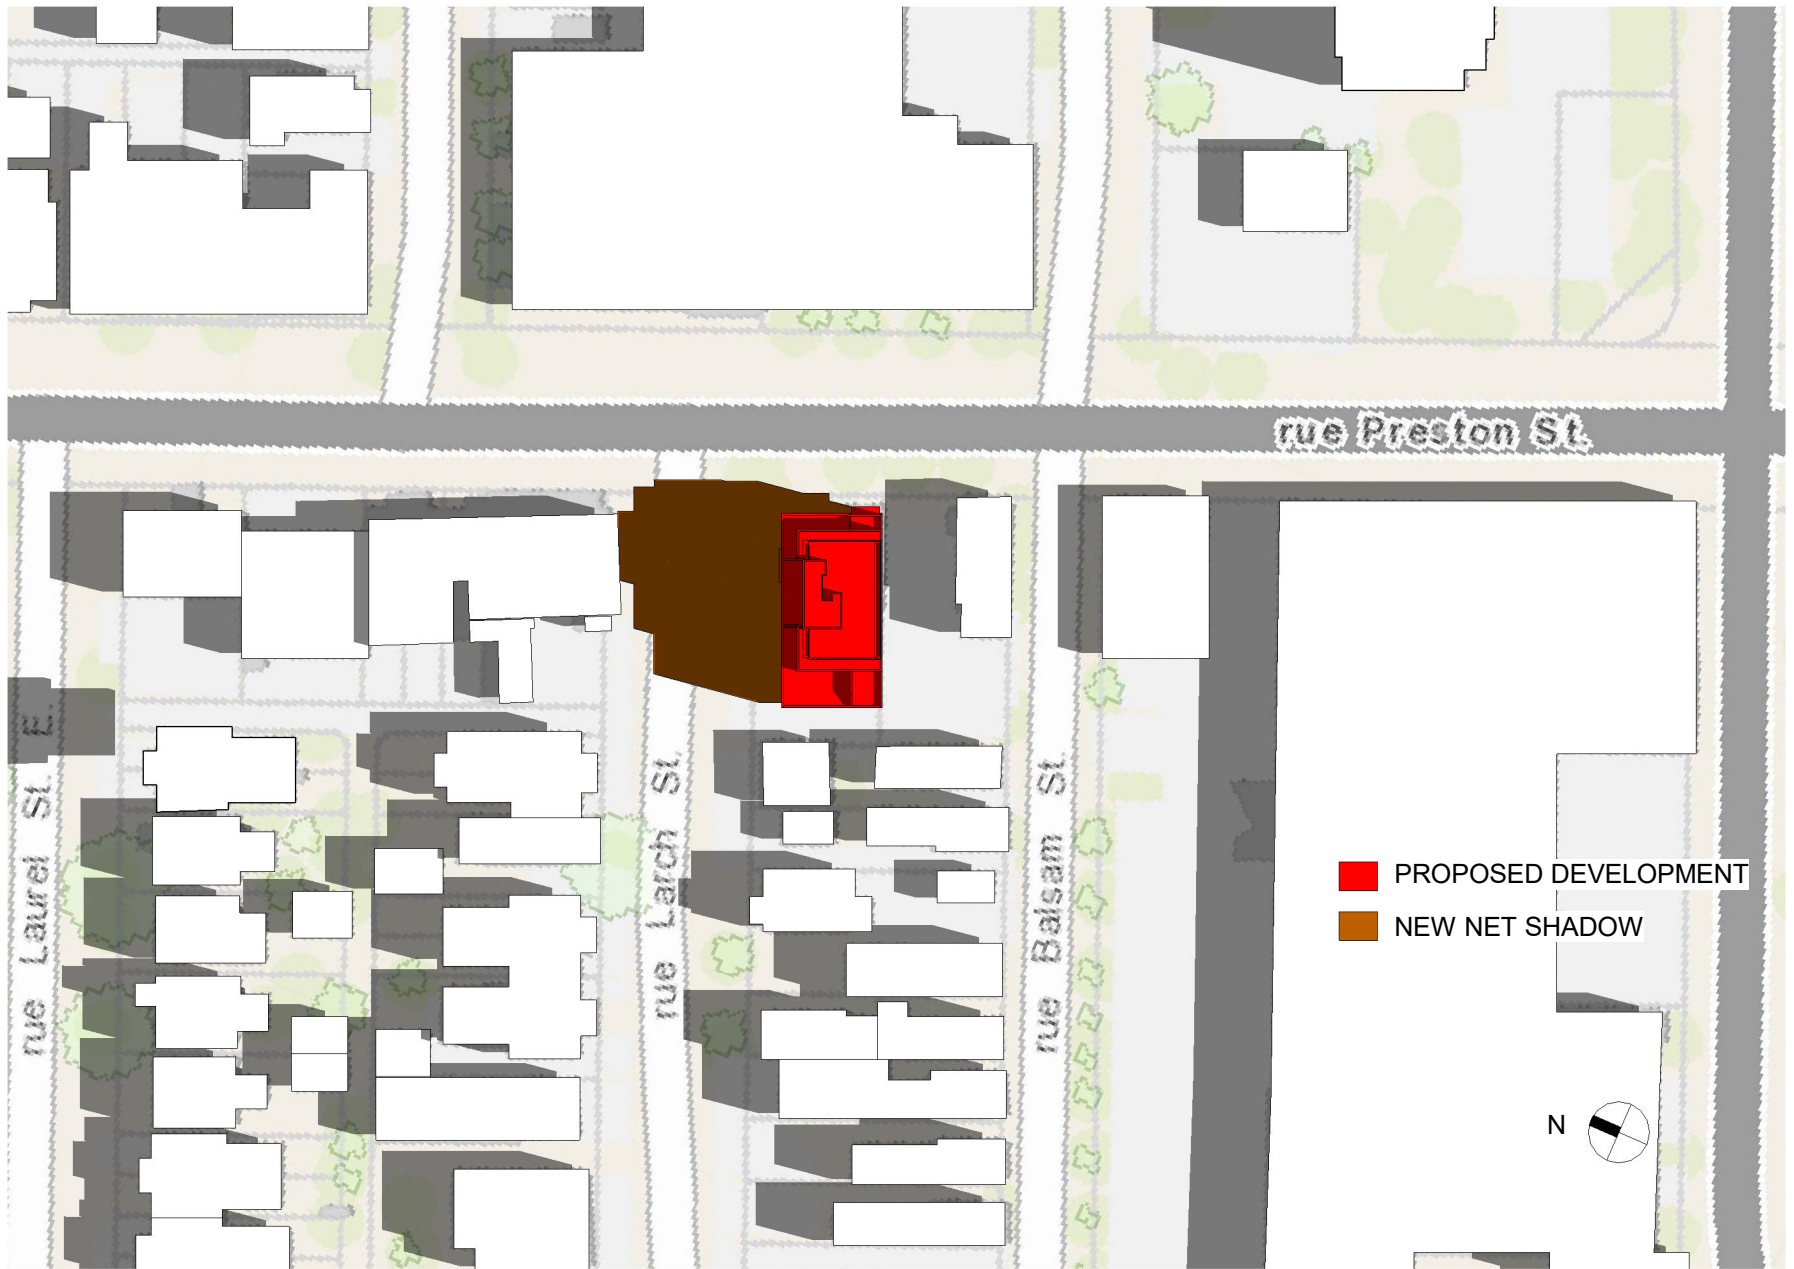

■ PROPOSED DEVELOPMENT
■ NEW NET SHADOW




OTTAWA CARLETON CONSTRUCTION
 GROUP LTD. - BCIN#: 112782
 337 SUNNYSIDE AVE, SUITE 101,
 OTTAWA, ON K1S 0R9
 FERNANDO MATOS - BCIN#: 22431
 613-884-4425

QUALIFICATION INFO SMALL BUILDINGS
 The undersigned has reviewed and takes
 responsibility for this design, and has the
 qualifications and meets the requirements
 set out in the Ontario Building Code to be a
 designer.

Fernando Matos

224 Preston st.		Ottawa, Ontario		PROJECT NO. ---
SHADOW STUDY	SCALE: 1:1000	DATE: 2023-01-16	DRAWING NO. 2	
Test Date & Time: June 21 - 9am	DRAWN BY: LT			

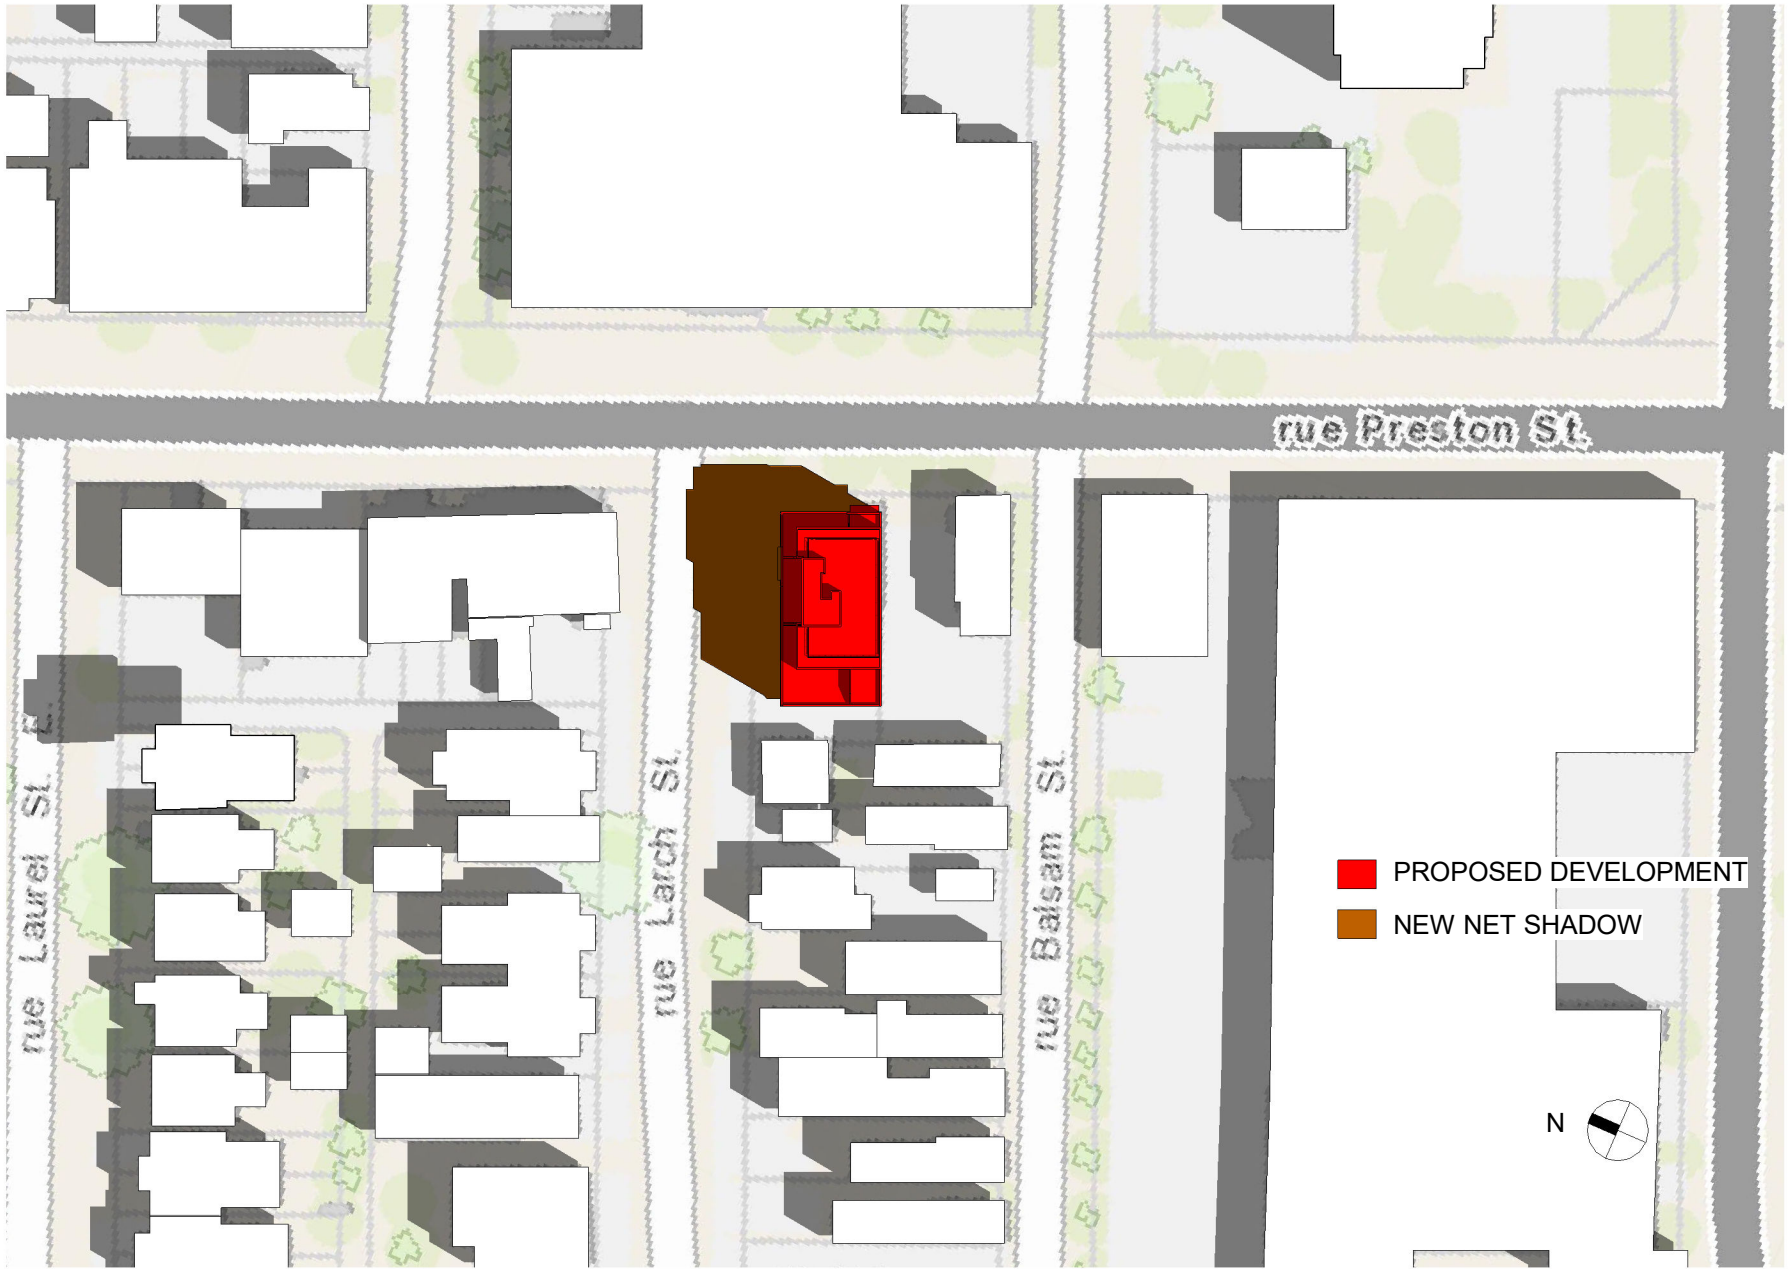


OTTAWA CARLETON CONSTRUCTION GROUP LTD. - BCIN#: 112782
 337 SUNNYSIDE AVE, SUITE 101,
 OTTAWA, ON K1S 0R9
 FERNANDO MATOS - BCIN#: 22431
 613-884-4425

QUALIFICATION INFO SMALL BUILDINGS
 The undersigned has reviewed and takes responsibility for this design, and has the qualifications and meets the requirements set out in the Ontario Building Code to be a designer.

Fernando Matos

224 Preston st.		Ottawa, Ontario		PROJECT NO. ---
SHADOW STUDY	SCALE: 1:1000	DATE: 2023-01-16	DRAWING NO. 3	
Test Date & Time: June 21 -10am	DRAWN BY: LT			

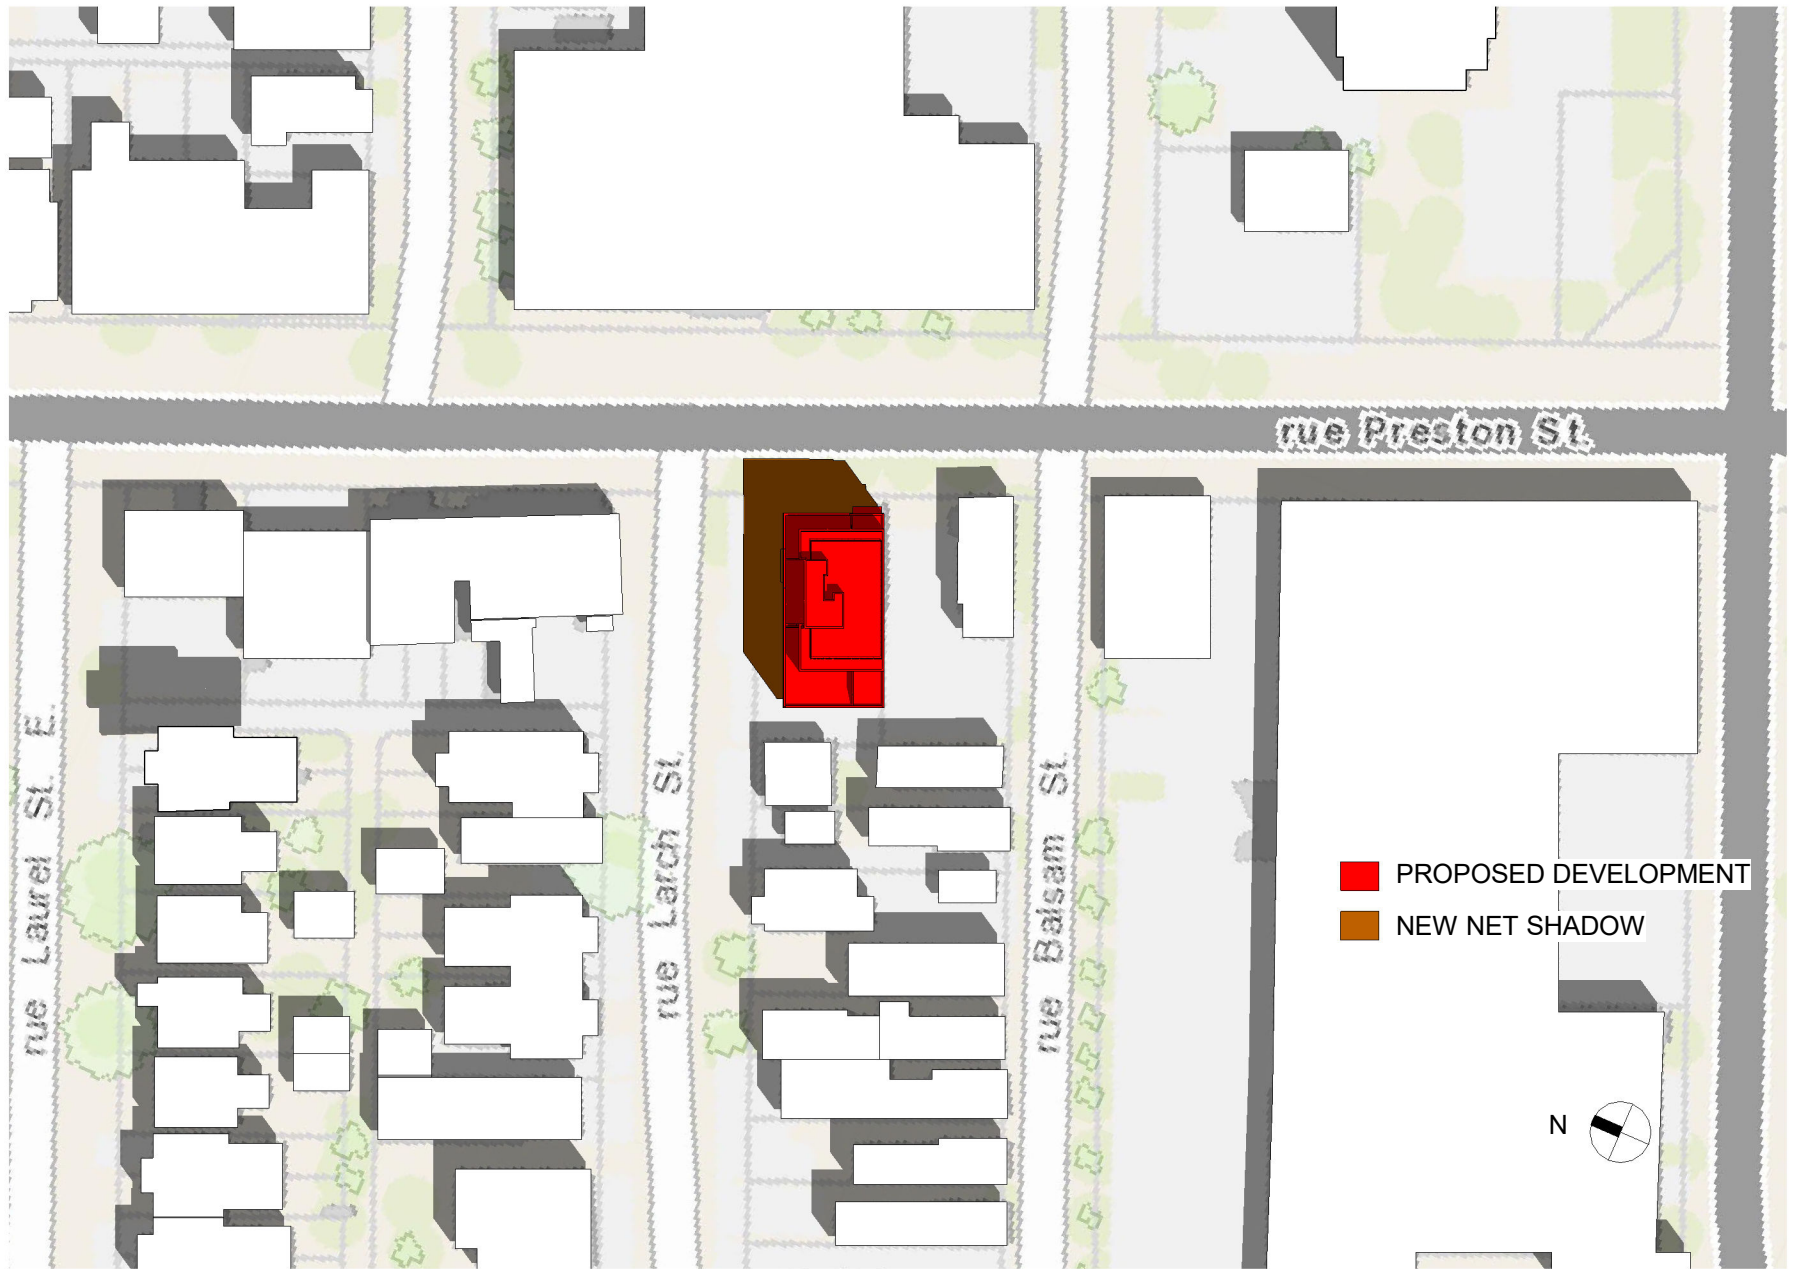


■ PROPOSED DEVELOPMENT
■ NEW NET SHADOW




OTTAWA CARLETON CONSTRUCTION
 GROUP LTD. - BCIN#: 112782
 337 SUNNYSIDE AVE, SUITE 101,
 OTTAWA, ON K1S 0R9
 FERNANDO MATOS - BCIN#: 22431
 613-884-4425

QUALIFICATION INFO SMALL BUILDINGS
 The undersigned has reviewed and takes
 responsibility for this design, and has the
 qualifications and meets the requirements
 set out in the Ontario Building Code to be a
 designer.

224 Preston st.		Ottawa, Ontario		PROJECT NO. ---
SHADOW STUDY	SCALE: 1:1000	DATE: 2023-01-16	DRAWING NO. 4	
Test Date & Time: June 21 -11am	DRAWN BY: LT			

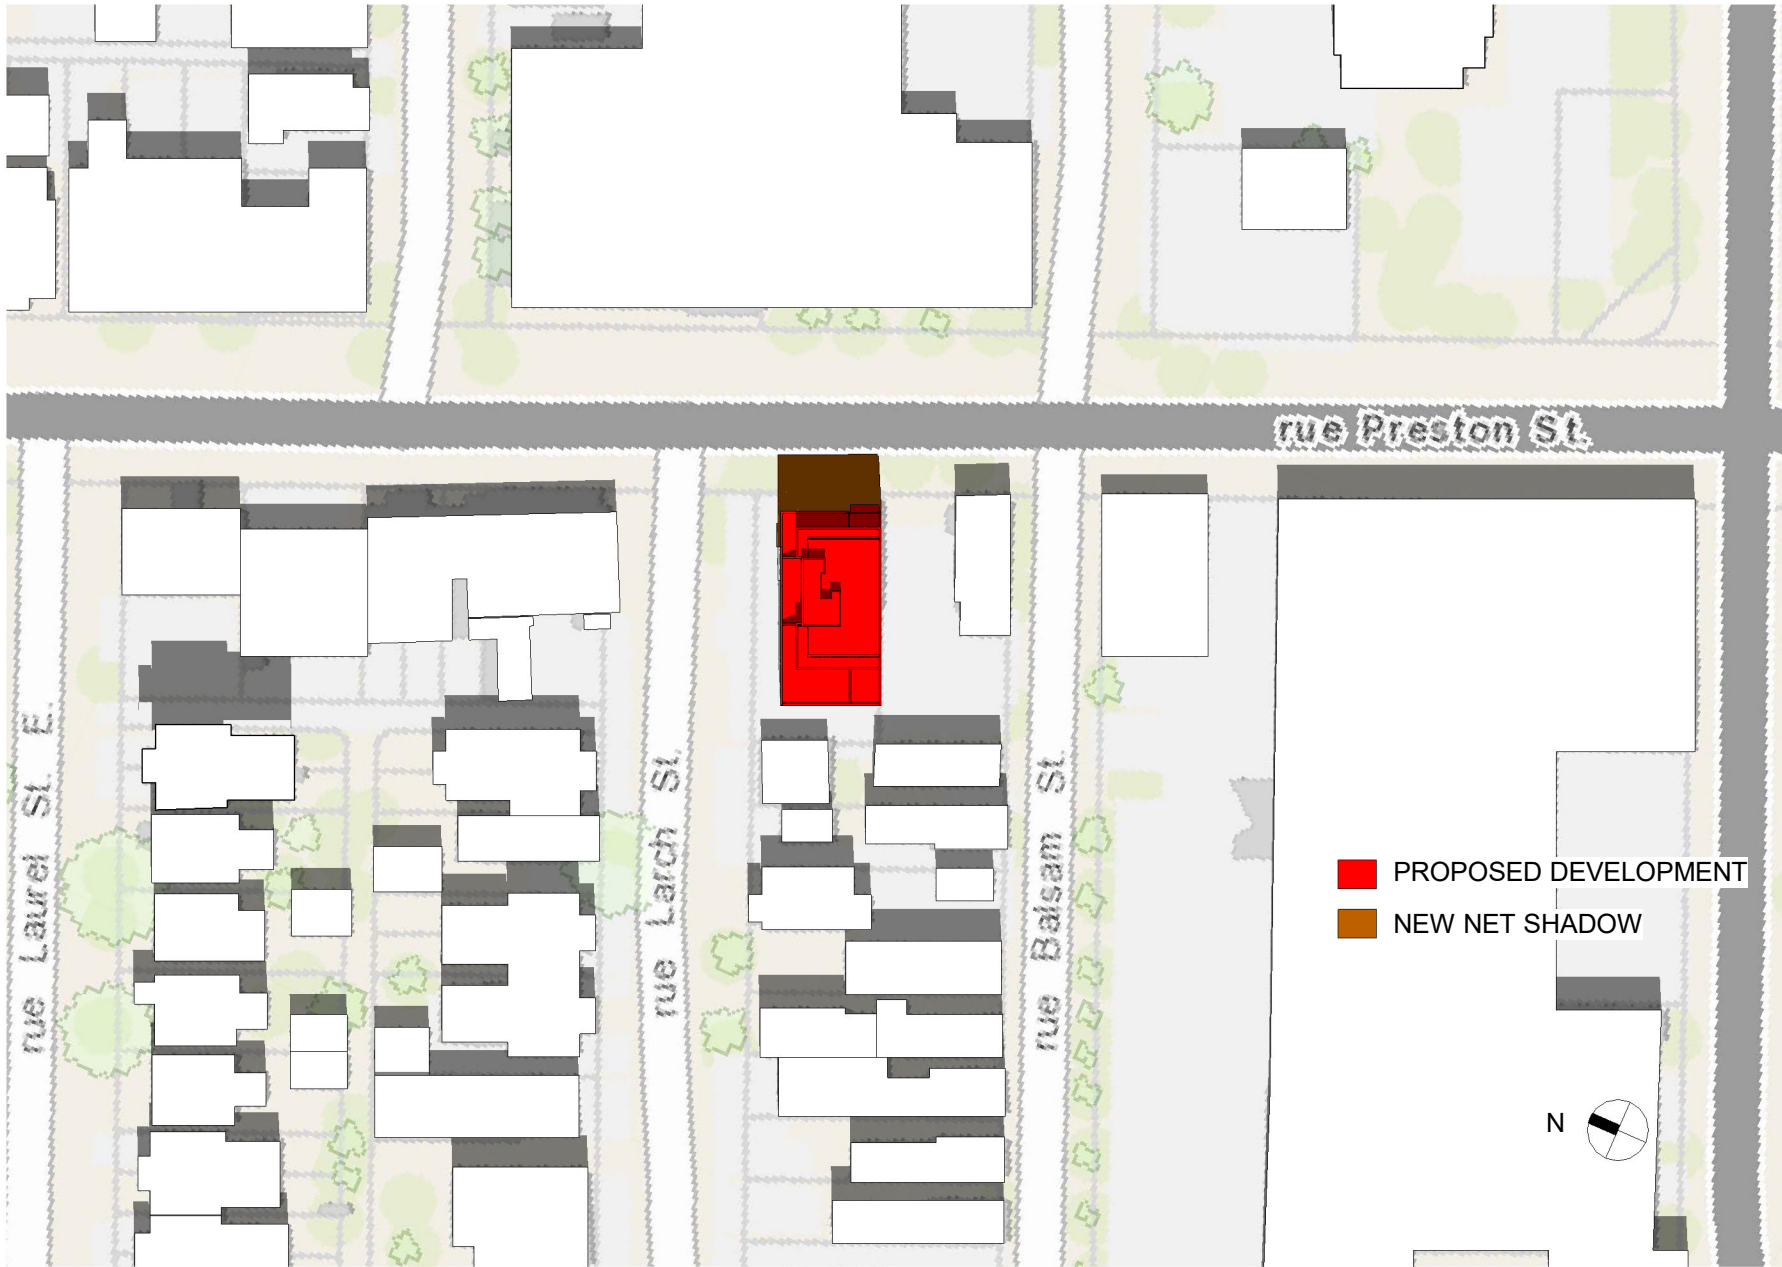

- PROPOSED DEVELOPMENT
- NEW NET SHADOW

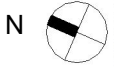


OTTAWA CARLETON CONSTRUCTION GROUP LTD. - BCIN#: 112782
 337 SUNNYSIDE AVE, SUITE 101,
 OTTAWA, ON K1S 0R9
 FERNANDO MATOS - BCIN#: 22431
 613-884-4425

QUALIFICATION INFO SMALL BUILDINGS
 The undersigned has reviewed and takes responsibility for this design, and has the qualifications and meets the requirements set out in the Ontario Building Code to be a designer.

Fernando Matos

224 Preston st.		Ottawa, Ontario		PROJECT NO. ---
SHADOW STUDY		SCALE: 1:1000	DATE: 2023-01-16	DRAWING NO. 5
Test Date & Time: June 21 -12pm		DRAWN BY: LT		

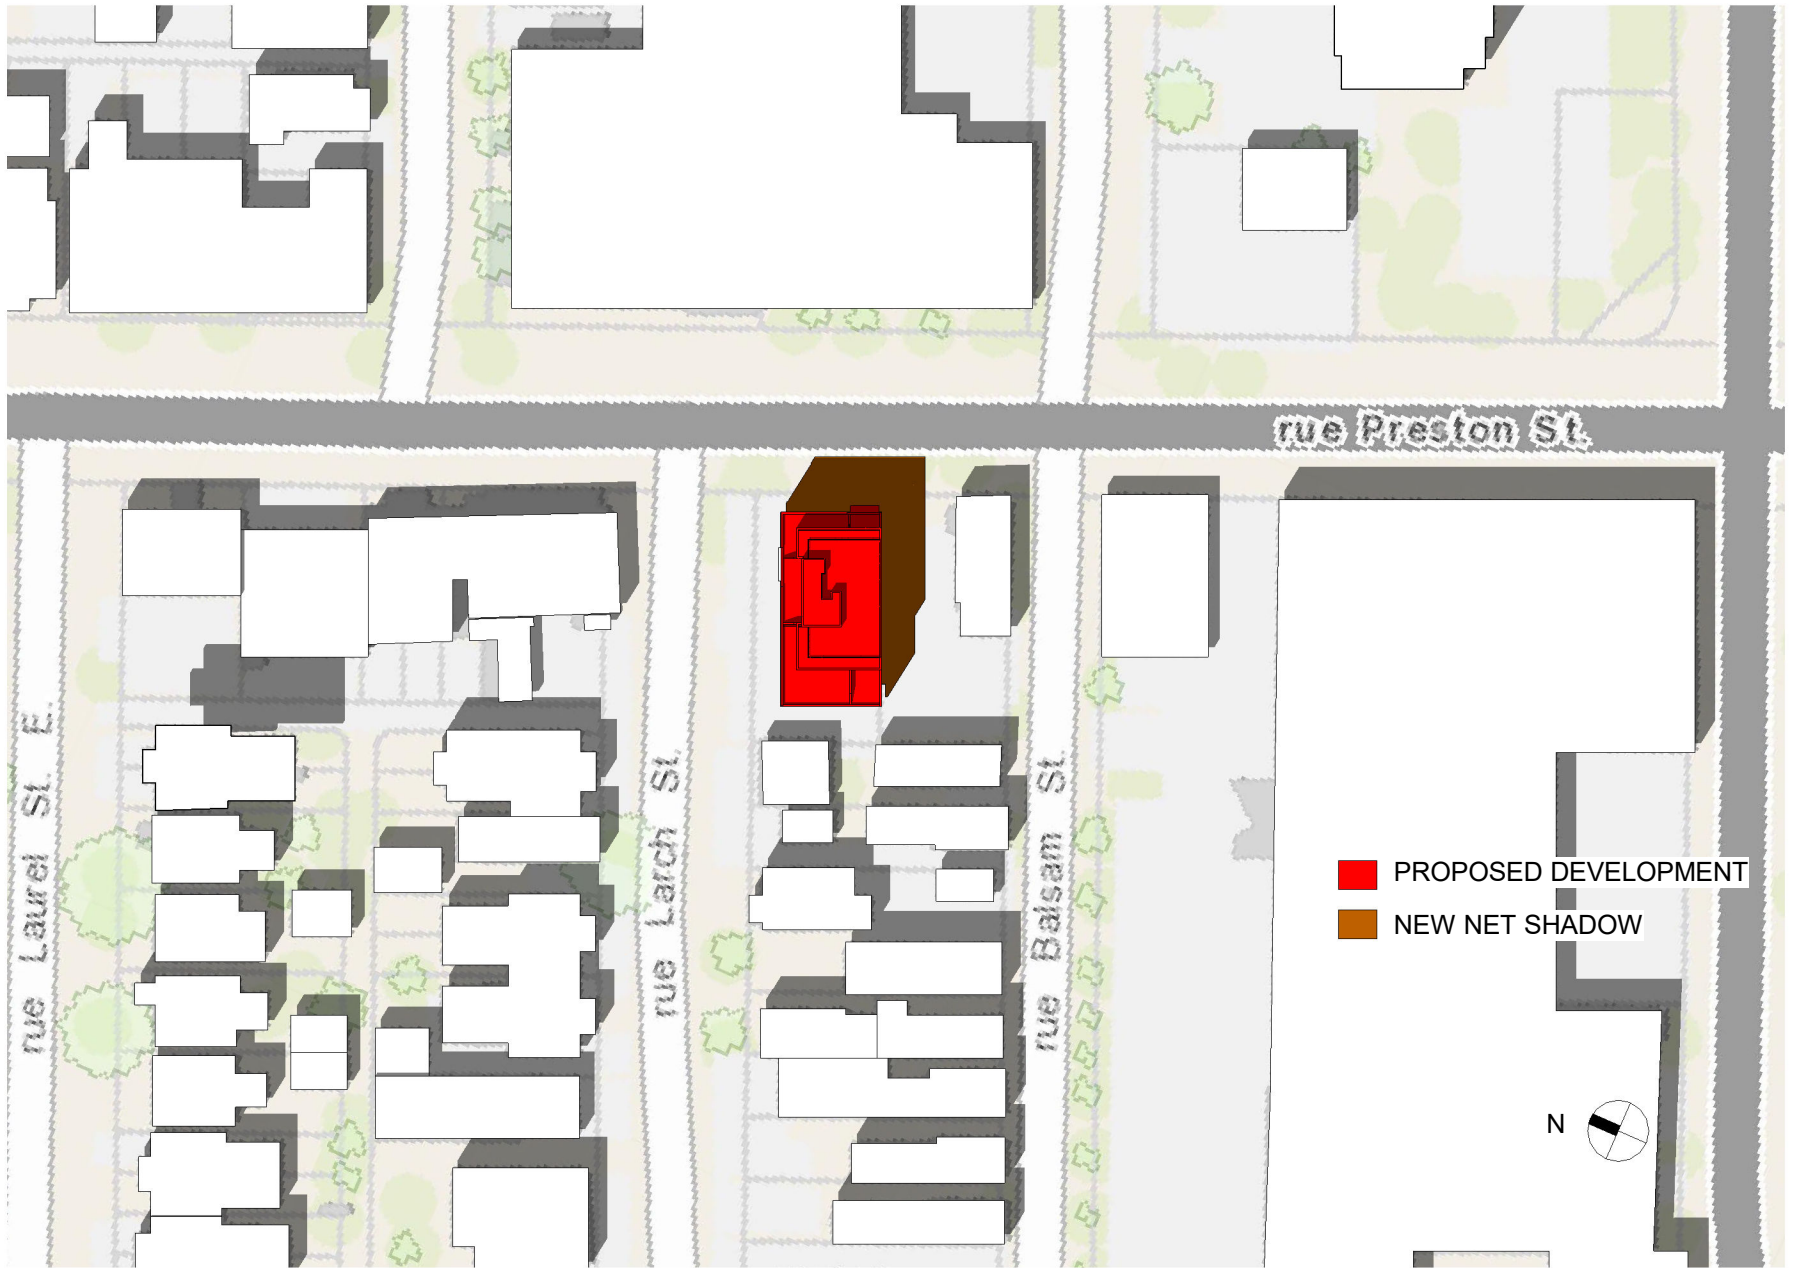


OTTAWA CARLETON CONSTRUCTION GROUP LTD. - BCIN#: 112782
 337 SUNNYSIDE AVE, SUITE 101,
 OTTAWA, ON K1S 0R9
 FERNANDO MATOS - BCIN#: 22431
 613-884-4425

QUALIFICATION INFO SMALL BUILDINGS
 The undersigned has reviewed and takes responsibility for this design, and has the qualifications and meets the requirements set out in the Ontario Building Code to be a designer.



Fernando Matos

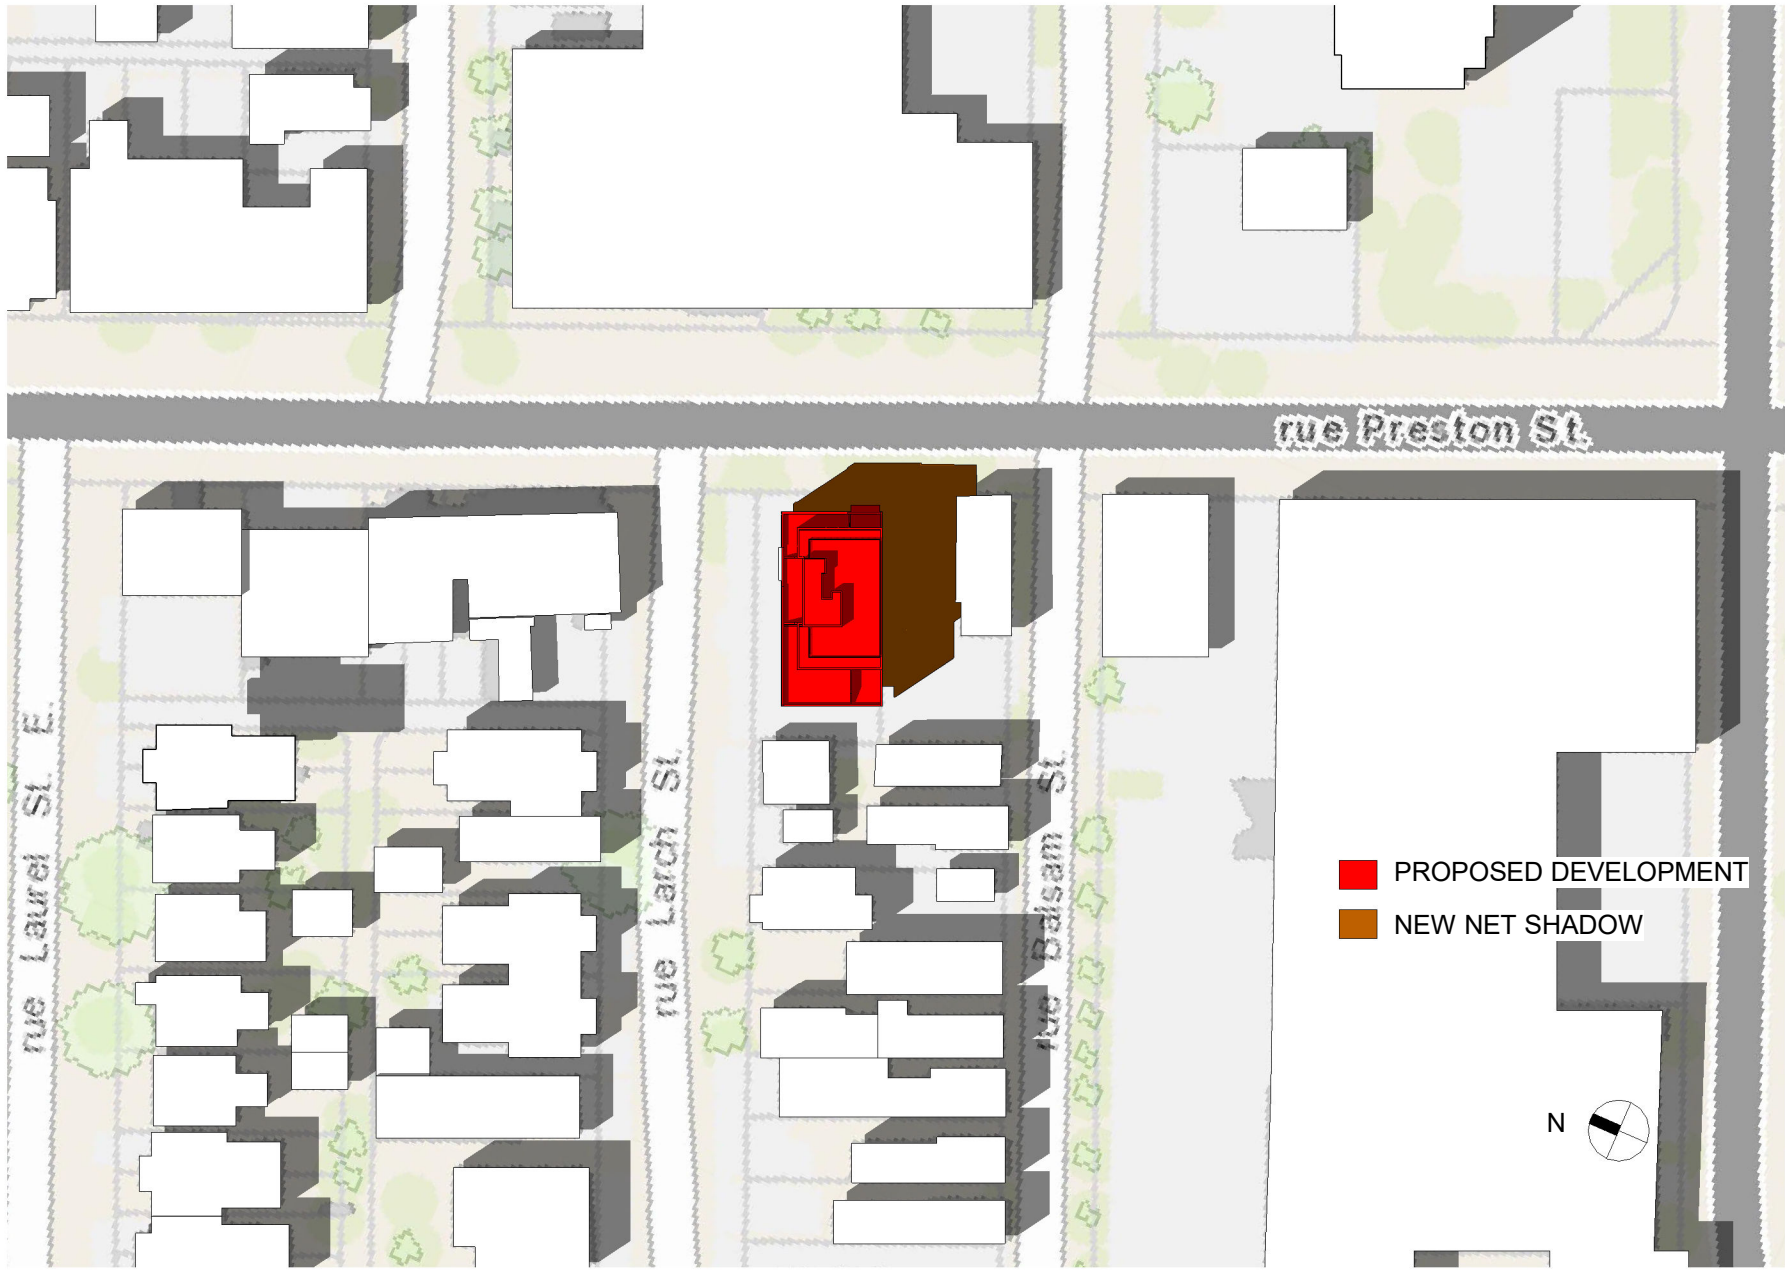
224 Preston st.		Ottawa, Ontario		PROJECT NO. ---
SHADOW STUDY	SCALE: 1:1000	DATE: 2023-01-16	DRAWING NO. 6	
Test Date & Time: June 21 -1pm	DRAWN BY: LT			



■ PROPOSED DEVELOPMENT
■ NEW NET SHADOW



	OTTAWA CARLETON CONSTRUCTION GROUP LTD. - BCIN#: 112782 337 SUNNYSIDE AVE, SUITE 101, OTTAWA, ON K1S 0R9 FERNANDO MATOS - BCIN#: 22431 613-884-4425	QUALIFICATION INFO SMALL BUILDINGS The undersigned has reviewed and takes responsibility for this design, and has the qualifications and meets the requirements set out in the Ontario Building Code to be a designer.		224 Preston st. Ottawa, Ontario	PROJECT NO. --- DRAWING NO. 7
			SHADOW STUDY	SCALE: 1:1000 DATE: 2023-01-16	
			Test Date & Time: June 21 -2pm	DRAWN BY: LT	

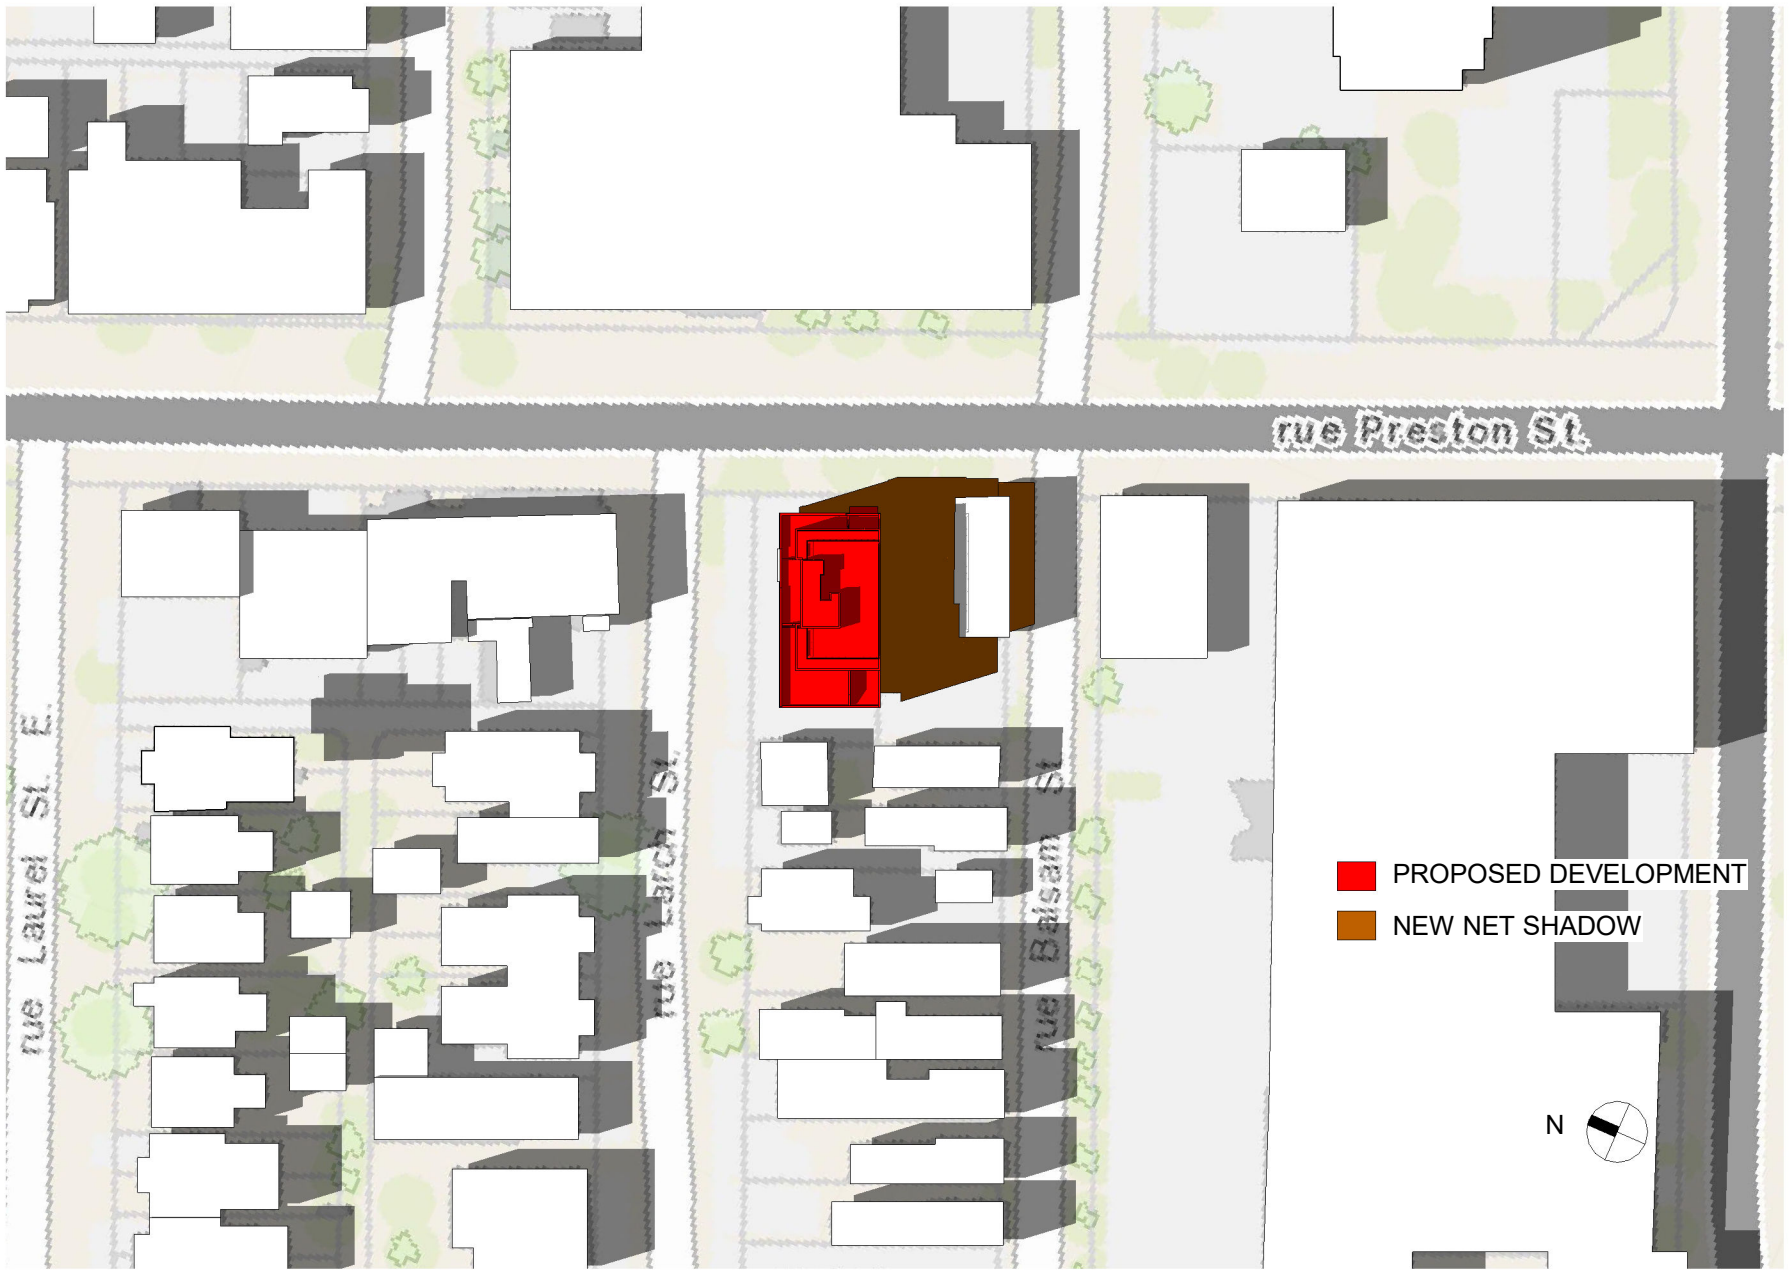


■ PROPOSED DEVELOPMENT
■ NEW NET SHADOW



OTTAWA CARLETON CONSTRUCTION
 GROUP LTD. - BCIN#: 112782
 337 SUNNYSIDE AVE, SUITE 101,
 OTTAWA, ON K1S 0R9
 FERNANDO MATOS - BCIN#: 22431
 613-884-4425

QUALIFICATION INFO SMALL BUILDINGS
 The undersigned has reviewed and takes
 responsibility for this design, and has the
 qualifications and meets the requirements
 set out in the Ontario Building Code to be a
 designer.

224 Preston st.		Ottawa, Ontario		PROJECT NO. ---
SHADOW STUDY		SCALE: 1:1000	DATE: 2023-01-16	DRAWING NO. 8
Test Date & Time: June 21 -3pm		DRAWN BY: LT		

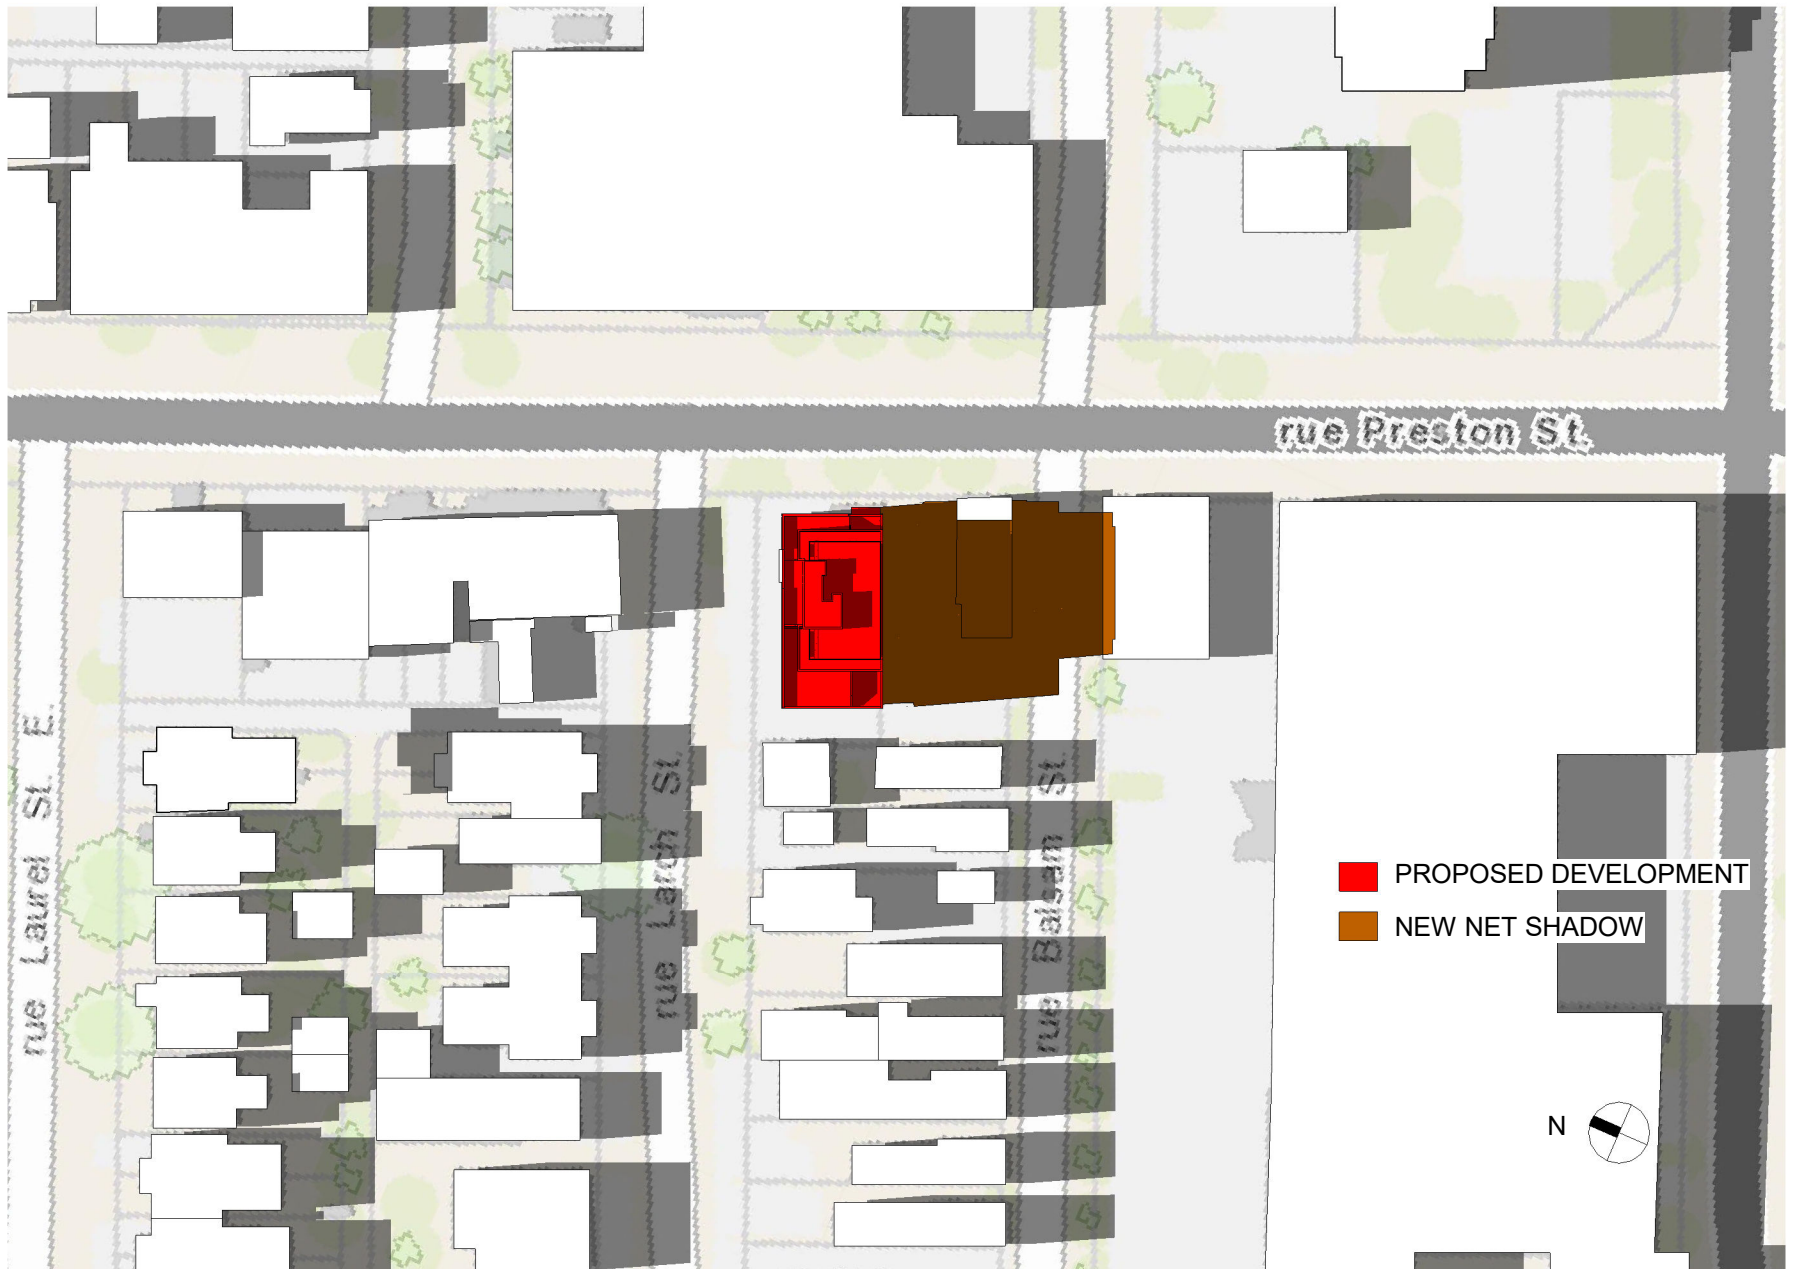


OTTAWA CARLETON CONSTRUCTION GROUP LTD. - BCIN#: 112782
 337 SUNNYSIDE AVE, SUITE 101,
 OTTAWA, ON K1S 0R9
 FERNANDO MATOS - BCIN#: 22431
 613-884-4425

QUALIFICATION INFO SMALL BUILDINGS
 The undersigned has reviewed and takes responsibility for this design, and has the qualifications and meets the requirements set out in the Ontario Building Code to be a designer.



Fernando Matos

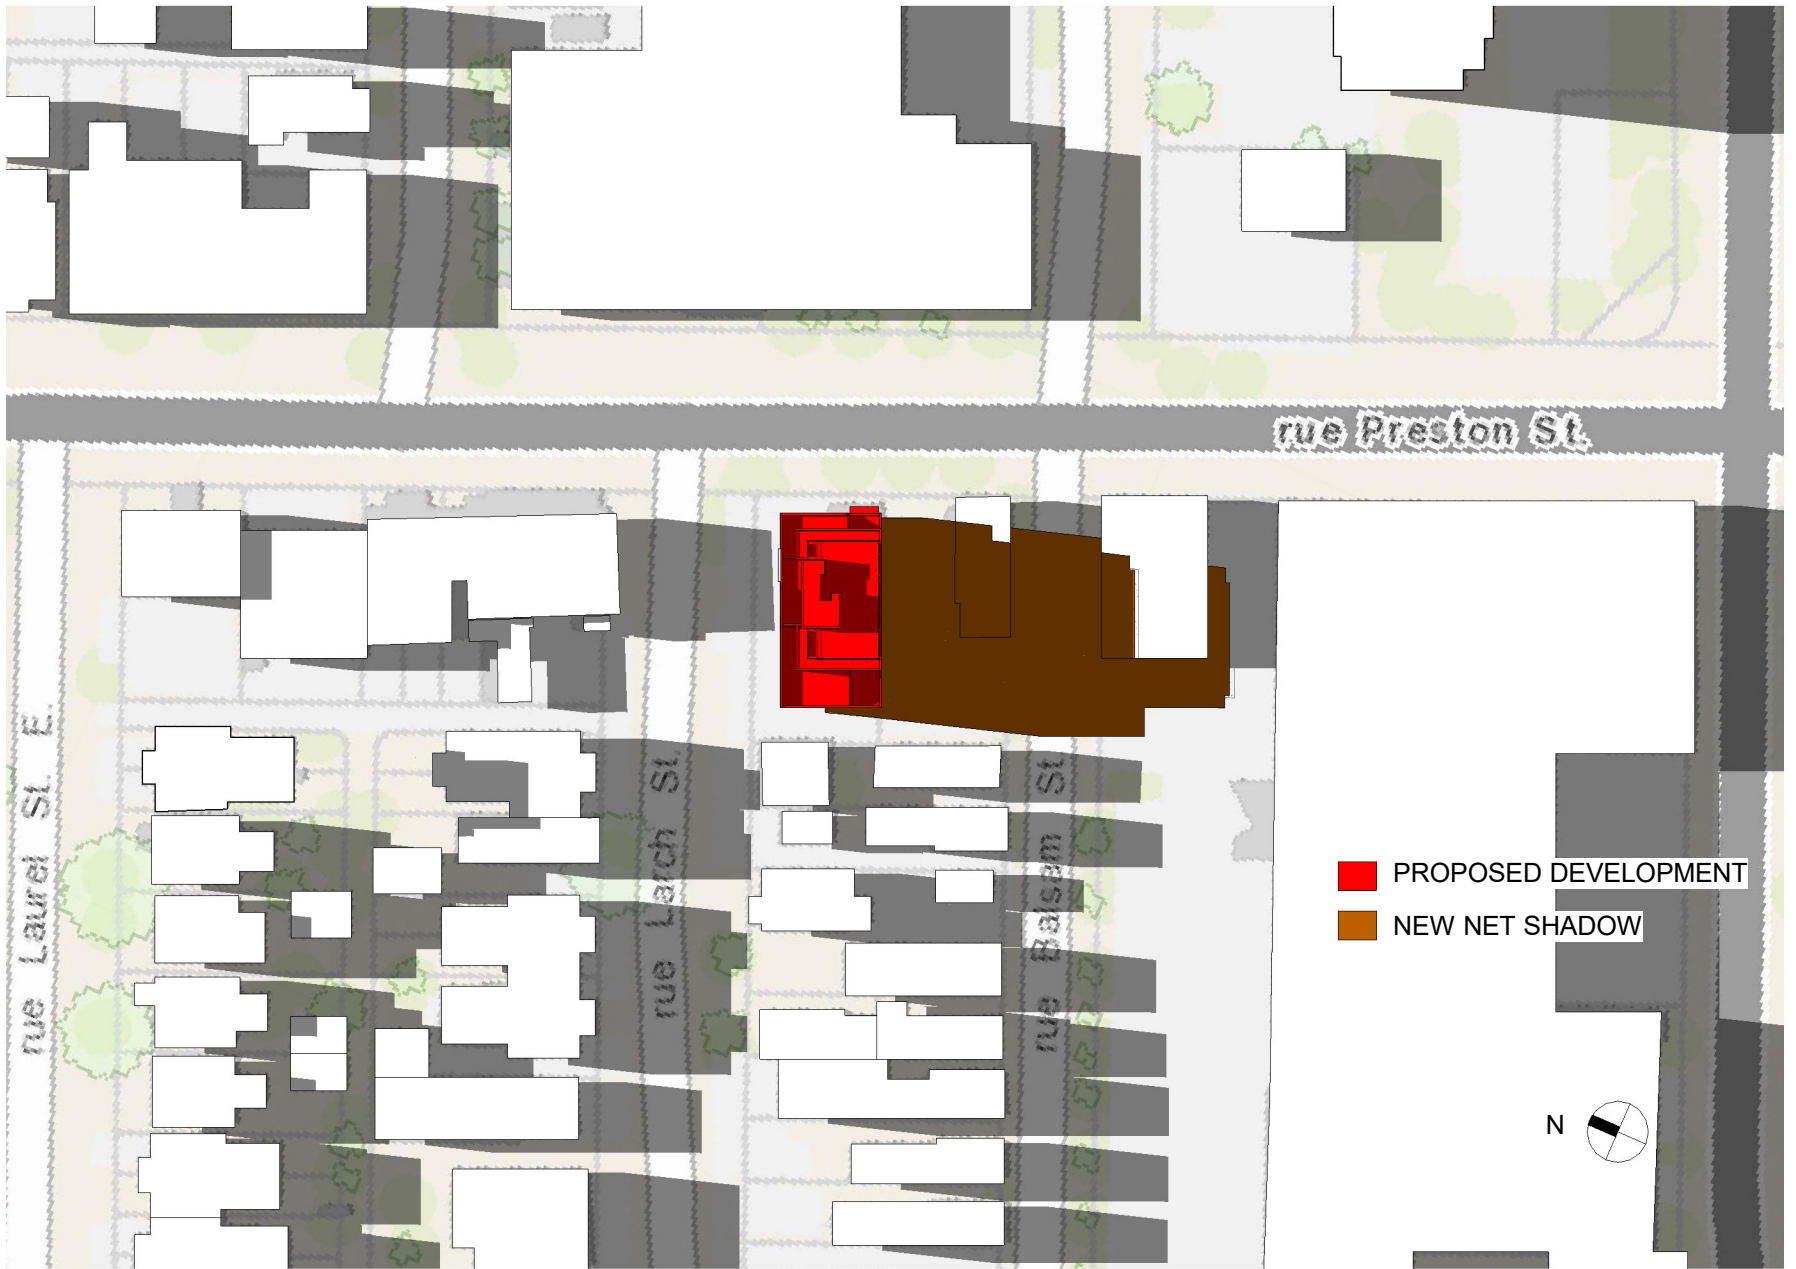
224 Preston st.		Ottawa, Ontario		PROJECT NO. ---
SHADOW STUDY	SCALE: 1:1000	DATE: 2023-01-16	DRAWING NO. 9	
Test Date & Time: June 21 -4pm	DRAWN BY: LT			




■ PROPOSED DEVELOPMENT
■ NEW NET SHADOW



	OTTAWA CARLETON CONSTRUCTION GROUP LTD. - BCIN#: 112782 337 SUNNYSIDE AVE, SUITE 101, OTTAWA, ON K1S 0R9 FERNANDO MATOS - BCIN#: 22431 613-884-4425	QUALIFICATION INFO SMALL BUILDINGS The undersigned has reviewed and takes responsibility for this design, and has the qualifications and meets the requirements set out in the Ontario Building Code to be a designer.		224 Preston st. Ottawa, Ontario		PROJECT NO. ---	
				SHADOW STUDY	SCALE: 1:1000	DATE: 2023-01-16	DRAWING NO. 10
				Test Date & Time: June 21 -5pm	DRAWN BY: LT		

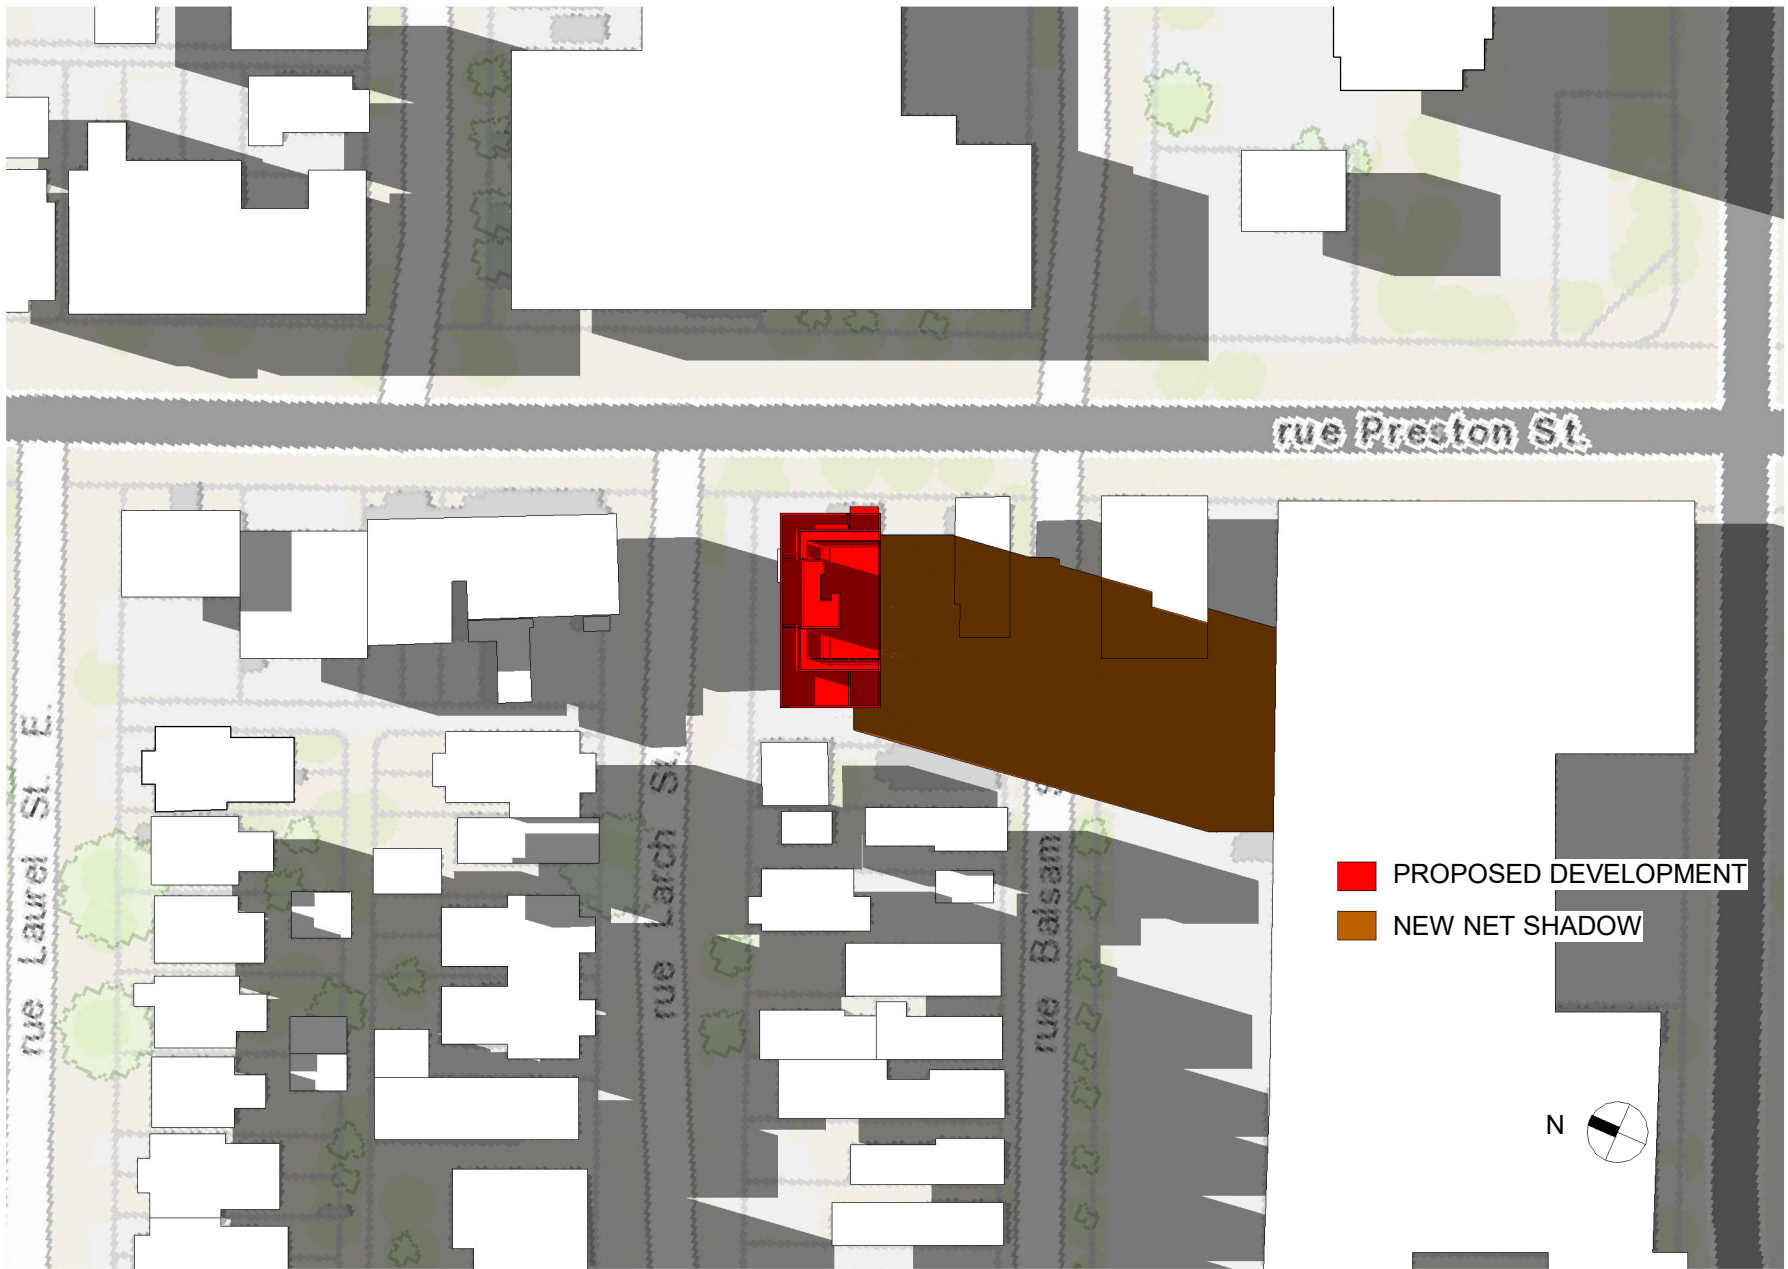

■ PROPOSED DEVELOPMENT
■ NEW NET SHADOW

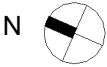


OTTAWA CARLETON CONSTRUCTION
 GROUP LTD. - BCIN#: 112782
 337 SUNNYSIDE AVE, SUITE 101,
 OTTAWA, ON K1S 0R9
 FERNANDO MATOS - BCIN#: 22431
 613-884-4425

QUALIFICATION INFO SMALL BUILDINGS
 The undersigned has reviewed and takes
 responsibility for this design, and has the
 qualifications and meets the requirements
 set out in the Ontario Building Code to be a
 designer.

Fernando Matos

224 Preston st.		Ottawa, Ontario		PROJECT NO. ---
SHADOW STUDY	SCALE: 1:1000	DATE: 2023-01-16	DRAWING NO. 11	
Test Date & Time: June 21 -6pm	DRAWN BY: LT			

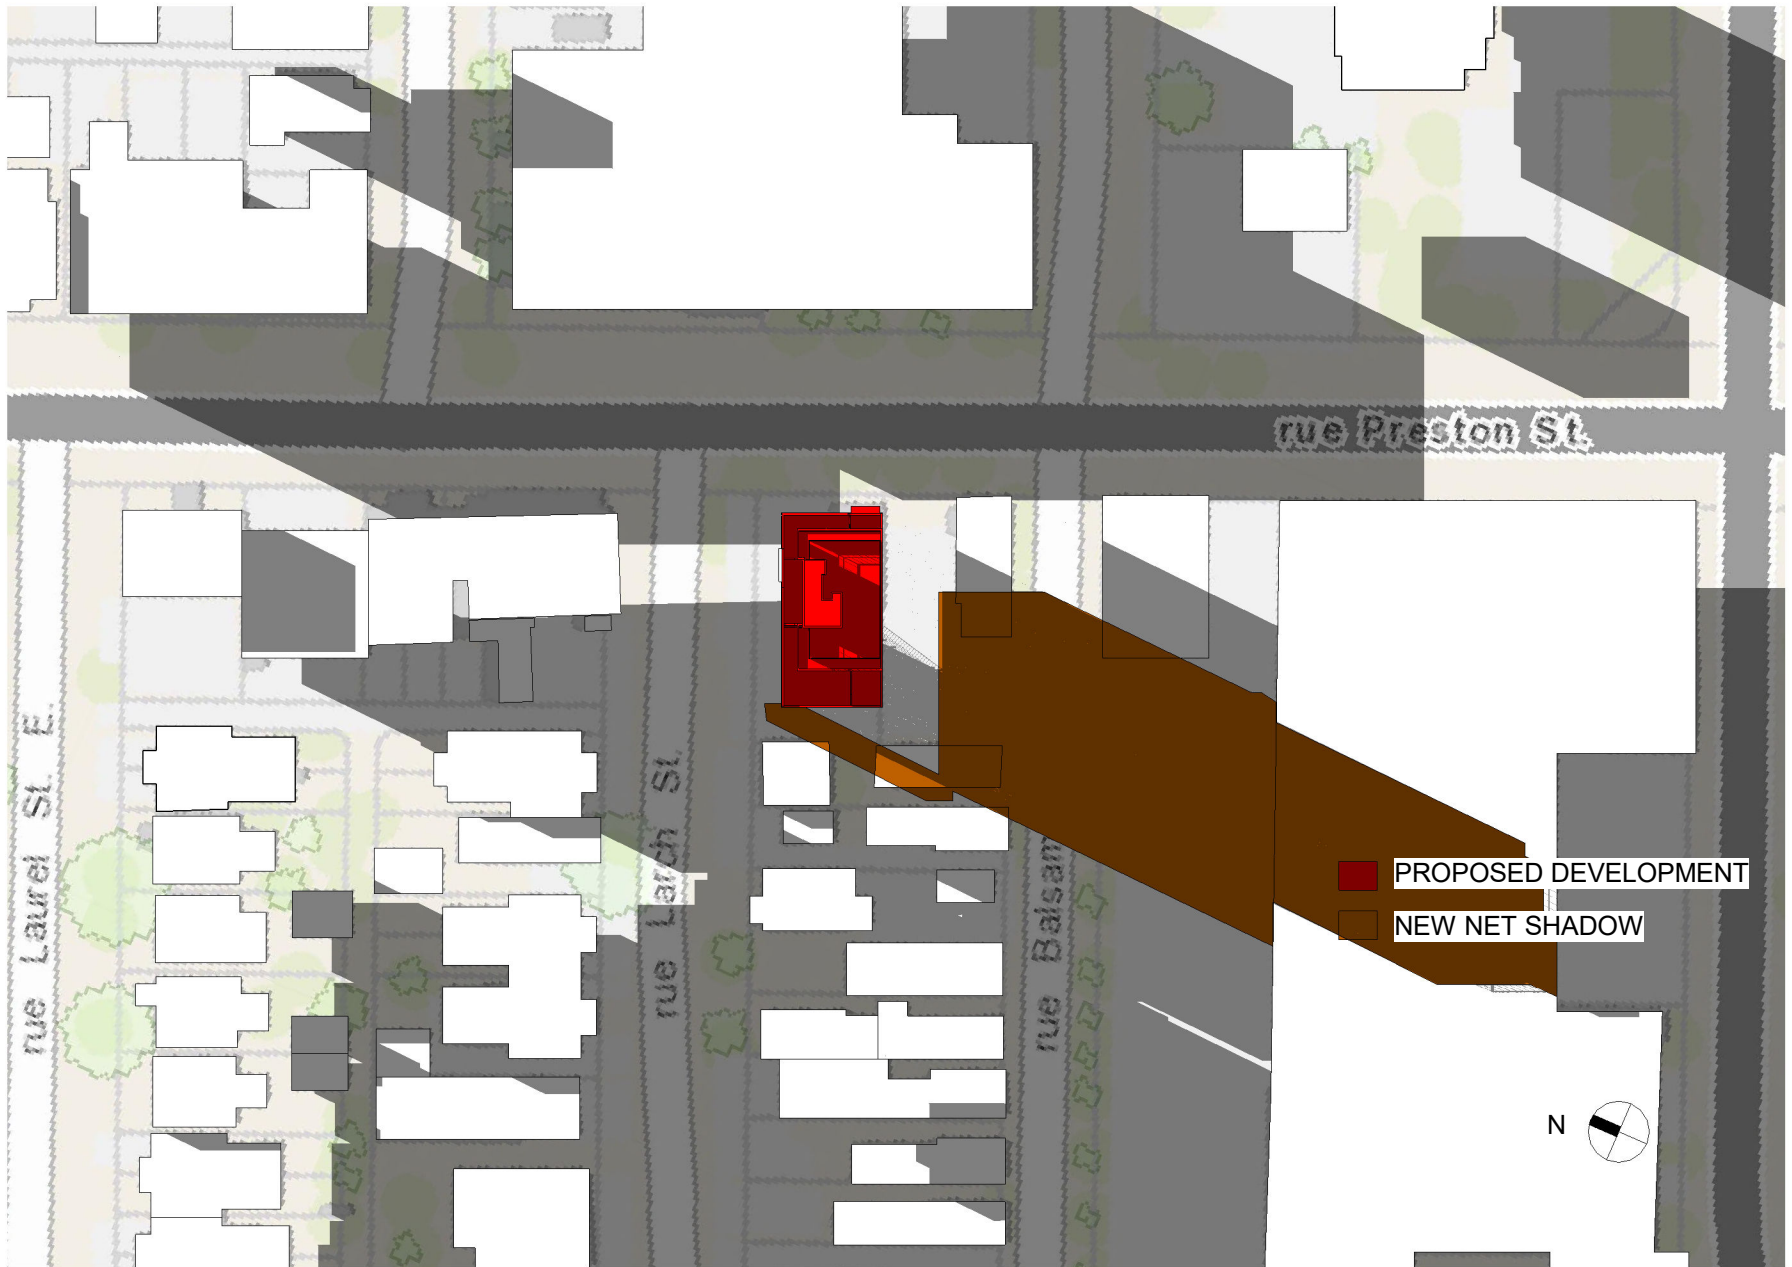


OTTAWA CARLETON CONSTRUCTION GROUP LTD. - BCIN#: 112782
 337 SUNNYSIDE AVE, SUITE 101,
 OTTAWA, ON K1S 0R9
 FERNANDO MATOS - BCIN#: 22431
 613-884-4425

QUALIFICATION INFO SMALL BUILDINGS
 The undersigned has reviewed and takes responsibility for this design, and has the qualifications and meets the requirements set out in the Ontario Building Code to be a designer.

Fernando Matos

224 Preston st.		Ottawa, Ontario		PROJECT NO. ---
SHADOW STUDY	SCALE: 1:1000	DATE: 2023-01-16	DRAWING NO. 12	
Test Date & Time: June 21 -7pm	DRAWN BY: LT			

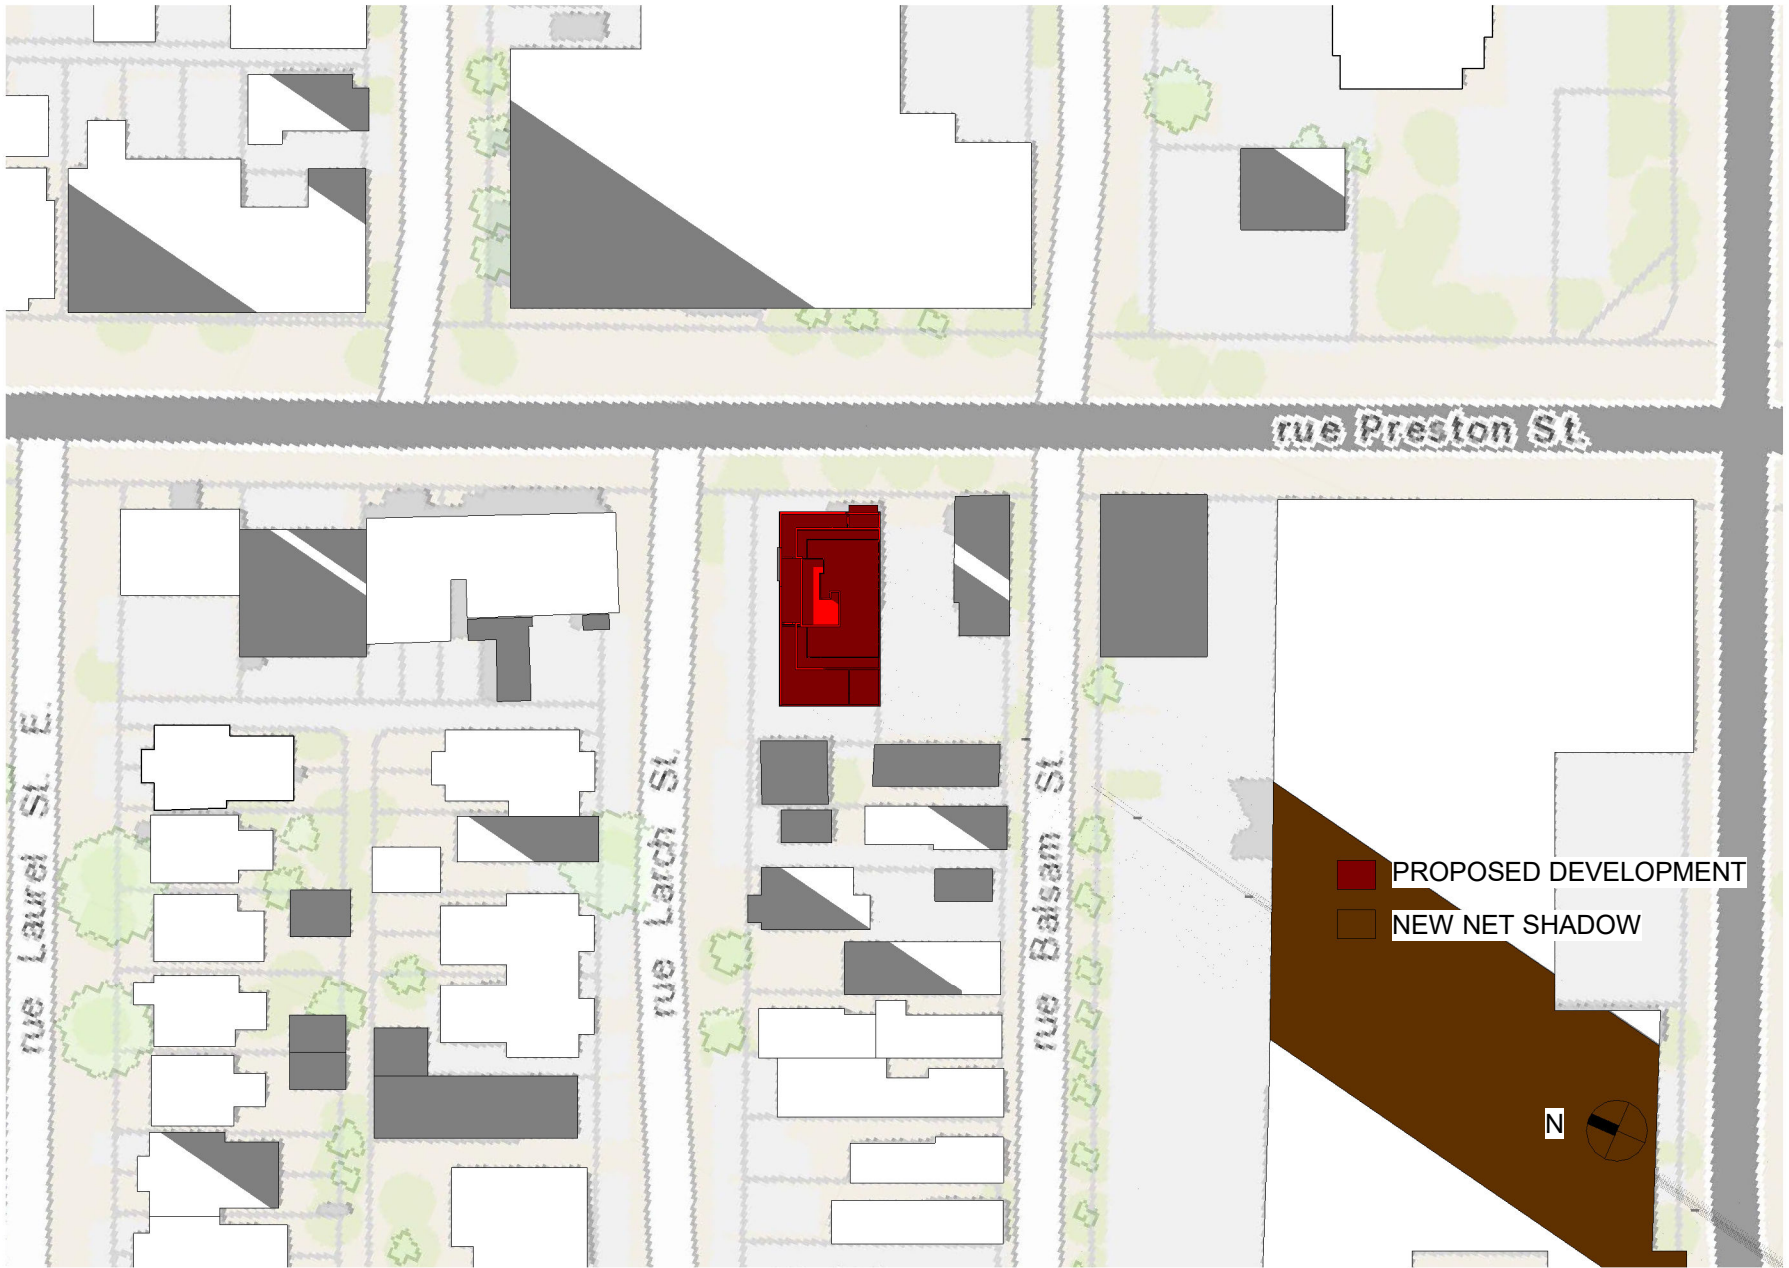


OTTAWA CARLETON CONSTRUCTION GROUP LTD. - BCIN#: 112782
 337 SUNNYSIDE AVE, SUITE 101,
 OTTAWA, ON K1S 0R9
 FERNANDO MATOS - BCIN#: 22431
 613-884-4425

QUALIFICATION INFO SMALL BUILDINGS
 The undersigned has reviewed and takes responsibility for this design, and has the qualifications and meets the requirements set out in the Ontario Building Code to be a designer.

Fernando Matos

224 Preston st.		Ottawa, Ontario		PROJECT NO. ---
SHADOW STUDY		SCALE: 1:1000	DATE: 2023-01-16	DRAWING NO. 13
Test Date & Time: June 21 -8pm		DRAWN BY: LT		

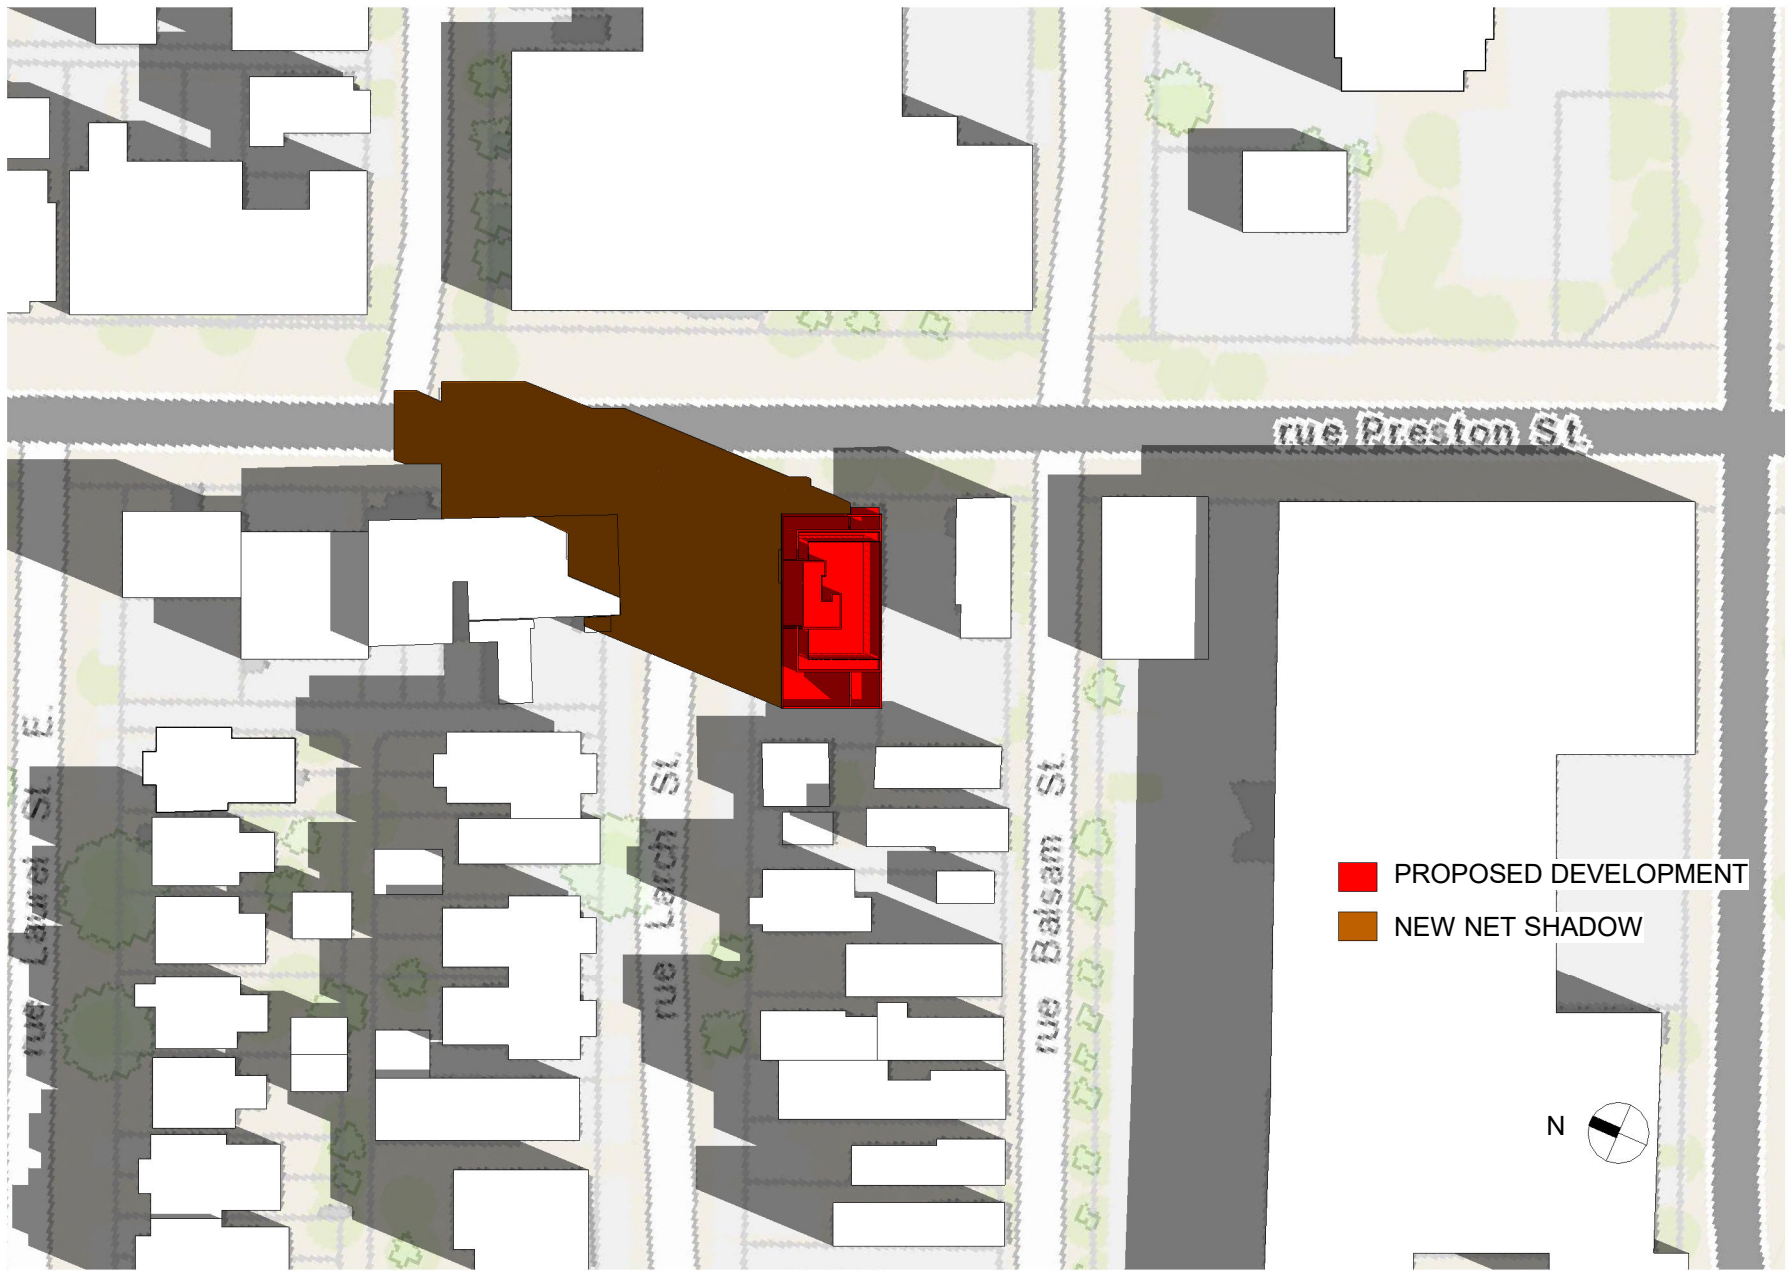


■ PROPOSED DEVELOPMENT
■ NEW NET SHADOW




OTTAWA CARLETON CONSTRUCTION GROUP LTD. - BCIN#: 112782
 337 SUNNYSIDE AVE, SUITE 101,
 OTTAWA, ON K1S 0R9
 FERNANDO MATOS - BCIN#: 22431
 613-884-4425

QUALIFICATION INFO SMALL BUILDINGS
 The undersigned has reviewed and takes responsibility for this design, and has the qualifications and meets the requirements set out in the Ontario Building Code to be a designer.

224 Preston st.		Ottawa, Ontario		PROJECT NO. ---
SHADOW STUDY	SCALE: 1:1000	DATE: 2023-01-16	DRAWING NO. 14	
Test Date & Time: Sep 21 -8am	DRAWN BY: LT			

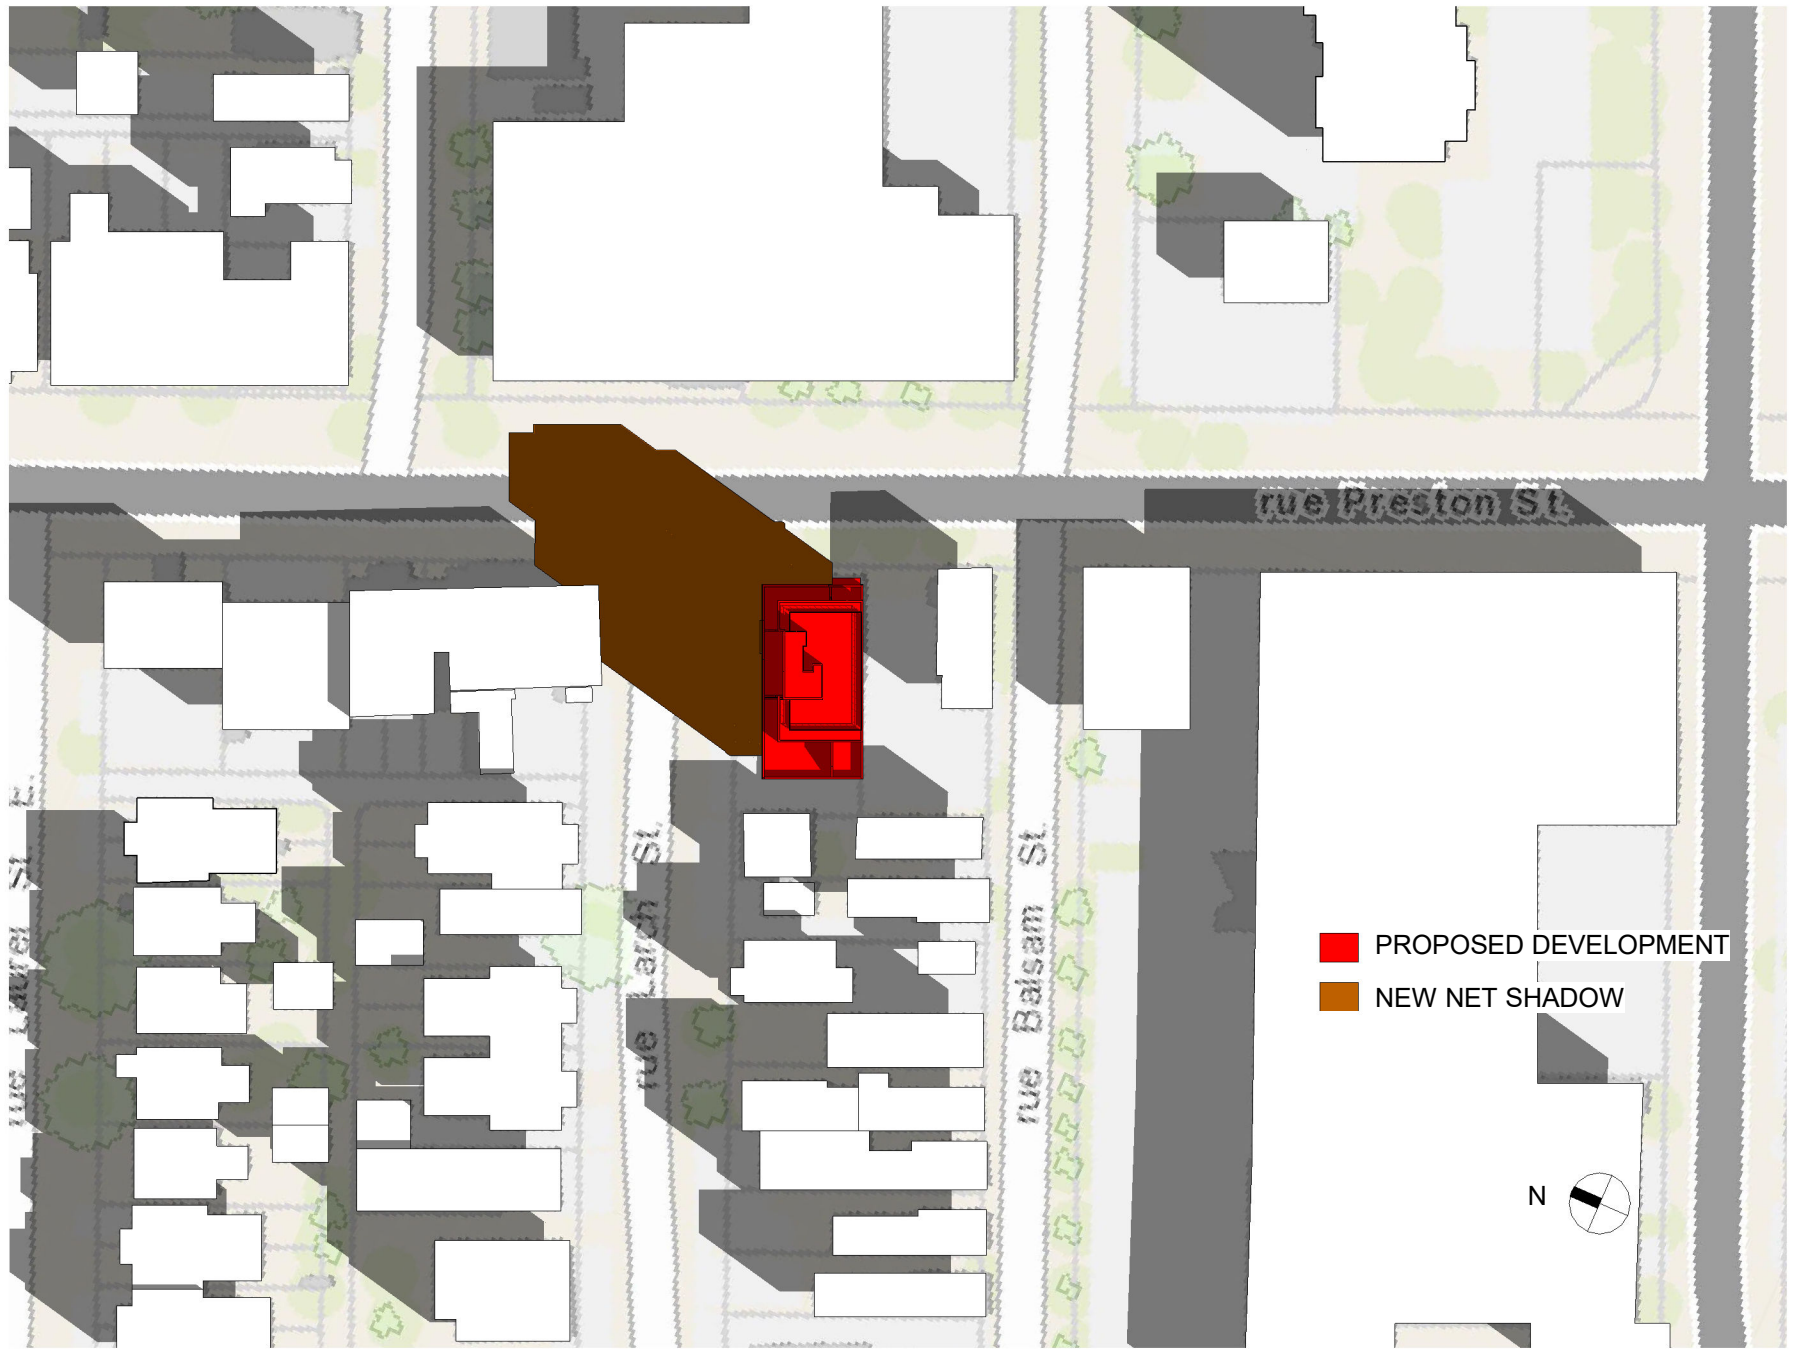

■ PROPOSED DEVELOPMENT
■ NEW NET SHADOW

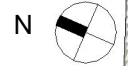


OTTAWA CARLETON CONSTRUCTION
 GROUP LTD. - BCIN#: 112782
 337 SUNNYSIDE AVE, SUITE 101,
 OTTAWA, ON K1S 0R9
 FERNANDO MATOS - BCIN#: 22431
 613-884-4425

QUALIFICATION INFO SMALL BUILDINGS
 The undersigned has reviewed and takes
 responsibility for this design, and has the
 qualifications and meets the requirements
 set out in the Ontario Building Code to be a
 designer.

Fernando Matos

224 Preston st.		Ottawa, Ontario		PROJECT NO. ---
SHADOW STUDY	SCALE: 1:1000	DATE: 2023-01-16	DRAWING NO. 14	
Test Date & Time: Sep 21 -9am	DRAWN BY: LT			

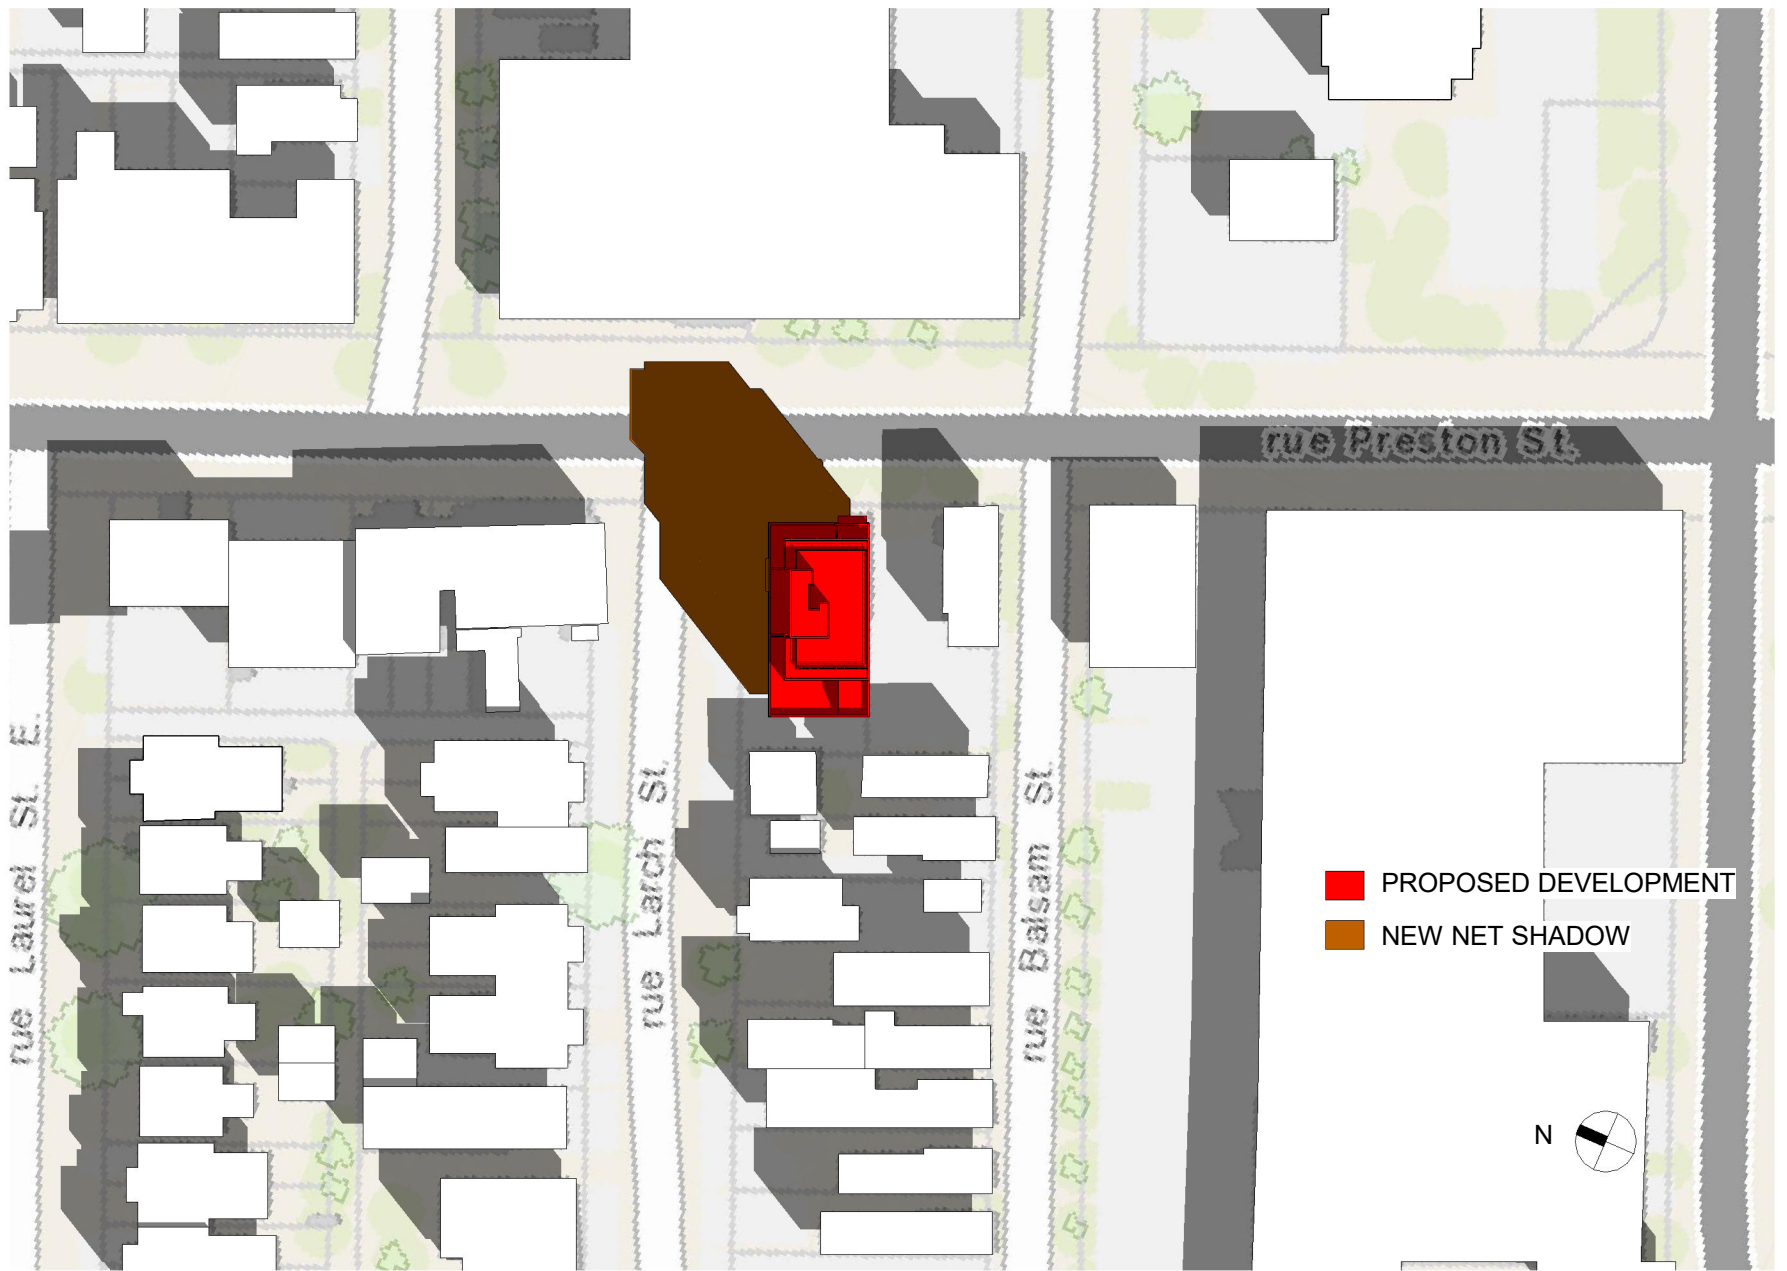


■ PROPOSED DEVELOPMENT
■ NEW NET SHADOW



OTTAWA CARLETON CONSTRUCTION
 GROUP LTD. - BCIN#: 112782
 337 SUNNYSIDE AVE, SUITE 101,
 OTTAWA, ON K1S 0R9
 FERNANDO MATOS - BCIN#: 22431
 613-884-4425

QUALIFICATION INFO SMALL BUILDINGS
 The undersigned has reviewed and takes
 responsibility for this design, and has the
 qualifications and meets the requirements
 set out in the Ontario Building Code to be a
 designer.

224 Preston st.		Ottawa, Ontario		PROJECT NO. ---
SHADOW STUDY	SCALE: 1:1000	DATE: 2023-01-16	DRAWING NO. 16	
Test Date & Time: Sep 21 -10am	DRAWN BY: LT			

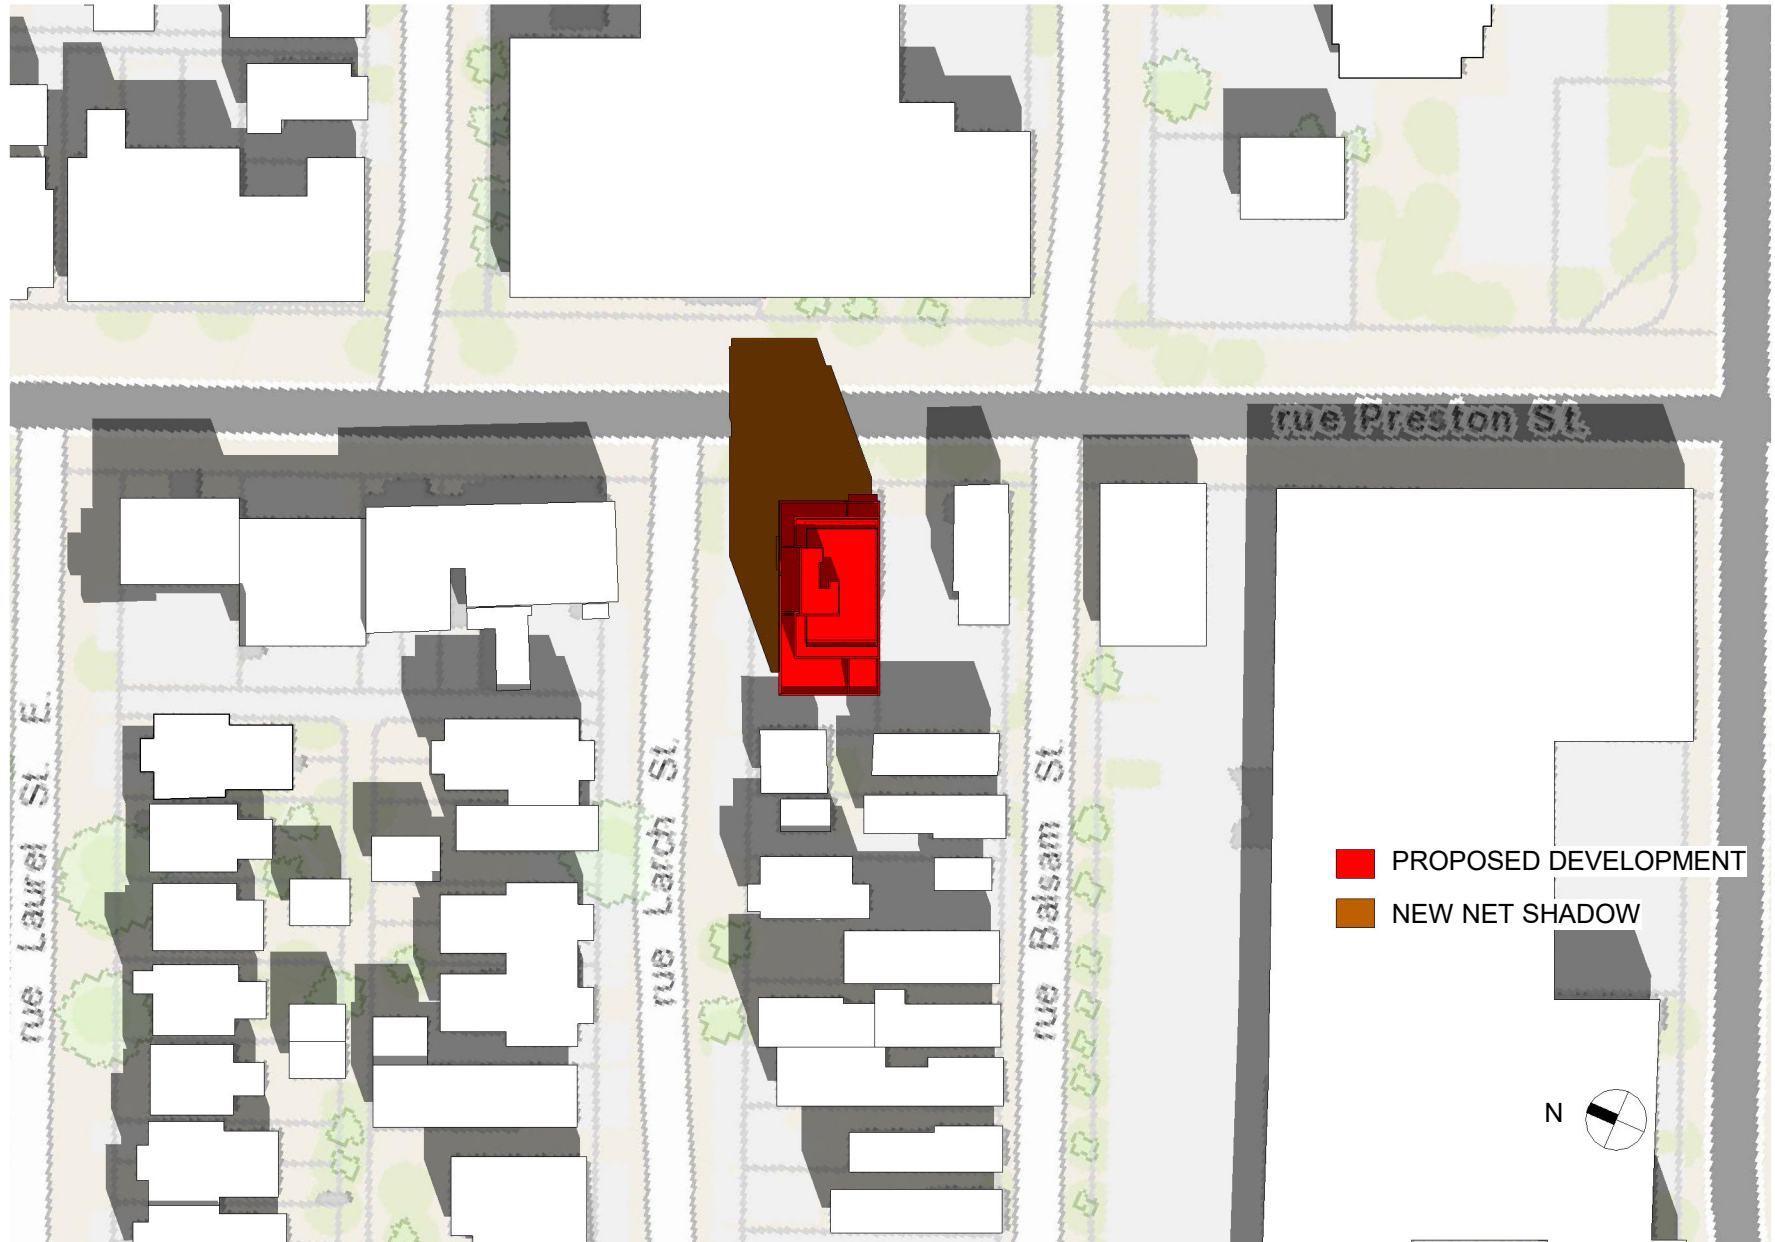

PROPOSED DEVELOPMENT
 NEW NET SHADOW




OTTAWA CARLETON CONSTRUCTION
 GROUP LTD. - BCIN#: 112782
 337 SUNNYSIDE AVE, SUITE 101,
 OTTAWA, ON K1S 0R9
 FERNANDO MATOS - BCIN#: 22431
 613-884-4425

QUALIFICATION INFO SMALL BUILDINGS
 The undersigned has reviewed and takes
 responsibility for this design, and has the
 qualifications and meets the requirements
 set out in the Ontario Building Code to be a
 designer.

Fernando Matos

224 Preston st.		Ottawa, Ontario		PROJECT NO. ---
SHADOW STUDY		SCALE: 1:1000	DATE: 2023-01-16	DRAWING NO. 17
Test Date & Time: Sep 21 -11am		DRAWN BY: LT		

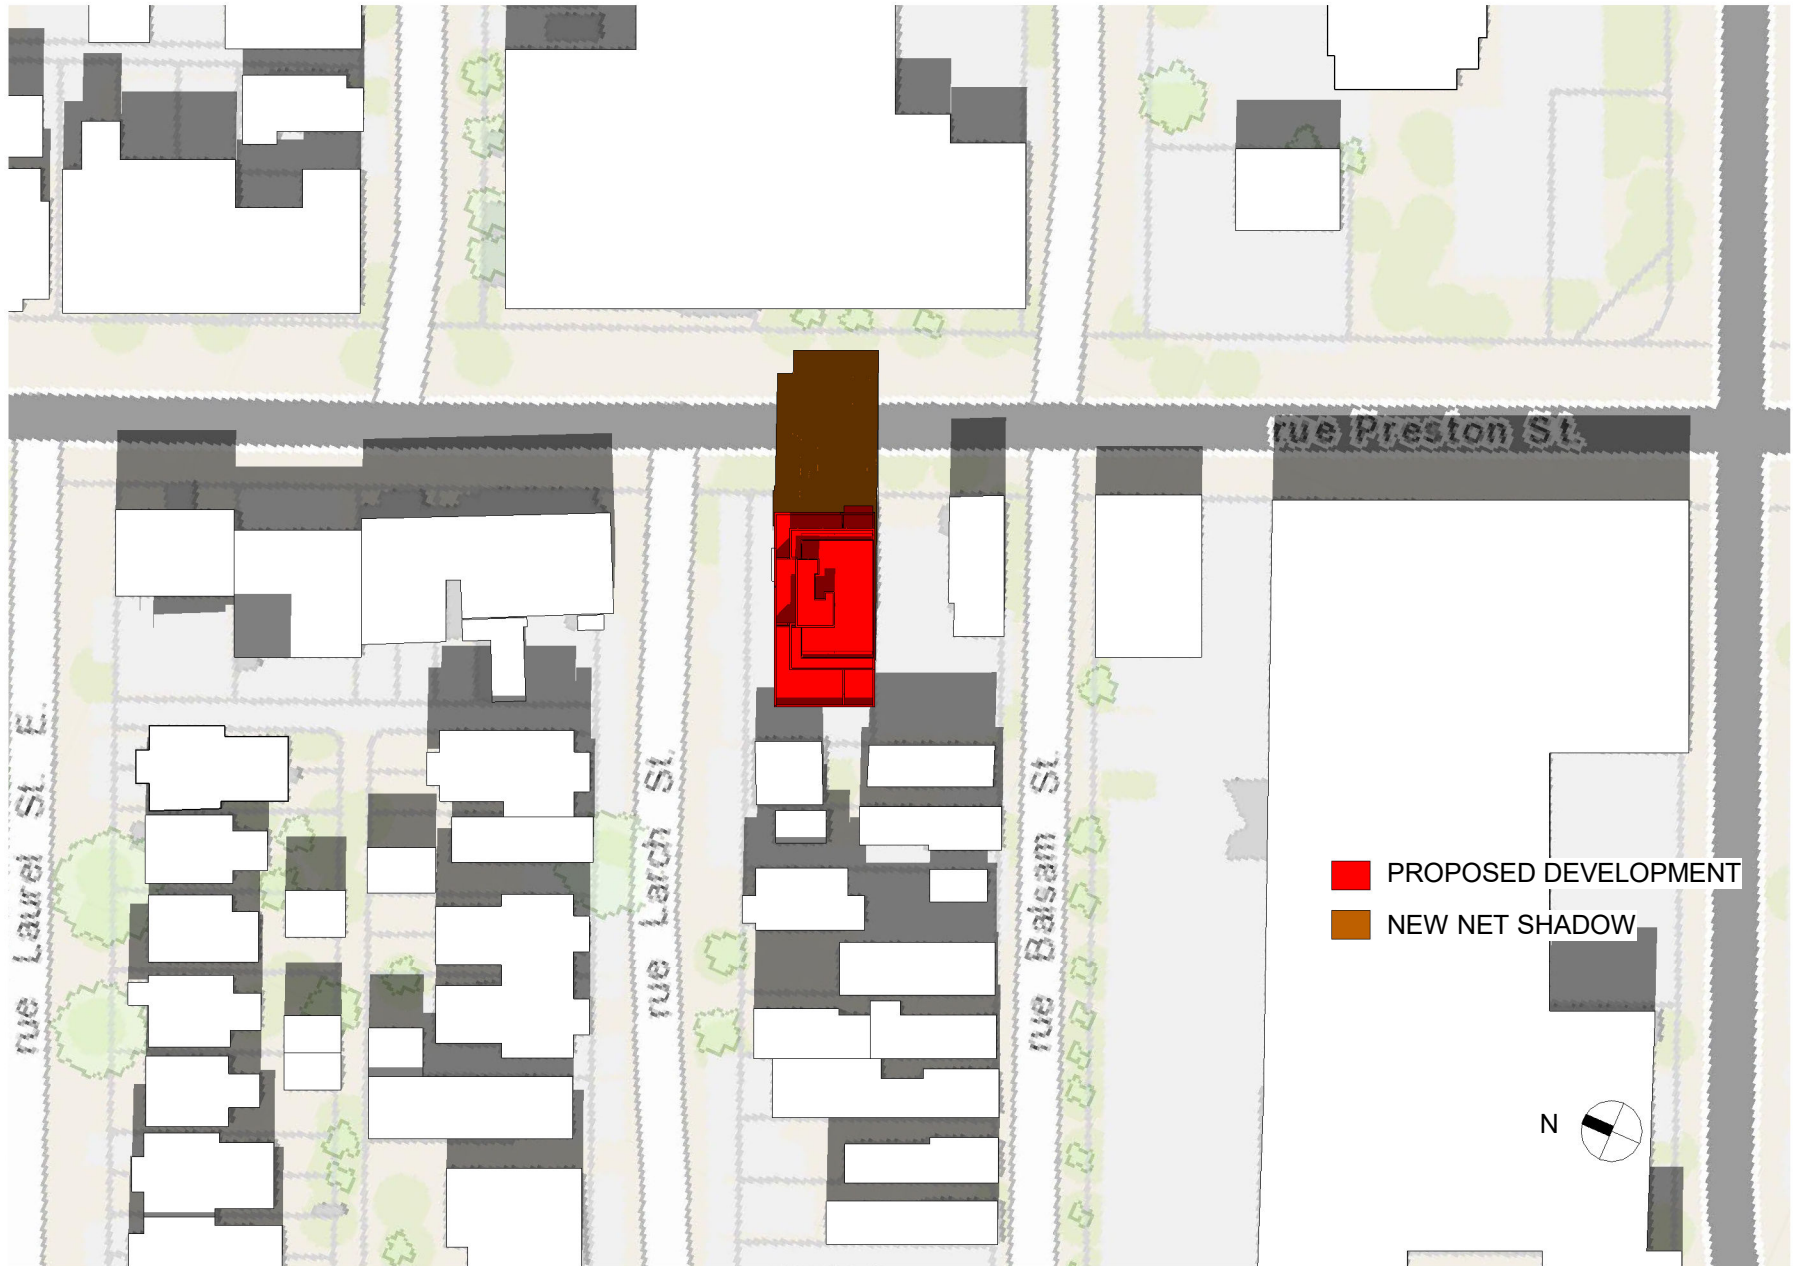

■ PROPOSED DEVELOPMENT
■ NEW NET SHADOW



OTTAWA CARLETON CONSTRUCTION
 GROUP LTD. - BCIN#: 112782
 337 SUNNYSIDE AVE, SUITE 101,
 OTTAWA, ON K1S 0R9
 FERNANDO MATOS - BCIN#: 22431
 613-884-4425

QUALIFICATION INFO SMALL BUILDINGS
 The undersigned has reviewed and takes
 responsibility for this design, and has the
 qualifications and meets the requirements
 set out in the Ontario Building Code to be a
 designer.

Fernando Matos

224 Preston st.		Ottawa, Ontario		PROJECT NO. ---
SHADOW STUDY	SCALE: 1:1000	DATE: 2023-01-16	DRAWING NO. 8	
Test Date & Time: Sep 21 -12pm	DRAWN BY: LT			




- PROPOSED DEVELOPMENT
- NEW NET SHADOW



OTTAWA CARLETON CONSTRUCTION GROUP LTD. - BCIN#: 112782
 337 SUNNYSIDE AVE, SUITE 101,
 OTTAWA, ON K1S 0R9
 FERNANDO MATOS - BCIN#: 22431
 613-884-4425

QUALIFICATION INFO SMALL BUILDINGS
 The undersigned has reviewed and takes responsibility for this design, and has the qualifications and meets the requirements set out in the Ontario Building Code to be a designer.

224 Preston st.		Ottawa, Ontario		PROJECT NO. ---
SHADOW STUDY		SCALE: 1:1000	DATE: 2023-01-16	DRAWING NO. 19
Test Date & Time: Sep 21 -1pm		DRAWN BY: LT		

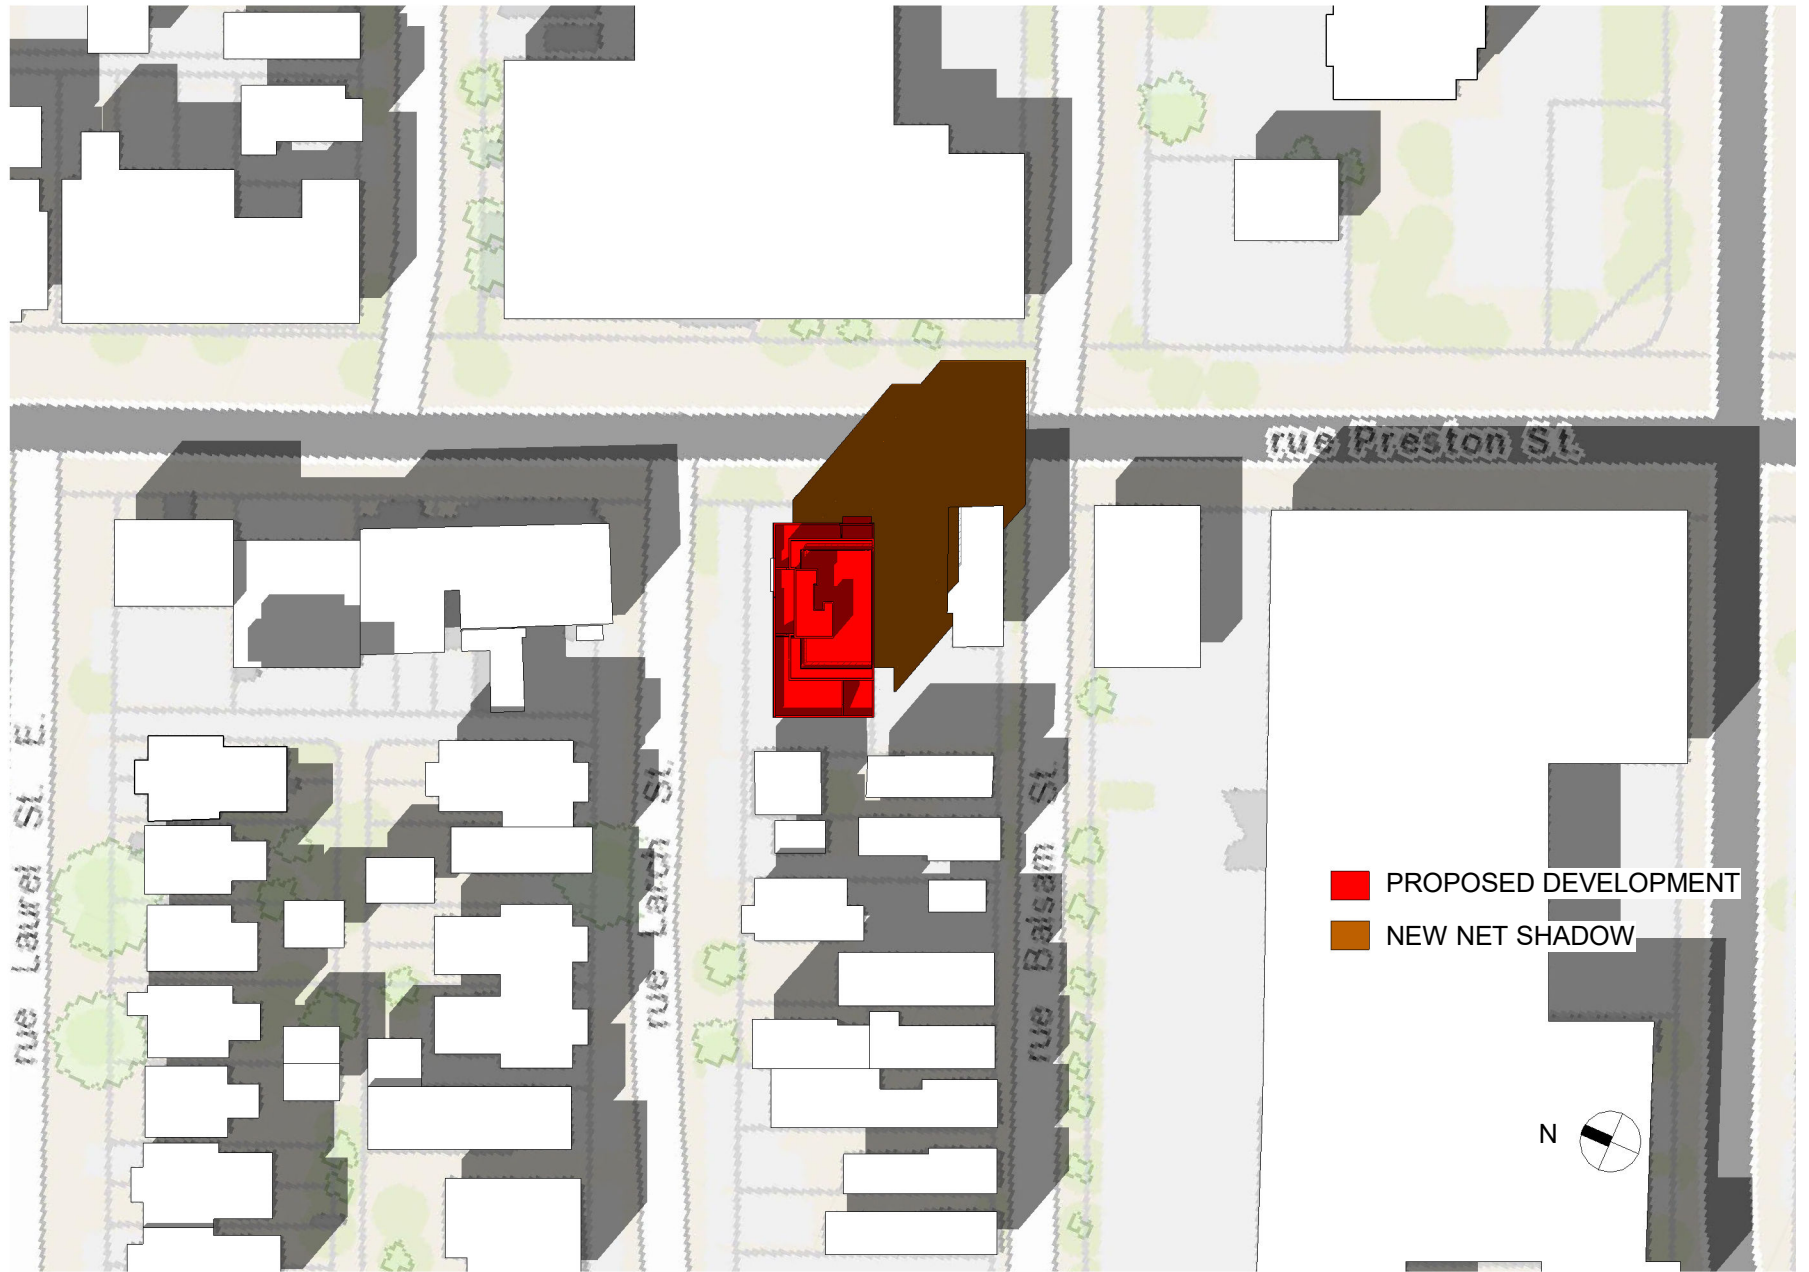

- PROPOSED DEVELOPMENT
- NEW NET SHADOW



OTTAWA CARLETON CONSTRUCTION
 GROUP LTD. - BCIN#: 112782
 337 SUNNYSIDE AVE, SUITE 101,
 OTTAWA, ON K1S 0R9
 FERNANDO MATOS - BCIN#: 22431
 613-884-4425

QUALIFICATION INFO SMALL BUILDINGS
 The undersigned has reviewed and takes
 responsibility for this design, and has the
 qualifications and meets the requirements
 set out in the Ontario Building Code to be a
 designer.

Fernando Matos

224 Preston st.		Ottawa, Ontario		PROJECT NO. ---
SHADOW STUDY	SCALE: 1:1000	DATE: 2023-01-16	DRAWING NO. 20	
Test Date & Time: Sep 21 -2pm	DRAWN BY: LT			



■ PROPOSED DEVELOPMENT
■ NEW NET SHADOW



OTTAWA CARLETON CONSTRUCTION
 GROUP LTD. - BCIN#: 112782
 337 SUNNYSIDE AVE, SUITE 101,
 OTTAWA, ON K1S 0R9
 FERNANDO MATOS - BCIN#: 22431
 613-884-4425


QUALIFICATION INFO SMALL BUILDINGS
 The undersigned has reviewed and takes
 responsibility for this design, and has the
 qualifications and meets the requirements
 set out in the Ontario Building Code to be a
 designer.

Fernando Matos

224 Preston st.		Ottawa, Ontario		PROJECT NO. ---
SHADOW STUDY	SCALE: 1:1000	DATE: 2023-01-16	DRAWING NO. 21	
Test Date & Time: Sep 21 -3pm	DRAWN BY: LT			



■ PROPOSED DEVELOPMENT
■ NEW NET SHADOW

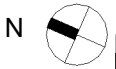

OTTAWA CARLETON CONSTRUCTION
 GROUP LTD. - BCIN#: 112782
 337 SUNNYSIDE AVE, SUITE 101,
 OTTAWA, ON K1S 0R9
 FERNANDO MATOS - BCIN#: 22431
 613-884-4425

QUALIFICATION INFO SMALL BUILDINGS
 The undersigned has reviewed and takes
 responsibility for this design, and has the
 qualifications and meets the requirements
 set out in the Ontario Building Code to be a
 designer.

Fernando Matos

224 Preston st. Ottawa, Ontario

SHADOW STUDY

SCALE: 1:1000

DATE: 2023-01-16

Test Date & Time: Sep 21 -4pm

DRAWN BY: LT


PROJECT NO. ---

DRAWING NO. 22



 PROPOSED DEVELOPMENT

 NEW NET SHADOW

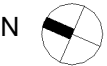

OTTAWA CARLETON CONSTRUCTION GROUP LTD. - BCIN#: 112782
 337 SUNNYSIDE AVE, SUITE 101,
 OTTAWA, ON K1S 0R9
 FERNANDO MATOS - BCIN#: 22431
 613-884-4425

QUALIFICATION INFO SMALL BUILDINGS
 The undersigned has reviewed and takes responsibility for this design, and has the qualifications and meets the requirements set out in the Ontario Building Code to be a designer.

Fernando Matos

224 Preston st. Ottawa, Ontario

SHADOW STUDY

SCALE: 1:1000

DATE: 2023-01-16


Test Date & Time: Sep 23 -5pm

DRAWN BY: LT

PROJECT NO. ---

DRAWING NO.

23

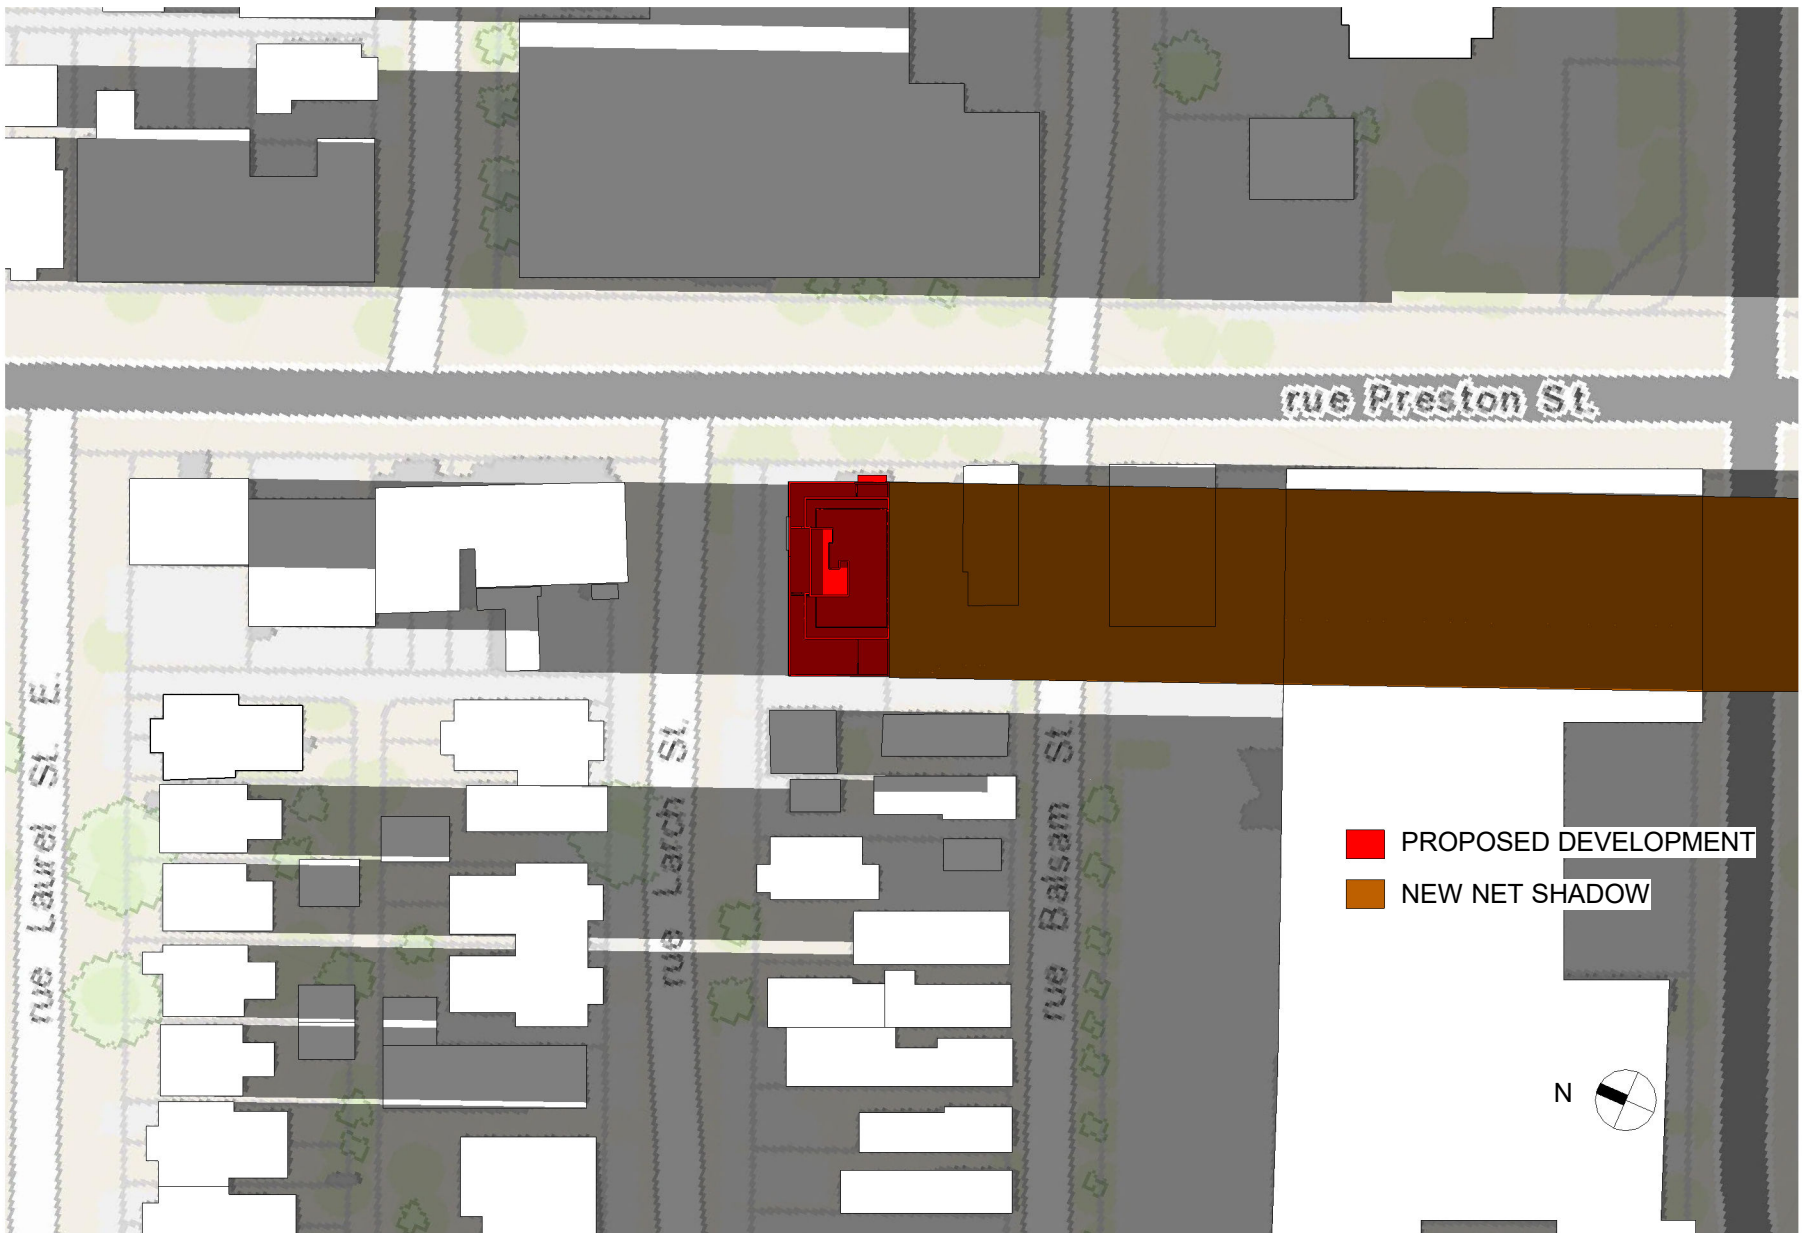

■ PROPOSED DEVELOPMENT
■ NEW NET SHADOW




OTTAWA CARLETON CONSTRUCTION GROUP LTD. - BCIN#: 112782
 337 SUNNYSIDE AVE, SUITE 101,
 OTTAWA, ON K1S 0R9
 FERNANDO MATOS - BCIN#: 22431
 613-884-4425

QUALIFICATION INFO SMALL BUILDINGS
 The undersigned has reviewed and takes responsibility for this design, and has the qualifications and meets the requirements set out in the Ontario Building Code to be a designer.

Fernando Matos

224 Preston st.		Ottawa, Ontario		PROJECT NO. ---
SHADOW STUDY	SCALE: 1:1000	DATE: 2023-01-16	DRAWING NO. 24	
Test Date & Time: Sep 21 -6pm	DRAWN BY: LT			

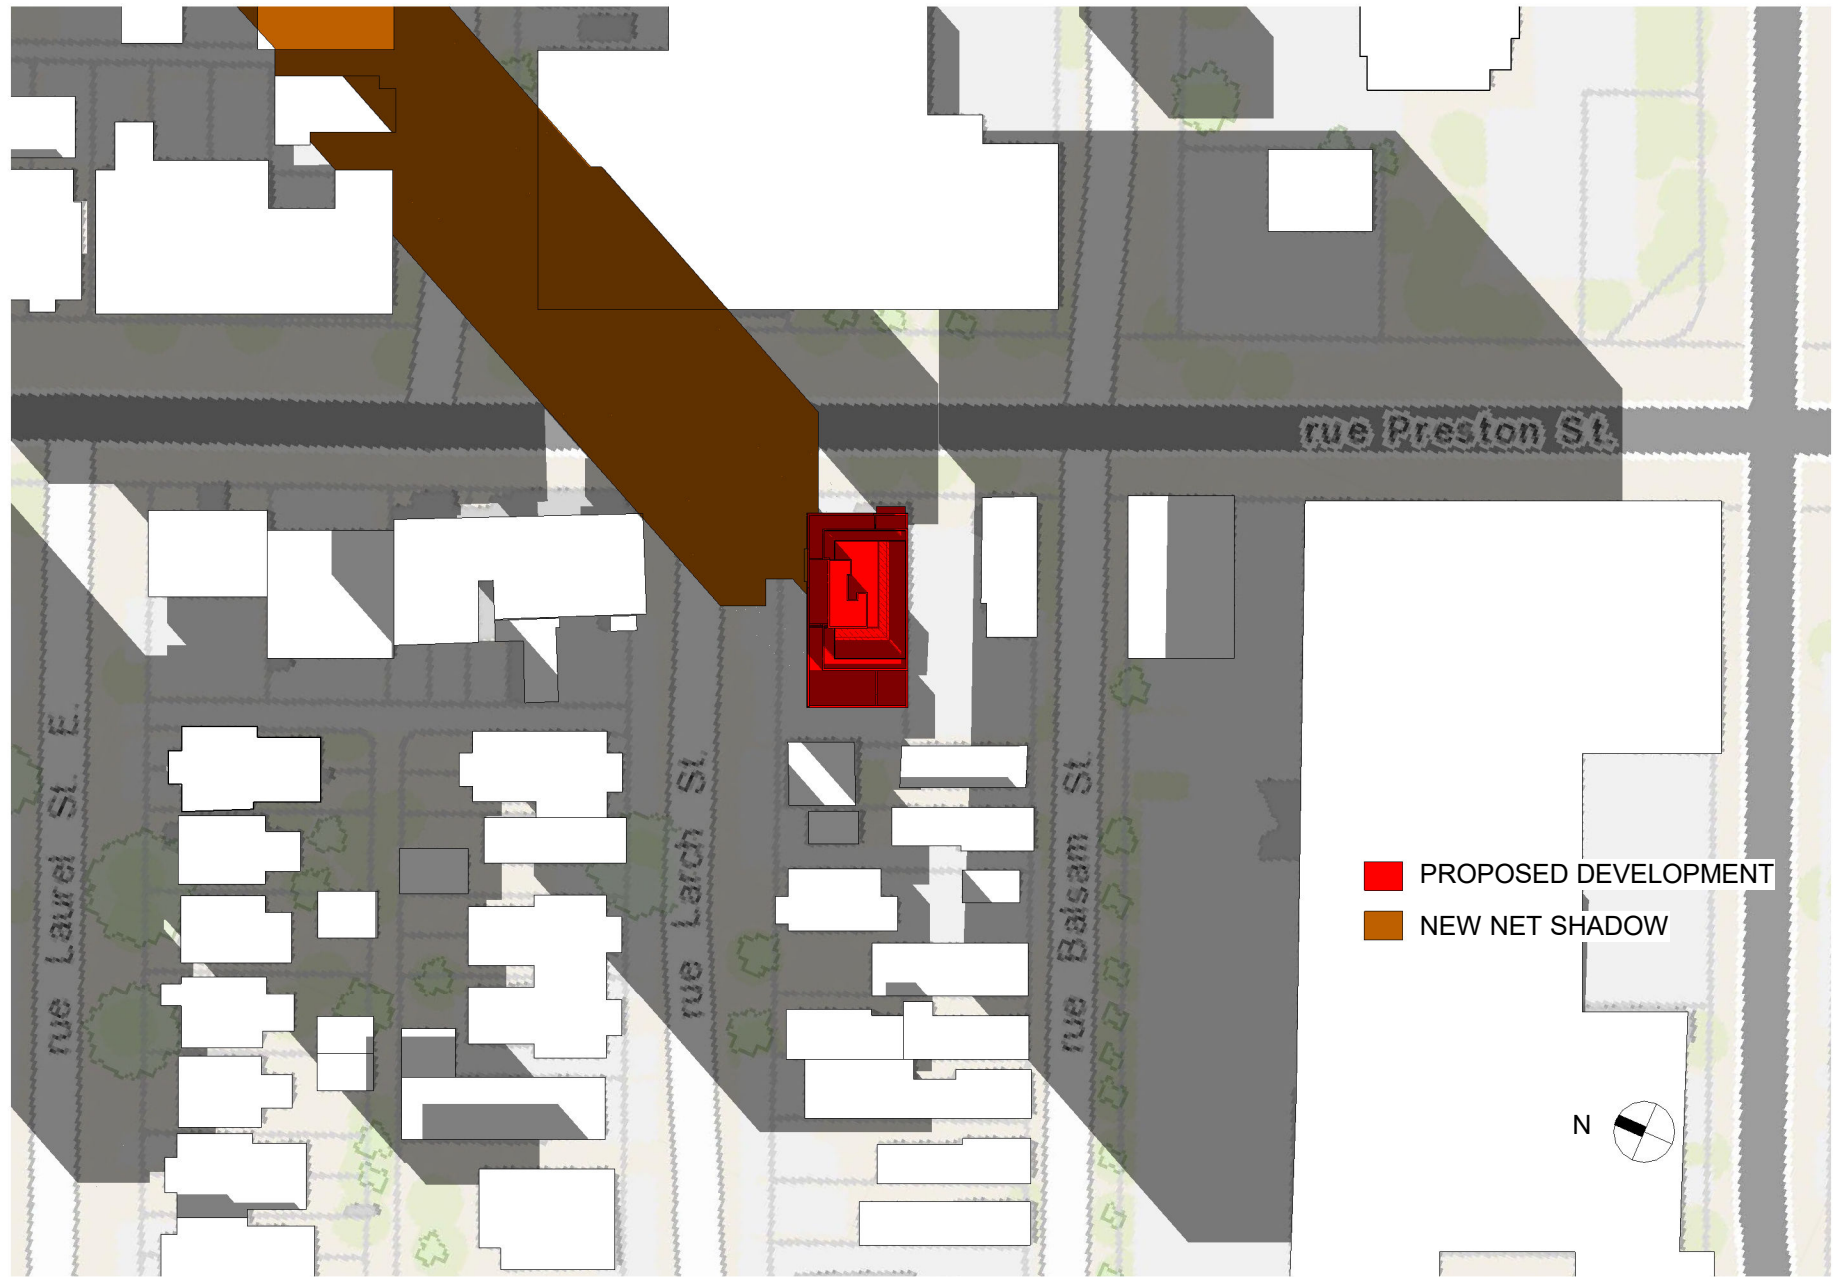

■ PROPOSED DEVELOPMENT
■ NEW NET SHADOW




OTTAWA CARLETON CONSTRUCTION GROUP LTD. - BCIN#: 112782
 337 SUNNYSIDE AVE, SUITE 101,
 OTTAWA, ON K1S 0R9
 FERNANDO MATOS - BCIN#: 22431
 613-884-4425

QUALIFICATION INFO SMALL BUILDINGS
 The undersigned has reviewed and takes responsibility for this design, and has the qualifications and meets the requirements set out in the Ontario Building Code to be a designer.

Fernando Matos

224 Preston st.		Ottawa, Ontario		PROJECT NO. ---
SHADOW STUDY	SCALE: 1:1000	DATE: 2023-01-16	DRAWING NO. 25	
Test Date & Time: Dec 21 -9am	DRAWN BY: LT			

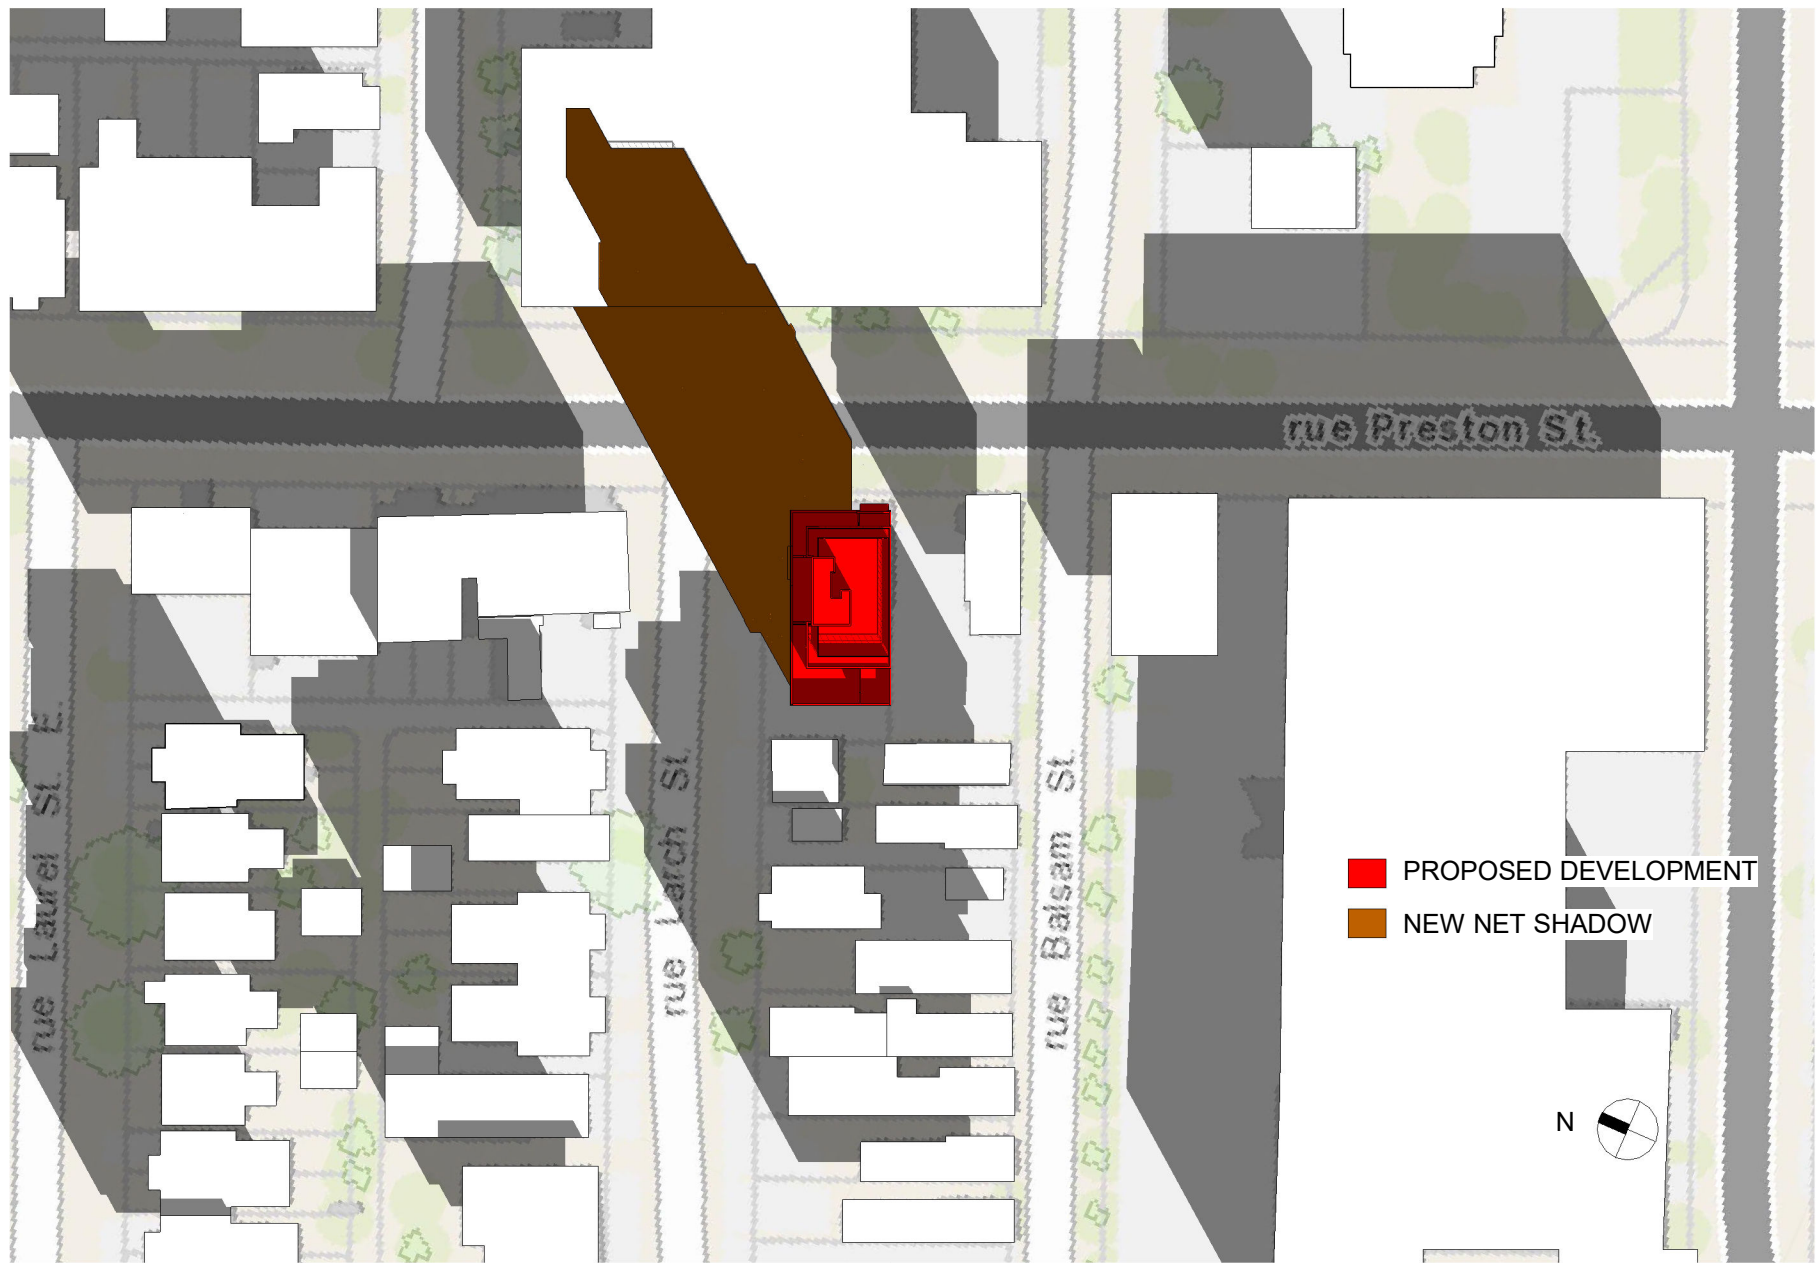


OTTAWA CARLETON CONSTRUCTION GROUP LTD. - BCIN#: 112782
 337 SUNNYSIDE AVE, SUITE 101,
 OTTAWA, ON K1S 0R9
 FERNANDO MATOS - BCIN#: 22431
 613-884-4425

QUALIFICATION INFO SMALL BUILDINGS
 The undersigned has reviewed and takes responsibility for this design, and has the qualifications and meets the requirements set out in the Ontario Building Code to be a designer.

Fernando Matos

224 Preston st.		Ottawa, Ontario		PROJECT NO. ---
SHADOW STUDY	SCALE: 1:1000	DATE: 2023-01-16	DRAWING NO. 26	
Test Date & Time: Dec 21 -10am	DRAWN BY: LT			

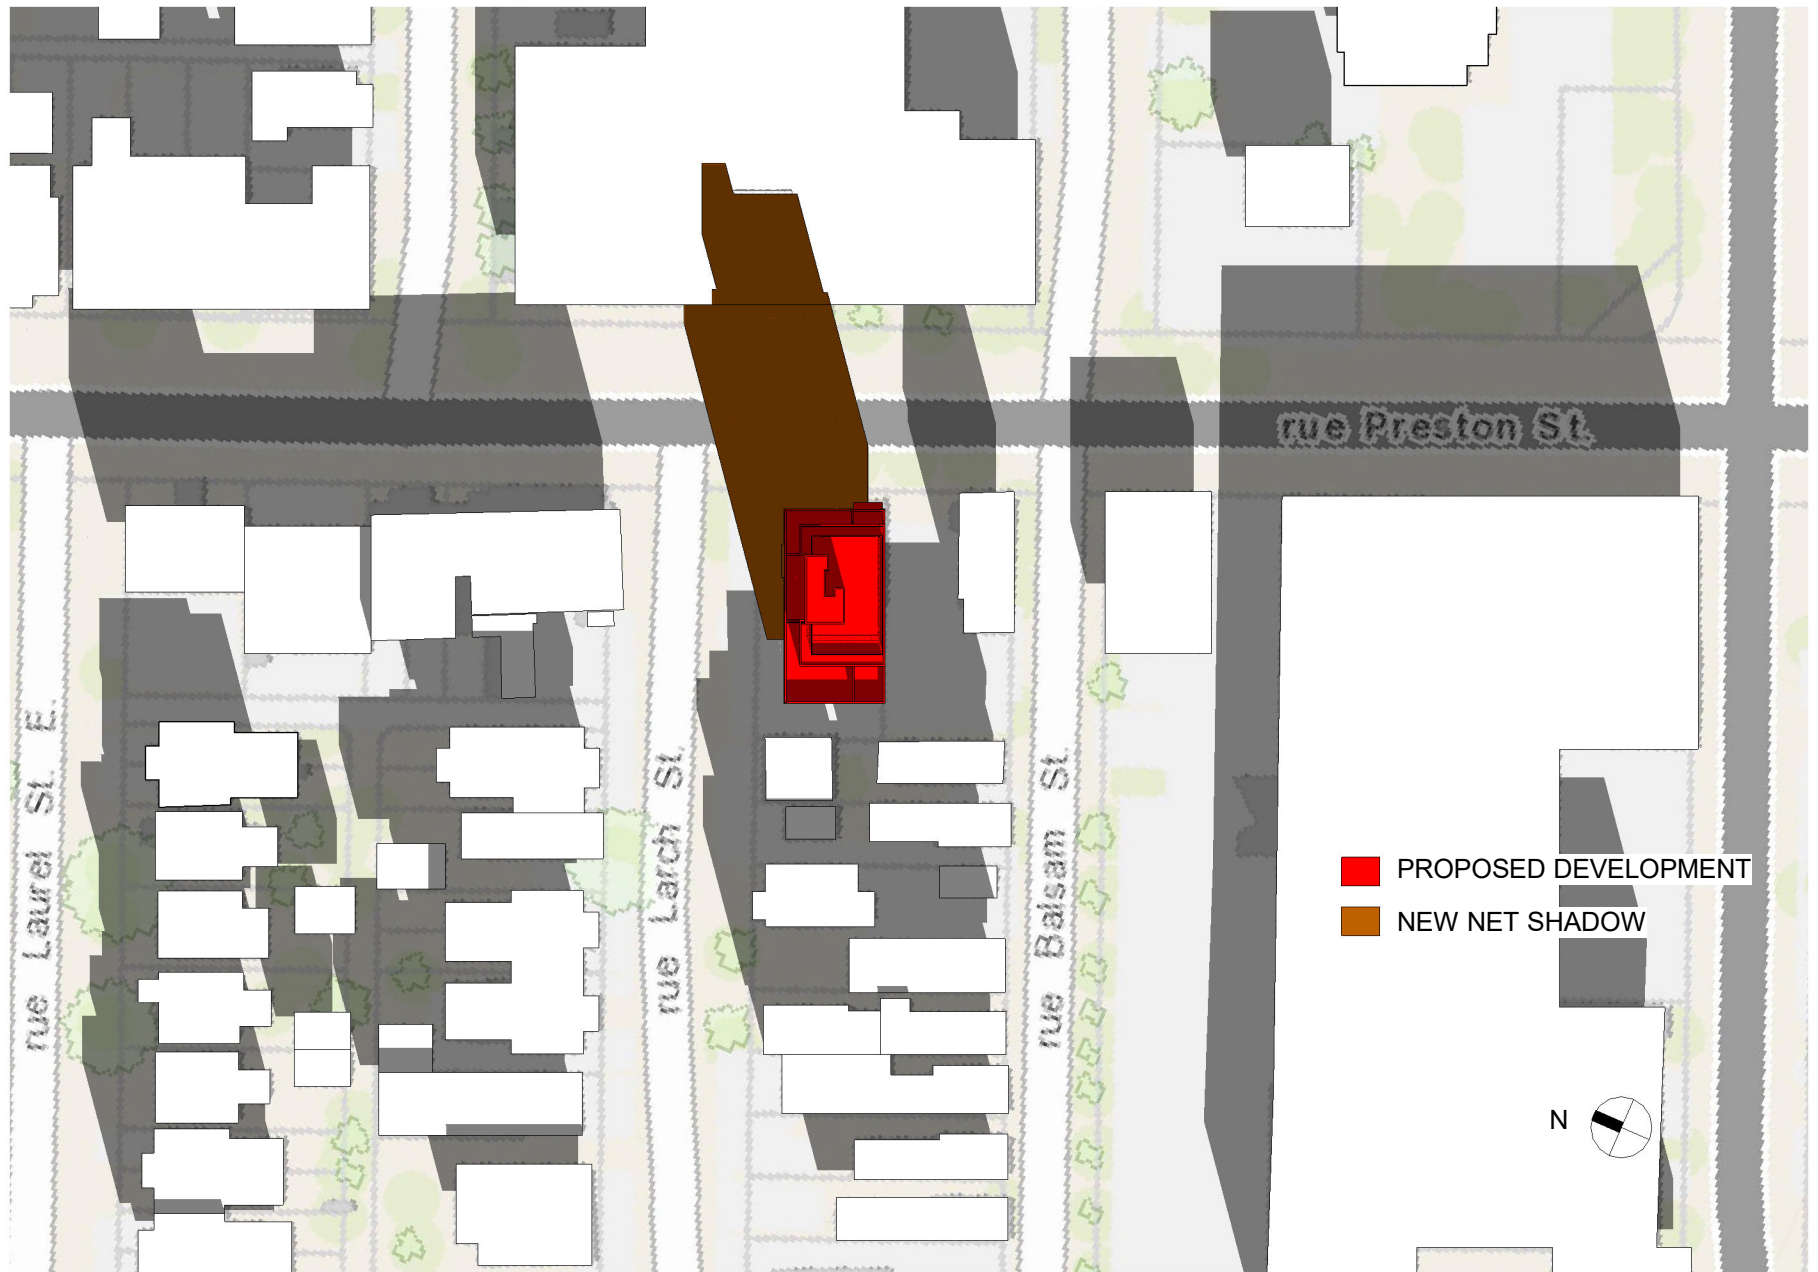

- PROPOSED DEVELOPMENT
- NEW NET SHADOW




OTTAWA CARLETON CONSTRUCTION
 GROUP LTD. - BCIN#: 112782
 337 SUNNYSIDE AVE, SUITE 101,
 OTTAWA, ON K1S 0R9
 FERNANDO MATOS - BCIN#: 22431
 613-884-4425


QUALIFICATION INFO SMALL BUILDINGS
 The undersigned has reviewed and takes
 responsibility for this design, and has the
 qualifications and meets the requirements
 set out in the Ontario Building Code to be a
 designer.

Fernando Matos

224 Preston st.		Ottawa, Ontario		PROJECT NO. ---
SHADOW STUDY	SCALE: 1:1000	DATE: 2023-01-16	DRAWING NO. 27	
Test Date & Time: Dec 21 -11am	DRAWN BY: LT			

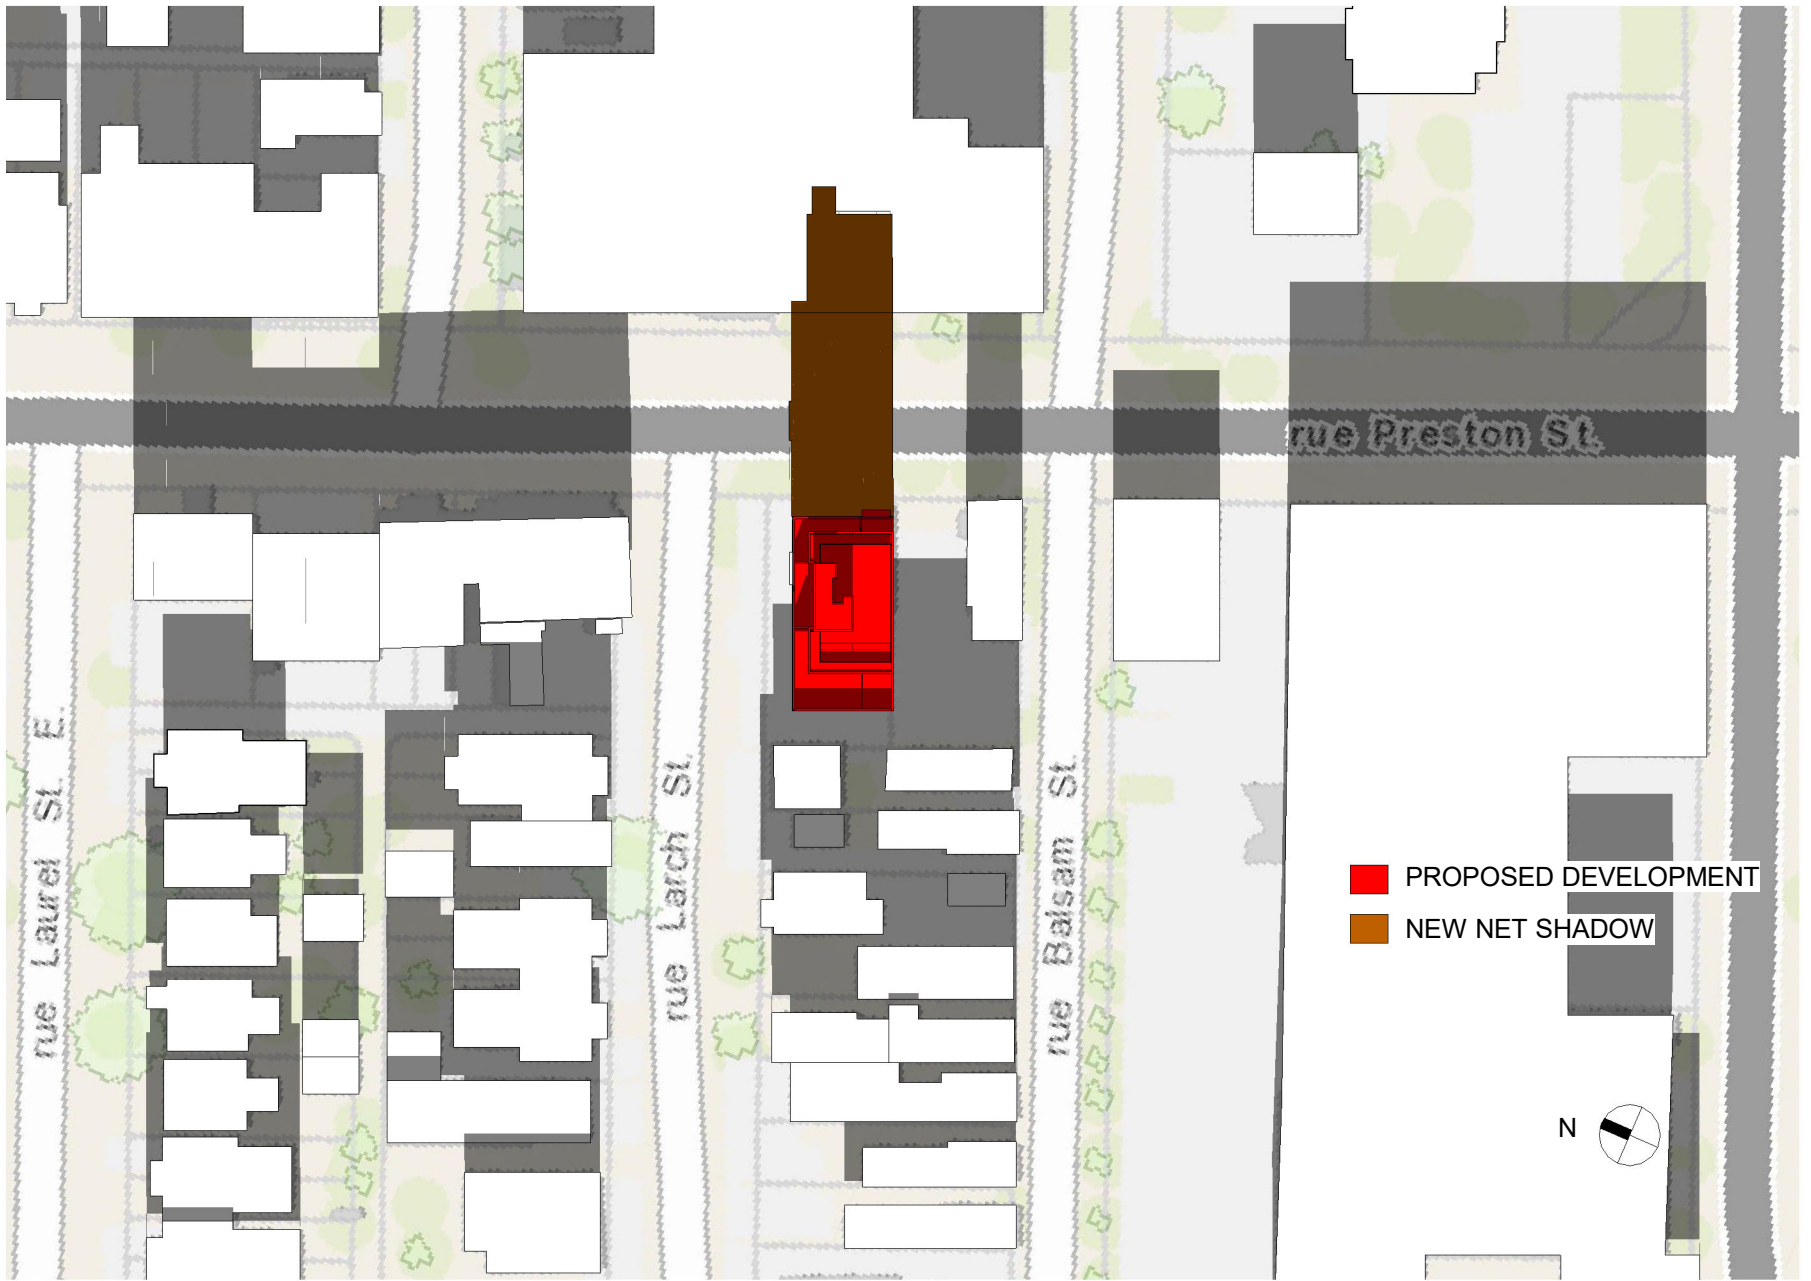

■ PROPOSED DEVELOPMENT
■ NEW NET SHADOW

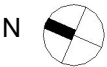

OTTAWA CARLETON CONSTRUCTION
 GROUP LTD. - BCIN#: 112782
 337 SUNNYSIDE AVE, SUITE 101,
 OTTAWA, ON K1S 0R9
 FERNANDO MATOS - BCIN#: 22431
 613-884-4425

QUALIFICATION INFO SMALL BUILDINGS
 The undersigned has reviewed and takes
 responsibility for this design, and has the
 qualifications and meets the requirements
 set out in the Ontario Building Code to be a
 designer.

Fernando Matos

224 Preston st.		Ottawa, Ontario		PROJECT NO. ---
SHADOW STUDY	SCALE: 1:1000	DATE: 2023-01-16	DRAWING NO. 28	
Test Date & Time: Dec 21 -12pm	DRAWN BY: LT			




- PROPOSED DEVELOPMENT
- NEW NET SHADOW




OTTAWA CARLETON CONSTRUCTION GROUP LTD. - BCIN#: 112782
 337 SUNNYSIDE AVE, SUITE 101,
 OTTAWA, ON K1S 0R9
 FERNANDO MATOS - BCIN#: 22431
 613-884-4425

QUALIFICATION INFO SMALL BUILDINGS
 The undersigned has reviewed and takes responsibility for this design, and has the qualifications and meets the requirements set out in the Ontario Building Code to be a designer.

224 Preston st.		Ottawa, Ontario		PROJECT NO. ---
SHADOW STUDY	SCALE: 1:1000	DATE: 2023-01-16	DRAWING NO. 29	
Test Date & Time: Dec 21 -1pm	DRAWN BY: LT			

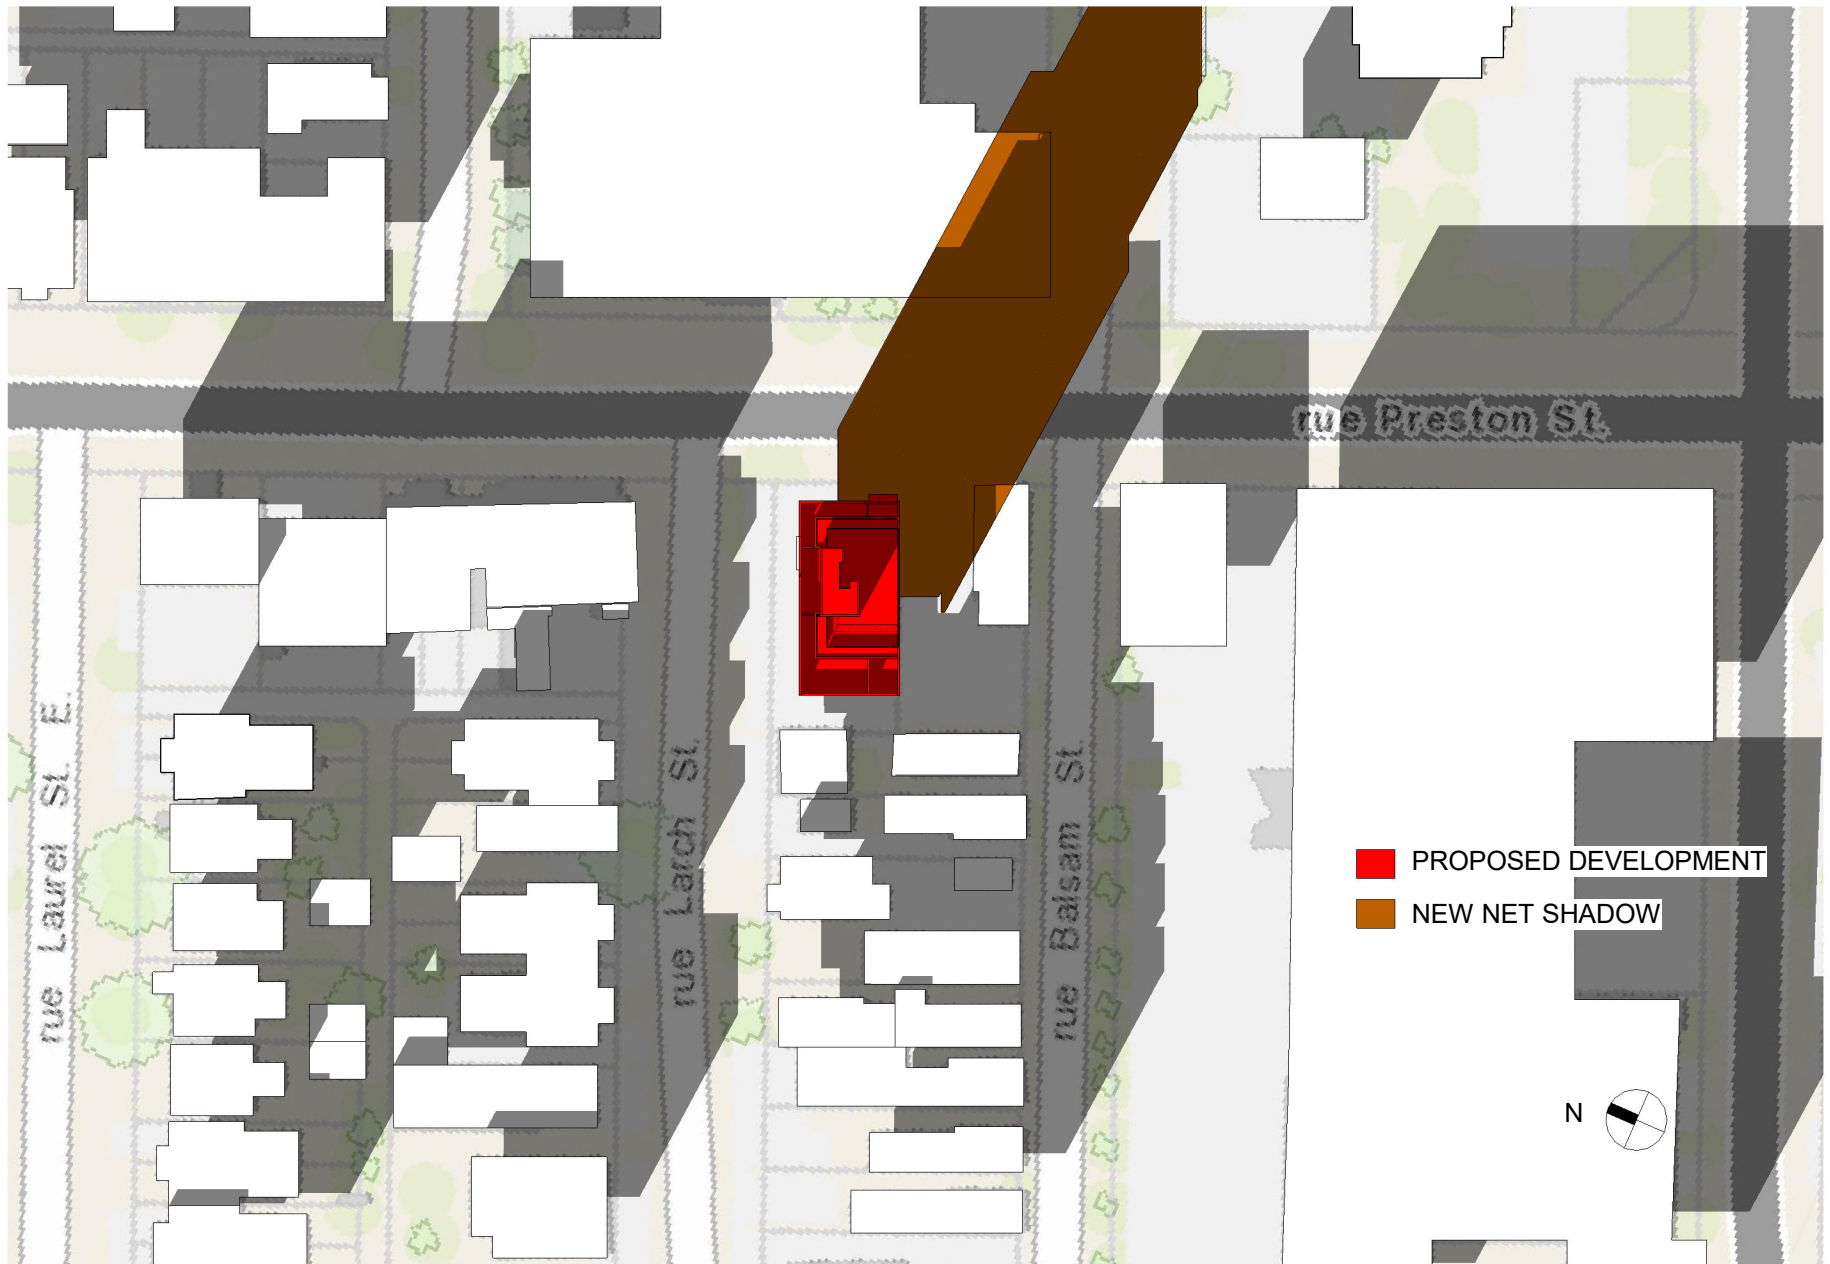

■ PROPOSED DEVELOPMENT
■ NEW NET SHADOW

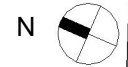


OTTAWA CARLETON CONSTRUCTION
 GROUP LTD. - BCIN#: 112782
 337 SUNNYSIDE AVE, SUITE 101,
 OTTAWA, ON K1S 0R9
 FERNANDO MATOS - BCIN#: 22431
 613-884-4425

QUALIFICATION INFO SMALL BUILDINGS
 The undersigned has reviewed and takes
 responsibility for this design, and has the
 qualifications and meets the requirements
 set out in the Ontario Building Code to be a
 designer.

Fernando Matos

224 Preston st.		Ottawa, Ontario		PROJECT NO. ---
SHADOW STUDY	SCALE: 1:1000	DATE: 2023-01-16	DRAWING NO. 30	
Test Date & Time: Dec 21 -2pm	DRAWN BY: LT			

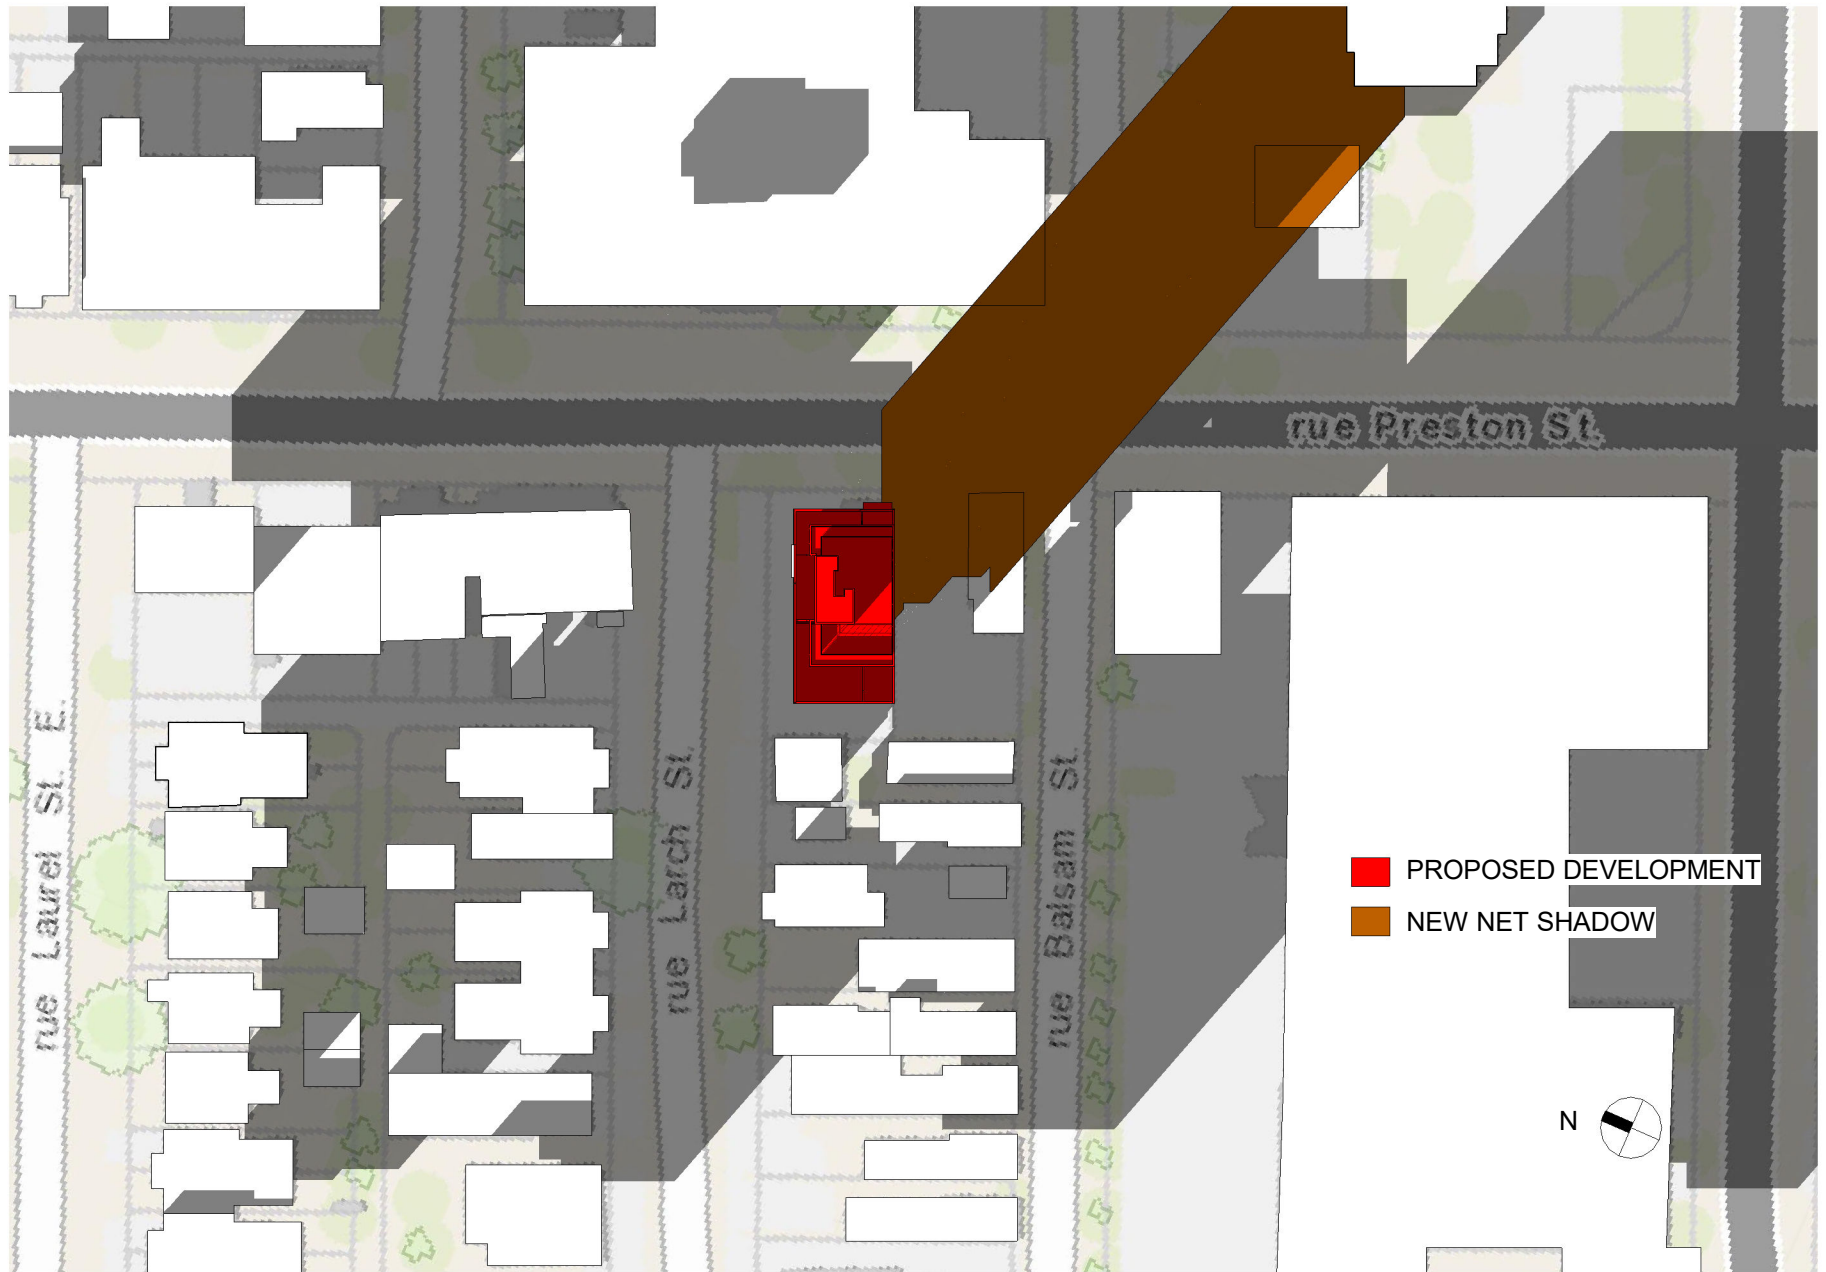

- PROPOSED DEVELOPMENT
- NEW NET SHADOW



OTTAWA CARLETON CONSTRUCTION GROUP LTD. - BCIN#: 112782
 337 SUNNYSIDE AVE, SUITE 101,
 OTTAWA, ON K1S 0R9
 FERNANDO MATOS - BCIN#: 22431
 613-884-4425

QUALIFICATION INFO SMALL BUILDINGS
 The undersigned has reviewed and takes responsibility for this design, and has the qualifications and meets the requirements set out in the Ontario Building Code to be a designer.

224 Preston st.		Ottawa, Ontario		PROJECT NO. ---
SHADOW STUDY	SCALE: 1:1000	DATE: 2023-01-16	DRAWING NO. 31	
Test Date & Time: Dec 21 -3pm	DRAWN BY: LT			