



■ PROPOSED DEVELOPMENT
■ NEW NET SHADOW



	REDLINE ARCHITECTURE INC. Tel: 613-612-2232 info@redlinearchitecture.ca www.redlinearchitecture.ca	COPYRIGHT RESERVED		224 Preston st. Ottawa, Ontario		PROJECT NO. ---	
				SHADOW STUDY	SCALE: 1:1000	DATE: 2023-01-16	DRAWING NO. 1
				Test Date & Time: June 21 - 8am	DRAWN BY: LT		



■ PROPOSED DEVELOPMENT
■ NEW NET SHADOW



	REDLINE ARCHITECTURE INC. Tel: 613-612-2232 info@redlinearchitecture.ca www.redlinearchitecture.ca	COPYRIGHT RESERVED		224 Preston st. Ottawa, Ontario	PROJECT NO. ---
			SHADOW STUDY	SCALE: 1:1000	DATE: 2023-01-16
			Test Date & Time: June 21 - 9am	DRAWN BY: LT	DRAWING NO. 2





	REDLINE ARCHITECTURE INC. Tel: 613-612-2232 info@redlinearchitecture.ca www.redlinearchitecture.ca	COPYRIGHT RESERVED		224 Preston st. Ottawa, Ontario		PROJECT NO. ---
	SHADOW STUDY			SCALE: 1:1000	DATE: 2023-01-16	DRAWING NO. 4
	Test Date & Time: June 21 -11am			DRAWN BY: LT		



PROPOSED DEVELOPMENT
 NEW NET SHADOW



	REDLINE ARCHITECTURE INC. Tel: 613-612-2232 info@redlinearchitecture.ca www.redlinearchitecture.ca	COPYRIGHT RESERVED		224 Preston st. Ottawa, Ontario		PROJECT NO. ---
	SHADOW STUDY		SCALE: 1:1000	DATE: 2023-01-16	DRAWING NO. 5	
	Test Date & Time: June 21 -12pm		DRAWN BY: LT			



	REDLINE ARCHITECTURE INC. Tel: 613-612-2232 info@redlinearchitecture.ca www.redlinearchitecture.ca	COPYRIGHT RESERVED		224 Preston st. Ottawa, Ontario	PROJECT NO. ---	
				SHADOW STUDY	SCALE: 1:1000	DATE: 2023-01-16
				Test Date & Time: June 21 -1pm	DRAWN BY: LT	DRAWING NO. 6




	REDLINE ARCHITECTURE INC. Tel: 613-612-2232 info@redlinearchitecture.ca www.redlinearchitecture.ca	COPYRIGHT RESERVED		224 Preston st. Ottawa, Ontario		PROJECT NO. ---	
				SHADOW STUDY	SCALE: 1:1000	DATE: 2023-01-16	DRAWING NO. 7
				Test Date & Time: June 21 -2pm		DRAWN BY: LT	



■ PROPOSED DEVELOPMENT
■ NEW NET SHADOW



	REDLINE ARCHITECTURE INC. Tel: 613-612-2232 info@redlinearchitecture.ca www.redlinearchitecture.ca	COPYRIGHT RESERVED		224 Preston st. Ottawa, Ontario	PROJECT NO. ---	
				SHADOW STUDY	SCALE: 1:1000	DATE: 2023-01-16
				Test Date & Time: June 21 -3pm	DRAWN BY: LT	DRAWING NO. 8

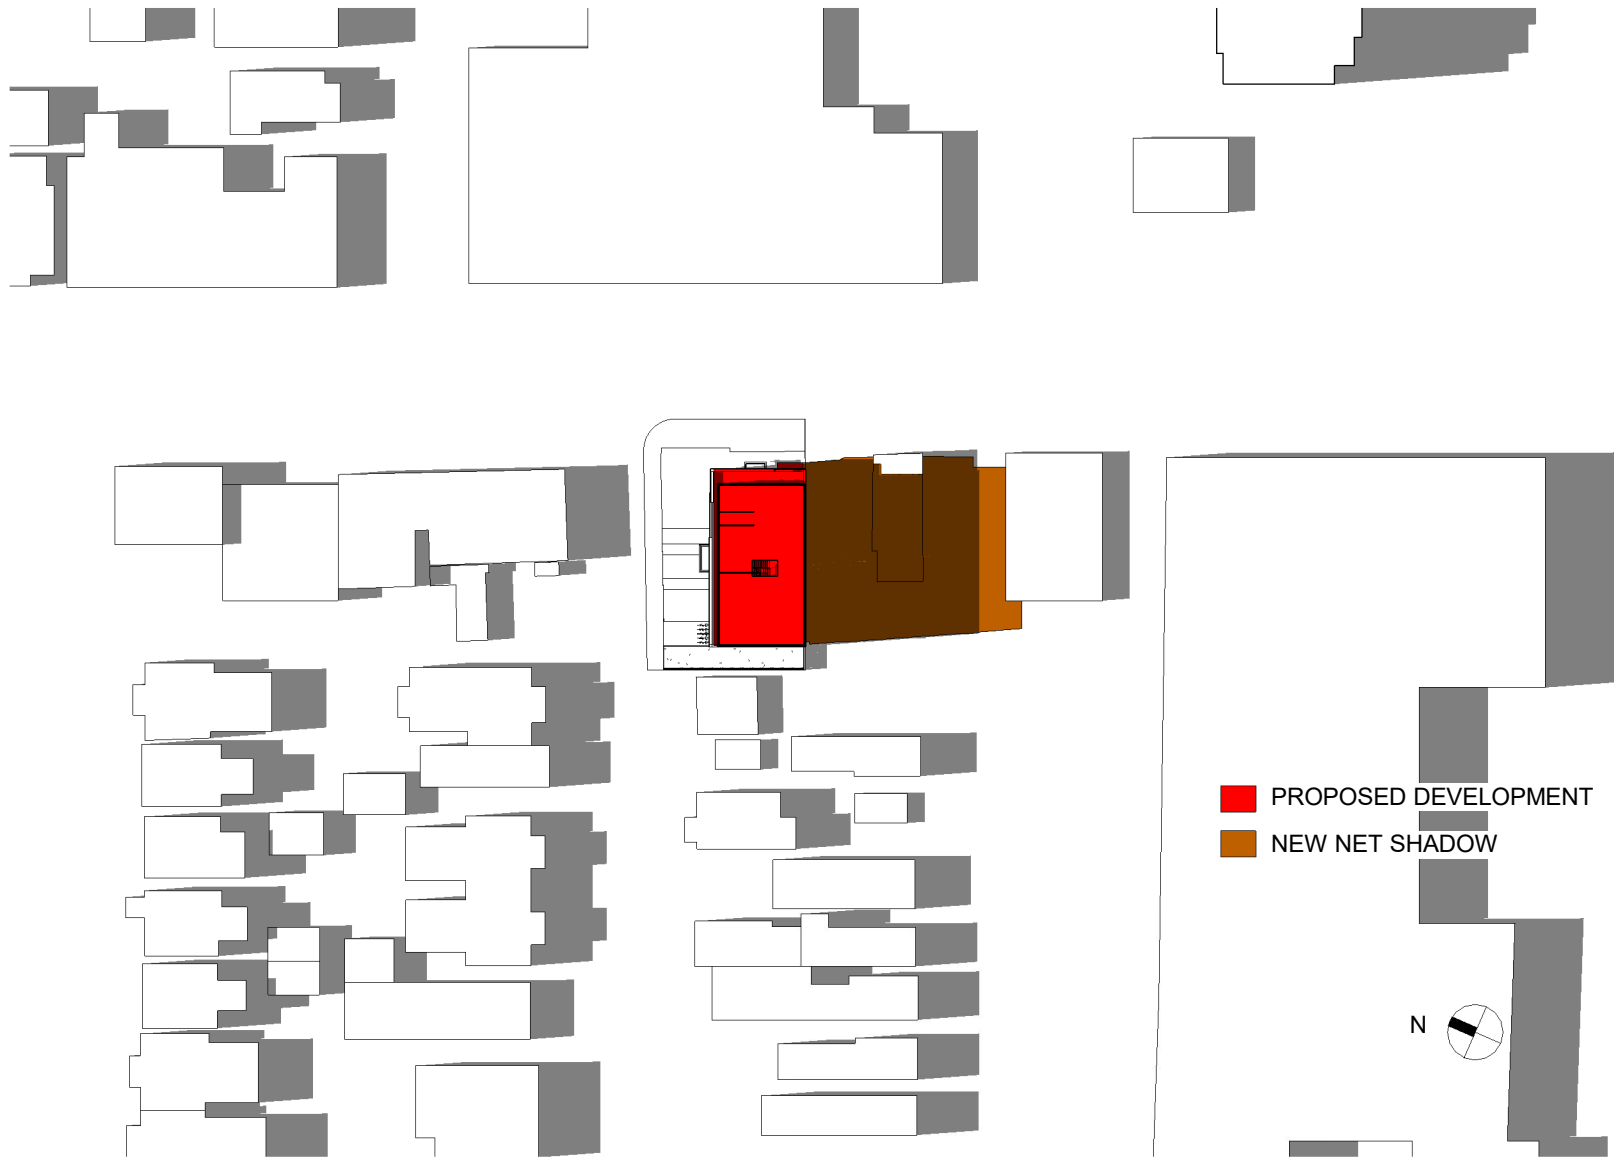

RA REDLINE ARCHITECTURE

REDLINE ARCHITECTURE INC.

Tel: 613-612-2232
 info@redlinearchitecture.ca
 www.redlinearchitecture.ca

COPYRIGHT RESERVED



224 Preston st.

Ottawa, Ontario

PROJECT NO. ---

SHADOW STUDY

SCALE:
1:1000

DATE:
2023-01-16

DRAWING NO.

Test Date & Time: June 21 -4pm

DRAWN BY:
LT

9




■ PROPOSED DEVELOPMENT
■ NEW NET SHADOW



	REDLINE ARCHITECTURE INC. Tel: 613-612-2232 info@redlinearchitecture.ca www.redlinearchitecture.ca	COPYRIGHT RESERVED		224 Preston st. Ottawa, Ontario		PROJECT NO. ---	
				SHADOW STUDY	SCALE: 1:1000	DATE: 2023-01-16	DRAWING NO. 10
				Test Date & Time: June 21 -5pm	DRAWN BY: LT		





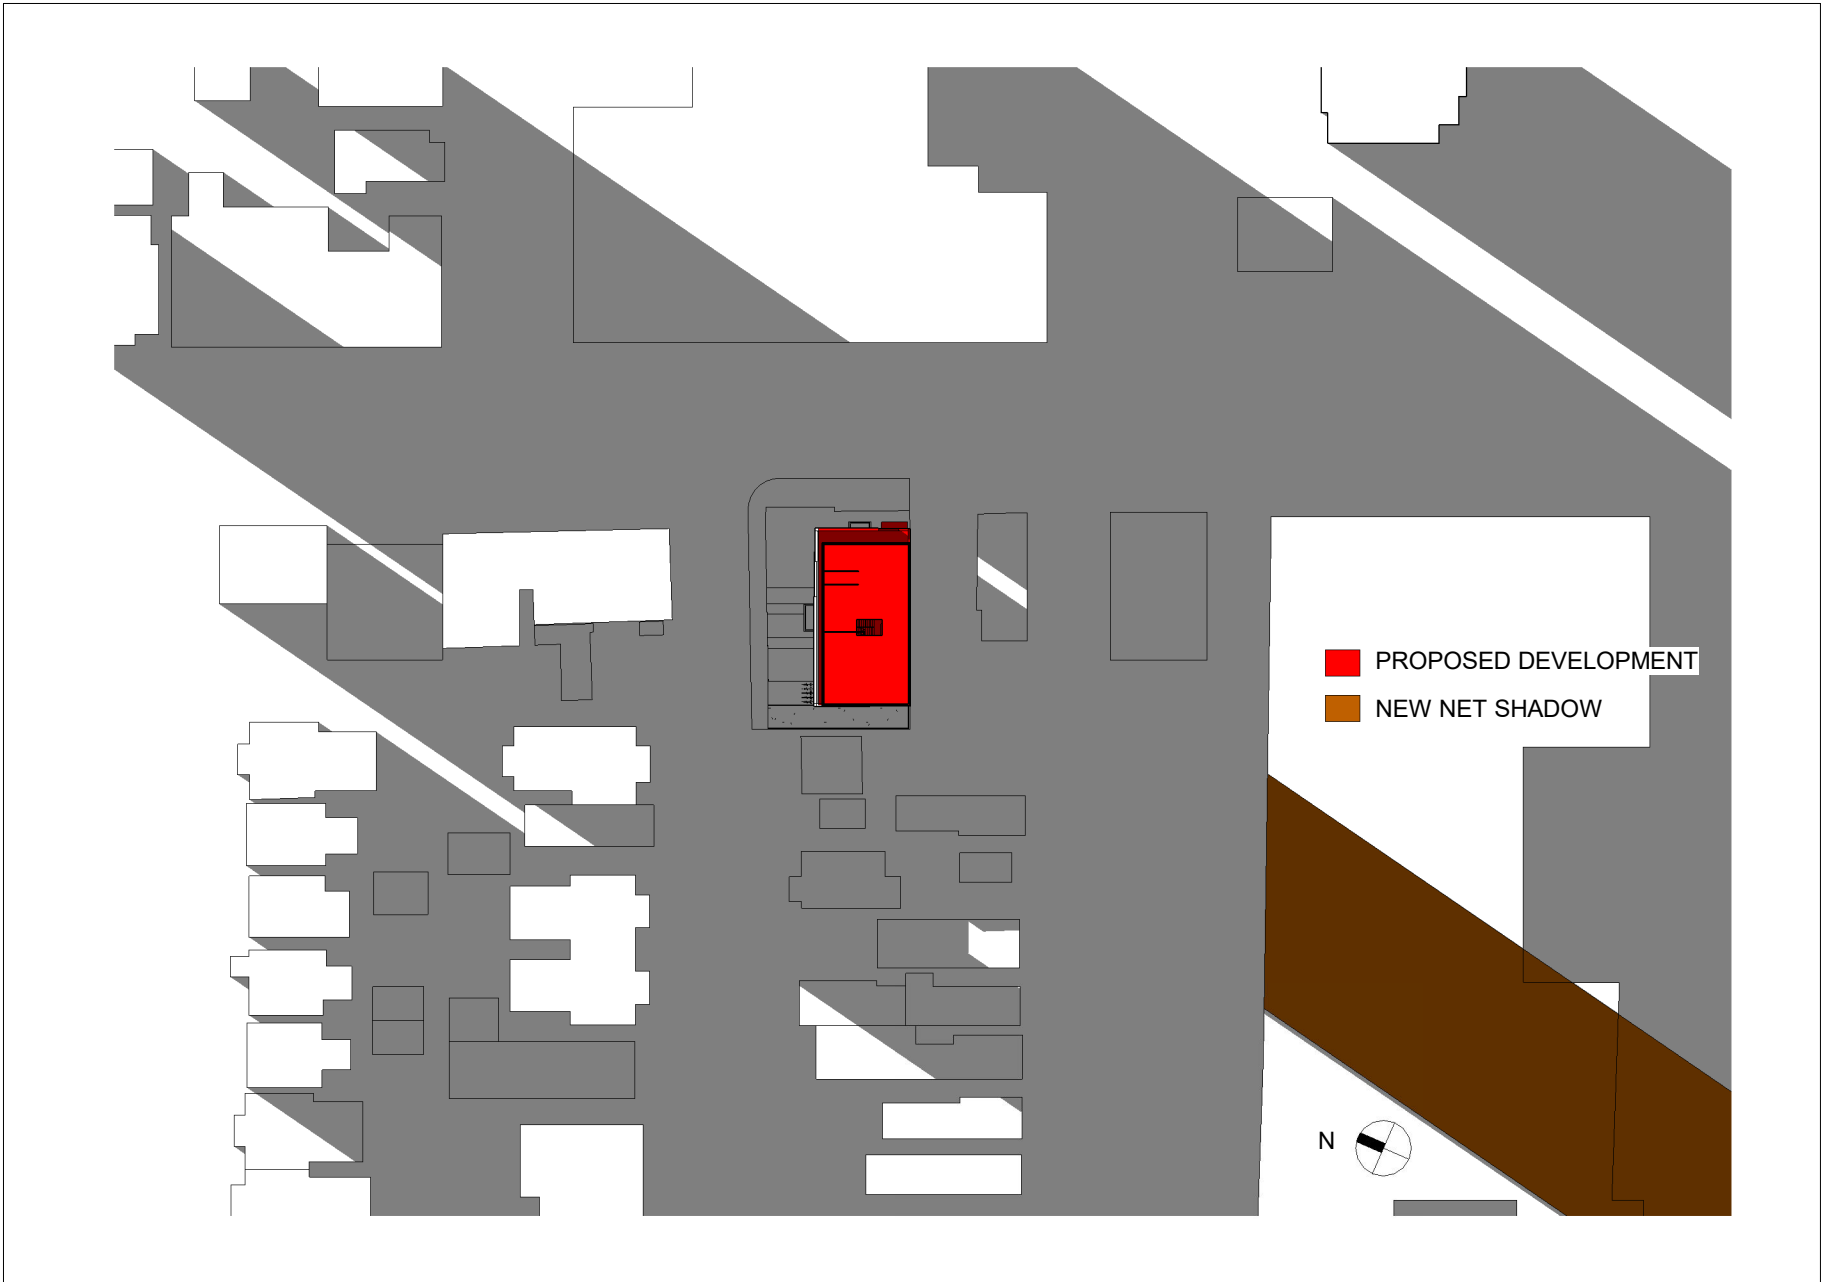

■ PROPOSED DEVELOPMENT
■ NEW NET SHADOW



	REDLINE ARCHITECTURE INC. Tel: 613-612-2232 info@redlinearchitecture.ca www.redlinearchitecture.ca	COPYRIGHT RESERVED		224 Preston st. Ottawa, Ontario	PROJECT NO. ---
			SHADOW STUDY	SCALE: 1:1000	DATE: 2023-01-16
			Test Date & Time: June 21 -8pm	DRAWN BY: LT	DRAWING NO. 13





■ PROPOSED DEVELOPMENT
■ NEW NET SHADOW



	REDLINE ARCHITECTURE INC. Tel: 613-612-2232 info@redlinearchitecture.ca www.redlinearchitecture.ca	COPYRIGHT RESERVED		224 Preston st. Ottawa, Ontario		PROJECT NO. ---	
				SHADOW STUDY	SCALE: 1:1000	DATE: 2023-01-16	DRAWING NO.
				Test Date & Time: Sep 21 -9am	DRAWN BY: LT		14





	REDLINE ARCHITECTURE INC. Tel: 613-612-2232 info@redlinearchitecture.ca www.redlinearchitecture.ca	COPYRIGHT RESERVED		224 Preston st. Ottawa, Ontario		PROJECT NO. ---
	SHADOW STUDY			SCALE: 1:1000	DATE: 2023-01-16	DRAWING NO.
	Test Date & Time: Sep 21 -11am			DRAWN BY: LT	17	



■ PROPOSED DEVELOPMENT
■ NEW NET SHADOW



	REDLINE ARCHITECTURE INC. Tel: 613-612-2232 info@redlinearchitecture.ca www.redlinearchitecture.ca	COPYRIGHT RESERVED		224 Preston st. Ottawa, Ontario		PROJECT NO. ---	
				SHADOW STUDY	SCALE: 1:1000	DATE: 2023-01-16	DRAWING NO. 8
				Test Date & Time: Sep 21 -12pm	DRAWN BY: LT		





■ PROPOSED DEVELOPMENT
■ NEW NET SHADOW



	REDLINE ARCHITECTURE INC. Tel: 613-612-2232 info@redlinearchitecture.ca www.redlinearchitecture.ca	COPYRIGHT RESERVED		224 Preston st. Ottawa, Ontario	PROJECT NO. ---
			SHADOW STUDY	SCALE: 1:1000	DATE: 2023-01-16
			Test Date & Time: Sep 21 -2pm	DRAWN BY: LT	DRAWING NO. 20



RA REDLINE
ARCHITECTURE

REDLINE ARCHITECTURE INC.

Tel: 613-612-2232
info@redlinearchitecture.ca
www.redlinearchitecture.ca

COPYRIGHT RESERVED



224 Preston st.

Ottawa, Ontario

PROJECT NO.

SHADOW STUDY

SCALE:
1:1000


DATE:
2023-01-16



DRAWING NO.

Test Date & Time: Sep 21 -3pm

DRAWN BY:
LT

21

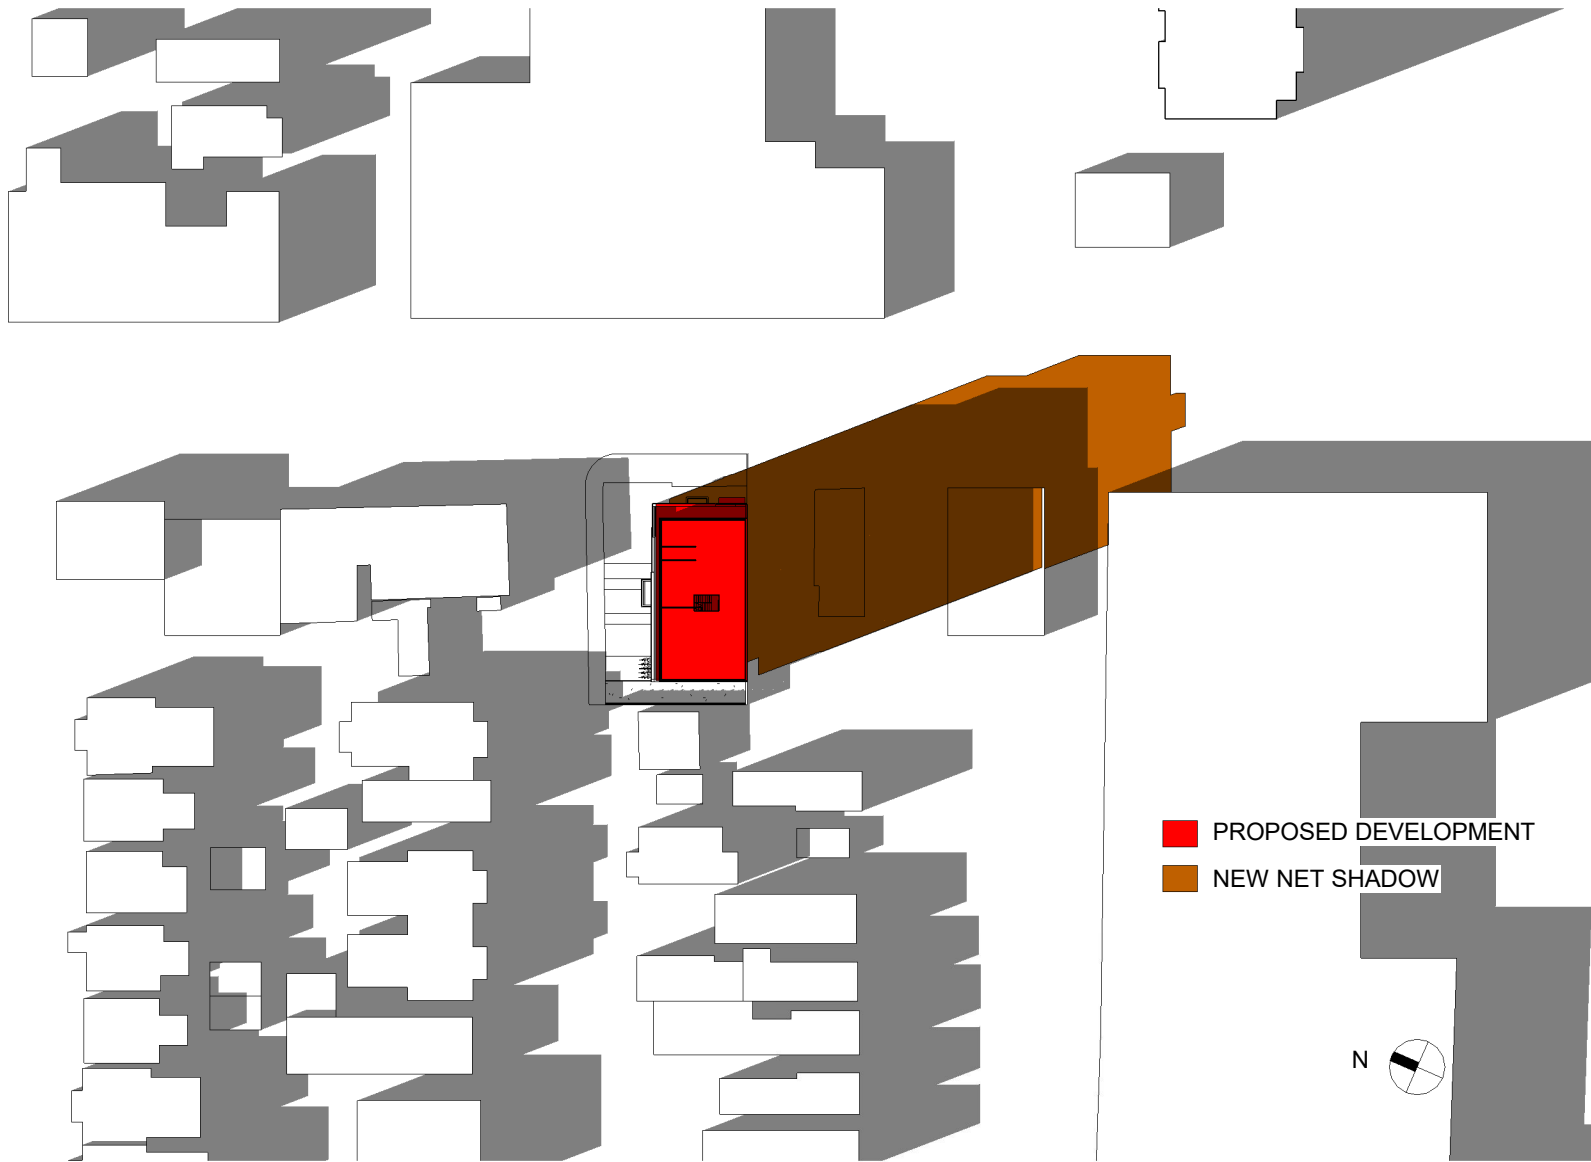

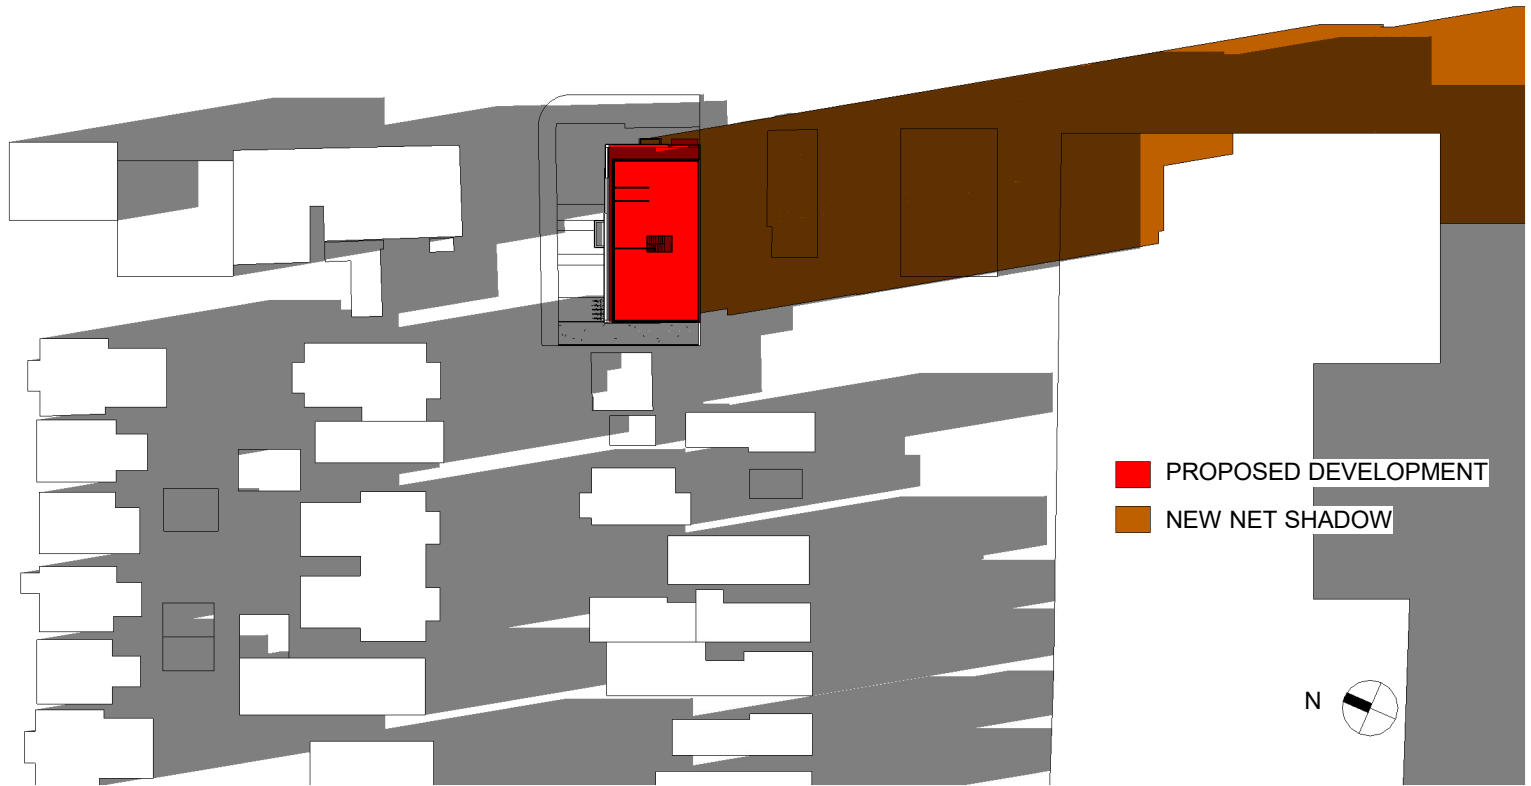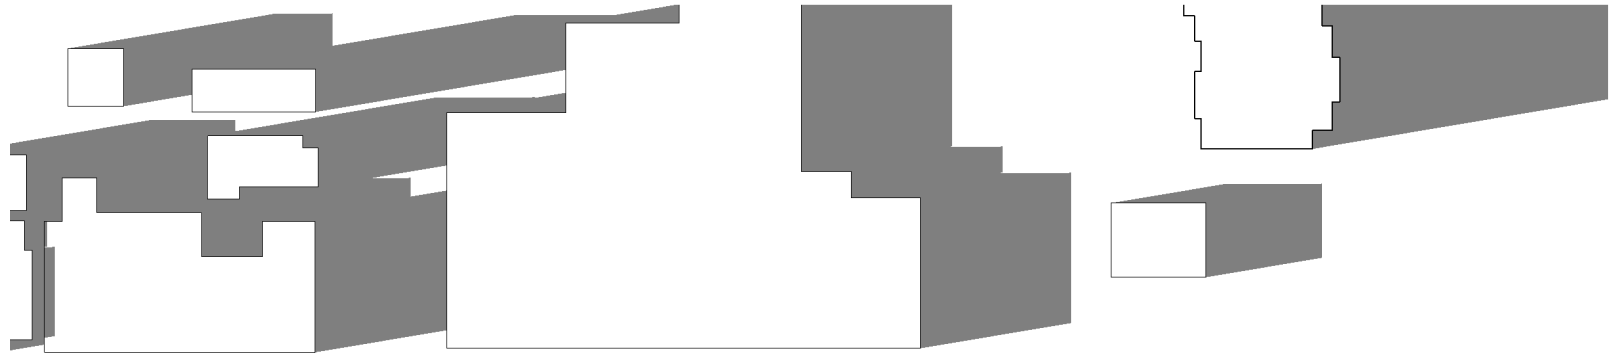

■ PROPOSED DEVELOPMENT
■ NEW NET SHADOW



RA REDLINE
 ARCHITECTURE

REDLINE ARCHITECTURE INC.

Tel: 613-612-2232
 info@redlinearchitecture.ca
 www.redlinearchitecture.ca

COPYRIGHT RESERVED



224 Preston st.

Ottawa, Ontario

PROJECT NO. ---

SHADOW STUDY

SCALE:
1:1000

DATE:
2023-01-16

DRAWING NO.

Test Date & Time: Sep 23 -5pm

DRAWN BY:
LT


23



■ PROPOSED DEVELOPMENT
■ NEW NET SHADOW




	REDLINE ARCHITECTURE INC. Tel: 613-612-2232 info@redlinearchitecture.ca www.redlinearchitecture.ca	COPYRIGHT RESERVED		224 Preston st. Ottawa, Ontario		PROJECT NO. ---	
				SHADOW STUDY	SCALE: 1:1000	DATE: 2023-01-16	DRAWING NO. 24
				Test Date & Time: Sep 21 -6pm	DRAWN BY: LT		

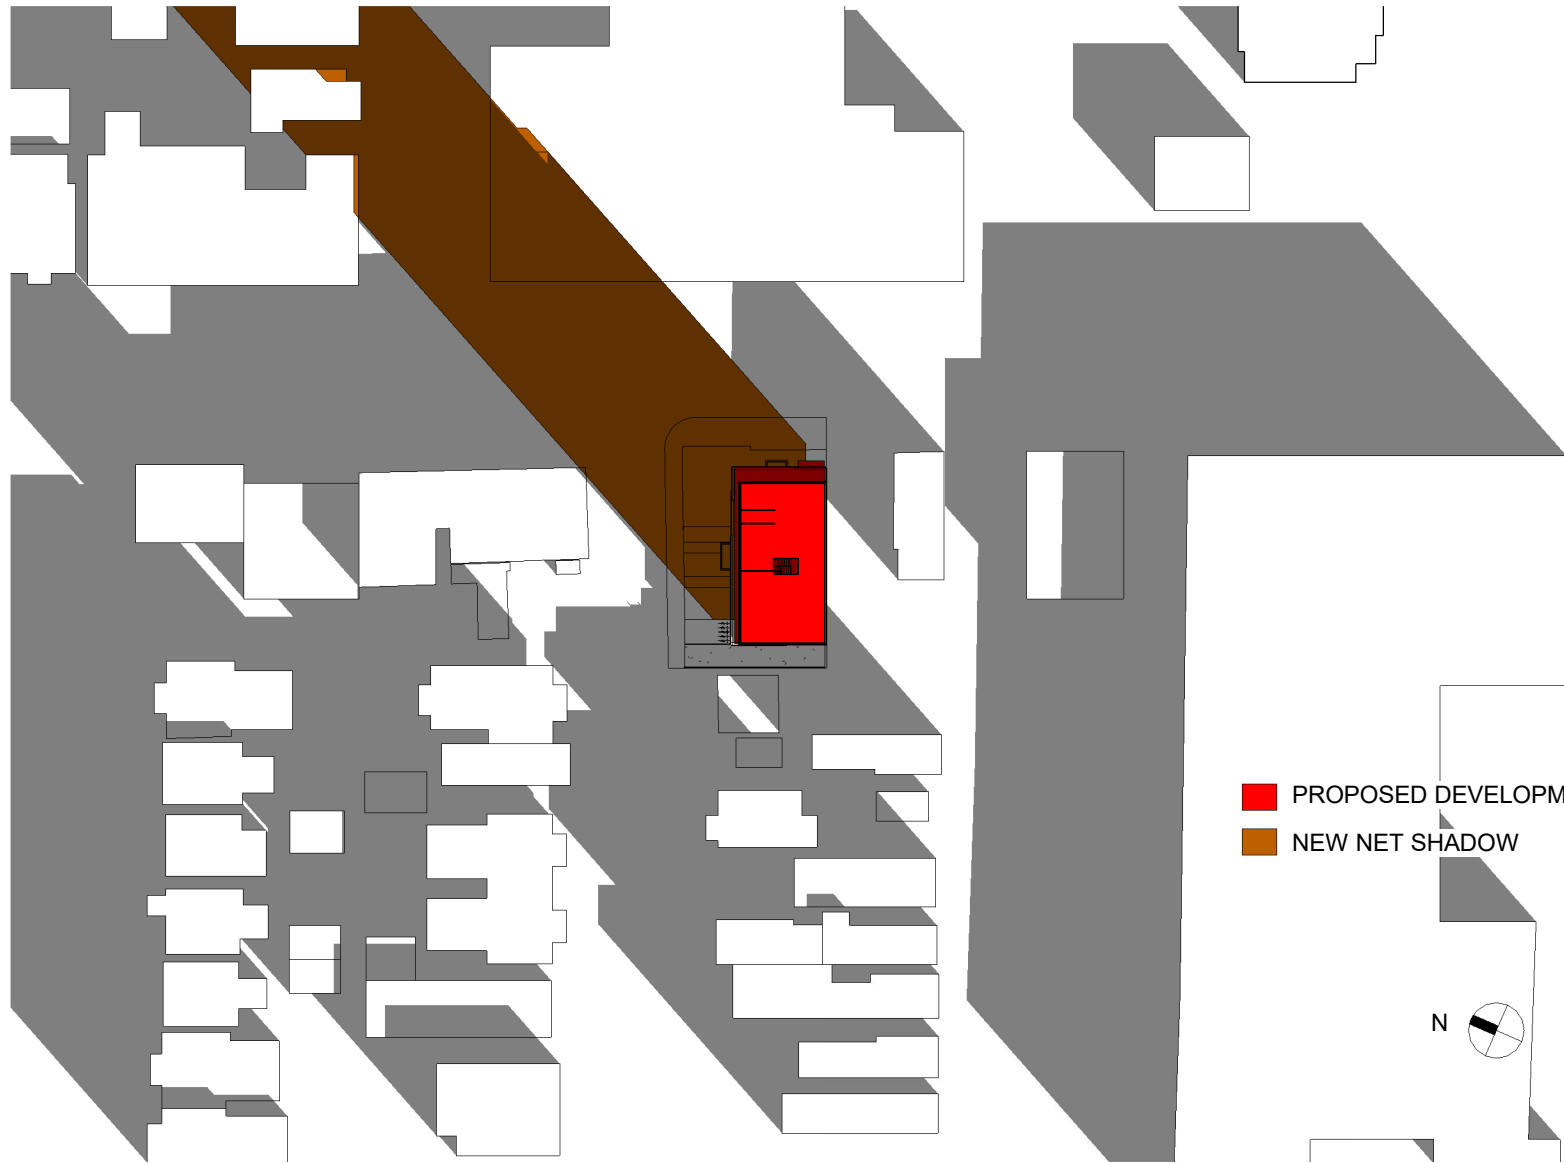

■ PROPOSED DEVELOPMENT
■ NEW NET SHADOW



	REDLINE ARCHITECTURE INC. Tel: 613-612-2232 info@redlinearchitecture.ca www.redlinearchitecture.ca	COPYRIGHT RESERVED		224 Preston st. Ottawa, Ontario		PROJECT NO. ---
			SHADOW STUDY		SCALE: 1:1000	DATE: 2023-01-16
			Test Date & Time: Dec 21 -9am		DRAWN BY: LT	DRAWING NO. 25

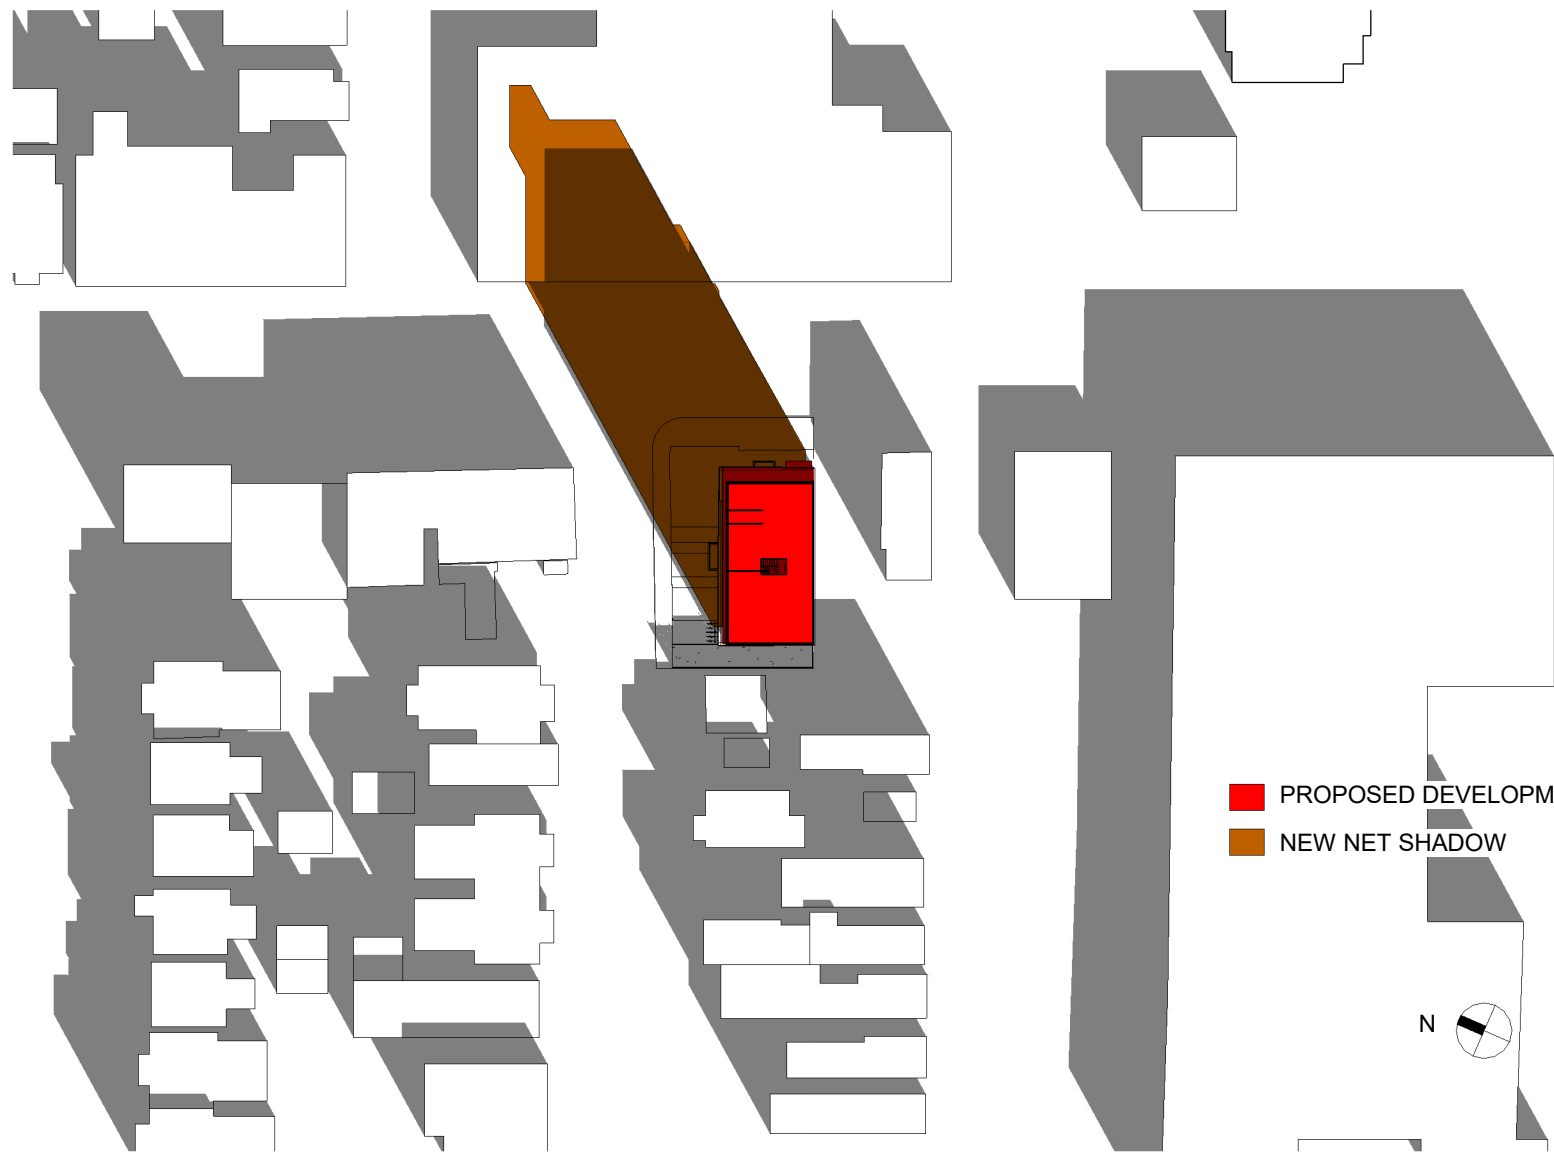

■ PROPOSED DEVELOPMENT
■ NEW NET SHADOW



	REDLINE ARCHITECTURE INC. Tel: 613-612-2232 info@redlinearchitecture.ca www.redlinearchitecture.ca	COPYRIGHT RESERVED		224 Preston st. Ottawa, Ontario		PROJECT NO. ---	
				SHADOW STUDY	SCALE: 1:1000	DATE: 2023-01-16	DRAWING NO. 26
				Test Date & Time: Dec 21 -10am	DRAWN BY: LT		



■ PROPOSED DEVELOPMENT
■ NEW NET SHADOW



RA REDLINE
 ARCHITECTURE

REDLINE ARCHITECTURE INC.

Tel: 613-612-2232
 info@redlinearchitecture.ca
 www.redlinearchitecture.ca

COPYRIGHT RESERVED



224 Preston st.

Ottawa, Ontario

PROJECT NO. ---

SHADOW STUDY

SCALE:
 1:1000

DATE:
 2023-01-16

DRAWING NO.

Test Date & Time: Dec 21 -11am

DRAWN BY:
 LT

27



	REDLINE ARCHITECTURE INC. Tel: 613-612-2232 info@redlinearchitecture.ca www.redlinearchitecture.ca	COPYRIGHT RESERVED		224 Preston st. Ottawa, Ontario		PROJECT NO. ---	
	SHADOW STUDY			SCALE: 1:1000	DATE: 2023-01-16	DRAWING NO. 28	
	Test Date & Time: Dec 21 -12pm			DRAWN BY: LT			




■ PROPOSED DEVELOPMENT
■ NEW NET SHADOW



	REDLINE ARCHITECTURE INC. Tel: 613-612-2232 info@redlinearchitecture.ca www.redlinearchitecture.ca	COPYRIGHT RESERVED		224 Preston st. Ottawa, Ontario		PROJECT NO. ---	
				SHADOW STUDY	SCALE: 1:1000	DATE: 2023-01-16	DRAWING NO. 29
				Test Date & Time: Dec 21 -1pm	DRAWN BY: LT		



	REDLINE ARCHITECTURE INC. Tel: 613-612-2232 info@redlinearchitecture.ca www.redlinearchitecture.ca	COPYRIGHT RESERVED		224 Preston st. Ottawa, Ontario		PROJECT NO. ---	
	SHADOW STUDY			SCALE: 1:1000	DATE: 2023-01-16	DRAWING NO. 30	
	Test Date & Time: Dec 21 -2pm			DRAWN BY: LT			

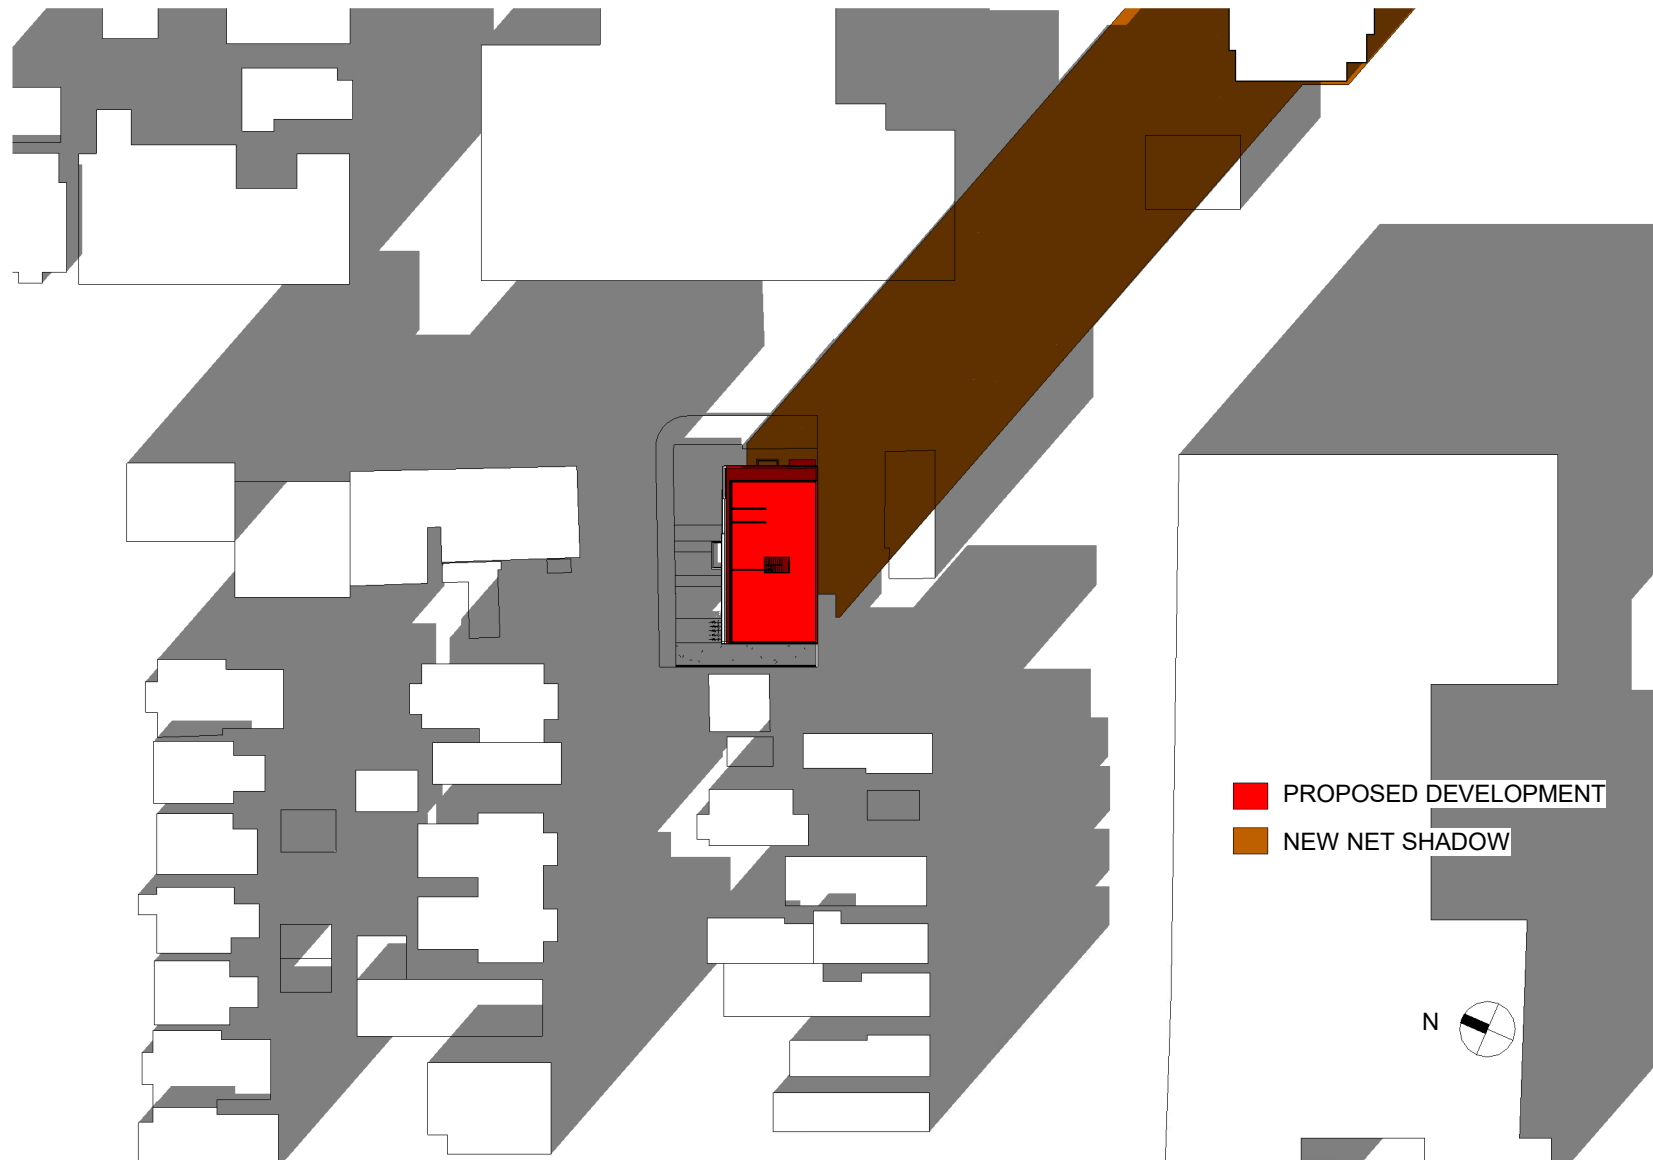

■ PROPOSED DEVELOPMENT
■ NEW NET SHADOW



	REDLINE ARCHITECTURE INC. Tel: 613-612-2232 info@redlinearchitecture.ca www.redlinearchitecture.ca	COPYRIGHT RESERVED		224 Preston st. Ottawa, Ontario		PROJECT NO. ---
			SHADOW STUDY		SCALE: 1:1000	DATE: 2023-01-16
			Test Date & Time: Dec 21 -3pm		DRAWN BY: LT	DRAWING NO. 31