



# SUN & SHADOW STUDY - PROPOSED 16 STOREY BUILDING


## JUNE 21

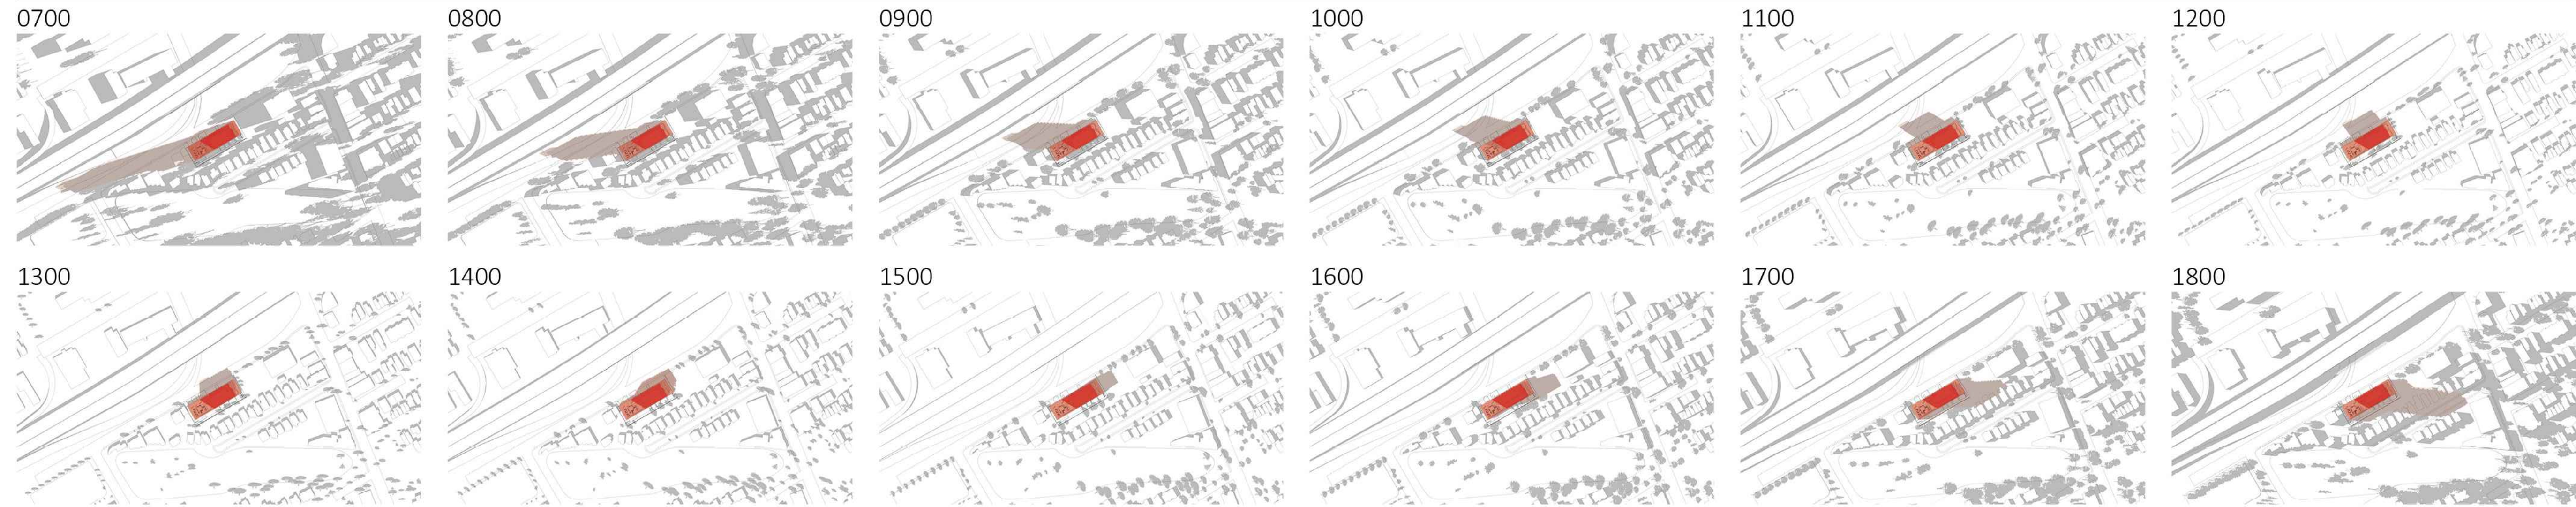

## SEPTEMBER / MARCH 21

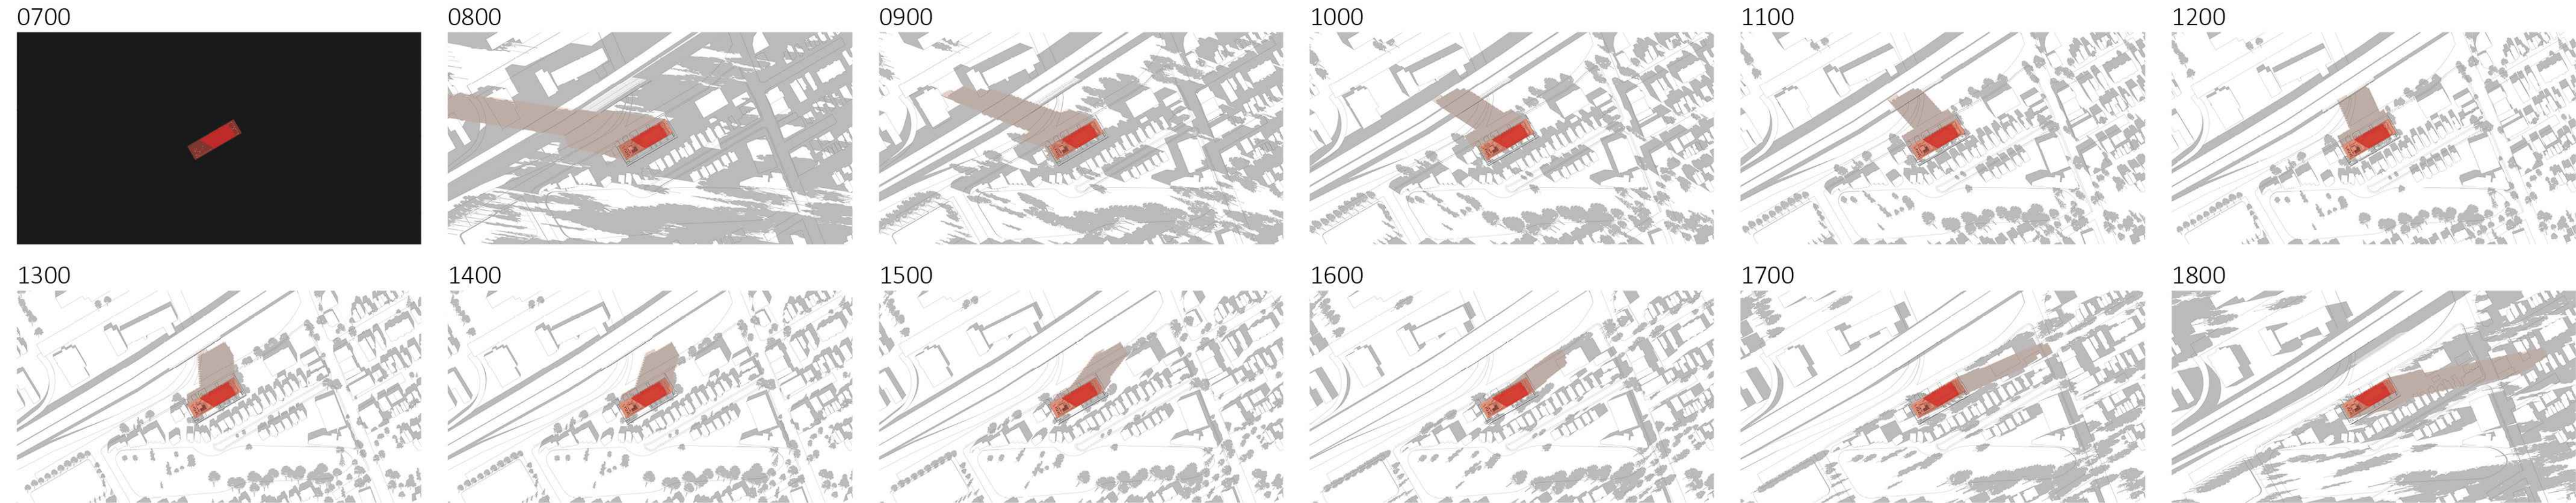

## DECEMBER 21

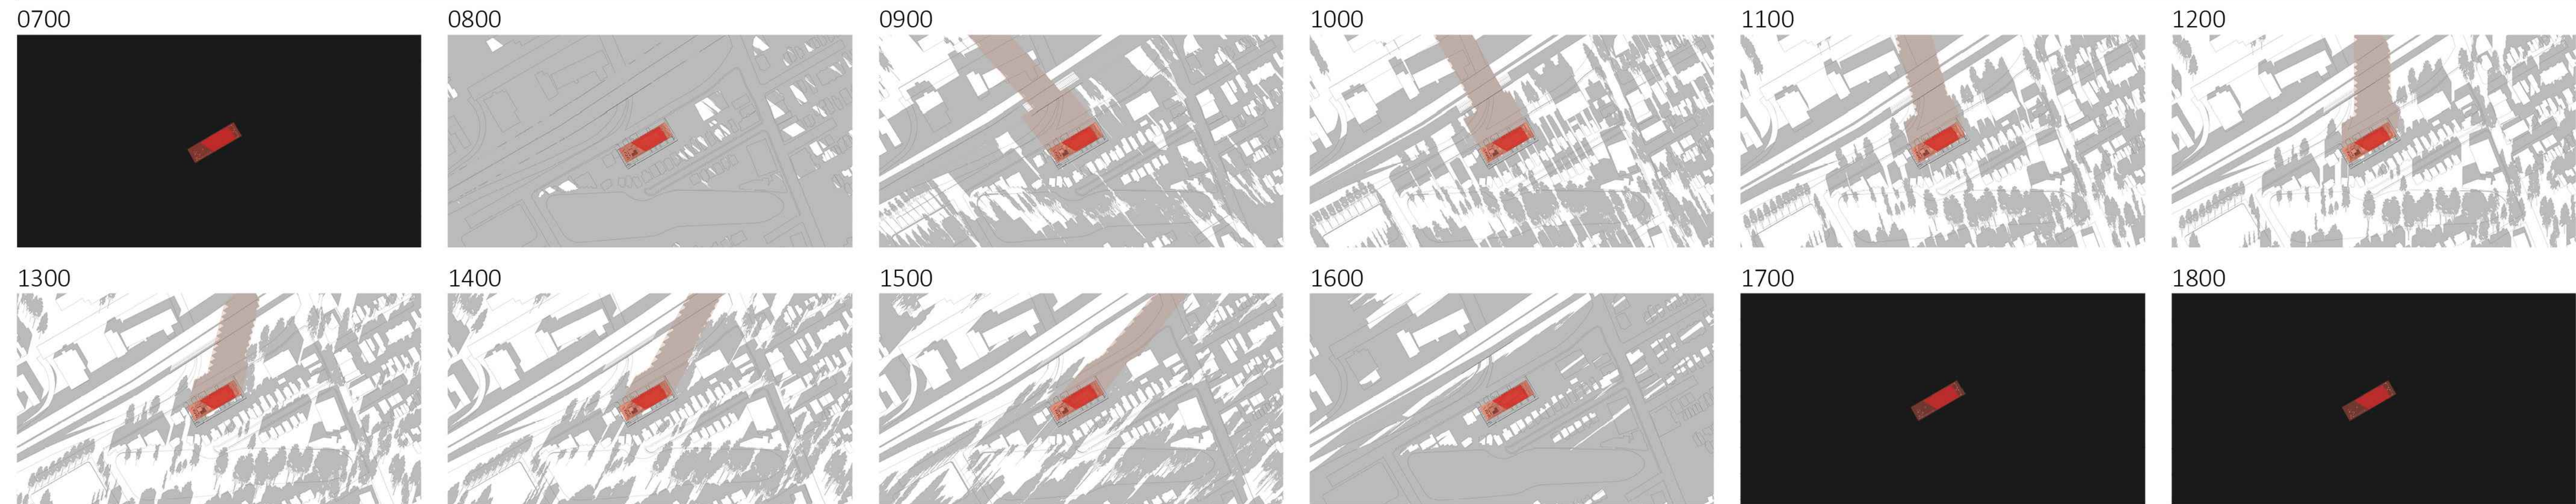

### PROJECT TEAM

**ARCHITECT**  
 HOBIN ARCHITECTURE  
 Barry Hobin  
 bhobin@hobinarc.com

David Anderson  
 danderson@hobinarc.com  
 613.238.7200 x122

**OWNERSHIP**  
 SCARABELLI REALTIES

**PLANNING**  
 FOTENN  
 Timothy Beed  
 beed@fotenn.com

**CIVIL**  
 IBI  
 Terry Brula  
 tbrula@ibigroup.com

**MECHANICAL & ELECTRICAL**  
 Smith & Anderson  
 Elaine Guenette  
 elaine.guenette@smithandanderson.com

Andre Drouin  
 andre.drouin@smithandanderson.com

**LANDSCAPE ARCHITECT**  
 Lashley+Associates  
 David Lashley  
 dlashley@lashley.ca

**TRANSPORTATION**  
 CGH  
 Andrew Harle  
 andrew.harle@cghtransportation.com

**ENVIRONMENTAL**  
 PATERSON  
 Scott Dennis  
 SDennis@patersongroup.ca

01	230505	ISSUED FOR SPC
no.	date	revision

It is the responsibility of the appropriate contractor to check and verify all dimensions on site and report all errors and/or omissions to the architect.

All contractors must comply with all pertinent codes and by-laws.

Do not scale drawings.

This drawing may not be used for construction until signed.

Copyright reserved.

**Hobin Architecture Incorporated**  
 63 Pamela Street  
 Ottawa, Ontario  
 Canada K1S3K7  
 T: 613-238-7200  
 F: 613-235-2005  
 E: mail@hobinarc.com  
 hobinarc.com



PROJECT/LOCATION:

30-48 CHAMBERLAIN AVE.

DRAWING TITLE:

SUN SHADOW STUDY

DRAWN BY:

DA

DATE:

2023-04-28

SCALE:

NA

PROJECT:

1928

DRAWING NO.:

A3-001

REVISION NO.:

