



SUN & SHADOW STUDY - PROPOSED 16 STOREY BUILDING


JUNE 21

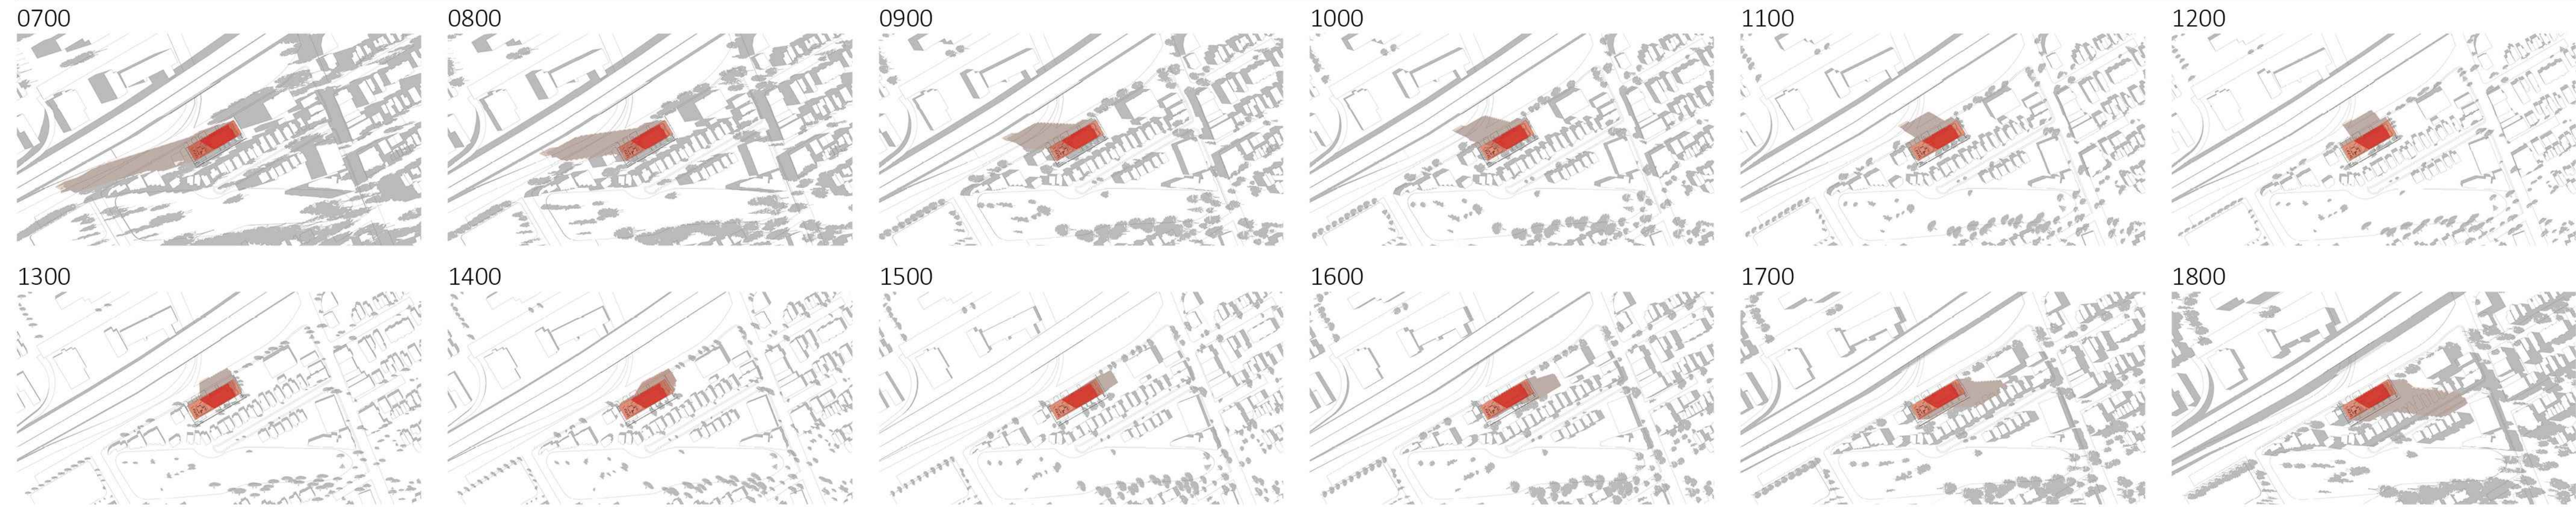

SEPTEMBER / MARCH 21

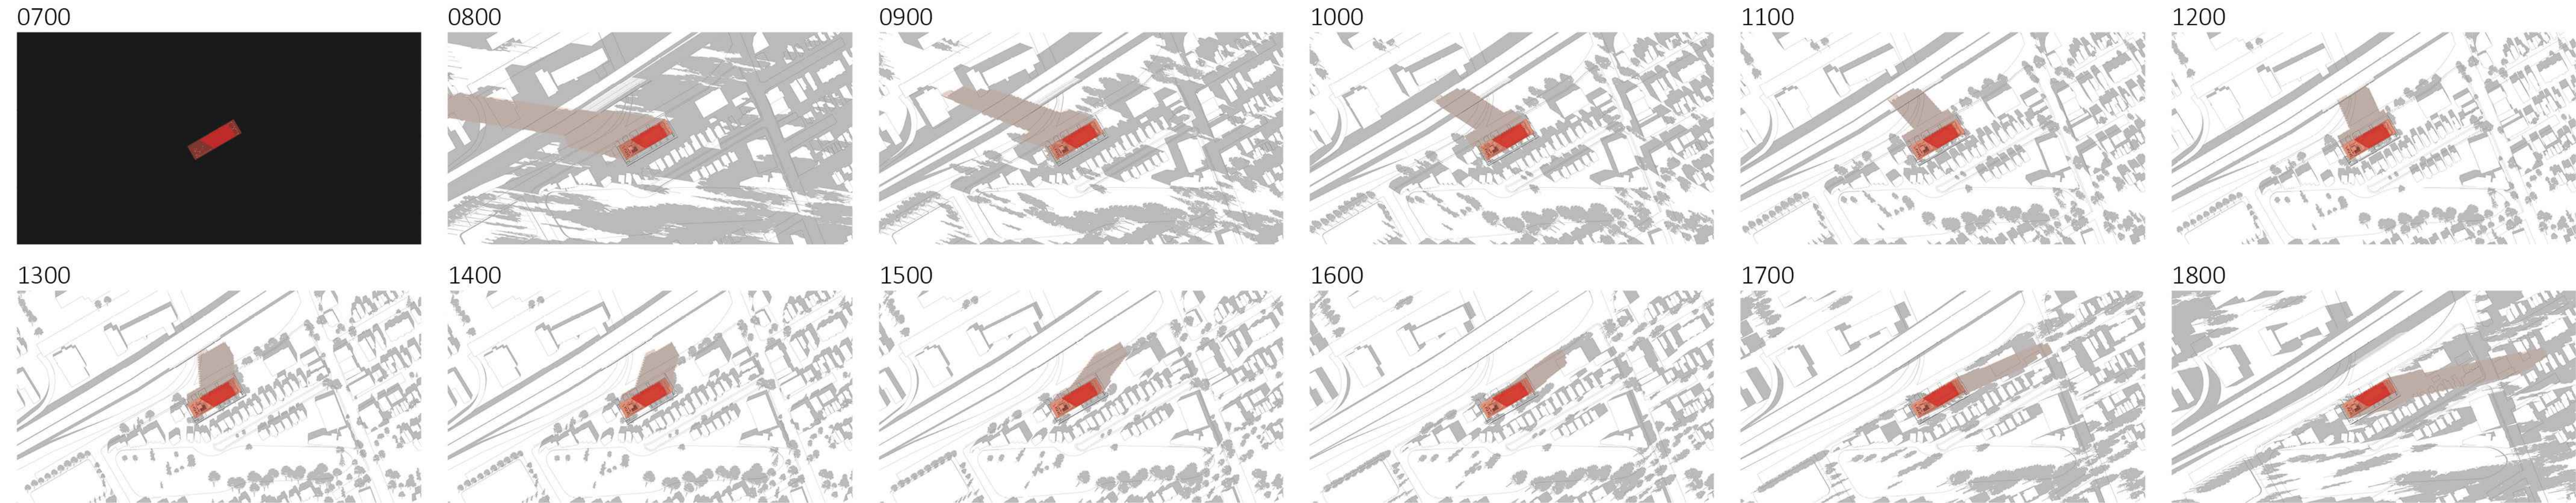

DECEMBER 21

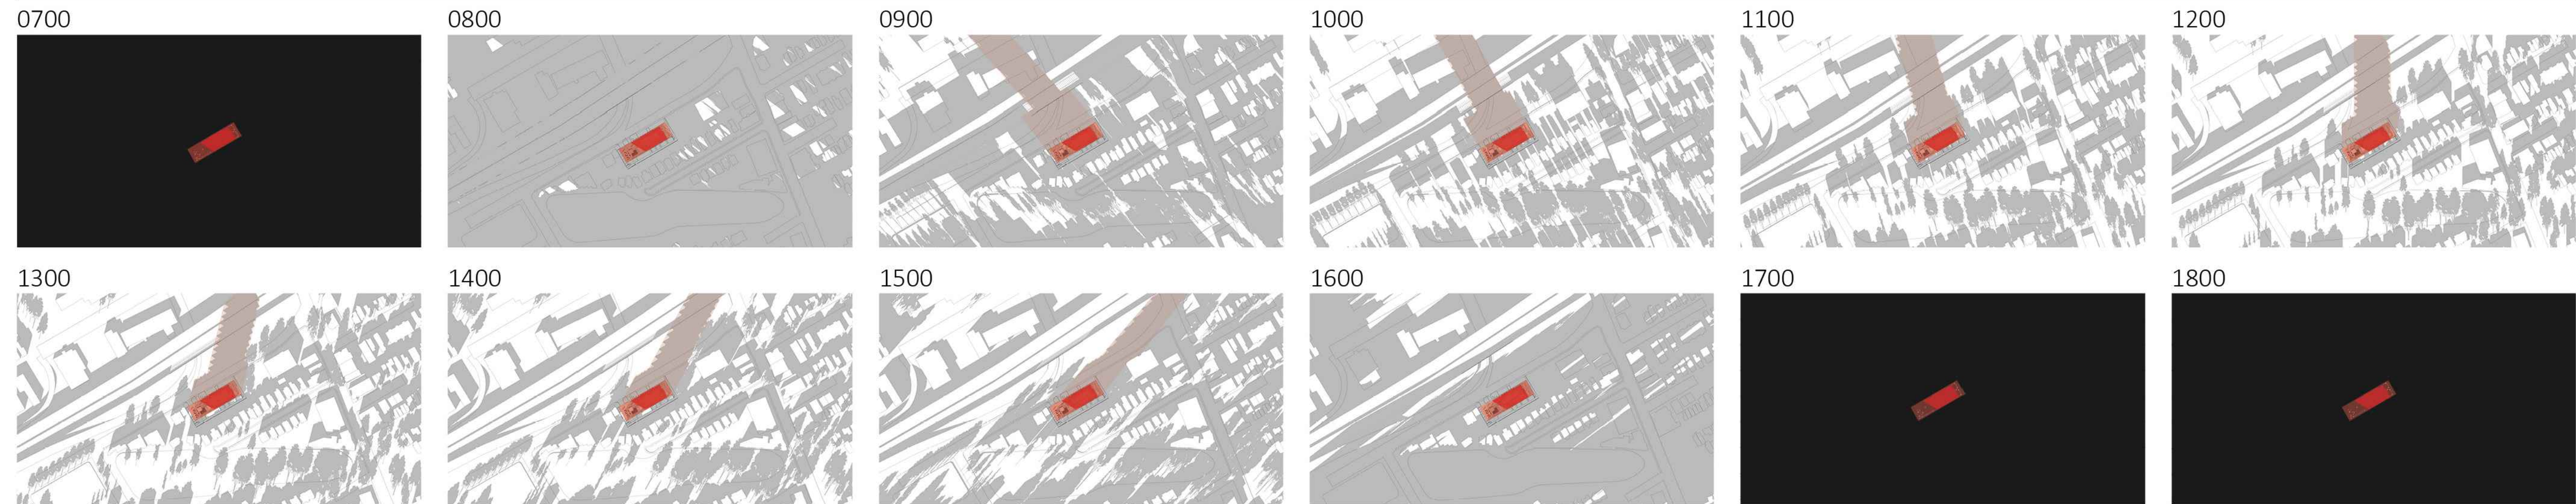

PROJECT TEAM

ARCHITECT
 HOBIN ARCHITECTURE
 Barry Hobin
 bhobin@hobinarc.com

David Anderson
 danderson@hobinarc.com
 613.238.7200 x122

OWNERSHIP
 SCARABELLI REALTIES

PLANNING
 FOTENN
 Timothy Beed
 beed@fotenn.com

CIVIL
 IBI
 Terry Brula
 tbrula@ibigroup.com

MECHANICAL & ELECTRICAL
 Smith & Anderson
 Elaine Guenette
 elaine.guenette@smithandanderson.com

Andre Drouin
 andre.drouin@smithandanderson.com

LANDSCAPE ARCHITECT
 Lashley+Associates
 David Lashley
 dlashley@lashley.ca

TRANSPORTATION
 CGH
 Andrew Harle
 andrew.harle@cgtransportation.com

ENVIRONMENTAL
 PATERSON
 Scott Dennis
 SDennis@patersongroup.ca

no.	date	revision
02	240516	RE-ISSUED FOR SPC
01	230505	ISSUED FOR SPC

It is the responsibility of the appropriate contractor to check and verify all dimensions on site and report all errors and/or omissions to the architect.

All contractors must comply with all pertinent codes and by-laws.

Do not scale drawings.

This drawing may not be used for construction until signed.

Copyright reserved.

Hobin Architecture Incorporated
 63 Pamela Street
 Ottawa, Ontario
 Canada K1S3K7
 T: 613-238-7200
 F: 613-235-2005
 E: mail@hobinarc.com
 hobinarc.com



PROJECT/LOCATION:
 30-48 CHAMBERLAIN AVE.

DRAWING TITLE:
 SUN SHADOW STUDY

DRAWN BY: DA **DATE:** 2024-05-16 **SCALE:** NA

PROJECT: 1928

DRAWING NO.: A3-001

REVISION NO.:

DWG 19000

