



BURGER RESTAURANT
= 210m² (CITY GFA)

Para Transpo Option 1 Loading Zone Interim Conditions

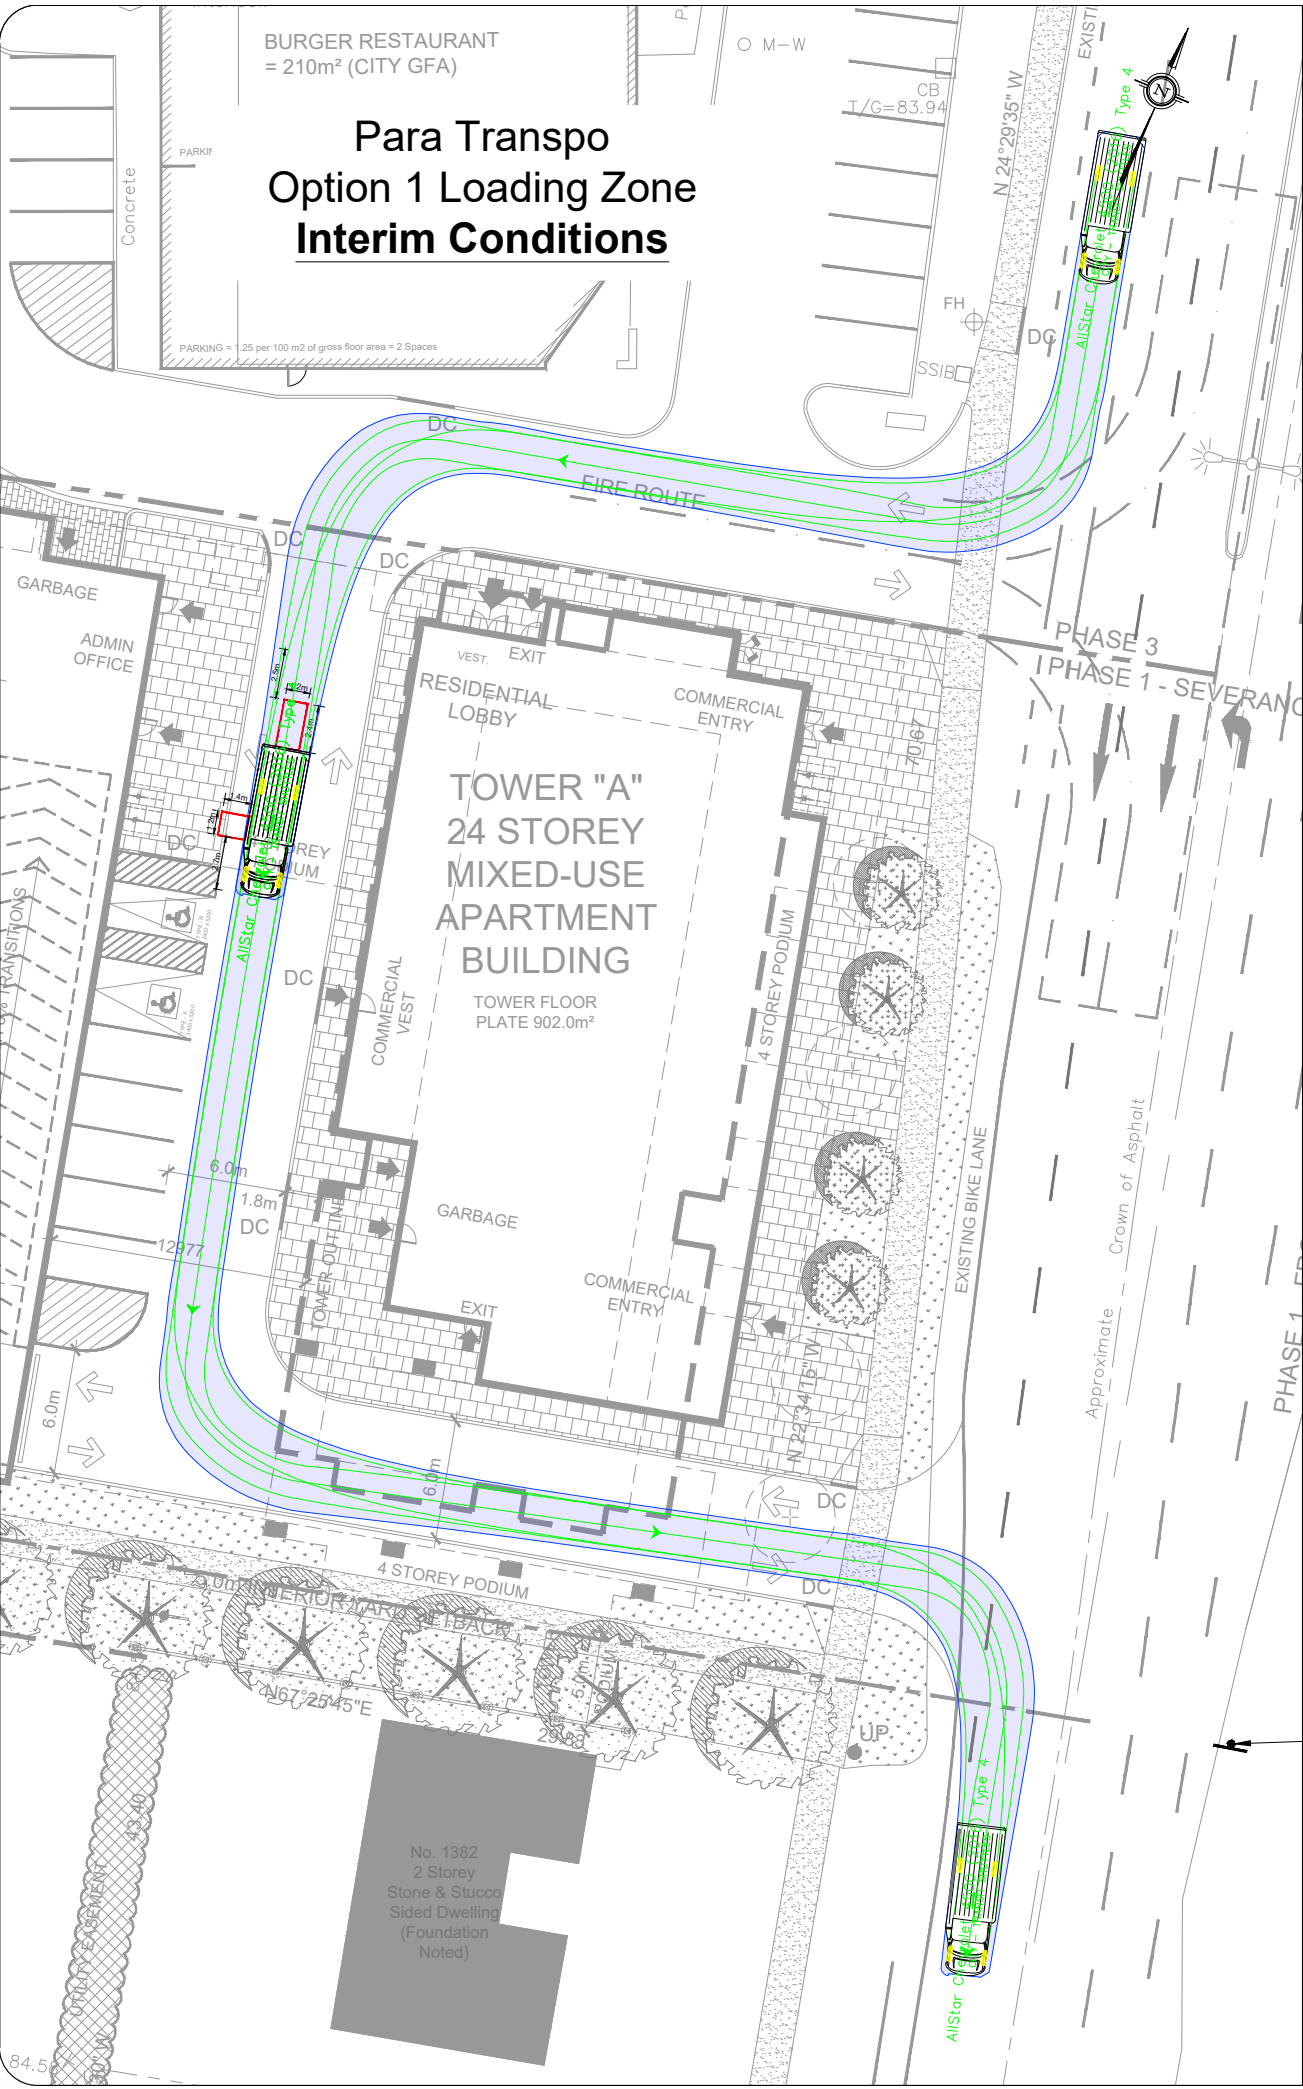


Para Transpo Option 1 Loading Zone Ultimate Conditions

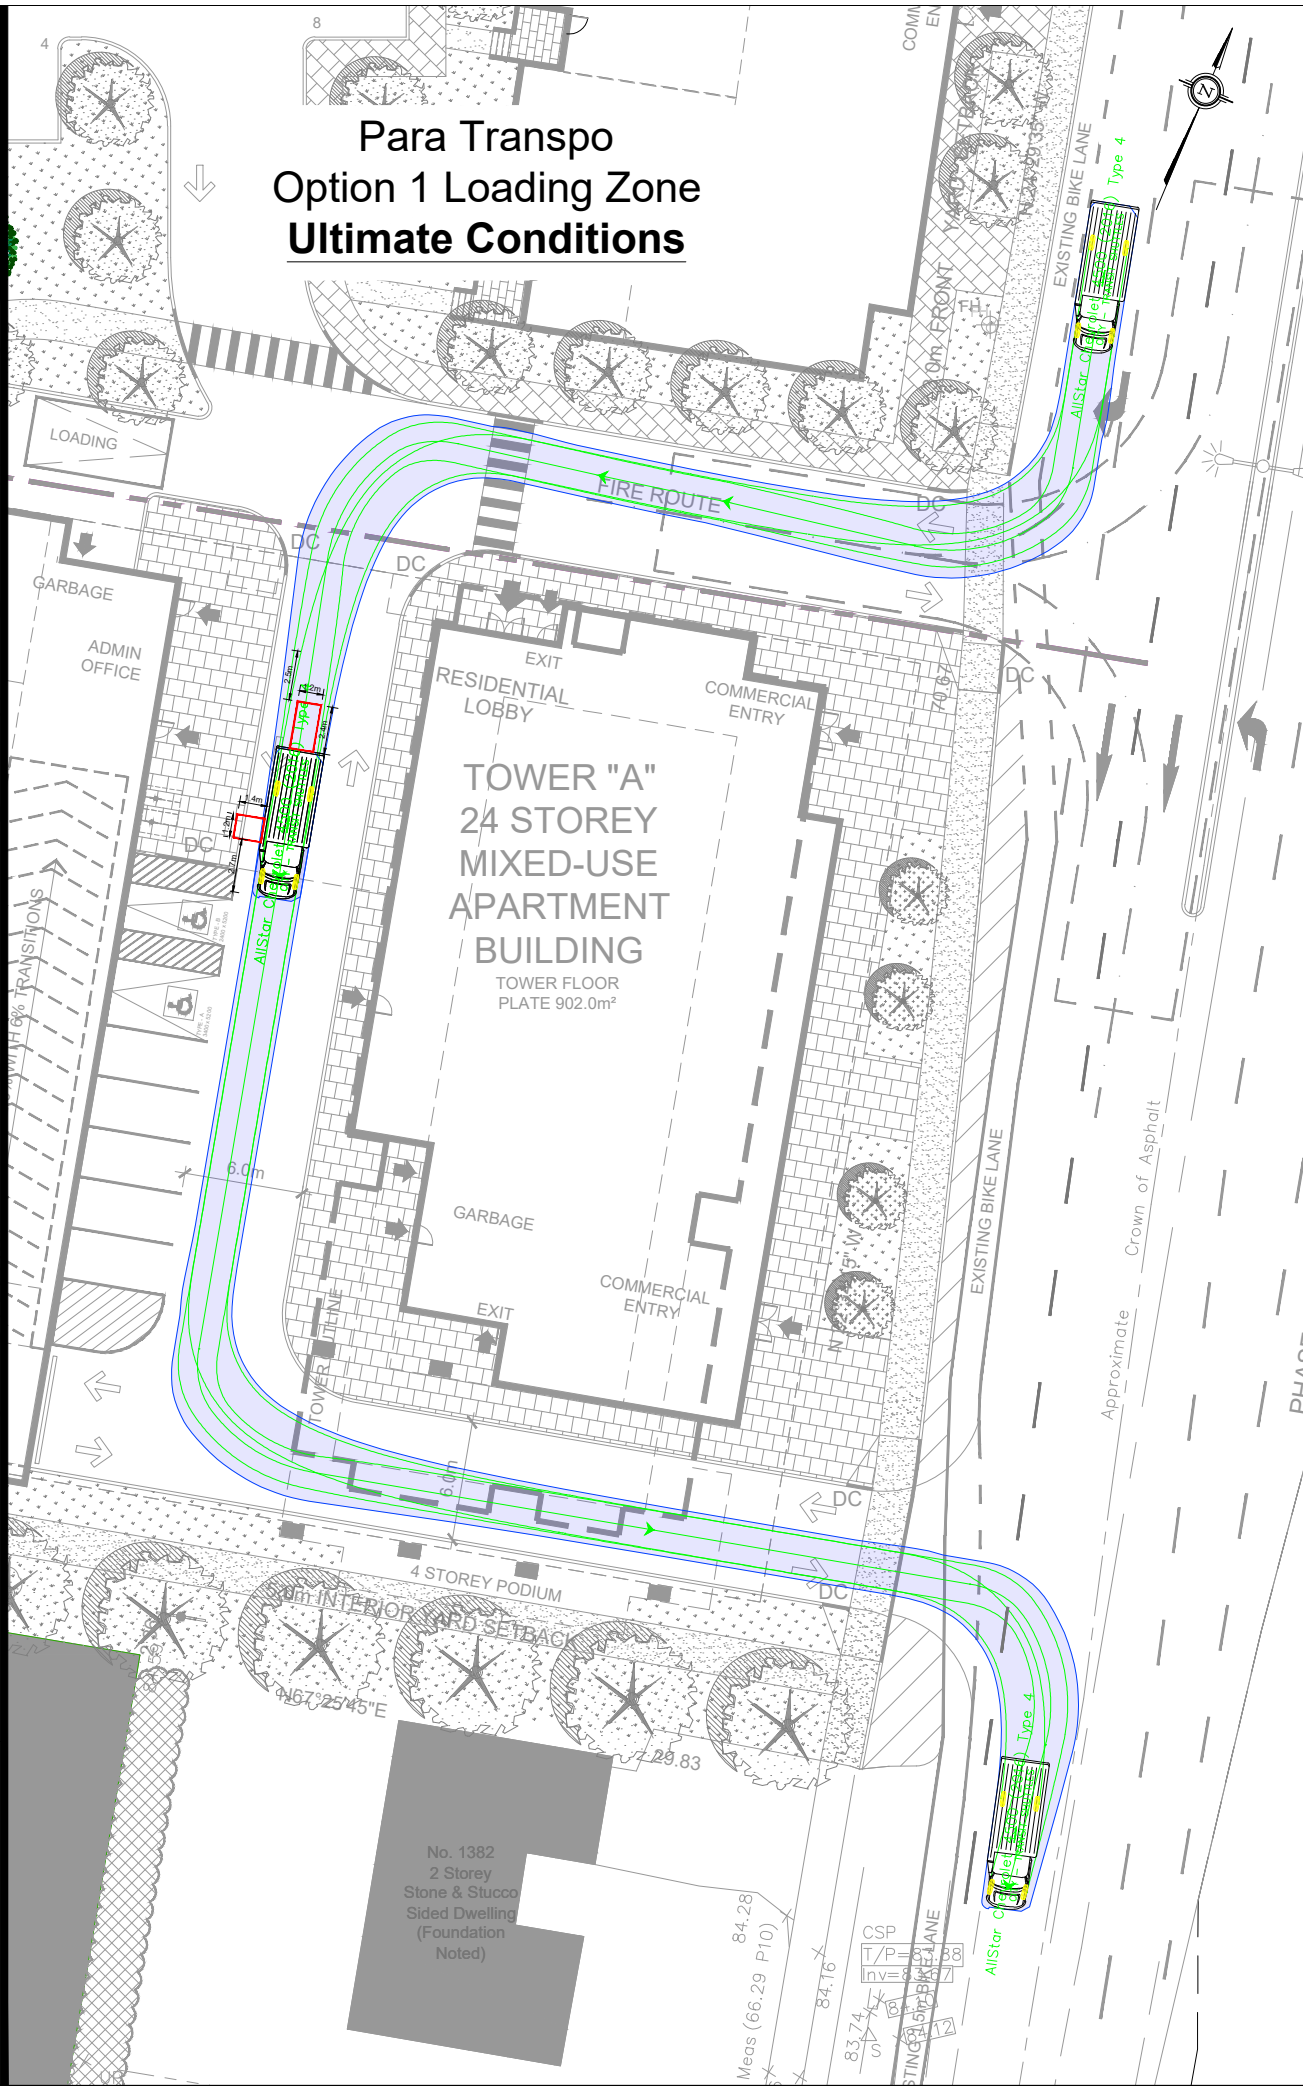

Notes:

Key Map:

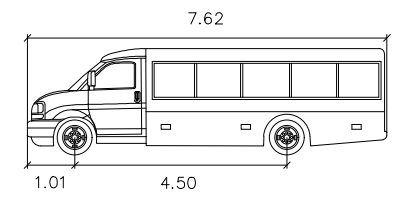

AllStar Chevrolet 4500
(2016) TYPE 4

Width	: 2.44	metres
Track	: 1.96	
Lock to Lock Time	: 6.0	
Steering Angle	: 34.2	

02	Issued for Review	AN	2023-10-02
REV:	DESCRIPTION:	BY:	DATE:
STATUS:			

CGH Transportation
6 Plaza Court
Ottawa, ON
K2H 7W1
(343) 999-9117



CLIENT: Theberge Homes

ARCHITECT:

SITE:
780 Baseline Road

TITLE:
Para Transpo Turning Movements
Interim/Ultimate - Option 1

SCALE AT A3: NTS	DATE: 2023-10-02	DRAWN: AN	CHECKED: JK
PROJECT NO: 2023-057	DRAWING NO: 001	REVISION: 02	

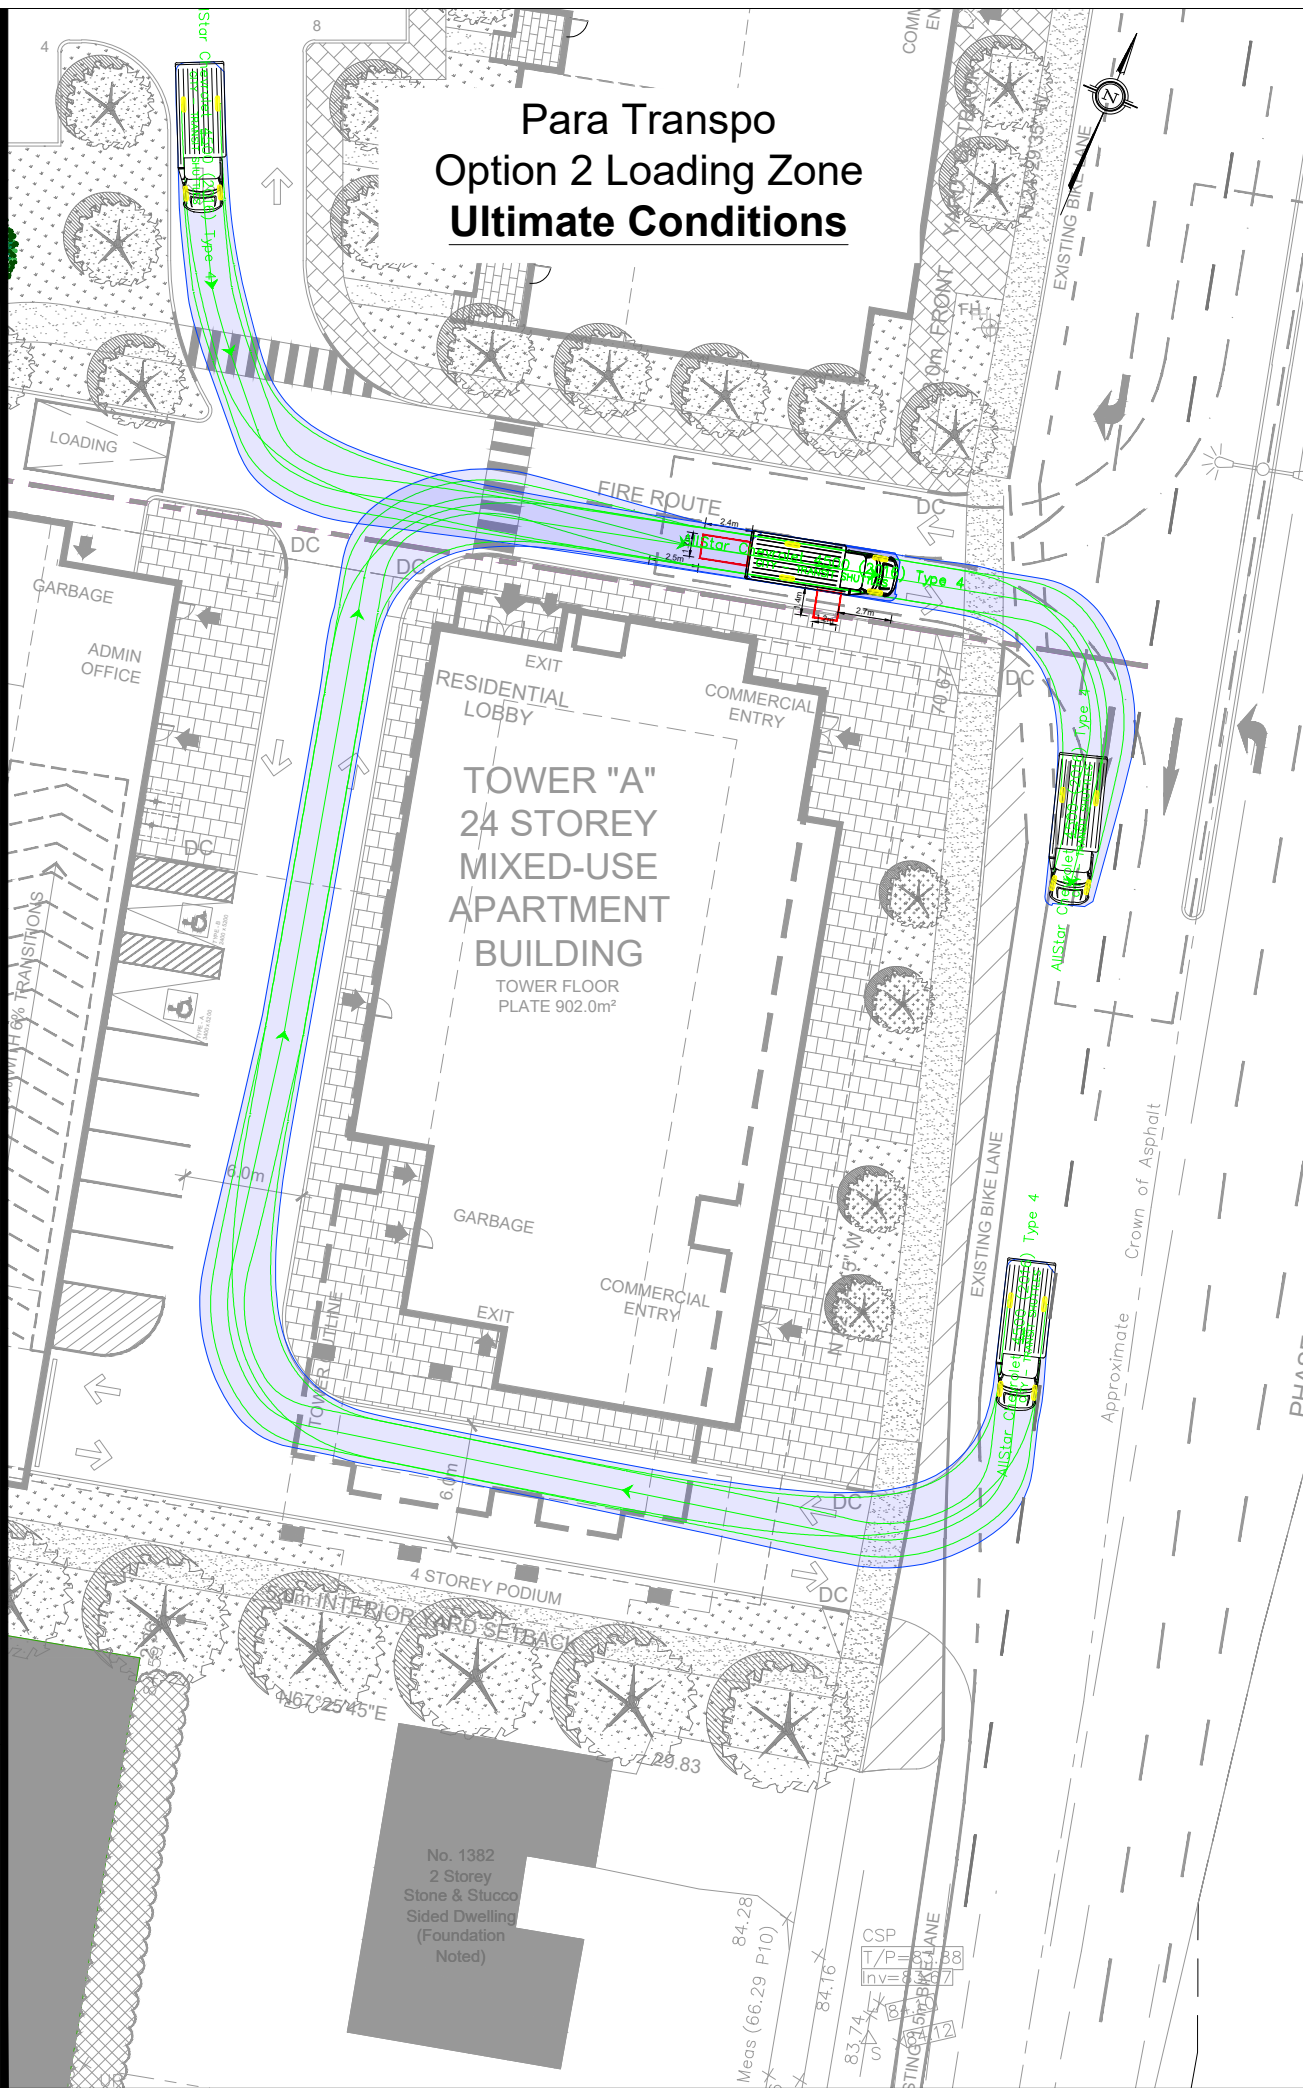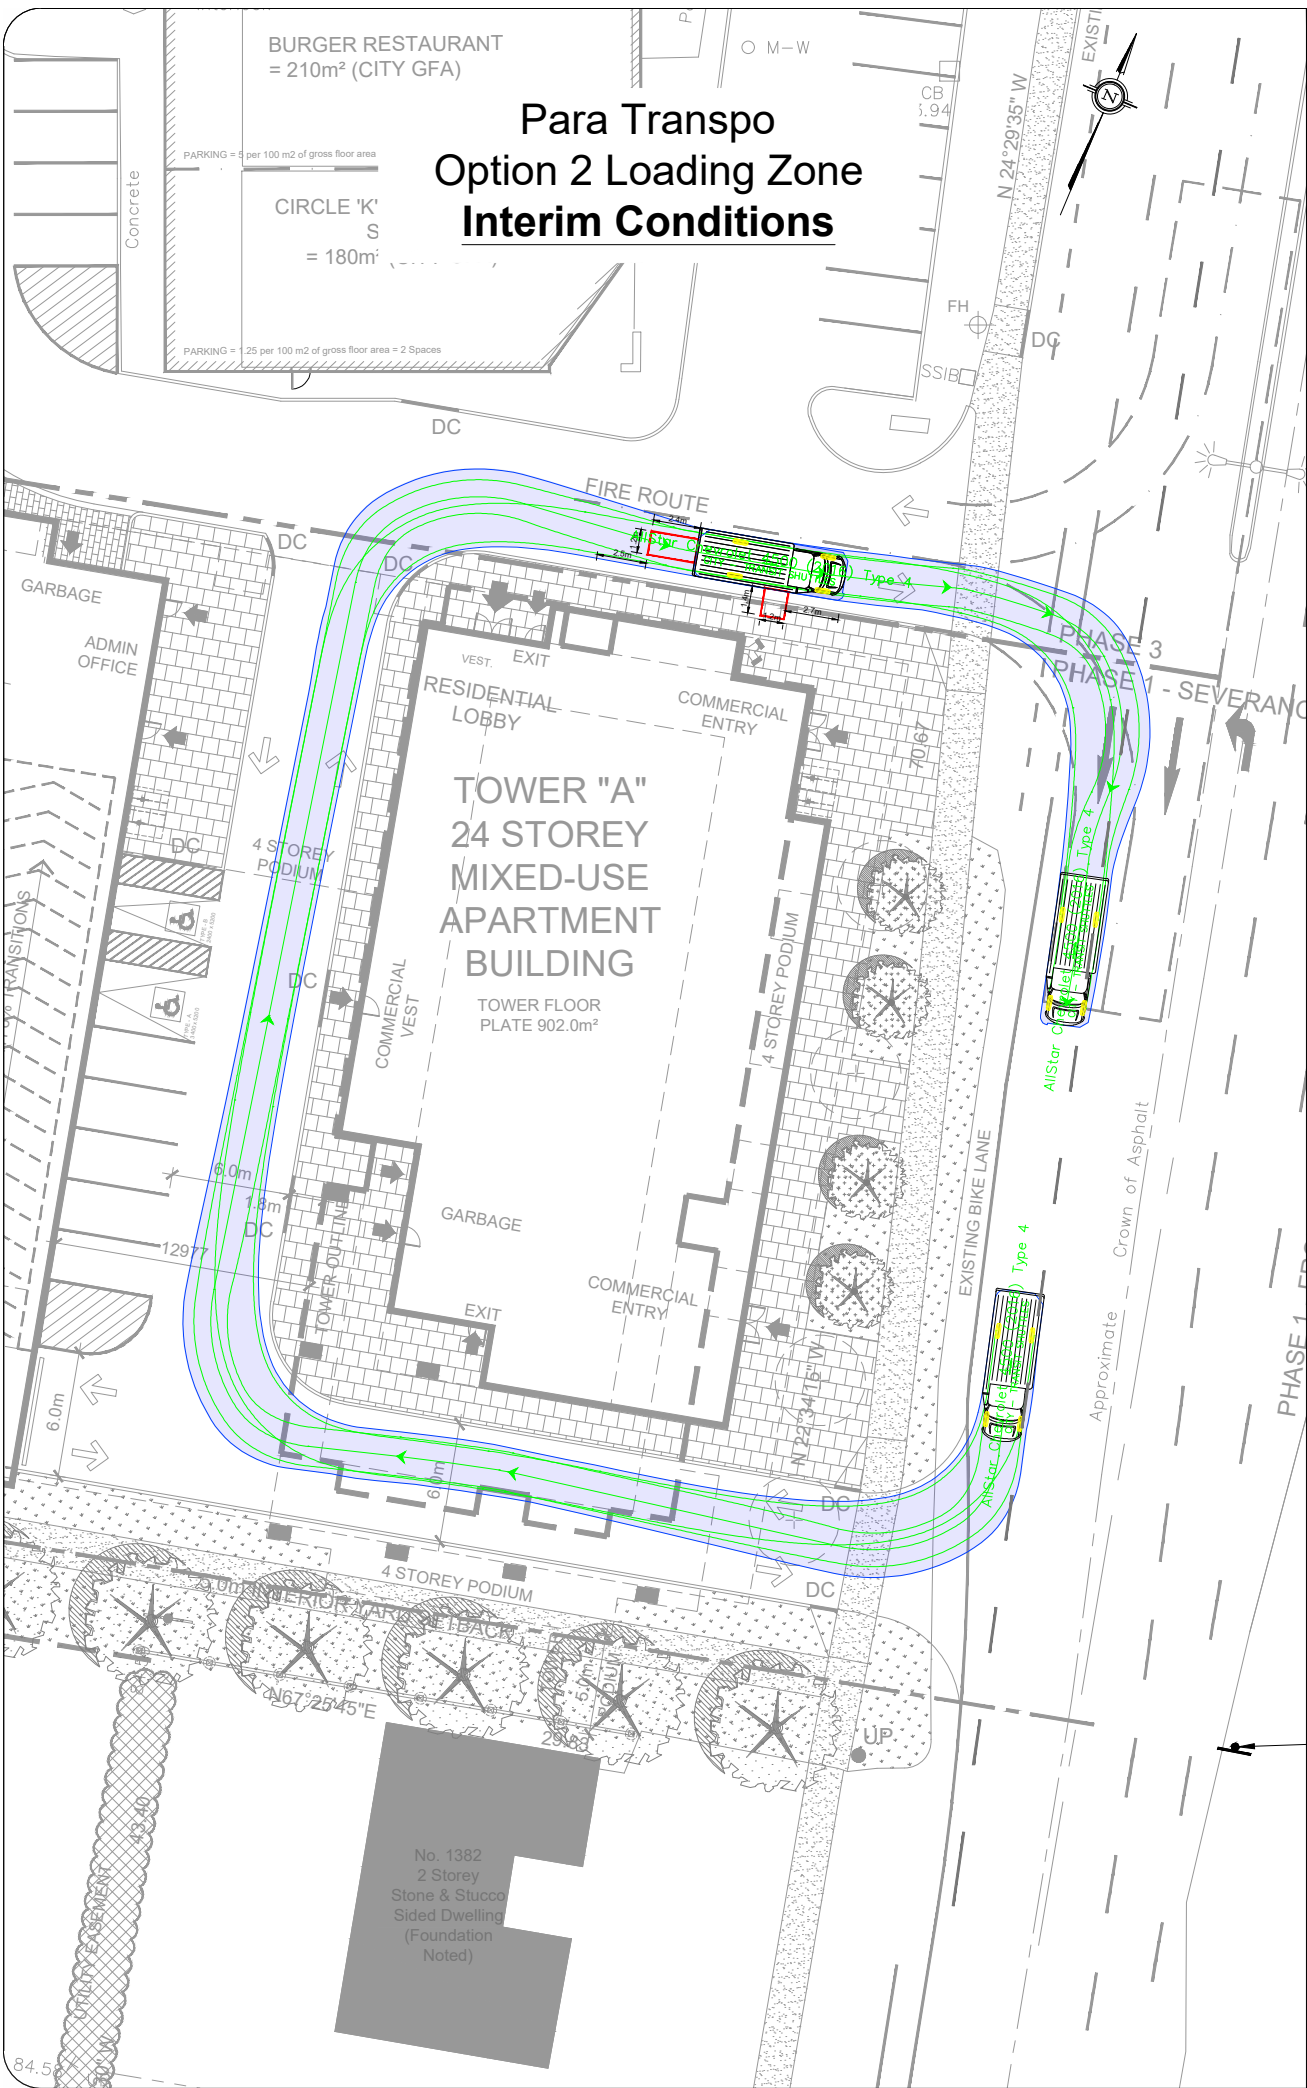

Notes:

Key Map:

AllStar Chevrolet 4500 (2016) TYPE 4

Width	: 2.44	metres
Track	: 1.96	
Lock to Lock Time	: 6.0	
Steering Angle	: 34.2	

02	Issued for Review	AN	2023-10-02
REV:	DESCRIPTION:	BY:	DATE:
STATUS:			

CGH Transportation
 6 Plaza Court
 Ottawa, ON
 K2H 7W1
 (343) 999-9117

CLIENT: Theberge Homes

ARCHITECT:

SITE:
780 Baseline Road

TITLE:
**Para Transpo Turning Movements
 Interim/Ultimate - Option 2**

SCALE AT A3: NTS	DATE: 2023-10-02	DRAWN: AN	CHECKED: JK
PROJECT NO: 2023-057	DRAWING NO: 002	REVISION: 02	